



3RD FLOOR PLAN

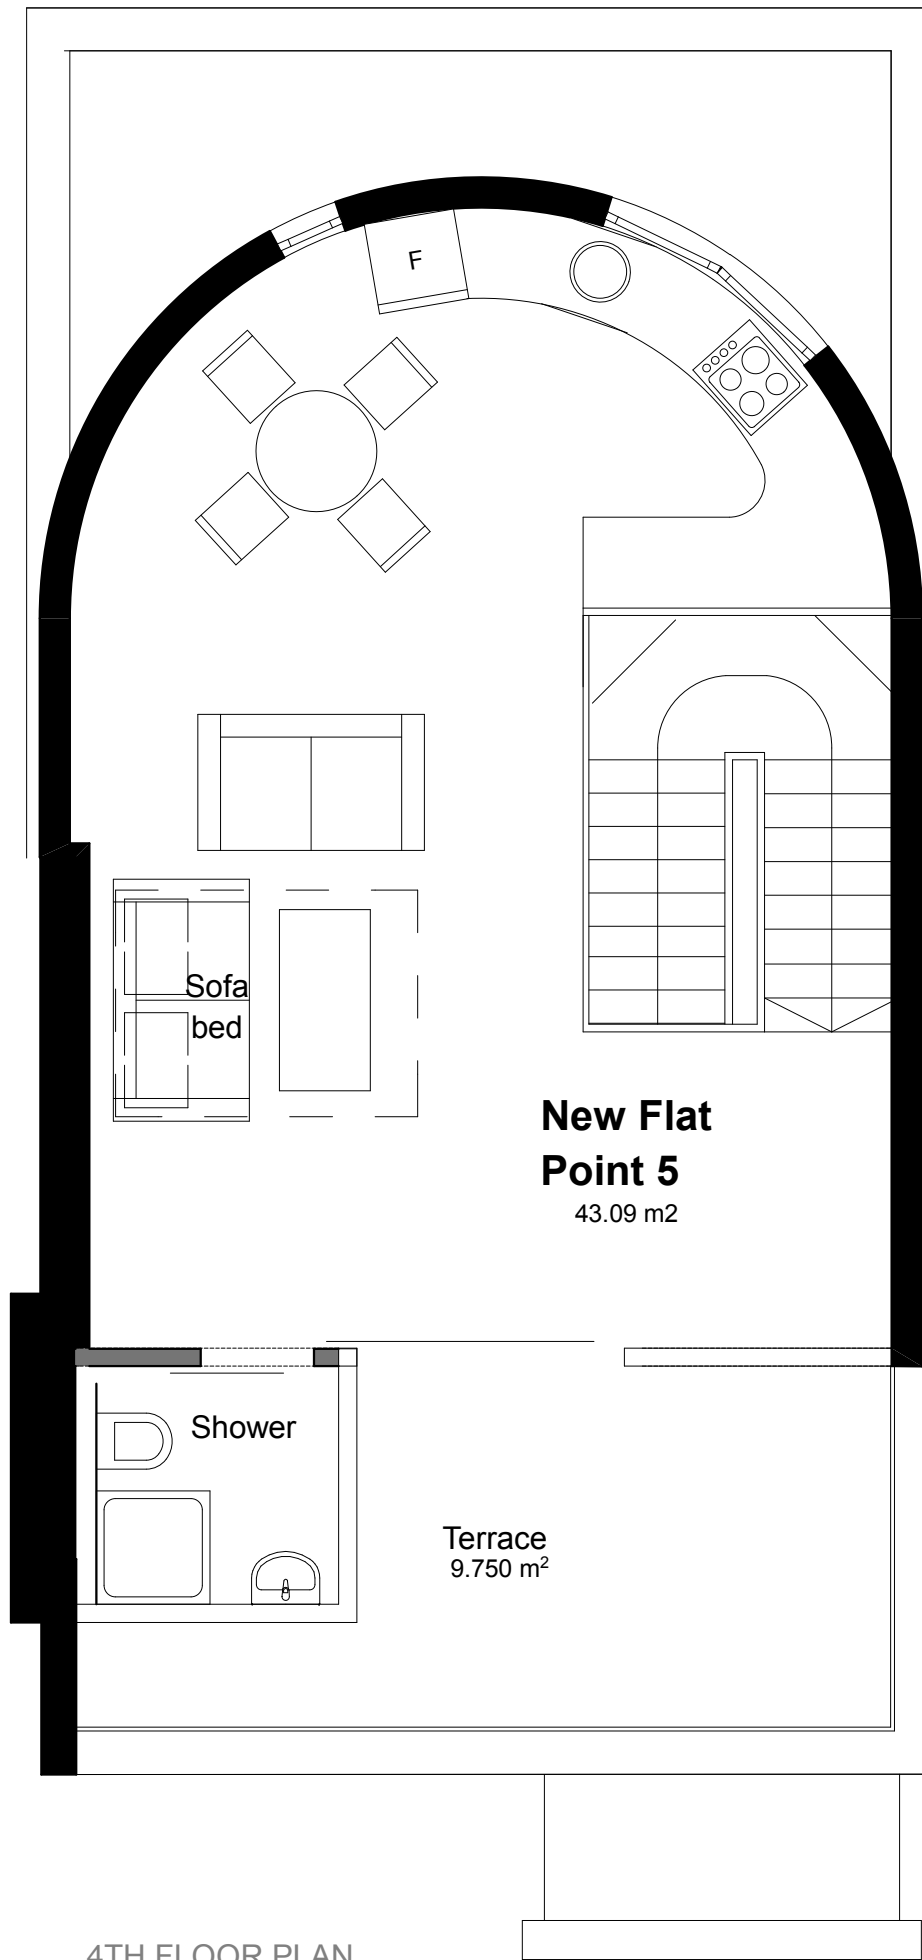

4TH FLOOR PLAN

 

Revision
24/05/17 Rev A Removal of wardrobe



David Garner and Company Ltd
david@davidgarner.co.uk
07977 911 885

PROJECT	01 Shackleton House Chalton Street London NW1 1RX	
CLIENT	David Garner	
DRAWING TITLE	Proposed Floor Plans	
SCALE	1:50@A3	
DATE	February 2017	
DRAWN	HAPE	
DRAWING No.	AL[0] 02	REVISION A