


01 EXISTING NORTH ELEVATION
1:50 @ A1 / 1:100 @ A3



02 PROPOSED NORTH ELEVATION
1:50 @ A1 / 1:100 @ A3



03 PROPOSED NORTH ELEVATION
1:50 @ A1 / 1:100 @ A3

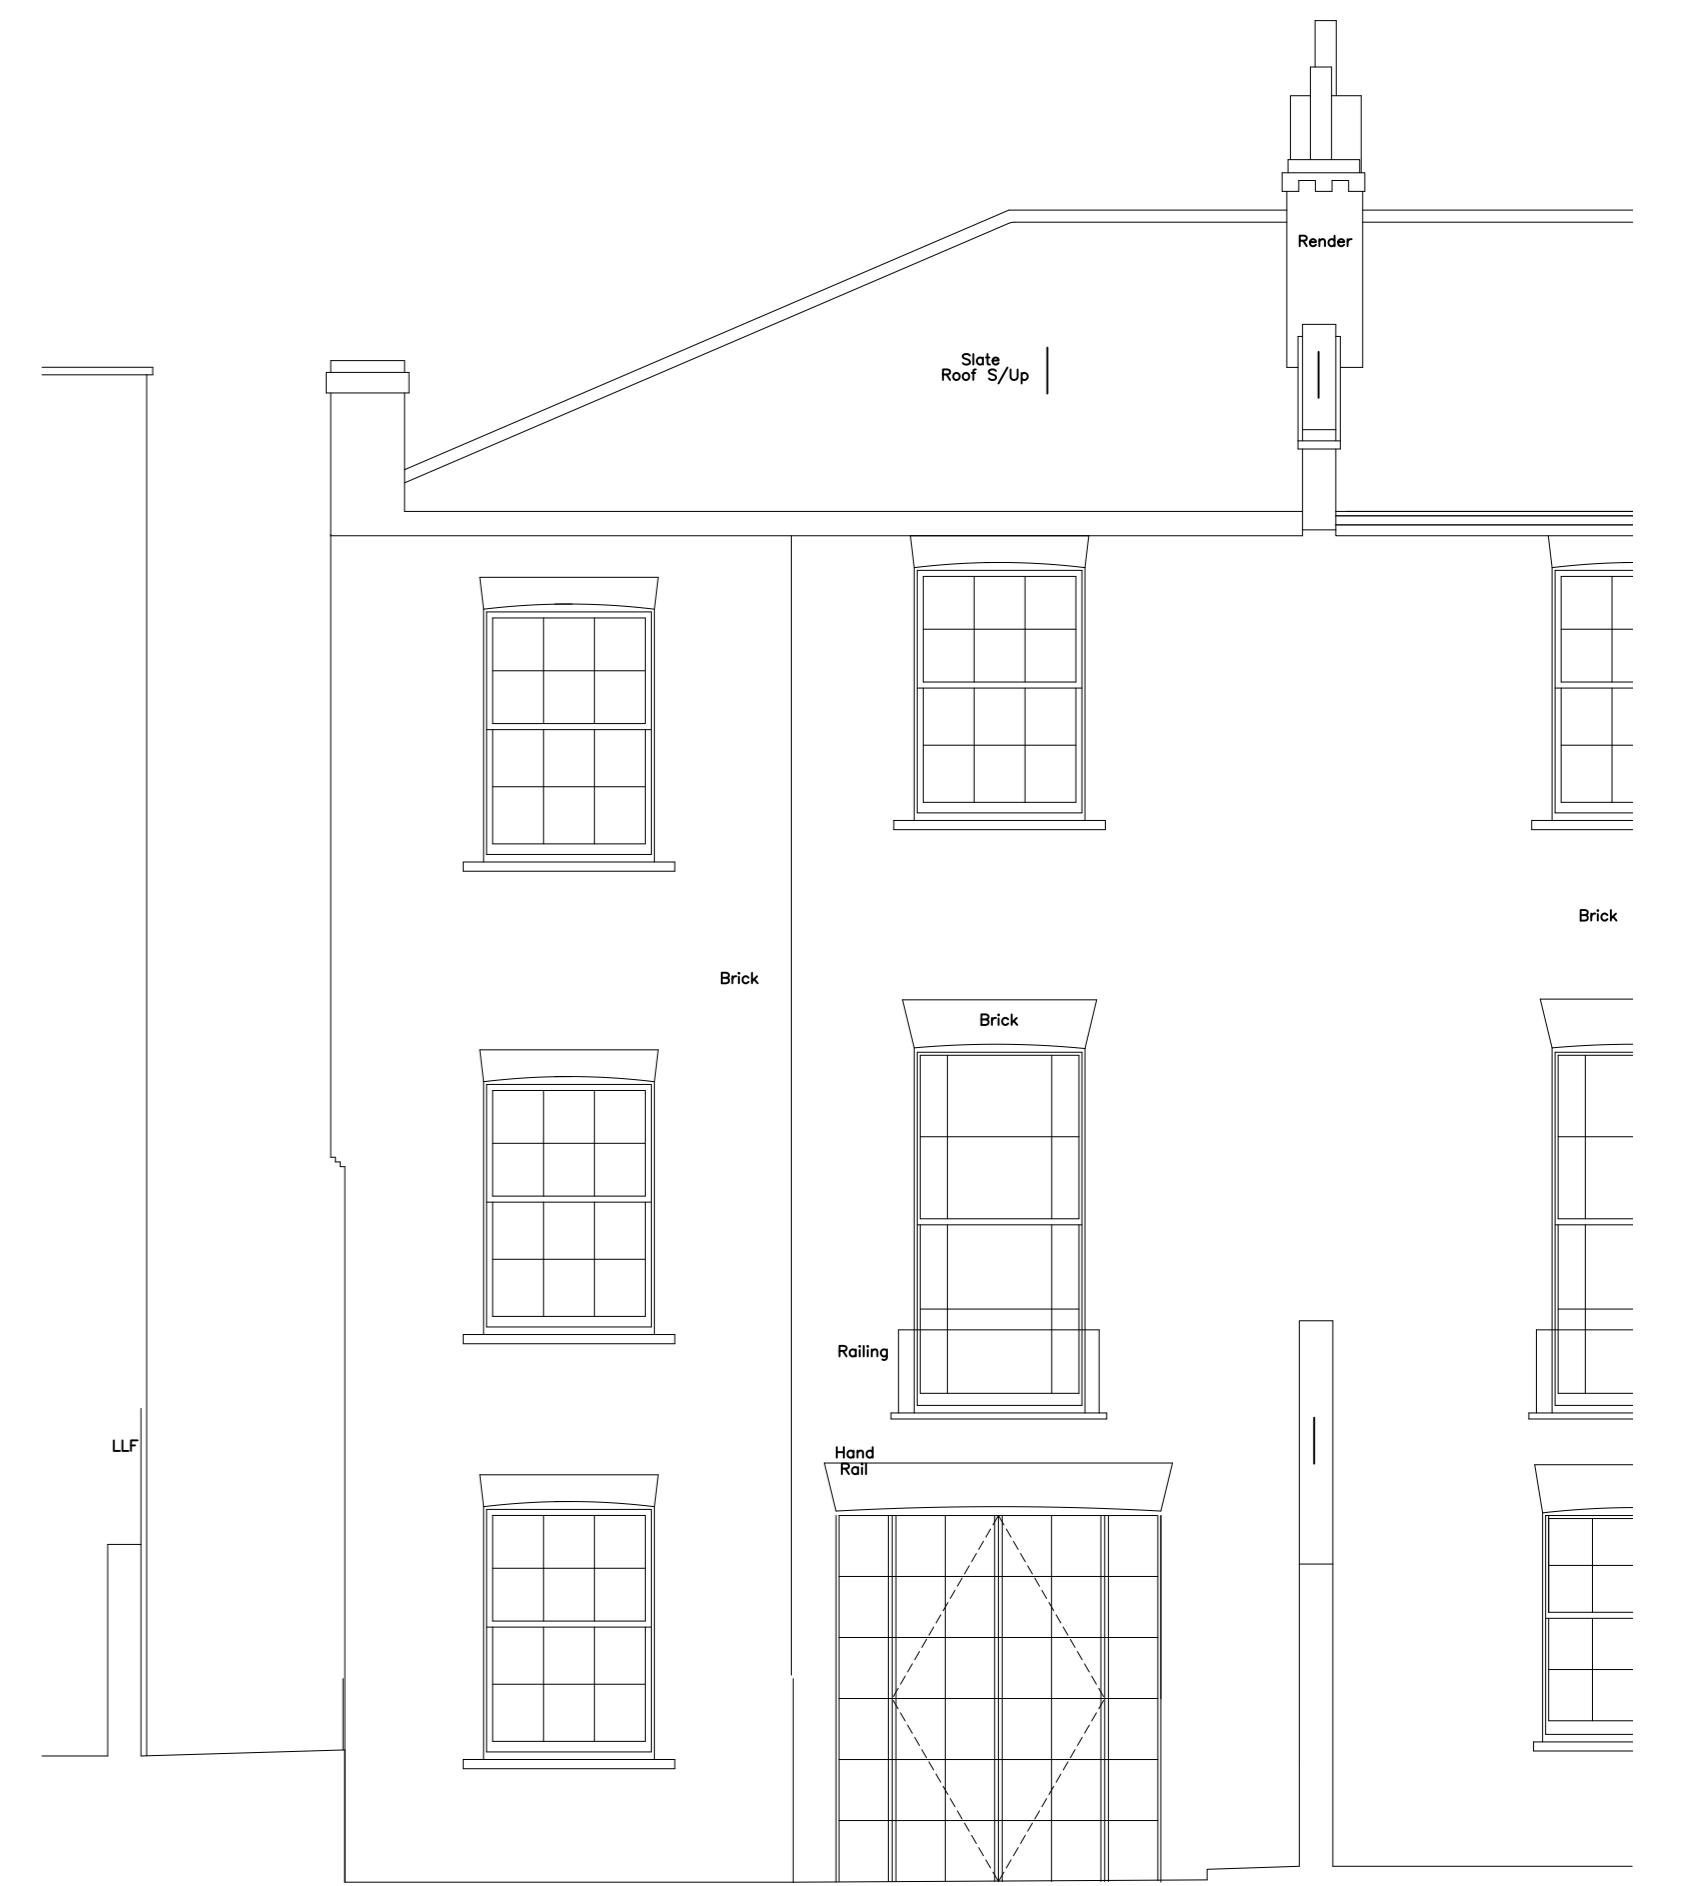

04 PROPOSED NORTH ELEVATION
1:50 @ A1 / 1:100 @ A3

vPPR
ARCHI
TECTS


UNIT 12, 5 DURHAM YARD, LONDON E2 6QF
T. +4420 7729 6168 W. www.vPPR.co.uk

REVISION :

NO.	DATE	DESCRIPTION	BY

NOTES :

1. DO NOT SCALE FROM THIS DRAWING.

 

project
25 ROCHESTER ROAD

status **PRE-PLANNING APPLICATION**

drawn **TvP** checked **TvP**

date **MAY 2017** scale **1:50@A1**
1:100@A3

drawing title **SECTIONS AND ELEVATIONS**
EXISTING AND PROPOSED

drawing no. **RR_A_101** revision **P1**

All Rights Reserved
These drawings, concepts, designs and ideas are the property of von Preussen Pease Reynolds Architects Ltd. They may not be copied, reproduced, disclosed to others or used in connection with any work other than the specified project for which they were prepared, in whole or in part, without the prior written authorisation of von Preussen Pease Reynolds Architects Ltd.