
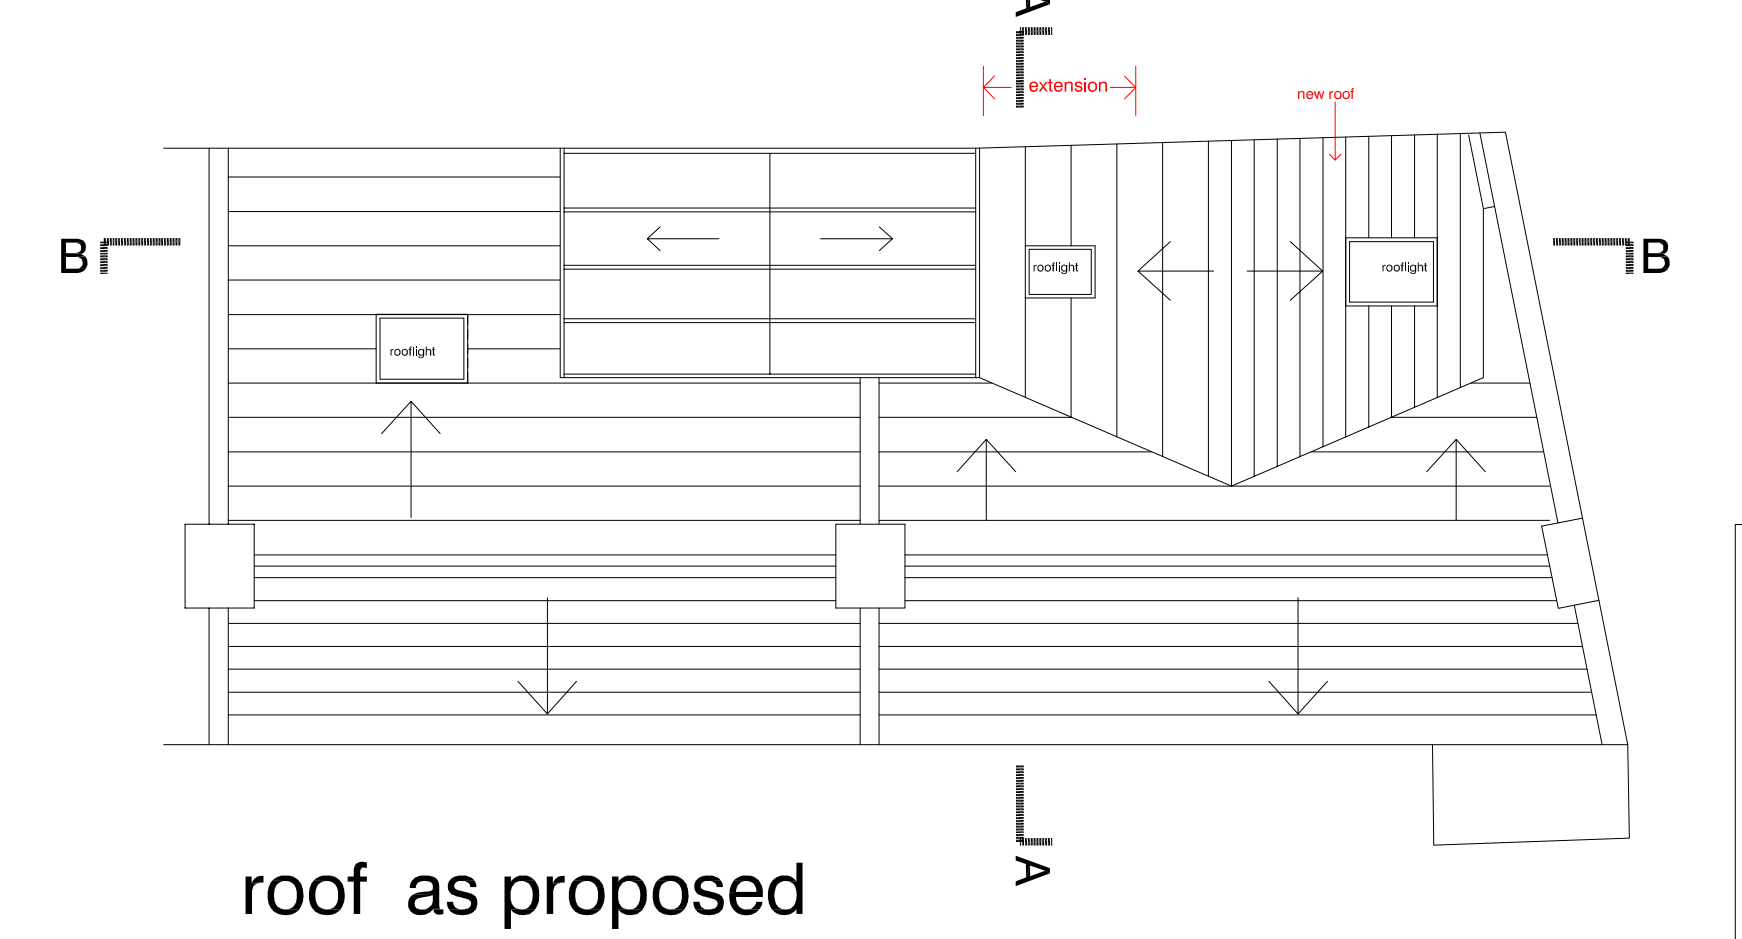
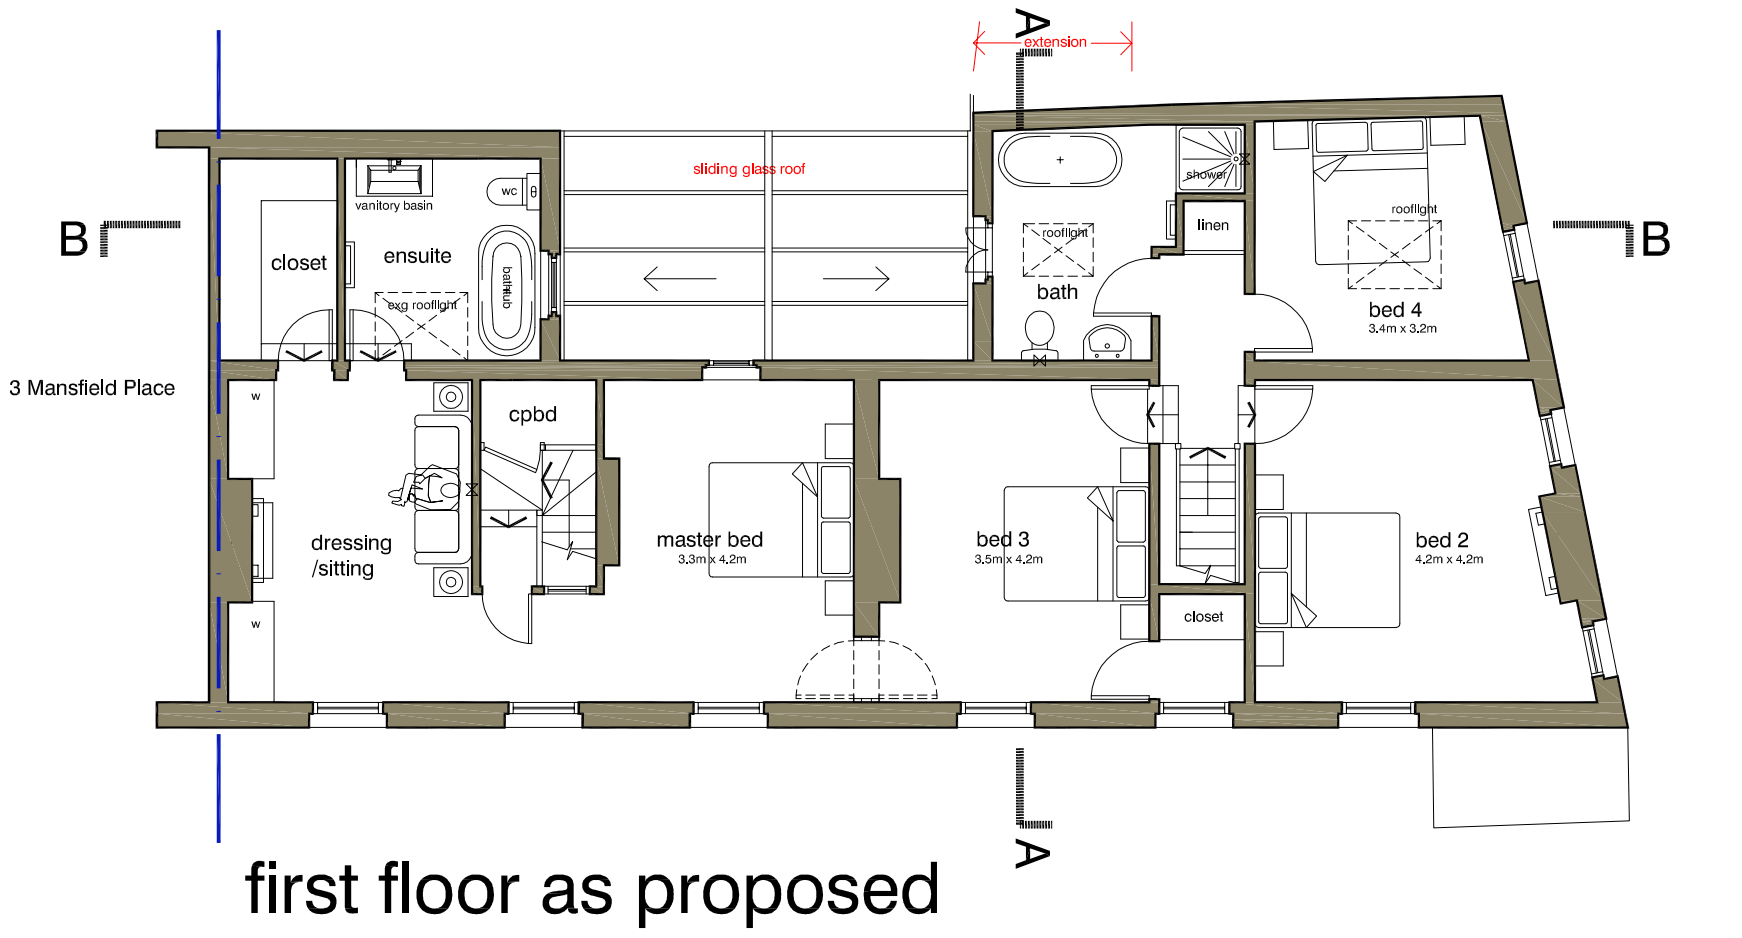
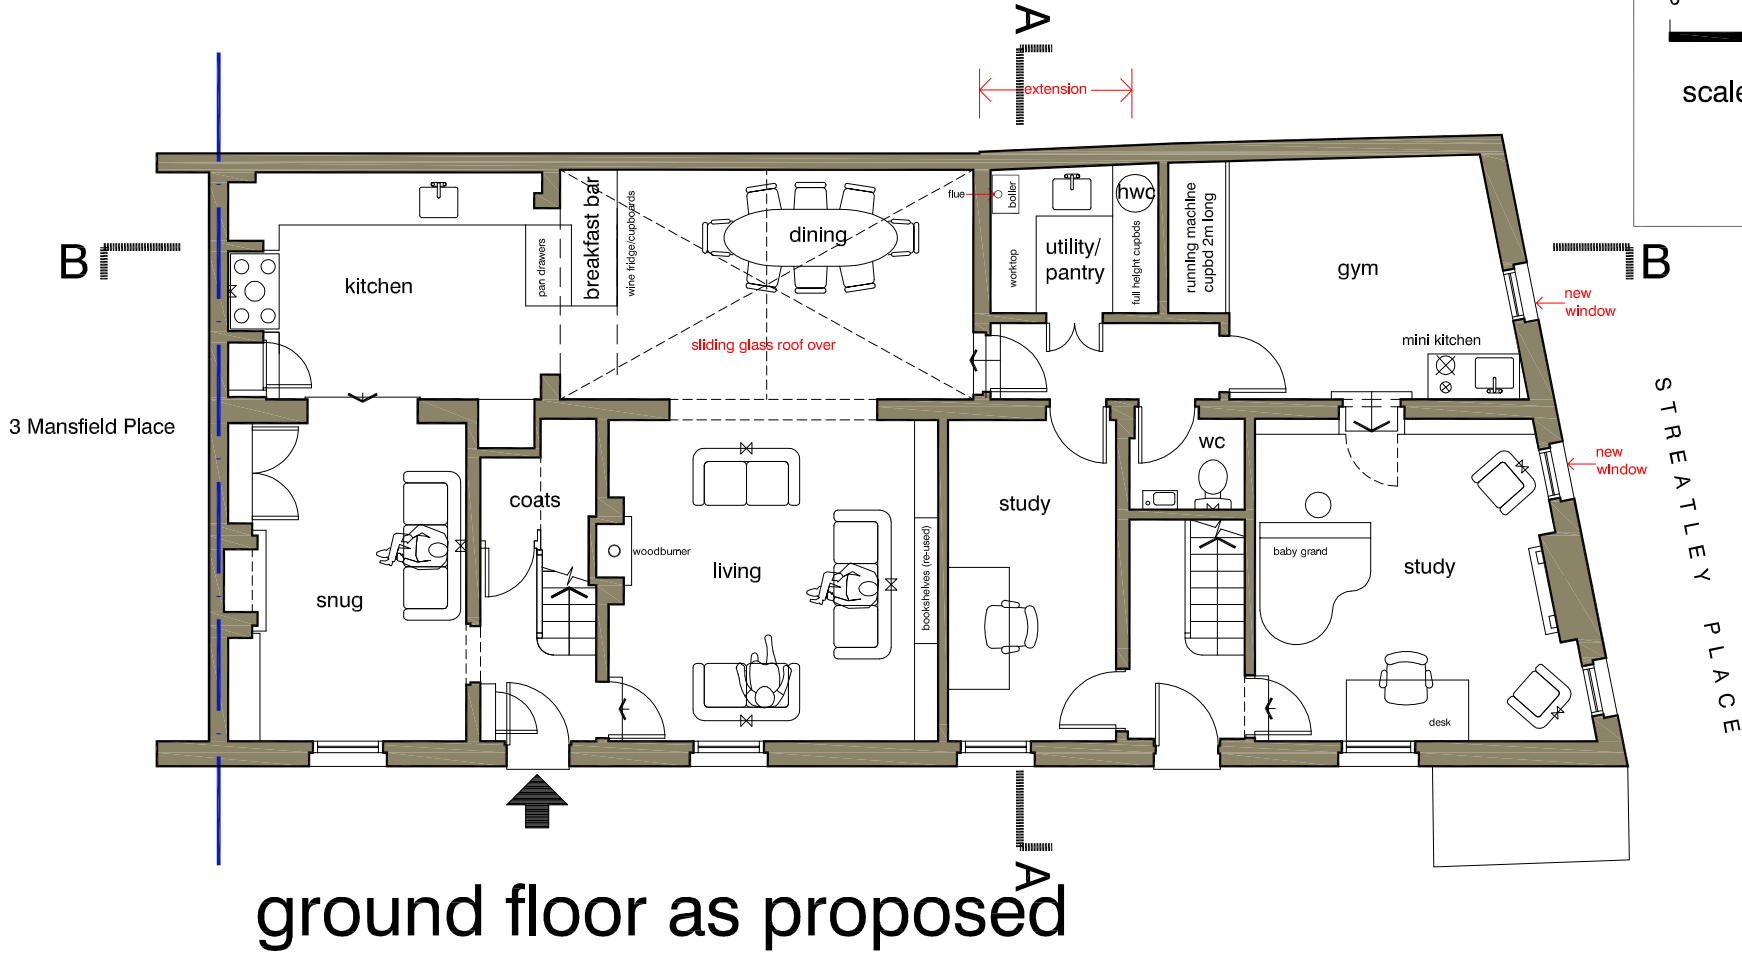


0 1 2 3 4 5 metres

scales 1:50 @ A1
1:100 @ A3

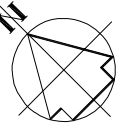

floor plans as proposed

scale 1:50 @ A1
1:100 @ A3

DVM
ARCHITECTS

4a Murray Street . London . NW1 9RE
Telephone 0207 485 2121 . Facsimile 0207 267 2527
e-mail: studio@dvmarch.com

Client Richard Herbert		
Project 1-2 Mansfield Place London NW3 1HS		
Title Floor Plans as proposed		
Scale 1:50	Date 25.05.17	Job No. 1925
Drawing No. 1925-06		Rev. A

All dimensions are to be checked on site.
© This drawing is copyright and remains the property of David & Victoria Mercer
at all times and may not be reproduced in part or whole without written consent.