
 
 
 


X:\JOBS\5657_101_CAMLEY_STREET\CAD\DRAWINGS\CONSTRUCTION DRAWINGS\GA\5657_LP_104 CAMLEY STREET - MARKETING SUITE ROOF.DWG

LEGEND

-  SITE BOUNDARY
-  DECKING TO PRIVATE BALCONY
-  PLANTING TO GREEN ROOF

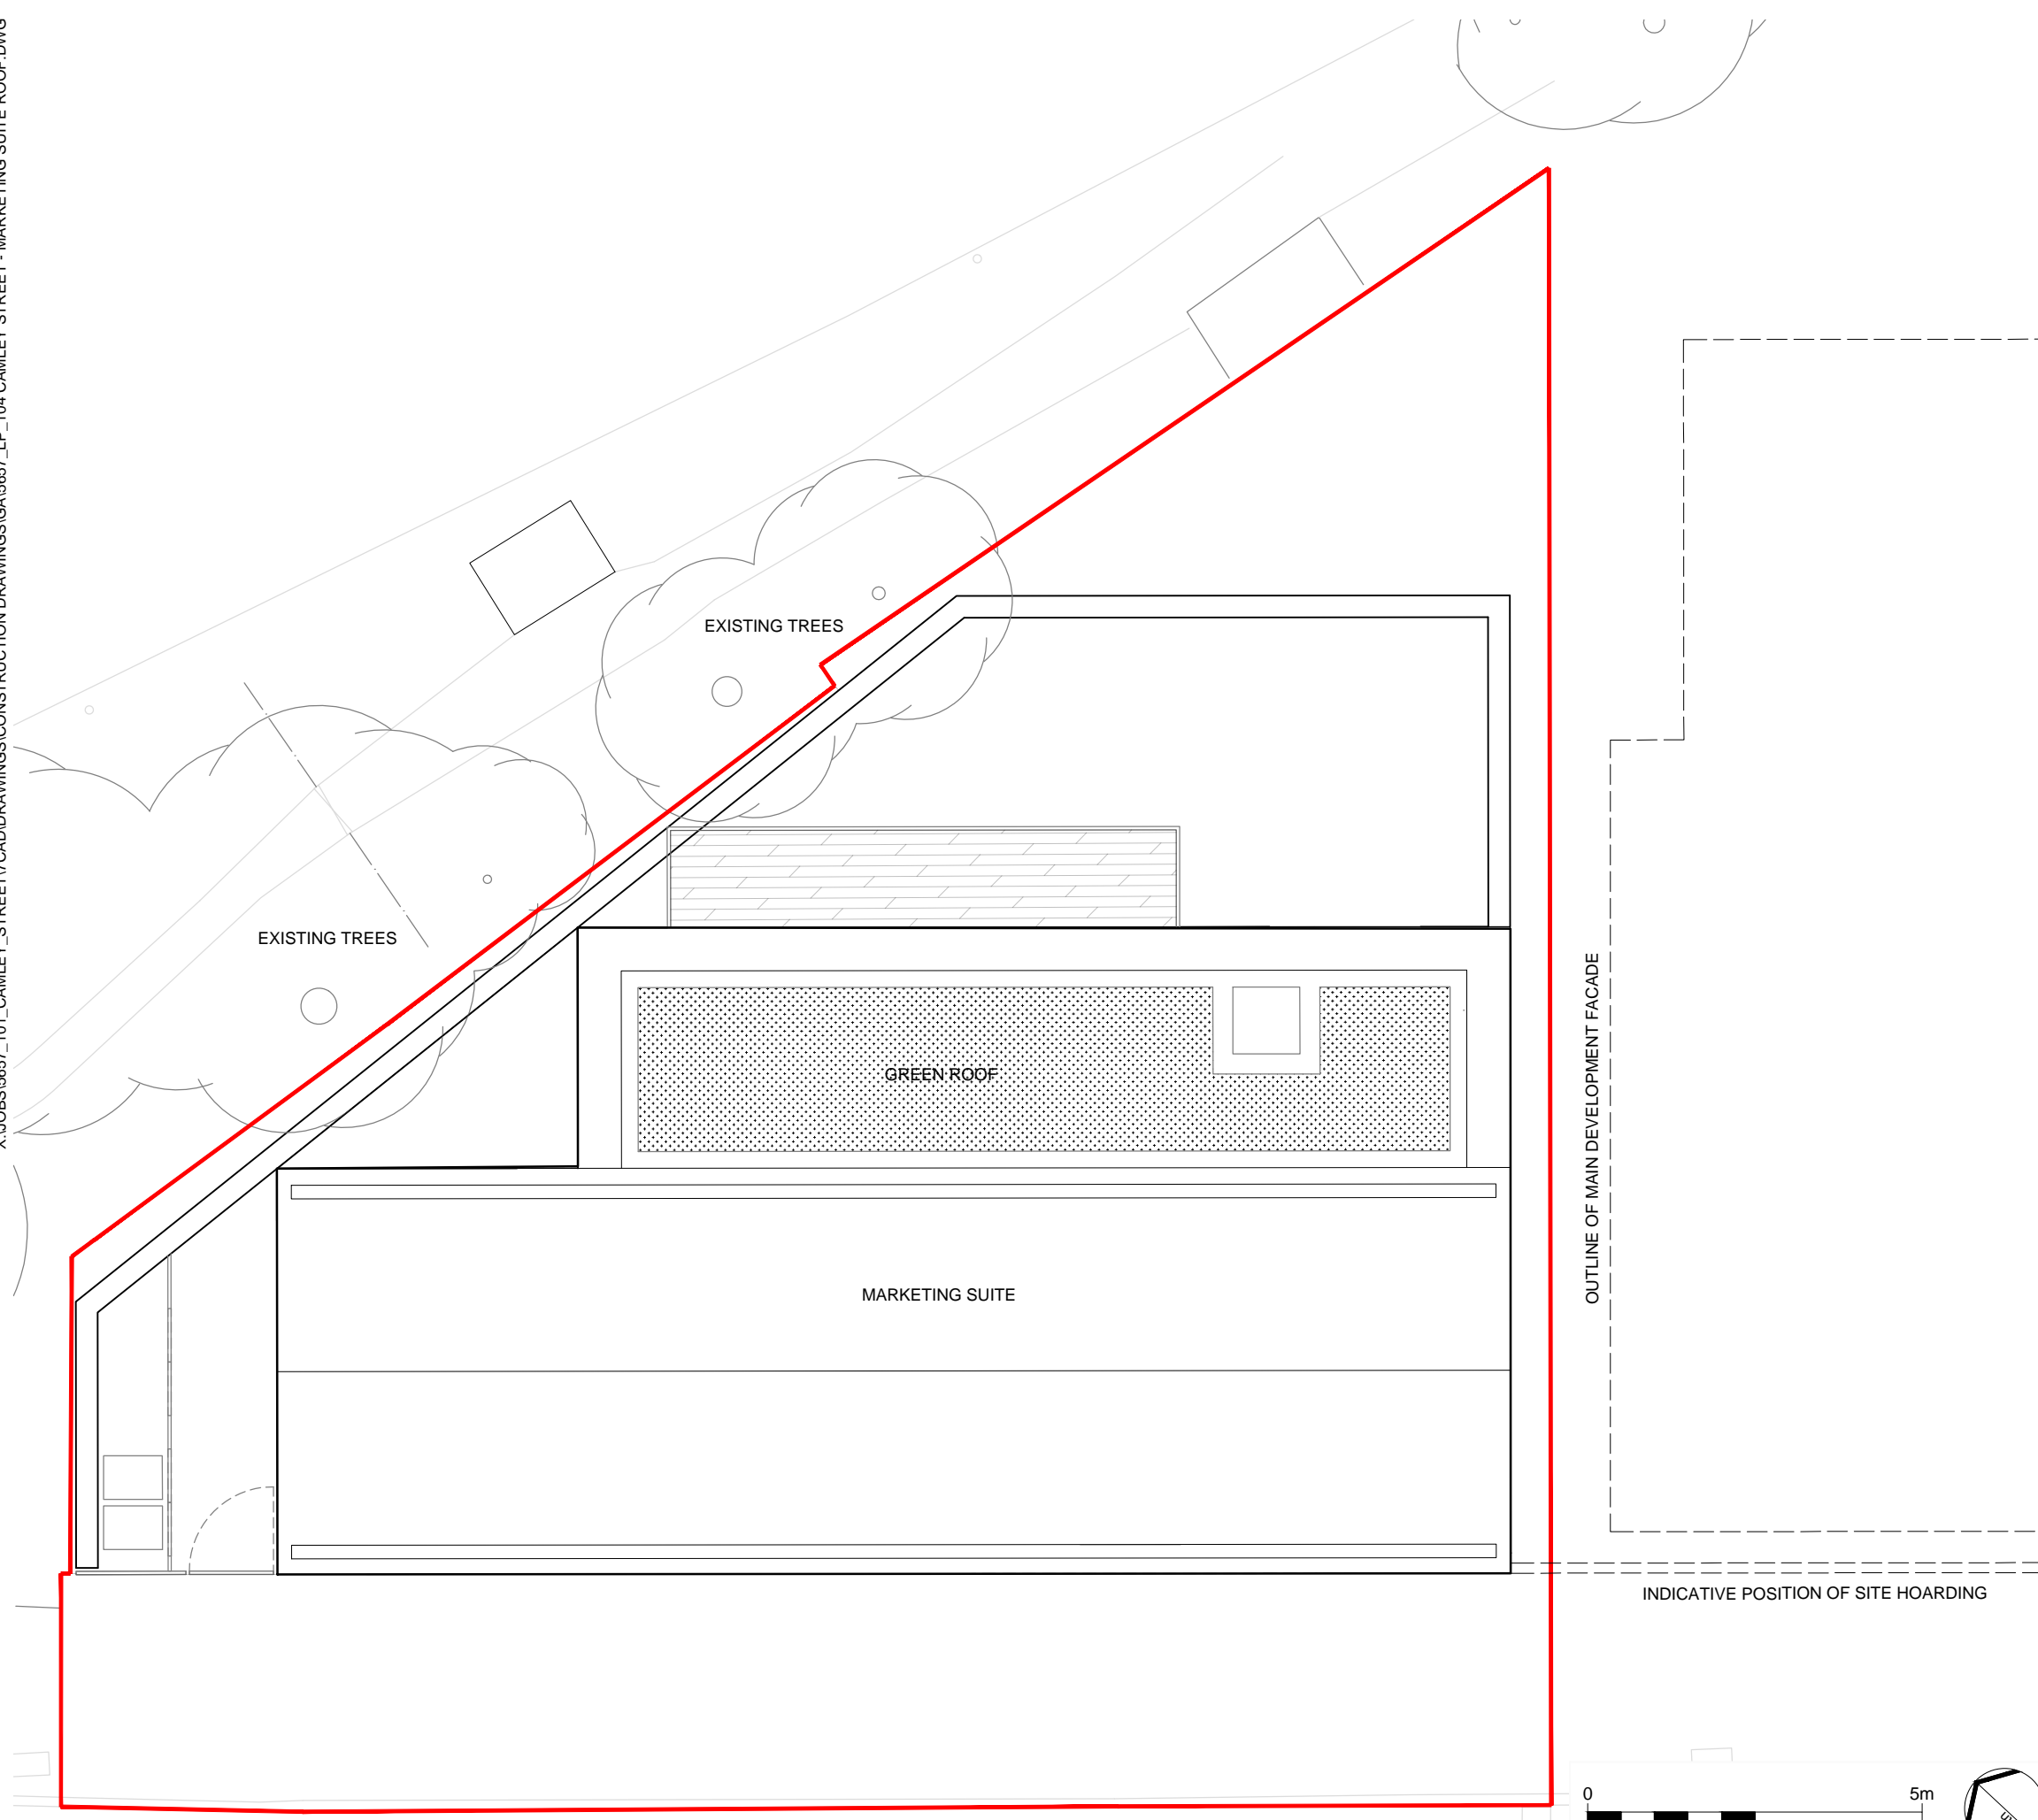

REV.	DESCRIPTION	APP. DATE
A	Street trees removed	AW 23/05/17

LDĀDESIGN

PROJECT TITLE
101 Camley Street

DRAWING TITLE
Landscape General Arrangement
Marketing Suite - Roof Plan

ISSUED BY	Exeter	T: 01392 260 430
DATE	May 2017	DRAWN AW
SCALE@A3	1:100	CHECKED
STATUS	Planning	APPROVED

DWG. NO 5657_LP_105_REVA

No dimensions are to be scaled from this drawing.
All dimensions are to be checked on site.
Area measurements for indicative purposes only.

© LDA Design Consulting Ltd. Quality Assured to BS EN ISO 9001 : 2008

Sources Ordnance Survey