


MARQUIS ROAD

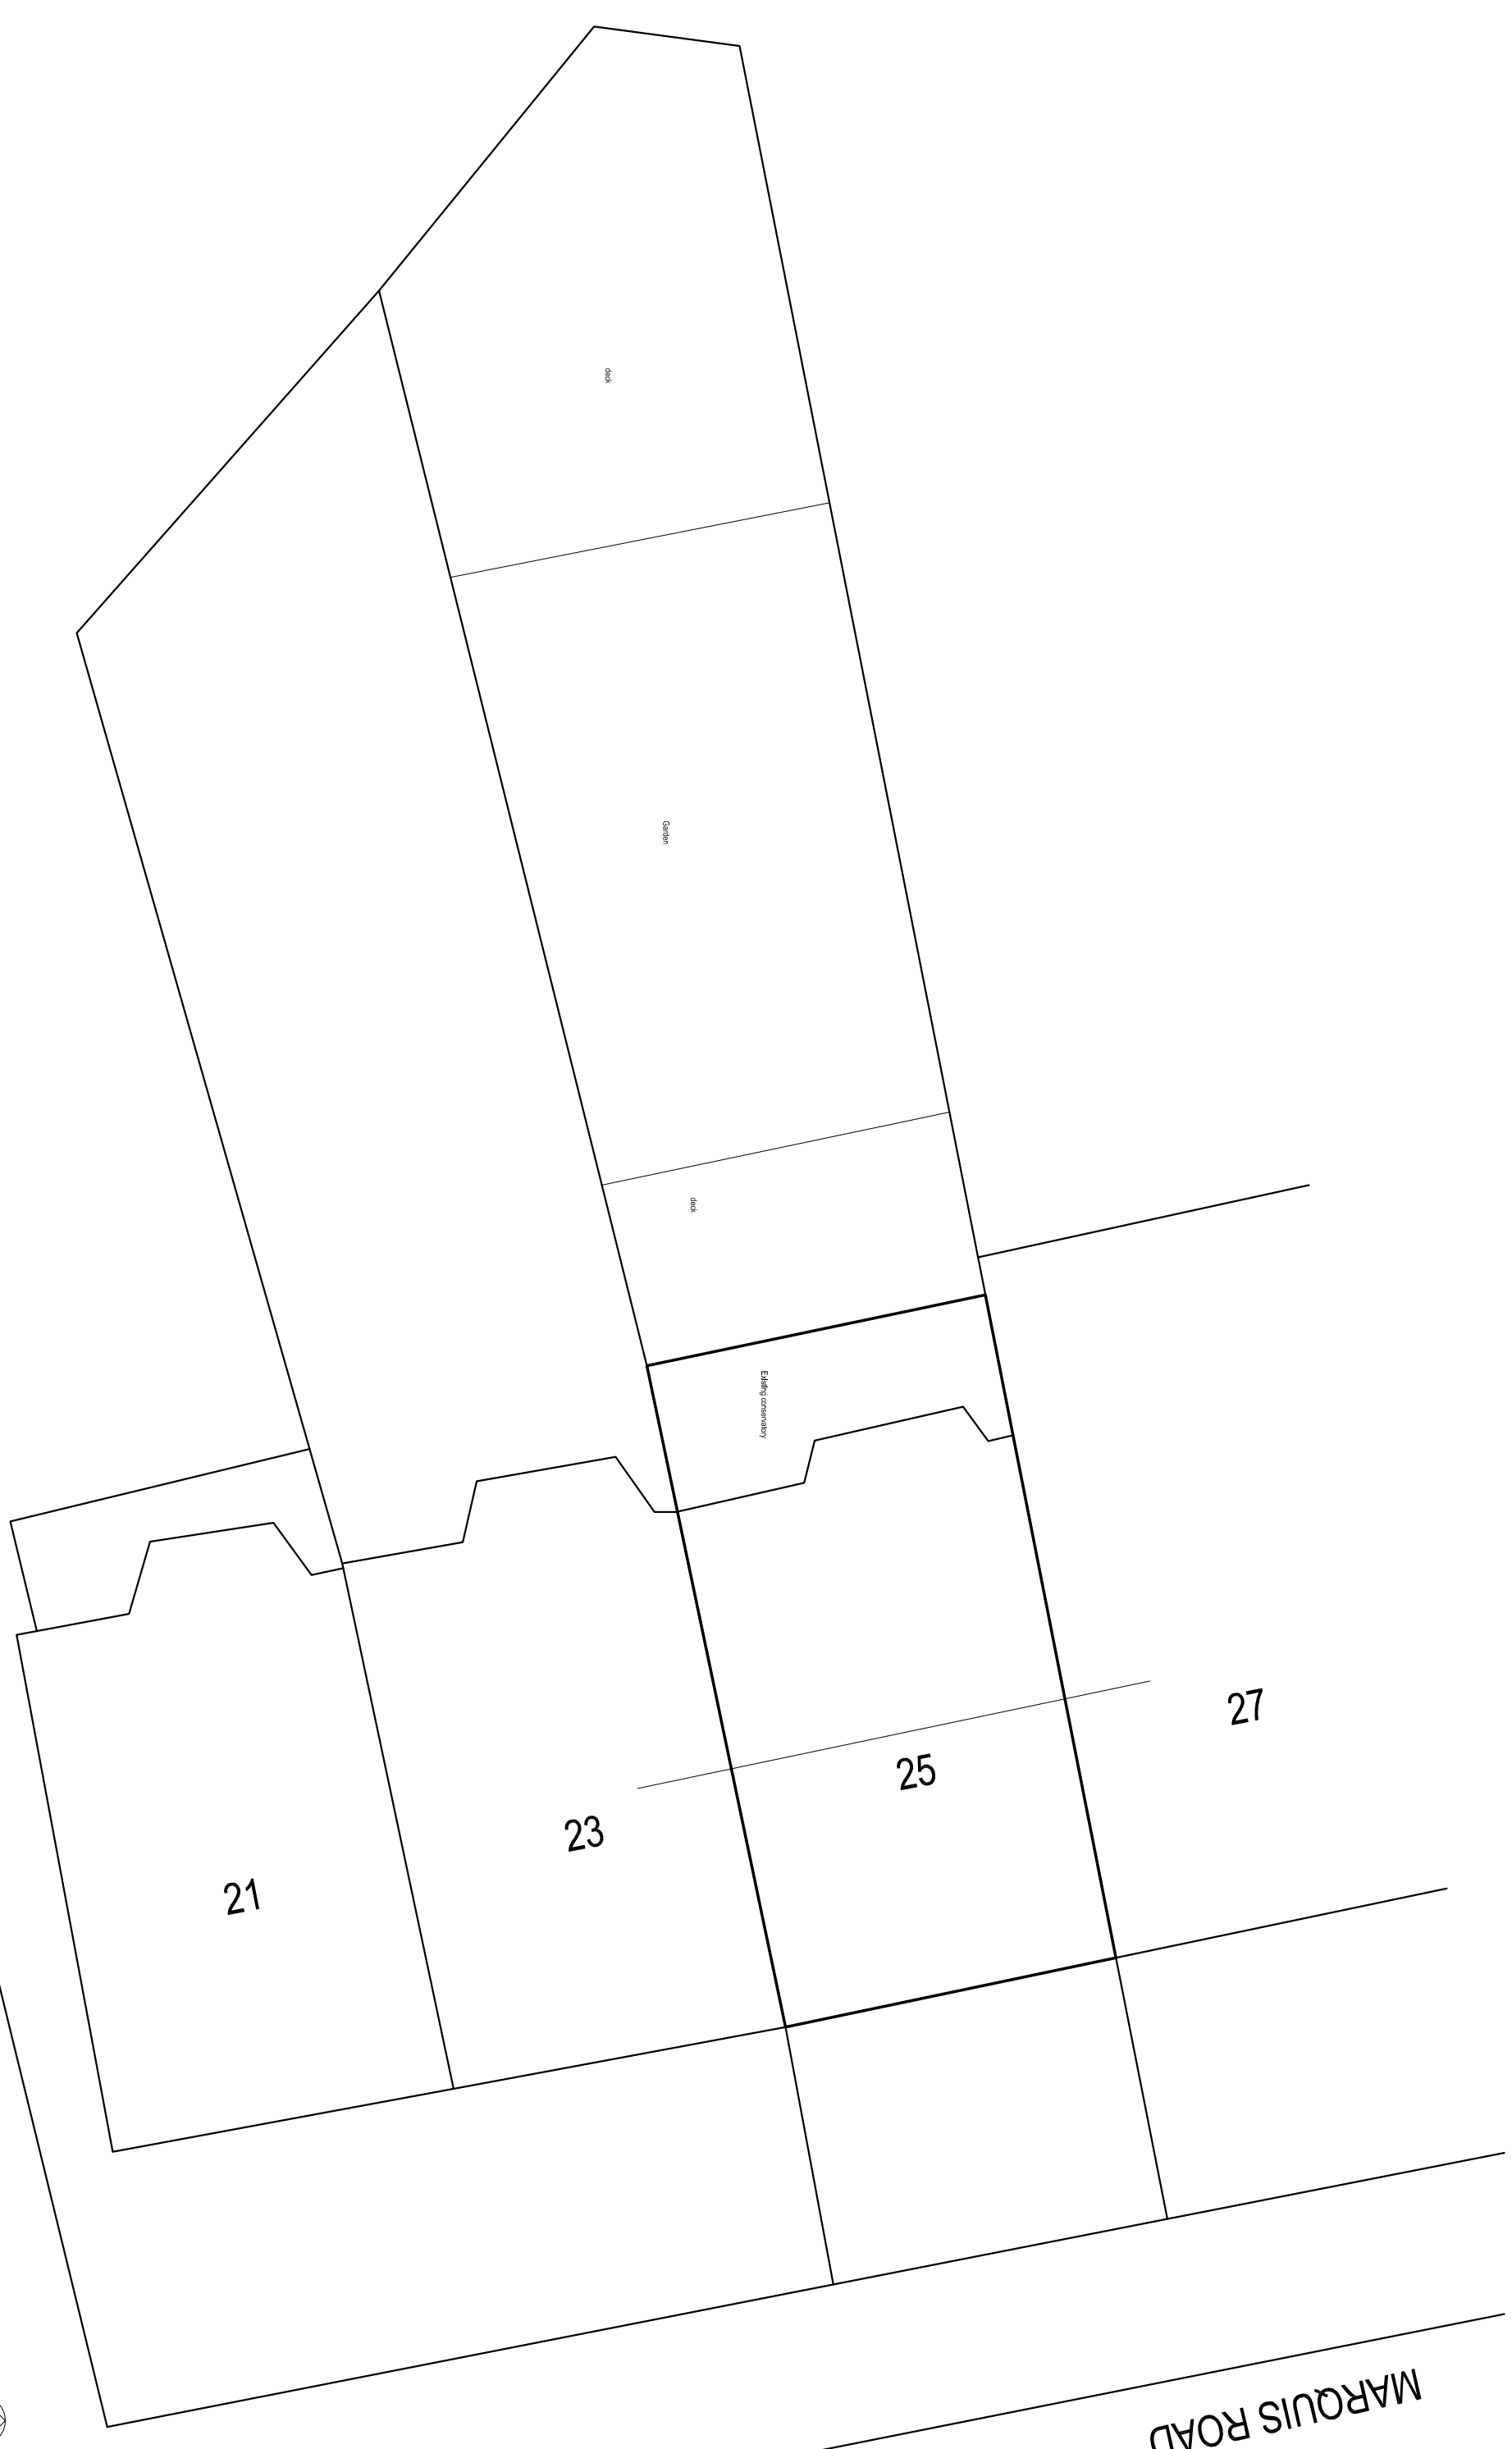

Revision	Date	Made by	Amendments

Date	Drawn by	Checked
Oct 14	TM	

Scales	Job No.	Drawing No. / Revision
1:100@A3	14137	01

Scale 1:100



Ecoss Maclean Ltd
Engineering - materials, energy, structure
8A Chamberlain Street - London NW1 8XG - Tel: 020 7722 7525 - Fax: 020 7722 9711
Web-site: www.ecosmaclean.co.uk - email: office@ecosmaclean.co.uk

Ayesha Arefin

25 Marquis Road
London NW1 9UD

Existing Site Plan