

archplan

architects and property management

1 Millfield Place, Highgate, London N6 6JP
 Tel: 020 8341 5628 e-mail: archplan@hotmail.com

Date
 May
 2017

Drawn by

Checked by

Scale
 1:50
 At A3

Project

13 Camden Mews
 LONDON NW1 9DB
 GROUND FLOOR PLAN


Title

AS EXISTING



Drawing no.

CM/ 01



Copyright
 Archplan 2017

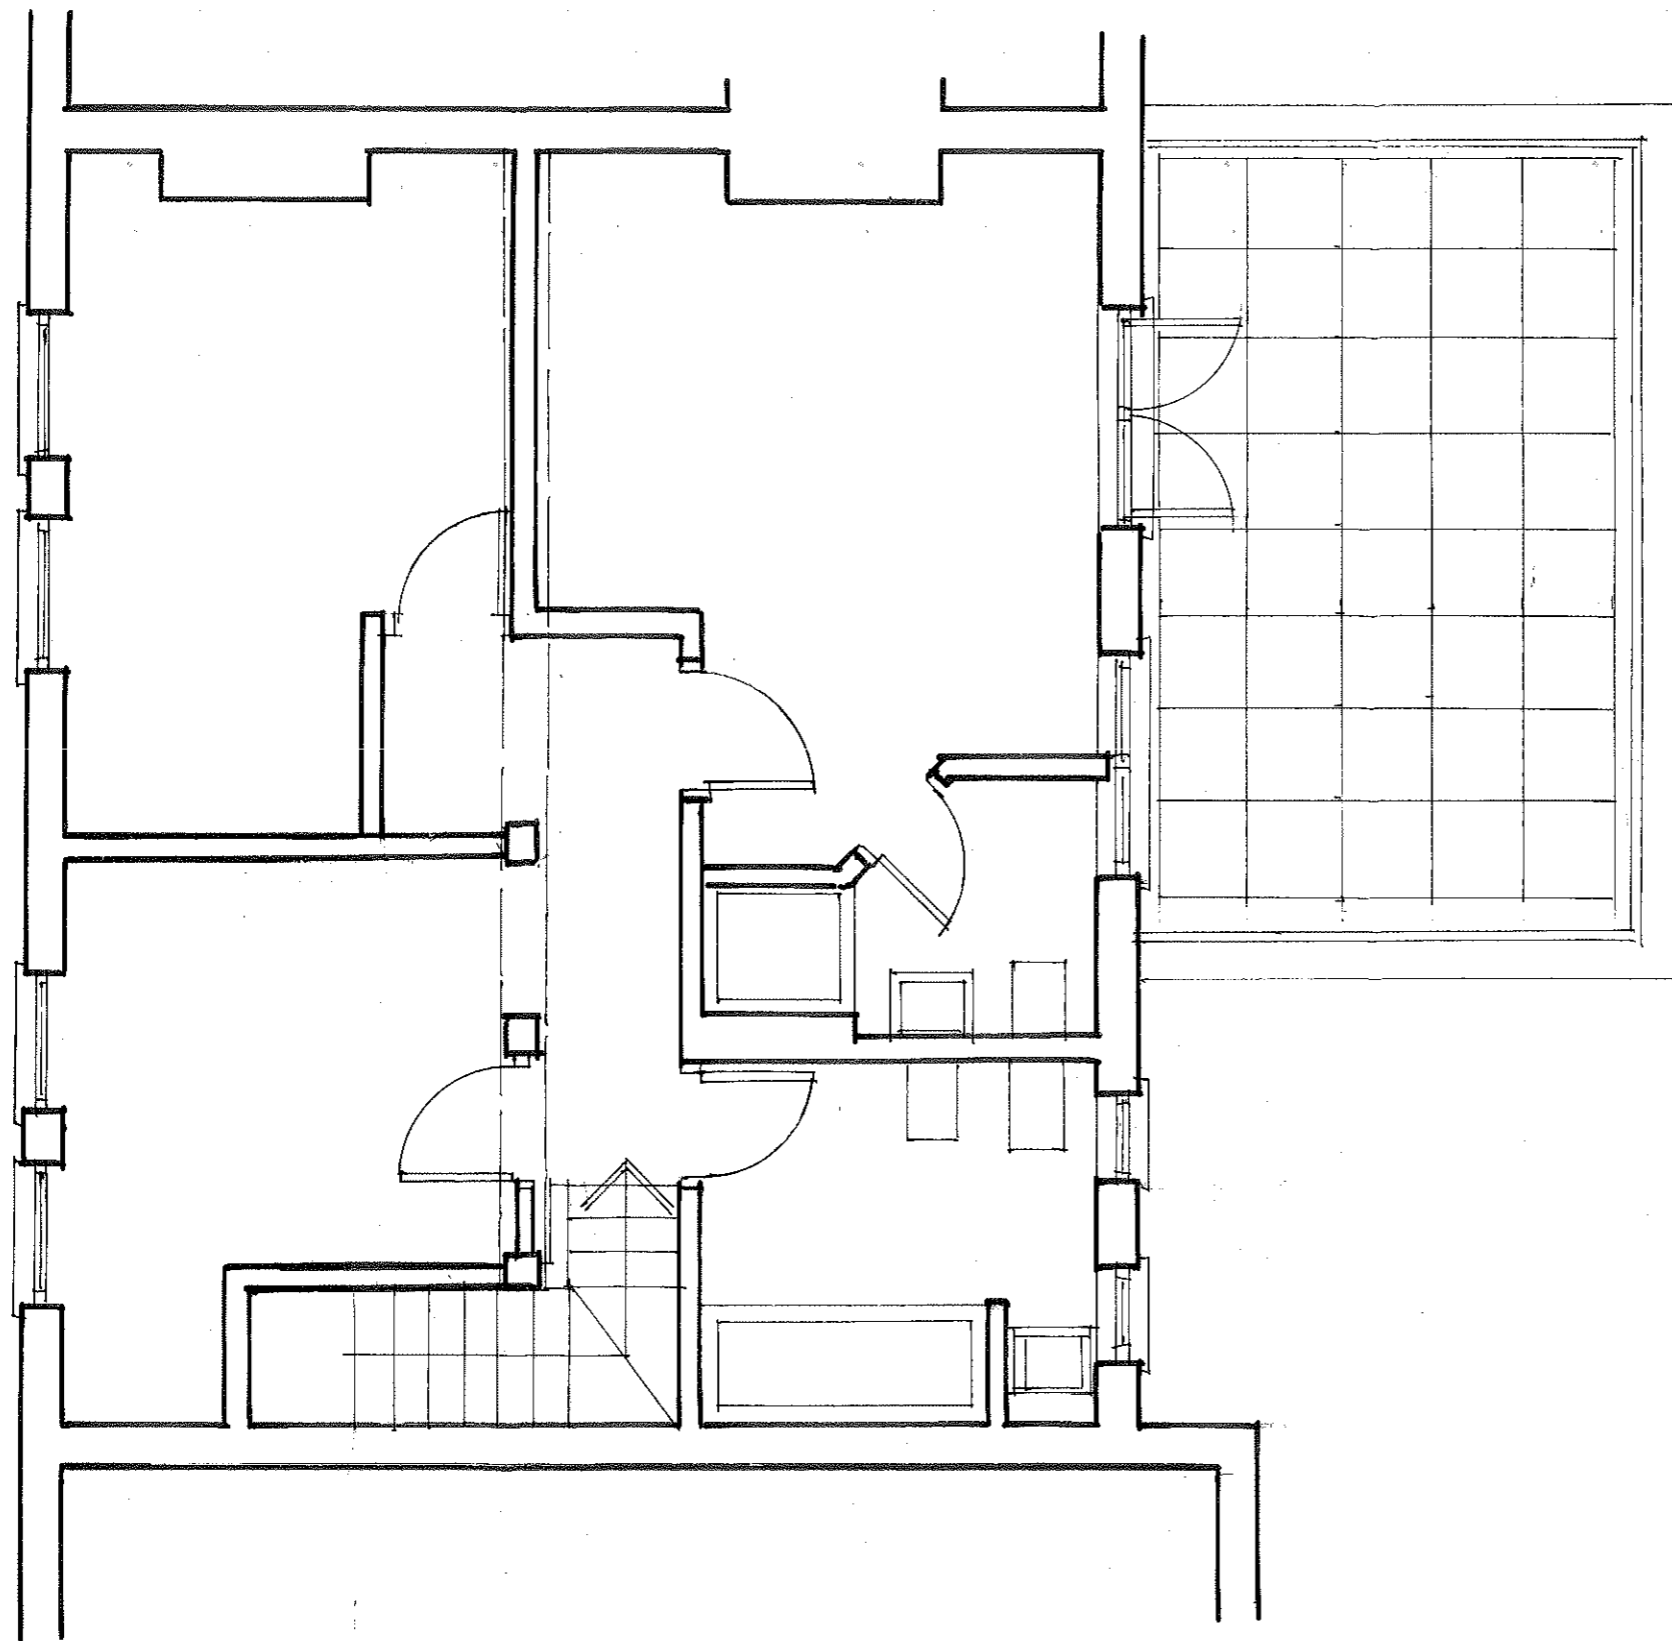


archplan architects and property management 1 Millfield Place, Highgate, London N6 6JP Tel: 020 8341 5628 e-mail: archplan@hotmail.com	Date May 2017	Scale 1:50 At A3	Project 13 Camden Mews LONDON NW1 9DB FIRST FLOOR PLAN AS EXISTING	Drawing no. CM/ 02
	Drawn by	Checked by	Title	Copyright Archplan 2017

 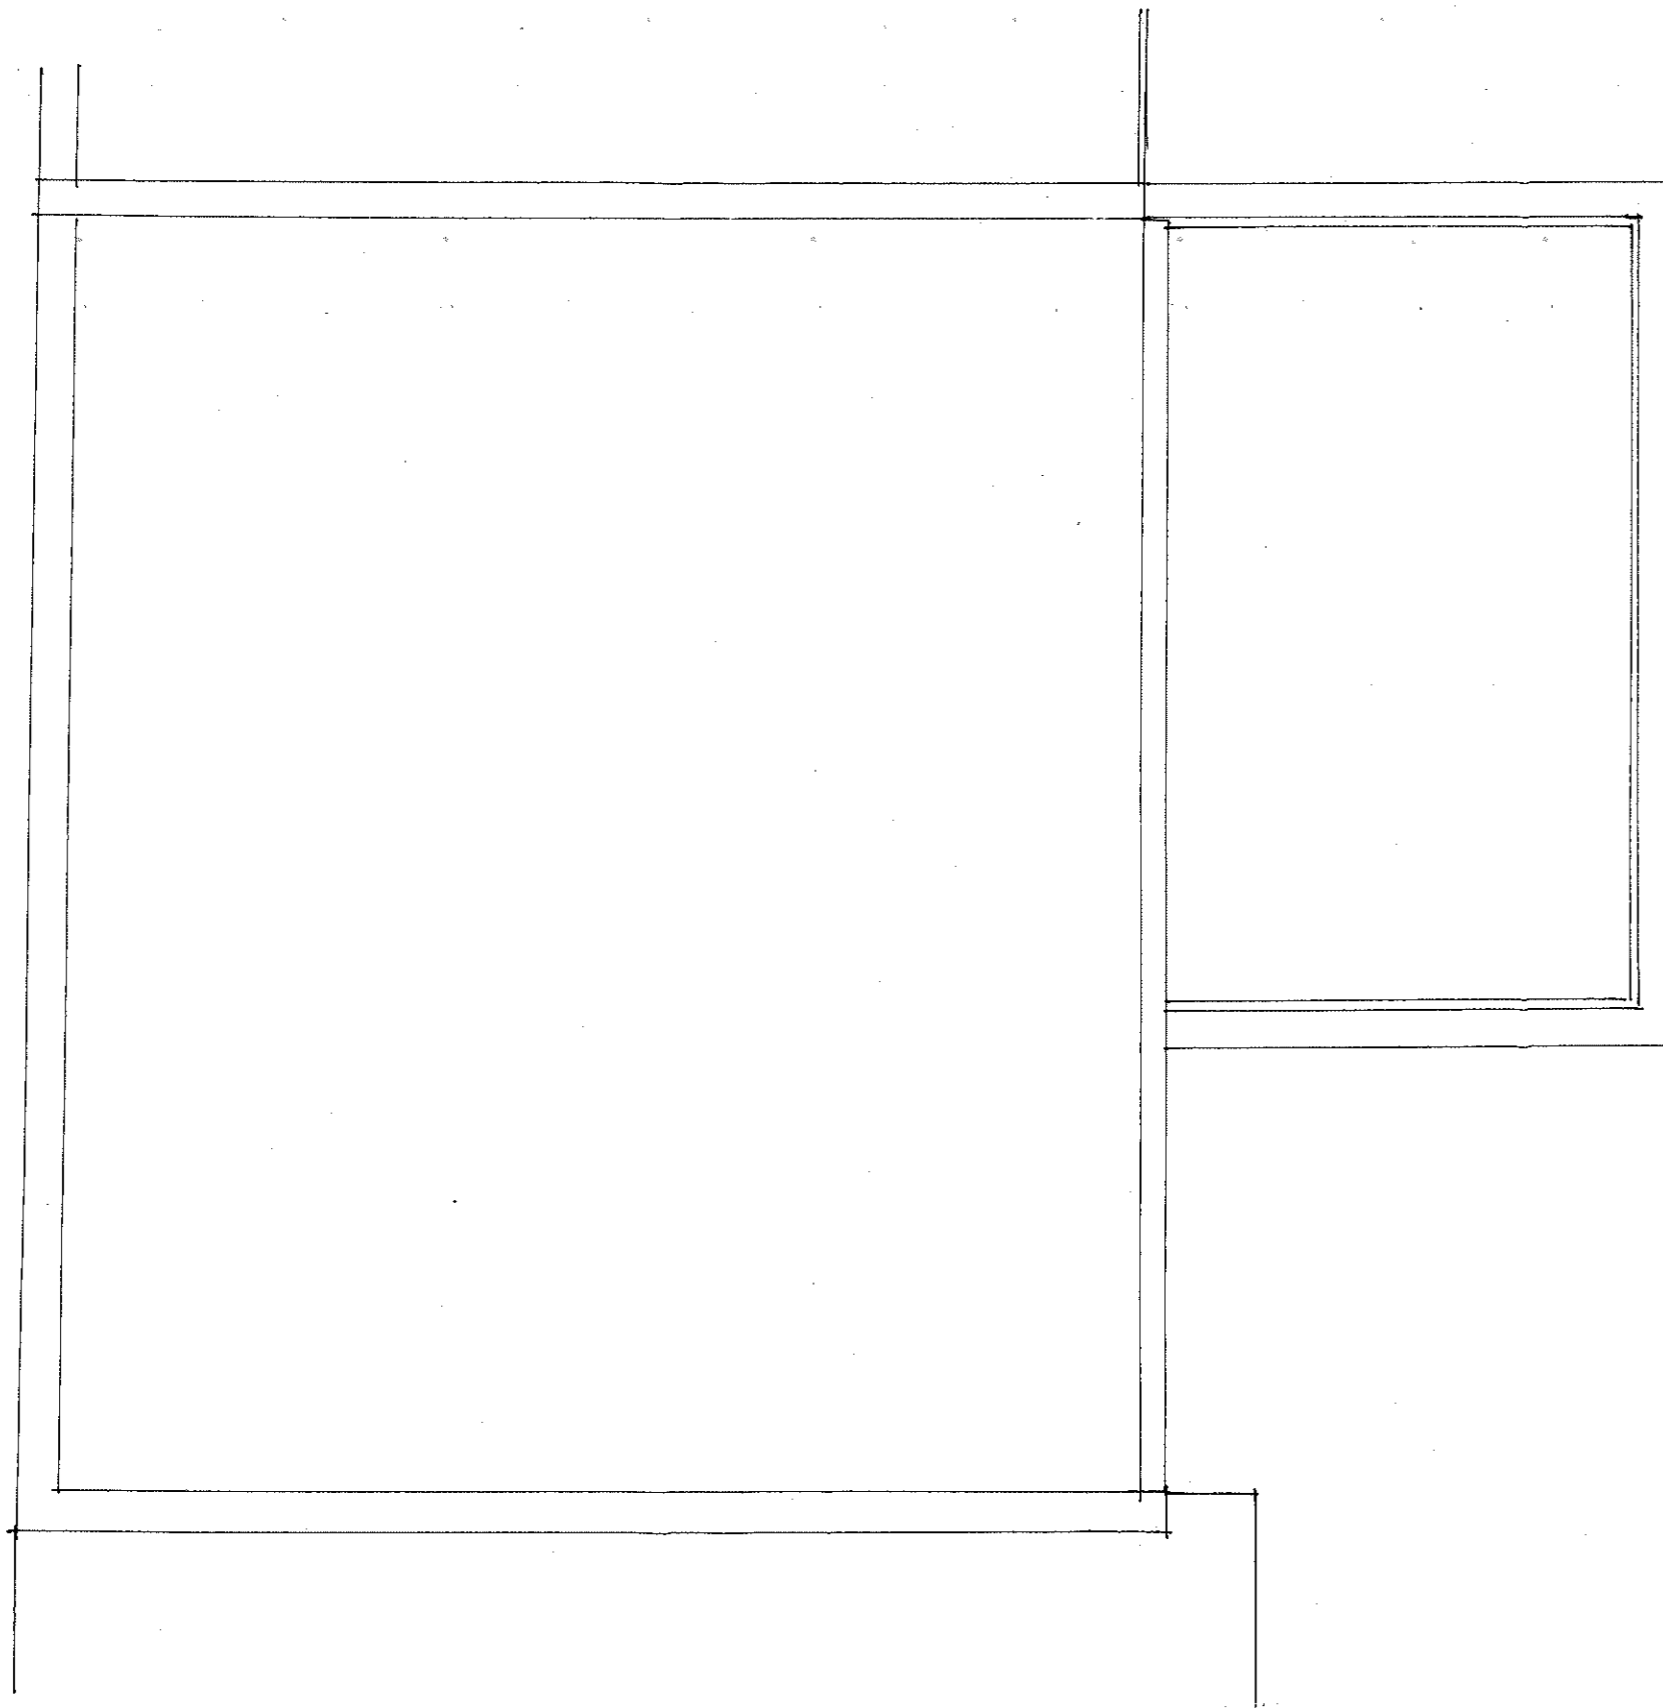



archplan architects and property management 1 Millfield Place, Highgate, London N6 6JP Tel: 020 8341 5628 e-mail: archplan@hotmail.com	Date	Scale	Project	Drawing no.
	May 2017 Drawn by Checked by	1:50 At A3	13 Camden Mews LONDON NW1 9DB ROOF PLAN AS EXISTING	CM/ 03 Copyright Archplan 2017

 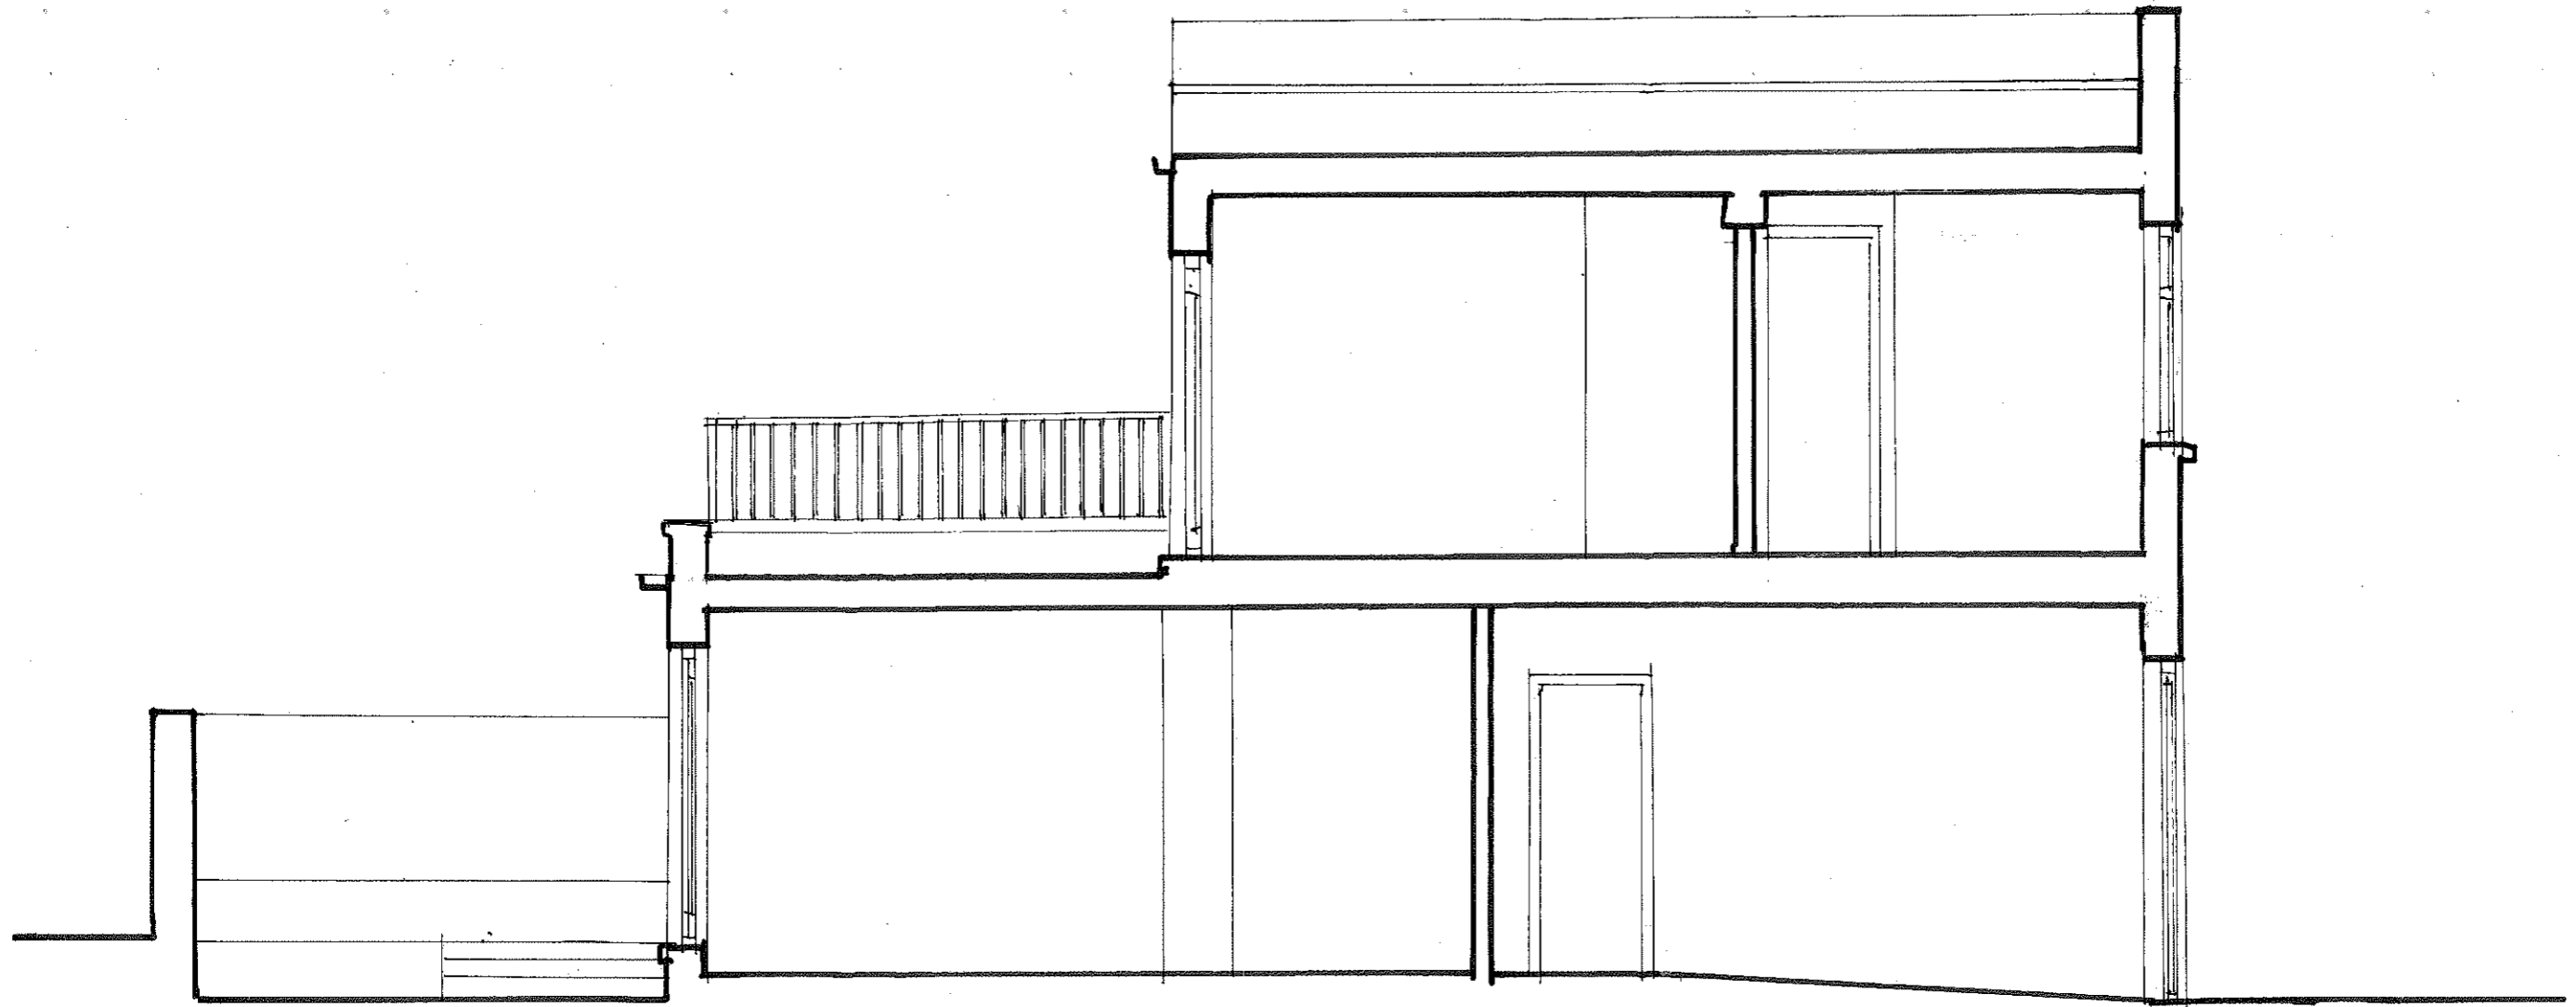

archplan architects and property management 1 Millfield Place, Highgate, London N6 6JP Tel: 020 8341 5628 e-mail: archplan@hotmail.com	Date	Scale	Project	Drawing no.
	May 2017	1:50 At A3	13 Camden Mews LONDON NW1 9DB SECTION A-A AS EXISTING	CM/ 04
	Drawn by		Title	Copyright Archplan 2017
	Checked by			

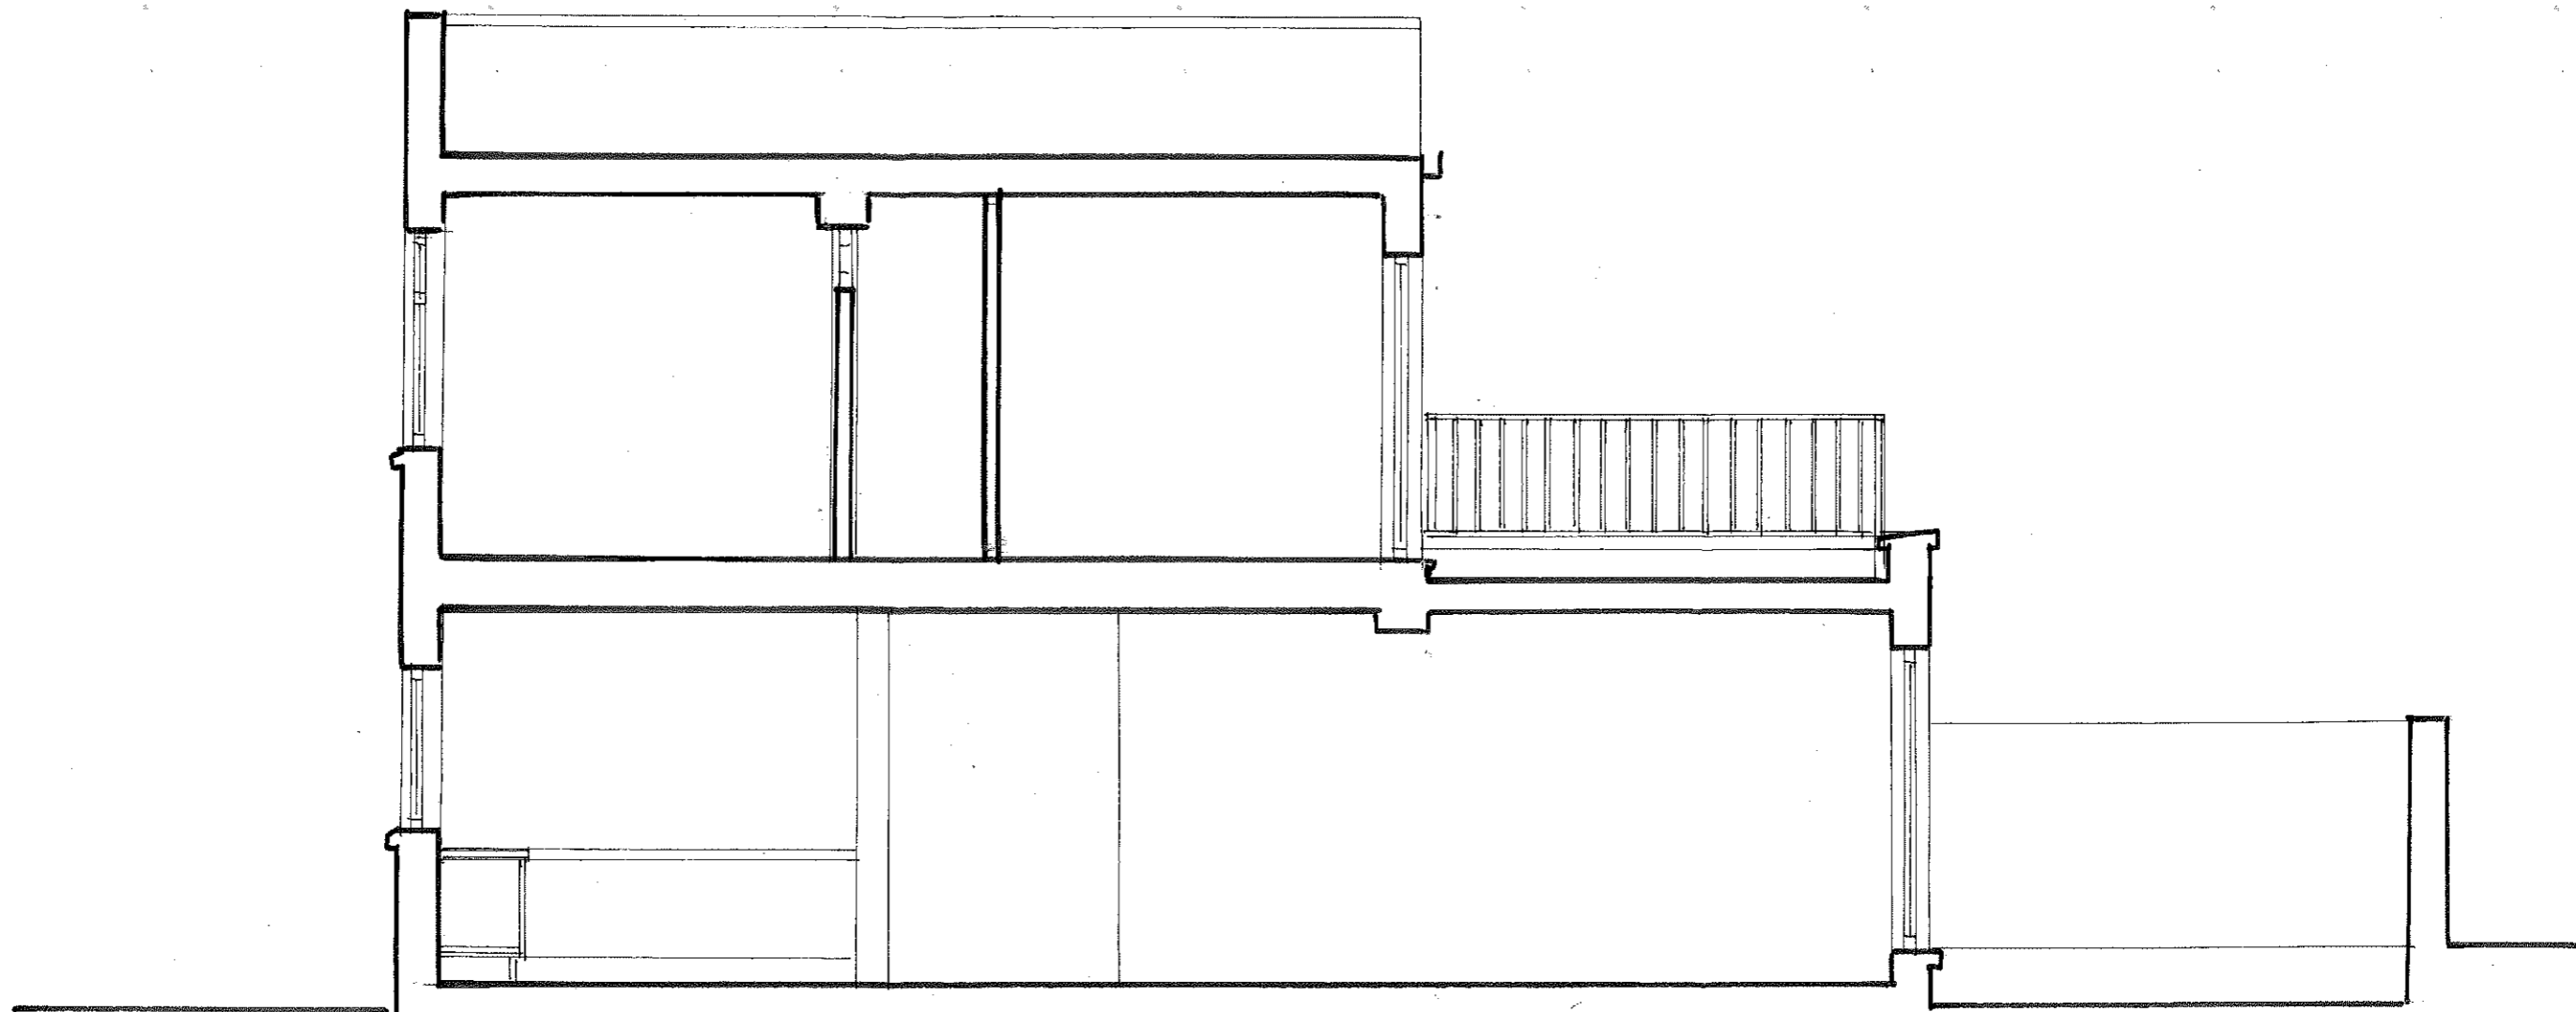


archplan architects and property management 1 Millfield Place, Highgate, London N6 6JP Tel: 020 8341 5628 e-mail: archplan@hotmail.com	Date May 2017	Scale 1:50 At A3	Project 13 Camden Mews LONDON NW1 9DB SECTION B-B AS EXISTING	Drawing no. CM/ 05
	Drawn by	Checked by	Title	Copyright Archplan 2017

 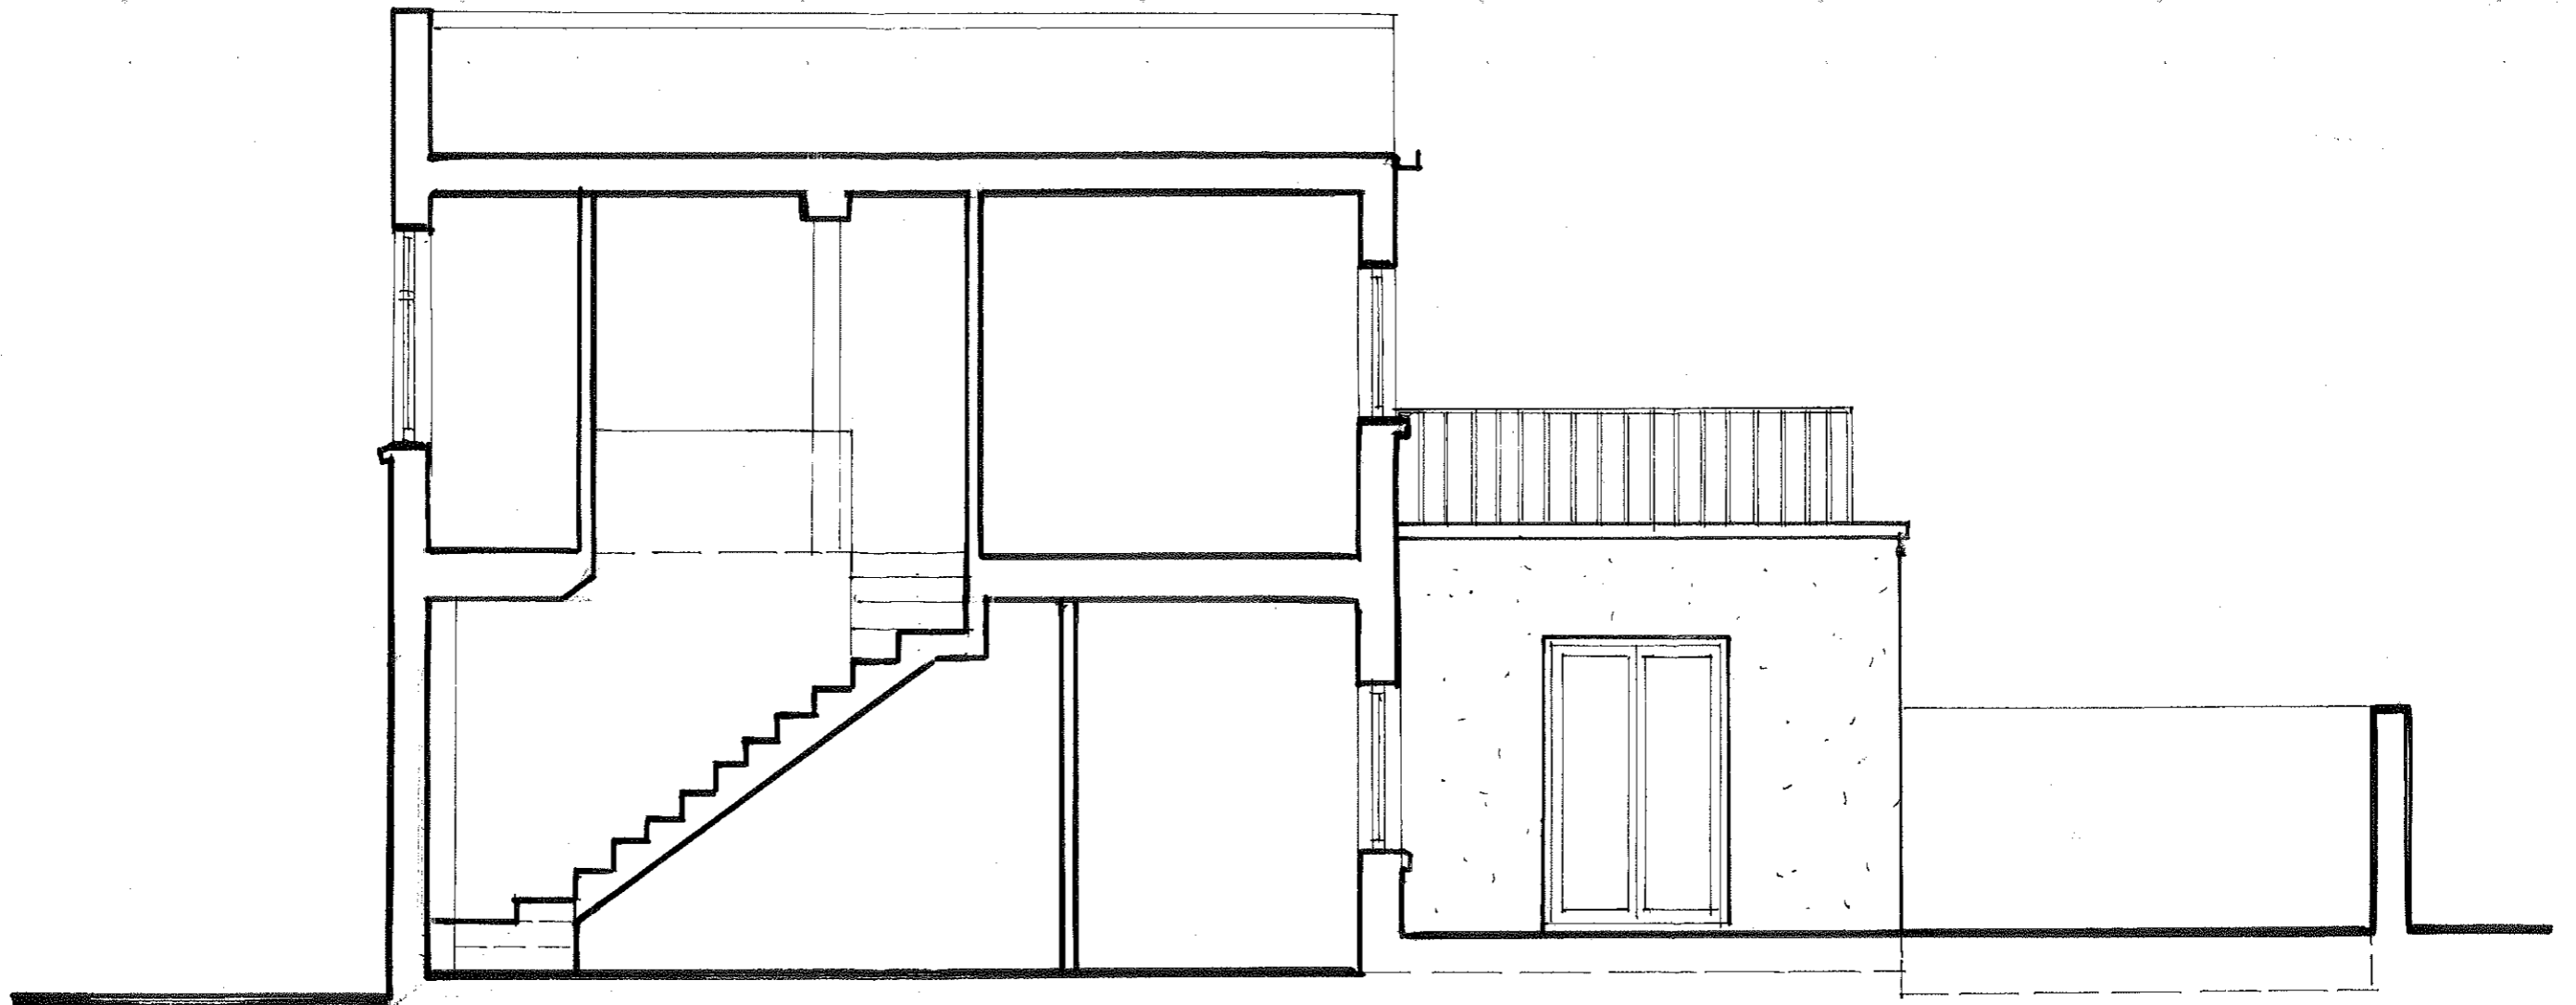

archplan architects and property management 1 Millfield Place, Highgate, London N6 6JP Tel: 020 8341 5628 e-mail: archplan@hotmail.com	Date May 2017	Scale 1:50 At A3	Project 13 Camden Mews LONDON NW1 9DB SECTION C-C AS EXISTING	Drawing no. CM/ 06
	Drawn by	Checked by	Title	Copyright Archplan 2017



archplan architects and property management 1 Millfield Place, Highgate, London N6 6JP Tel: 020 8341 5628 e-mail: archplan@hotmail.com	Date	Scale	Project	Drawing no.
	May 2017	1:50 At A3	13 Camden Mews LONDON NW1 9DB ELEVATION TO MEWS AS EXISTING	CM/ 07
	Drawn by		Title	Copyright Archplan 2017
	Checked by			

 

archplan architects and property management 1 Millfield Place, Highgate, London N6 6JP Tel: 020 8341 5628 e-mail: archplan@hotmail.com	Date May 2017	Scale 1:50 At A3	Project 13 Camden Mews LONDON NW1 9DB ELEVATION TO REAR	Drawing no. CM/ 08
	Drawn by	Checked by	Title AS EXISTING	Copyright Archplan 2017