


REVISIONS	BY	DATE	REV
Issued for planning	SK	22.05.17	/

**NOTES**

This drawing is the copyright of March & White Ltd. and may not be reproduced or used for any other purpose except by written permission. March & White rely on the expertise of third parties and does not warrant the accuracy of their information.


If unclear information or discrepancies exist between this drawing and other consultants, contractors, sub-contractors or site conditions, notify March & White immediately. Do not scale this drawing. All site dimensions to be confirmed prior to fabrication. Drawing to be read in conjunction with all issued March & White documentation.

March & White's design responsibility is limited to the design of the permanent works as constructed, in accordance with March & White's design. Methods of construction drawn depict the Design Intent. Contractor to verify construction methods and to construct the works to reflect the design intent, in accordance with current Building Regulations and Standards.

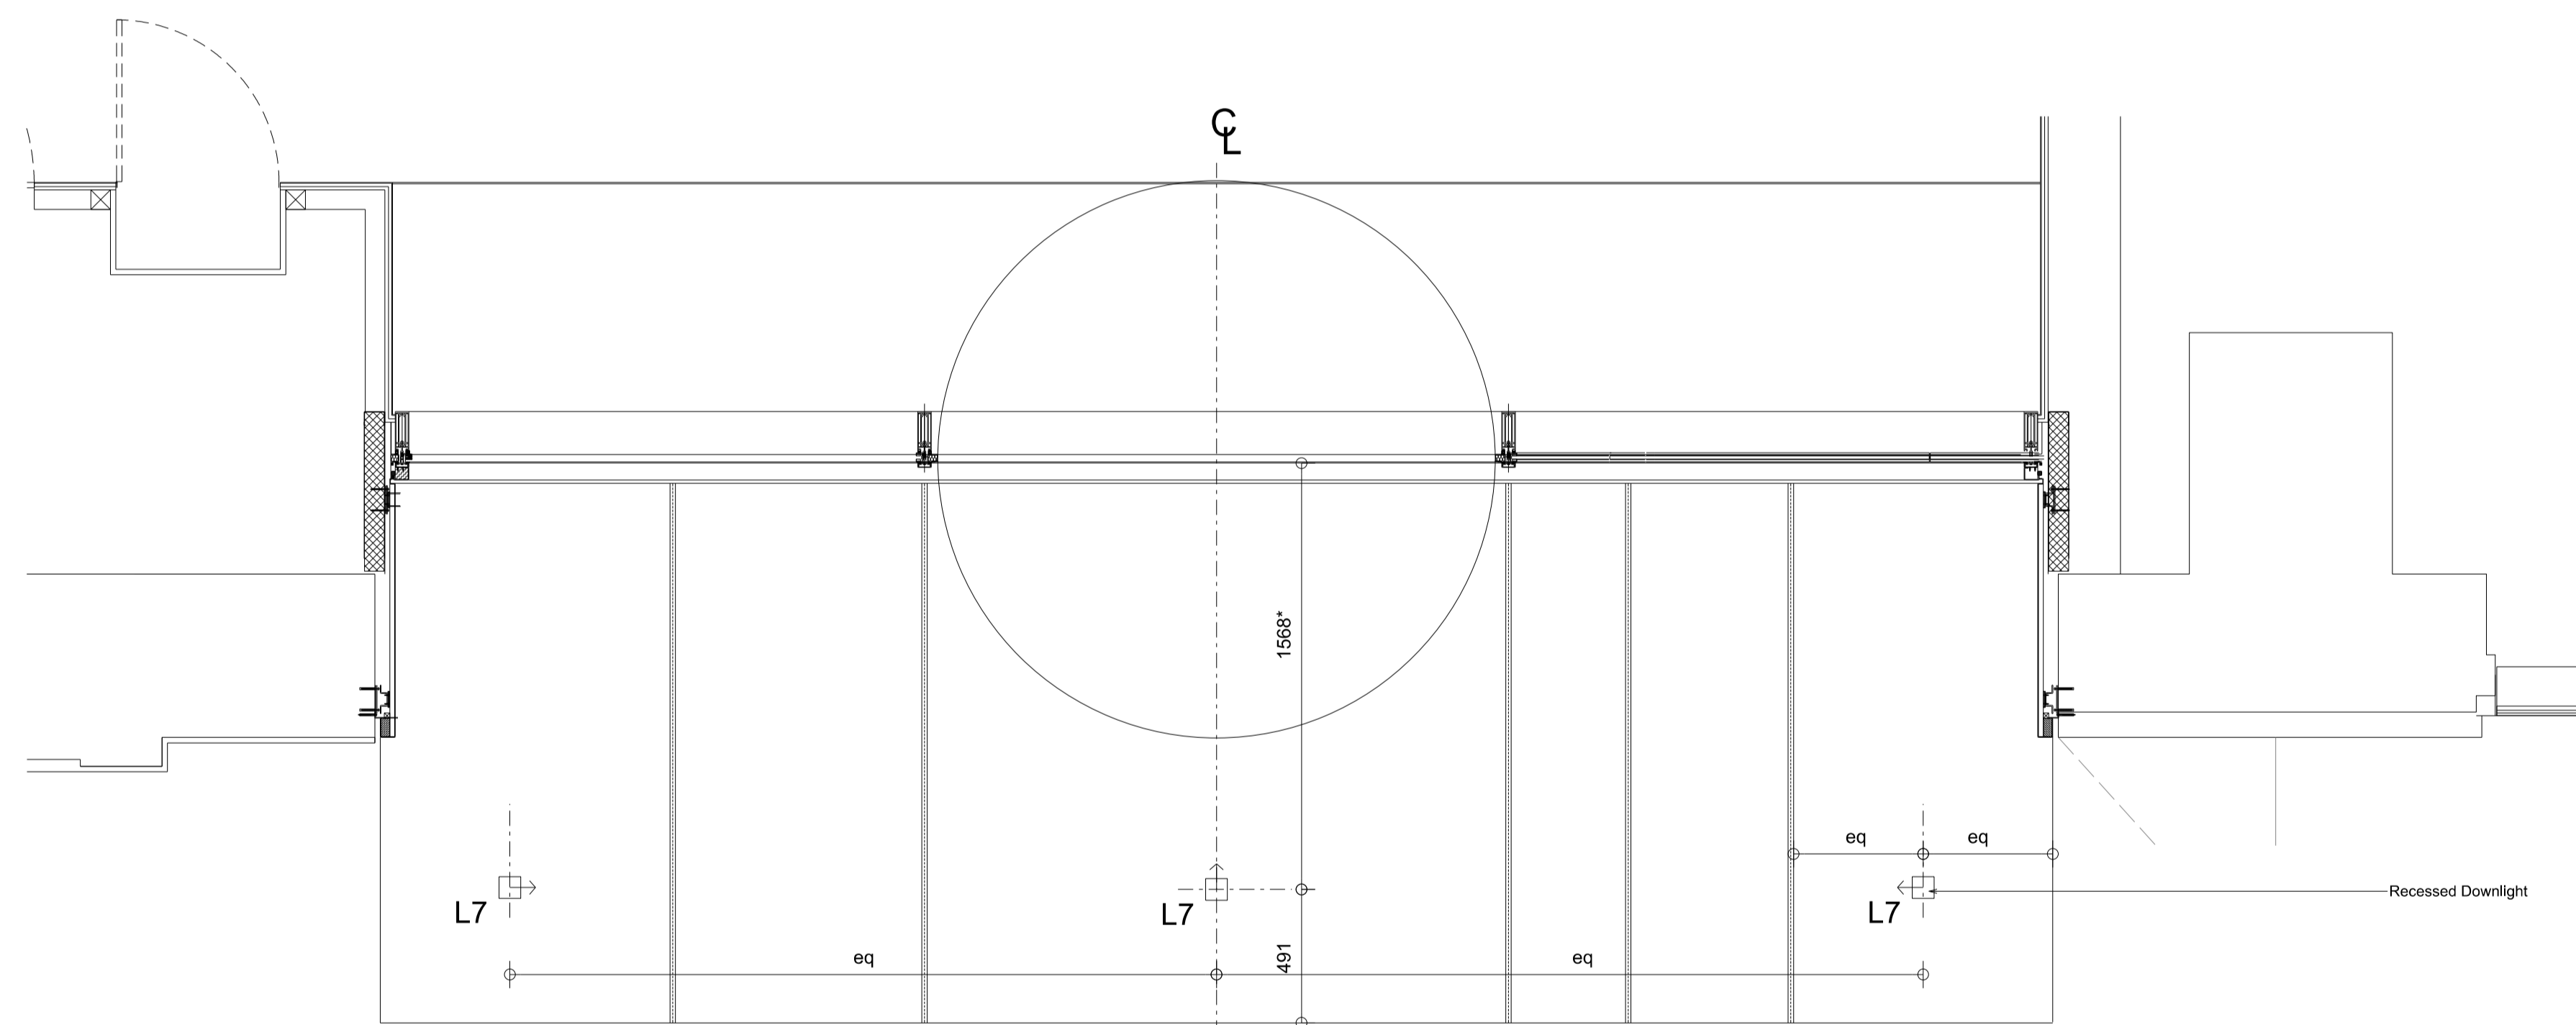

① Reception entrance - Reflected Ceiling Plan of Canopy

**KEY PLAN**

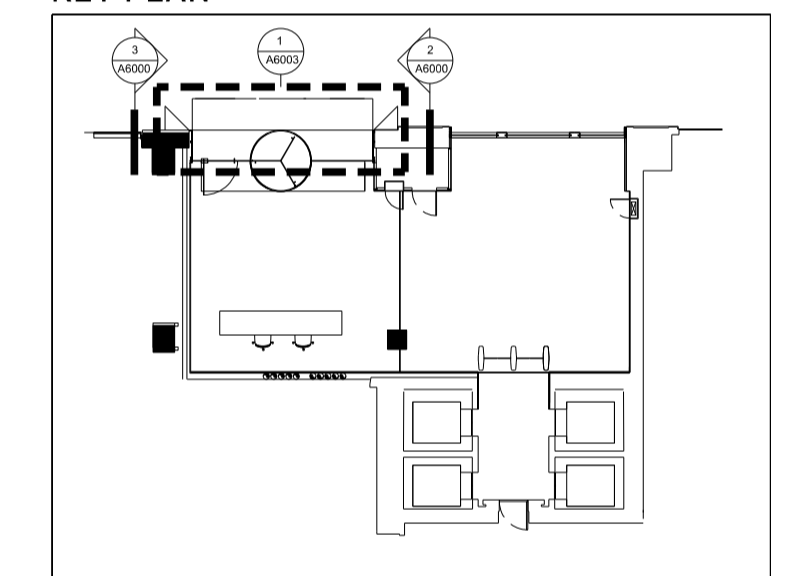

**DESIGNER**



**MARCH & WHITE**  
INTERIORS ARCHITECTURE YACHTS

162 BUCKINGHAM PALACE ROAD  
BELGRAVIA LONDON SW1W 9TR  
+44 (0)20 7240 3464  
WWW.MARCHANDWHITE.COM

**PROJECT**

100 New Oxford Street  
London

**CLIENT**

Tishman Speyer

**DRAWING TITLE**

External Envelope  
Entrance Canopy  
Elevations & Reflected Ceiling Plan

SCALE A1	SCALE A3	DRAWN	DATE
1:20	1:40	CM	22.05.17
PROJ NO	DWG NO	REV	
177	P103	/	