


NOTES  
 These drawings are for planning purposes only and not for construction.  
 This drawing must not be copied in whole or in part without the prior written permission of Sketch London Architects Ltd.  
 © Copyright Sketch London Architects Ltd

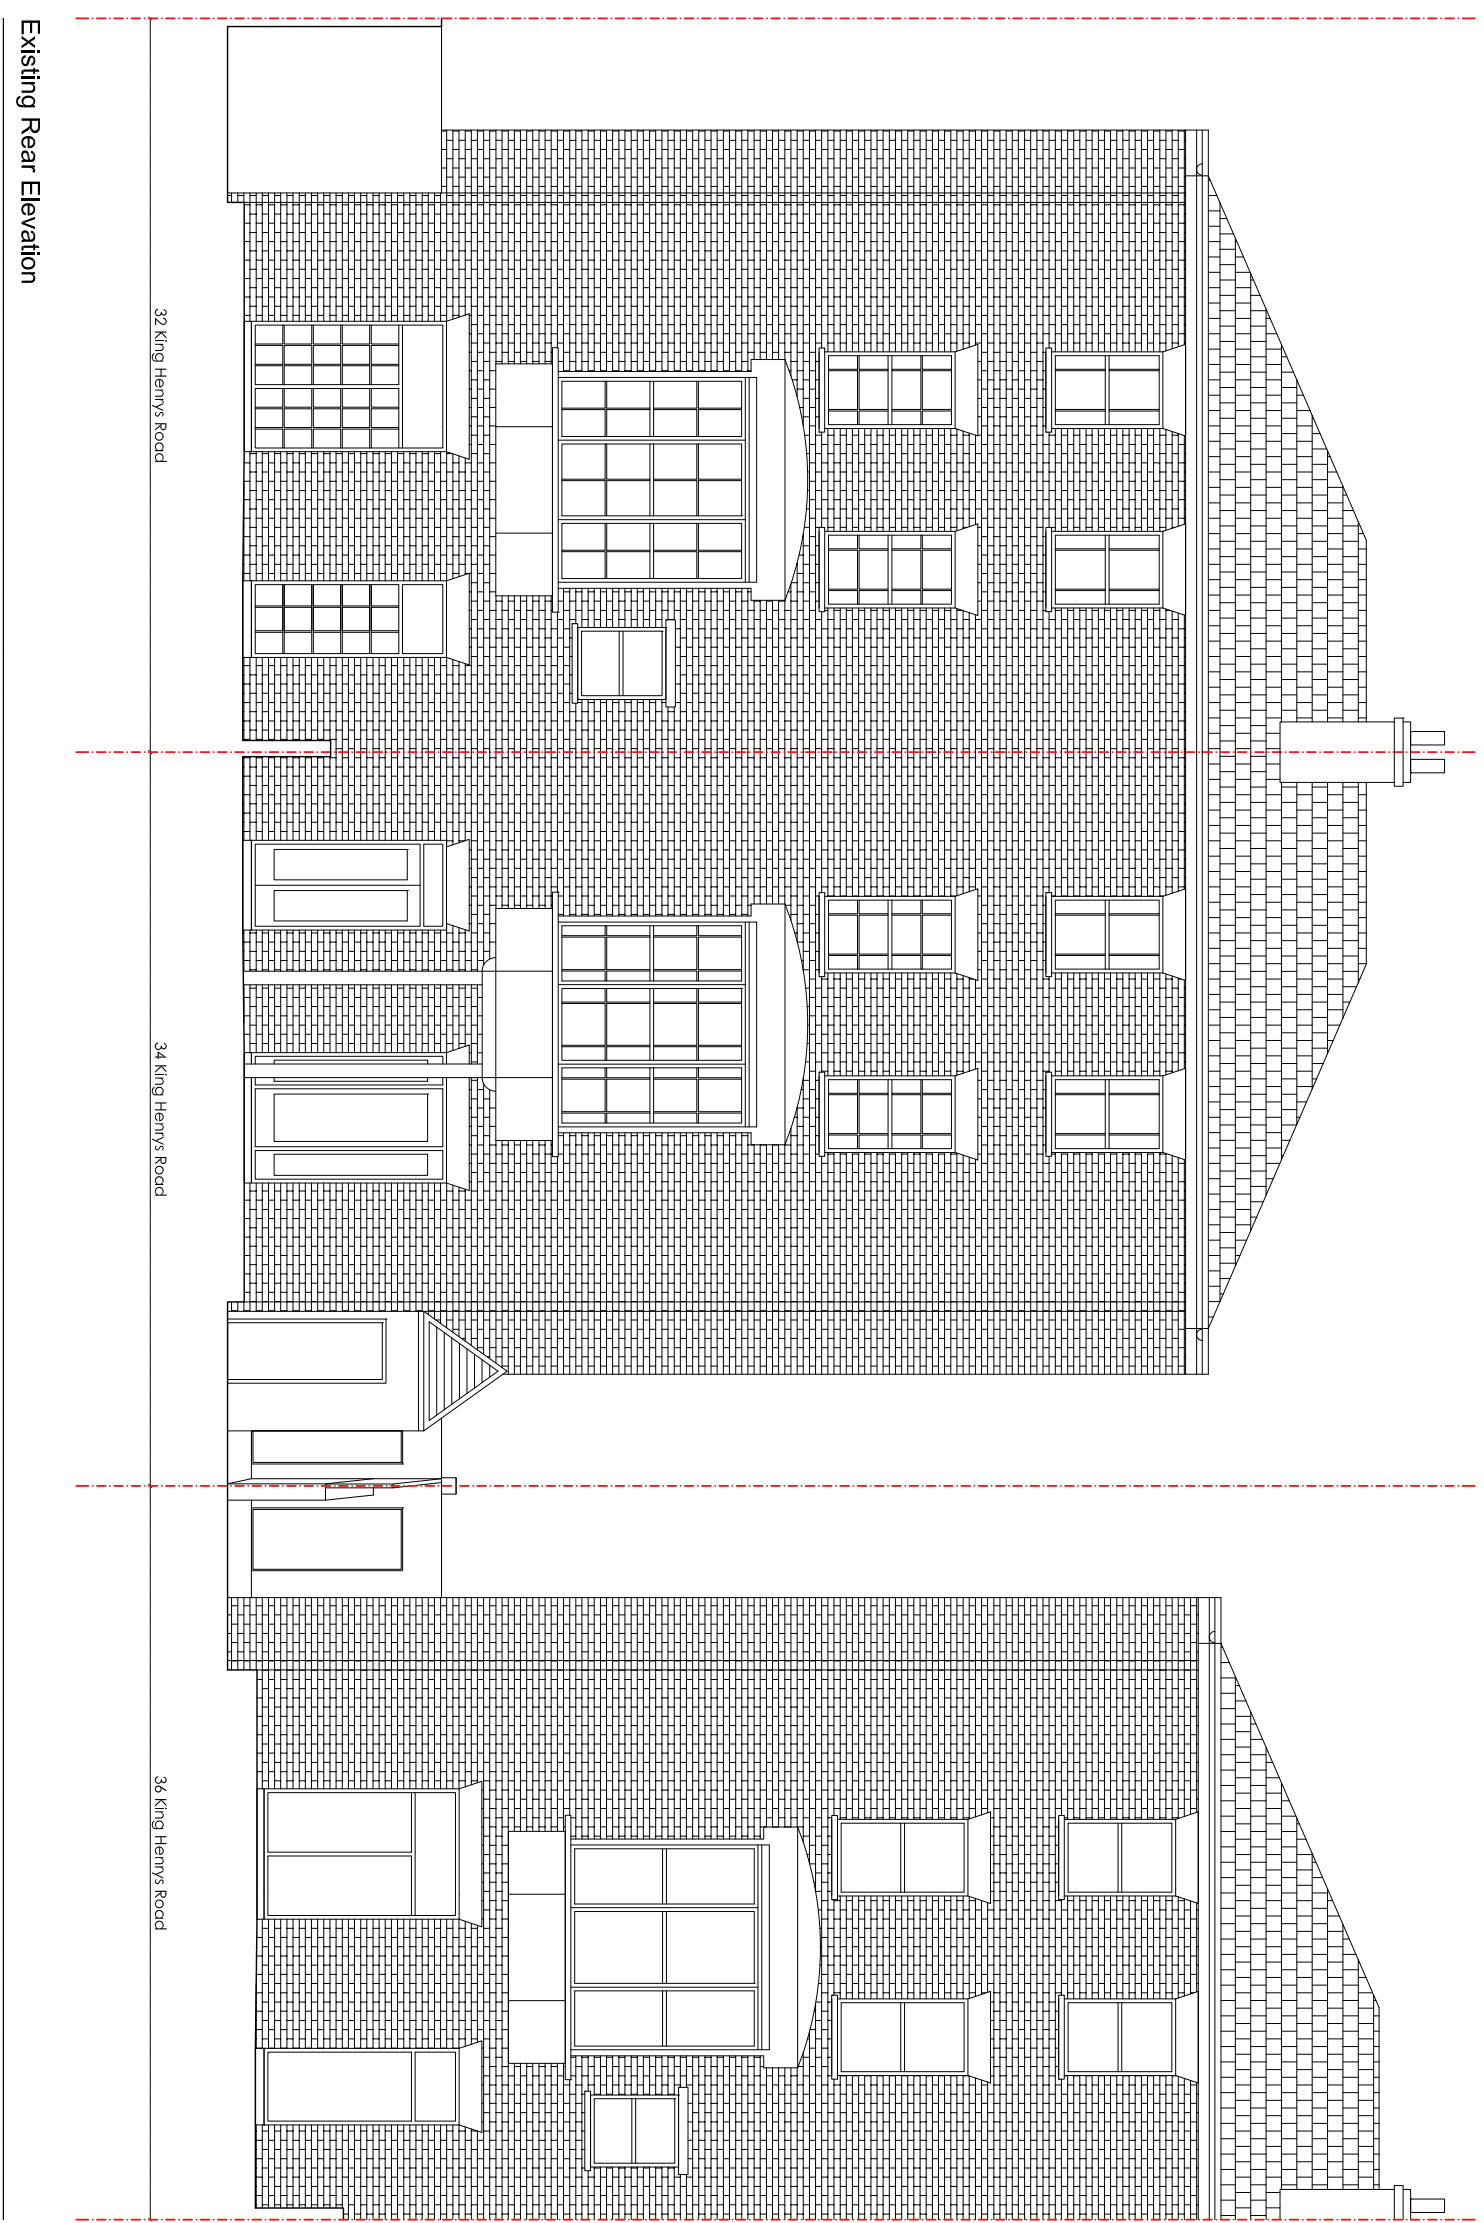

Existing Rear Elevation

Drawing Title: <b>EXISTING REAR ELEVATION</b>		Client: <b>RUPERT WEST</b>	
Scale: <b>1:100 @ A3</b>	Date: <b>FEB '17</b>	Client Ref:	
Project Co-ordinator: <b>WD</b>		Project: <b>34A KING HENRY'S ROAD</b>	
Issue Status: <b>PLANNING</b>	Job No.: <b>1079</b> Type: <b>D</b> Dwg No.: <b>301</b> Revision: <b>A</b>		

Issue: <b>Rev A</b> Note: <b>ISSUED TO PLANNING</b>		Date: <b>26.05.2017</b>
---	--	-------------------------

**SKETCH**  
 LONDON ARCHITECTS  
 STUDIO 415, THE LIGHTBULB  
 1 FLAMMENT WALK  
 WANDSWORTH  
 SW18 4GQ