


NOTES
 These drawings are for planning purposes only and not for construction.
 This drawing must not be copied in whole or in part without the prior written permission of Sketch London Architects Ltd.
 © Copyright Sketch London Architects Ltd

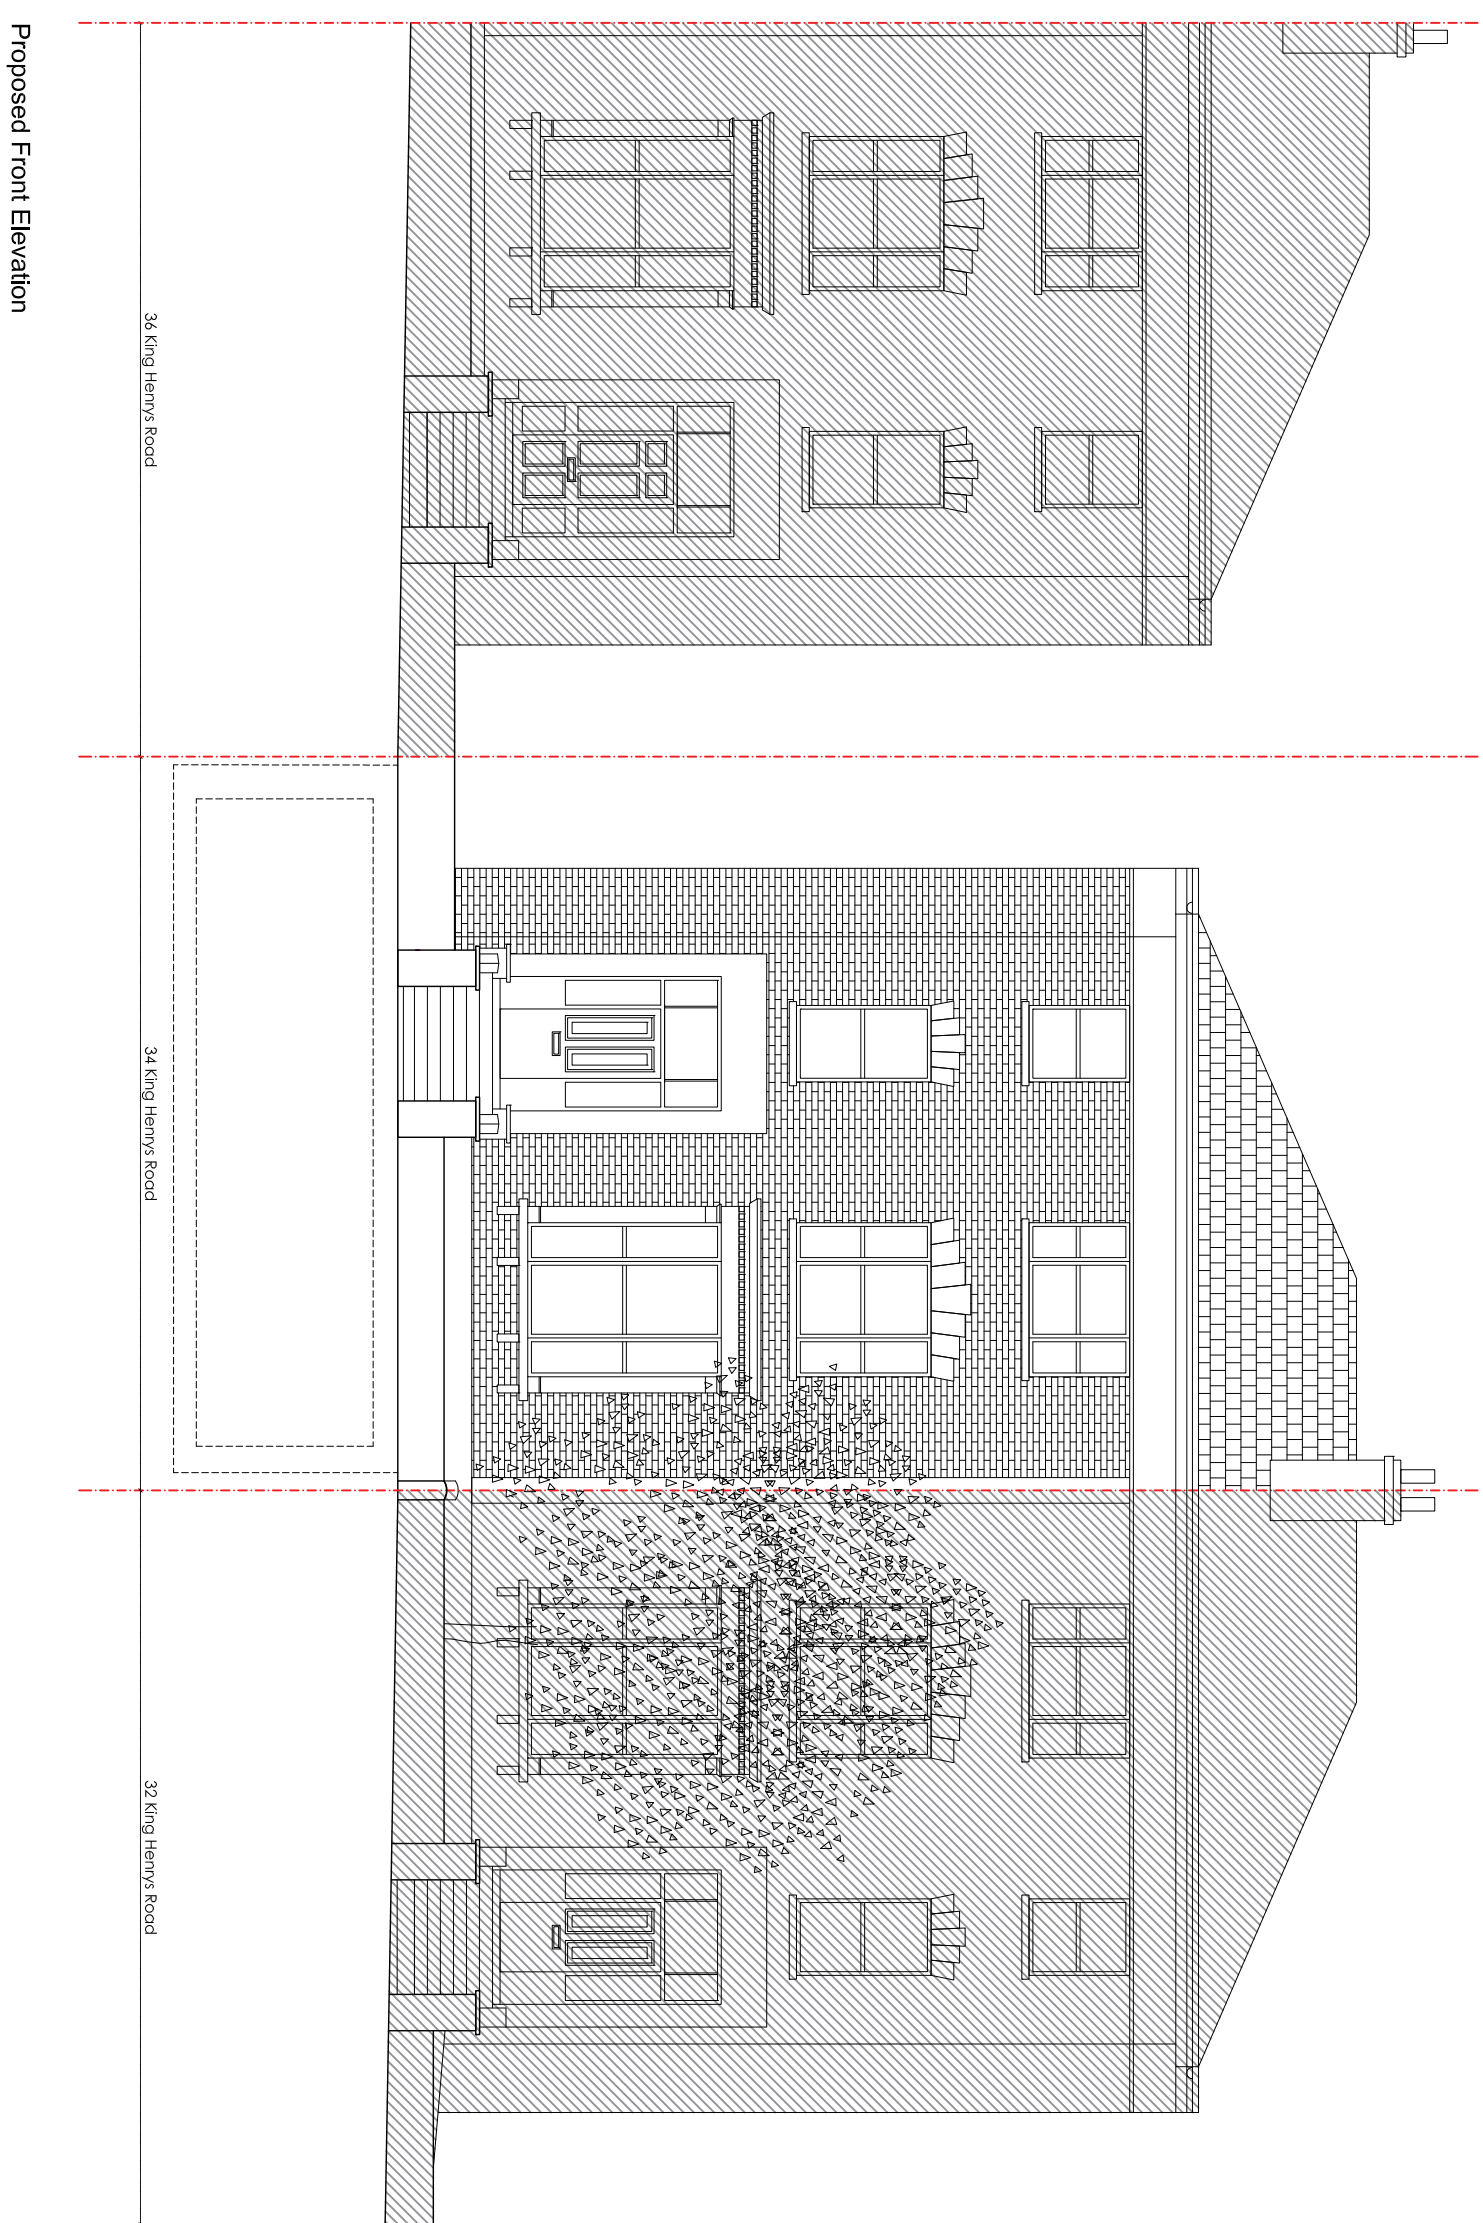

Proposed Front Elevation

Drawing Title:		PROPOSED FRONT ELEVATION	
Scale	1:100 @ A3	Date	FEB '17
Project Co-ordinator	WD		
Issue Status	PLANNING		

Client:	RUPERT WEST		
Client Ref:			
Project:	34A KING HENRY'S ROAD		
Job No:	1079	Type:	D
Dwg No:	303	Revision:	A

SKETCH
 LONDON ARCHITECTS
 STUDIO 415, THE LIGHTBULB
 1 FILAMENT WALK
 WANDSWORTH
 SW18 4GQ

Issue:	Issue:	Date:
NOV '17	ISSUED TO PLANNING	26.05.2017

