

Copyright of this drawing belongs to & is vested in **THIRDWAY INTERIORS** and may not be reproduced or without written consent by **THIRDWAY INTERIORS**. Any persons, firm or company unlawfully reproducing or distributing this drawing or in any way infringing the copyright therein will be prosecuted.

This document is the property of **THIRDWAY INTERIORS**. Copyright is reserved by them, and the drawing is issued on the condition that it is not copied, reproduced or retained by, nor disclosed to any unauthorised person, either wholly or in part, without the consent in writing from **THIRDWAY INTERIORS**.

Note

ALL DIMENSIONS MUST BE CHECKED ON SITE. DO NOT SCALE FROM THIS DRAWING. THIS DRAWING IS FOR DISCUSSION PURPOSES ONLY AND IS SUBJECT TO FIRE OFFICER AND BUILDING REGULATION APPROVALS BEING OBTAINED.

Drawing Approval

Client Signature	
Printed Name	
ThirdWay Interiors Signature	
Date	
Specification Ref	

Status

- Preliminary/Info.
- Contract
- Construction
- Approval/Comment
- As-Built
- Building Control

Revision Detail

Rev	Detail	By	Date

CONSTRUCTION DRAWING

Client
MOORGARTH GROUP


Project Title
GROUND FLOOR 175-185 GRAYS INN ROAD GRENVILLE HOUSE LONDON WC1X 8UE

Drawing Title
GROUND FLOOR PLANNING CAFE DEMISE - FLEXIBLE

Date: 15.05.17	Drawn By: DLR
Scale: 1:100@A3	Rev: B

Drawing No: TWI-1206-G-PLAN

ThirdWay
ThirdWay Interiors Ltd
2nd Floor 3-5 Bleeding Heart Yard
London EC1N 8SJ

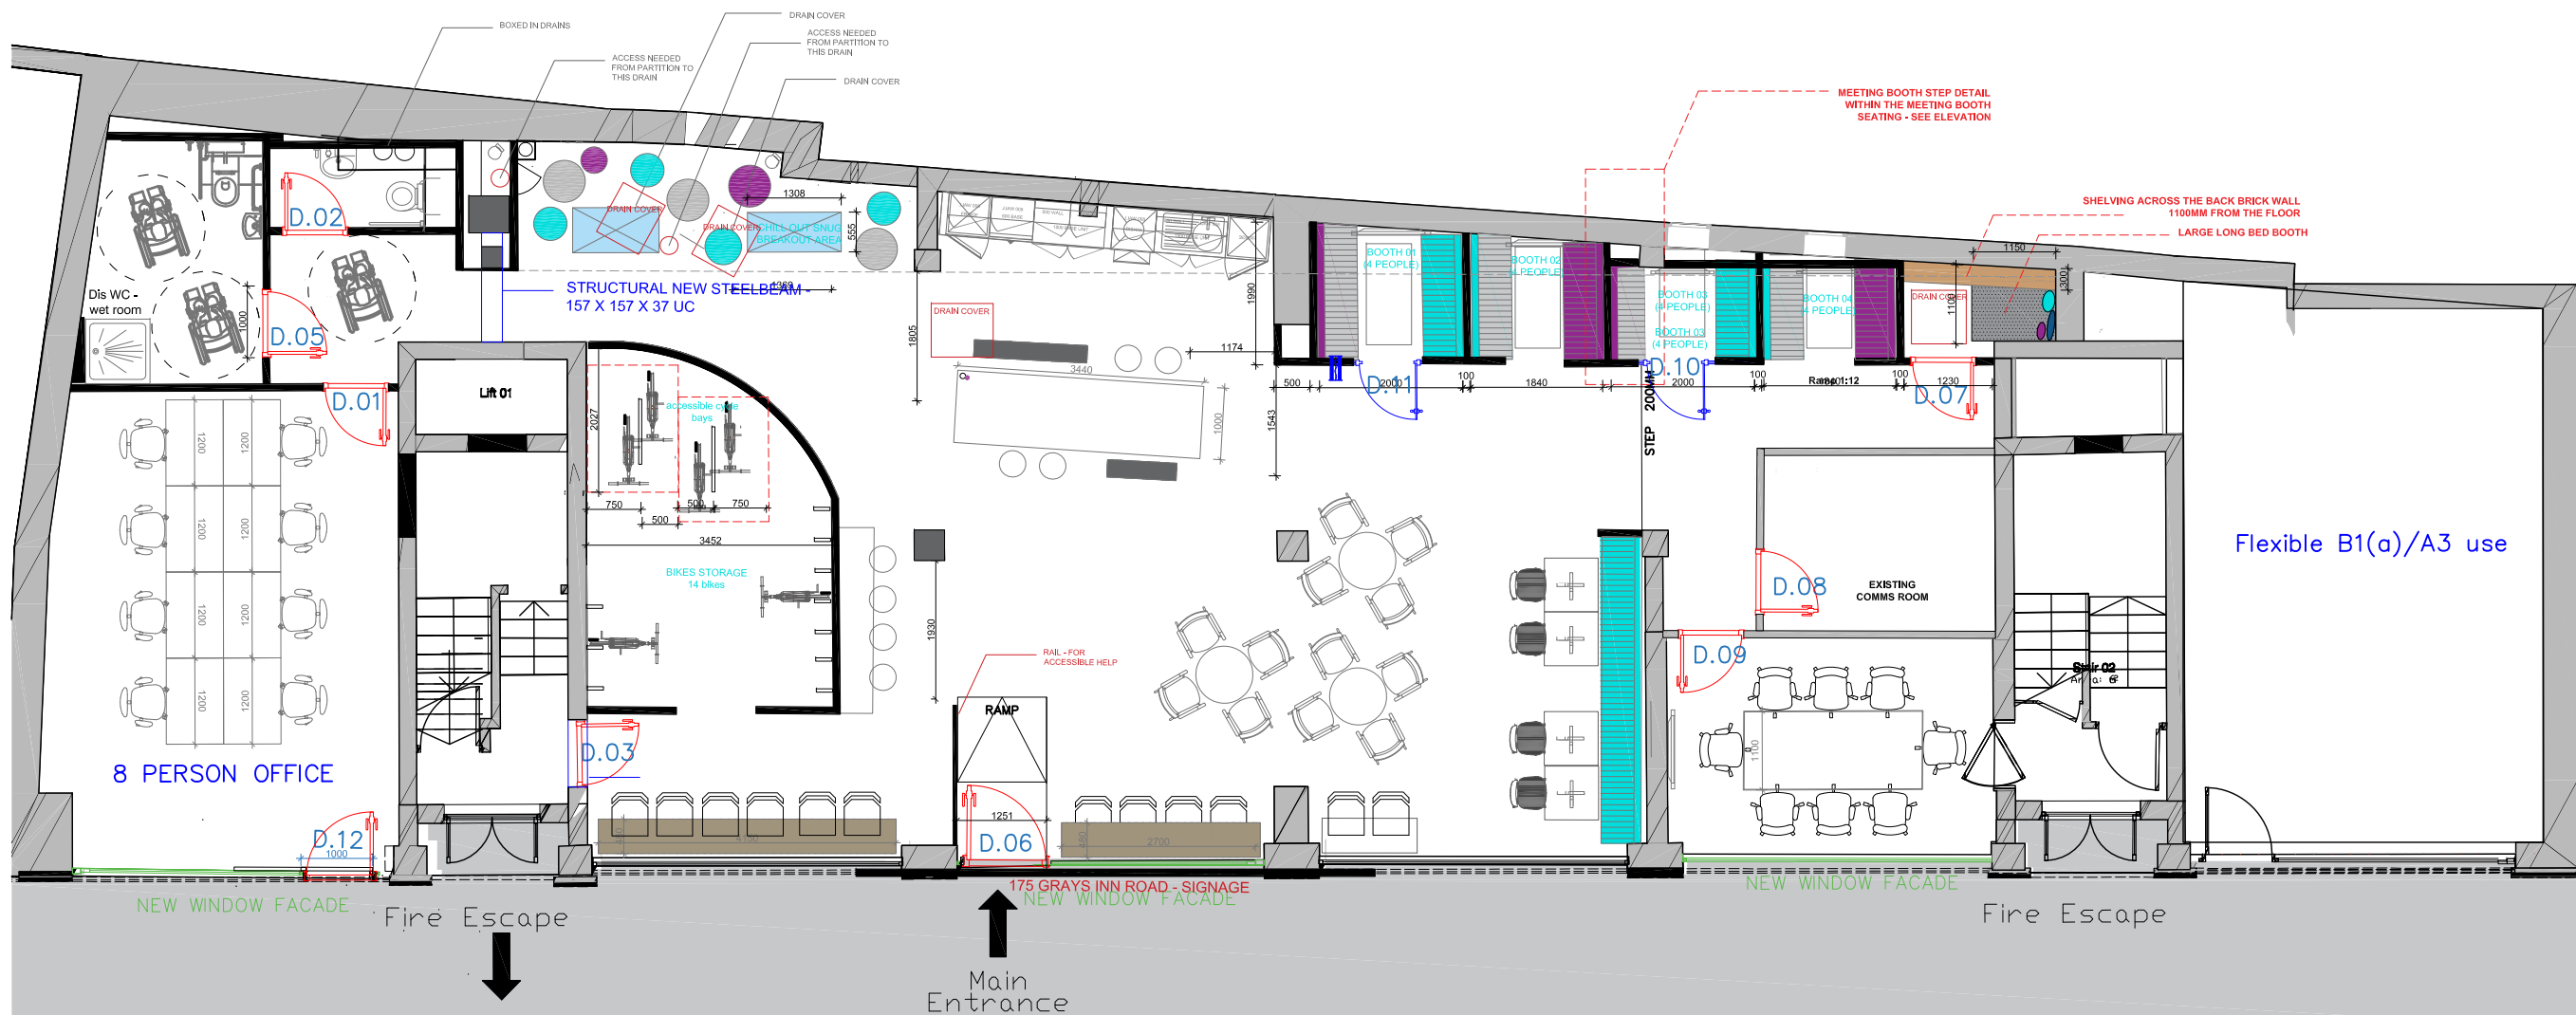

- | | | | | | | |
|---|--|---|--|-----------------------|----------------------------------|--|
| 1/2H FIRE - HALF HOUR FIRE RATED PARTITION | - EXISTING CORE WALL masonry wall | - 100mm NEW STUD PARTITION fit to susp. ceiling | - SILICON JOINTED GLAZING fit to susp. ceiling | - EXISTING SOLID CORE | - NEW GLASS DOOR | FD20S - 20 MIN SMOKE DOOR |
| 1H FIRE - ONE HOUR FIRE RATED PARTITION | - EXISTING PARTITION | - 100mm NEW STUD PARTITION (125mm High) fixed with standard capping | ZZ - DOUBLE GLAZED PARTITION fit to susp. ceiling | - NEW SOLID DOOR | - NEW GLASS DOOR WITH FRAME | FD30S - HALF HOUR FIRE RATED DOOR WITH SMOKE SEAL |
| | - 100mm FULL HEIGHT NEW STUD PARTITION | Z - SINGLE GLAZED PARTITION fit to susp. ceiling | SC - SELF CLOSER ON DOOR | - PAINT GRADE | VP - VISION PANEL IN DOOR | FD60S - ONE HOUR FIRE RATED DOOR WITH SMOKE SEAL |