



SECOND FLOOR PLAN
Flat Four

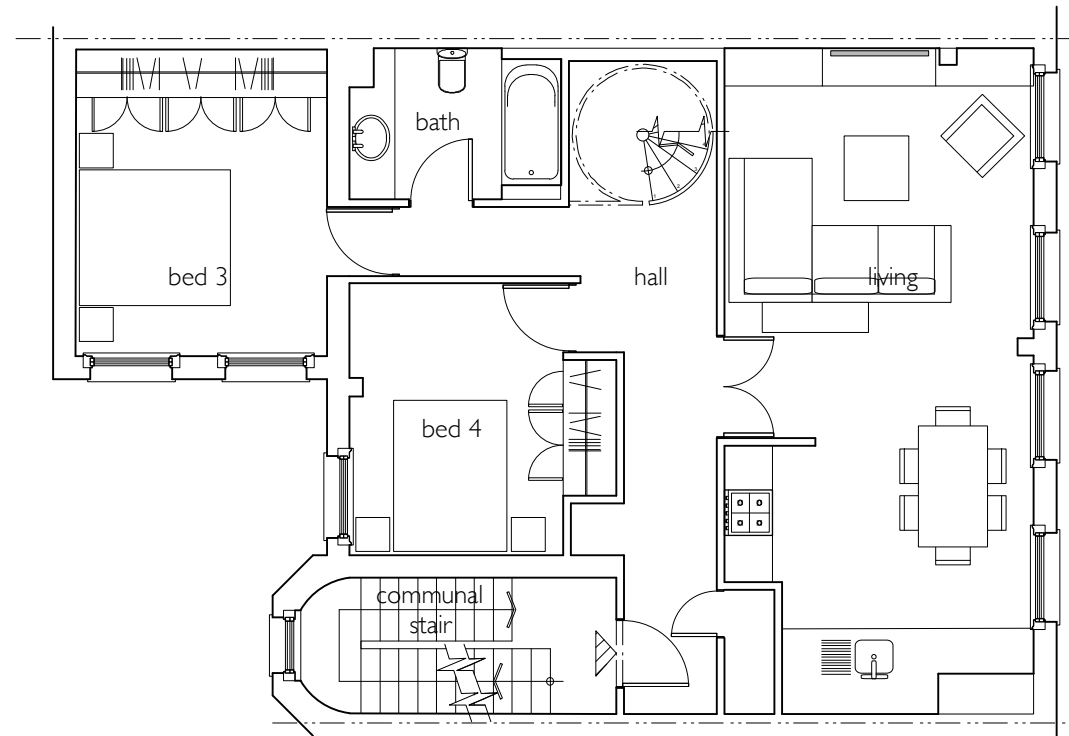

FIRST FLOOR PLAN
Flat Three

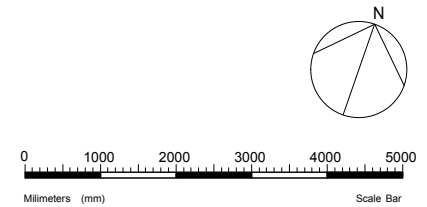

15 HOOPERS YARD
LONDON
NW6 7EJ
t : 020 7328 2576
f : 020 7624 7811
Email: info@hubarchitects.co.uk

All dimensions are to be checked on site before commencement of works.
All sizes and dimensions to any structural elements are indicative only. See structural engineer's drawings for actual sizes/dimensions.
Sizes of and dimensions to any service elements are indicative only. See service engineer's drawings for actual sizes/dimensions.
This drawing to be read in conjunction with all relevant Architect's drawings, specifications and other consultants' information.
DO NOT SCALE FROM THIS DRAWING

| Rev. | Date. | Description. | Initial. |
|------|-------|--------------|----------|
| | | | |

PLANNING

Project: Flats 3 and 4, 27-29 Fitzroy St., London W1T 6DS Drg No: 1228-PL-101
Scale: 1:100 @A3 Drawing: As Proposed Floor Plans
Date: May 2017 Revision: *