



All windows to be replaced with aluminium framed double glazed windows. Colour - RAL 7022

All existing railings to be replaced with frameless glass balustrades

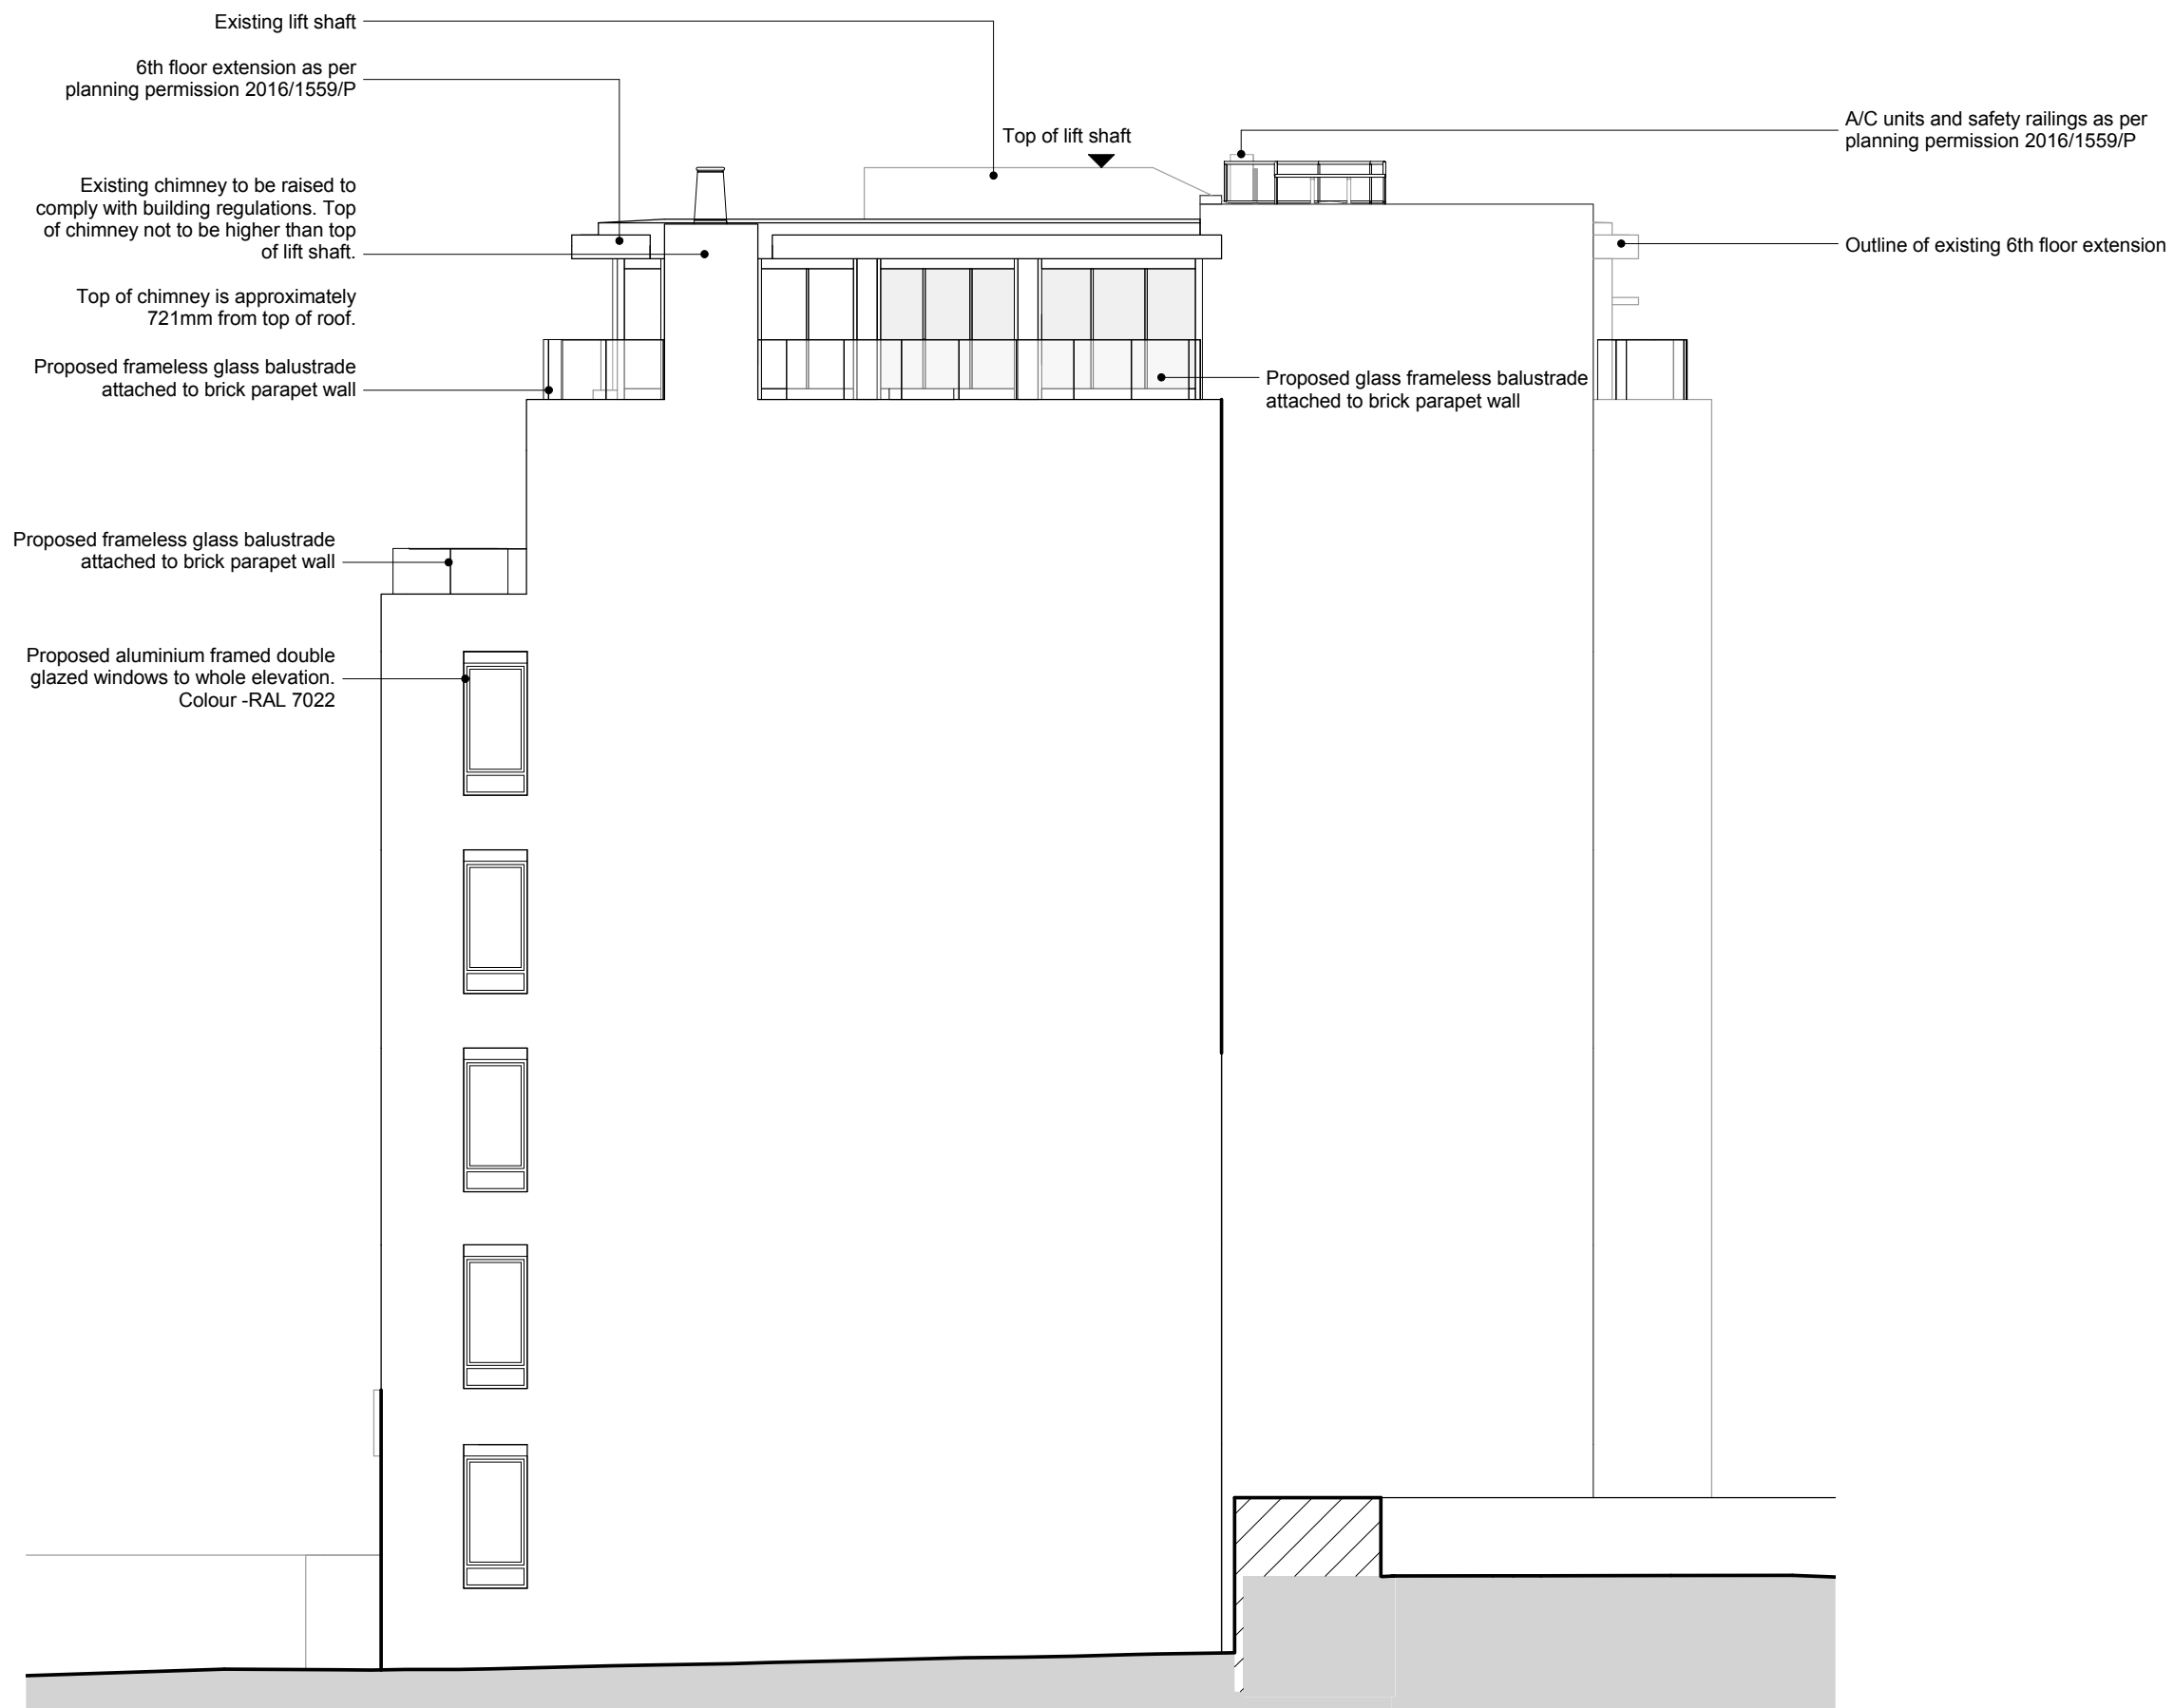

North West Elevation

 

NOTES

DO NOT SCALE FROM DRAWING. ALL DIMENSIONS, LEVELS, COORDINATES, SETTING OUT, TO BE CHECKED ON SITE AND ANY DISCREPANCY REPORTED IMMEDIATELY TO THE ARCHITECT AND PROJECT MANAGER.

PROJECT

135 Haverstock Hill

CLIENT

Michael Gross

DRAWING NAME

Proposed North West Elevation

REVISIONS

Rev A 12 05 17
Rev B 25 05 17

| STATUS | SCALE |
|---------------------|------------|
| Planning | 1 : 100@A3 |
| DRAWING NUMBER | DATE |
| HYA 15042 (P) 312 B | 19/05/17 |

HIGGS YOUNG
ARCHITECTS

HIGGS YOUNG ARCHITECTS LTD
54 BOSTON PLACE
LONDON NW1 6ER
Tel: 0044 (0)20 7724 9395
E-mail: info@higgsyoung.com