


General Notes


No.	Revision/Issue	Date
1	Issue	23/05/17

Firm Name and Address
sterlingtemple
 0203 4639225
 www.sterlingtemple.com

Project Name and Address
Swedenberg House
 20-21 Bloomsbury Way
 London
 WC1A 2TH

Project 17.04.1263	Sheet Location Plan
Date May 23rd 2017	
Scale 1:500 @ A3	

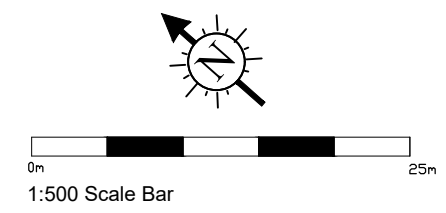

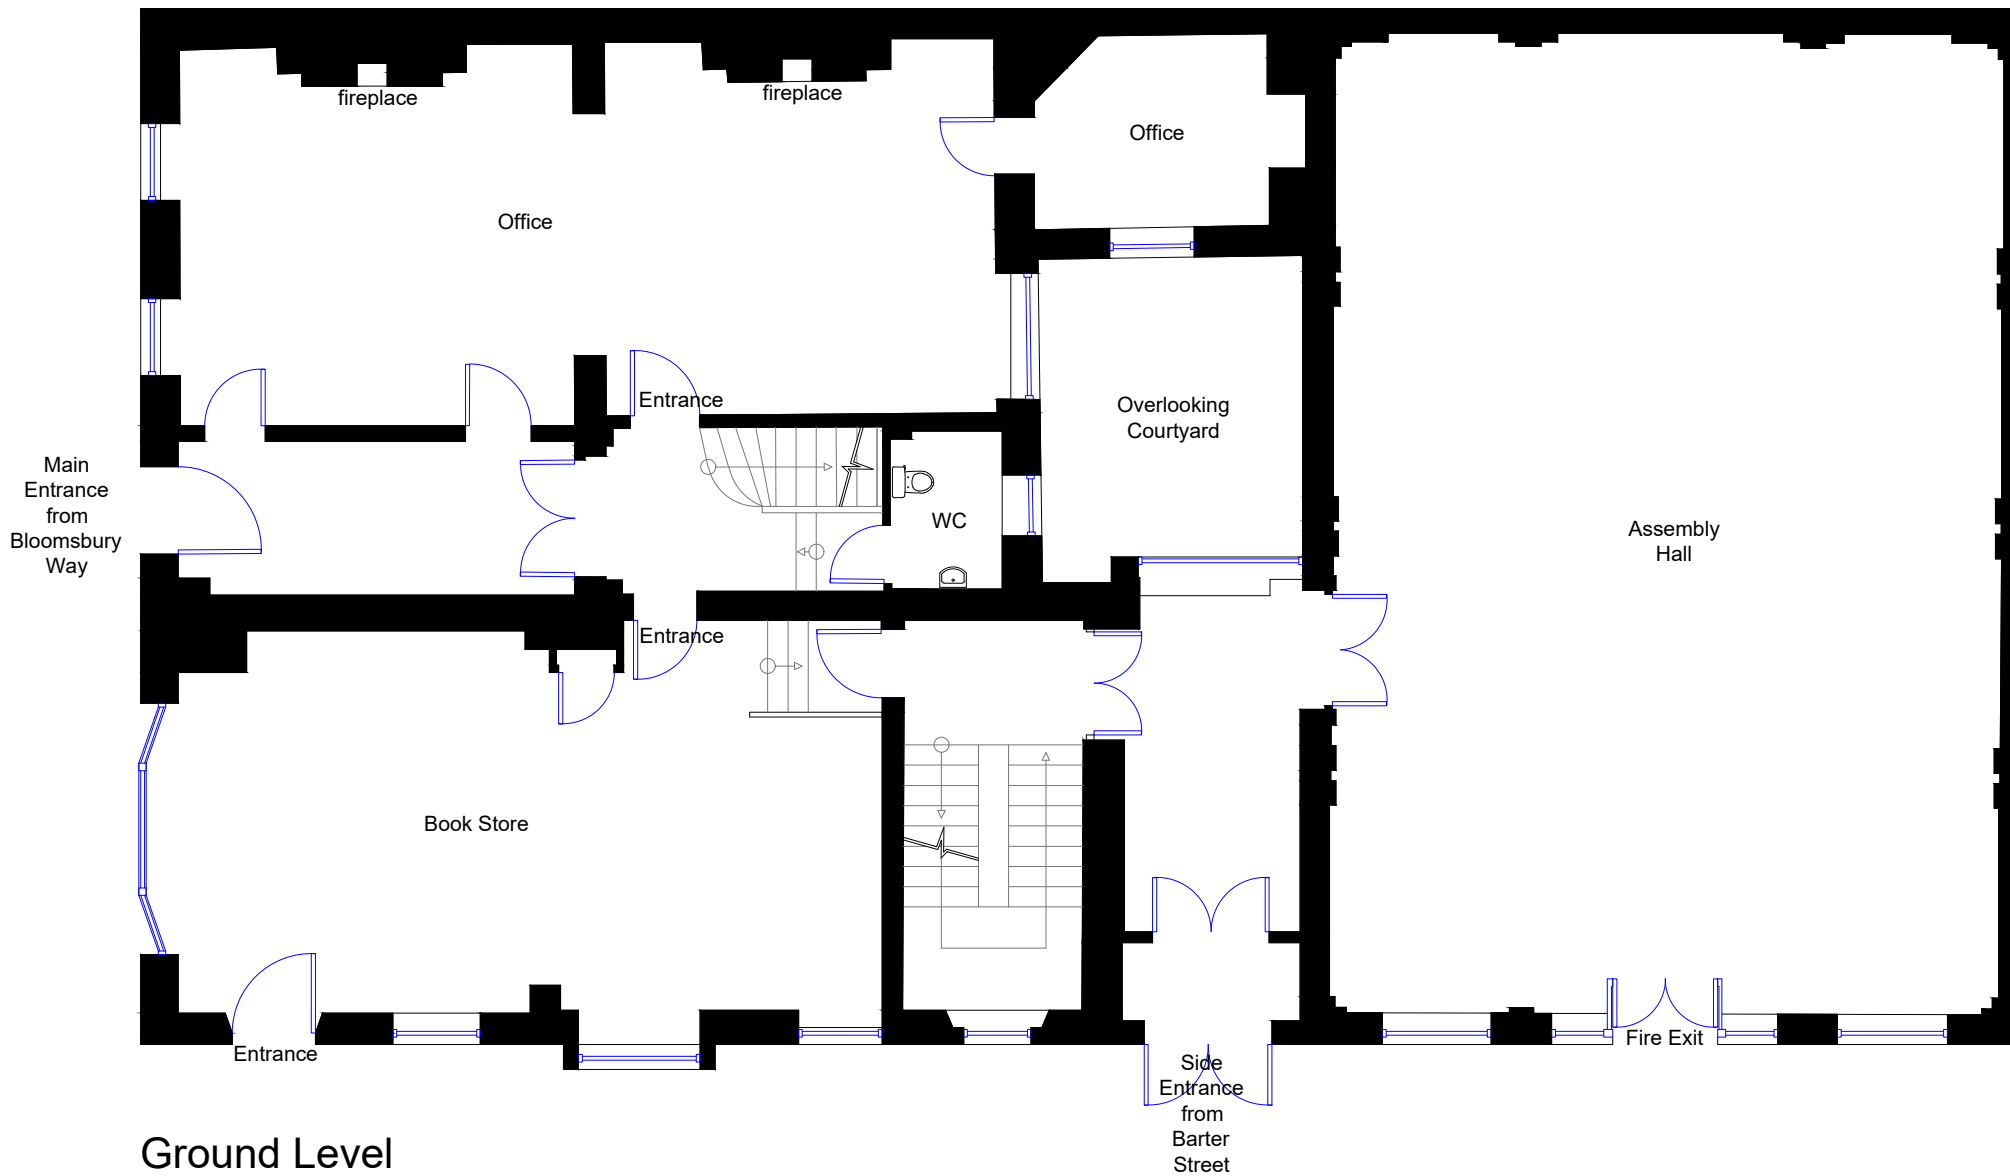

Ground Level

General Notes

No.	Revision/Issue	Date
1	Issue	23/05/17



Firm Name and Address

sterlingtemple
 0203 4639225
 www.sterlingtemple.com

Project Name and Address

Swedenberg House
 20-21 Bloomsbury Way
 London
 WC1A 2TH

Project 17.04.1263	Sheet Ground Level Floor Plan
Date May 23rd 2017	
Scale 1:100 @ A3	

  



First Level


General Notes


No.	Revision/Issue	Date
1	Issue	03/05/17

Firm Name and Address
sterlingtemple
 0203 4639225
 www.sterlingtemple.com

Project Name and Address
Swedenberg House
 20-21 Bloomsbury Way
 London
 WC1A 2TH

Project 17.04.1263	Sheet
Date May 23rd 2017	First Level Floor Plan
Scale 1:100 @ A3	

 

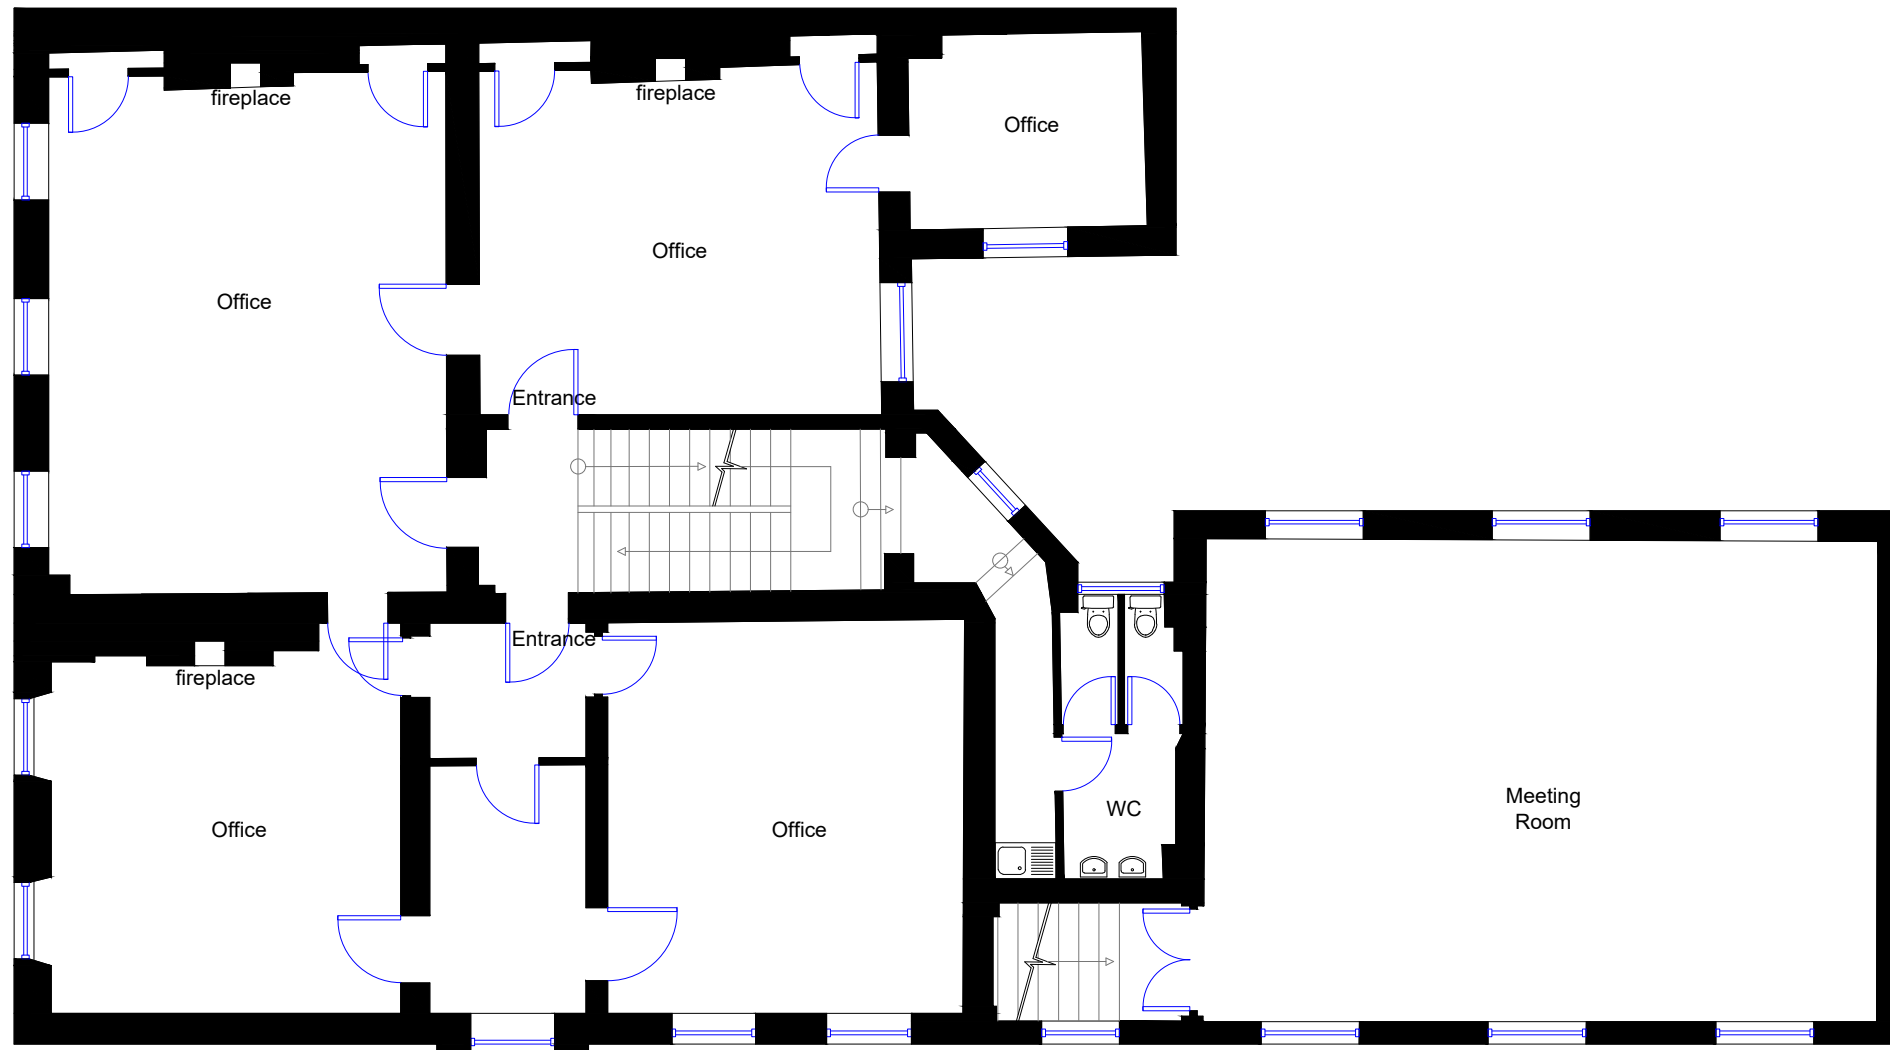

Second Level

General Notes

No.	Revision/Issue	Date
1	Issue	23/05/17


Firm Name and Address


sterlingtemple
 0203 4639225
 www.sterlingtemple.com

Project Name and Address

Swedenberg House
 20-21 Bloomsbury Way
 London
 WC1A 2TH

Project 17.04.1263	Sheet
Date May 23rd 2017	Second Level Floor Plan
Scale 1:100 @ A3	

 

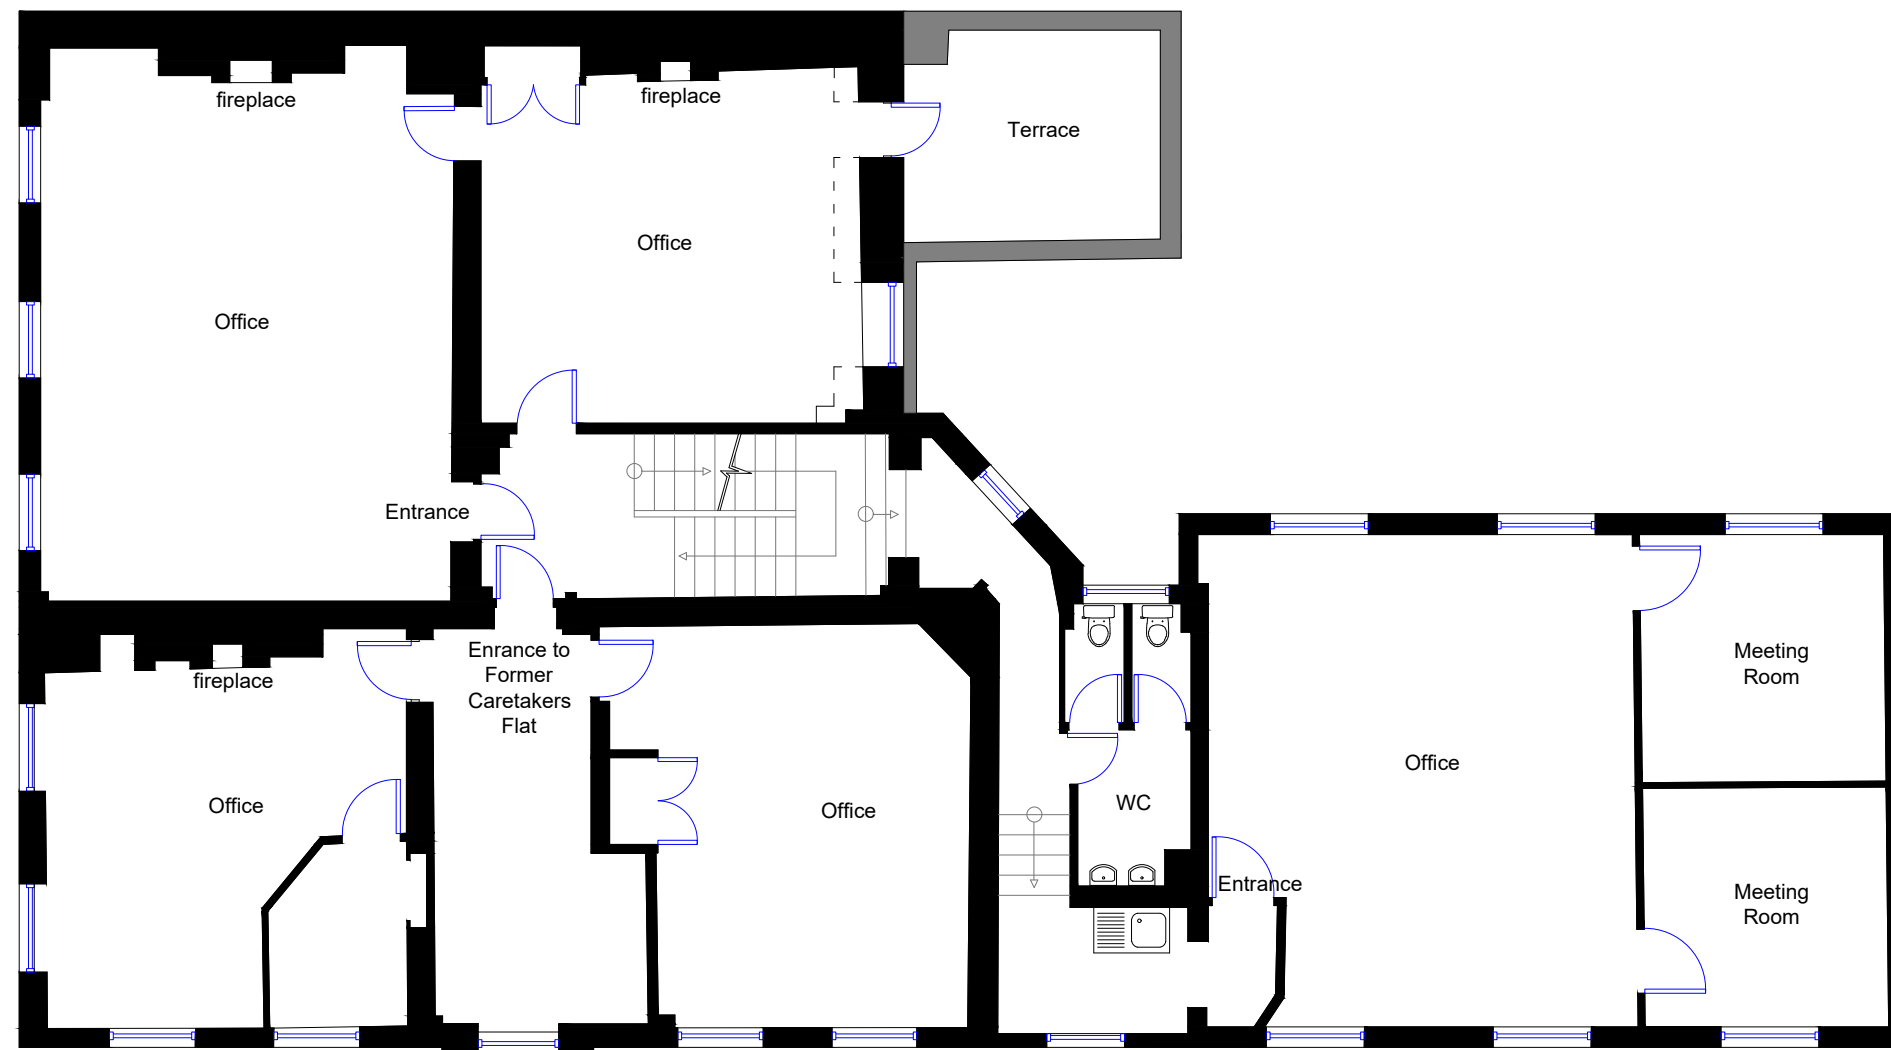

Third Level

General Notes

No.	Revision/Issue	Date
1	Issue	23/05/17

Firm Name and Address
sterlingtemple
 0203 4639225
 www.sterlingtemple.com

Project Name and Address
Swedenberg House
 20-21 Bloomsbury Way
 London
 WC1A 2TH

Project 17.04.1263	Sheet
Date May 23rd 2017	Third Level Floor Plan
Scale 1:100 @ A3	

