



SECTION AA

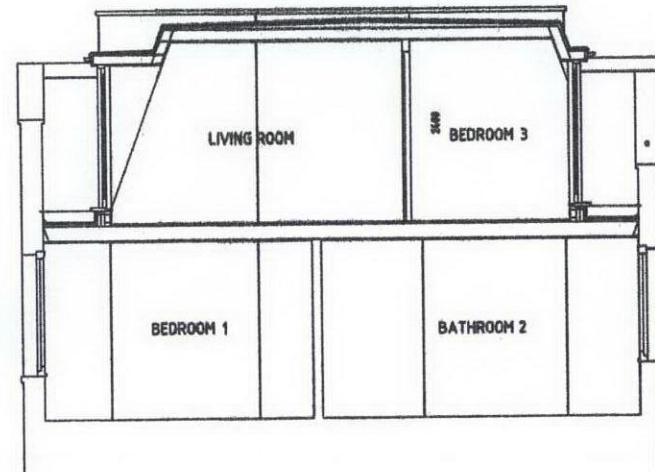

SECTION BB




THIRD FLOOR PLAN

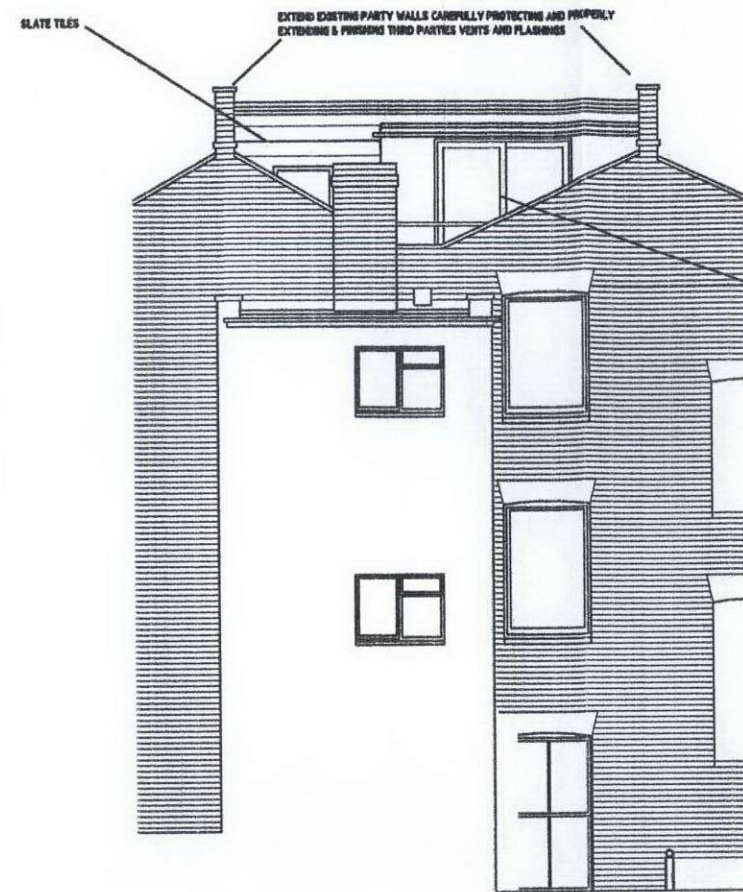


REAR ELEVATION



FRONT ELEVATION

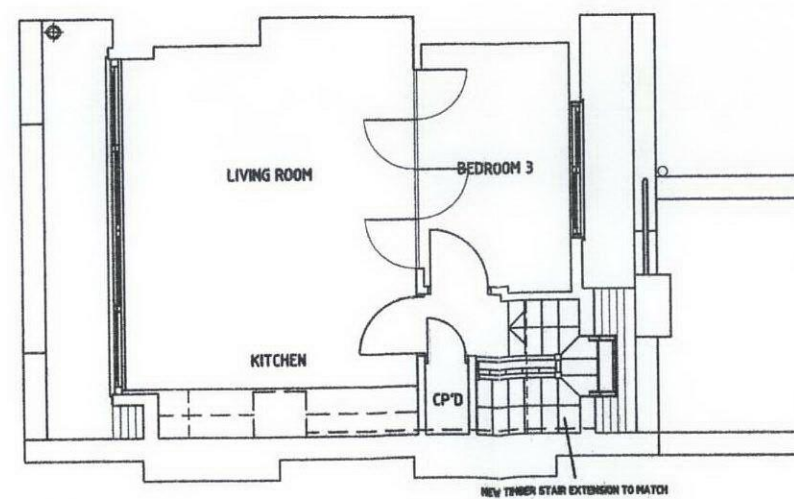

FOURTH FLOOR PLAN

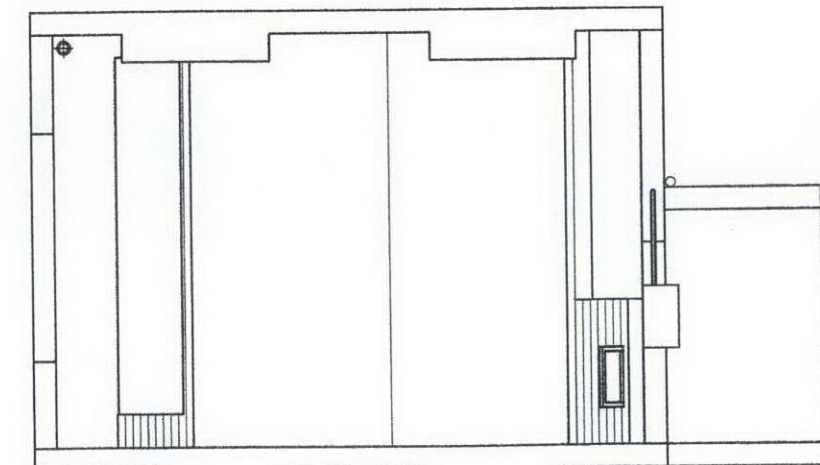

ROOF PLAN

AMENDMENTS

A
B
C
D
E
F
G
H
J
K
L
M
N

TGN ARCHITECTS LTD

1 LITTON HOUSE
375-21 BISHOPSGATE ROAD
LONDON W3S 9HS
T - 020 7430 7770
F - 020 7430 7779
E - info@tgnarch.co.uk

CONTRACT
5 AINGER ROAD, NW3

PROPOSED PLANS
ELEVATIONS & SECTION

SCALE 1:100 DATE 05-07

DRAWN BY NRLT CHECKED

DRAWING NO. **0713** P 1