



EXISTING SECOND FLOOR
Scale 1:100

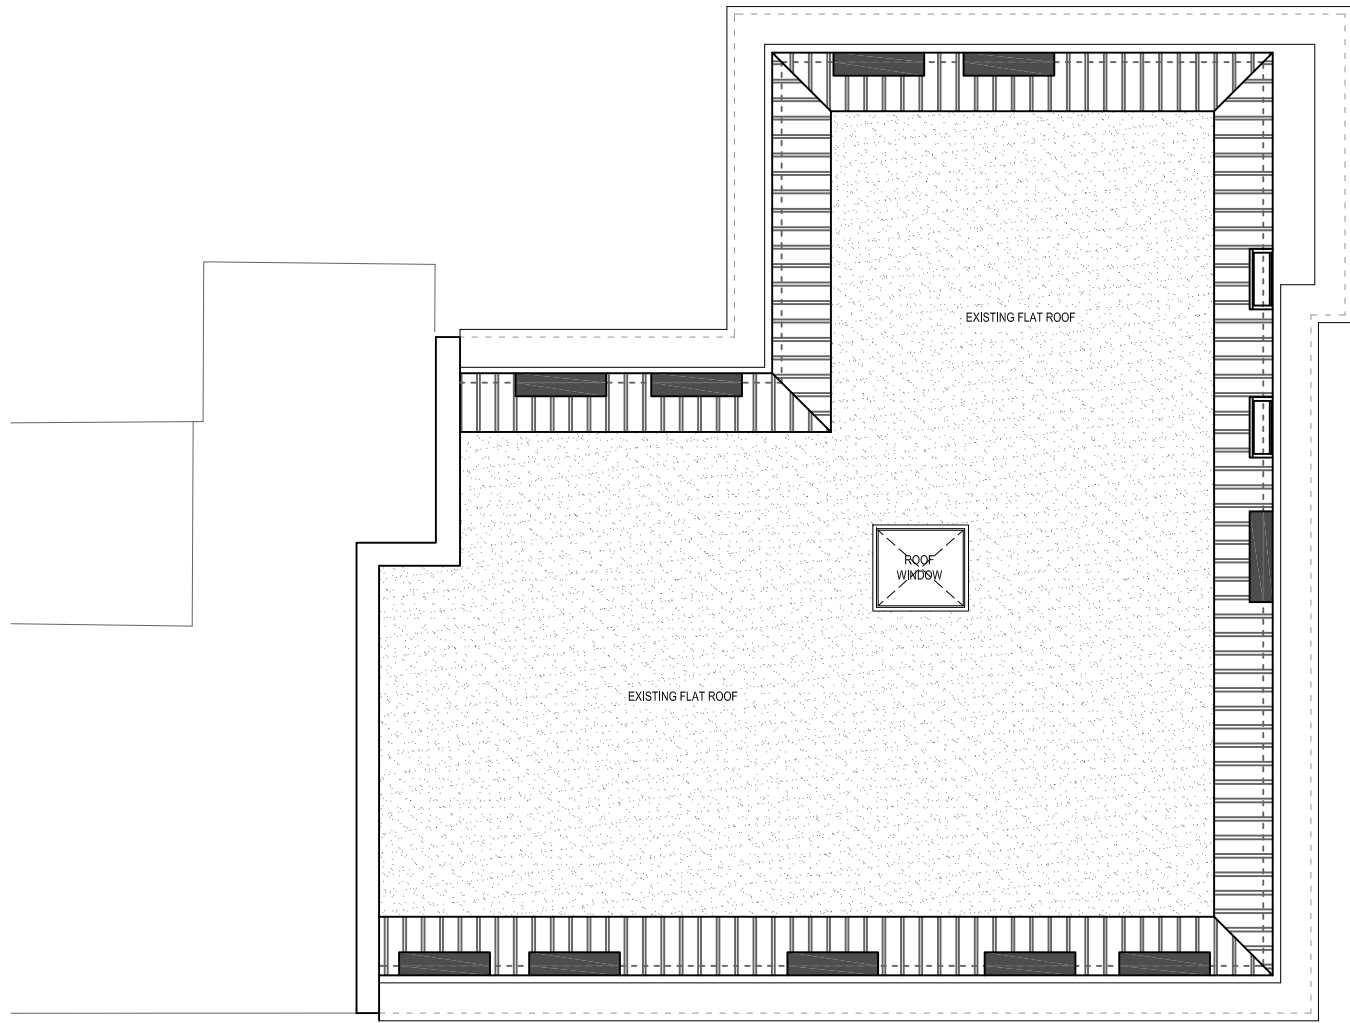

EXISTING ROOF PLAN
Scale 1:100

 

<p>JETVIEW PROPERTIES LIMITED</p> <p><small>CHARTERED STRUCTURAL ENGINEERS & ARCHITECTURAL DESIGNERS</small></p> <p>ARGYLE HOUSE, 3RD FLR, JOEL STREET, NORTHWOOD HILLS MIDDLESEX HA6 1NW</p> <p>TEL: 01923 834 290 FAX: 01923 825 122 EMAIL: info@jvpdesignbuild.com</p>	<p>NOTES</p> <p>1. THIS DRAWING IS TO BE READ IN CONJUNCTION WITH ALL RELEVANT ARCHITECTURAL AND ENGINEERING DWGS</p>	<table border="1"> <thead> <tr> <th>REVISION</th> <th>DESCRIPTION</th> <th>DATE</th> </tr> </thead> <tbody> <tr> <td> </td> <td> </td> <td> </td> </tr> </tbody> </table>	REVISION	DESCRIPTION	DATE				<p>PROJECT</p> <p>PROPOSED CONSTRUCTION OF ADDITIONAL FLOOR AND AMALGAMATION REMODELING OF EXISTING FLATS TO CREATE 7 SELF-CONTAINED APARTMENTS</p> <p>50 Palmerston Road - Ventra House, Kilburn London, NW6 2JL</p> <p>CLIENT</p>	<p>DRAWING TITLE</p> <p>EXISTING SECOND FLOOR AND ROOF PLAN</p>			
			REVISION	DESCRIPTION	DATE								
			SCALE	1:100	@ A3	STATUS	PA						
			DATE	23/05/2017		CHECKED	MC						
JOB.NO.	SP-15-249		DRAWN	CL									
DWG.NO.	PA-103		REVISION										
<p><small>THIS DRAWING IS SUBJECT TO COPYRIGHT DO NOT REPRODUCE THIS DRAWING WITHOUT PRIOR PERMISSION FROM JETVIEW PROPERTY LIMITED</small></p>													