

general notes

THIS DRAWING IS COPYRIGHT OF STUDIO MARK RUTHVEN. THIS DRAWING MUST BE READ IN CONJUNCTION WITH THE DESIGNER'S RISK ASSESSMENT, SPECIFICATION AND ALL OTHER RELEVANT DOCUMENTATION AND DRAWINGS. STUDIO MARK RUTHVEN ACCEPTS NO LIABILITY FOR ANY EXPENSE, LOSS OR DAMAGE OF WHATSOEVER NATURE AND HOWEVER ARISING FROM ANY VARIATION MADE TO THIS DRAWING OR IN THE EXECUTION OF THE WORK TO WHICH IT RELATES WHICH HAS NOT BEEN REFERRED TO THEM AND THEIR APPROVAL OBTAINED.

FOR THE PURPOSE OF CONSTRUCTION DO NOT SCALE FROM THIS DRAWING OR THE COMPUTER DIGITAL DATA. ONLY FIGURED DIMENSIONS ARE TO BE USED.

IF IN DOUBT ASK.

purpose of issue

PLANNING APPLICATION



notes

N



rev	notes	date	by	checked
* for construction do not scale from this drawing. * check all dimensions on site.				

project name 115 FROGNAL LONDON NW3		StudioMarkRuthven architecture	
drawing title LOCATION PLAN		92 Prince of Wales Road, London, NW5 3NE 11 & 13 Patwell Street, Bruton, BA10 0EQ T 020 7485 0050	
scale 1:1250 @ A3	date 26.05.17	project ref. FRG	drawing no. FRG-P3-001
drawn by PW	checked MR		revision A

 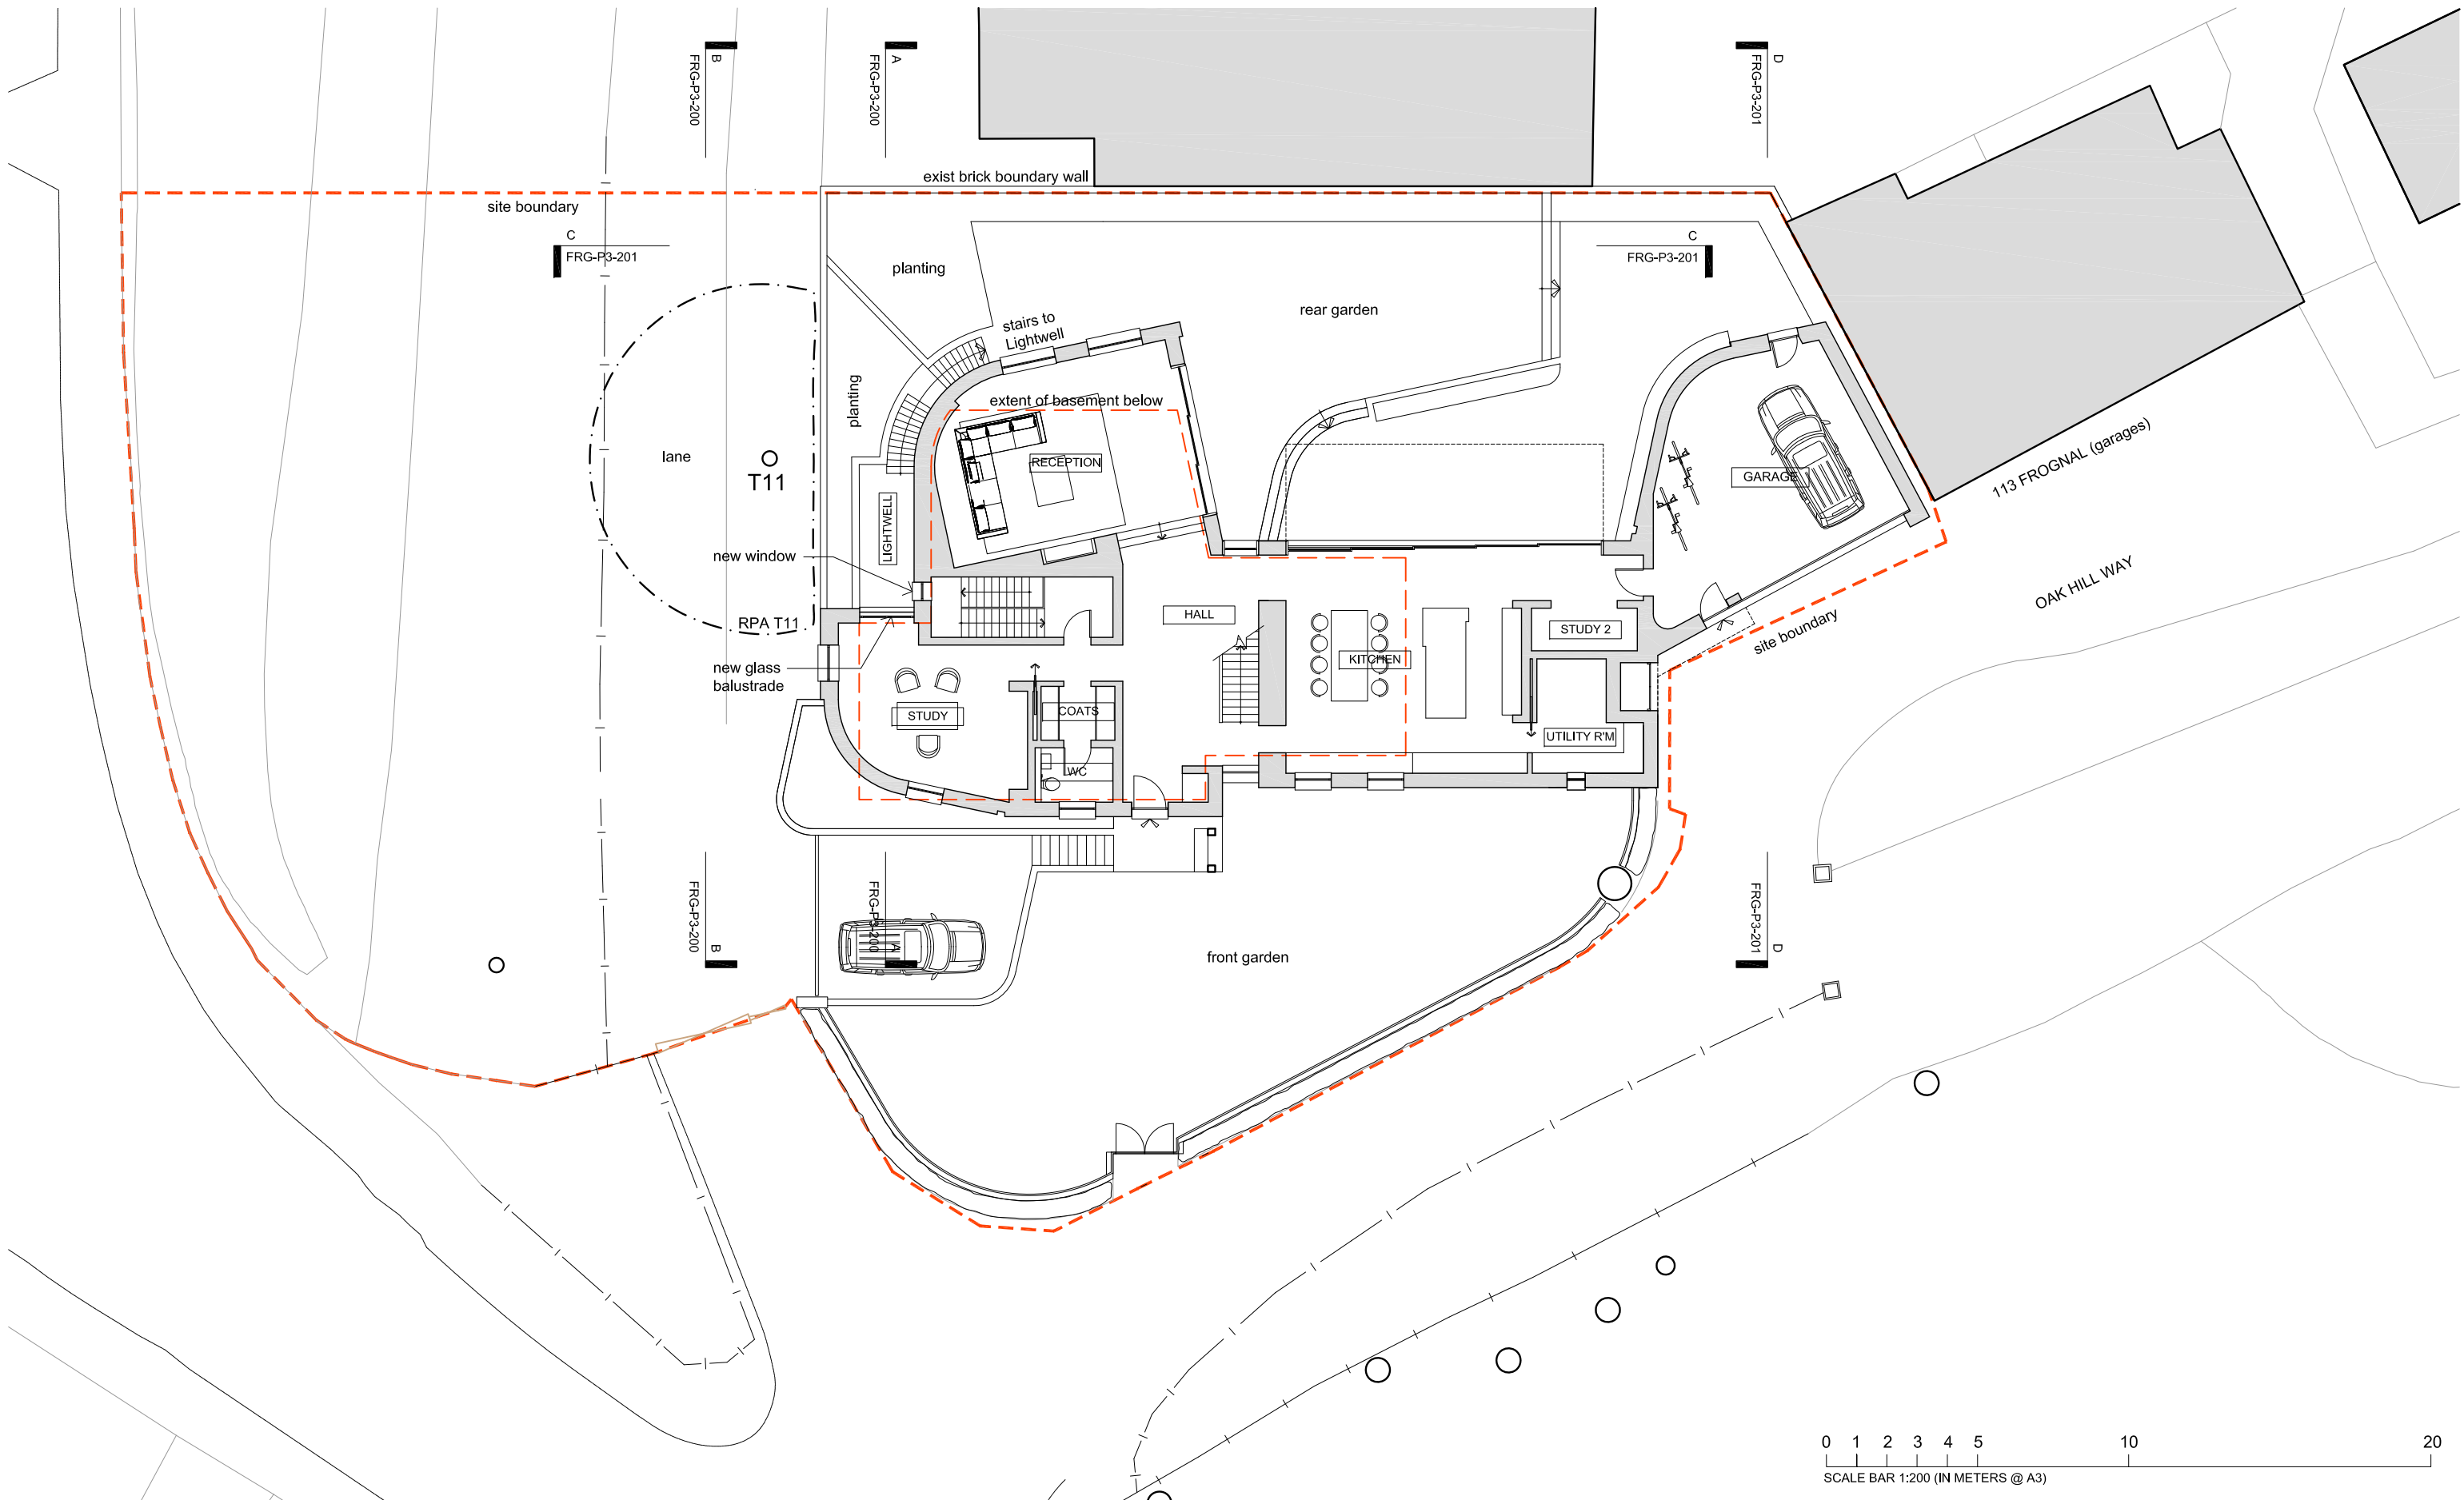

general notes

THIS DRAWING IS COPYRIGHT OF STUDIO MARK RUTHVEN. THIS DRAWING MUST BE READ IN CONJUNCTION WITH THE DESIGNER'S RISK ASSESSMENT, SPECIFICATION AND ALL OTHER RELEVANT DOCUMENTATION AND DRAWINGS. STUDIO MARK RUTHVEN ACCEPTS NO LIABILITY FOR ANY EXPENSE, LOSS OR DAMAGE OF WHATSOEVER NATURE AND HOWEVER ARISING FROM ANY VARIATION MADE TO THIS DRAWING OR IN THE EXECUTION OF THE WORK TO WHICH IT RELATES WHICH HAS NOT BEEN REFERRED TO THEM AND THEIR APPROVAL OBTAINED.

FOR THE PURPOSE OF CONSTRUCTION DO NOT SCALE FROM THIS DRAWING OR THE COMPUTER DIGITAL DATA. ONLY FIGURED DIMENSIONS ARE TO BE USED.

IF IN DOUBT ASK.



purpose of issue

PLANNING APPLICATION

notes

N



project name		115 FROGNAL LONDON NW3		StudioMarkRuthven architecture	
drawing title		PROPOSED GROUND FLOOR & SITE PLAN		92 Prince of Wales Road, London, NW5 3NE 11 & 13 Patwell Street, Bruton, BA10 0EQ T 020 7485 0050	
rev	notes	date	by	checked	scale 1:200 @ A3
	* for construction do not scale from this drawing. * check all dimensions on site.	26.05.17	PW	MR	date
		project ref.	drawing no.	revision	
		FRG	FRG-P3-100	A	

 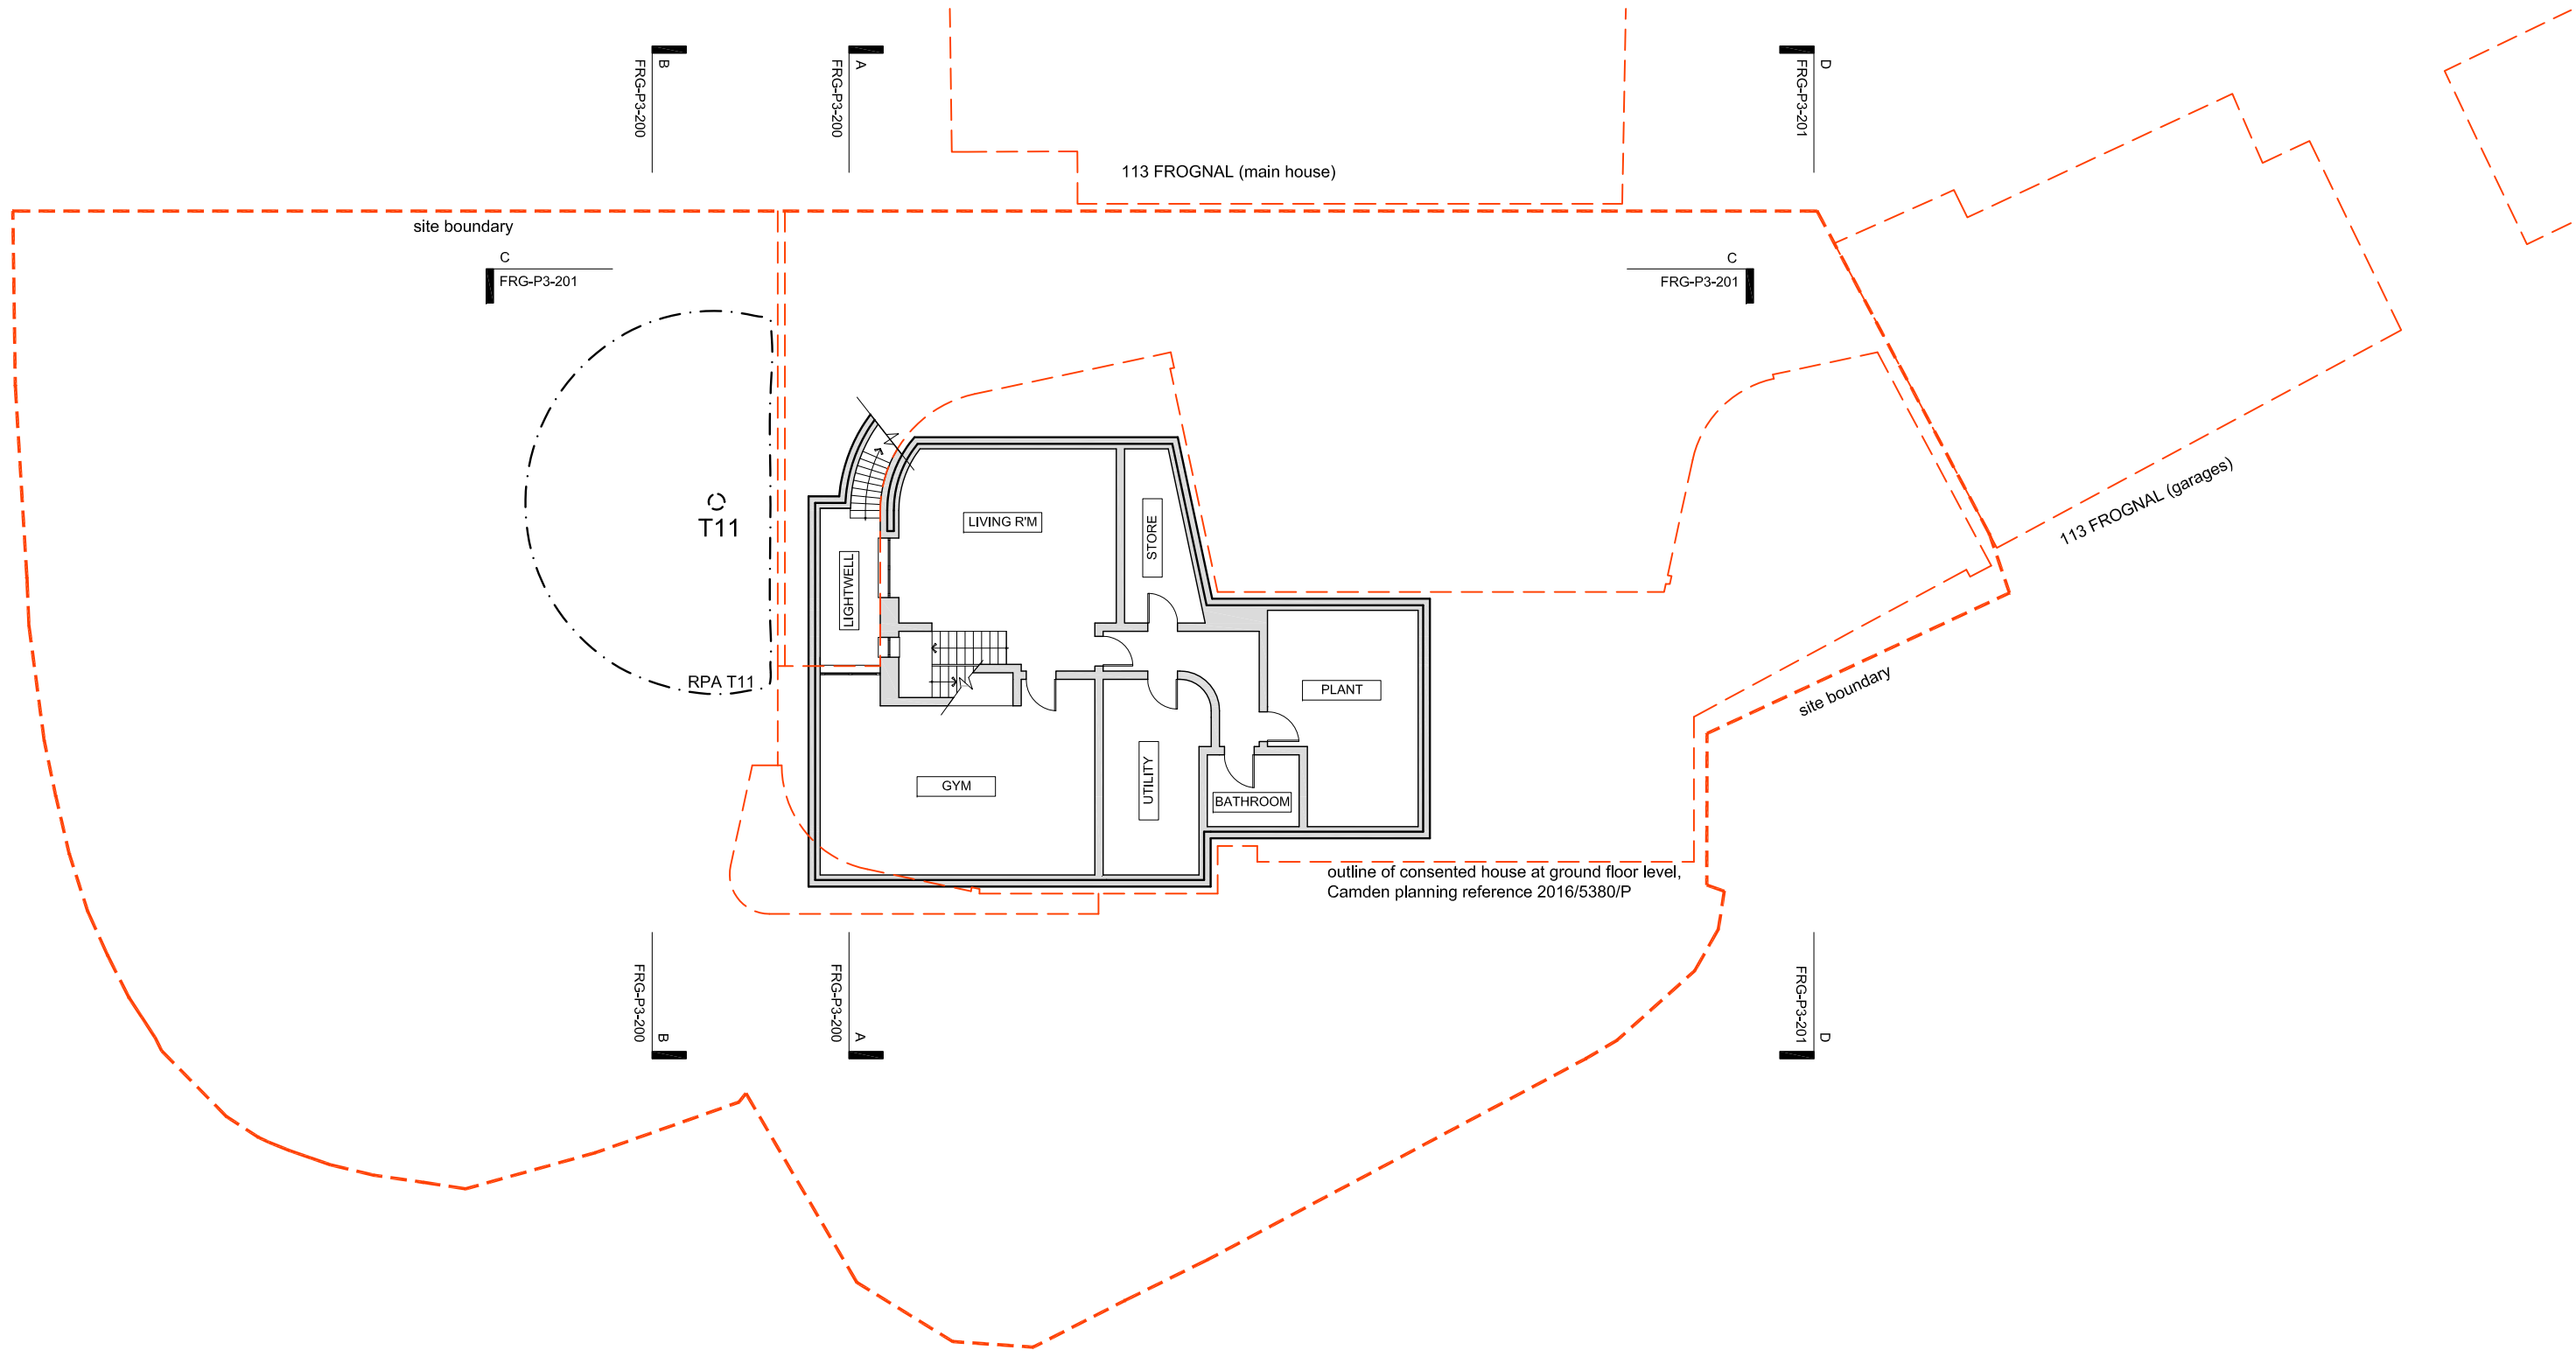

general notes
THIS DRAWING IS COPYRIGHT OF STUDIO MARK RUTHVEN. THIS DRAWING MUST BE READ IN CONJUNCTION WITH THE DESIGNER'S RISK ASSESSMENT, SPECIFICATION AND ALL OTHER RELEVANT DOCUMENTATION AND DRAWINGS. STUDIO MARK RUTHVEN ACCEPTS NO LIABILITY FOR ANY EXPENSE, LOSS OR DAMAGE OF WHATSOEVER NATURE AND HOWEVER ARISING FROM ANY VARIATION MADE TO THIS DRAWING OR IN THE EXECUTION OF THE WORK TO WHICH IT RELATES WHICH HAS NOT BEEN REFERRED TO THEM AND THEIR APPROVAL OBTAINED. FOR THE PURPOSE OF CONSTRUCTION DO NOT SCALE FROM THIS DRAWING OR THE COMPUTER DIGITAL DATA. ONLY FIGURED DIMENSIONS ARE TO BE USED. IF IN DOUBT ASK.
purpose of issue
PLANNING APPLICATION

notes

project name		115 FROGNAL LONDON NW3		StudioMarkRuthven architecture	
drawing title		PROPOSED BASEMENT PLAN		92 Prince of Wales Road, London, NW5 3NE 11 & 13 Patwell Street, Bruton, BA10 0EQ T 020 7485 0050	
rev	notes	date	by	checked	scale 1:200 @ A3
	* for construction do not scale from this drawing. * check all dimensions on site.				date 26.05.17
					project ref. FRG
					drawing no. FRG-P3-101
					revision A

 
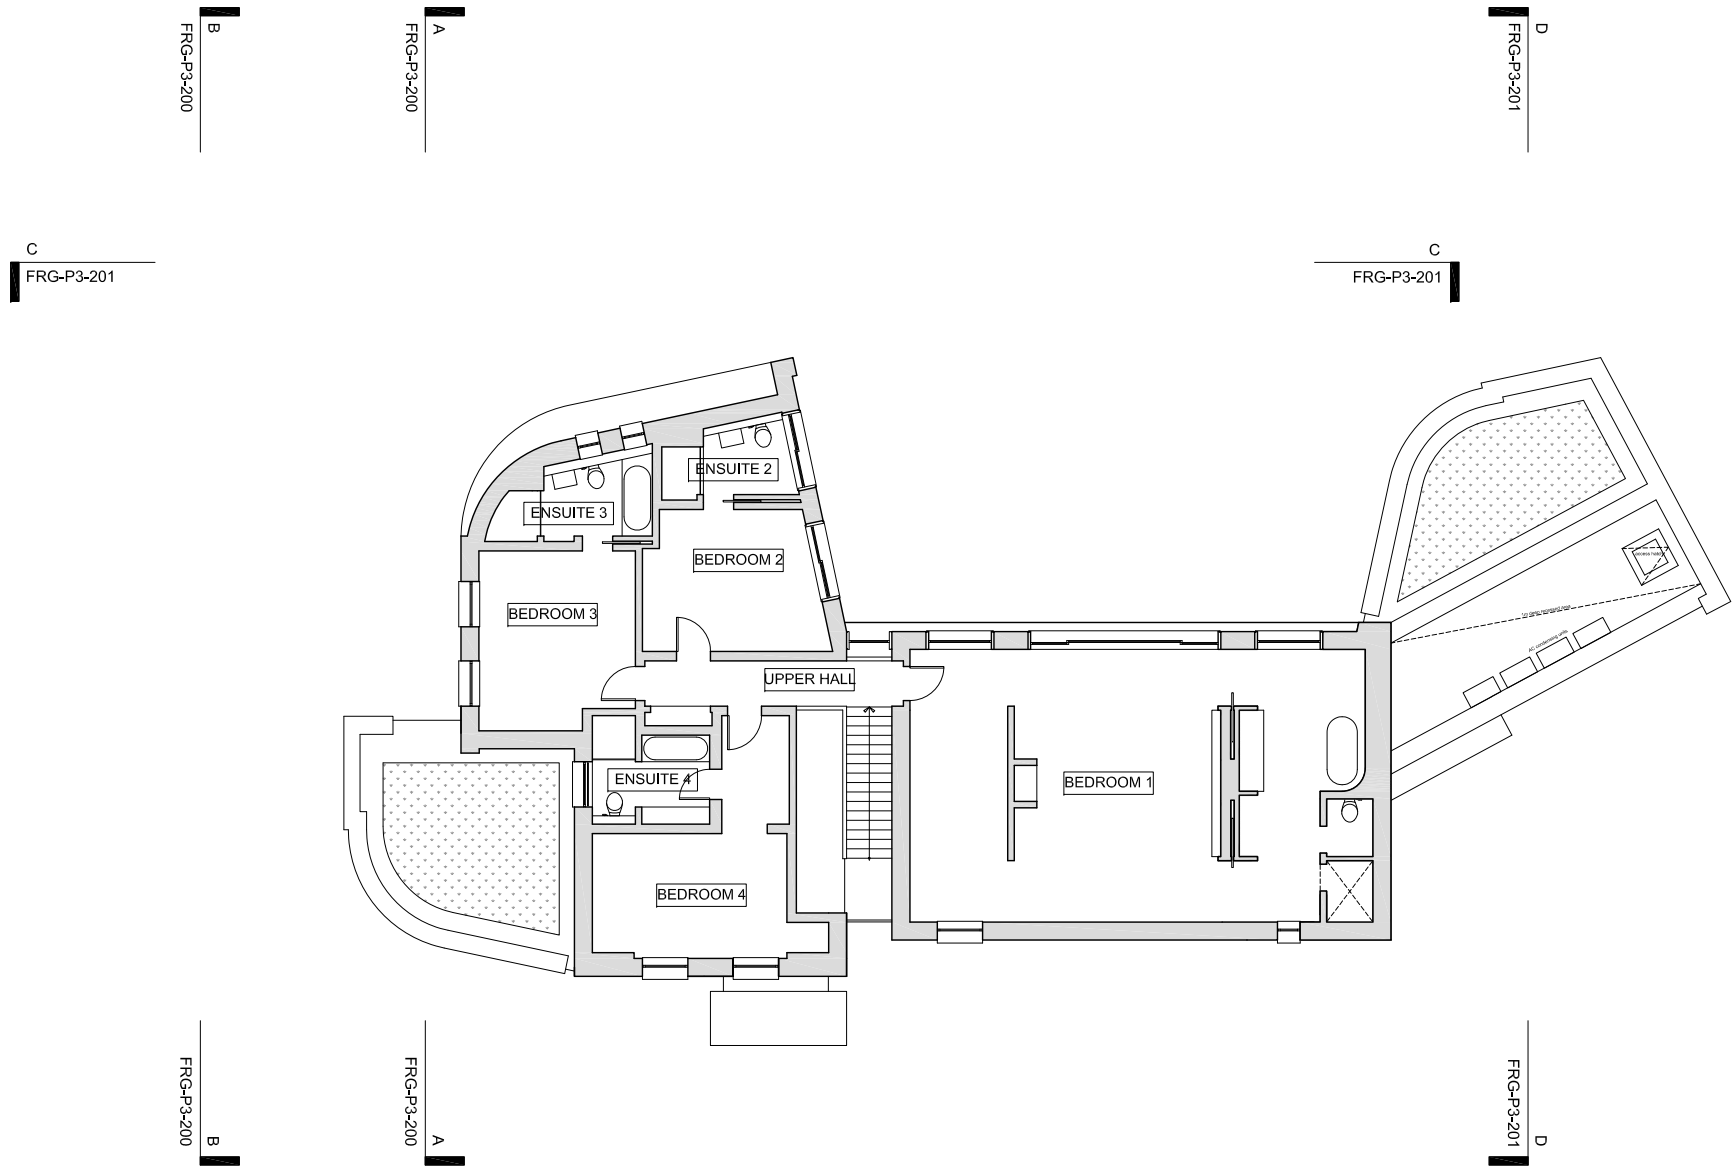


general notes
THIS DRAWING IS COPYRIGHT OF STUDIO MARK RUTHVEN. THIS DRAWING MUST BE READ IN CONJUNCTION WITH THE DESIGNER'S RISK ASSESSMENT, SPECIFICATION AND ALL OTHER RELEVANT DOCUMENTATION AND DRAWINGS. STUDIO MARK RUTHVEN ACCEPTS NO LIABILITY FOR ANY EXPENSE, LOSS OR DAMAGE OF WHATSOEVER NATURE AND HOWEVER ARISING FROM ANY VARIATION MADE TO THIS DRAWING OR IN THE EXECUTION OF THE WORK TO WHICH IT RELATES WHICH HAS NOT BEEN REFERRED TO THEM AND THEIR APPROVAL OBTAINED. FOR THE PURPOSE OF CONSTRUCTION DO NOT SCALE FROM THIS DRAWING OR THE COMPUTER DIGITAL DATA. ONLY FIGURED DIMENSIONS ARE TO BE USED. IF IN DOUBT ASK.
purpose of issue
PLANNING APPLICATION

notes

project name		115 FROGNAL LONDON NW3		StudioMarkRuthven architecture	
drawing title		PROPOSED FIRST FLOOR PLAN		92 Prince of Wales Road, London, NW5 3NE 11 & 13 Patwell Street, Bruton, BA10 0EQ T 020 7485 0050	
rev	notes	date	by	checked	scale 1:200 @ A3
	* for construction do not scale from this drawing. * check all dimensions on site.				date 26.05.17
					project ref. FRG
					drawing no. FRG-P3-102
					revision A




FRG-P3-200 B
FRG-P3-200 A
FRG-P3-201 C
FRG-P3-201 D
FRG-P3-201 C
FRG-P3-201 D
FRG-P3-200 B
FRG-P3-200 A
FRG-P3-201 D

 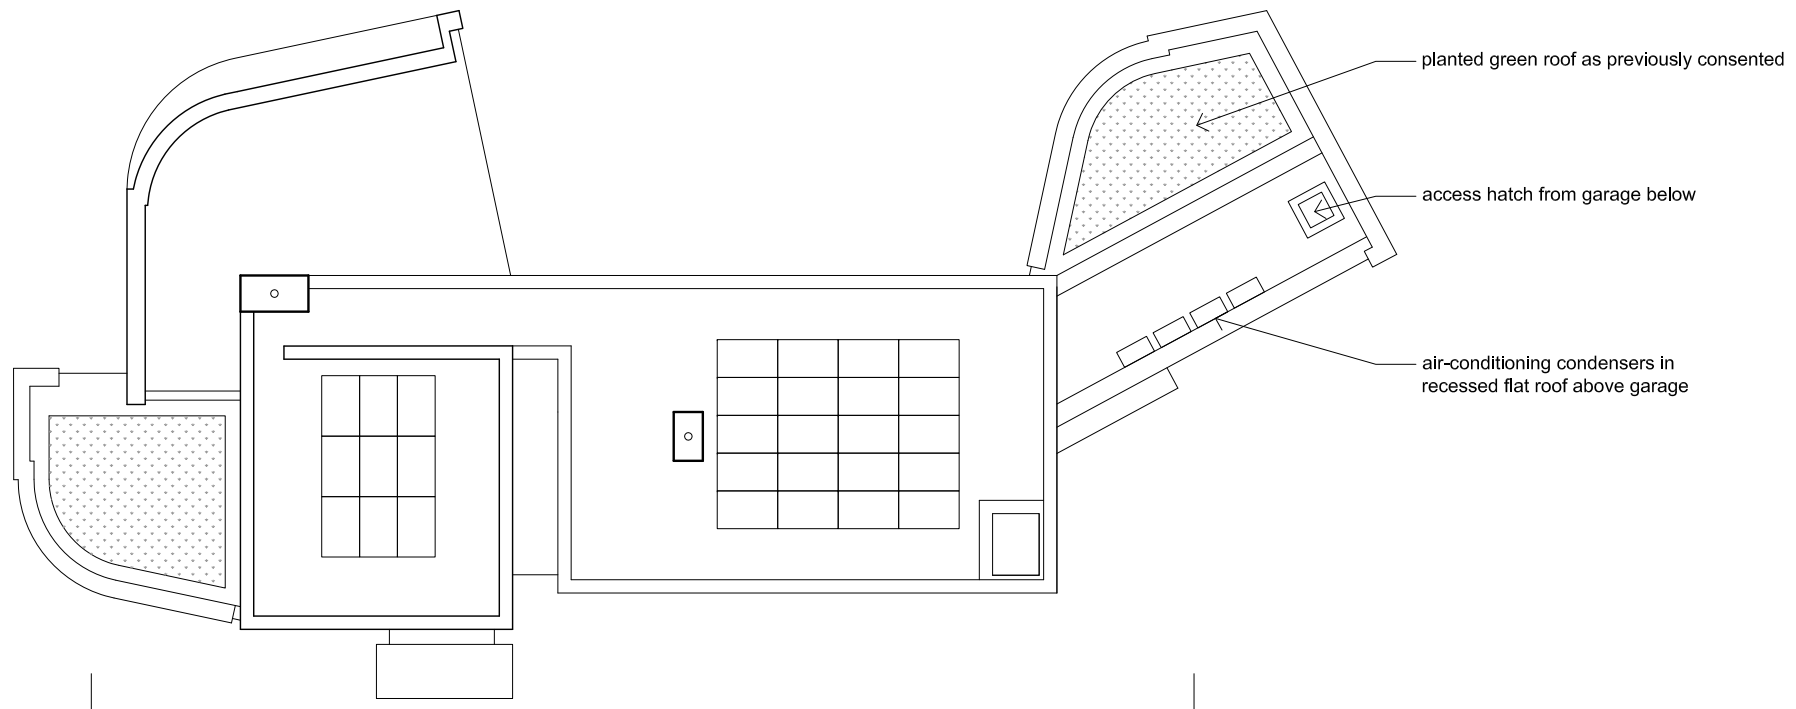


general notes
THIS DRAWING IS COPYRIGHT OF STUDIO MARK RUTHVEN. THIS DRAWING MUST BE READ IN CONJUNCTION WITH THE DESIGNER'S RISK ASSESSMENT, SPECIFICATION AND ALL OTHER RELEVANT DOCUMENTATION AND DRAWINGS. STUDIO MARK RUTHVEN ACCEPT NO LIABILITY FOR ANY EXPENSE, LOSS OR DAMAGE OF WHATSOEVER NATURE AND HOWEVER ARISING FROM ANY VARIATION MADE TO THIS DRAWING OR IN THE EXECUTION OF THE WORK TO WHICH IT RELATES WHICH HAS NOT BEEN REFERRED TO THEM AND THEIR APPROVAL OBTAINED. FOR THE PURPOSE OF CONSTRUCTION DO NOT SCALE FROM THIS DRAWING OR THE COMPUTER DIGITAL DATA. ONLY FIGURED DIMENSIONS ARE TO BE USED. IF IN DOUBT ASK.
purpose of issue
PLANNING APPLICATION

notes


project name		115 FROGNAL LONDON NW3		StudioMarkRuthven architecture	
drawing title		PROPOSED ROOF PLAN		92 Prince of Wales Road, London, NW5 3NE 11 & 13 Patwell Street, Bruton, BA10 0EQ T 020 7485 0050	
rev	notes	date	by	checked	scale 1:200 @ A3
	* for construction do not scale from this drawing. * check all dimensions on site.				date 26.05.17
					drawn by PW
					checked MR
project ref.	drawing no.	revision			
FRG	FRG-P3-103	A			

 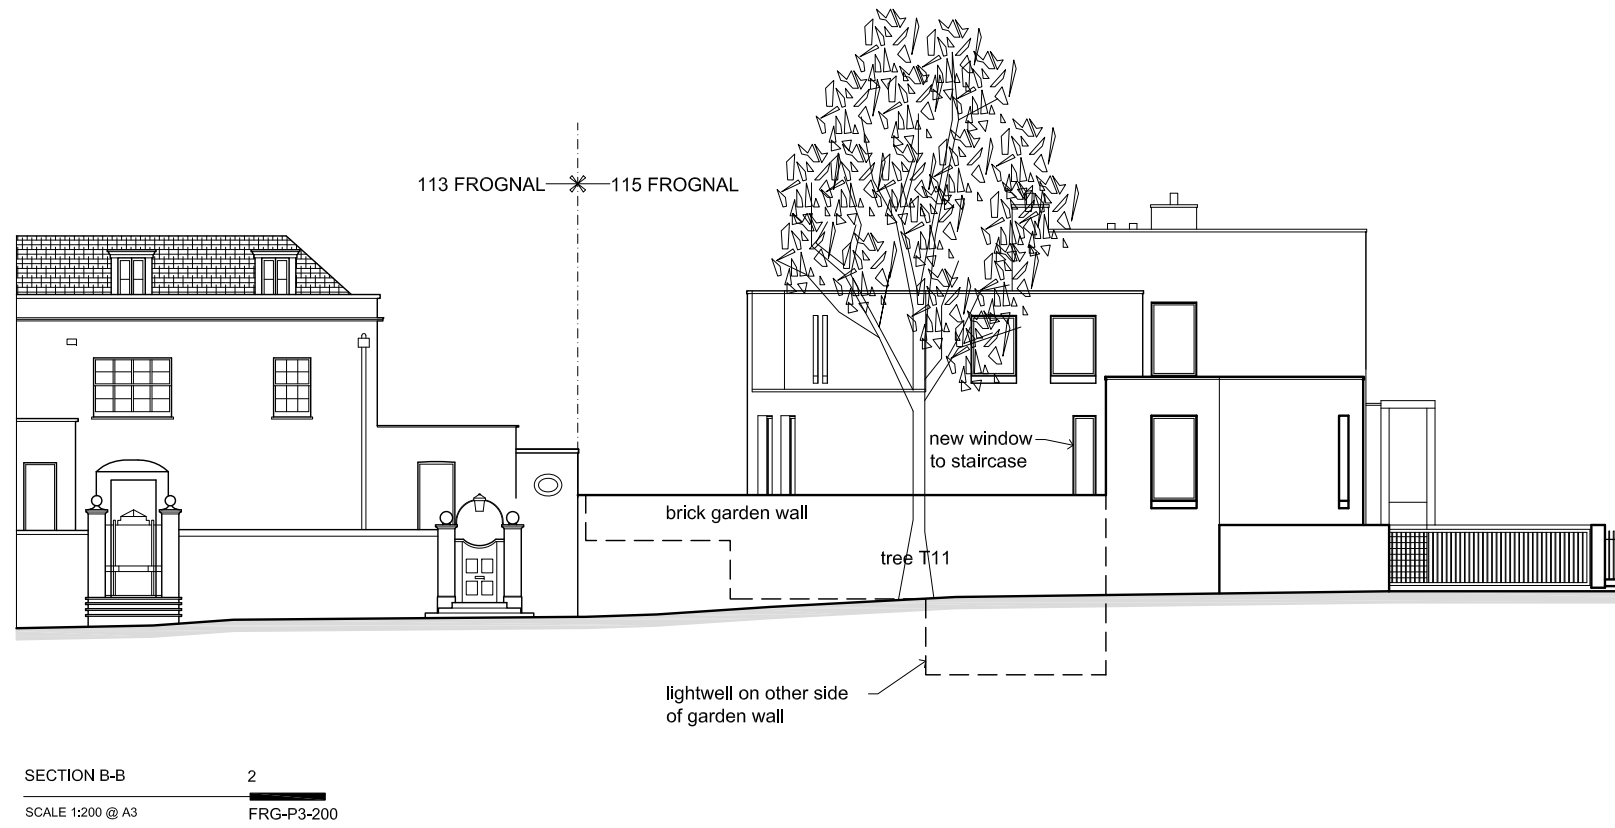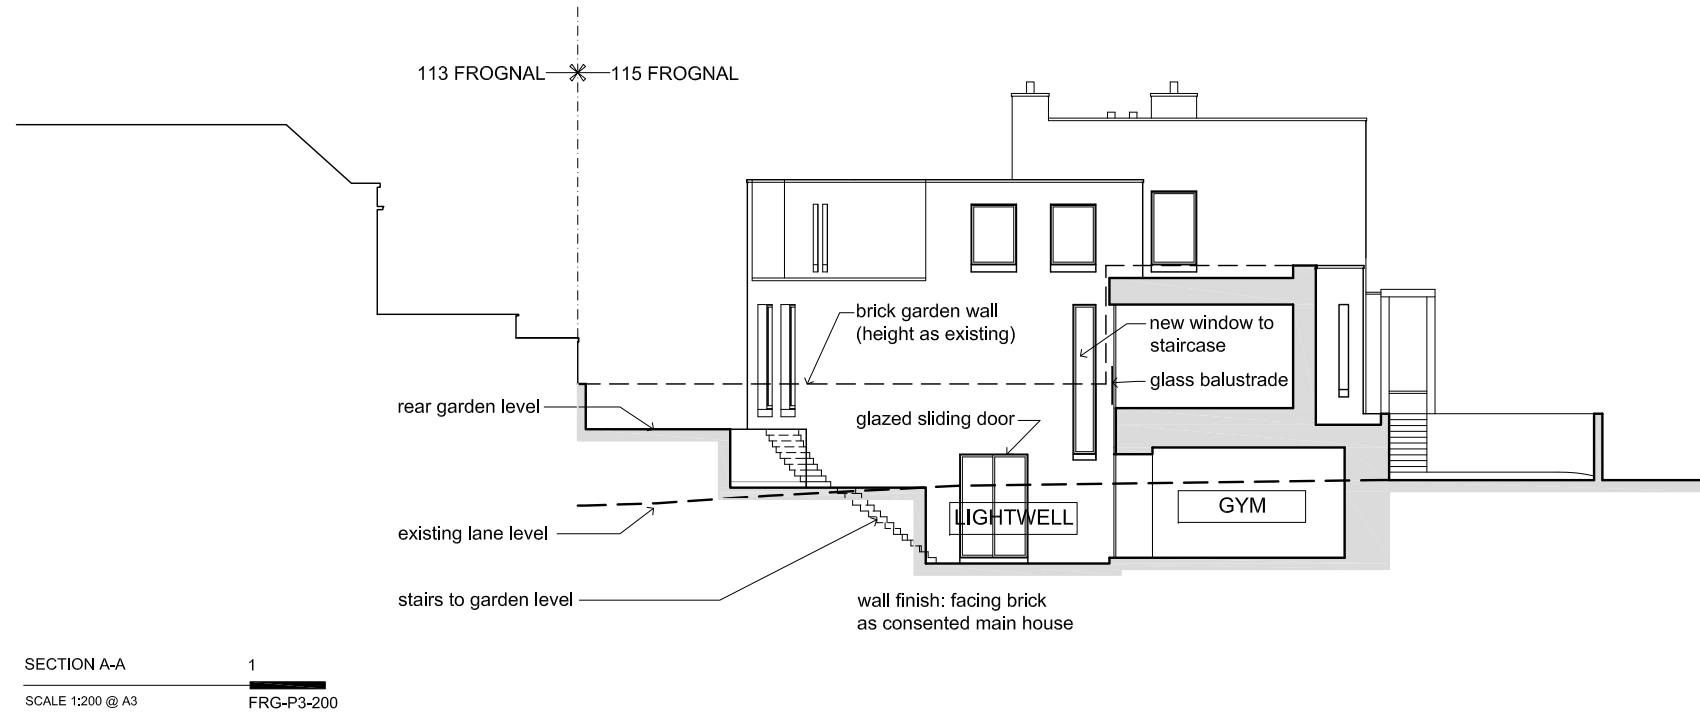


<p>general notes</p> <p>THIS DRAWING IS COPYRIGHT OF STUDIO MARK RUTHVEN. THIS DRAWING MUST BE READ IN CONJUNCTION WITH THE DESIGNER'S RISK ASSESSMENT, SPECIFICATION AND ALL OTHER RELEVANT DOCUMENTATION AND DRAWINGS. STUDIO MARK RUTHVEN ACCEPTS NO LIABILITY FOR ANY EXPENSE, LOSS OR DAMAGE OF WHATSOEVER NATURE AND HOWEVER ARISING FROM ANY VARIATION MADE TO THIS DRAWING OR IN THE EXECUTION OF THE WORK TO WHICH IT RELATES WHICH HAS NOT BEEN REFERRED TO THEM AND THEIR APPROVAL OBTAINED.</p> <p>FOR THE PURPOSE OF CONSTRUCTION DO NOT SCALE FROM THIS DRAWING OR THE COMPUTER DIGITAL DATA. ONLY FIGURED DIMENSIONS ARE TO BE USED.</p> <p>IF IN DOUBT ASK.</p>	<p>notes</p>	<p><i>project name</i> 115 FROGNAL LONDON NW3</p> <p><i>drawing title</i> PROPOSED SECTIONS A-A & B-B</p>	<p>StudioMarkRuthven architecture</p> <p>92 Prince of Wales Road, London, NW5 3NE 11 & 13 Patwell Street, Bruton, BA10 0EQ T 020 7485 0050</p>	<p><i>project ref.</i> FRG <i>drawing no.</i> FRG-P3-200 <i>revision</i> A</p>
<p>purpose of issue PLANNING APPLICATION</p>		<p><i>rev</i> <i>notes</i> <i>date</i> <i>by</i> <i>checked</i></p> <p><i>scale</i> 1:200 @ A3 <i>date</i> 26.05.17</p> <p><i>drawn by</i> PW <i>checked</i> MR</p> <p><small>* for construction do not scale from this drawing. * check all dimensions on site.</small></p>		

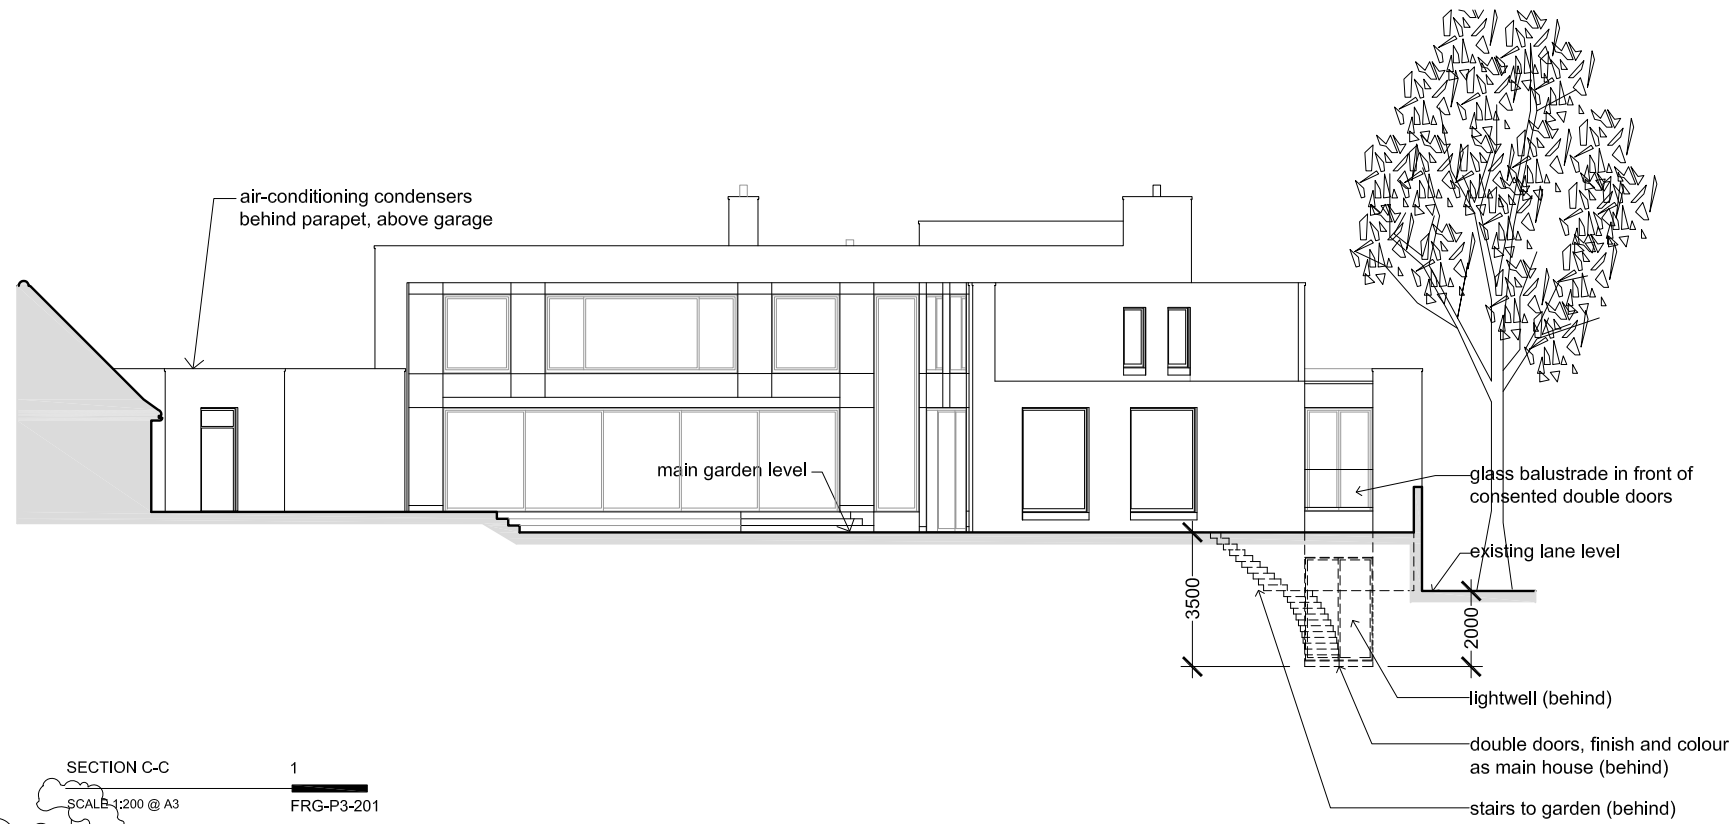

SECTION C-C
SCALE 1:200 @ A3
FRG-P3-201

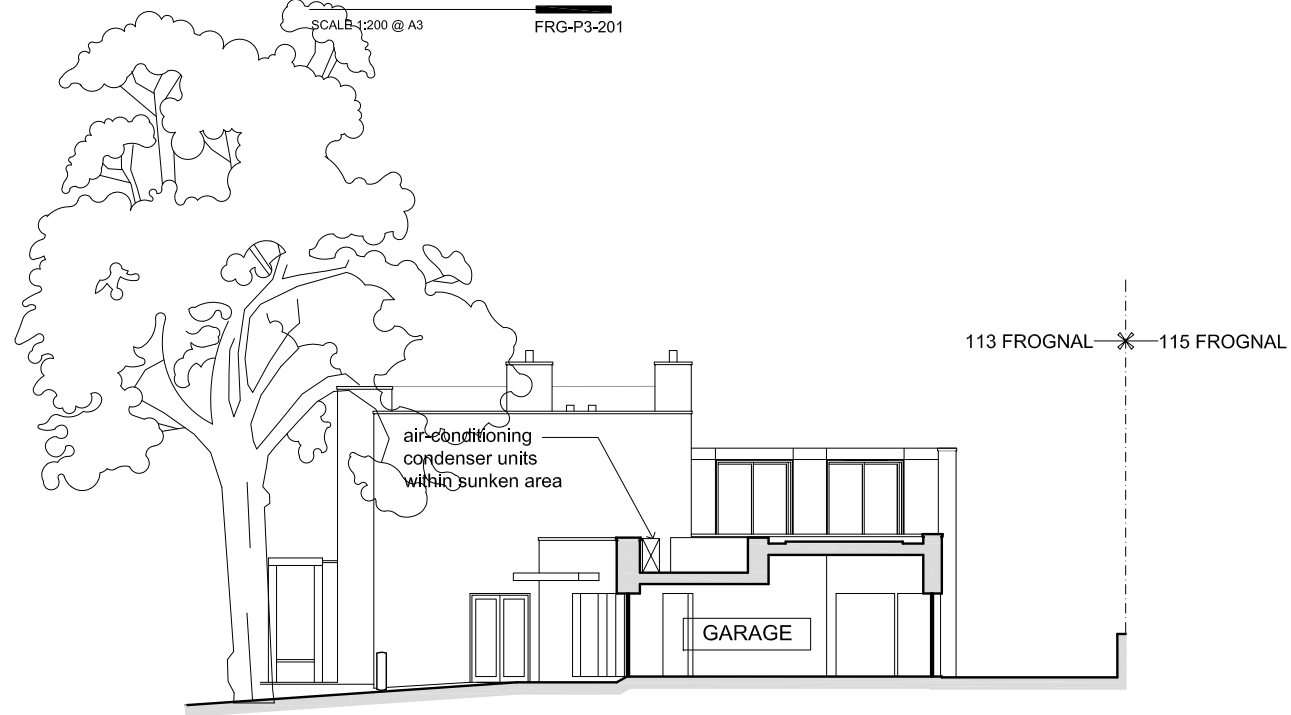


SECTION D-D
SCALE 1:200 @ A3
FRG-P3-201

 

<p>general notes</p> <p>THIS DRAWING IS COPYRIGHT OF STUDIO MARK RUTHVEN. THIS DRAWING MUST BE READ IN CONJUNCTION WITH THE DESIGNER'S RISK ASSESSMENT, SPECIFICATION AND ALL OTHER RELEVANT DOCUMENTATION AND DRAWINGS. STUDIO MARK RUTHVEN ACCEPTS NO LIABILITY FOR ANY EXPENSE, LOSS OR DAMAGE OF WHATSOEVER NATURE AND HOWEVER ARISING FROM ANY VARIATION MADE TO THIS DRAWING OR IN THE EXECUTION OF THE WORK TO WHICH IT RELATES WHICH HAS NOT BEEN REFERRED TO THEM AND THEIR APPROVAL OBTAINED.</p> <p>FOR THE PURPOSE OF CONSTRUCTION DO NOT SCALE FROM THIS DRAWING OR THE COMPUTER DIGITAL DATA. ONLY FIGURED DIMENSIONS ARE TO BE USED.</p> <p>IF IN DOUBT ASK.</p>	<p>notes</p>	<p><i>rev</i> <i>notes</i> <i>date</i> <i>by</i> <i>checked</i></p> <p>* for construction do not scale from this drawing. * check all dimensions on site.</p>	<p><i>project name</i> 115 FROGNAL LONDON NW3</p> <p><i>drawing title</i> PROPOSED SECTIONS C-C & D-D</p> <p>scale 1:200 @ A3 date 26.05.17</p> <p>drawn by PW checked MR</p>	<p>StudioMarkRuthven architecture</p> <p>92 Prince of Wales Road, London, NW5 3NE 11 & 13 Patwell Street, Bruton, BA10 0EQ T 020 7485 0050</p> <p><i>project ref.</i> FRG <i>drawing no.</i> FRG-P3-201 <i>revision</i> A</p>
<p>purpose of issue</p> <p>PLANNING APPLICATION</p>				



NORTH ELEVATION 1
 SCALE 1:200 @ A3 FRG-P3-300

 

<p>general notes</p> <p>THIS DRAWING IS COPYRIGHT OF STUDIO MARK RUTHVEN. THIS DRAWING MUST BE READ IN CONJUNCTION WITH THE DESIGNER'S RISK ASSESSMENT, SPECIFICATION AND ALL OTHER RELEVANT DOCUMENTATION AND DRAWINGS. STUDIO MARK RUTHVEN ACCEPT NO LIABILITY FOR ANY EXPENSE, LOSS OR DAMAGE OF WHATSOEVER NATURE AND HOWEVER ARISING FROM ANY VARIATION MADE TO THIS DRAWING OR IN THE EXECUTION OF THE WORK TO WHICH IT RELATES WHICH HAS NOT BEEN REFERRED TO THEM AND THEIR APPROVAL OBTAINED.</p> <p>FOR THE PURPOSE OF CONSTRUCTION DO NOT SCALE FROM THIS DRAWING OR THE COMPUTER DIGITAL DATA, ONLY FIGURED DIMENSIONS ARE TO BE USED.</p> <p>IF IN DOUBT ASK.</p>	<p>notes</p>	<p><i>project name</i> 115 FROGNAL LONDON NW3</p> <p><i>drawing title</i> PROPOSED SECTIONS A-A & B-B</p>	<p>StudioMarkRuthven architecture</p> <p>92 Prince of Wales Road, London, NW5 3NE 11 & 13 Patwell Street, Bruton, BA10 0EQ T 020 7485 0050</p>	<p><i>project ref.</i> FRG <i>drawing no.</i> FRG-P3-300 <i>revision</i> A</p>
<p>purpose of issue PLANNING APPLICATION</p>		<p><i>rev</i> <i>notes</i> <i>date</i> <i>by</i> <i>checked</i></p> <p><i>scale</i> 1:200 @ A3 <i>date</i> 26.05.17</p> <p><i>drawn by</i> PW <i>checked</i> MR</p> <p><small>* for construction do not scale from this drawing. * check all dimensions on site.</small></p>		