



FRONT ELEVATION



QUEENS CRESCENT GP PRACTICE
76 QUEENS CRESCENT LONDON NW5 4EB


EXISTING FRONT ELEVATIONS

SCALE 1:50@ A3 - MARCH 2017 - SD 5



QUEENS CRESCENT GP PRACTICE
 76 QUEENS CRESCENT LONDON NW5 4EB
 EXISTING REAR ELEVATION

SCALE 1:50@ A3 - MARCH 2017 - SD 6

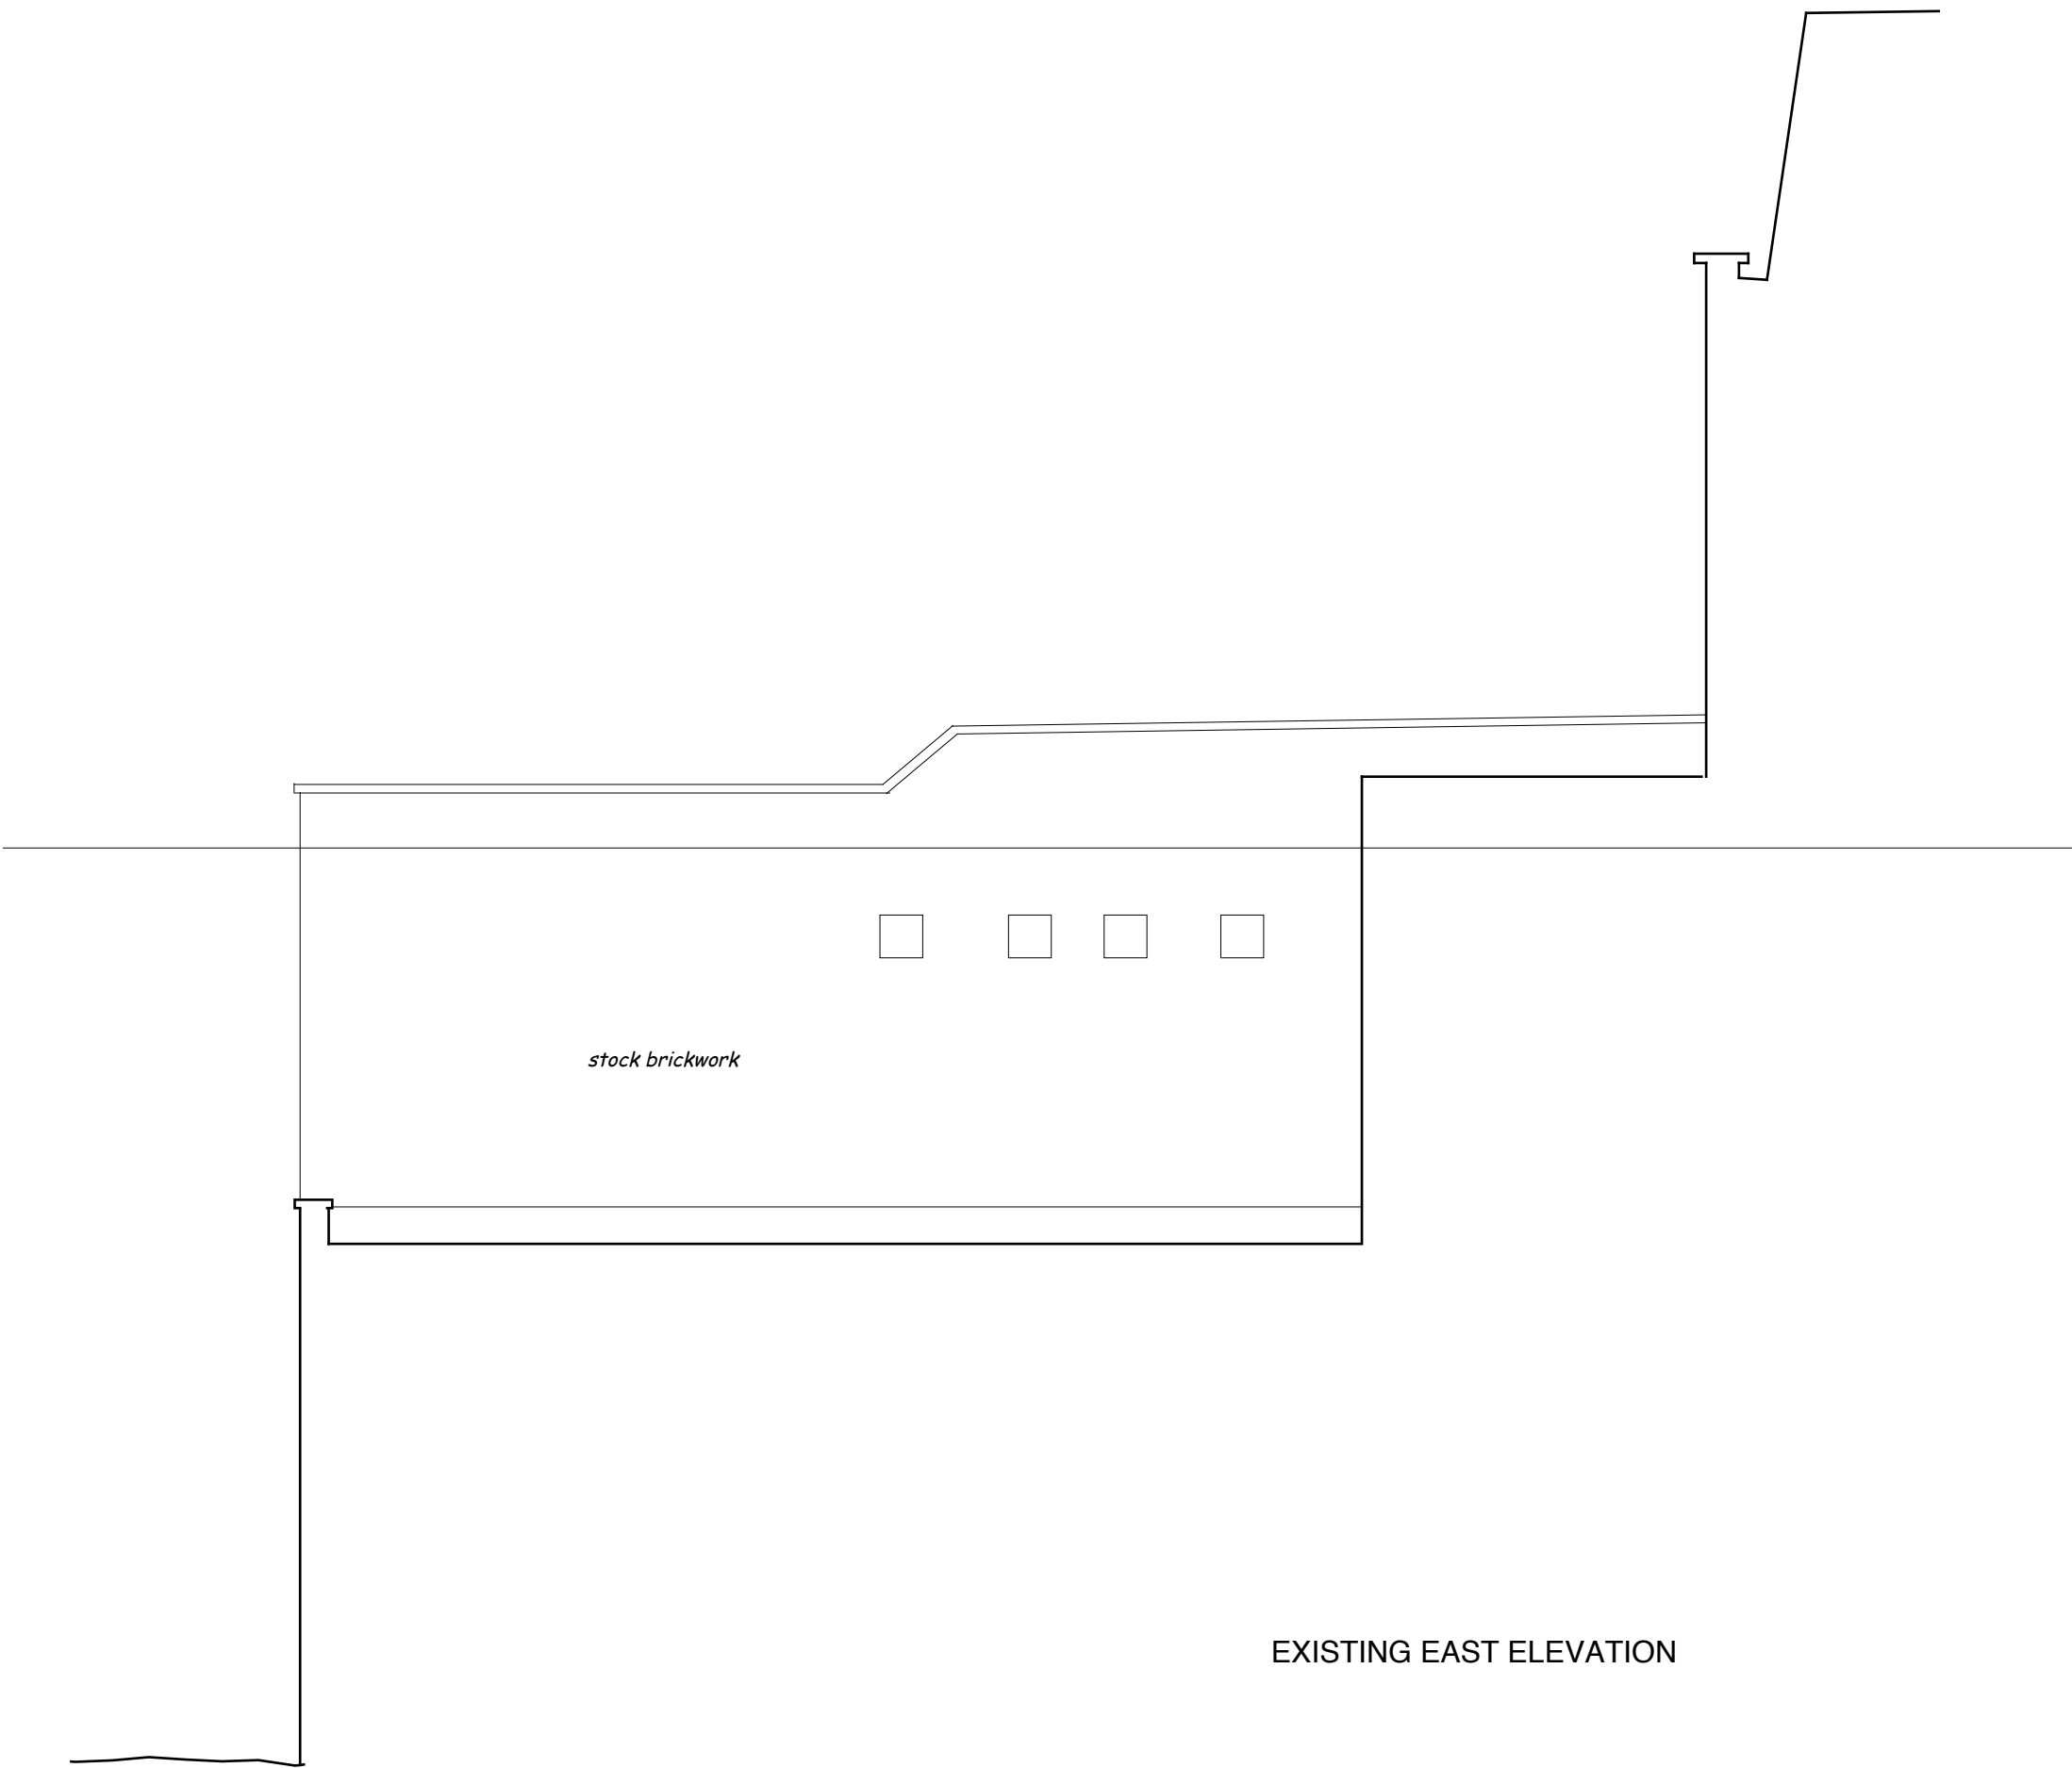

stock brickwork


EXISTING EAST ELEVATION



QUEENS CRESCENT GP PRACTICE
76 QUEENS CRESCENT LONDON NW5 4EB

EXISTING EAST ELEVATION


SCALE 1:50@ A3 - MARCH 2017 - SD 7

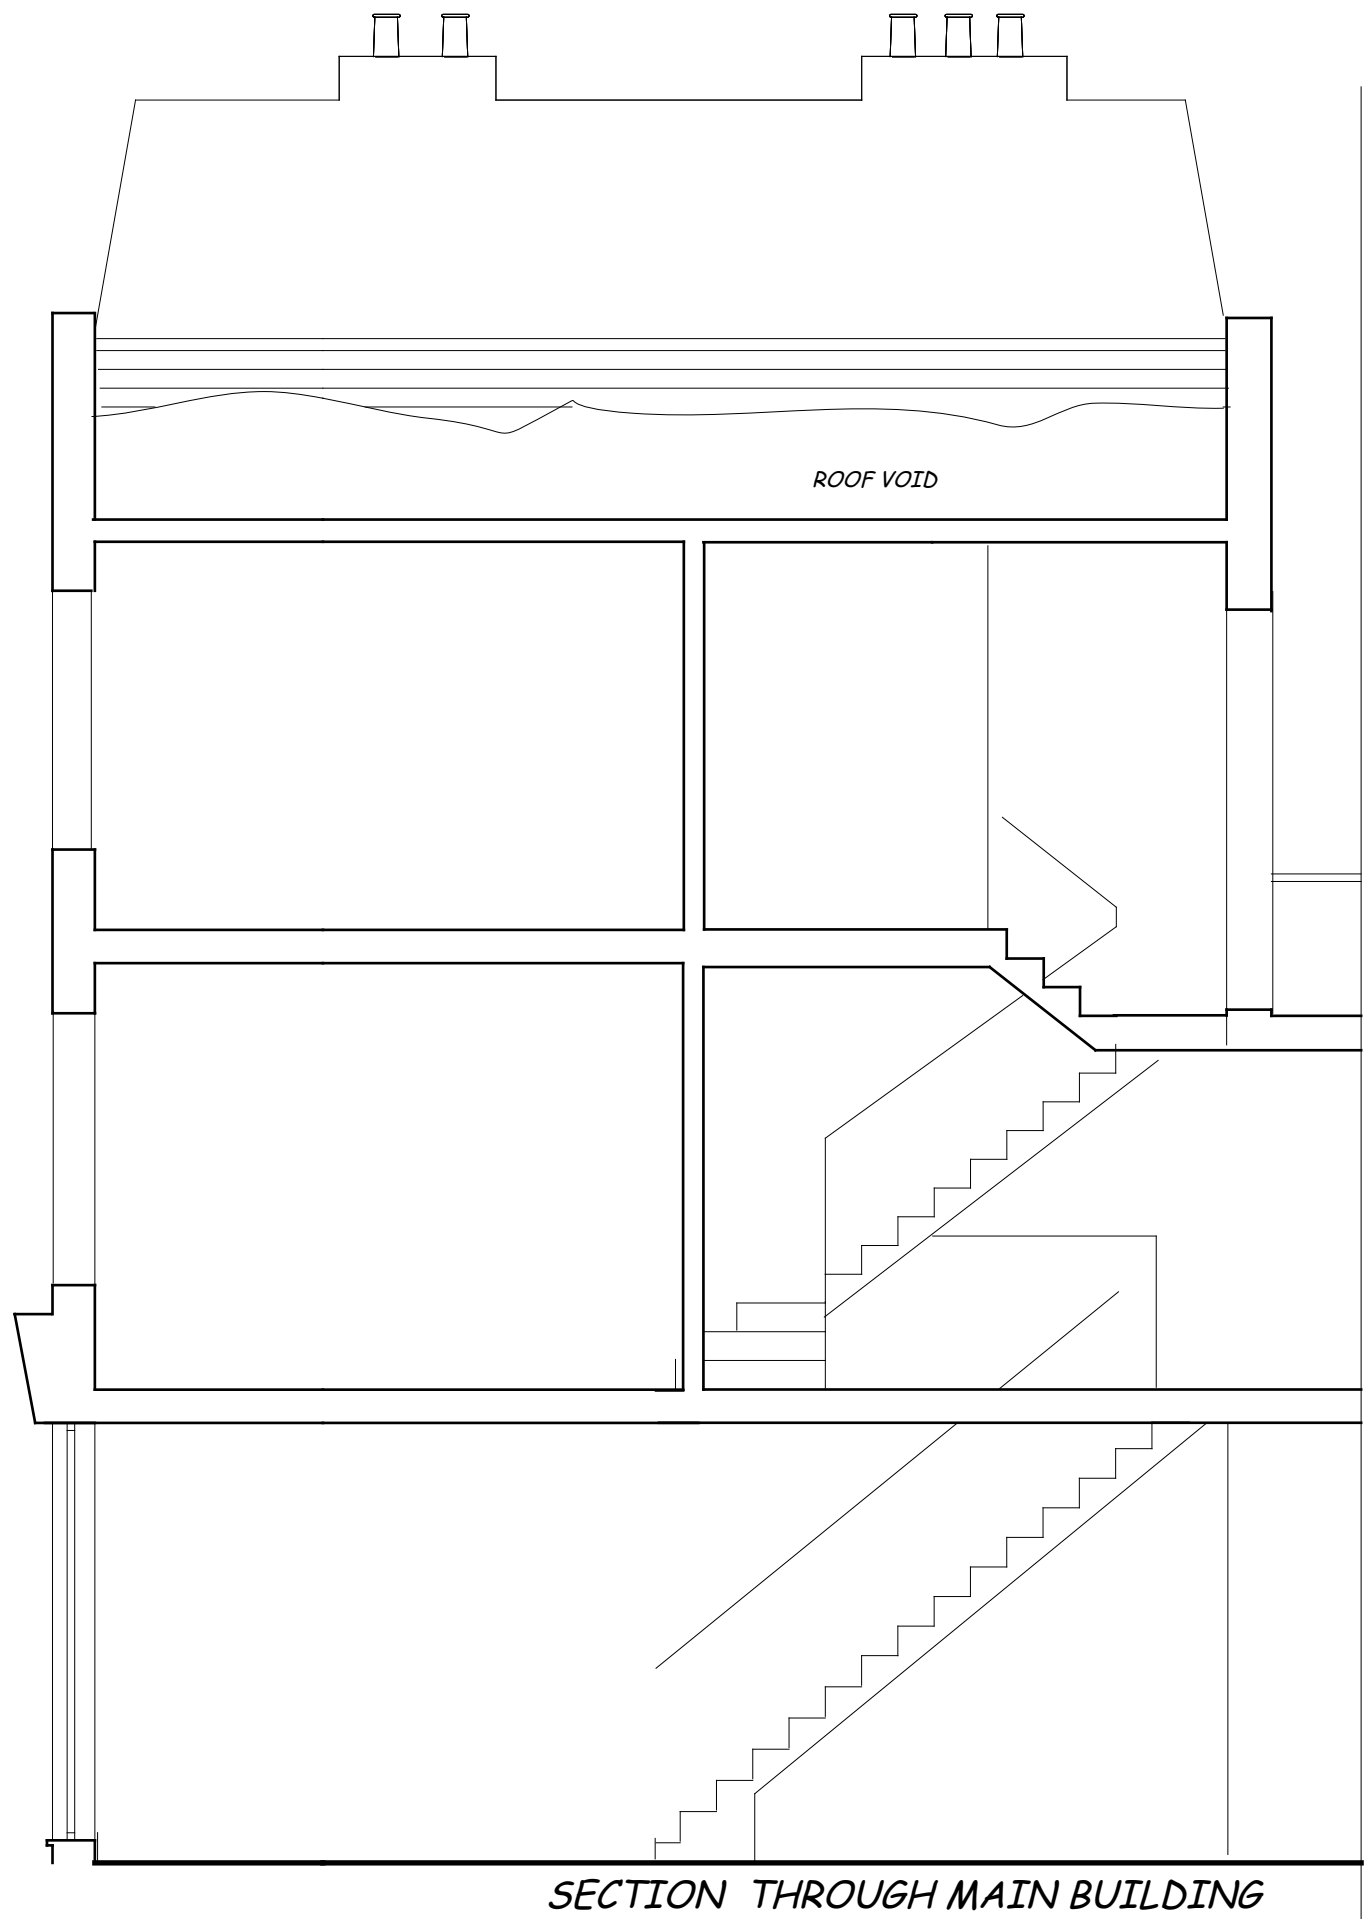

QUEENS CRESCENT GP PRACTICE
76 QUEENS CRESCENT LONDON NW5 4EB

EXISTING SECTION BB

SCALE 1:50@ A3 - MARCH 2017 - SD 8

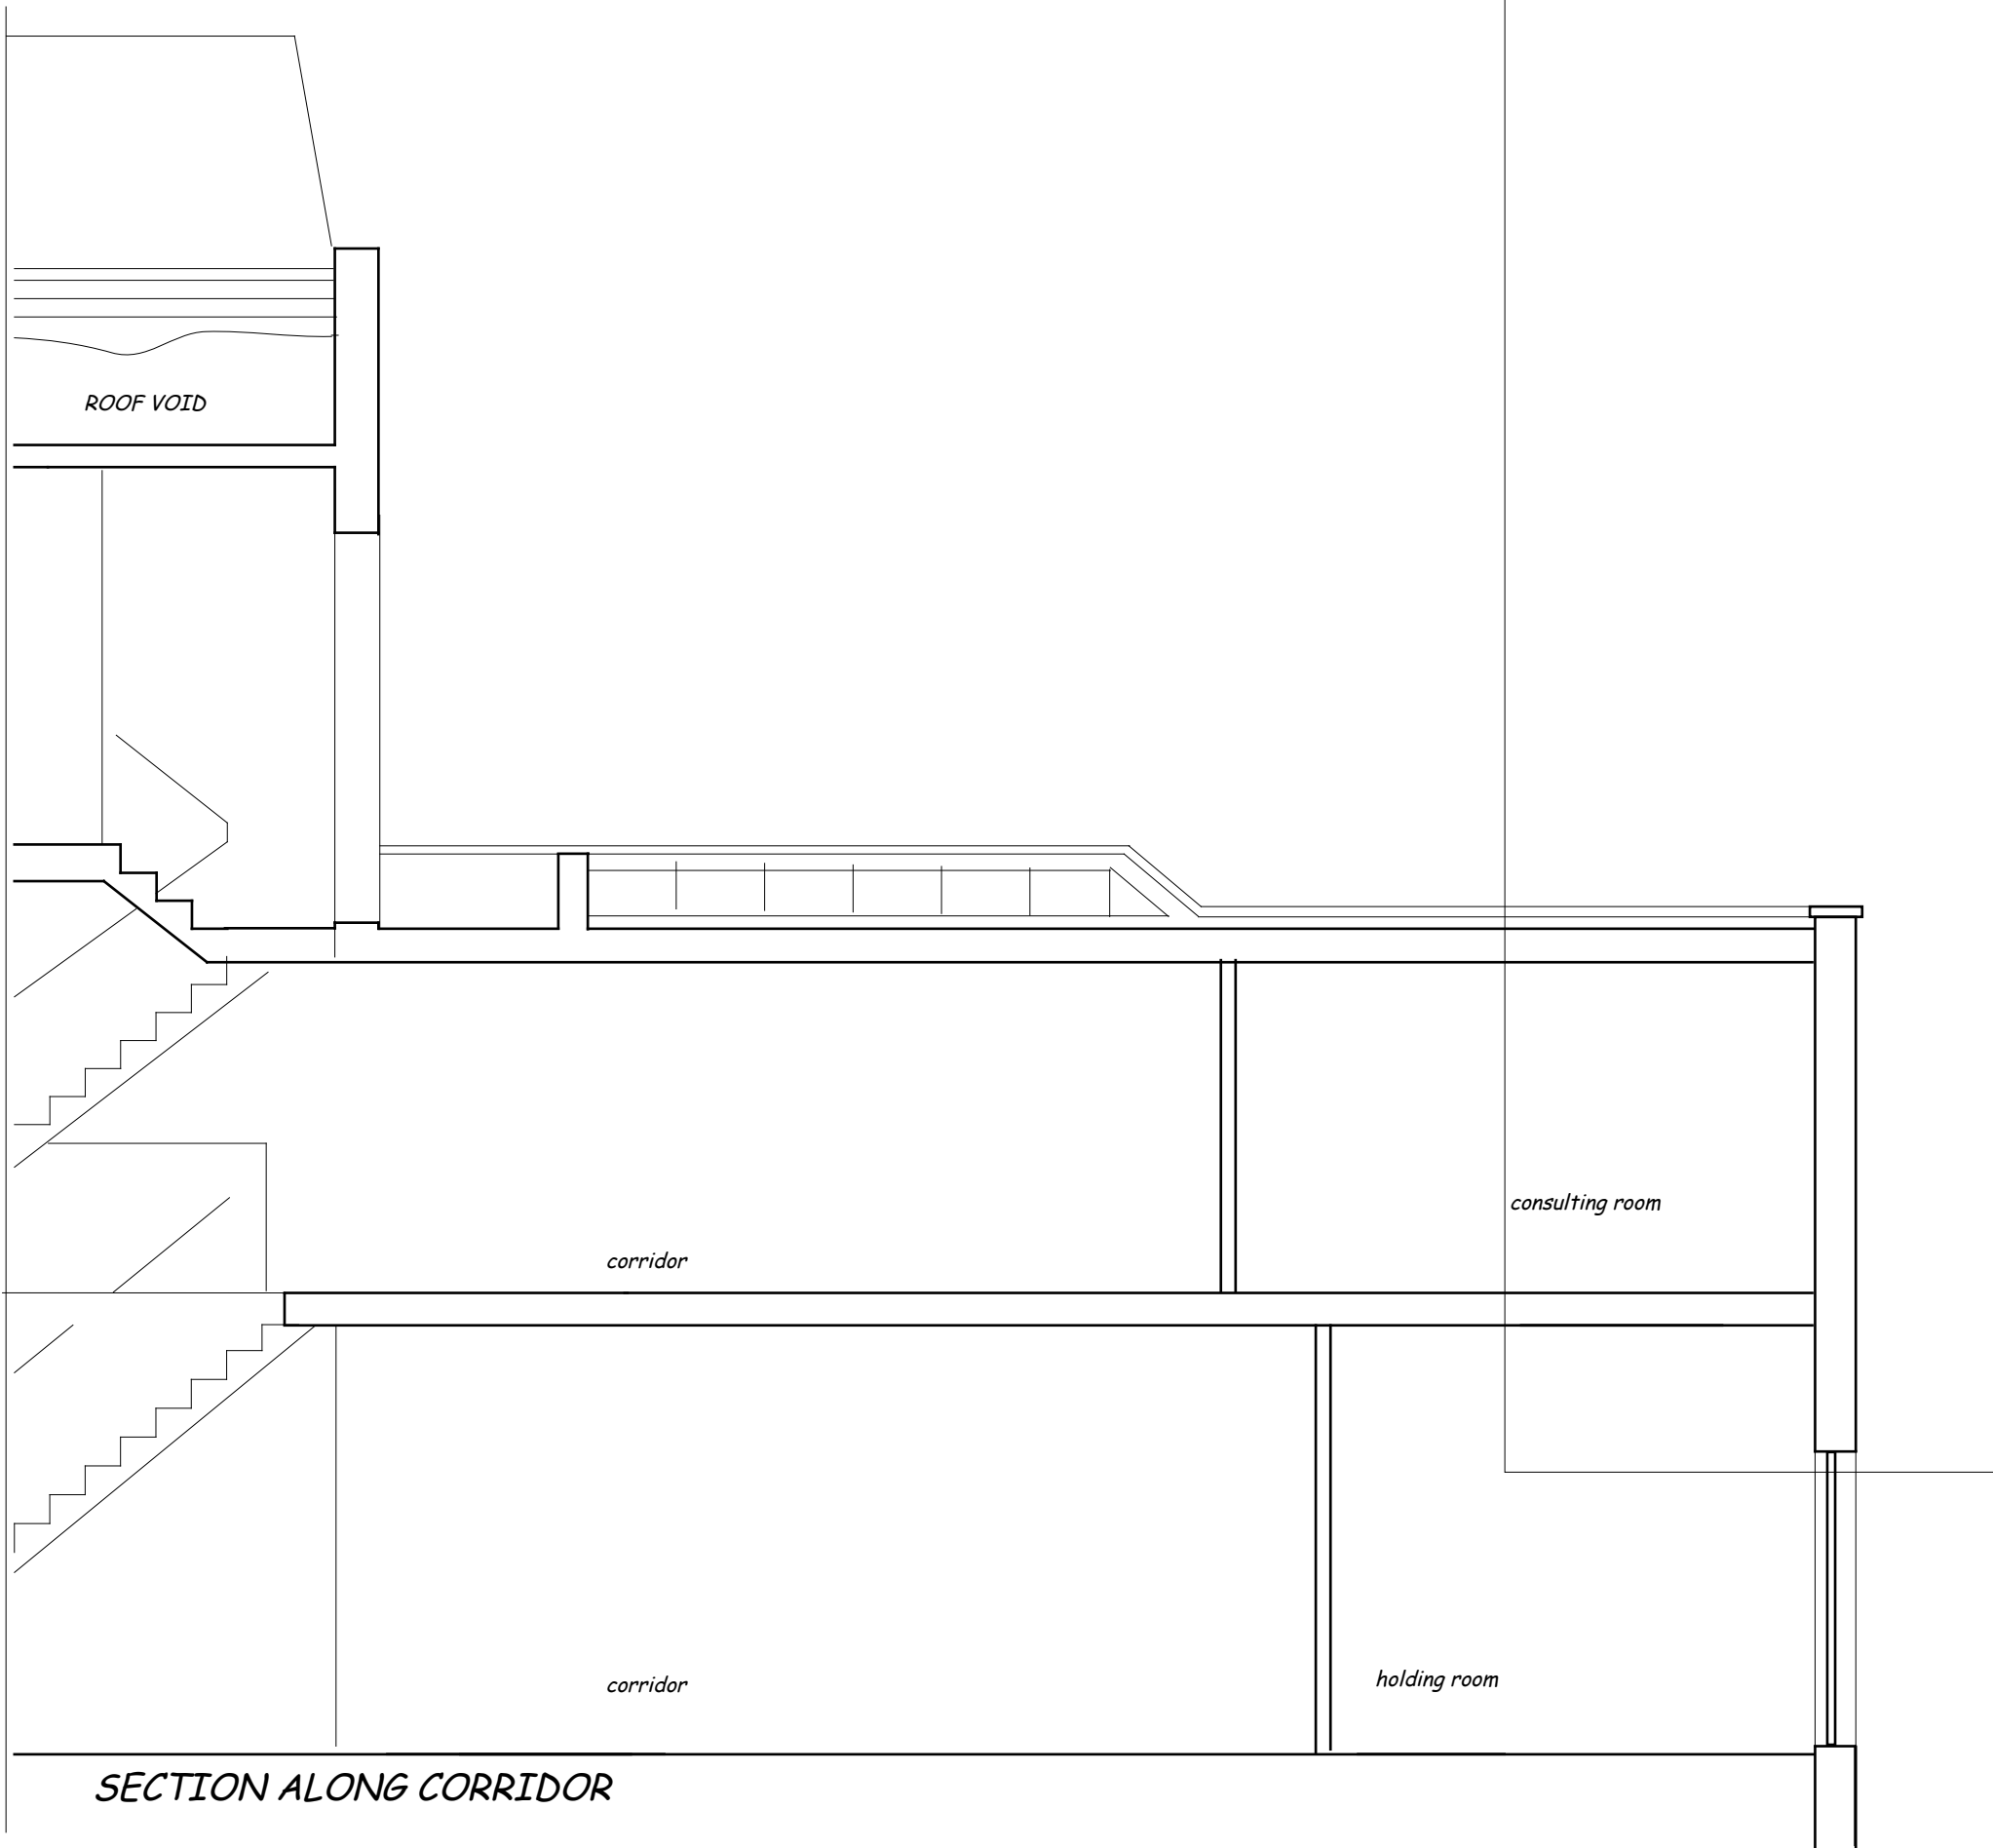


SECTION ALONG CORRIDOR



QUEENS CRESCENT GP PRACTICE
 76 QUEENS CRESCENT LONDON NW5 4EB

EXISTING SECTION CC

SCALE 1:50@ A3 - MARCH 2017 - SD 10

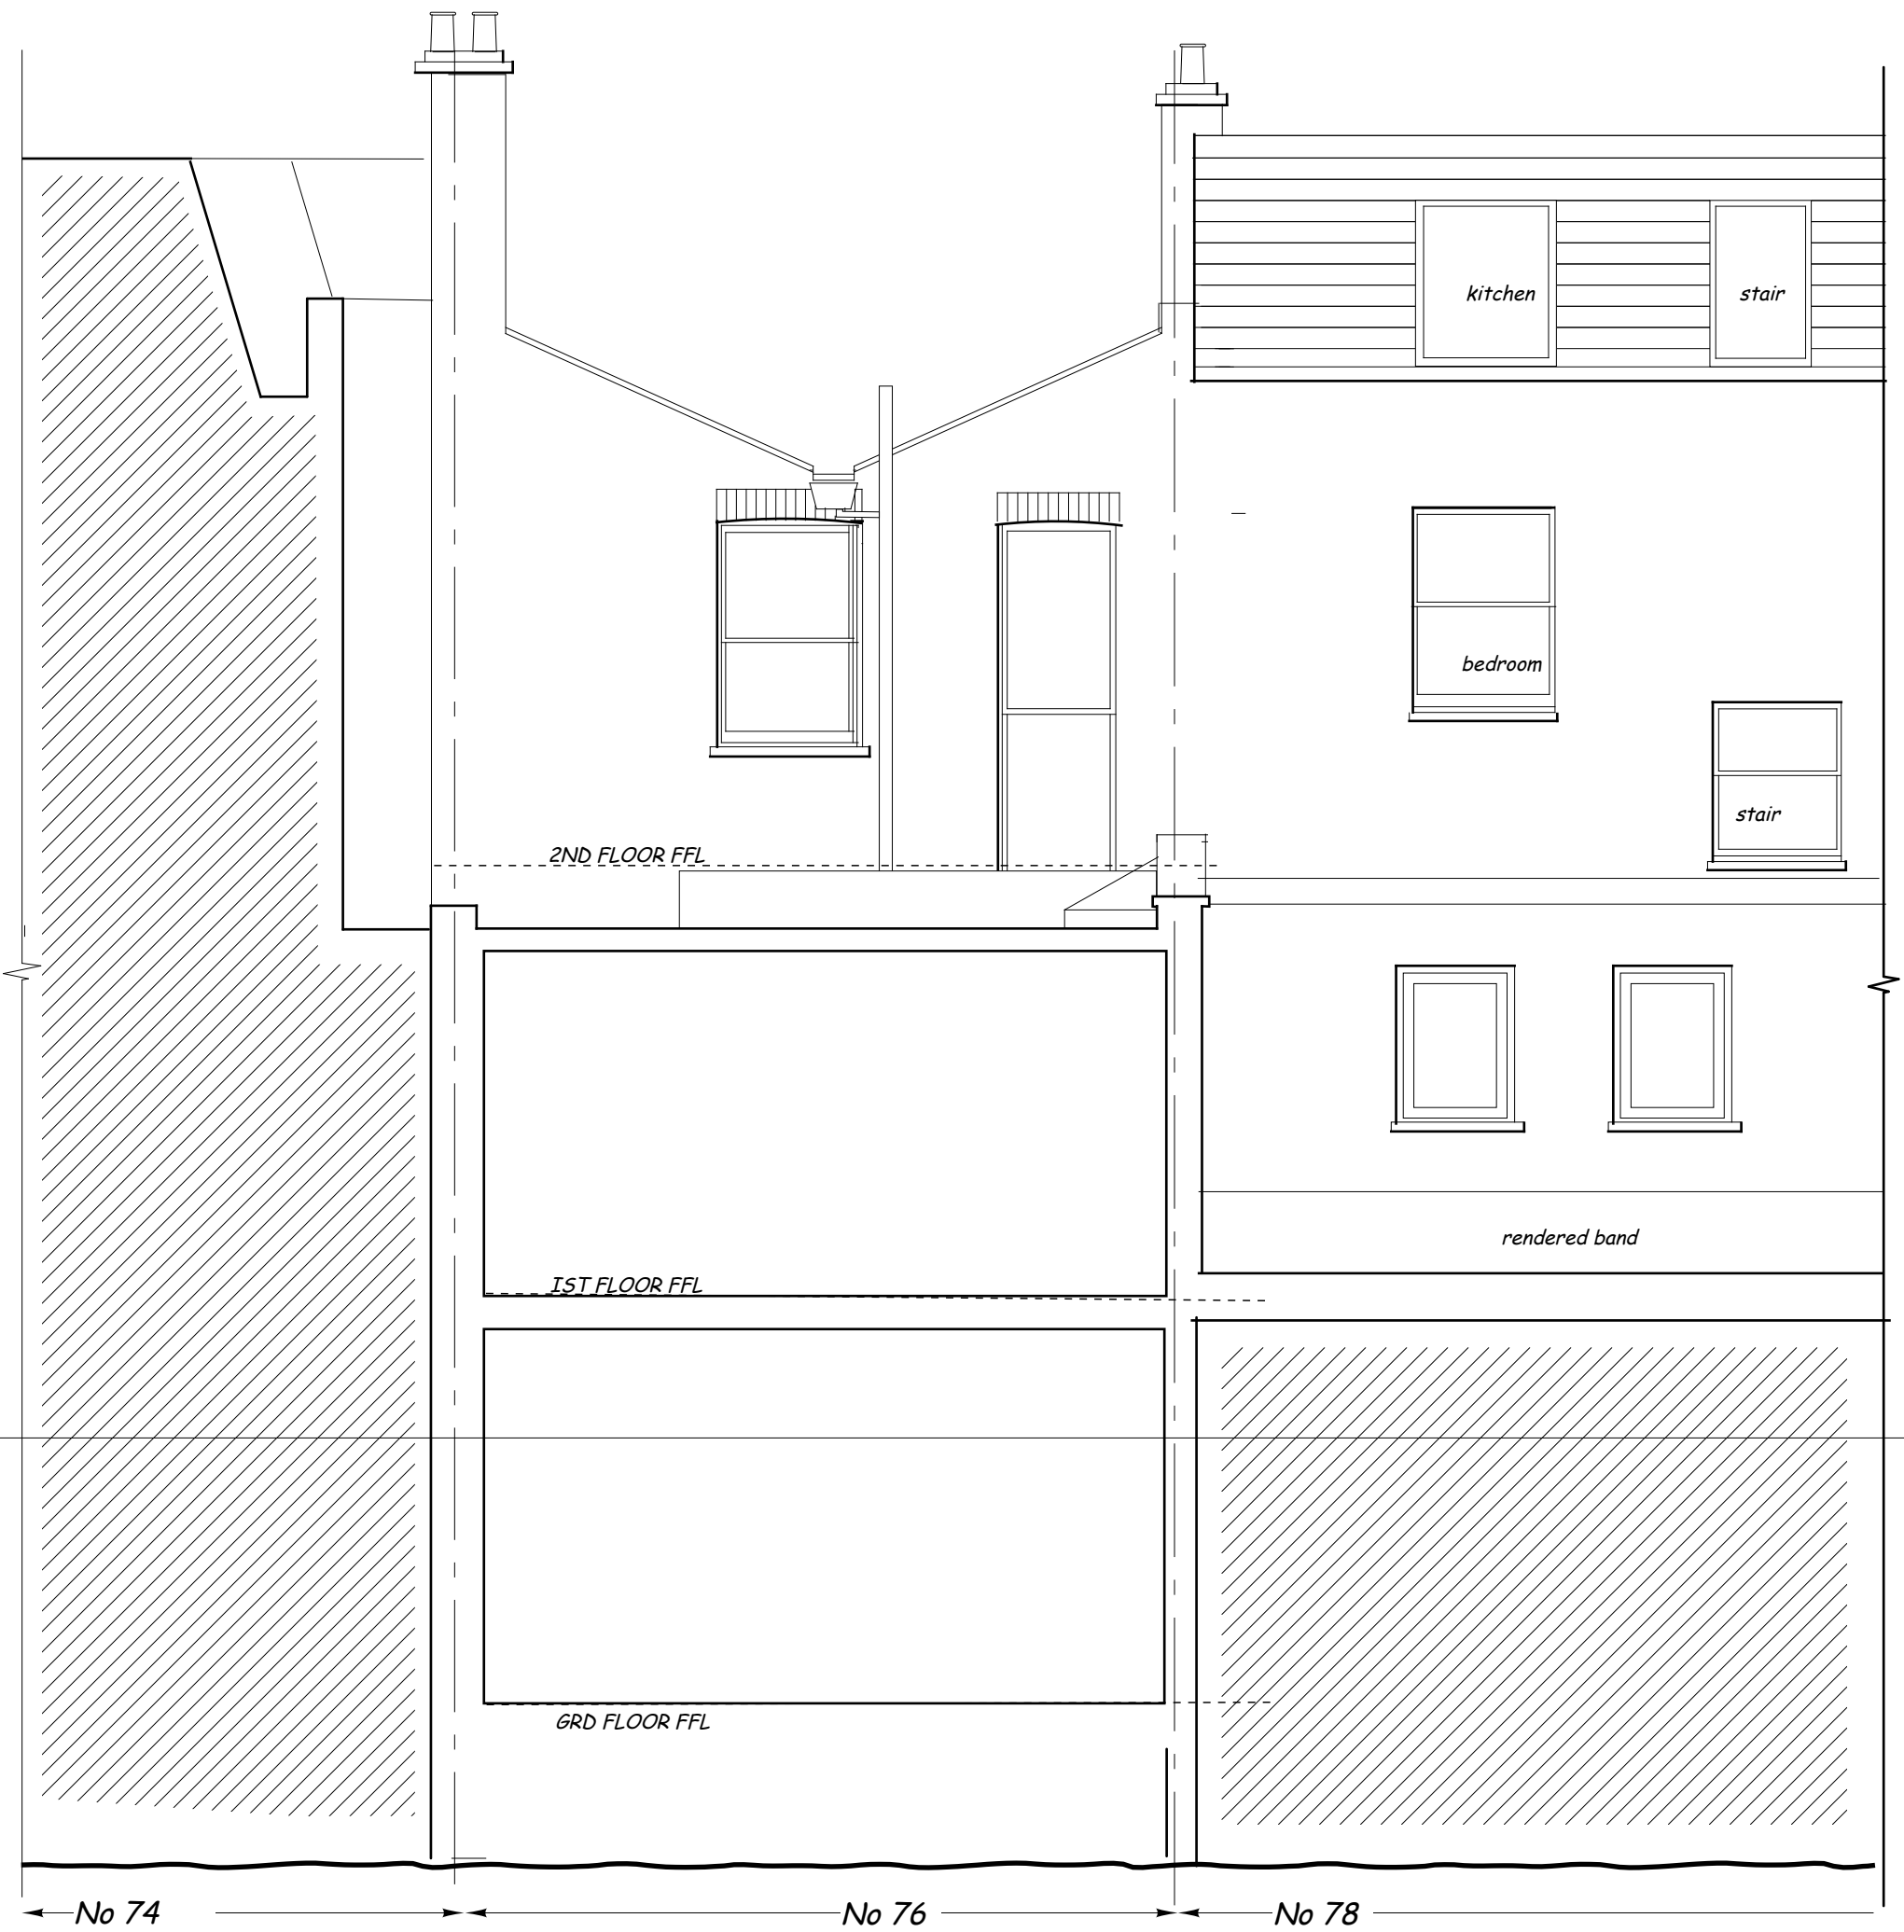

QUEENS CRESCENT GP PRACTICE
 76 QUEENS CRESCENT LONDON NW5 4EB

EXISTING SECTION AA

SCALE 1:50@ A3 - MARCH 2017 - SD 10