



slate hung mansard

velux type window

76
THE
QUEENS
CRESCENT
PRACTICE
76

FRONT ELEVATION



QUEENS CRESCENT GP PRACTICE
76 QUEENS CRESCENT LONDON NW5 4EB


PROPOSED FRONT ELEVATION

SCALE 1:50@ A3 - MARCH 2017 - PD 6



QUEENS CRESCENT GP PRACTICE
76 QUEENS CRESCENT LONDON NW5 4EB


PROPOSED REAR ELEVATION
SCALE 1:50 @ A3 - MARCH 2017 - PD 7

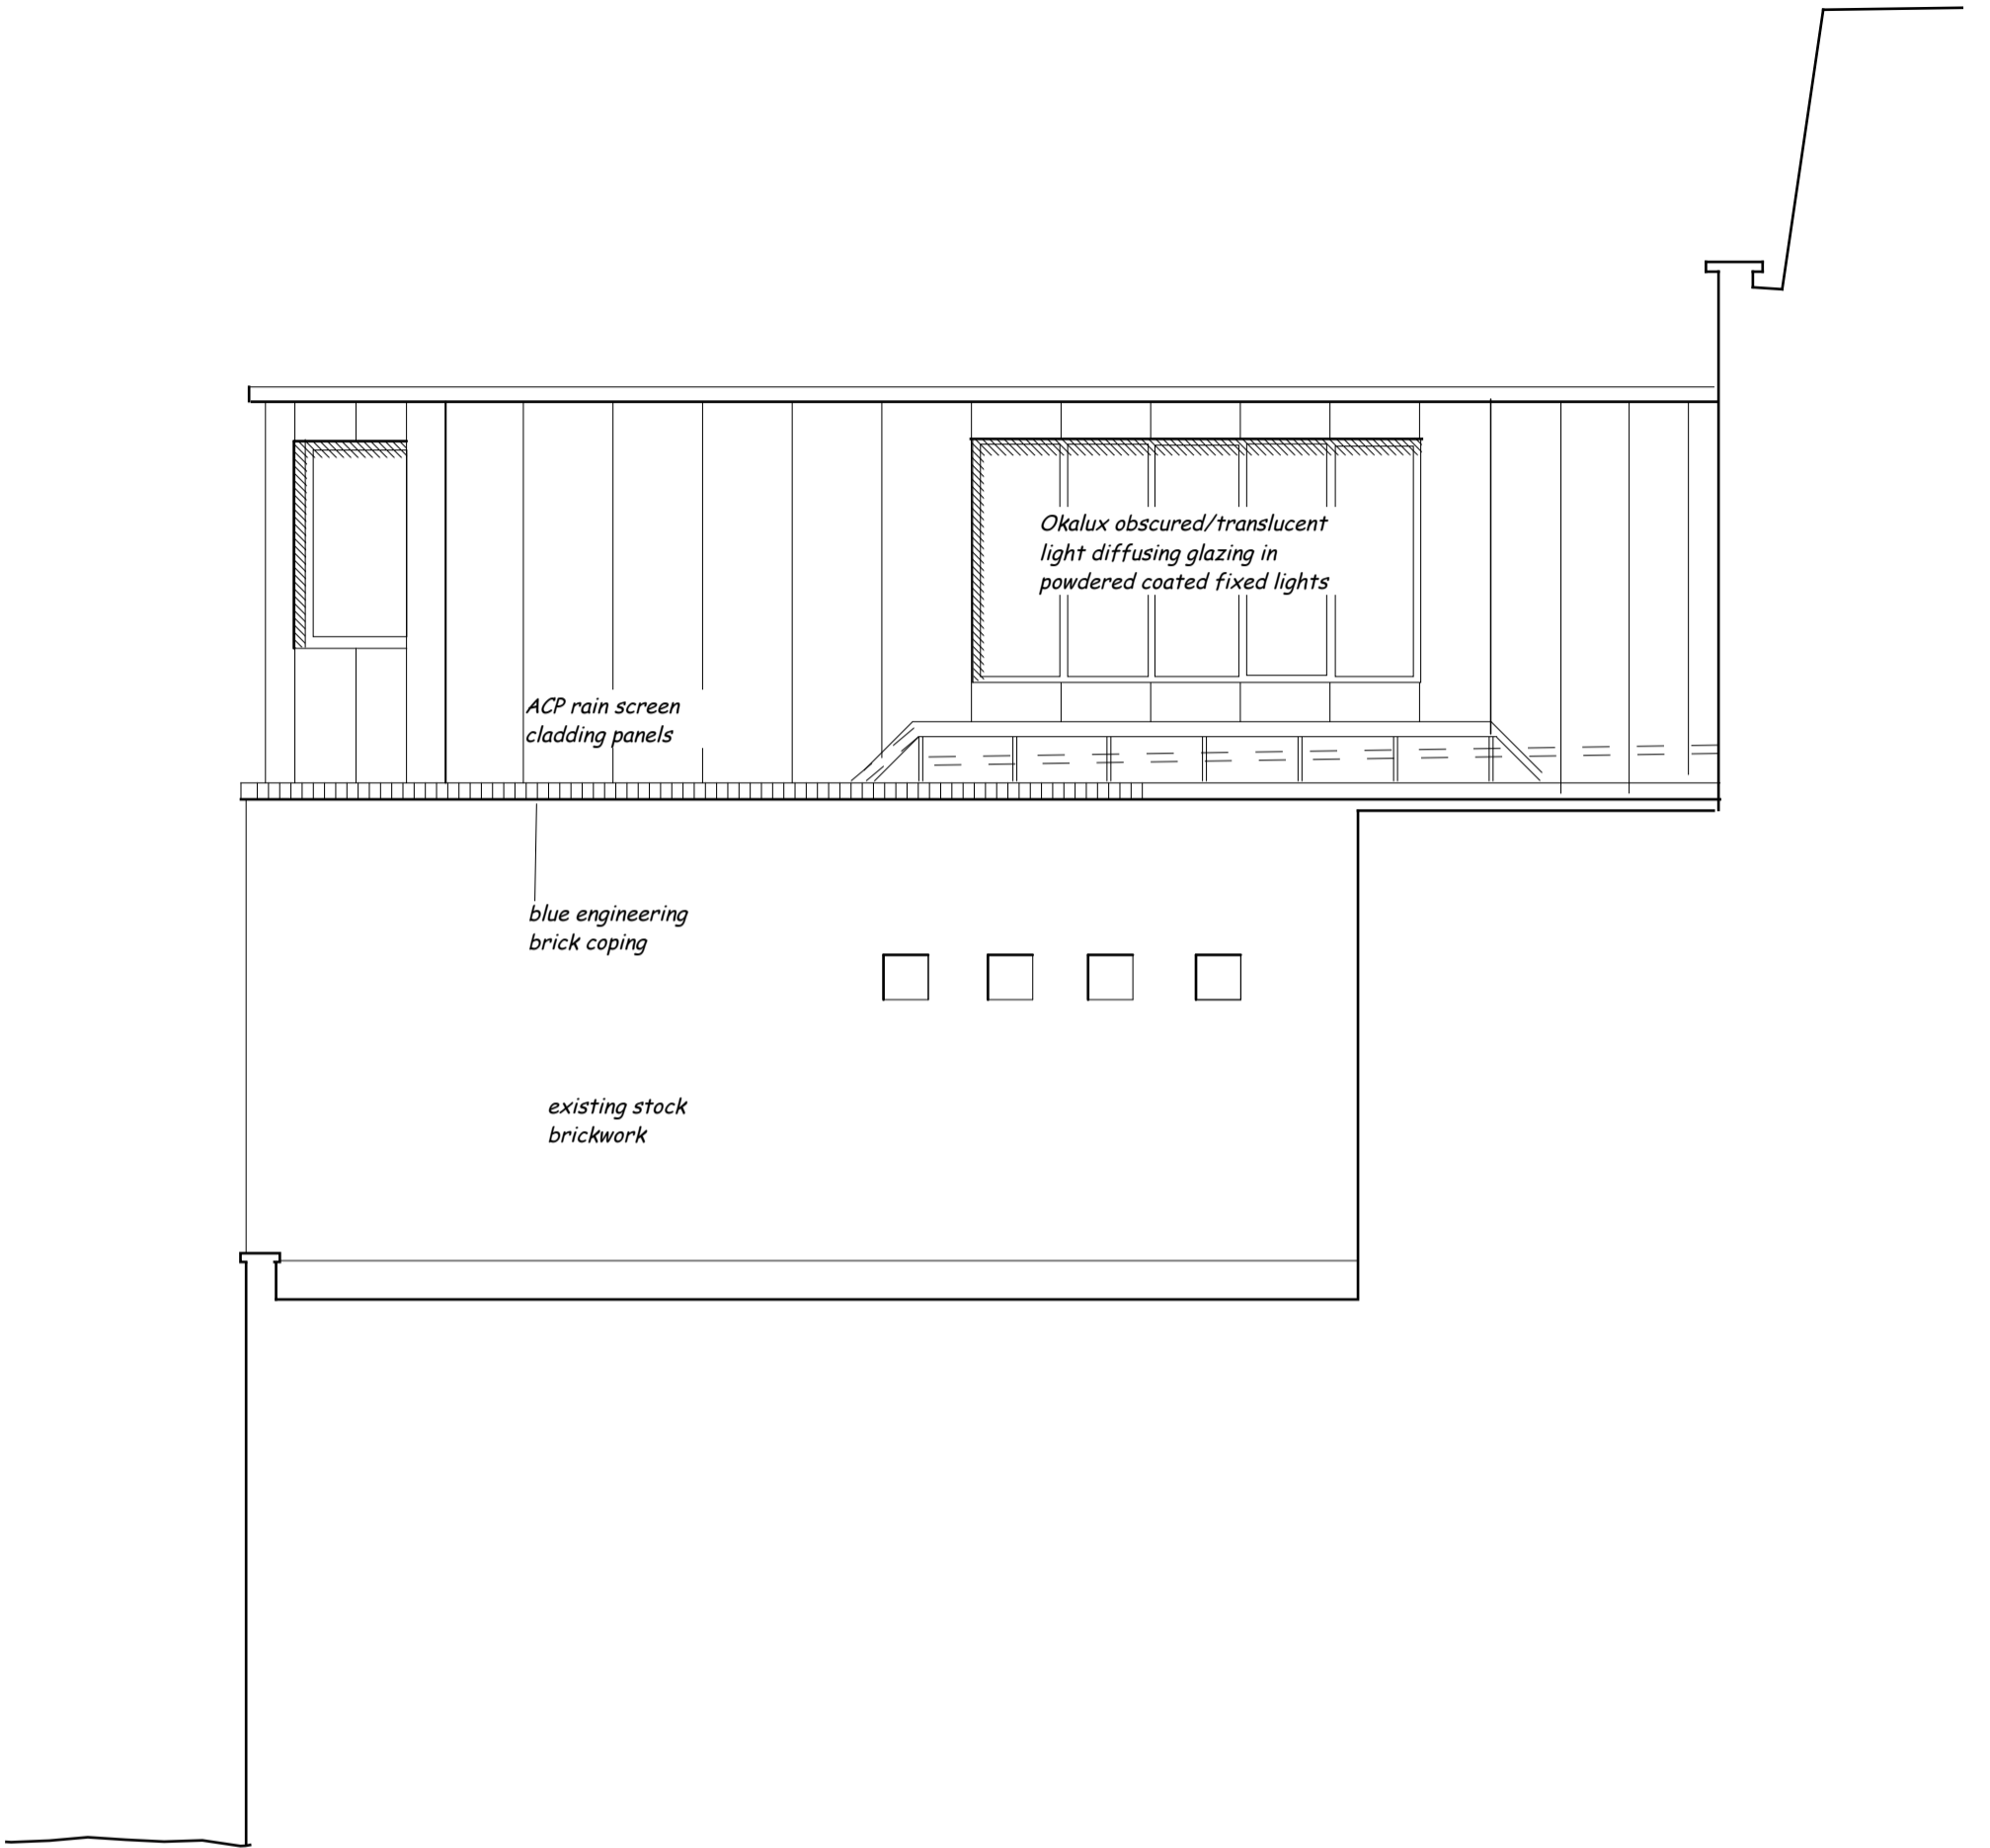

QUEENS CRESCENT GP PRACTICE
76 QUEENS CRESCENT LONDON NW5 4EB

PROPOSED EAST ELEVATION

SCALE 1:50 @ A3 - MARCH 2017 - PD 8

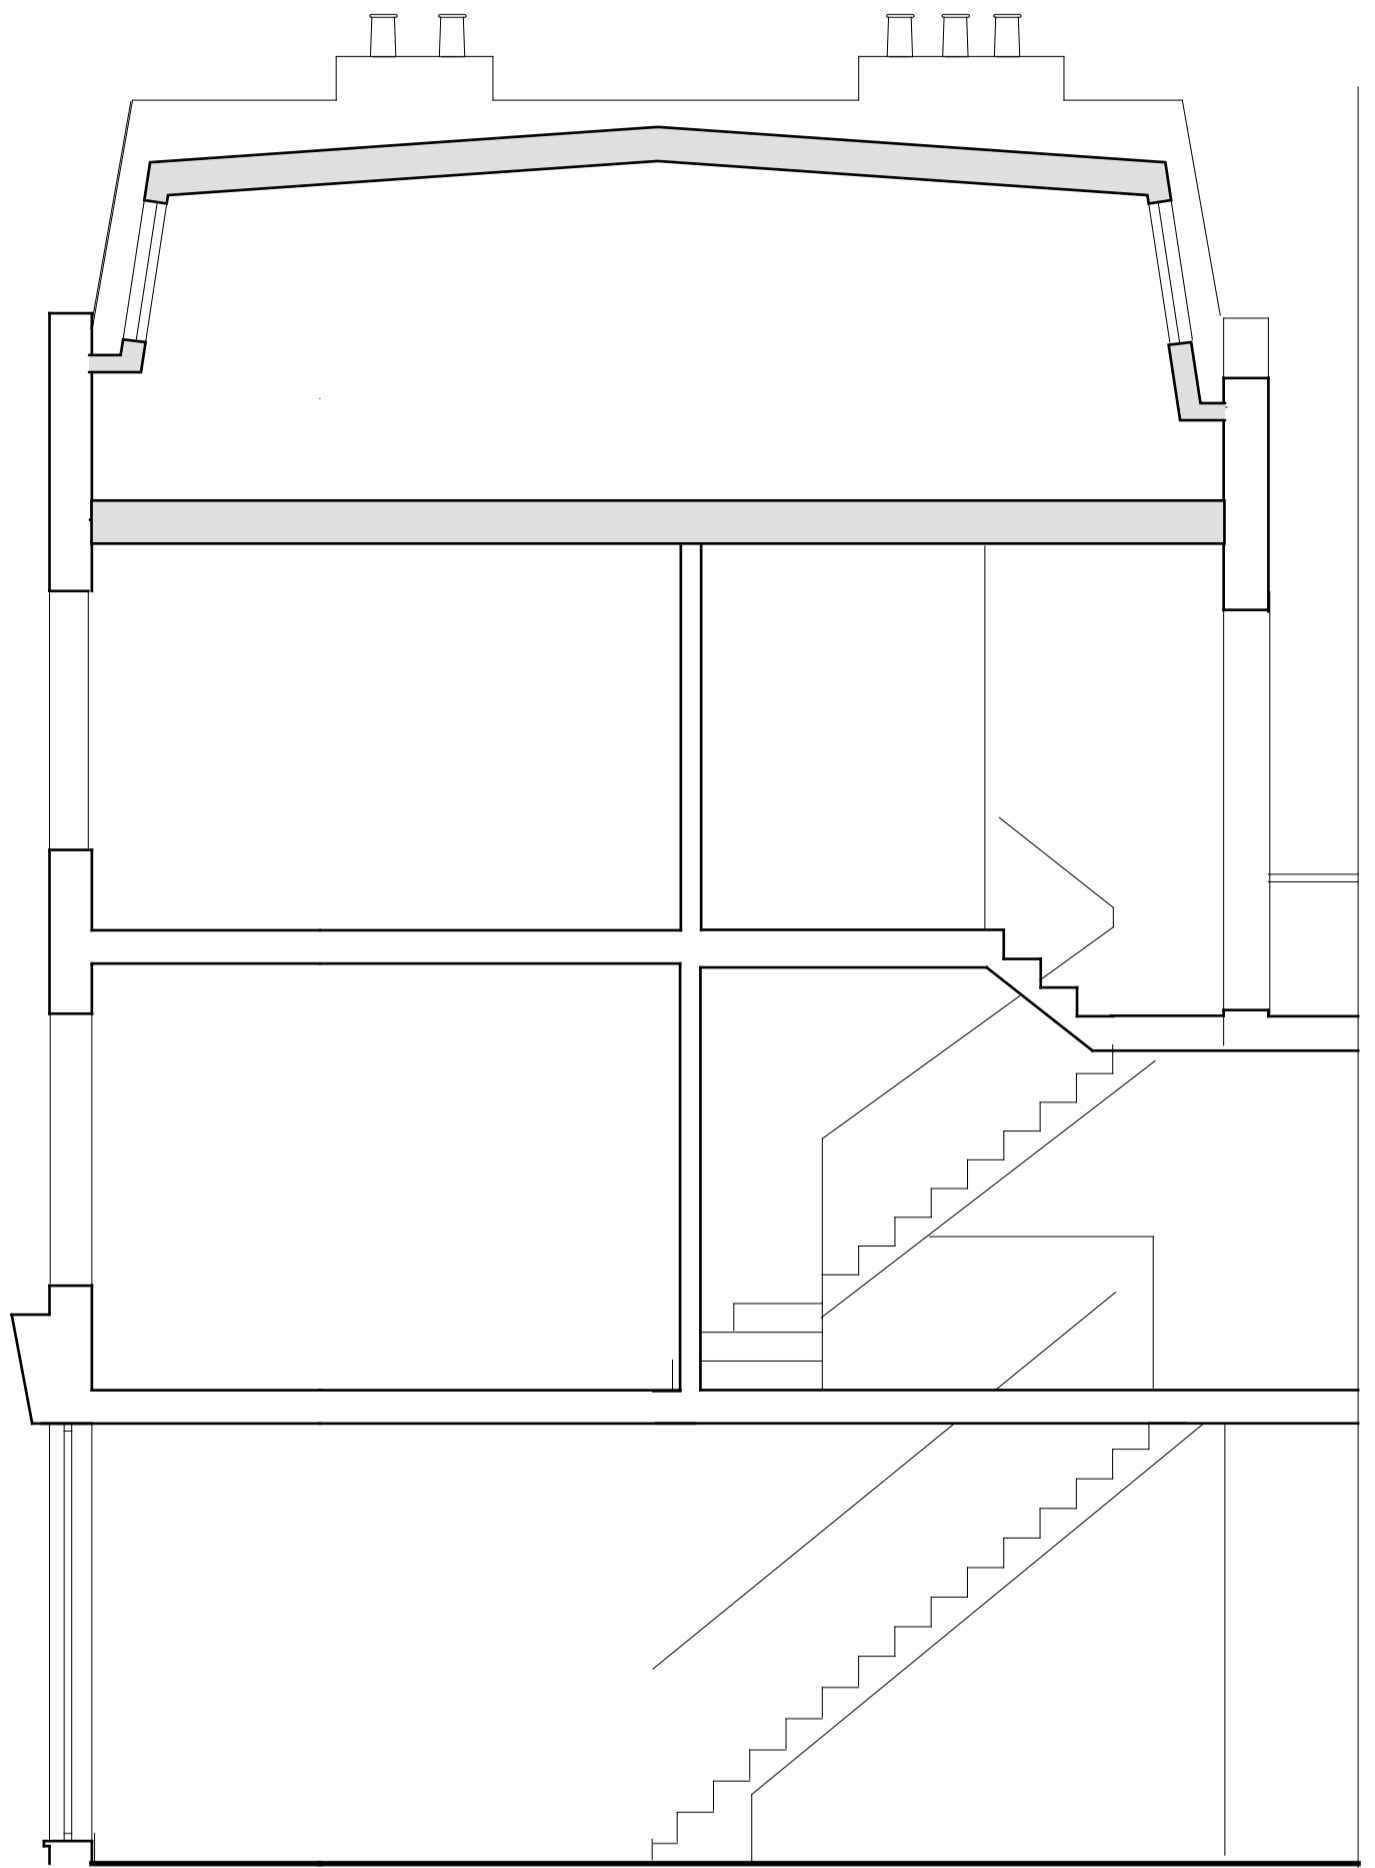


SECTION THROUGH MAIN BUILDING



QUEENS CRESCENT GP PRACTICE
76 QUEENS CRESCENT LONDON NW5 4EB


PROPOSED SECTION BB
SCALE 1:50@ A3 - MARCH 2017 - PD 9

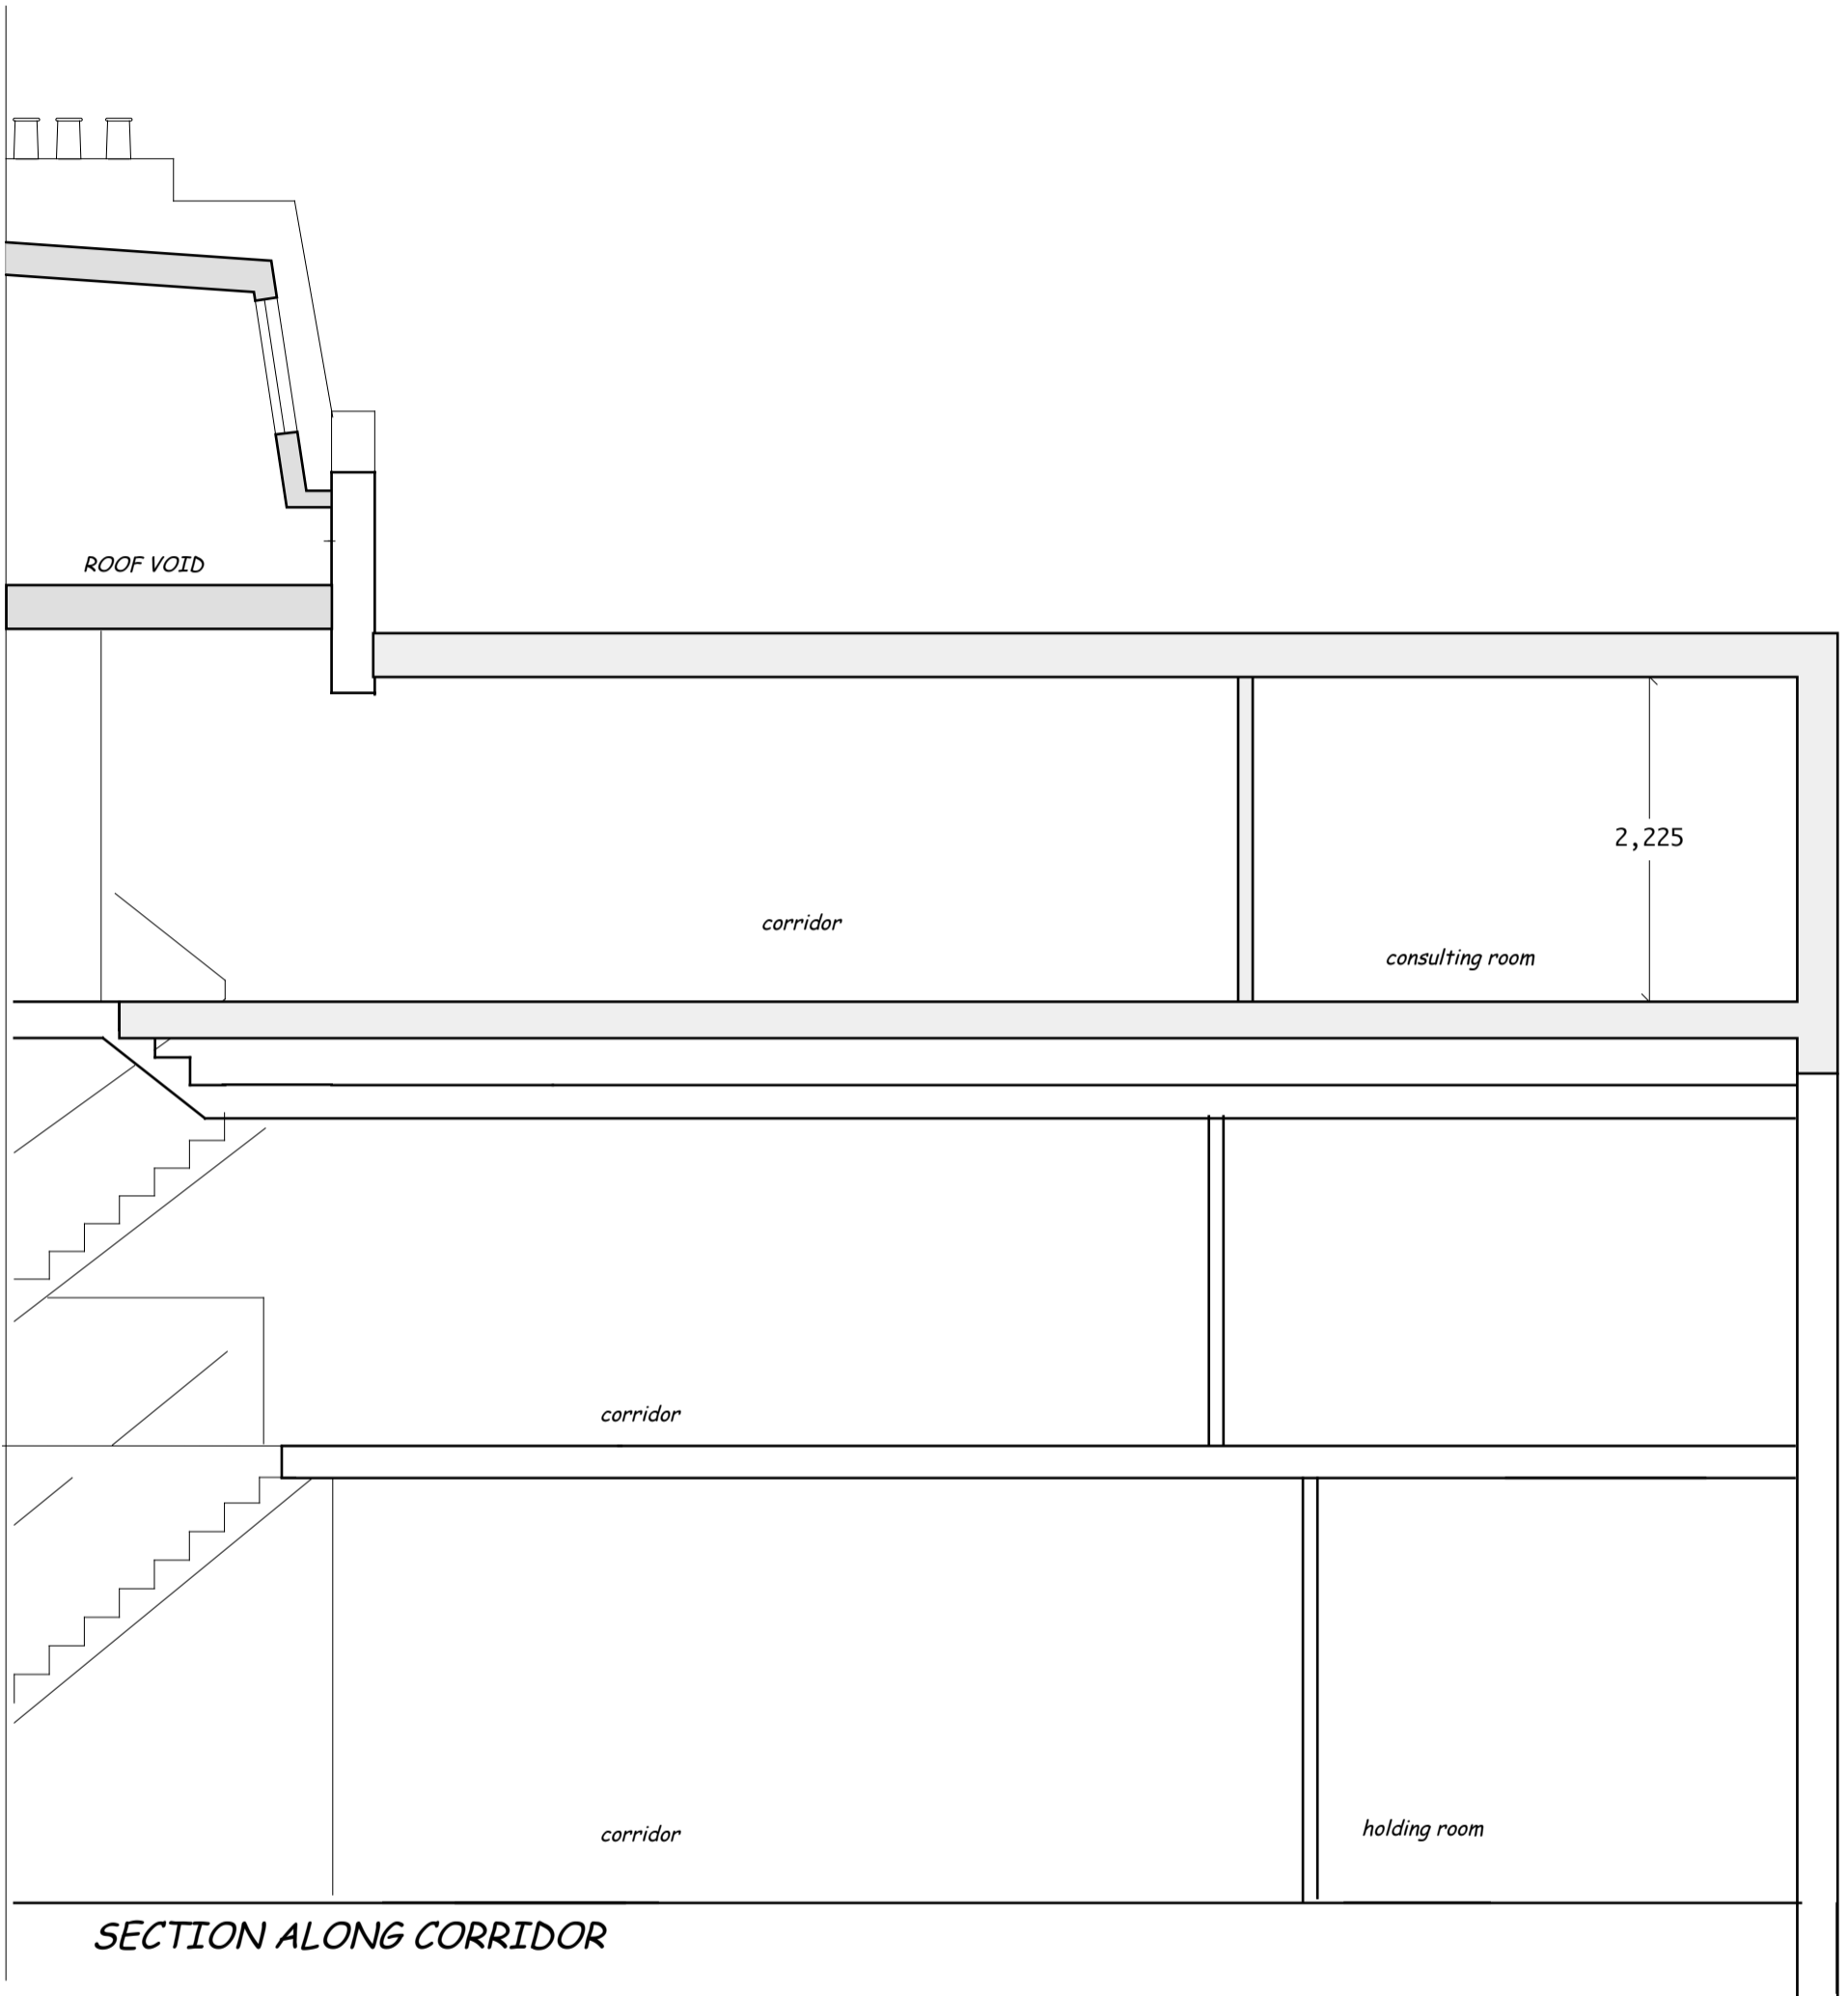

QUEENS CRESCENT GP PRACTICE
 76 QUEENS CRESCENT LONDON NW5 4EB

PROPOSED SECTION CC

SCALE 1:50@ A3 - MARCH 2017 - PD 10

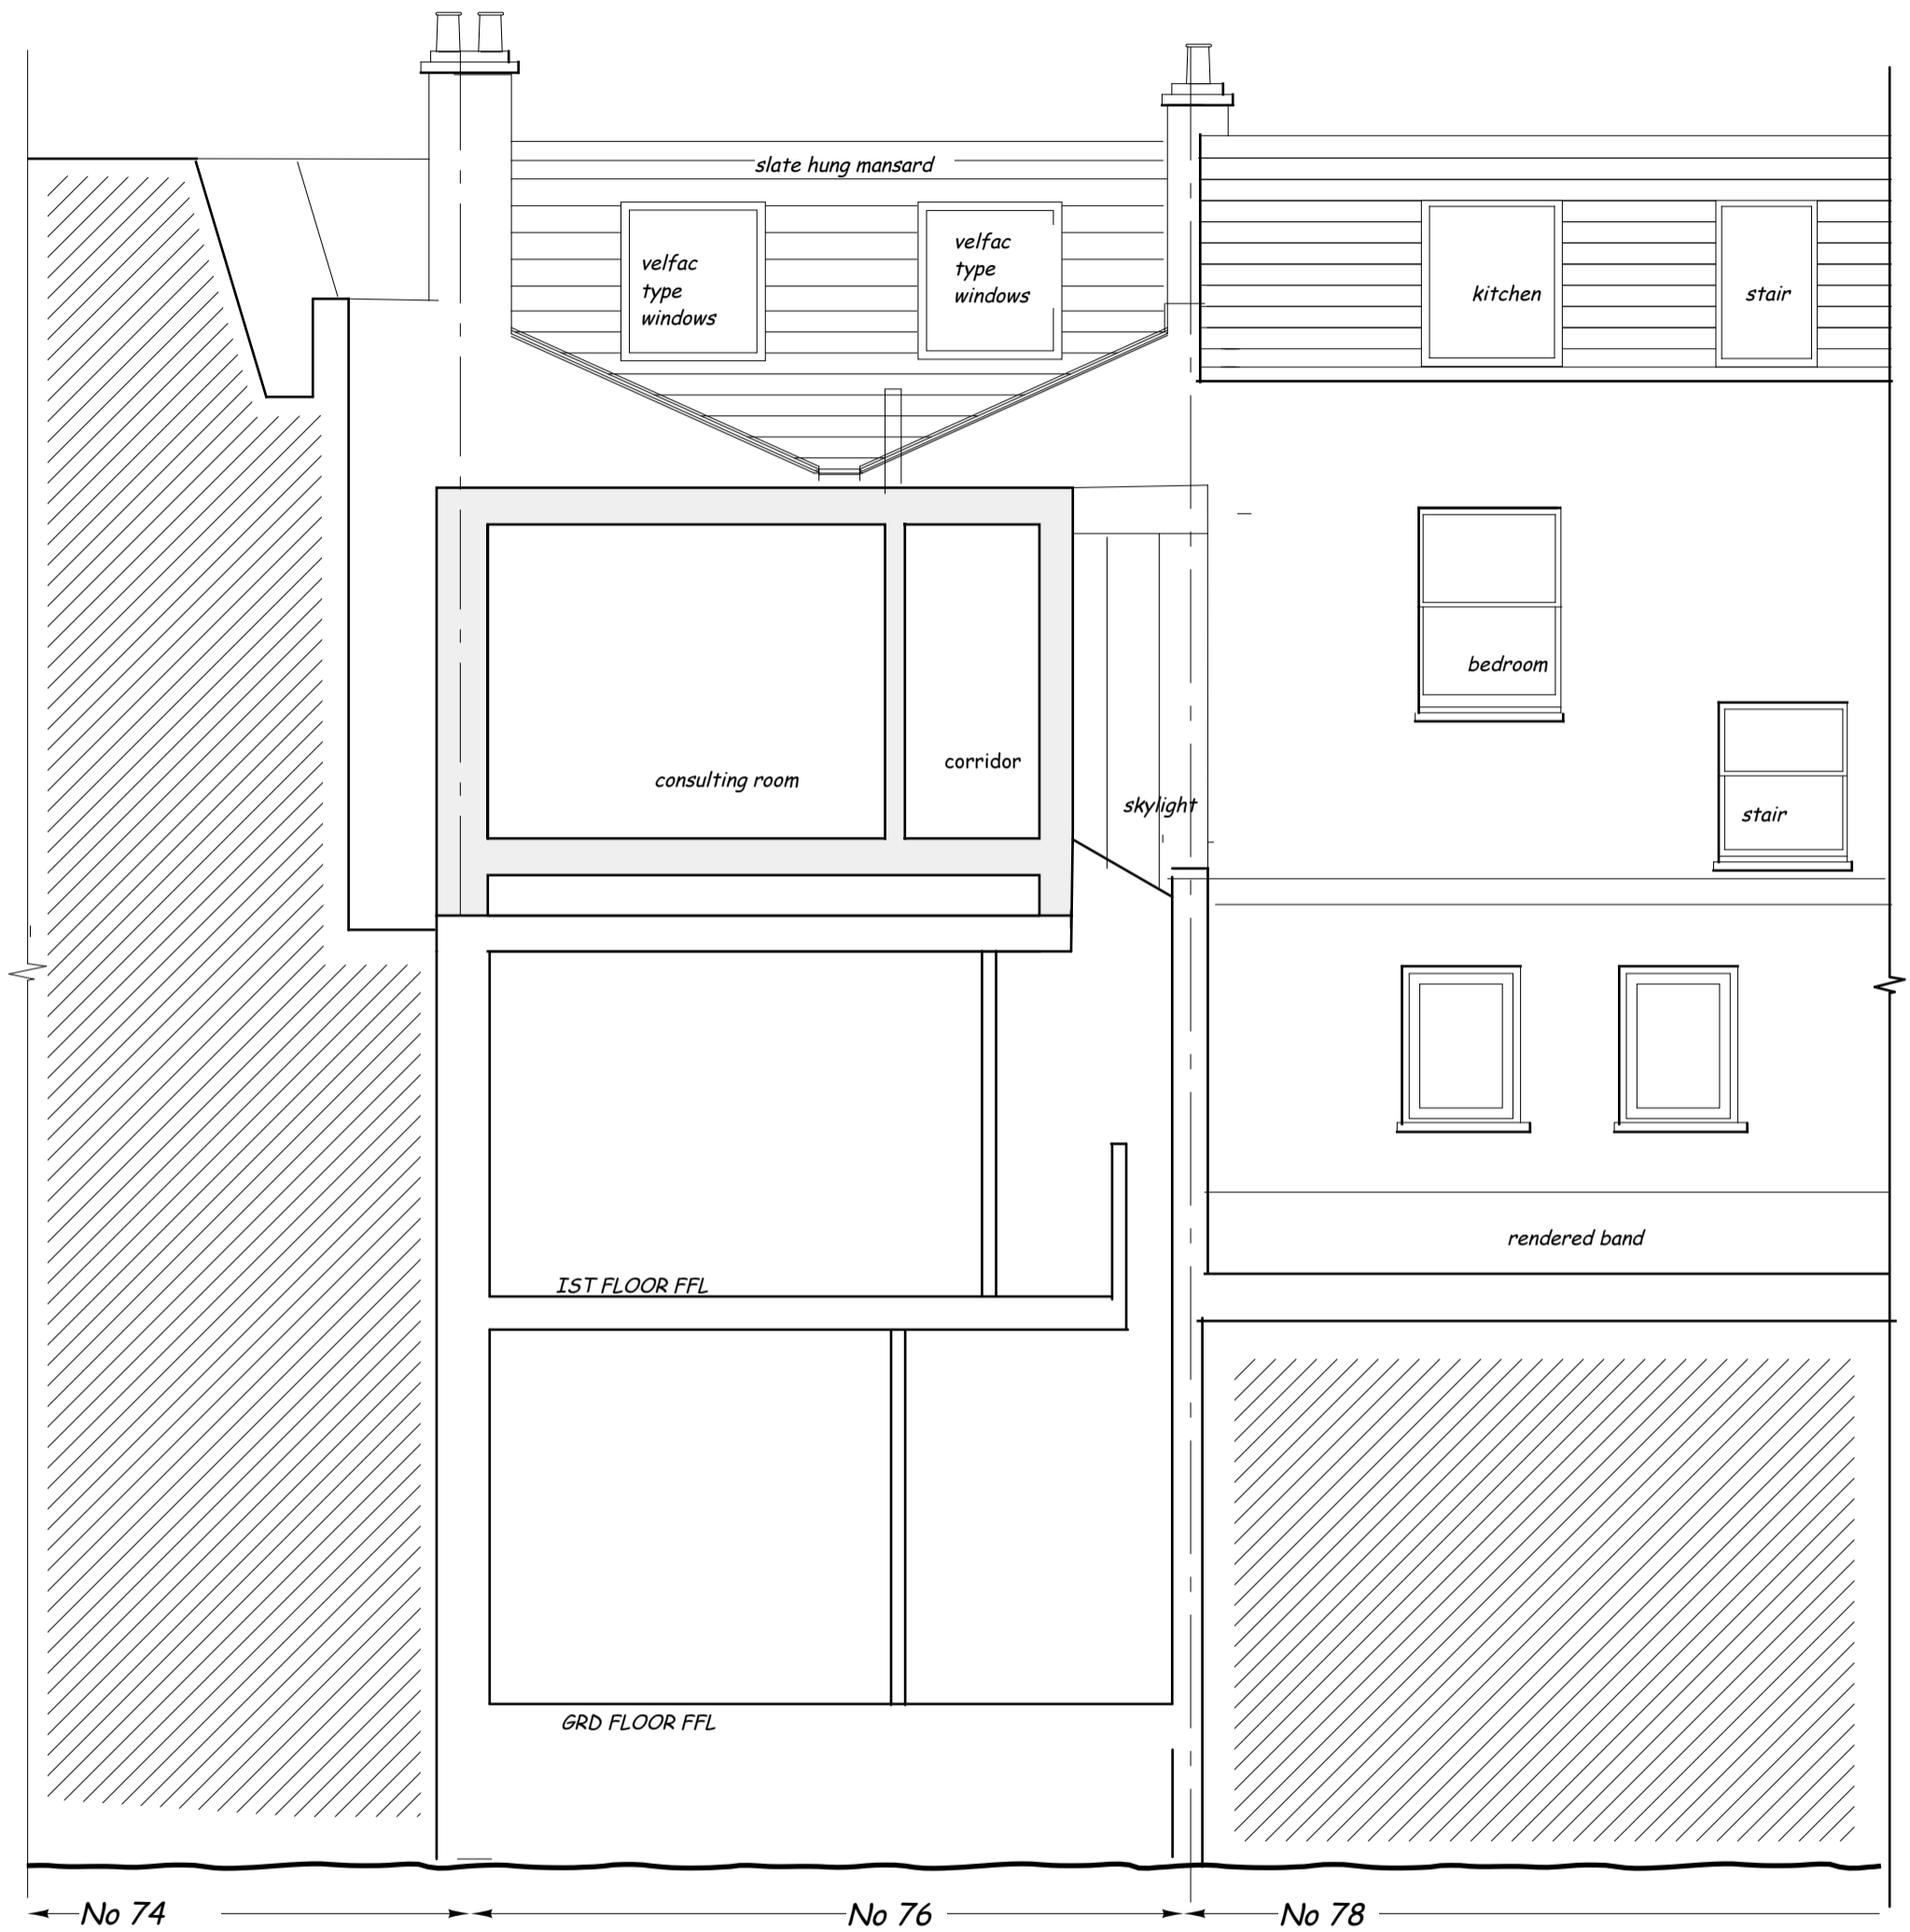

QUEENS CRESCENT GP PRACTICE
 76 QUEENS CRESCENT LONDON NW5 4EB

PROPOSED SECTION AA

SCALE 1:50@ A3 - MARCH 2017 - PD 11