

NOTE:
Image from AKT II
Showing finished floor levels

ARUP

13 Fitzroy Street
London W1T 4BQ
Tel +44 20 7636 1531 Fax +44 20 7580 3924
www.arup.com

Client
King's Cross Central General Partners Ltd

Job Title
Zone A Building, Reserved Matters ERP

Isometric View of Future
Development Basement


Scale at A4

Do Not Scale

©Copyright Information

P3	08/05/17	BM	RO	RO
Issue	Date	By	Chkd	Appd

Job No 253470-00	Drawing Status Issue
Drawing No Figure 4	Issue P1

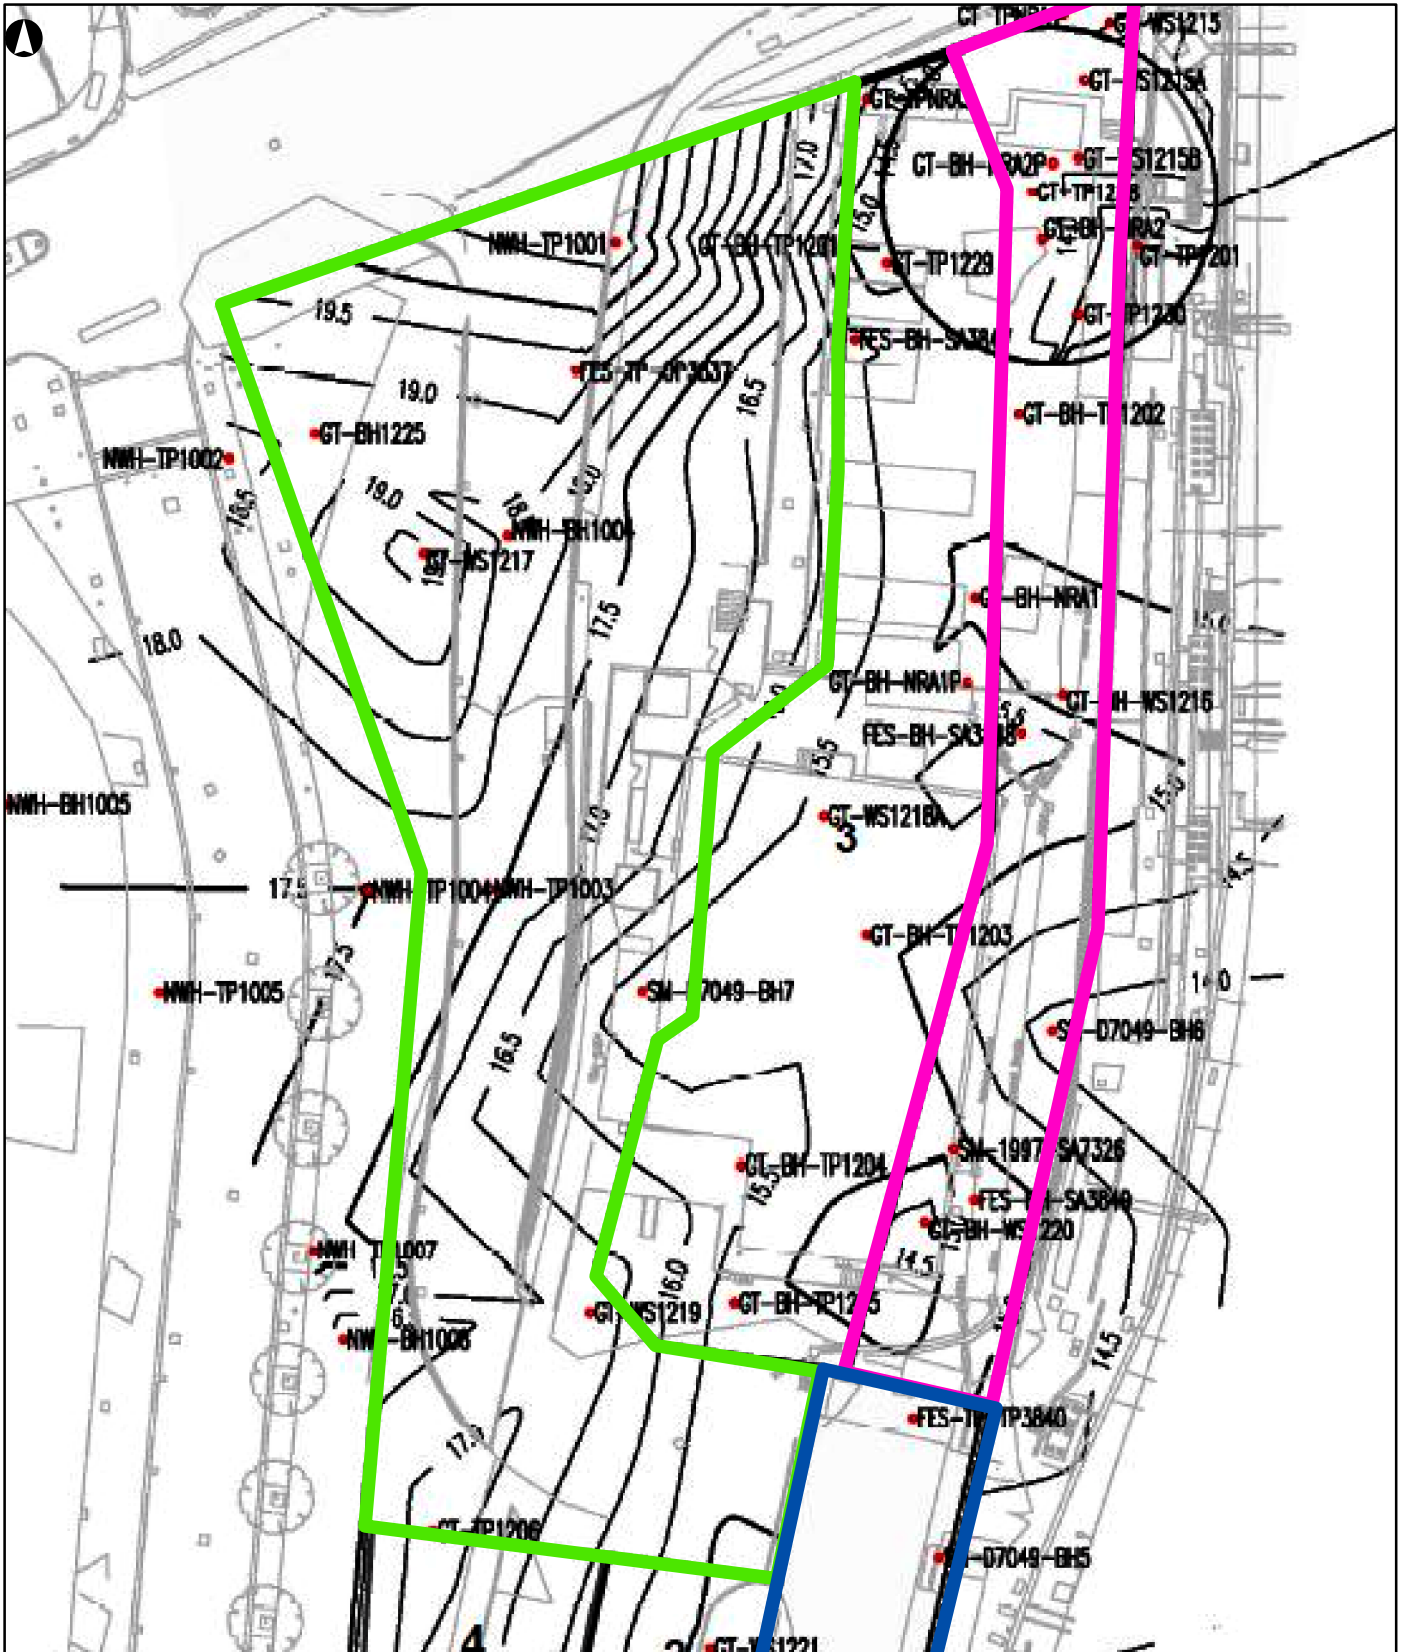

Legend

- Access Ramp (South)
- Access Ramp (North)
- Sub-Area 5

ARUP

13 Fitzroy Street
 London W1T 4BQ
 Tel +44 20 7636 1531 Fax +44 20 7580 3924
 www.arup.com

Client
 King's Cross Central General Partners Ltd

Job Title
 Zone A Building, Reserved Matters ERP

Plan of Interpreted Depth to the Top
 of London Clay in Sub-Area 5

Scale at A4

Do Not Scale

Job No
 253470-00

Drawing Status
 Issue

Drawing No
 Figure 5

Issue
 P1


©Copyright Information

Issue	Date	By	Chkd	Appd
P3	08/05/17	BM	RO	RO


Appendix A

Development drawings

Drawing Title	Drawing No./Ref.	Author
Site Location Plan	KXC-A-001-T-BDP-00-10000, Rev P02	BDP
Level B2 Floor Plan	KXC-A-001-A-BDP-00-09802, Rev P17	BDP
Level B1 Floor Plan	KXC-A-001-A-BDP-00-09902, Rev P17	BDP
Cross Sections AA BB CC	KXC-A-001-A-BDP-00-20001, Rev P04	BDP
Cross Sections DD EE FF	KXC-A-001-A-BDP-00-20002, Rev P04	BDP
Cross Sections GG HH	KXC-A-001-A-BDP-00-20003, Rev P04	BDP
Long Section JJ	KXC-A-001-A-BDP-00-20005, Rev P03	BDP
Basement Level B2, General Arrangement	KXC-A-001-S-AKT-00-09810, Rev P3	akt II
Basement Level B2, General Arrangement, Zone D, Stage 3 Alignment	KXC-A-001-S-AKT-00-09833, Rev P2	akt II
Basement Level B2, General Arrangement Zone C, Stage 3 Alignment	KXC-A-001-S-AKT-00-09832, Rev P2	akt II
Basement Level B1, General Arrangement	KXC-A-001-S-AKT-00-09910, Rev P2	akt II
Pile General Arrangement	KXC-A-001-S-AKT-00-09610, Rev P1	akt II
Ground Remediation Scope of Works (5 of 5)	SK-LL-2040/005	Lendlease
Substructure Construction Sequence Sheets 1, 2 and 3	KXC-A-001-S-AKT-00-20010 – 20012, Rev P3	akt II
Substructure Construction Sequence, Section A, Sheets 1 and 2	KXC-A-001-S-AKT-11-20015 – 20016, Rev P3	akt II

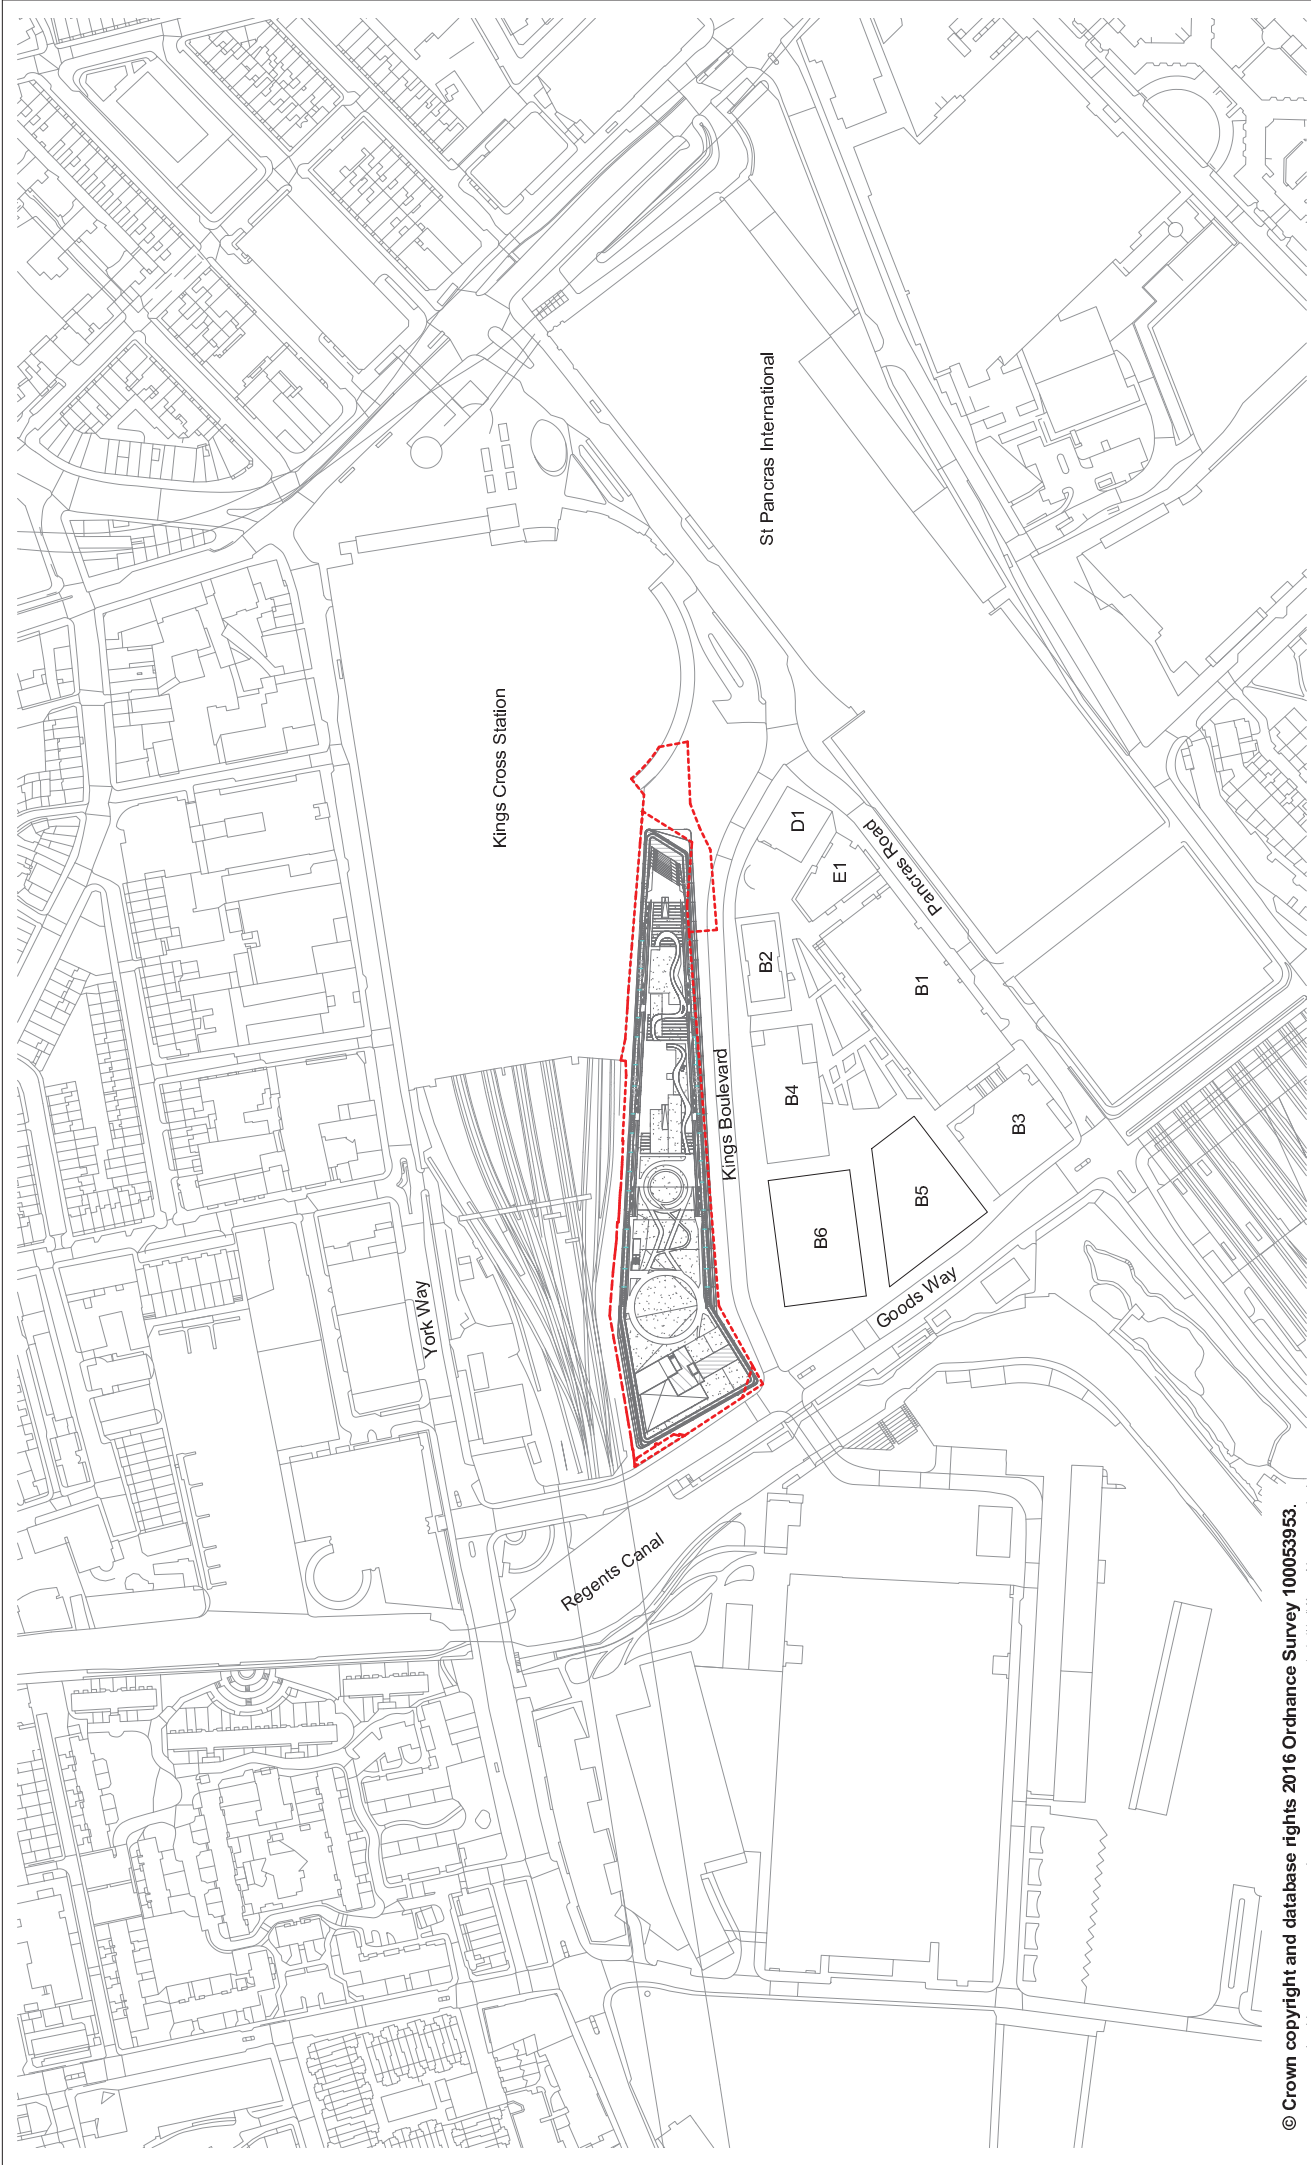

STAGE 3 ISSUE	
11/17/16 P2016.1133 T: T200 AI TP JC	P02
Site Location Plan	KXC-A-001-T-BDP-00-10000

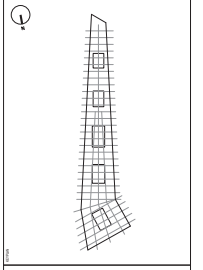

BDP.

16 Shrewsbury Yard
 Old Broad Street
 London
 EC2Y 4LJ
 United Kingdom
 T +44 (0)20 7812 8000
 www.bdp.com

P02 P01 P00	S02 S01 S00	27/01/17 14/12/16	1:1000 1:1000
-------------------	-------------------	----------------------	------------------




© Crown copyright and database rights 2016 Ordnance Survey 100053953.

Building Data Partnership shall have no responsibility for any use made of this document other than for the specific level, project and issue stated.
 All dimensions should be checked on site.
 Do not scale from this drawing.
 Building Data Partnership or Ordnance Survey shall not be held responsible for the accuracy or completeness of the information contained in this document.
 Building Data Partnership or Ordnance Survey shall not be held responsible for any errors or omissions in this document, or for any consequences arising from the use of the information contained in this document.
 The BDP files, names or drawings are the property of Building Data Partnership.

UK-LON-KGX1
 GOOGLE INS
 1021 Station Street
 London, N1C 4AB
 TEL: +44 (0)20 88460000



GOOGLE INC
 1600 Amphitheatre Parkway
 Mountain View, CA 94043
 www.google.com

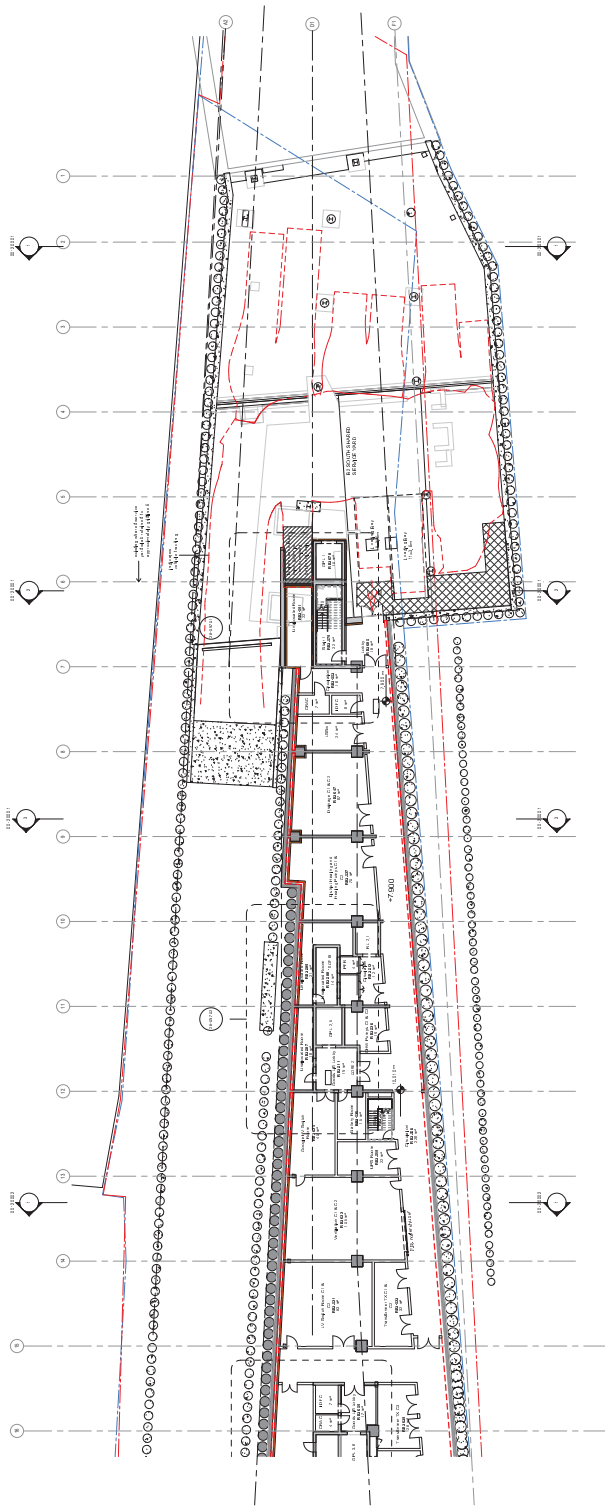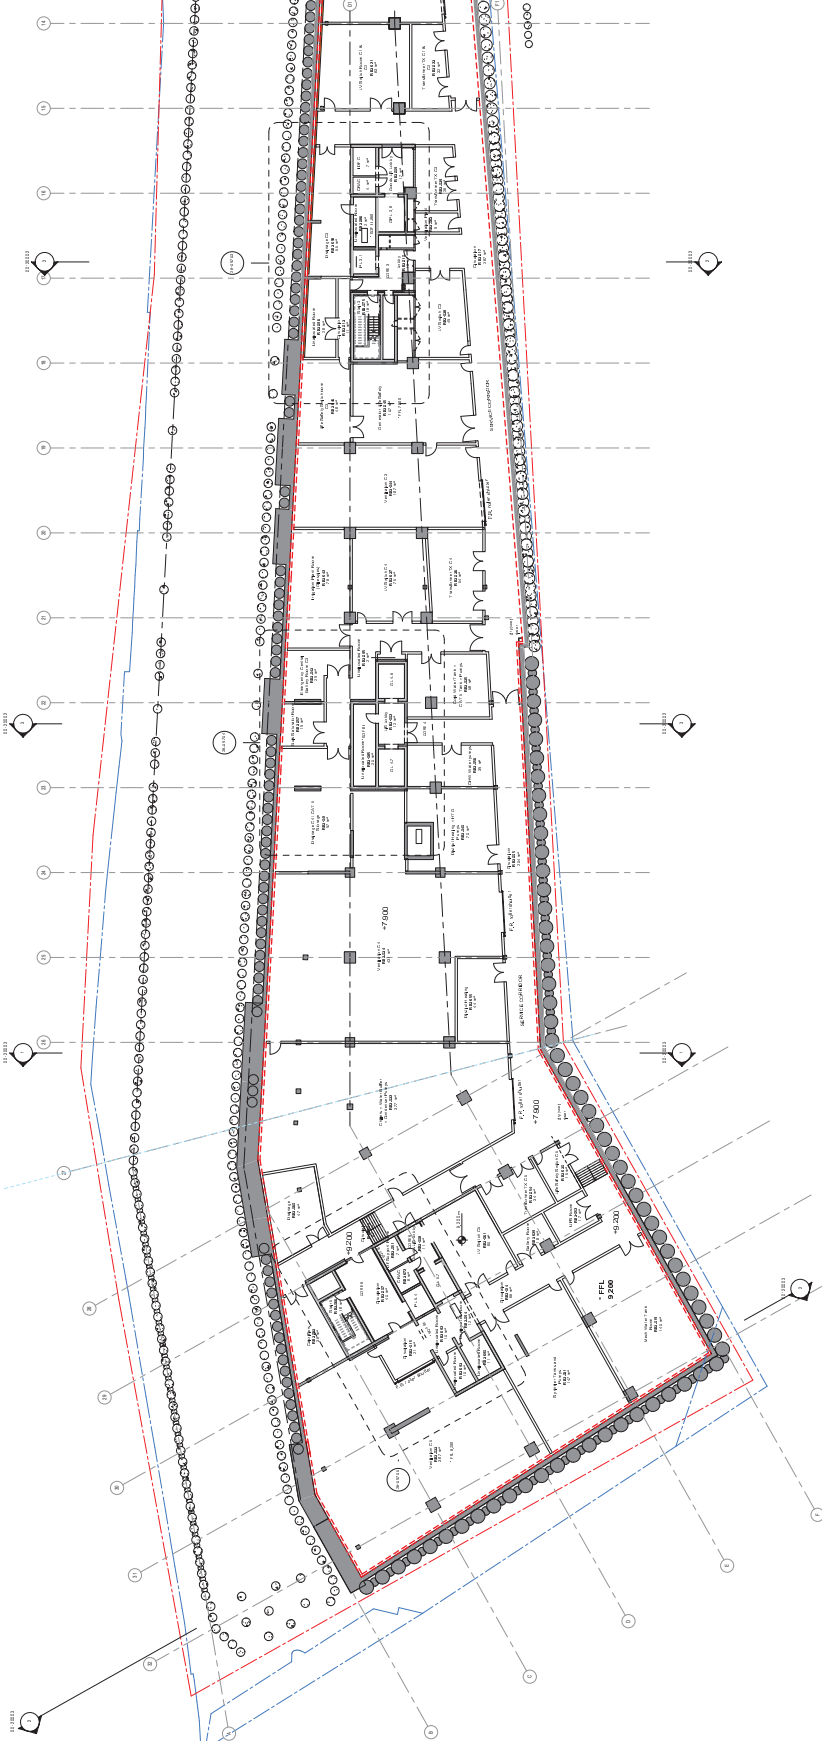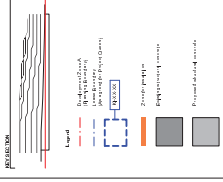

BDP.
 BDP Building Design Partnership
 100 Broad Street
 London, UK
 T +44 (0)20 780 8000
 www.bdp.com

STAGE 3 ISSUE
 Level B2 Floor Plan

DATE	DESCRIPTION
01/03/18	ISSUED FOR PERMITTING
15/03/18	REVISED FOR PERMITTING
22/03/18	REVISED FOR PERMITTING
29/03/18	REVISED FOR PERMITTING
05/04/18	REVISED FOR PERMITTING

KAC-A-001-04-BDP-00-09802 P17