



-	15/05/17	AS	ISSUED FOR PLANNING
A	23/05/17	AS	Height of roof terrace balustrade lowered to 1100mm. Notes added
B	30/05/17	AS	Roof terrace & loft proposals on

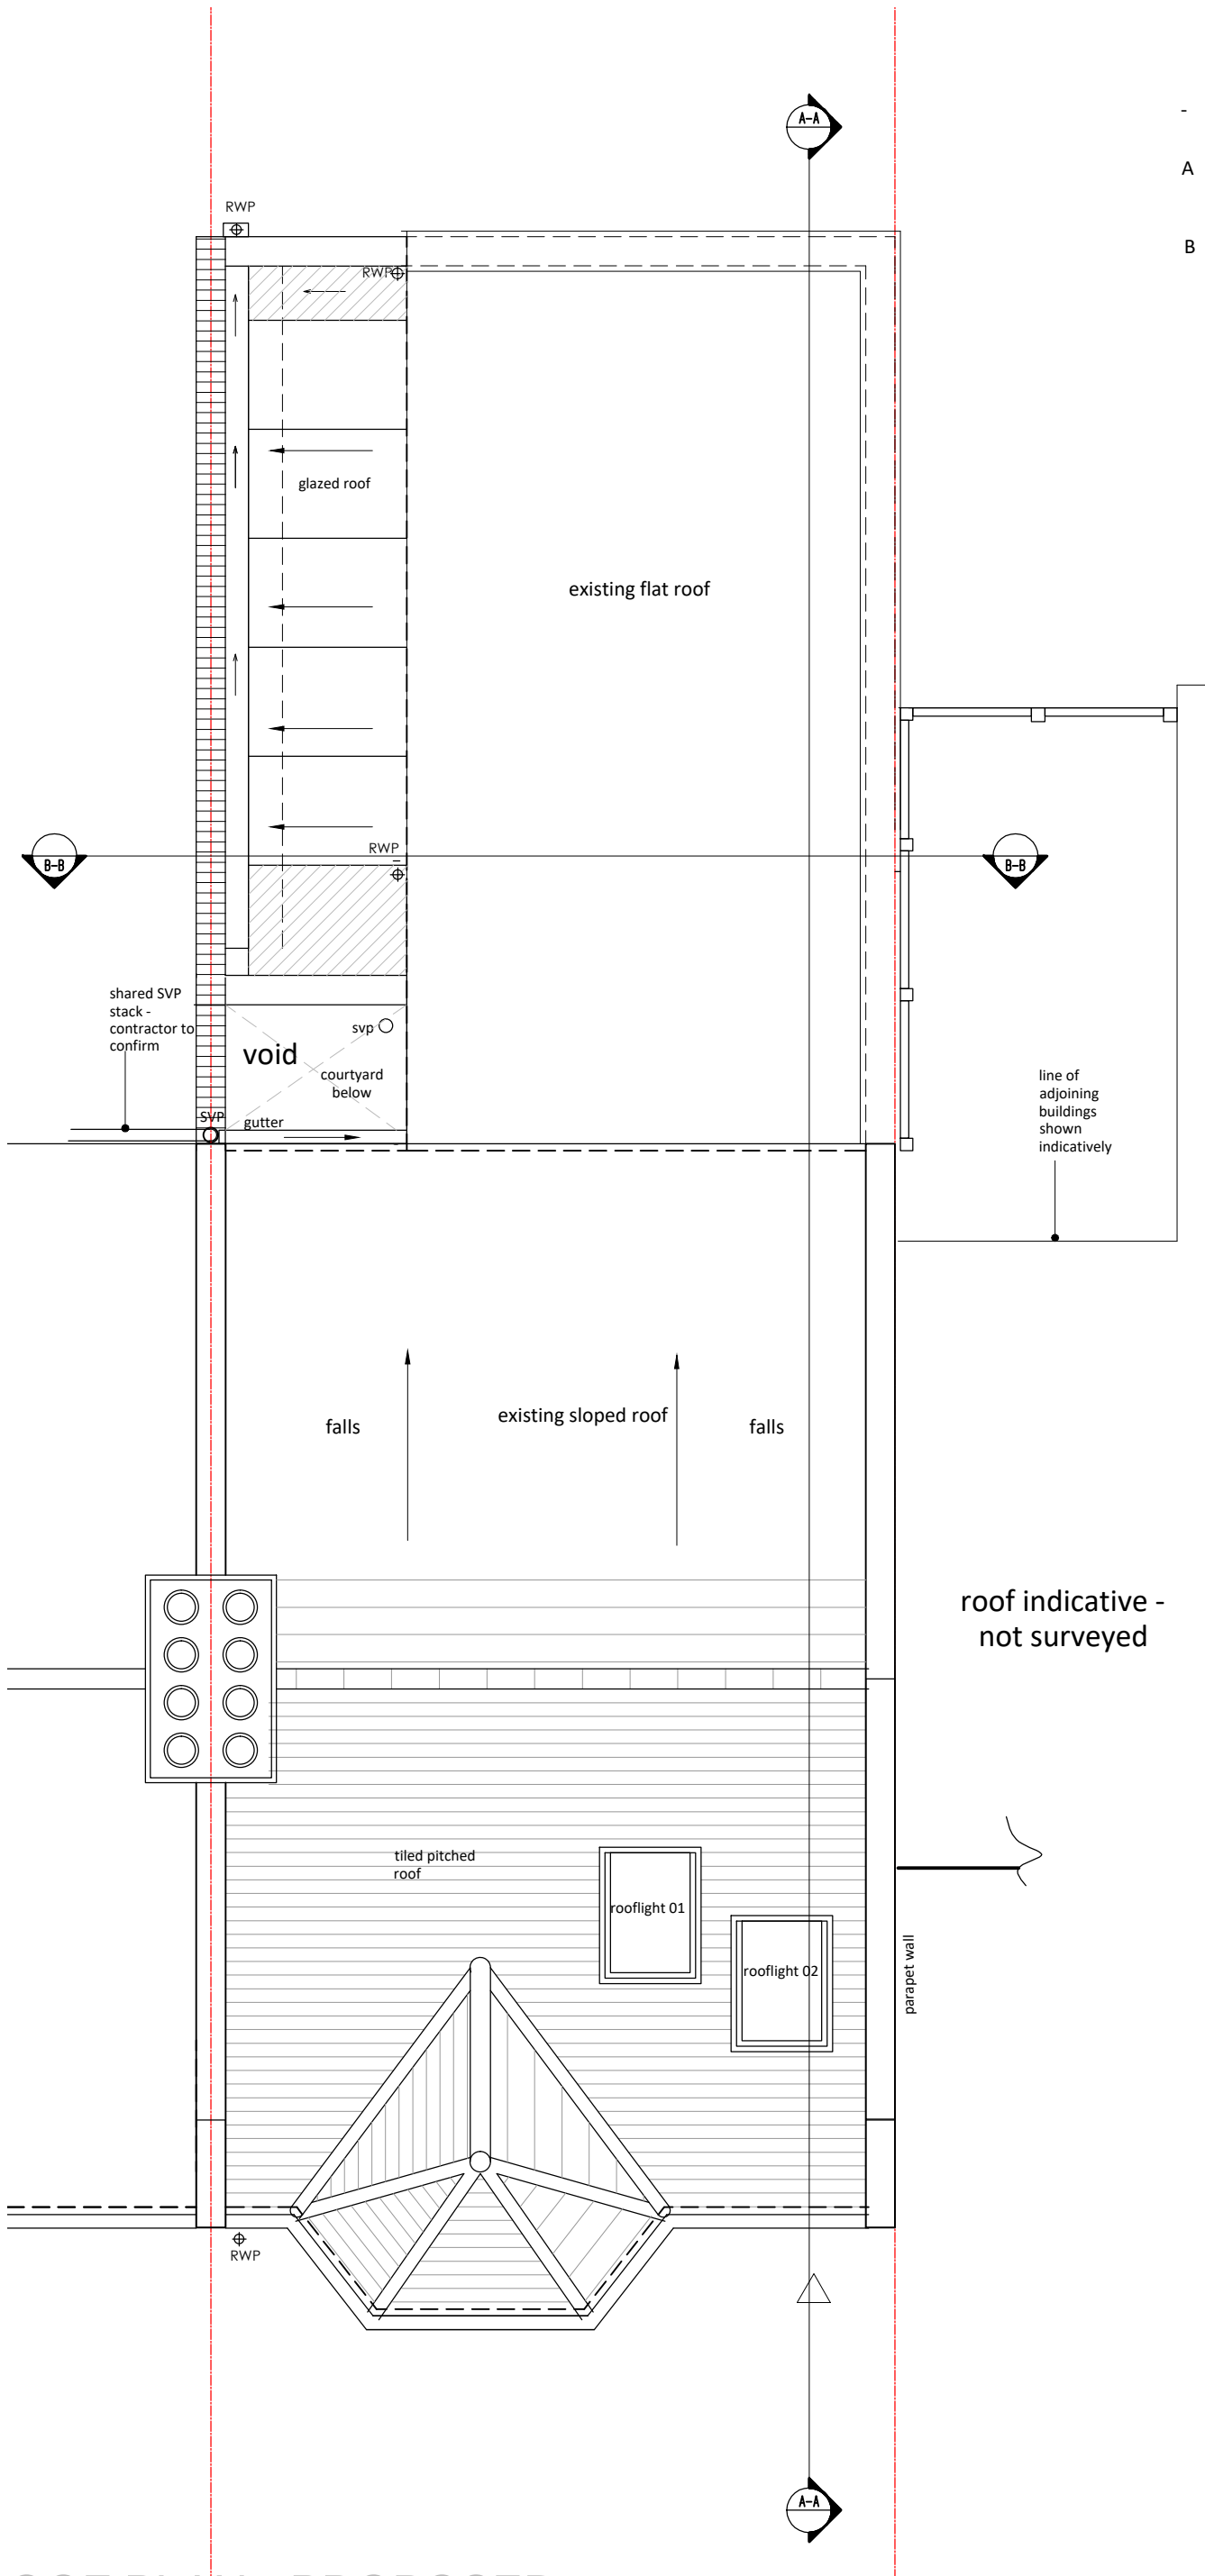

roof indicative -  
not surveyed

Scale 1:50  
0 1 2M

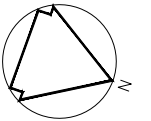

Client			
MR & MRS SMITH			
Job Title			
2 BROOMSLEIGH STREET, NW6 1QW			
Drawing Title			
ROOF PLAN PROPOSED			
Scale	Date	Drawn	Drawing Number
1:50	04/17	AS	002 A3 343 B
<small>This drawing is copyright and should not be used without consent. All dimensions are to be verified on site, and must not be scaled from this drawing</small>			

**sketch ARCHITECTURE**

Registered address:  
37 Moring Road, London SW17 8DN  
Tel: +44 7411393199  
email: as@sketcharchitecture.co.uk  
web: in progress

ROOF PLAN - PROPOSED