



-	-/16	AS	-
-	15/05/17	AS	ISSUED FOR PLANNING
A	23/05/17	AS	Height of roof terrace balustrade lowered to 1100mm. Notes added
B	30/05/17	AS	Roof terrace proposals omitted, height of grd floor extension adjusted

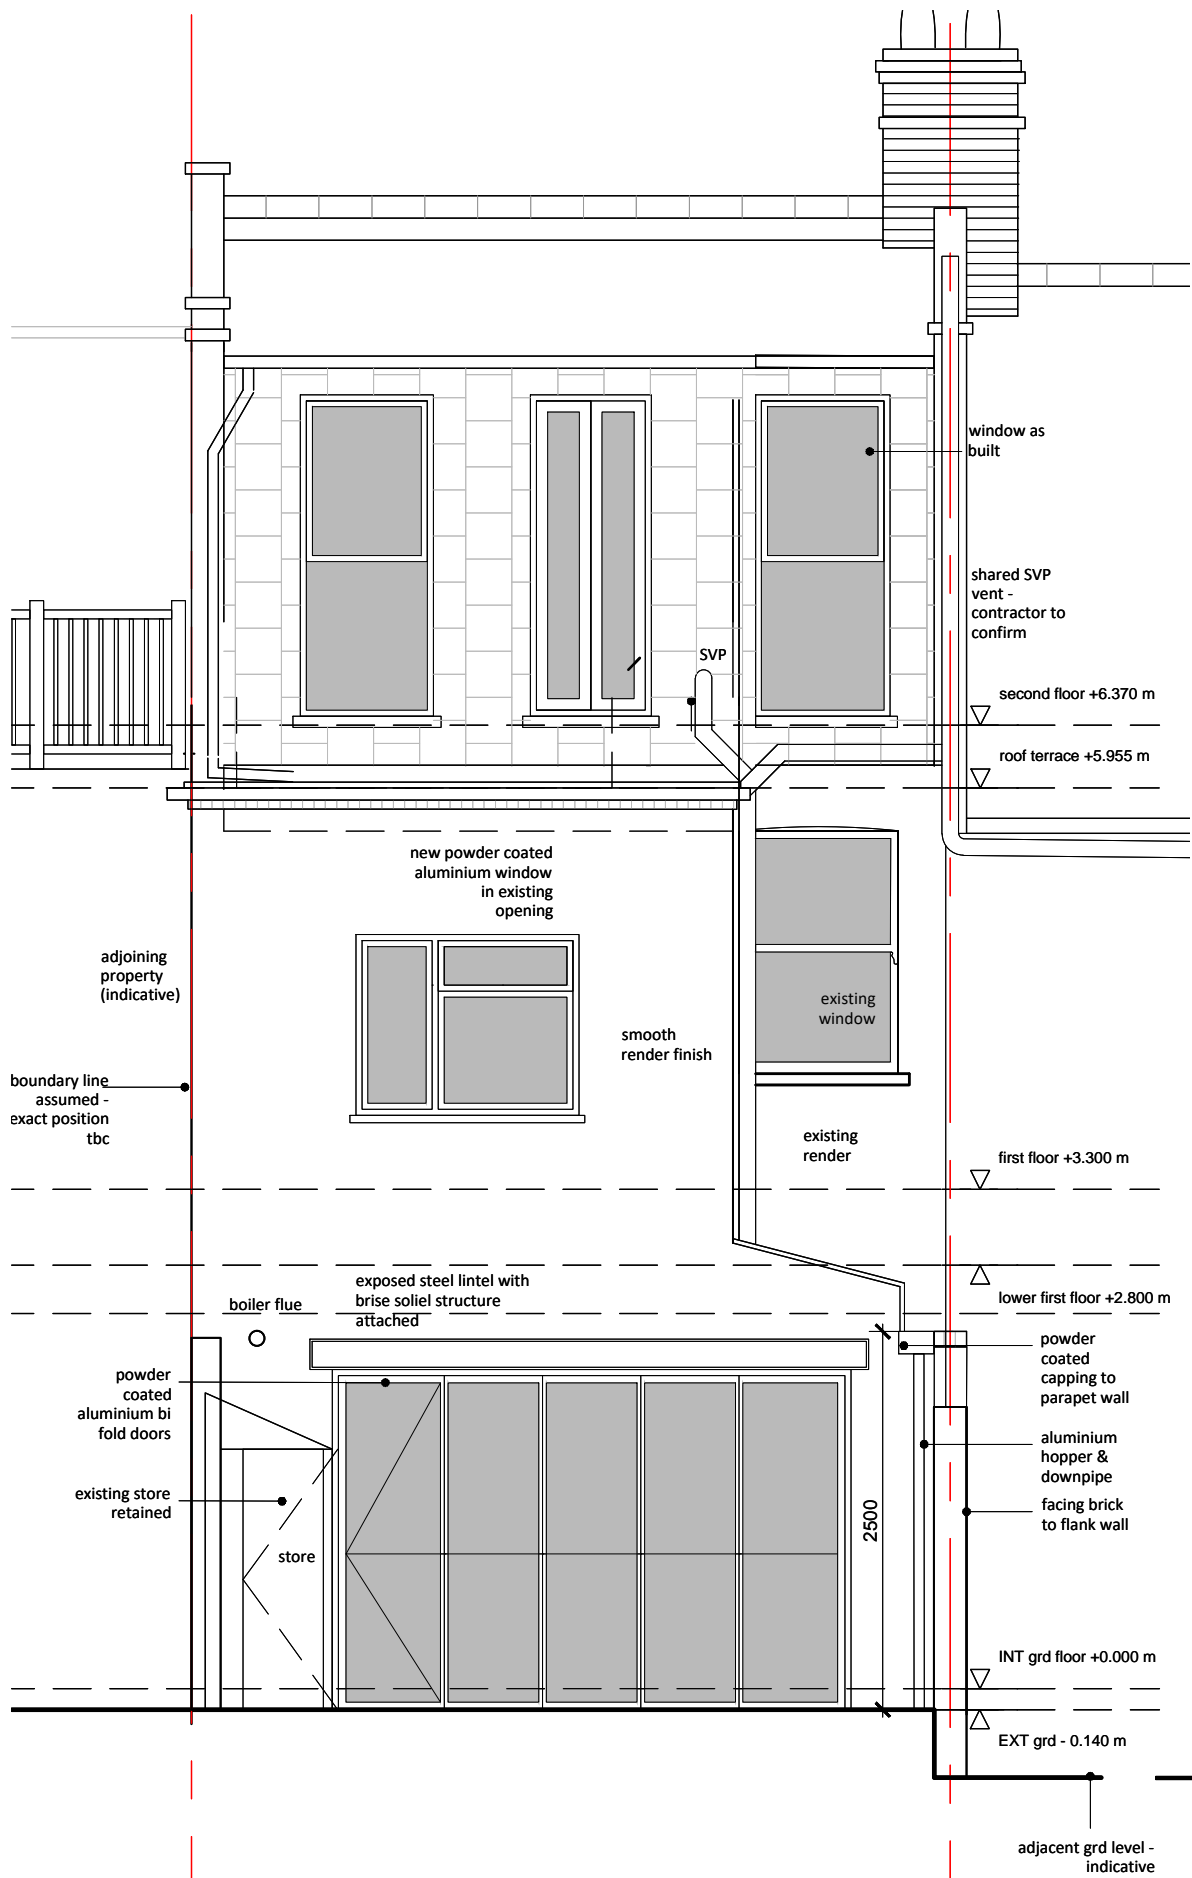

REAR ELEVATION - PROPOSED

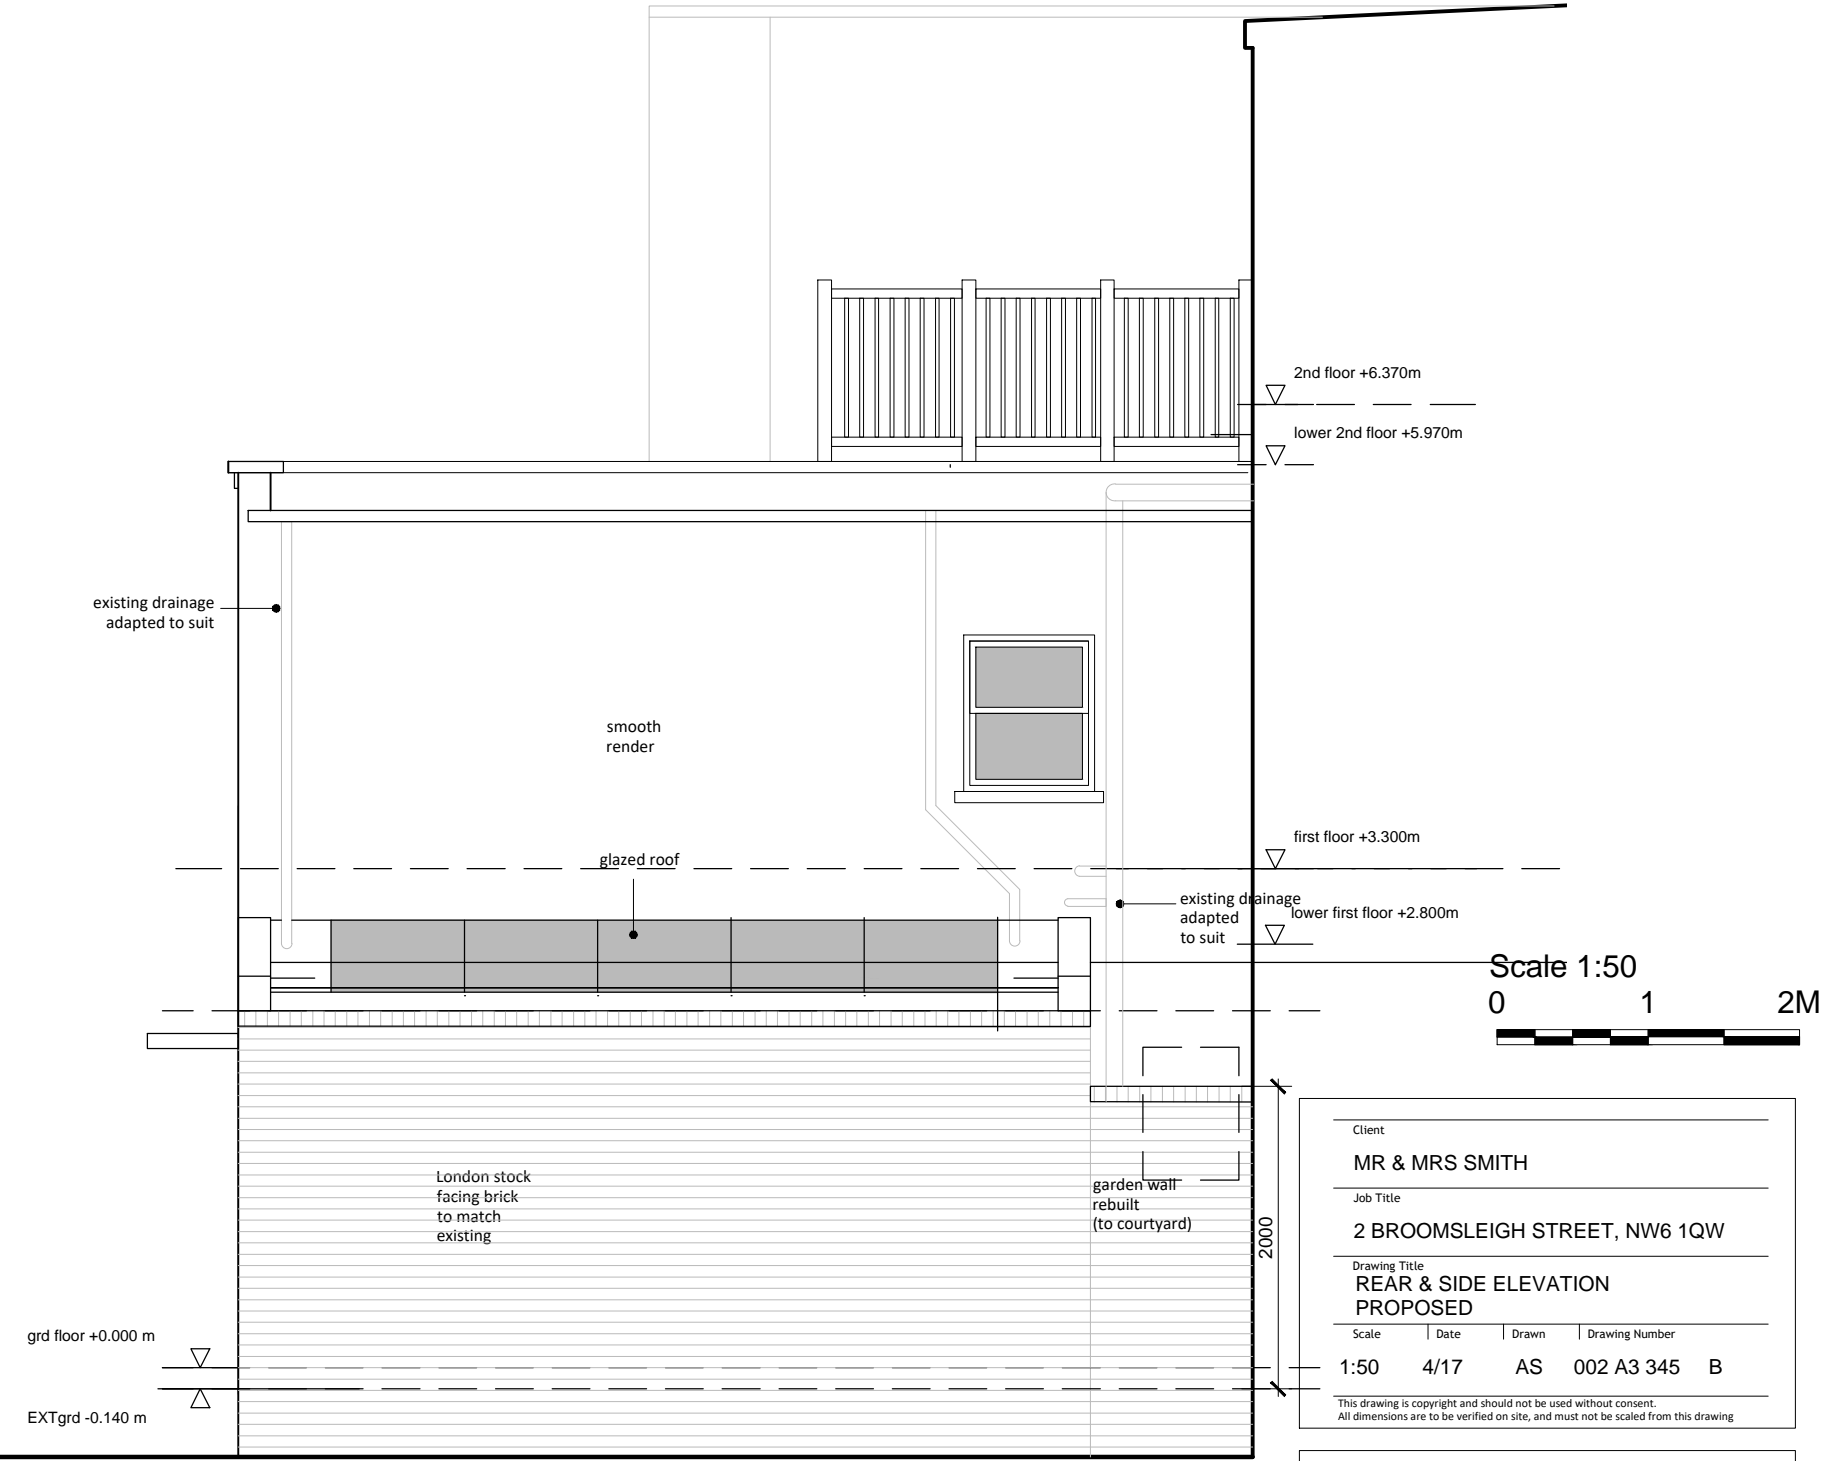

SIDE ELEVATION - PROPOSED

Scale 1:50
0 1 2M

Client			
MR & MRS SMITH			
Job Title			
2 BROOMSLEIGH STREET, NW6 1QW			
Drawing Title			
REAR & SIDE ELEVATION PROPOSED			
Scale	Date	Drawn	Drawing Number
1:50	4/17	AS	002 A3 345 B
<small>This drawing is copyright and should not be used without consent. All dimensions are to be verified on site, and must not be scaled from this drawing</small>			

sketch ARCHITECTURE

Registered address:
37 Moring Road, London SW17 8DN
Tel: +44 7411393199
email: as@sketcharchitecture.co.uk
web: in progress