




Front Elevation

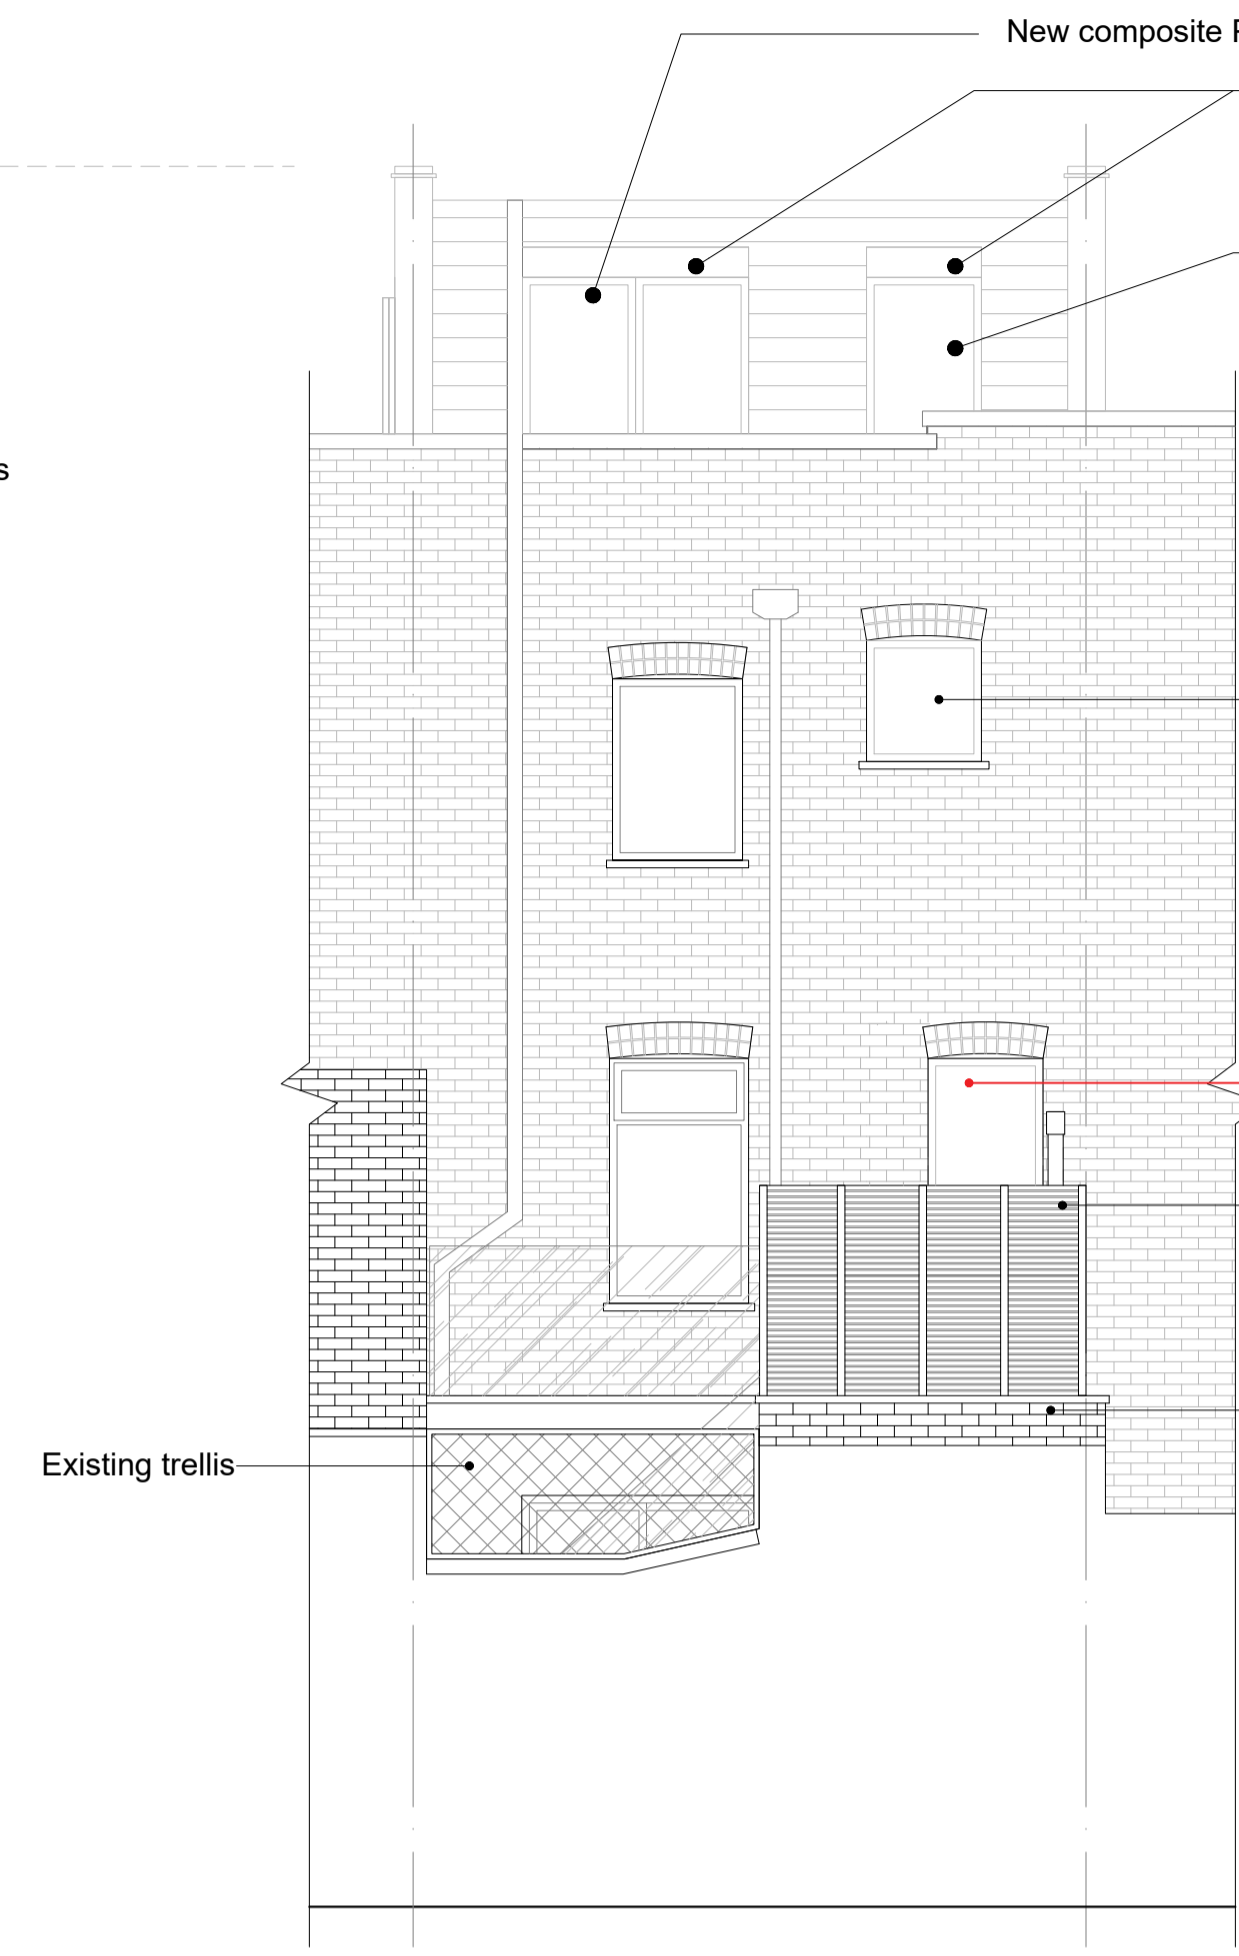


Rear Elevation

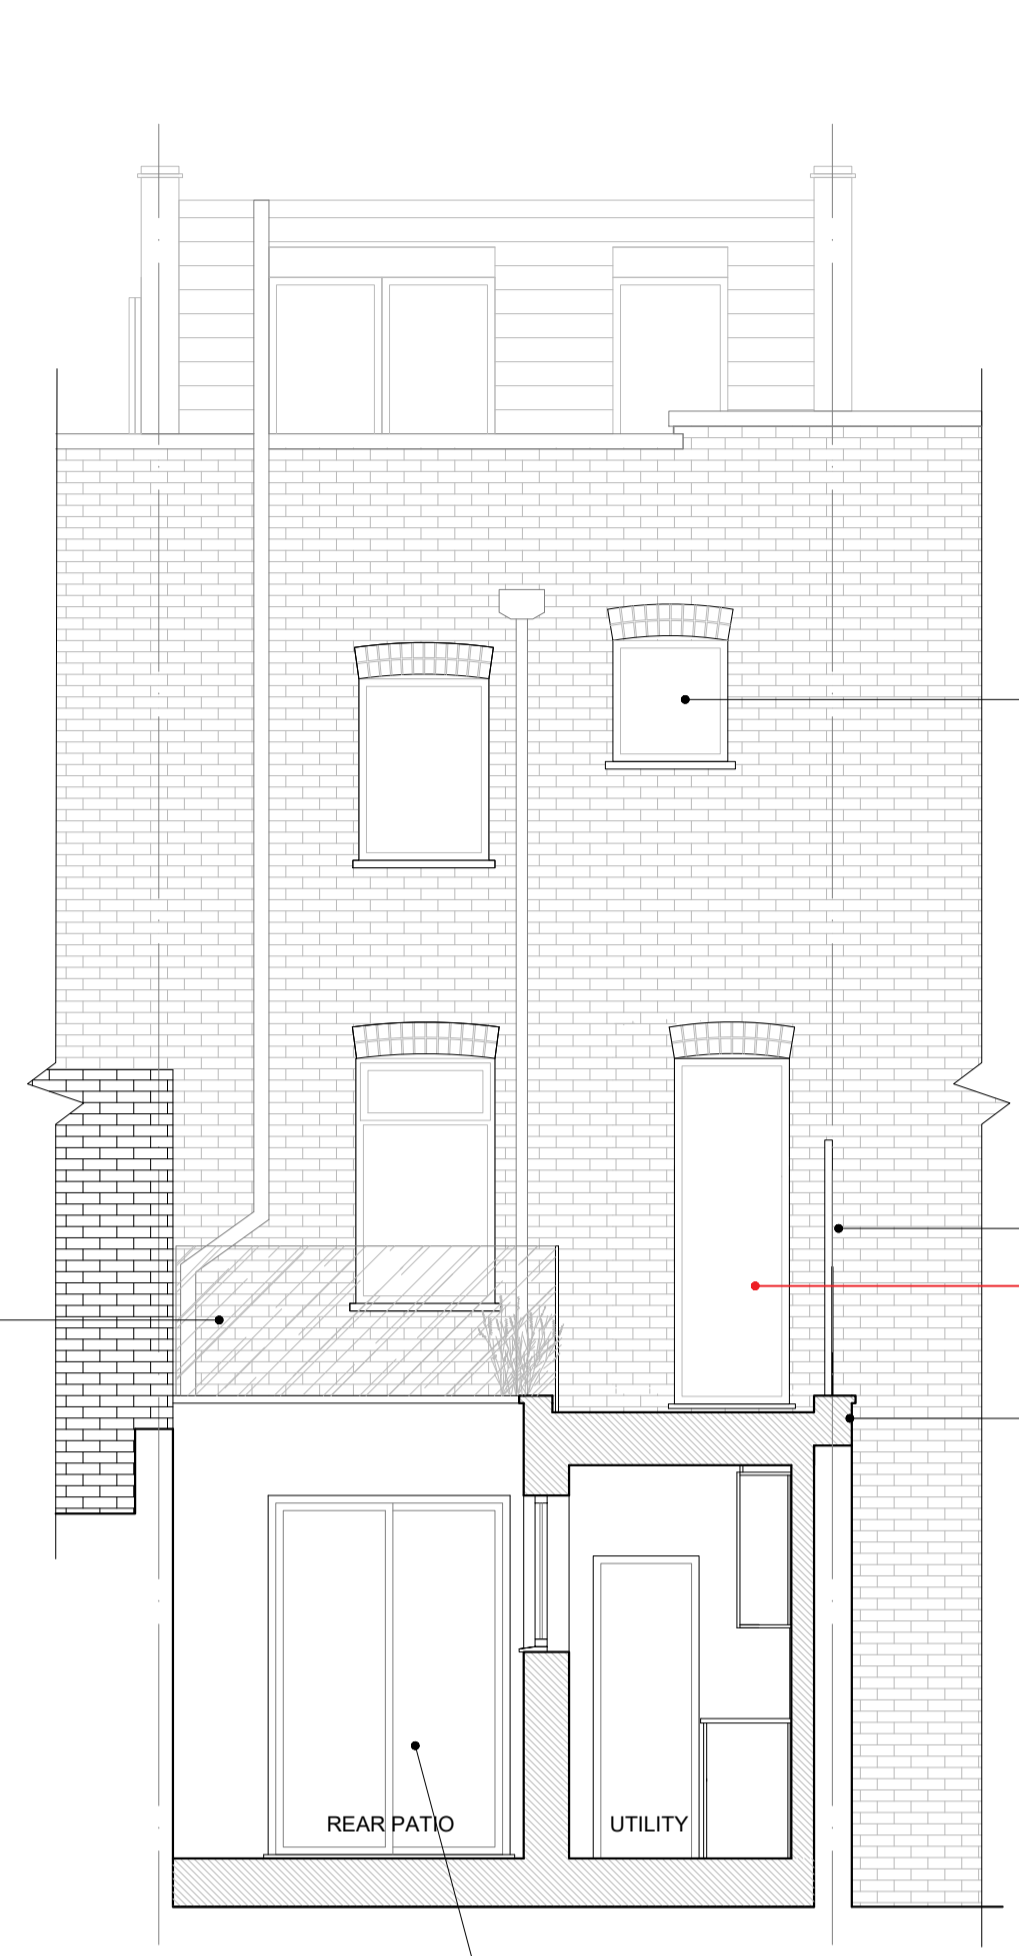


Section BB

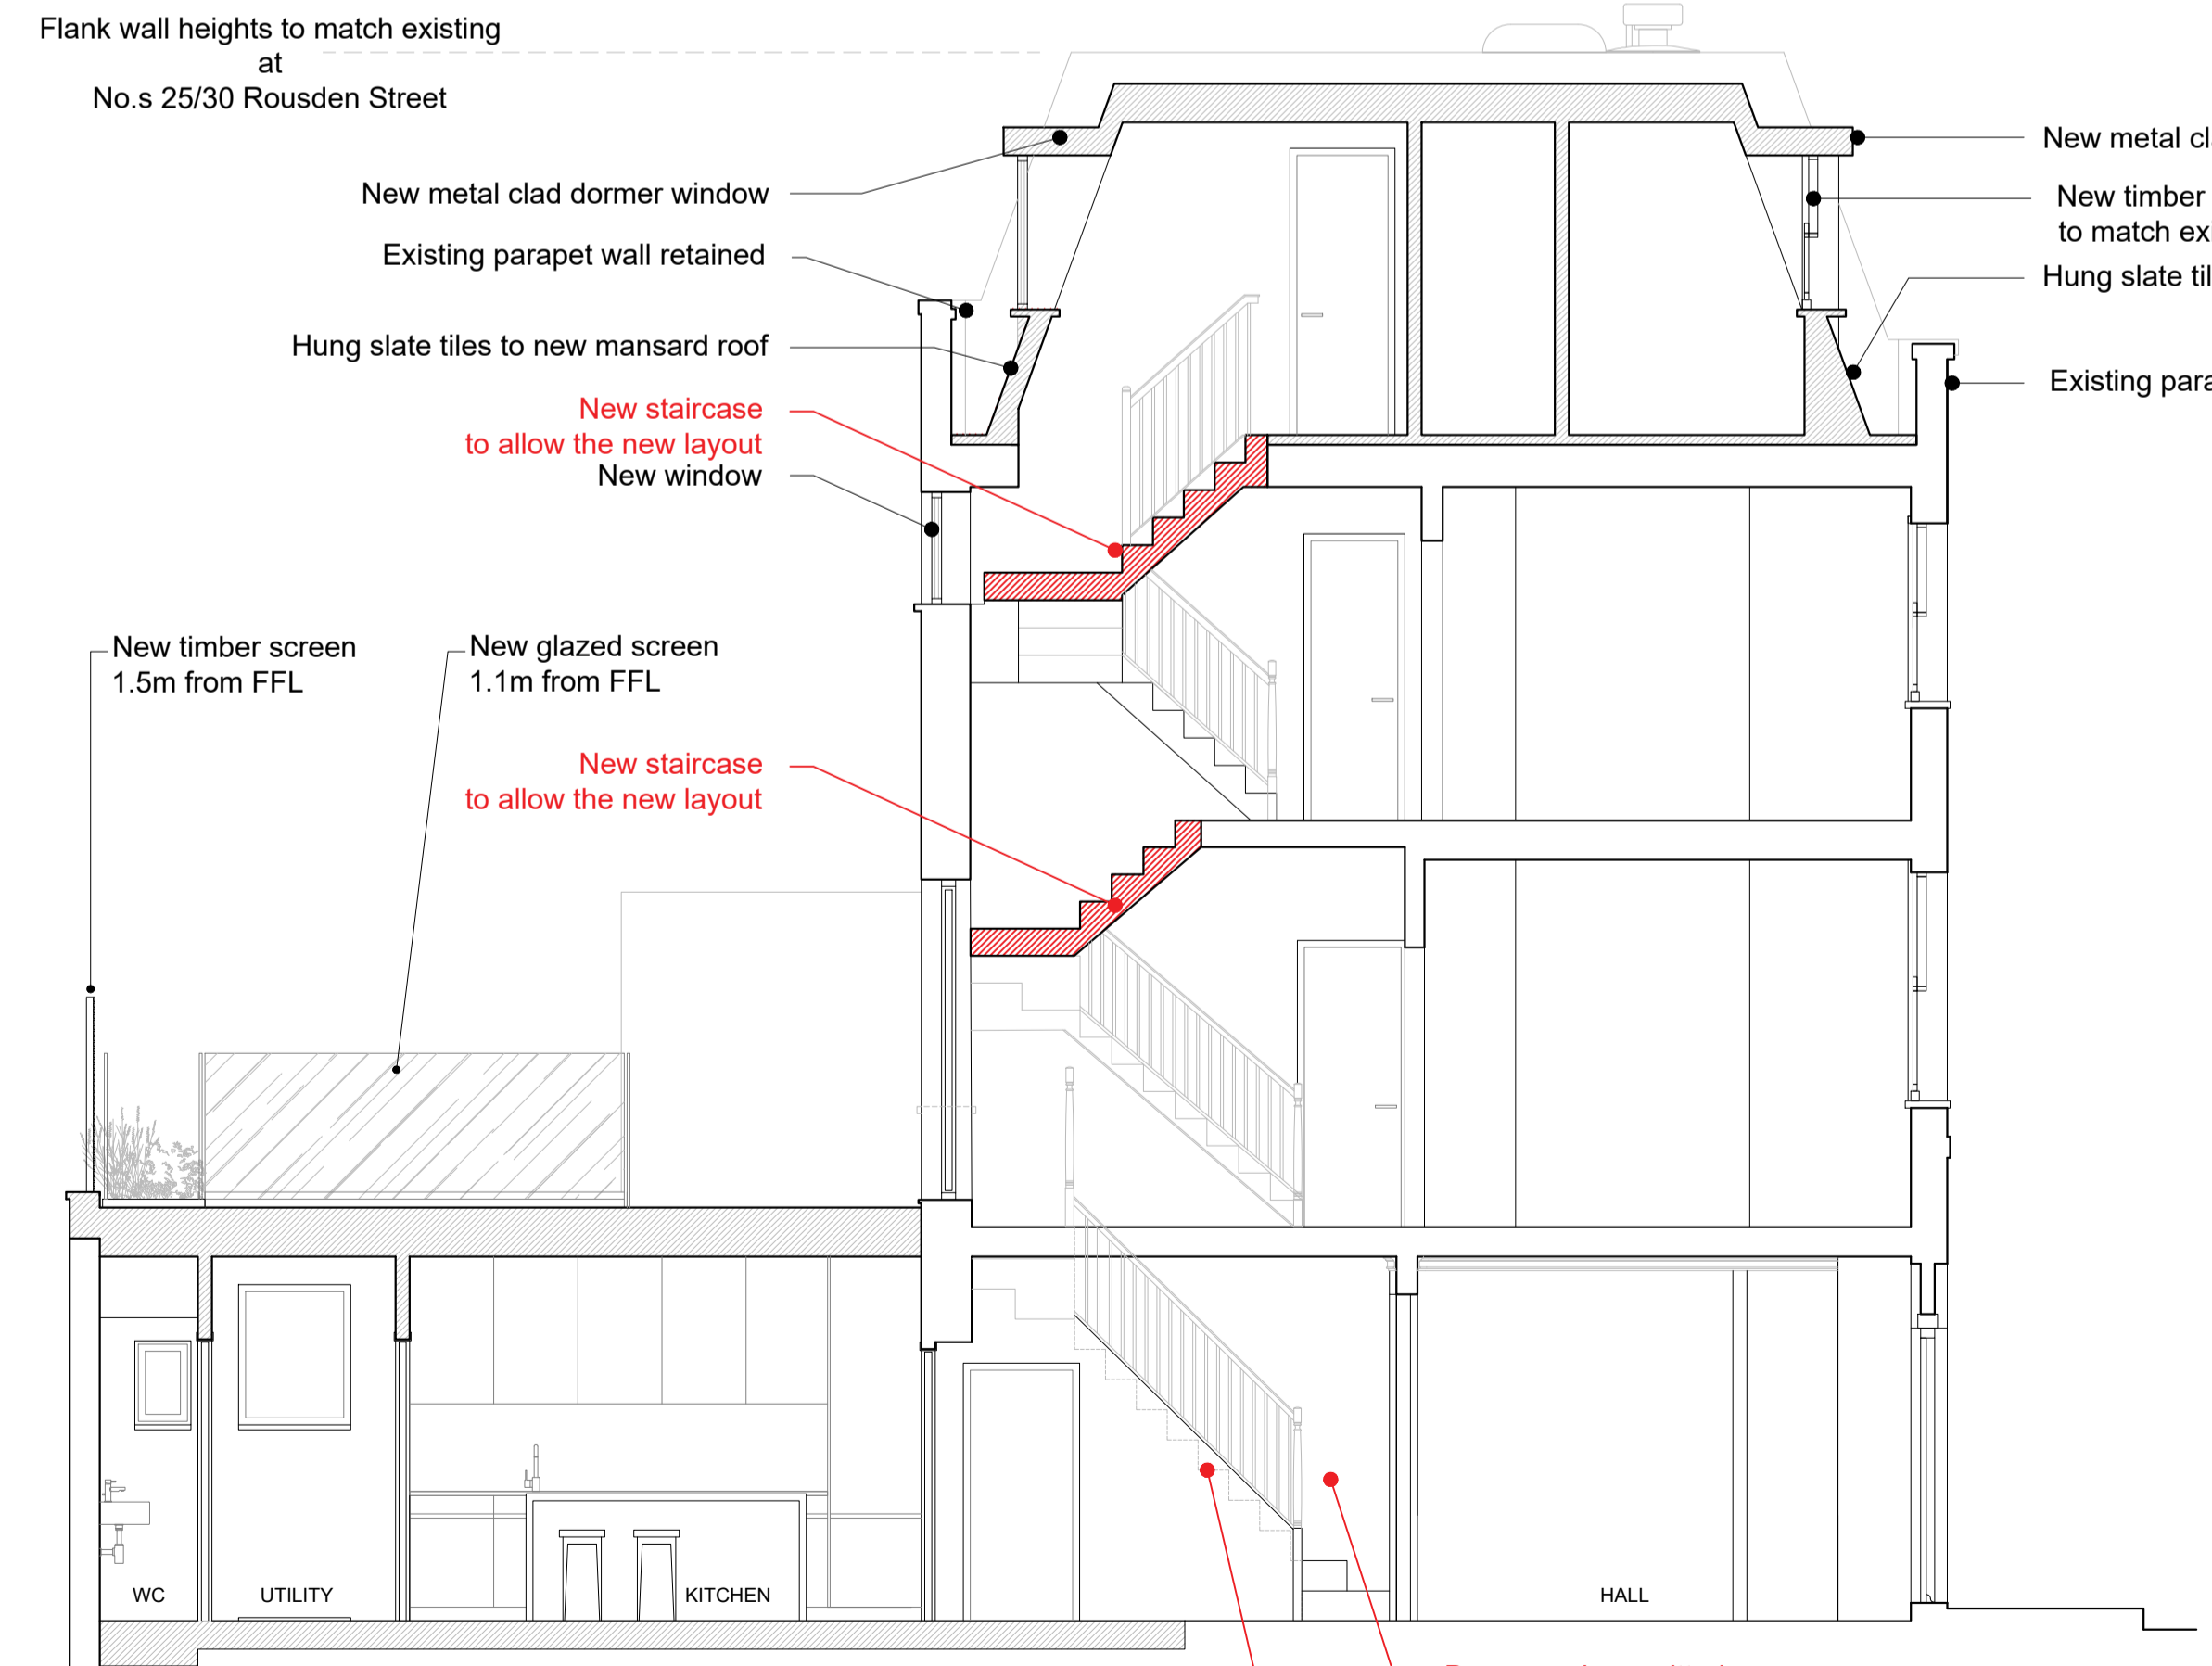

Section AA

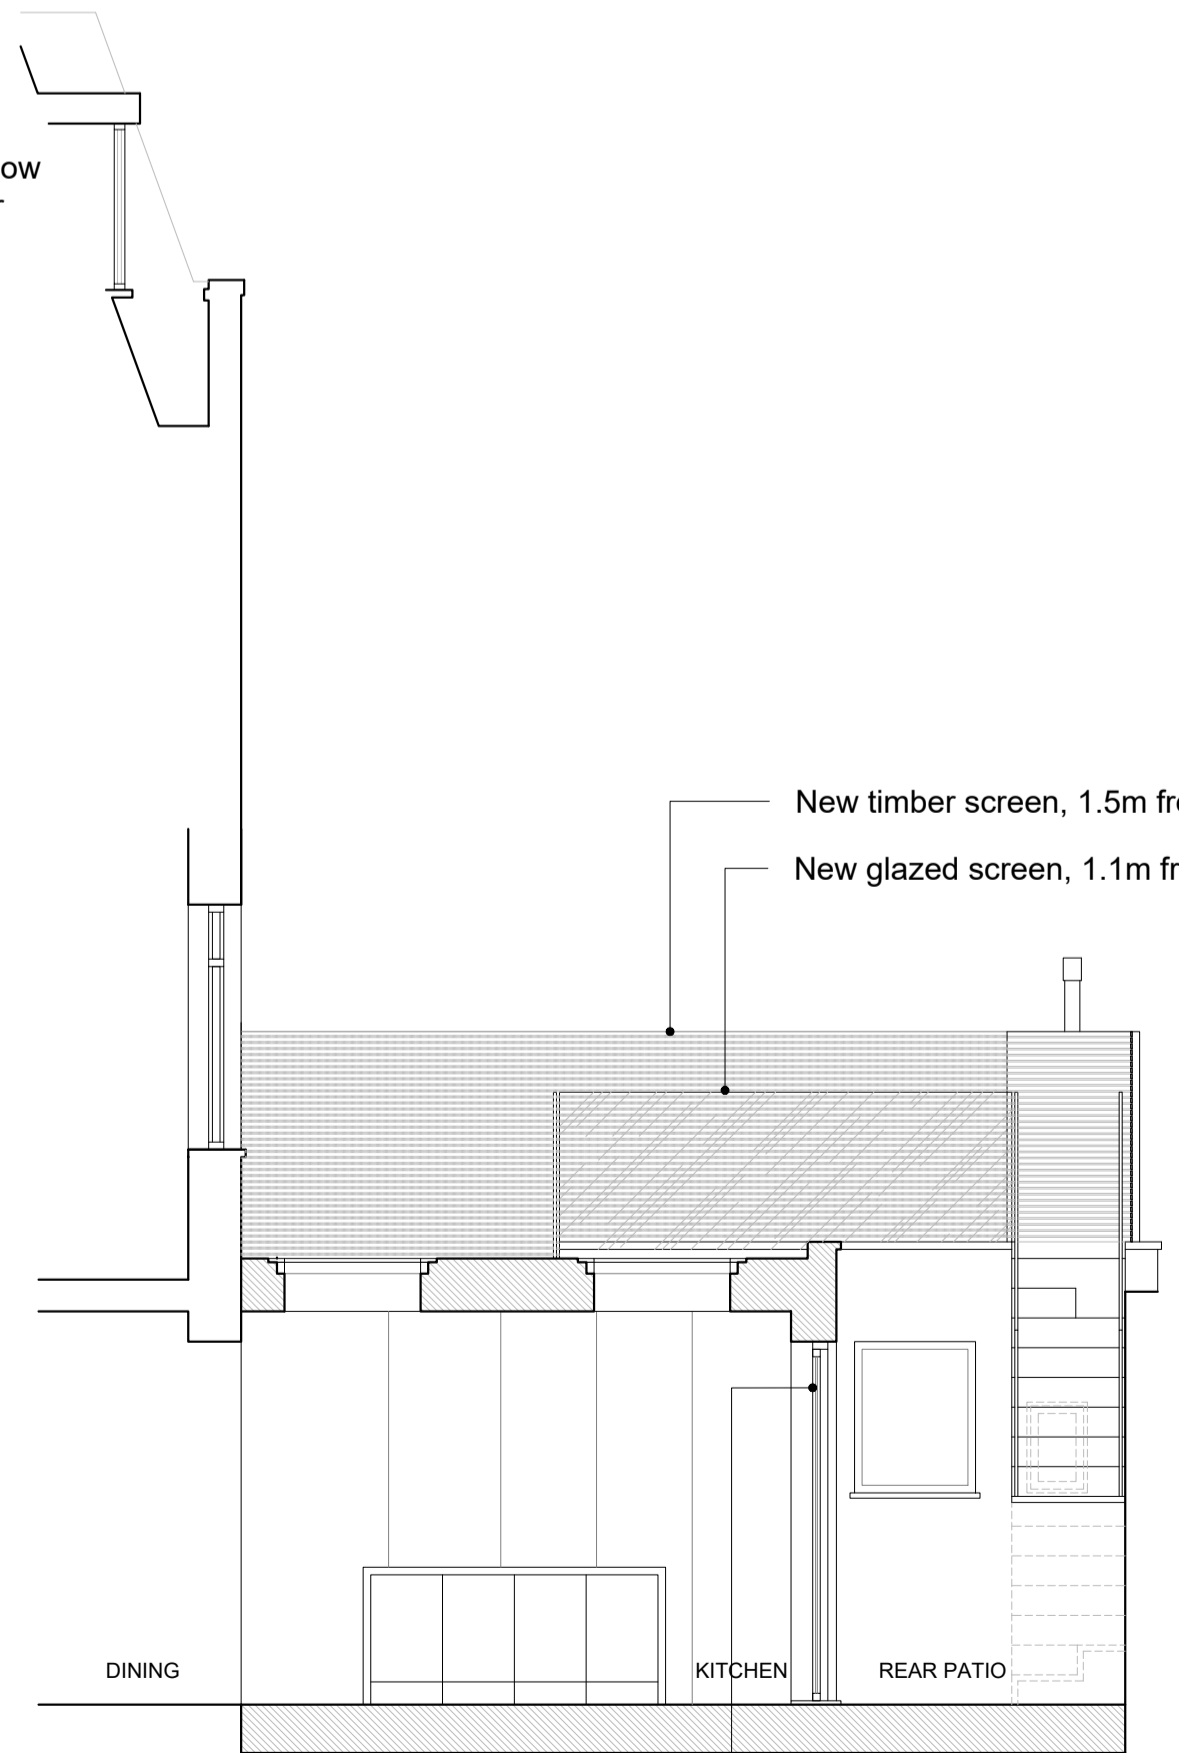

Section DD

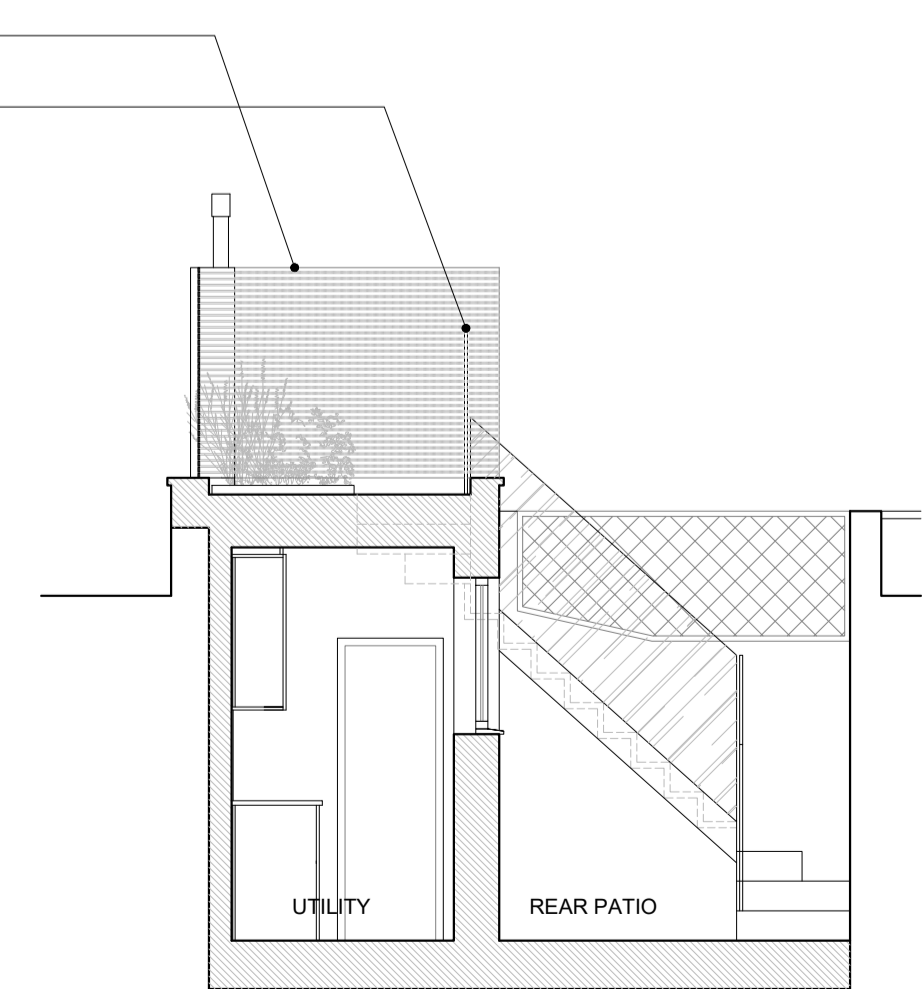

Section CC

General ///  
All dimensions in millimetres unless otherwise indicated.  
Do not scale from this drawing



Rear and left extension at 28 Rousden Street, NW1 0ST, London for Dan Gibson & Mererid Davies

ELEVATIONS & SECTIONS as PROPOSED SCALE 1:50 @A1 17th MAY 2017 1397/14-03 REV.B ISSUE: PLANNING