
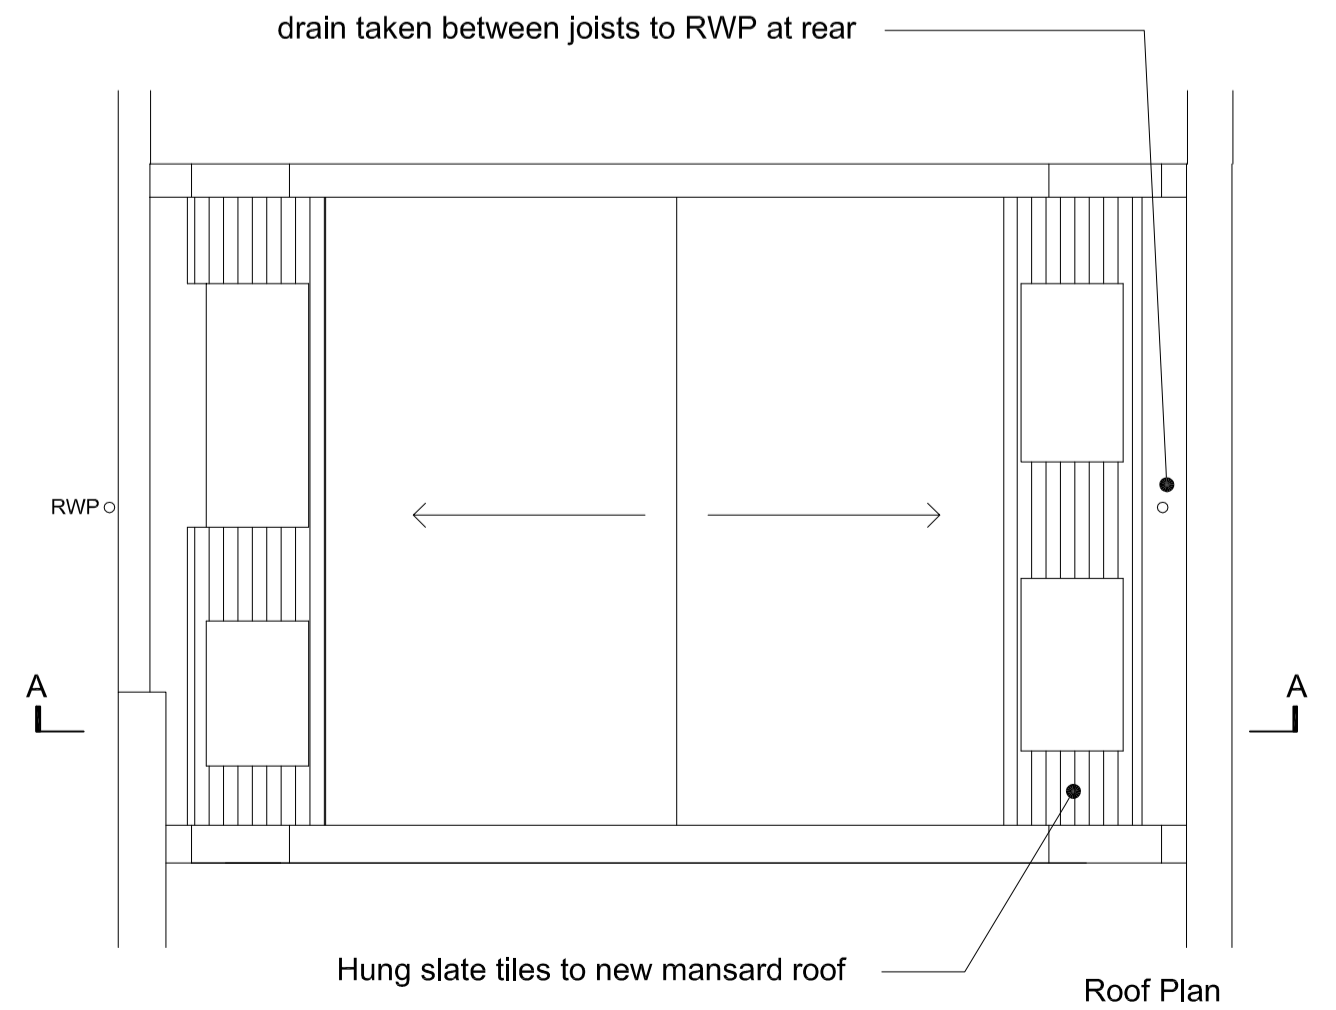
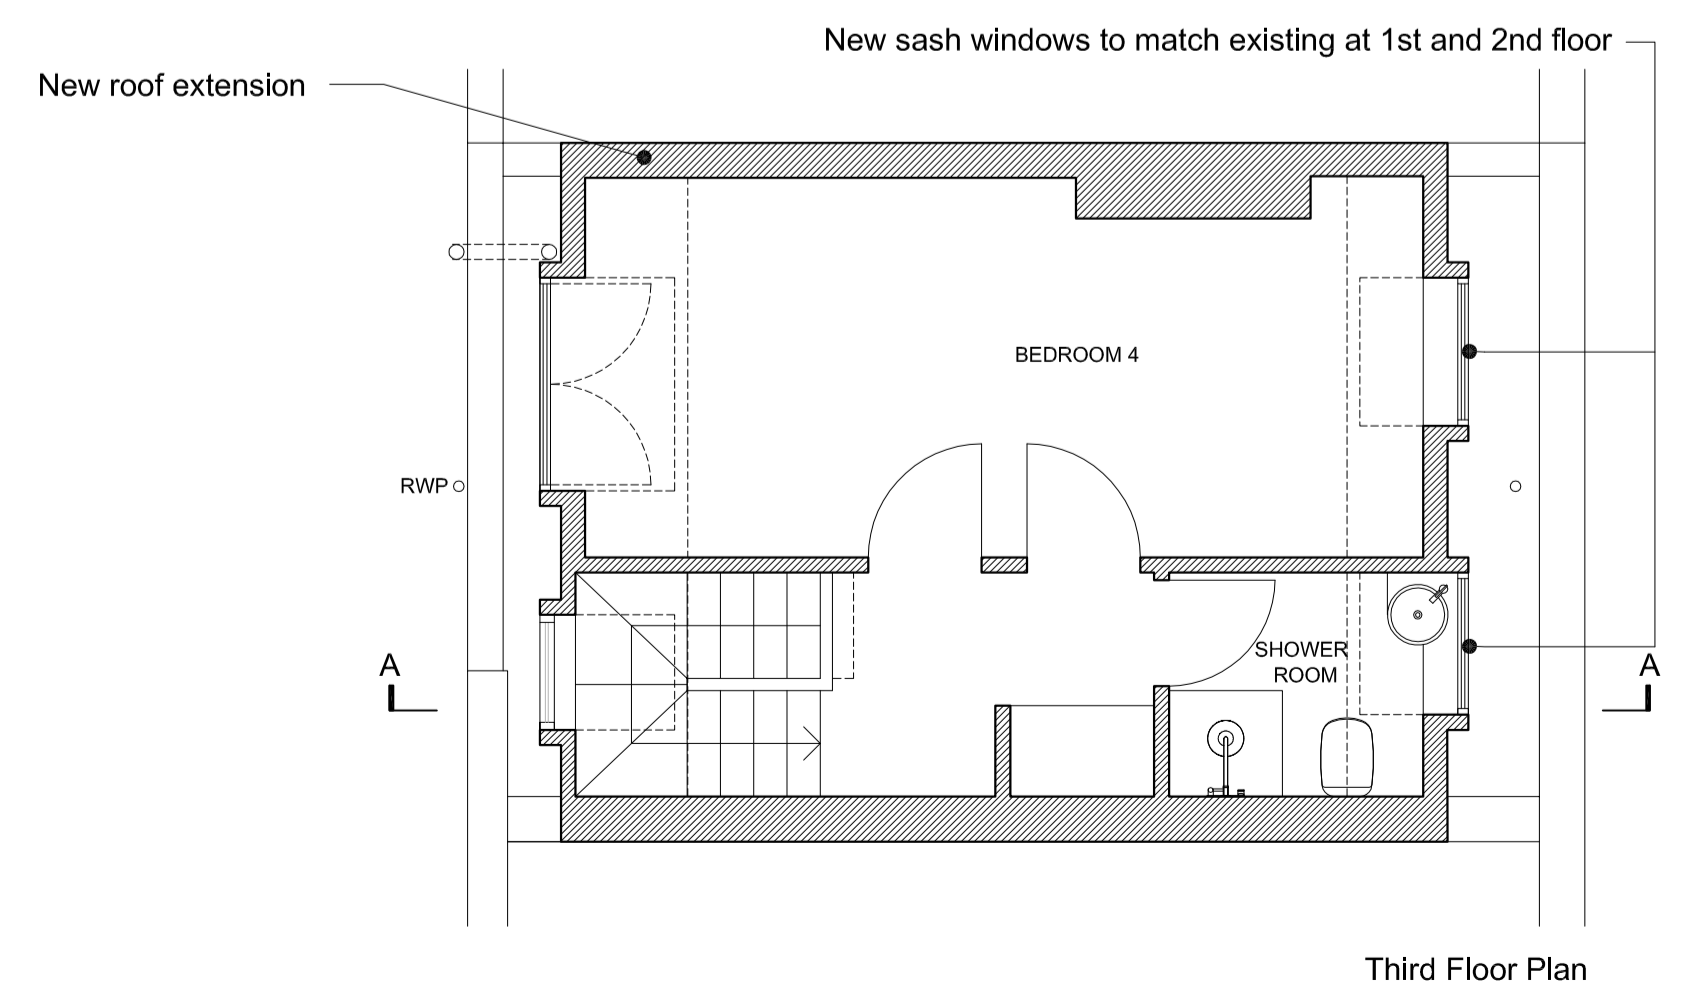
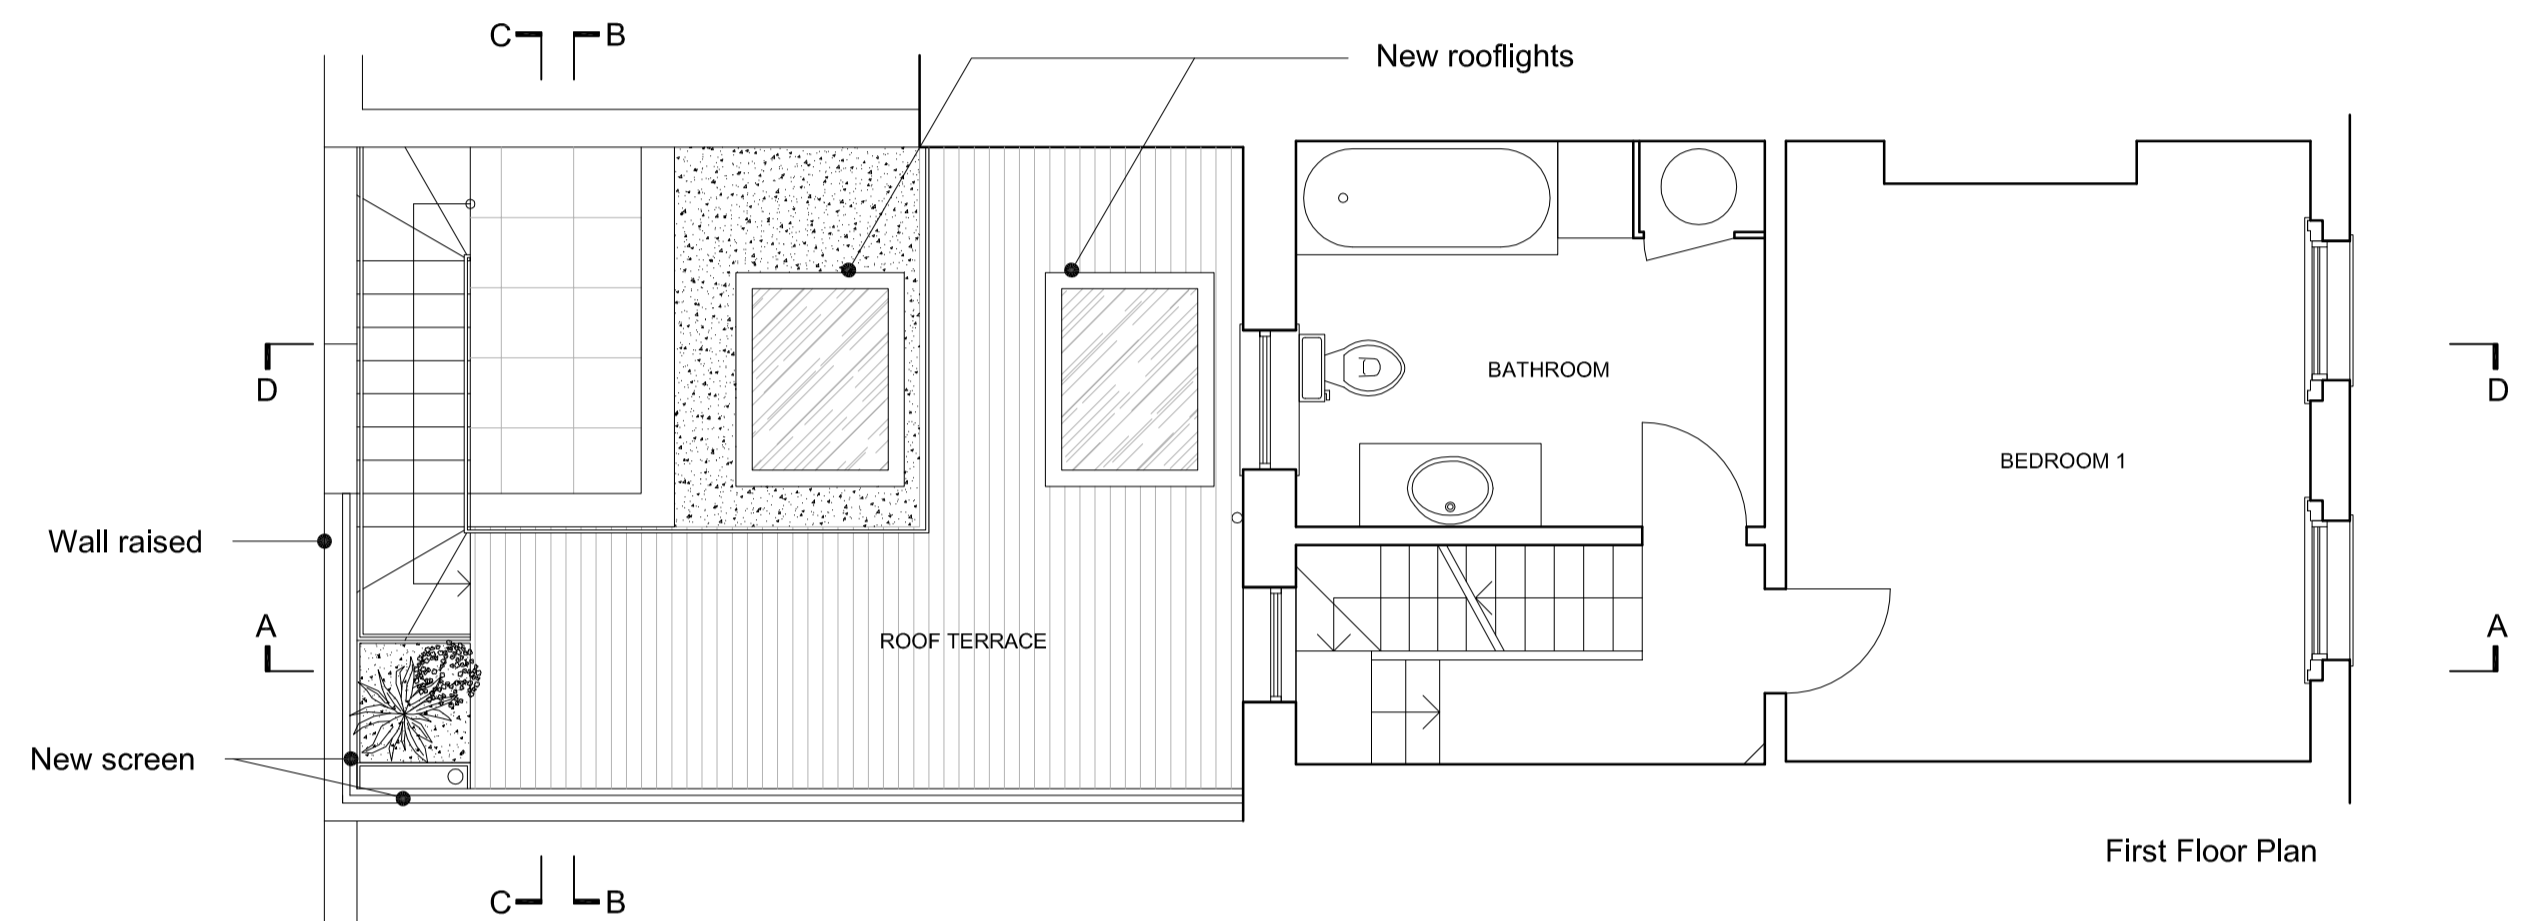
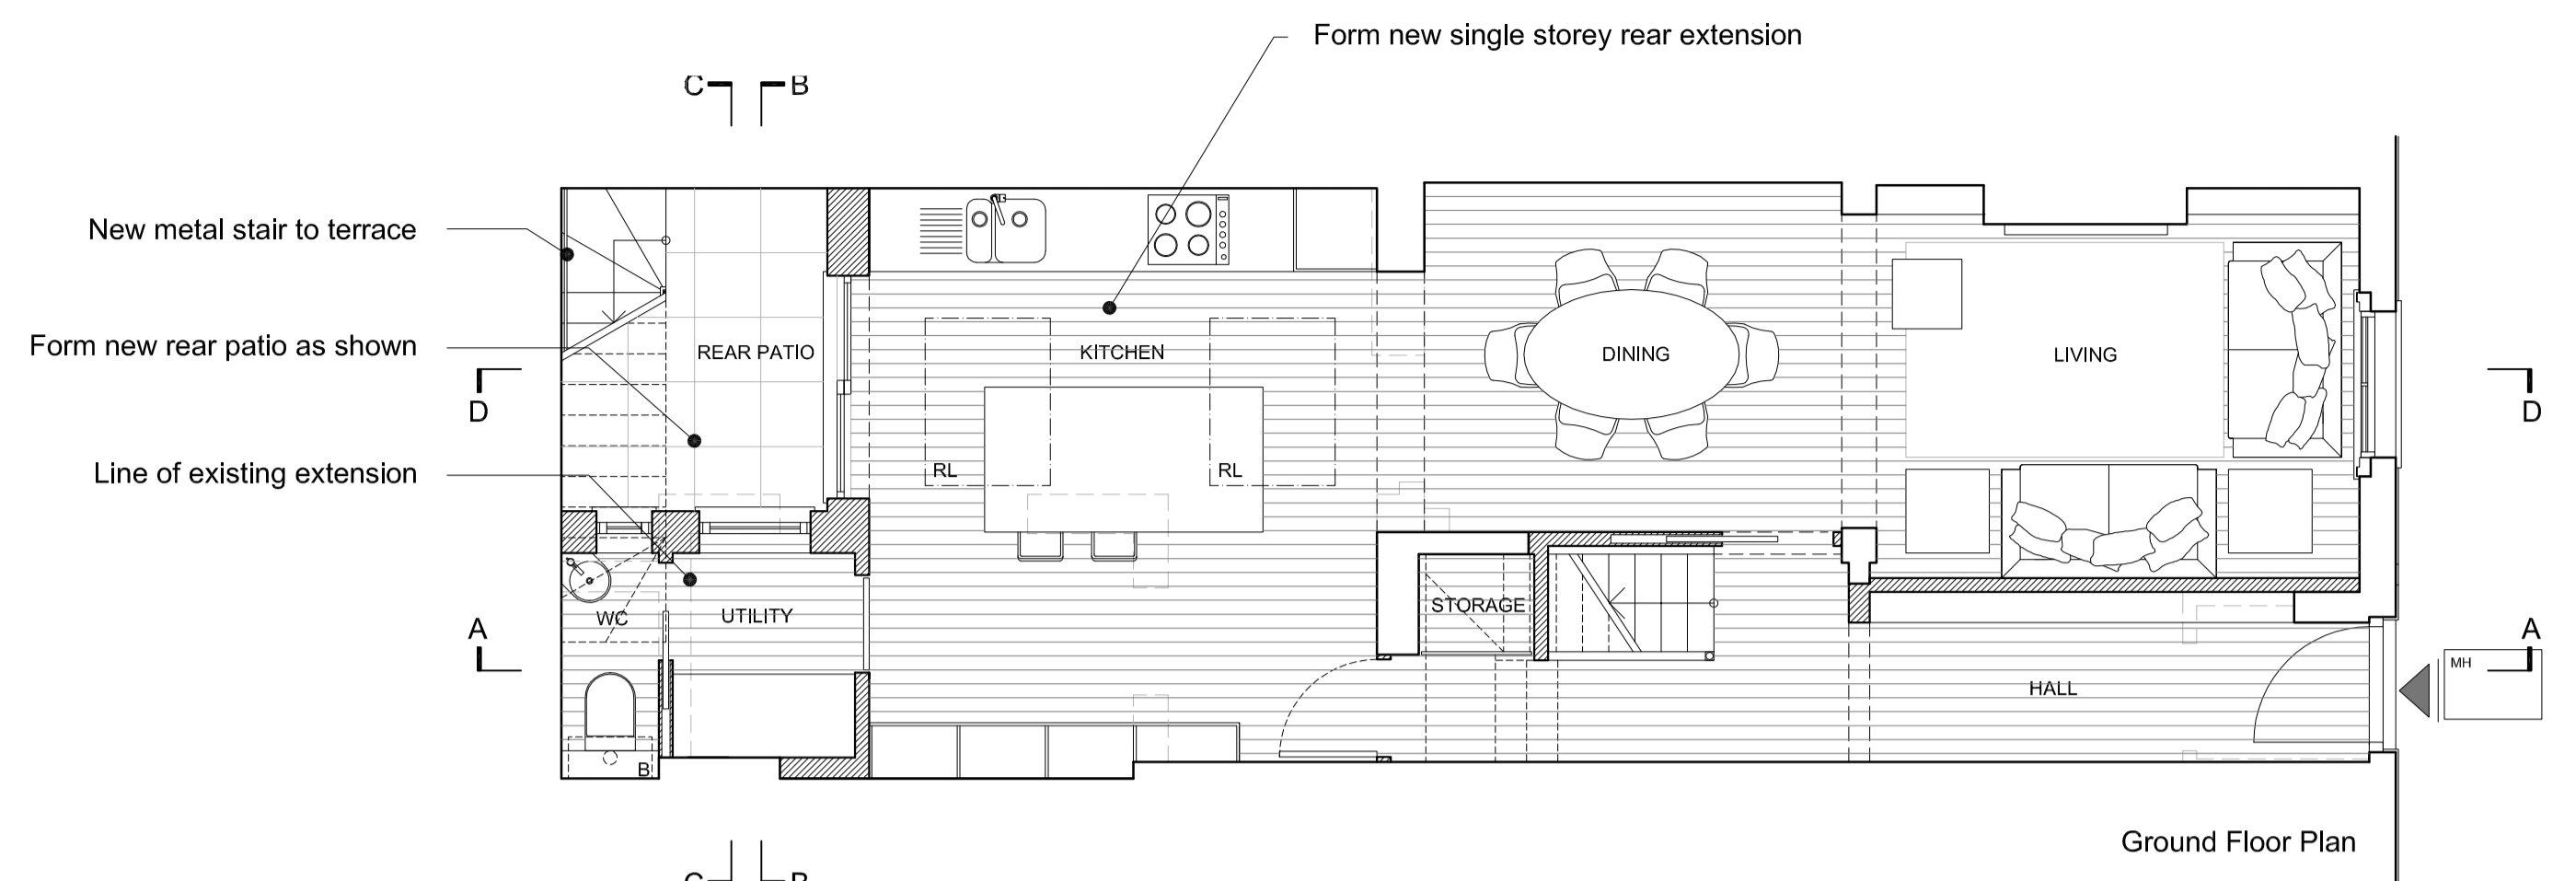


This drawing is protected under Copyright and at no time should any portion of this drawing be reproduced or copied without the permission of the Architect. (Design Copyright Act 1988)

This drawing must not be used for purposes other than that for which it is provided. It is supplied without liability for any errors or omissions.

Drawings only to be scaled for planning application purposes, all dimensions to be checked on site. All drawings subject to Statutory Authority Approval.

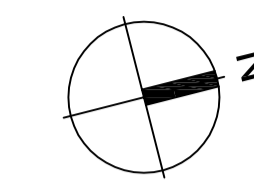

A: 08/05/14 - Boiler in wc; window in lieu of door to utility; door added to bedroom 4. revisions

Issue: PLANNING	
Job	
28 Rousden Street London NW1 0ST	
Drawing	
Floor Plans As proposed	
Scale 1:50 @A1	Date April 2014
Drawing No. 1397/14-02	Revision A

INHOUSE
DESIGN ASSOCIATES
ARCHITECTS
12 blackstock mews, LONDON N4 2BT

T +44(0)20 73595044 E info@inhousearchitects.co.uk
F +44(0)20 73543602 W www.inhousearchitects.co.uk