


no. 14



no. 12

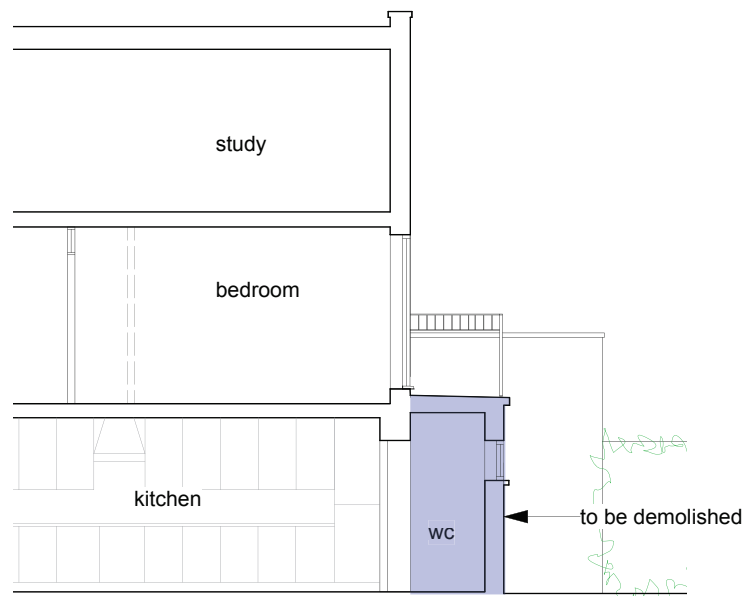

SECTION AA



SECTION CC

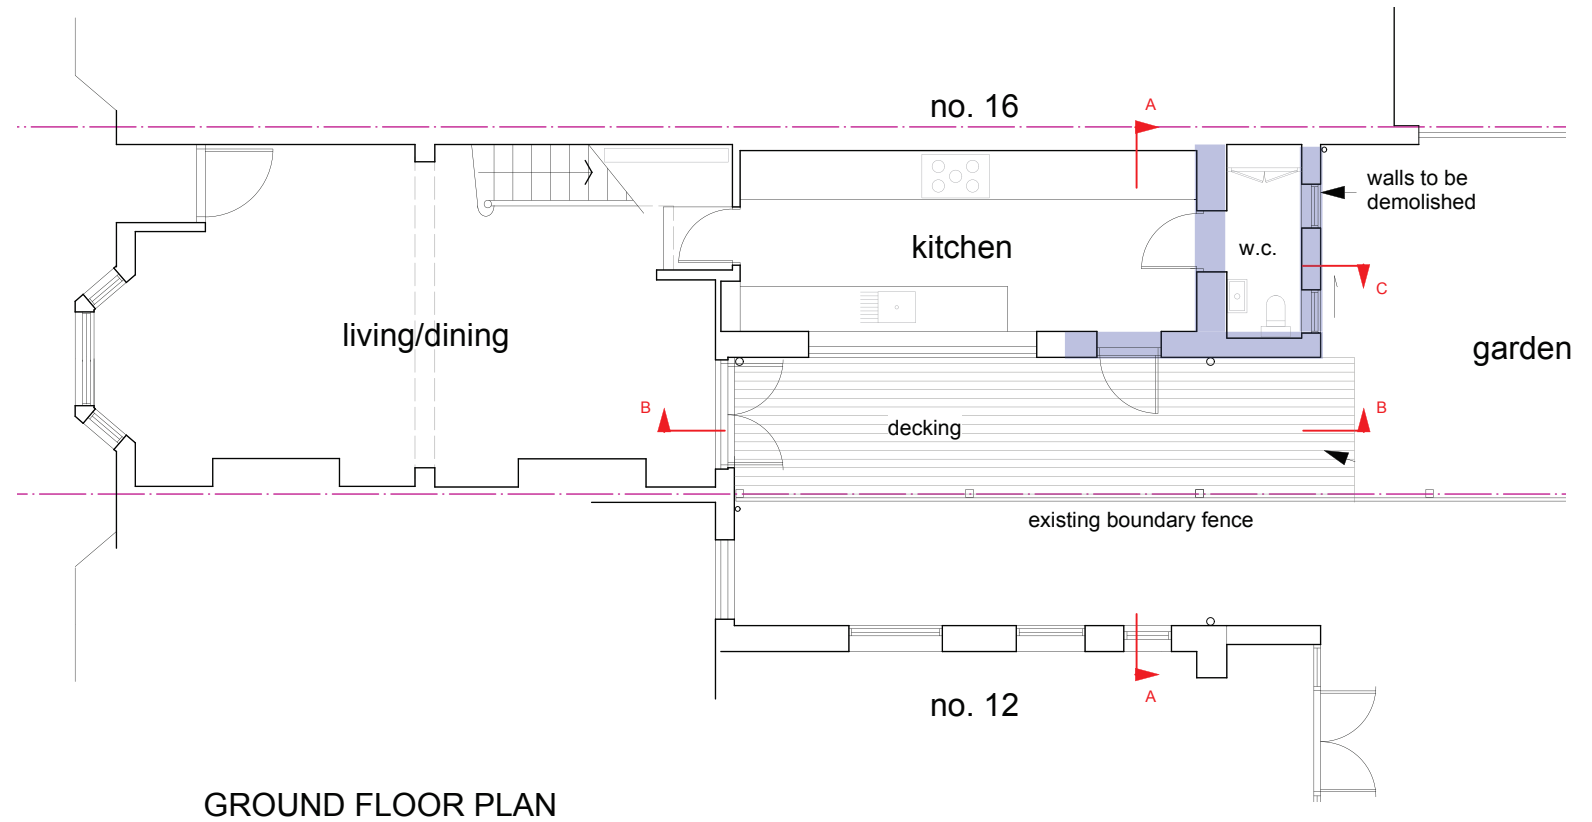 

GROUND FLOOR PLAN

CLIENT: PENNY ROBERTS

TITLE: PLANS & SECTIONS AS EXISTING

SCALE: 1:100 @A3

DRAWN: NAH

DATE: 25.05.17

PROJECT: 14 BURREARD ROAD LONDON NW6 1DB

DRAWING NO: PP/100

This drawing and any other work executed from will remain copyright.
 This drawing is not to be replaced for the purposes of setting out and any discrepancies found on this drawing and any other must be reported to the designers immediately upon discovery.

NOTES:

noelle hughes,
architect

30 quemerford road
london n7 9sg
0744 5931840