


1 West Terrace Elevation (Detail)
1:50



2 South Elevation (Detail)
1:50

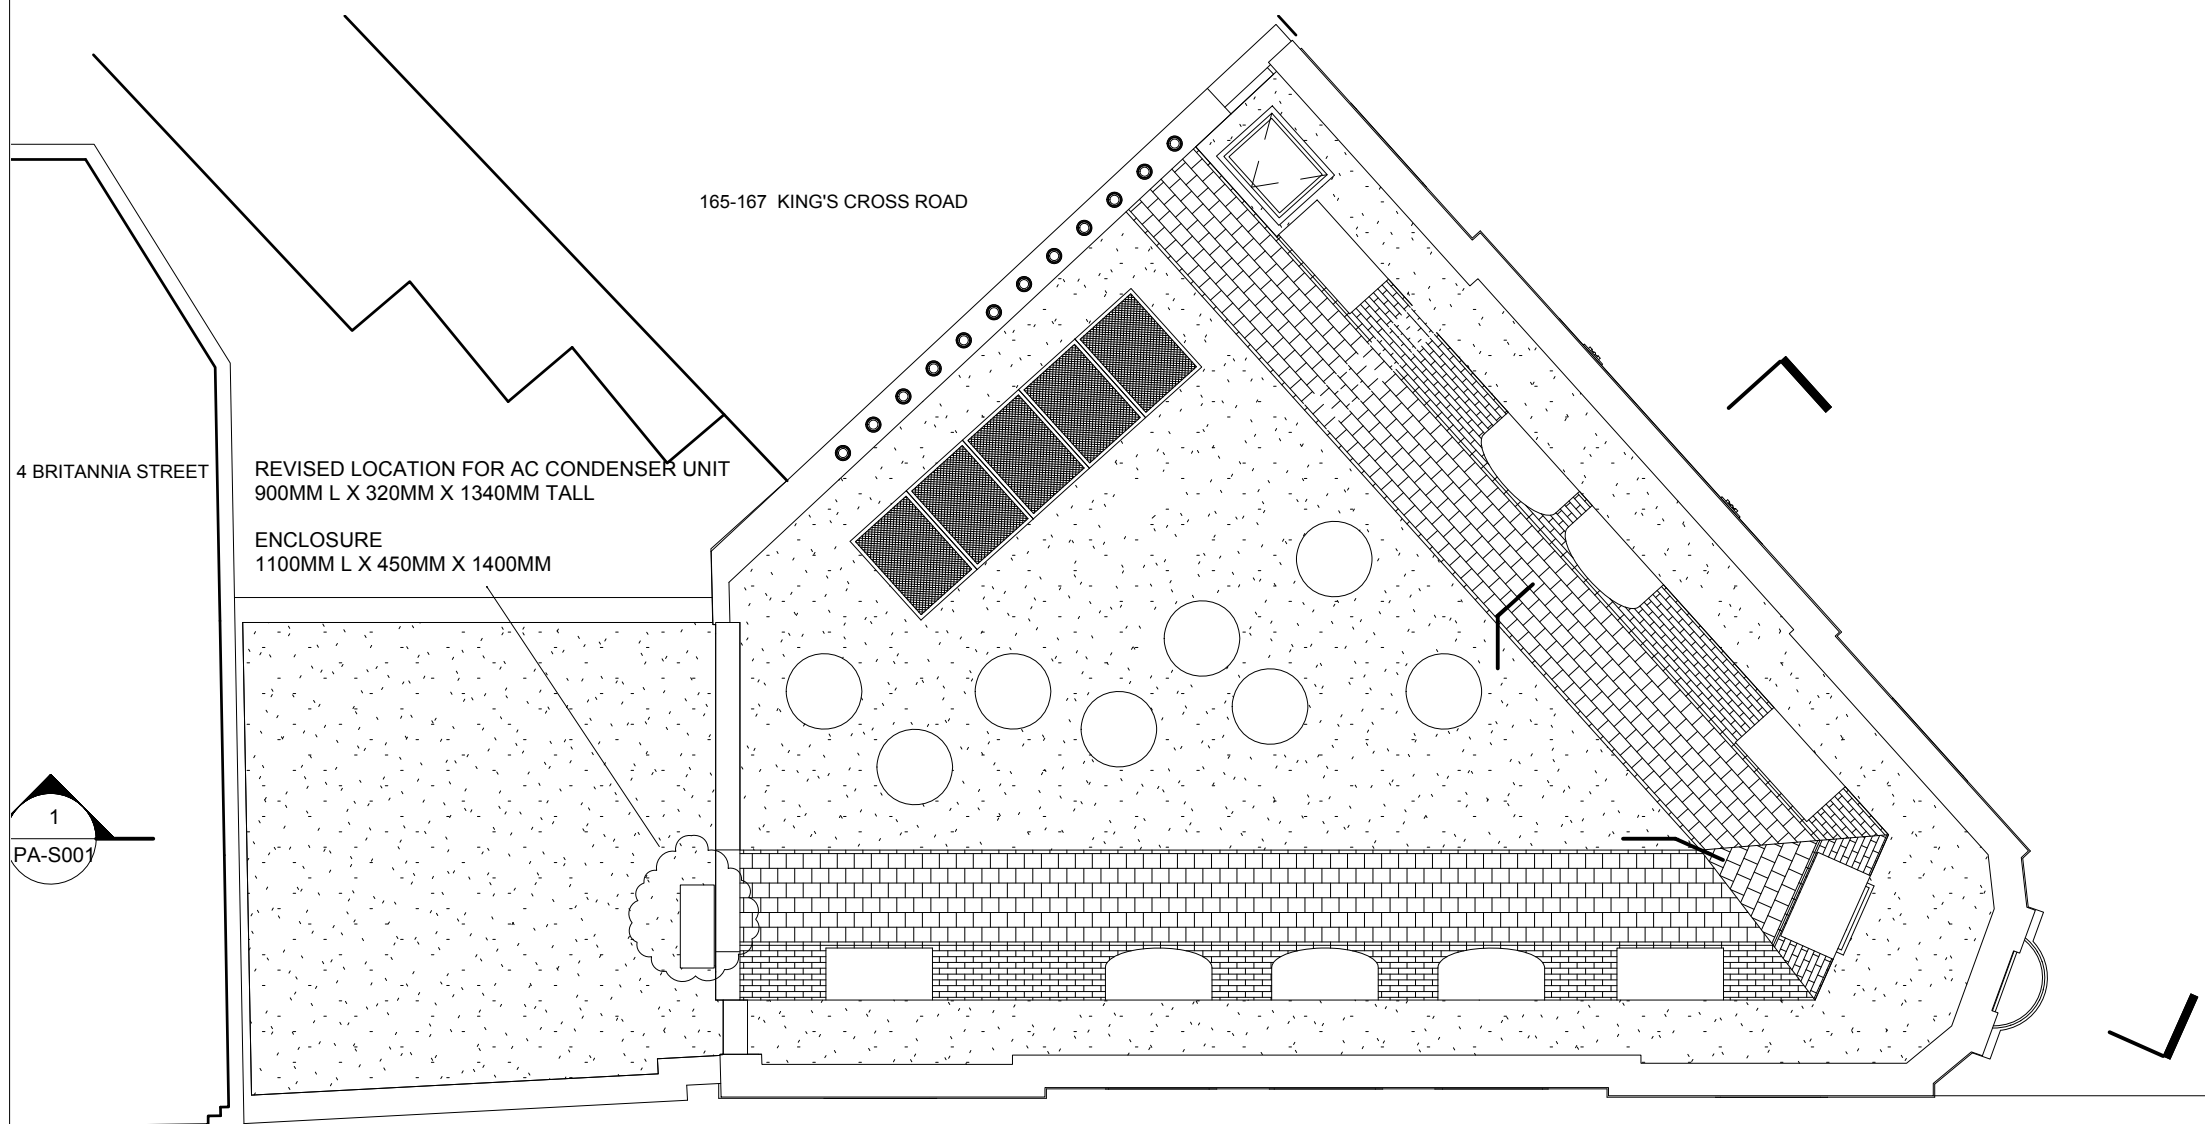

3 Roof Plan
1:100



Number	Description	Date
RECURSION DESIGN LTD		
Client		a: 74 Kensington Park Rd, London W11 2PL t: 0044 (0) 20 7792 0240 e: info@recursiondesign.com
LITTLE VENICE DEVELOPMENTS		
Project Number, Name and Address		
1007 - BRITANNIA STREET 2 Britannia Street, London WC1X 9JE		
Title		Scale
PROPOSED ROOF		Varies @ A3
Drawn By		Issue Date
DP	DP	26/05/17
Checked By		Reason for Issue
DP	DP	PLANNING
Approved By		Revision
DP	DP	--
Project Stage		
STAGE E		
Drawing No		
RD-1007-SK20170526-001		