


1 : 1250 @ A3

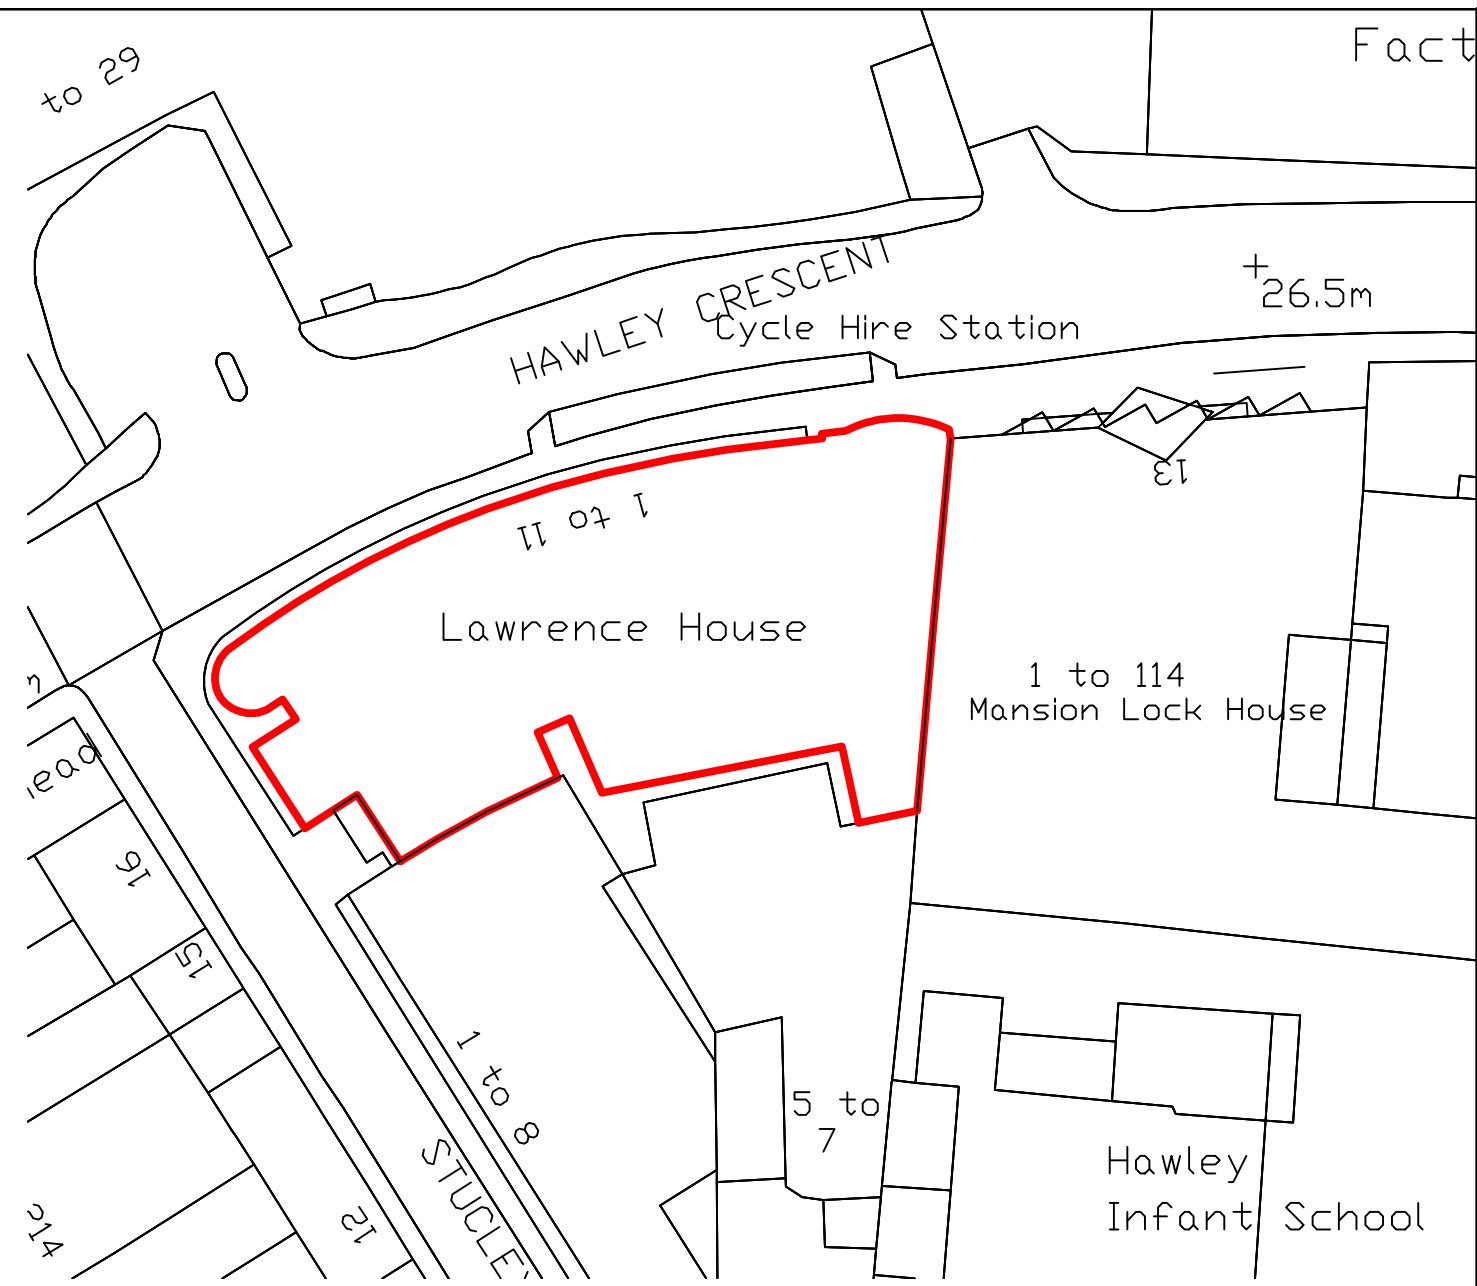

1 : 500 @ A3

 <b>Estates Division</b> Walton Hall Milton Keynes MK7 6AA Tel: 01908 653826	
Drawing Status Planning Application	
Project ref / no Region 01 FL	Discipline External
Building Name Region 01	Building code R01
Floor --	Site OU - Region 01
Drawing description Location & Site Plan	
Revision -	Date May 2017
Drawn / updated By JJS	Scale
Drawing number or file name 001	