


Elevations

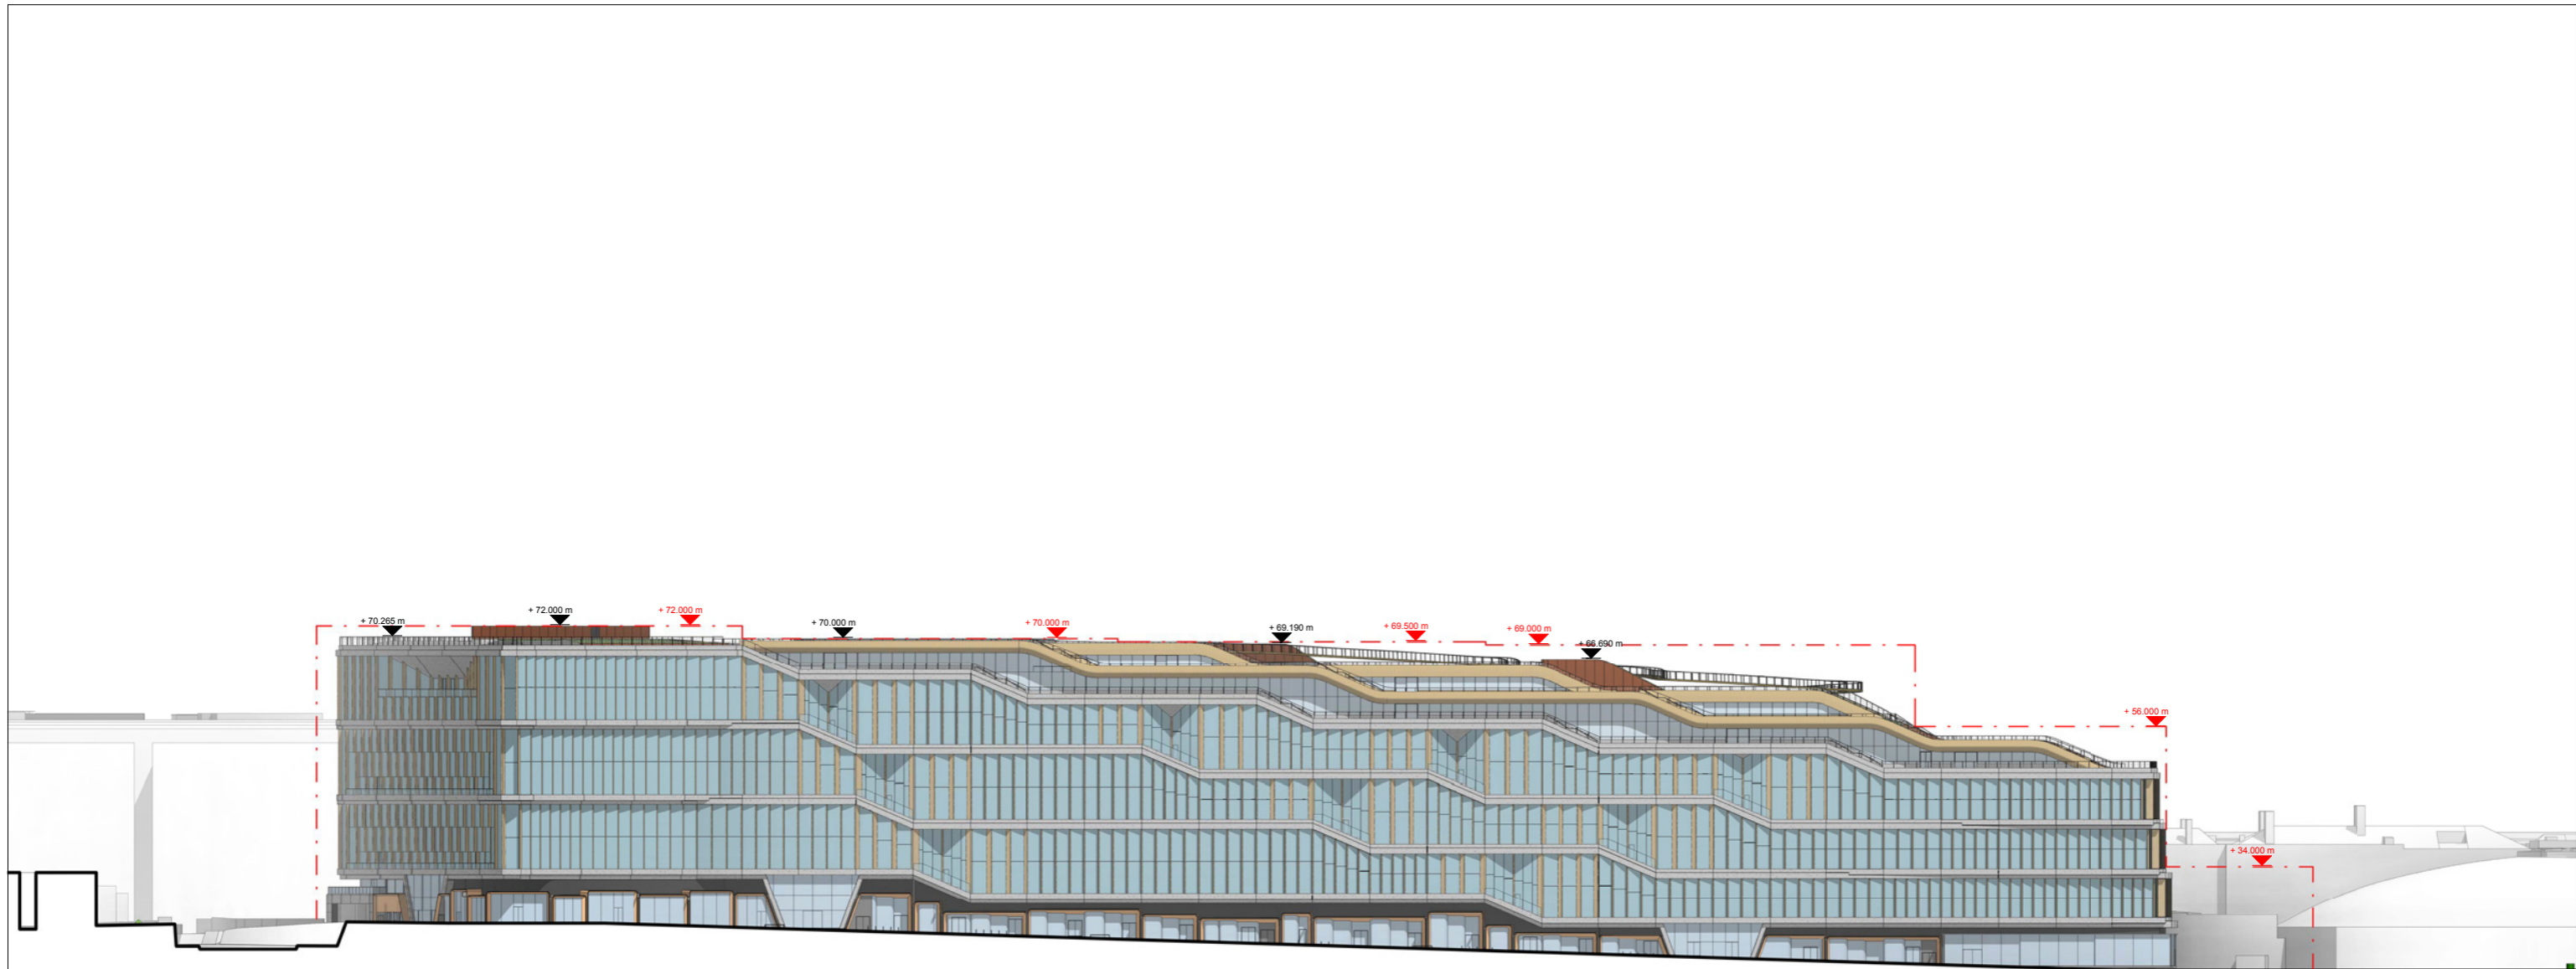

Regent's Canal

Goods Way

Canal Square

King's Boulevard

Battle Bridge Place

King's Cross Station

Drawing Ref: KXC-A-001-T-BDP-00-30040 (1 of 4)

Drawing Ref: KXC-A-001-T-BDP-00-30041(2 of 4)

Drawing Ref: KXC-A-001-T-BDP-00-30042 (3 of 4)

Drawing Ref: KXC-A-001-T-BDP-00-30043 (4 of 4)

Key Plan

Key

- - - Maximum Permitted Building Heights
- - - Actual Building Heights
- Existing Access Ramp


Note: Please see Gillespies Ref: KXC-A-001-T-GIL-91-00011 for Garden Planting Design.

REVISION	DESCRIPTION	DRAWN	CHECKED	DATE
P05	Issue for Planning	HC	EB	15.05.17
P04	Issue for Planning	KC	EB	12.05.17
P03	Issue for Planning	MW	EB	05.05.17
P02	Draft Planning Issue	MW	EB	19.04.17
P01	Draft Planning Issue	MW	EB	14.02.17

16 Brewhouse Yard
Clerkenwell
London
EC1V 4LJ
United Kingdom


T +44 [0]20 7812 8000
www.bdp.com

BDP.

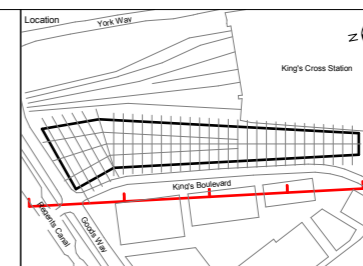

For Approval	
Applicant KCCGPL & Google UK Ltd	Date 14/02/17
Project King's Cross Central: Zone A Building	Project No. P2007133
Drawing Title Elevation - West	Scale 1:500 @ A1 1:1000 @ A3
Drawing No. KXC-A-001-T-BDP-00-30004	Drawn HC Checked EB Rev. P05



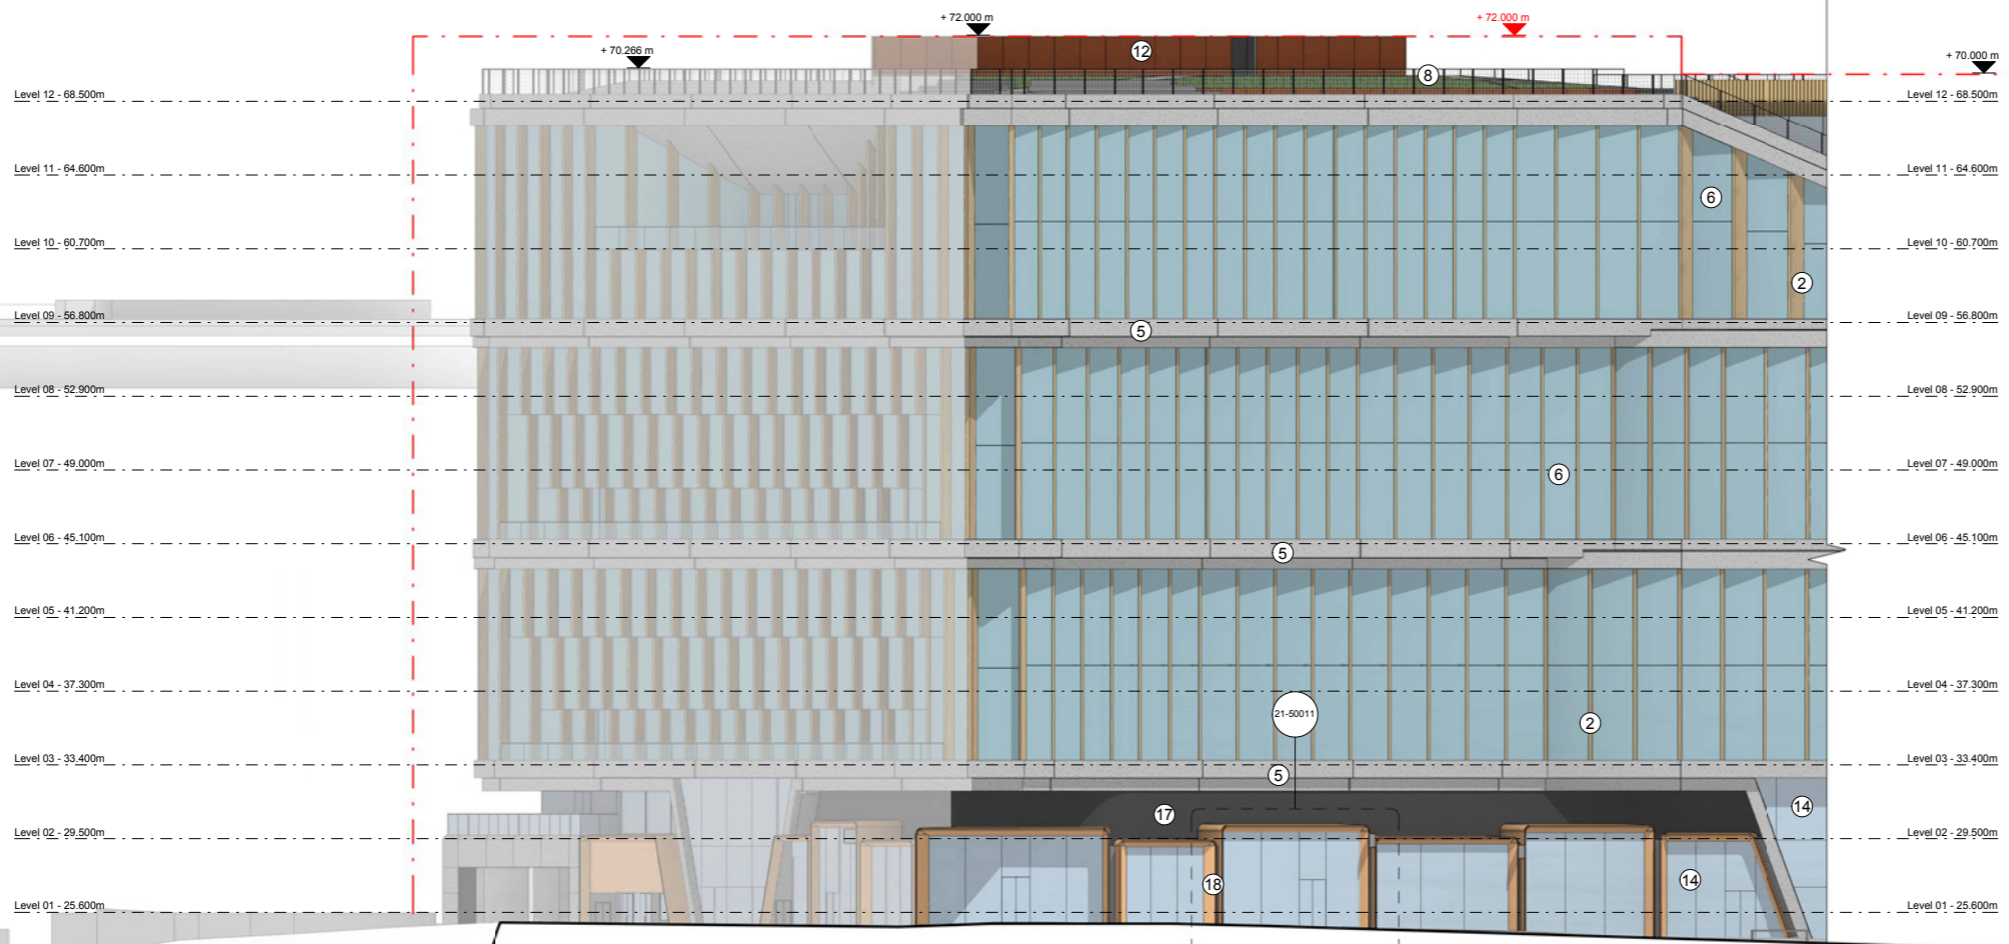


West Elevation 2 of 4
Drawing Ref: KXC-A-001-T-BDP-00-30041

Regent's Canal


Goods Way

North Anchor Retail Unit

King's Boulevard

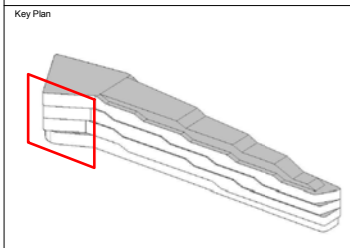


- Key**
- | | |
|---|---|
| 1 Steel Mullion | 13 Glass Balustrade |
| 2 Timber Mullion | 14 Ground Facade Glazing Panel |
| 3 Black Painted Metal Structure | 15 Dark Grey Metal Louvre Screen |
| 4 Black Metal Cladding | 16 Glass Reinforced Concrete Cladding |
| 5 Pre-cast Concrete Spandrel | 17 Dark Grey Expanded Metal Mesh |
| 6 Main Facade Glazing Panel | 18 Bronze Colour Metal Cladding Shop Front Portal |
| 7 Back Painted Dark Grey Glass Panel | 19 Webnet Wire Mesh Panels |
| 8 Steel Balustrade with Webnet Wire Mesh Panels | 20 Operable Timber Mullion |
| 9 Roof Facade Glazing Panel | 21 Dark Grey Metal Shop Front Divider |
| 10 Timber Wall Cladding | 22 Bronze Colour Metal Cladding Louvre |
| 11 Glass Reinforced Concrete Panel | 23 South Anchor Glazed Sliding and Fixed Panels |
| 12 Weathering Steel Cladding | 24 Intergrated Louvre in Spandrel Soffit |

 

NO	DESCRIPTION	HC	EB	DATE
P06	Issue for Planning	HC	EB	18.05.17
P05	Issue for Planning	HC	EB	15.05.17
P04	Issue for Planning	KC	EB	12.05.17
P03	Issue for Planning	MW	EB	05.05.17
P02	Draft Planning Issue	MW	EB	19.04.17
P01	Draft Planning Issue	MW	EB	14.02.17

16 Brewhouse Yard
Clerkenwell
London
EC1V 4LJ
United Kingdom
T +44 [0]20 7812 8000
www.bdp.com

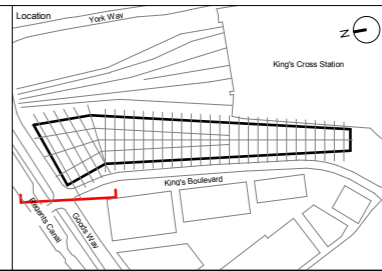


For Approval

Applicant	KCCGPL & Google UK Ltd	Date	14/02/17
Project	King's Cross Central: Zone A Building	Product No.	P2007133
Drawing Title	West Elevation - 1 of 4	Scale	1:200 @ A1 1:400 @ A3
Drawing No.	KXC-A-001-T-BDP-00-30040	Drawn	HC
		Checked	EB
		Rev	P06



West Elevation 1 of 4
Drawing Ref: KXC-A-001-T-BDP-00-30040

West Elevation 3 of 4
Drawing Ref: KXC-A-001-T-BDP-00-30042

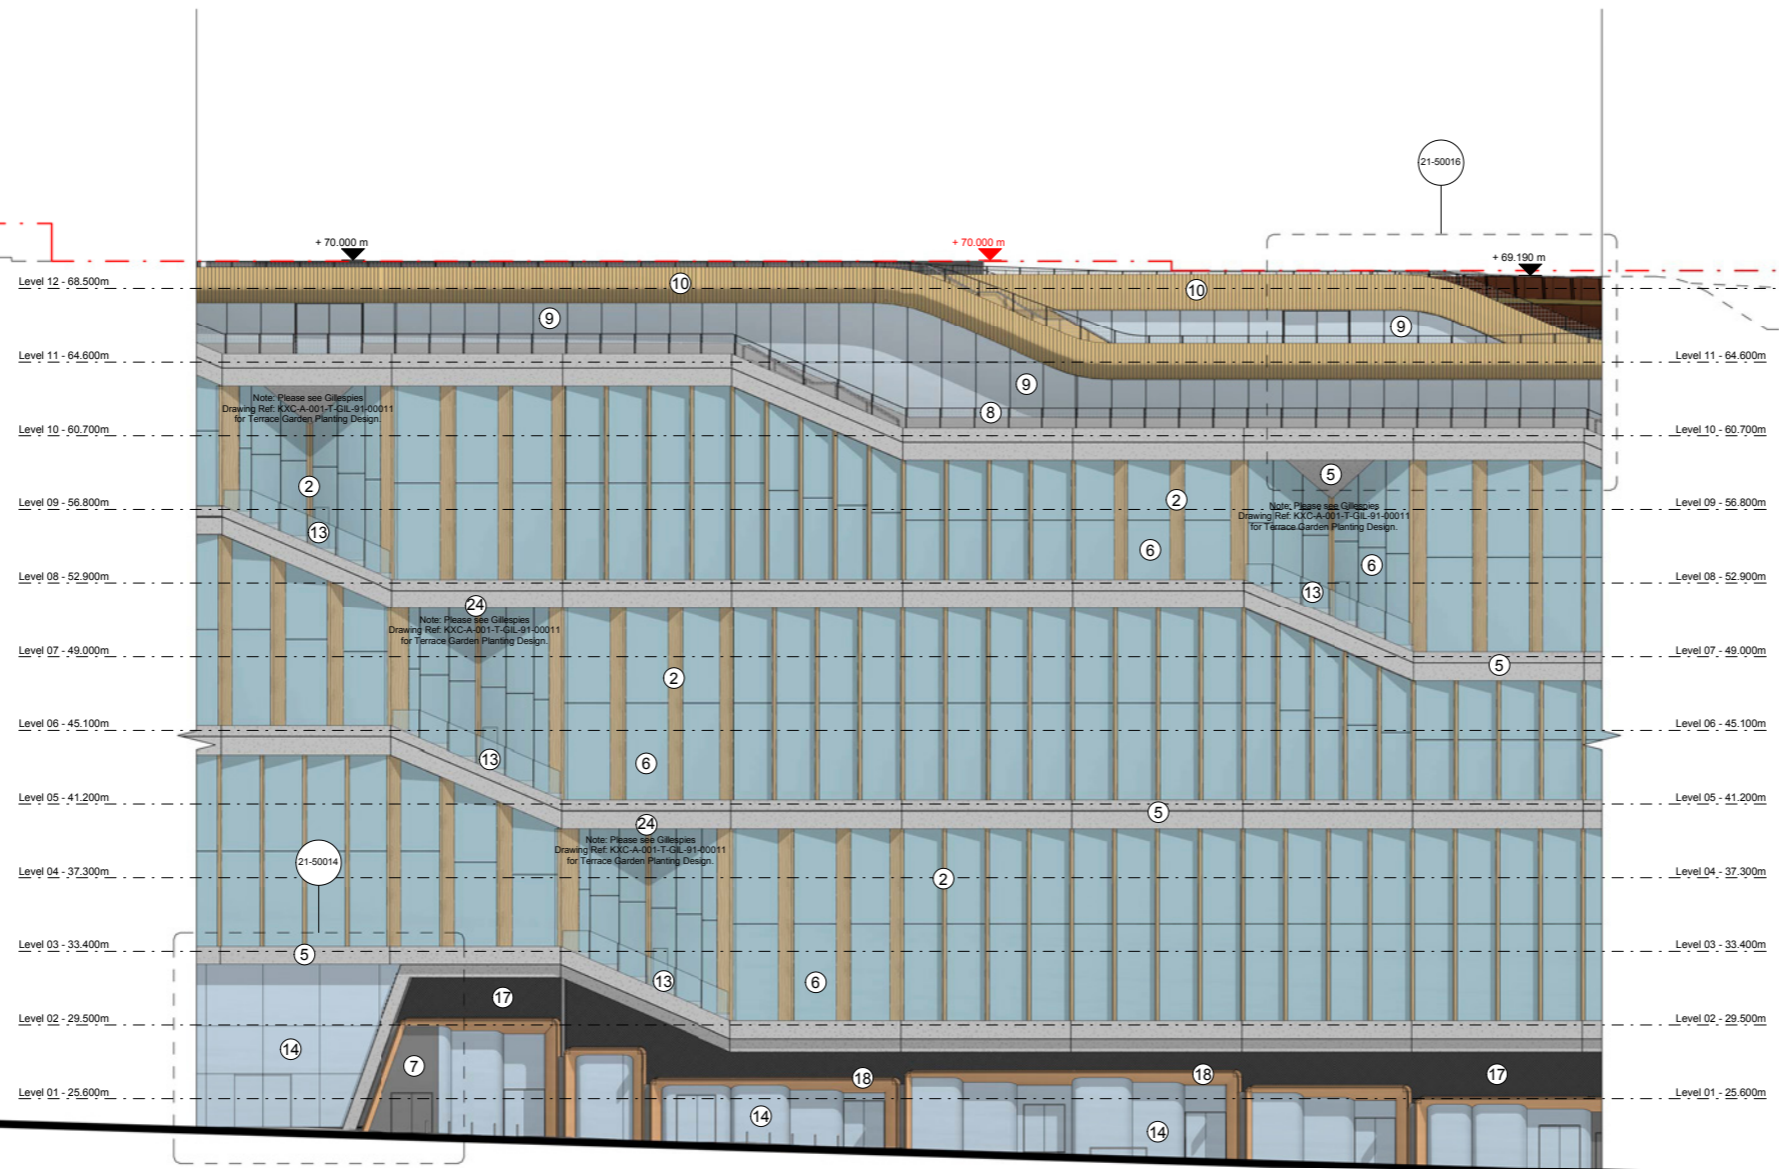


King's Boulevard

Events Centre Entrance

Retail Units

King's Boulevard

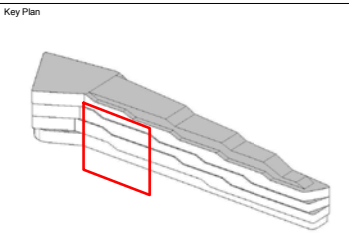


Key

1 Steel Mullion	13 Glass Balustrade
2 Timber Mullion	14 Ground Facade Glazing Panel
3 Black Painted Metal Structure	15 Dark Grey Metal Louvre Screen
4 Black Metal Cladding	16 Glass Reinforced Concrete Cladding
5 Pre-cast Concrete Spandrel	17 Dark Grey Expanded Metal Mesh
6 Main Facade Glazing Panel	18 Bronze Colour Metal Cladding Shop Front Portal
7 Back Painted Dark Grey Glass Panel	19 Webnet Wire Mesh Panels
8 Steel Balustrade with Webnet Wire Mesh Panels	20 Operable Timber Mullion
9 Roof Facade Glazing Panel	21 Dark Grey Metal Shop Front Divider
10 Timber Wall Cladding	22 Bronze Colour Metal Cladding Louvre
11 Glass Reinforced Concrete Panel	23 South Anchor Glazed Sliding and Fixed Panels
12 Weathering Steel Cladding	24 Intergrated Louvre in Spandrel Soffit

- - - Maximum Permitted Building Heights
- - - Actual Building Heights
 Existing Access Ramp

P06	Issue for Planning	HC	EB	18.05.17
P05	Issue for Planning	HC	EB	15.05.17
P04	Issue for Planning	KC	EB	12.05.17
P03	Issue for Planning	MW	EB	05.05.17
P02	Draft Planning Issue	MW	EB	19.04.17
P01	Draft Planning Issue	MW	EB	14.02.17

16 Brewhouse Yard
Clerkenwell
London
EC1V 4LJ
United Kingdom
T +44 (0)20 7812 8000
www.bdp.com

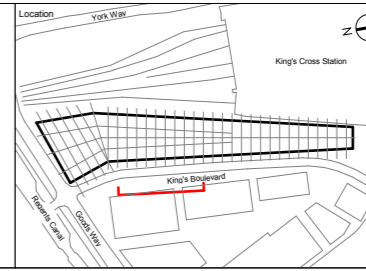

For Approval

Applicant	KCCGPL & Google UK Ltd	Date	14/02/17
Project	King's Cross Central: Zone A Building	Scale	1:200 @ A1 1:400 @ A3
Drawing Title	West Elevation - 2 of 4	Drawn	HC
Drawing No.	KXC-A-001-T-BDP-00-30041	Checked	EB
		Rev	P06

0 2 4 6 8 10 20m

+70.000 m

+69.190 m


+69.500 m

+69.000 m

+66.690 m

+64.600 m

+56.000 m

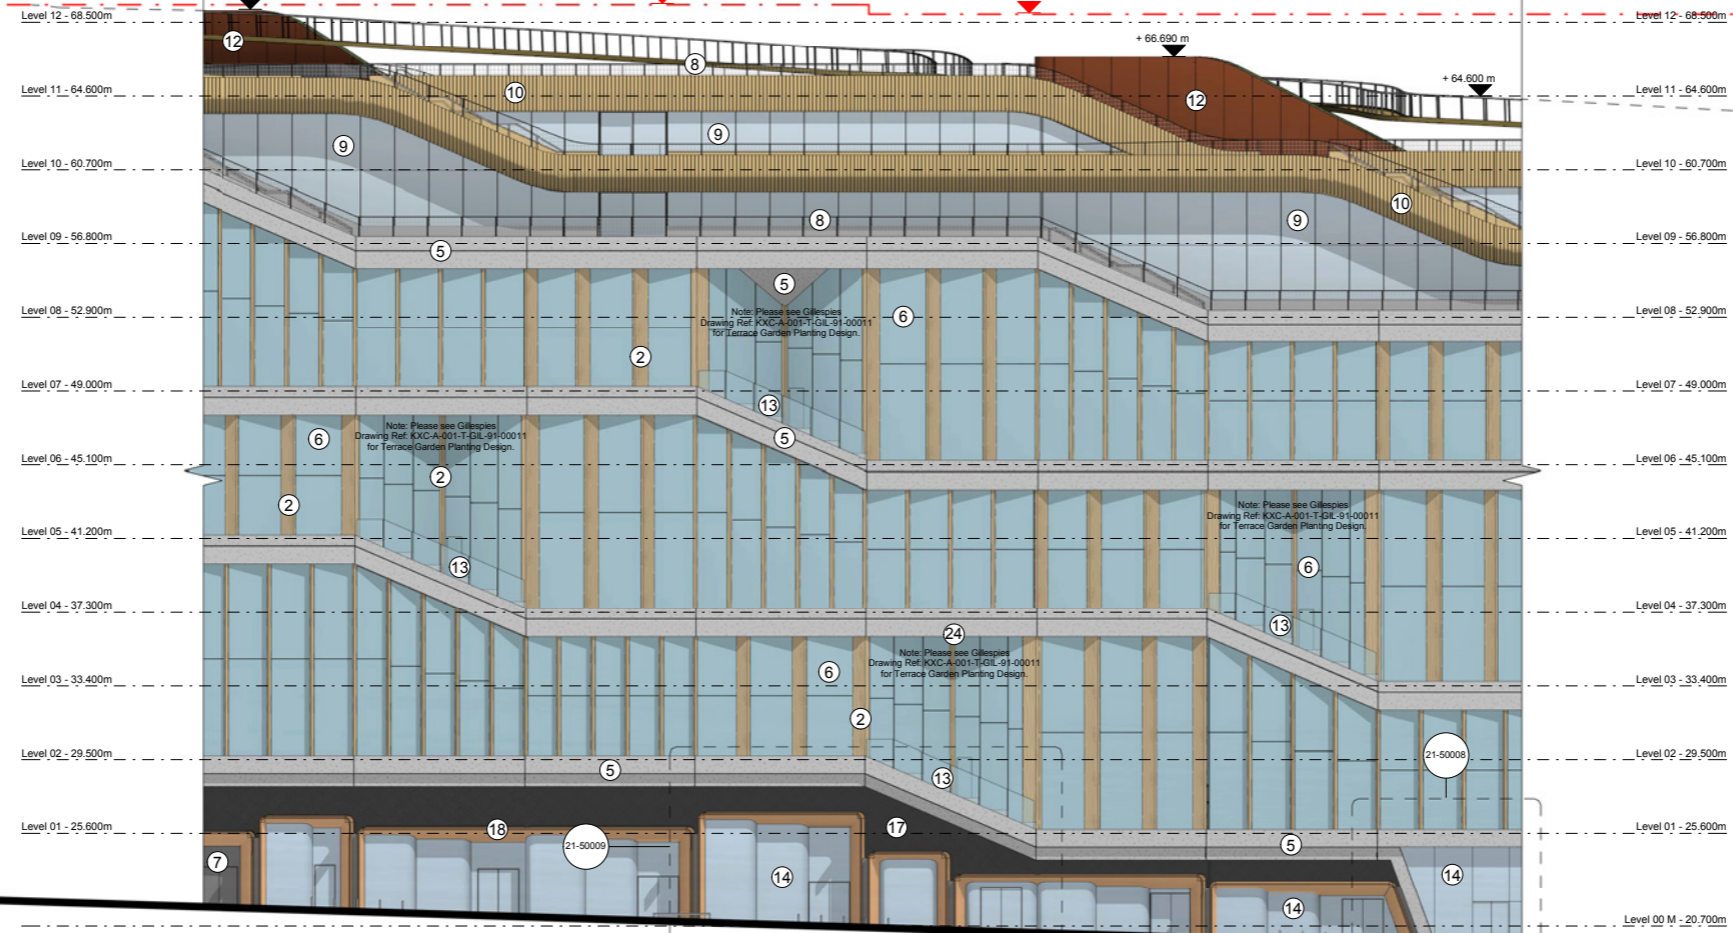

West Elevation 2 of 4
Drawing Ref: KXC-A-001-T-BDP-00-30041

West Elevation 4 of 4
Drawing Ref: KXC-A-001-T-BDP-00-30043

King's Boulevard

Retail Units


Main Entrance

King's Boulevard




Key

- | | | | |
|---|---|---|--|
| 1 Steel Mullion | 13 Glass Balustrade | 21 Dark Grey Metal Shop Front Divider | 24 Intergrated Louvre in Spandrel Soffit |
| 2 Timber Mullion | 14 Ground Facade Glazing Panel | 22 Bronze Colour Metal Cladding Louvre | |
| 3 Black Painted Metal Structure | 15 Dark Grey Metal Louvre Screen | 23 South Anchor Glazed Sliding and Fixed Panels | |
| 4 Black Metal Cladding | 16 Glass Reinforced Concrete Cladding | | |
| 5 Pre-cast Concrete Spandrel | 17 Dark Grey Expanded Metal Mesh | | |
| 6 Main Facade Glazing Panel | 18 Bronze Colour Metal Cladding Shop Front Portal | | |
| 7 Back Painted Dark Grey Glass Panel | 19 Webnet Wire Mesh Panels | | |
| 8 Steel Balustrade with Webnet Wire Mesh Panels | 20 Operable Timber Mullion | | |
| 9 Roof Facade Glazing Panel | 21 Dark Grey Metal Shop Front Divider | | |
| 10 Timber Wall Cladding | 22 Bronze Colour Metal Cladding Louvre | | |
| 11 Glass Reinforced Concrete Panel | 23 South Anchor Glazed Sliding and Fixed Panels | | |
| 12 Weathering Steel Cladding | 24 Intergrated Louvre in Spandrel Soffit | | |

 

NO	DESCRIPTION	BY	CHKD	DATE
P06	Issue for Planning	HC	EB	18.05.17
P05	Issue for Planning	HC	EB	15.05.17
P04	Issue for Planning	KC	EB	12.05.17
P03	Issue for Planning	MW	EB	05.05.17
P02	Draft Planning Issue	MW	EB	19.04.17
P01	Draft Planning Issue	MW	EB	14.02.17

16 Brewhouse Yard
Clerkenwell
London
EC1V 4LJ
United Kingdom
T +44 [0]20 7812 8000
www.bdp.com

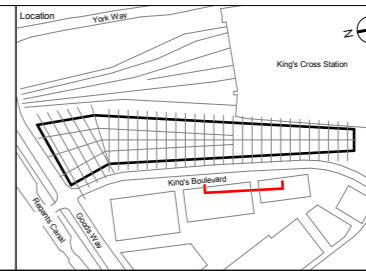

Status: **For Approval**

Applicant: KCCGPL & Google UK Ltd

Project: King's Cross Central: Zone A Building

Drawing Title: West Elevation - 3 of 4

Drawing No: KXC-A-001-T-BDP-00-30042

Date: 14/02/17


Project No: P2007133

Scale: 1:200 @ A1, 1:400 @ A3


Drawn: HC

Checked: EB

Rev: P06

 

West Elevation 3 of 4
Drawing Ref: KXC-A-001-T-BDP-00-30042

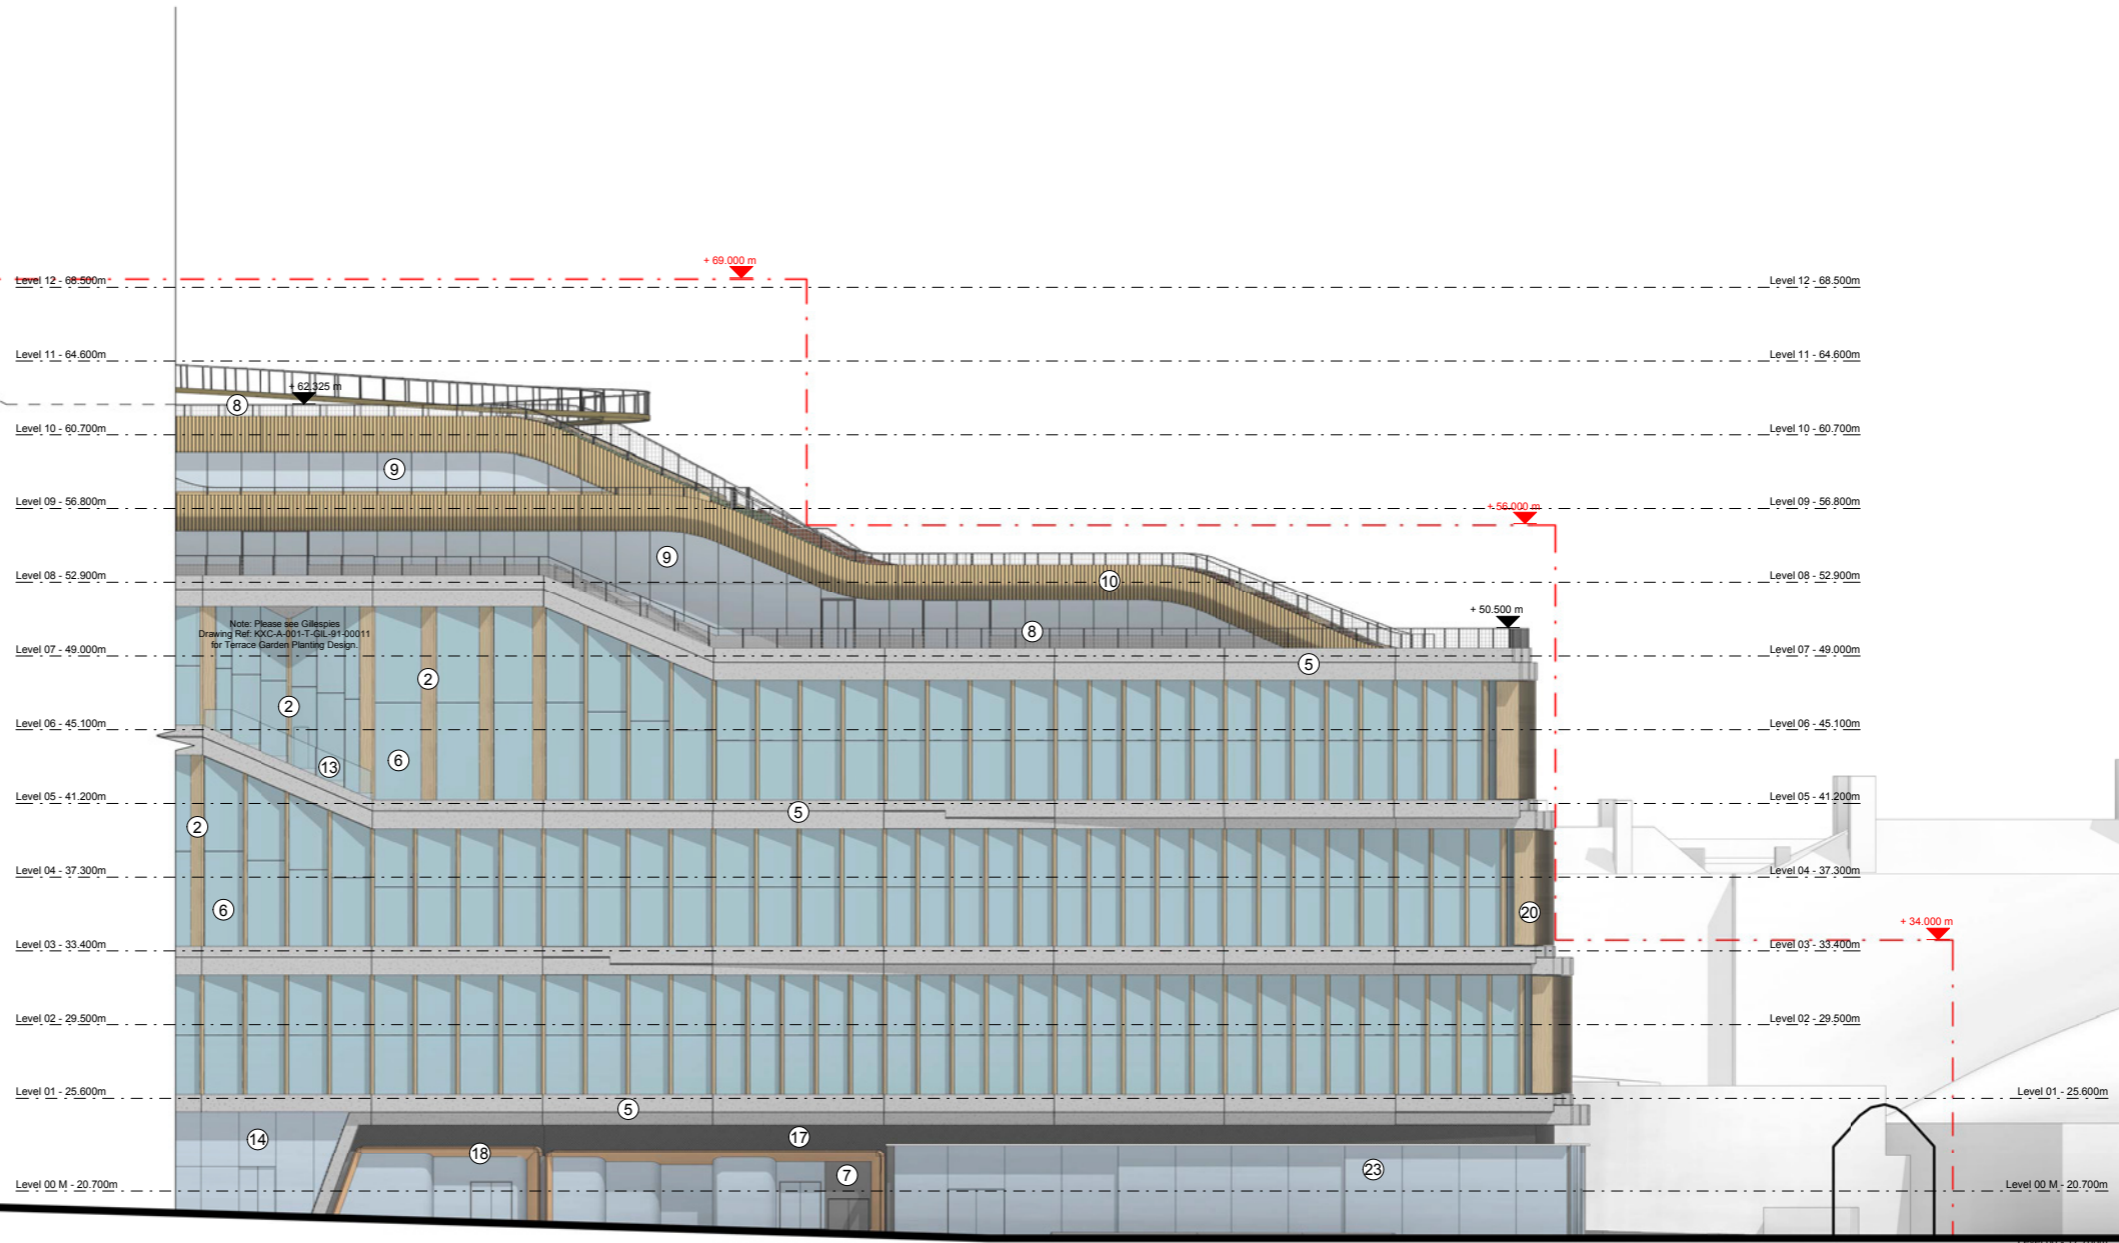


King's Boulevard



Battle Bridge Place


King's Cross Station

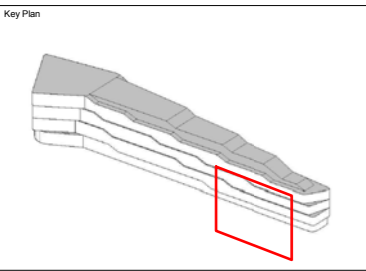

- Key**
- 1 Steel Mullion
 - 2 Timber Mullion
 - 3 Black Painted Metal Structure
 - 4 Black Metal Cladding
 - 5 Pre-cast Concrete Spandrel
 - 6 Main Facade Glazing Panel
 - 7 Back Painted Dark Grey Glass Panel Mesh Panels
 - 8 Roof Facade Glazing Panel
 - 9 Timber Wall Cladding
 - 10 Glass Reinforced Concrete Panel
 - 11 Weathering Steel Cladding
 - 13 Glass Balustrade
 - 14 Ground Facade Glazing Panel
 - 15 Dark Grey Metal Louvre Screen
 - 16 Glass Reinforced Concrete Cladding
 - 17 Dark Grey Expanded Metal Mesh
 - 18 Bronze Colour Metal Cladding Shop Front Portal
 - 19 Webnet Wire Mesh Panels
 - 20 Operable Timber Mullion
 - 21 Dark Grey Metal Shop Front Divider
 - 22 Bronze Colour Metal Cladding Louvre
 - 23 South Anchor Glazed Sliding and Fixed Panels
 - 24 Intergrated Louvre in Spandrel Soffit
- - - Maximum Permitted Building Heights
- - - Actual Building Heights
 Existing Access Ramp

REV	DESCRIPTION	DATE	BY	CHKD	DATE
P06	Issue for Planning	18.05.17	HC	EB	
P05	Issue for Planning	15.05.17	HC	EB	
P04	Issue for Planning	12.05.17	KC	EB	
P03	Issue for Planning	05.05.17	MW	EB	
P02	Draft Planning Issue	19.04.17	MW	EB	
P01	Draft Planning Issue	14.02.17	MW	EB	

16 Brewhouse Yard
Clerkenwell
London
EC1V 4LJ
United Kingdom
T +44 [0]20 7812 8000
www.bdp.com

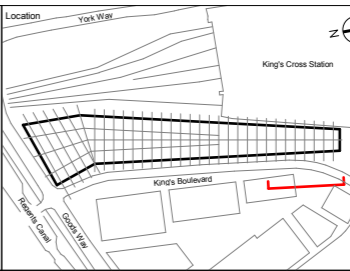


For Approval

Applicant: KCCGPL & Google UK Ltd
 Project: King's Cross Central: Zone A Building
 Drawing Title: West Elevation - 4 of 4
 Drawing No: KXC-A-001-T-BDP-00-30043


Date: 14/02/17
 Project No: P2007133
 Scale: 1:200 @ A1, 1:400 @ A3
 Drawn: HC
 Checked: EB
 Rev: P06

0 2 4 6 8 10 20m

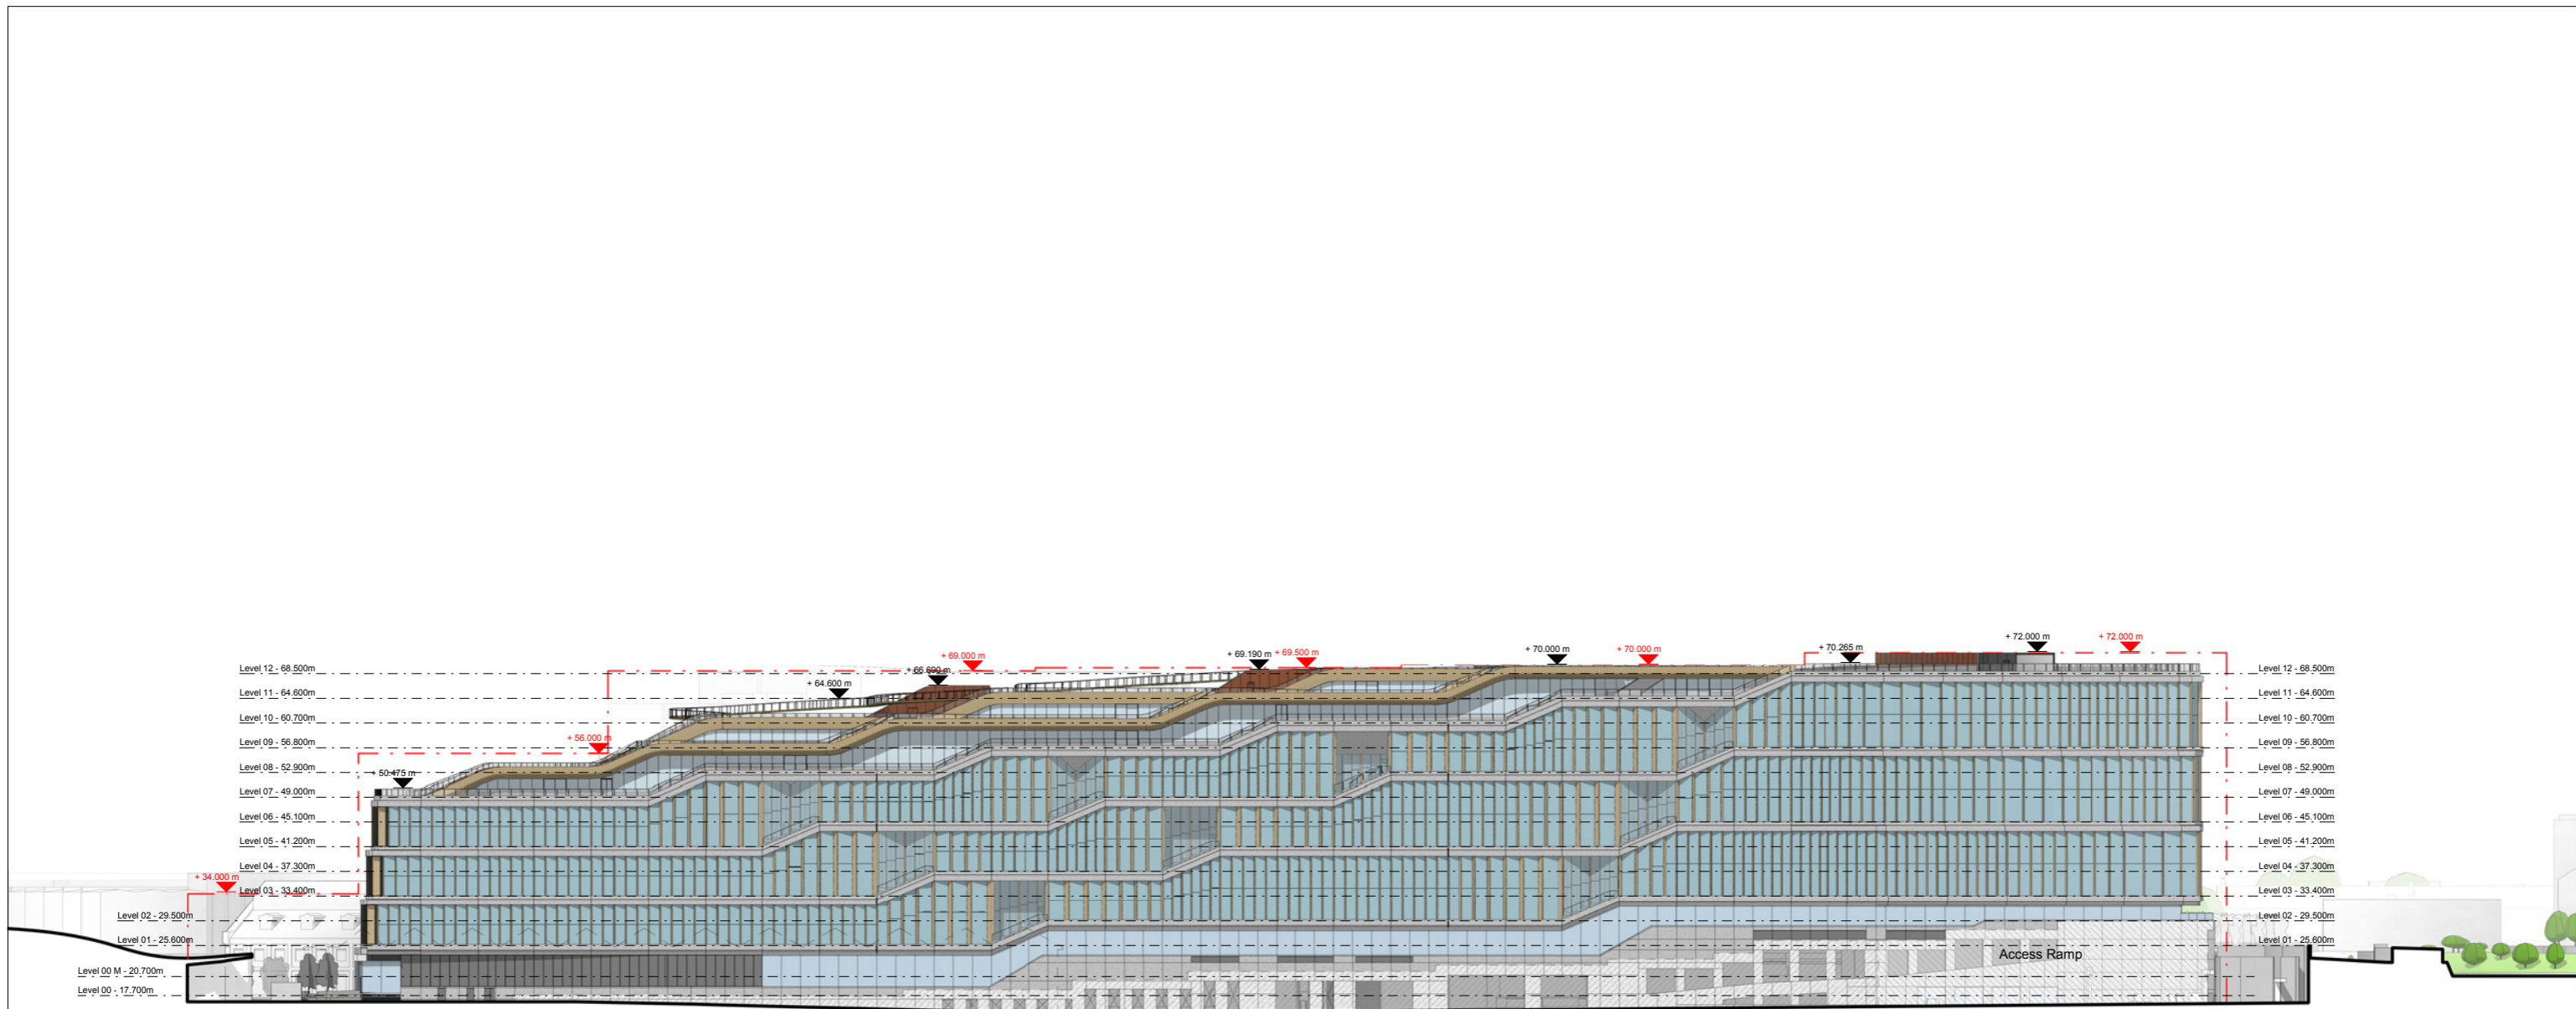

King's Cross Station Battle Bridge Place & German Gymnasium King's Cross Railway Tracks Goods Way Regent's Canal

Drawing Ref: KXC-A-001-T-BDP-00-30020 (1 of 4) Drawing Ref: KXC-A-001-T-BDP-00-30021 (2 of 4) Drawing Ref: KXC-A-001-T-BDP-00-30022 (3 of 4) Drawing Ref: KXC-A-001-T-BDP-00-30023 (4 of 4)

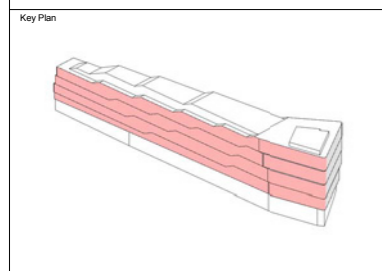

Key

- - - Maximum Permitted Building Heights
- Actual Building Heights
- Existing Access Ramp


Note: Please see Gillespies Ref: KXC-A-001-T-GIL-91-00011 for Garden Planting Design.

REV	DESCRIPTION	DESIGN	CHECKED	DATE
P05	Issue for Planning	HC	EB	15.05.17
P04	Issue for Planning	KC	EB	12.05.17
P03	Issue for Planning	MW	EB	05.05.17
P02	Draft Planning Issue	MW	EB	19.04.17
P01	Draft Planning Issue	MW	EB	14.02.17

16 Brewhouse Yard
Clerkenwell
London
EC1V 4LJ
United Kingdom

T +44 [0]20 7812 8000
www.bdp.com


BDP.

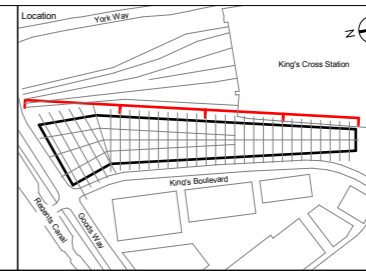

For Approval


Applicant KCCGPL & Google UK Ltd	Date 14/02/17
Project King's Cross Central: Zone A Building	Project No. P2007133
Elevation Title Elevation - East	Scale 1:500 @ A1 1:1000 @ A3
Drawing No. KXC-A-001-T-BDP-00-30002	Drawn HC
	Checked EB
	Rev. P05

0 2 4 6 8 10 20m

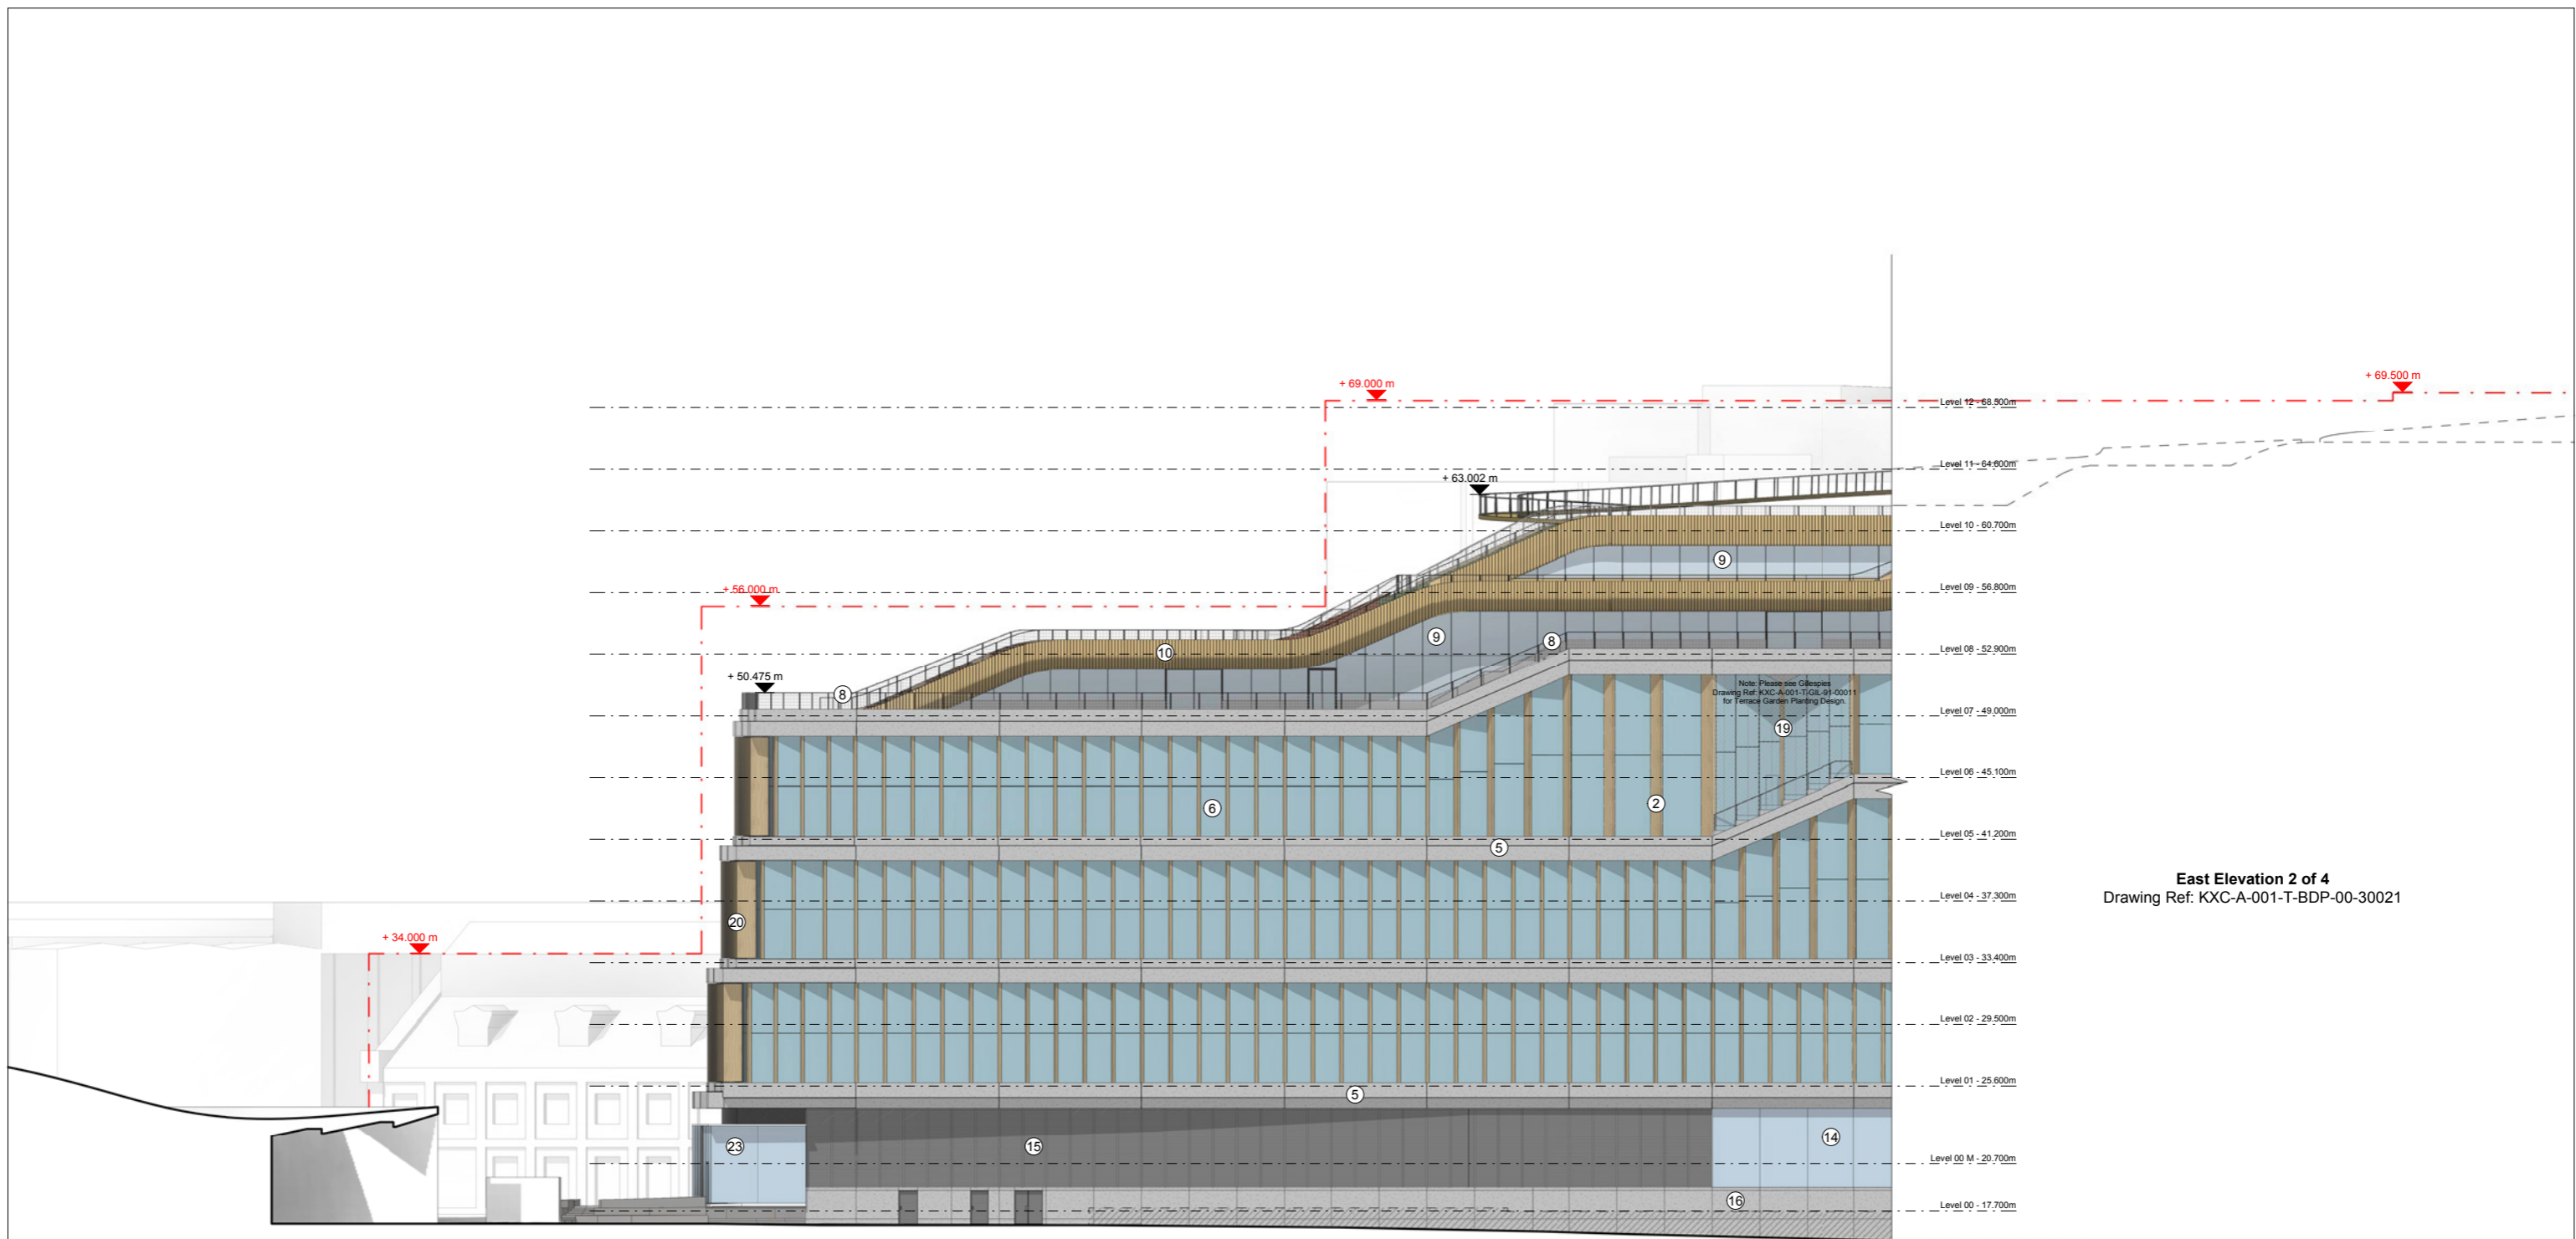

East Elevation 2 of 4
Drawing Ref: KXC-A-001-T-BDP-00-30021


King's Cross Station Battle Bridge Place German Gymnasium South Anchor Existing Services Riser Access Existing Shared Service Yard / Access Ramp King's Cross Railway Tracks

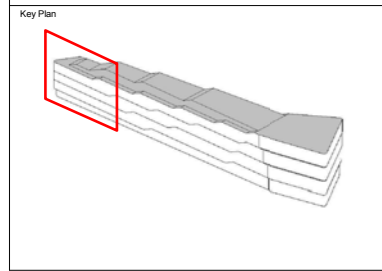

- Key**
- 1 Steel Mullion
 - 2 Timber Mullion
 - 3 Black Painted Metal Structure
 - 4 Black Metal Cladding
 - 5 Pre-cast Concrete Spandrel
 - 6 Main Facade Glazing Panel
 - 7 Back Painted Dark Grey Glass Panel
 - 8 Steel Balustrade with Webnet Wire Mesh Panels
 - 9 Roof Facade Glazing Panel
 - 10 Timber Wall Cladding
 - 11 Glass Reinforced Concrete Panel
 - 12 Weathering Steel Cladding
 - 13 Glass Balustrade
 - 14 Ground Facade Glazing Panel
 - 15 Dark Grey Metal Louvre Screen
 - 16 Glass Reinforced Concrete Cladding
 - 17 Dark Grey Expanded Metal Mesh
 - 18 Bronze Colour Metal Cladding Shop Front Portal
 - 19 Webnet Wire Mesh Panels
 - 20 Operable Timber Mullion
 - 21 Dark Grey Metal Shop Front Divider
 - 22 Bronze Colour Metal Cladding Louvre
 - 23 South Anchor Glazed Sliding and Fixed Panels
 - 24 Intergrated Louvre in Spandrel Soffit
- - - Maximum Permitted Building Heights
▼ Actual Building Heights
 Existing Access Ramp

REVISION	DESCRIPTION	DATE	DRAWN	CHECKED	DATE
P06	Issue for Planning	18.05.17	HC	EB	
P05	Issue for Planning	15.05.17	HC	EB	
P04	Issue for Planning	12.05.17	KC	EB	
P03	Issue for Planning	05.05.17	MW	EB	
P02	Draft Planning Issue	19.04.17	MW	EB	
P01	Draft Planning Issue	14.02.17	MW	EB	


16 Brewhouse Yard
Clerkenwell
London
EC1V 4LJ
United Kingdom
T +44 [0]20 7812 8000
www.bdp.com

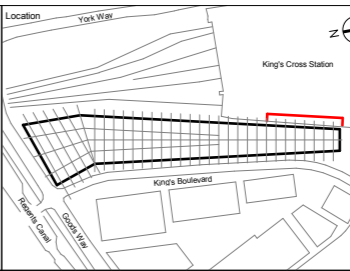


For Approval

Applicant: KCCGPL & Google UK Ltd
 Project: King's Cross Central: Zone A Building
 Drawing Title: East Elevation - 1 of 4
 Drawing No: KXC-A-001-T-BDP-00-30020

Date: 14/02/17
 Project No: P2007133
 Scale: 1:200 @ A1, 1:400 @ A3
 Drawn: HC
 Checked: EB
 Rev: P06

 

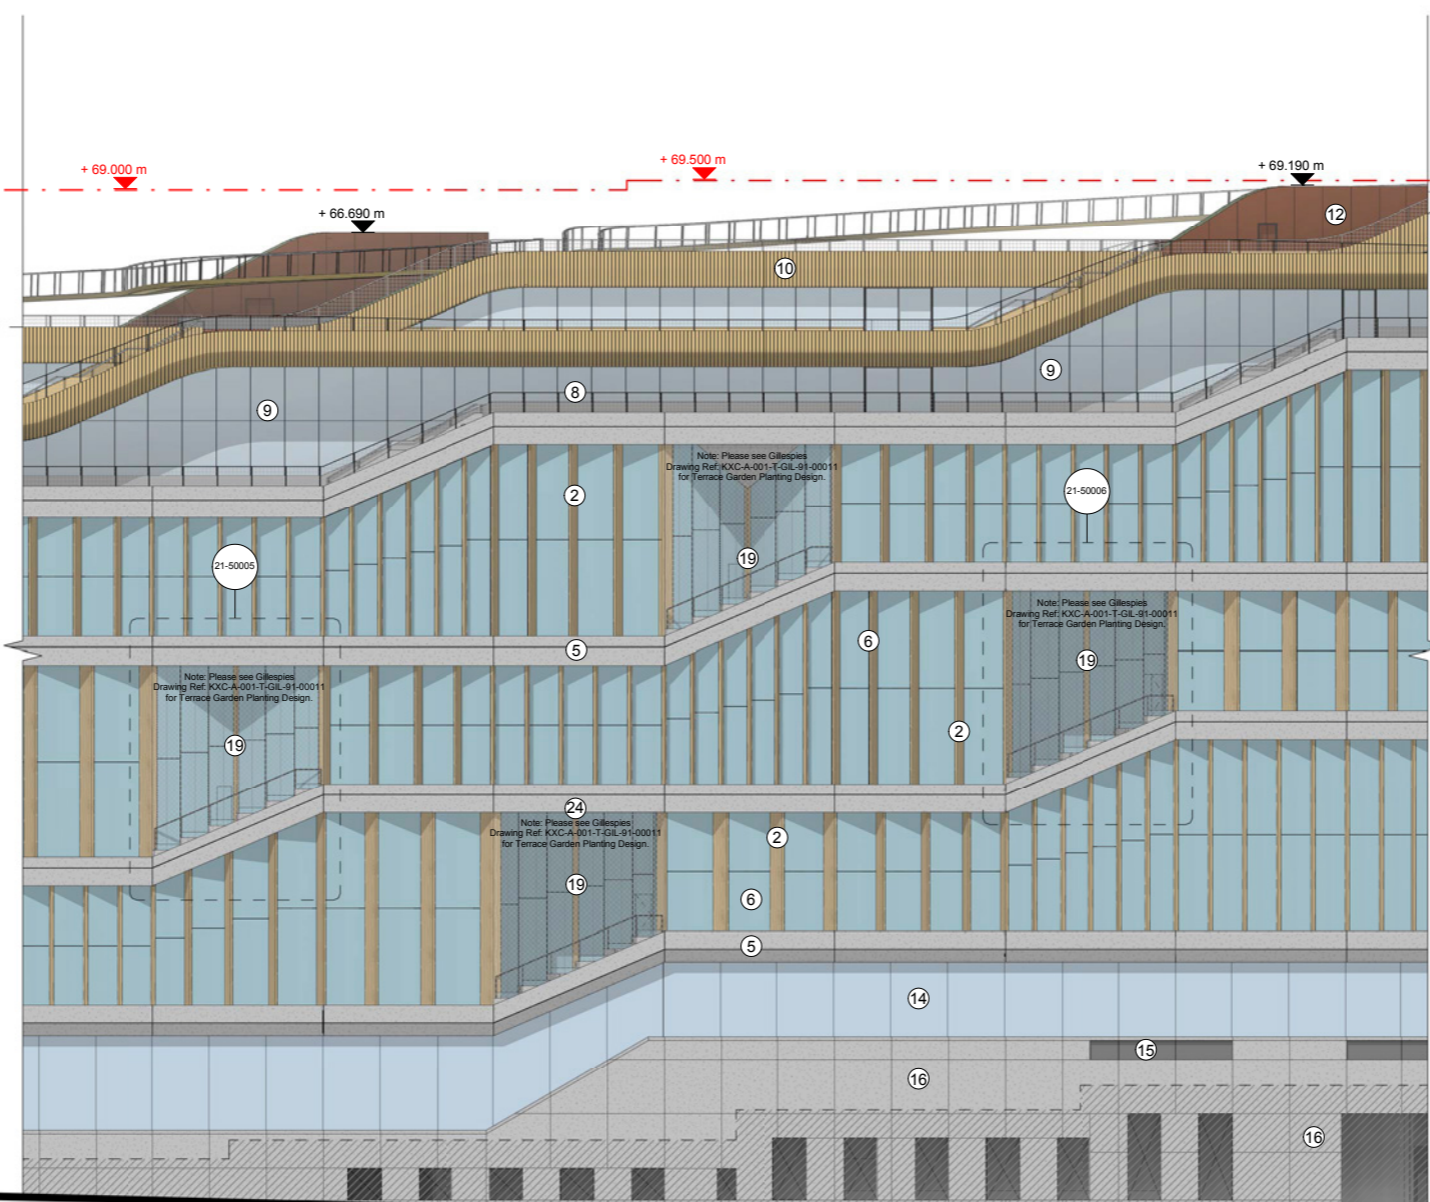

East Elevation 1 of 4
Drawing Ref: KXC-A-001-T-BDP-00-30020


East Elevation 3 of 4
Drawing Ref: KXC-A-001-T-BDP-00-30022

King's Cross Railway Tracks

Existing Shared Service Yard / Access Ramp

Network Rail Access

King's Cross Railway Tracks

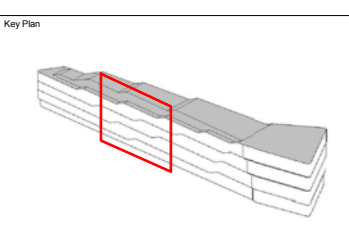


- Key**
- 1 Steel Mullion
 - 2 Timber Mullion
 - 3 Black Painted Metal Structure
 - 4 Black Metal Cladding
 - 5 Pre-cast Concrete Spandrel
 - 6 Main Facade Glazing Panel
 - 7 Back Painted Dark Grey Glass Panel Mesh Panels
 - 8 Steel Balustrade with Webnet Wire Mesh Panels
 - 9 Roof Facade Glazing Panel
 - 10 Timber Wall Cladding
 - 11 Glass Reinforced Concrete Panel
 - 12 Weathering Steel Cladding
 - 13 Glass Balustrade
 - 14 Ground Facade Glazing Panel
 - 15 Dark Grey Metal Louvre Screen
 - 16 Glass Reinforced Concrete Cladding
 - 17 Dark Grey Expanded Metal Mesh
 - 18 Bronze Colour Metal Cladding Shop Front Portal
 - 19 Webnet Wire Mesh Panels
 - 20 Operable Timber Mullion
 - 21 Dark Grey Metal Shop Front Divider
 - 22 Bronze Colour Metal Cladding Louvre
 - 23 South Anchor Glazed Sliding and Fixed Panels
 - 24 Intergrated Louvre in Spandrel Soffit
- Maximum Permitted Building Heights
 Actual Building Heights
 Existing Access Ramp

Issue No	Description	HC	EB	Date
P06	Issue for Planning	HC	EB	18.05.17
P05	Issue for Planning	HC	EB	15.05.17
P04	Issue for Planning	KC	EB	12.05.17
P03	Issue for Planning	MW	EB	05.05.17
P02	Draft Planning Issue	MW	EB	19.04.17
P01	Draft Planning Issue	MW	EB	14.02.17

16 Brewhouse Yard
Clerkenwell
London
EC1V 4LJ
United Kingdom
T +44 [0]20 7812 8000
www.bdp.com

BDP.

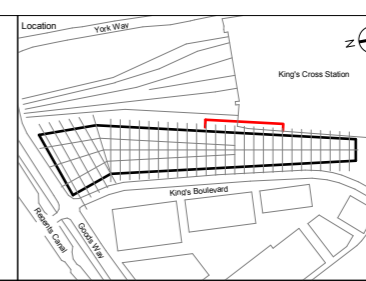


For Approval

Applicant: KCCGPL & Google UK Ltd
 Project: King's Cross Central: Zone A Building
 Drawing Title: East Elevation - 2 of 4
 Drawing No: KXC-A-001-T-BDP-00-30021

Date: 14/02/17
 Project No: P2007133
 Scale: 1:200 @ A1, 1:400 @ A3
 Drawn: HC
 Checked: EB
 Rev: P06

0 2 4 6 8 10 20m

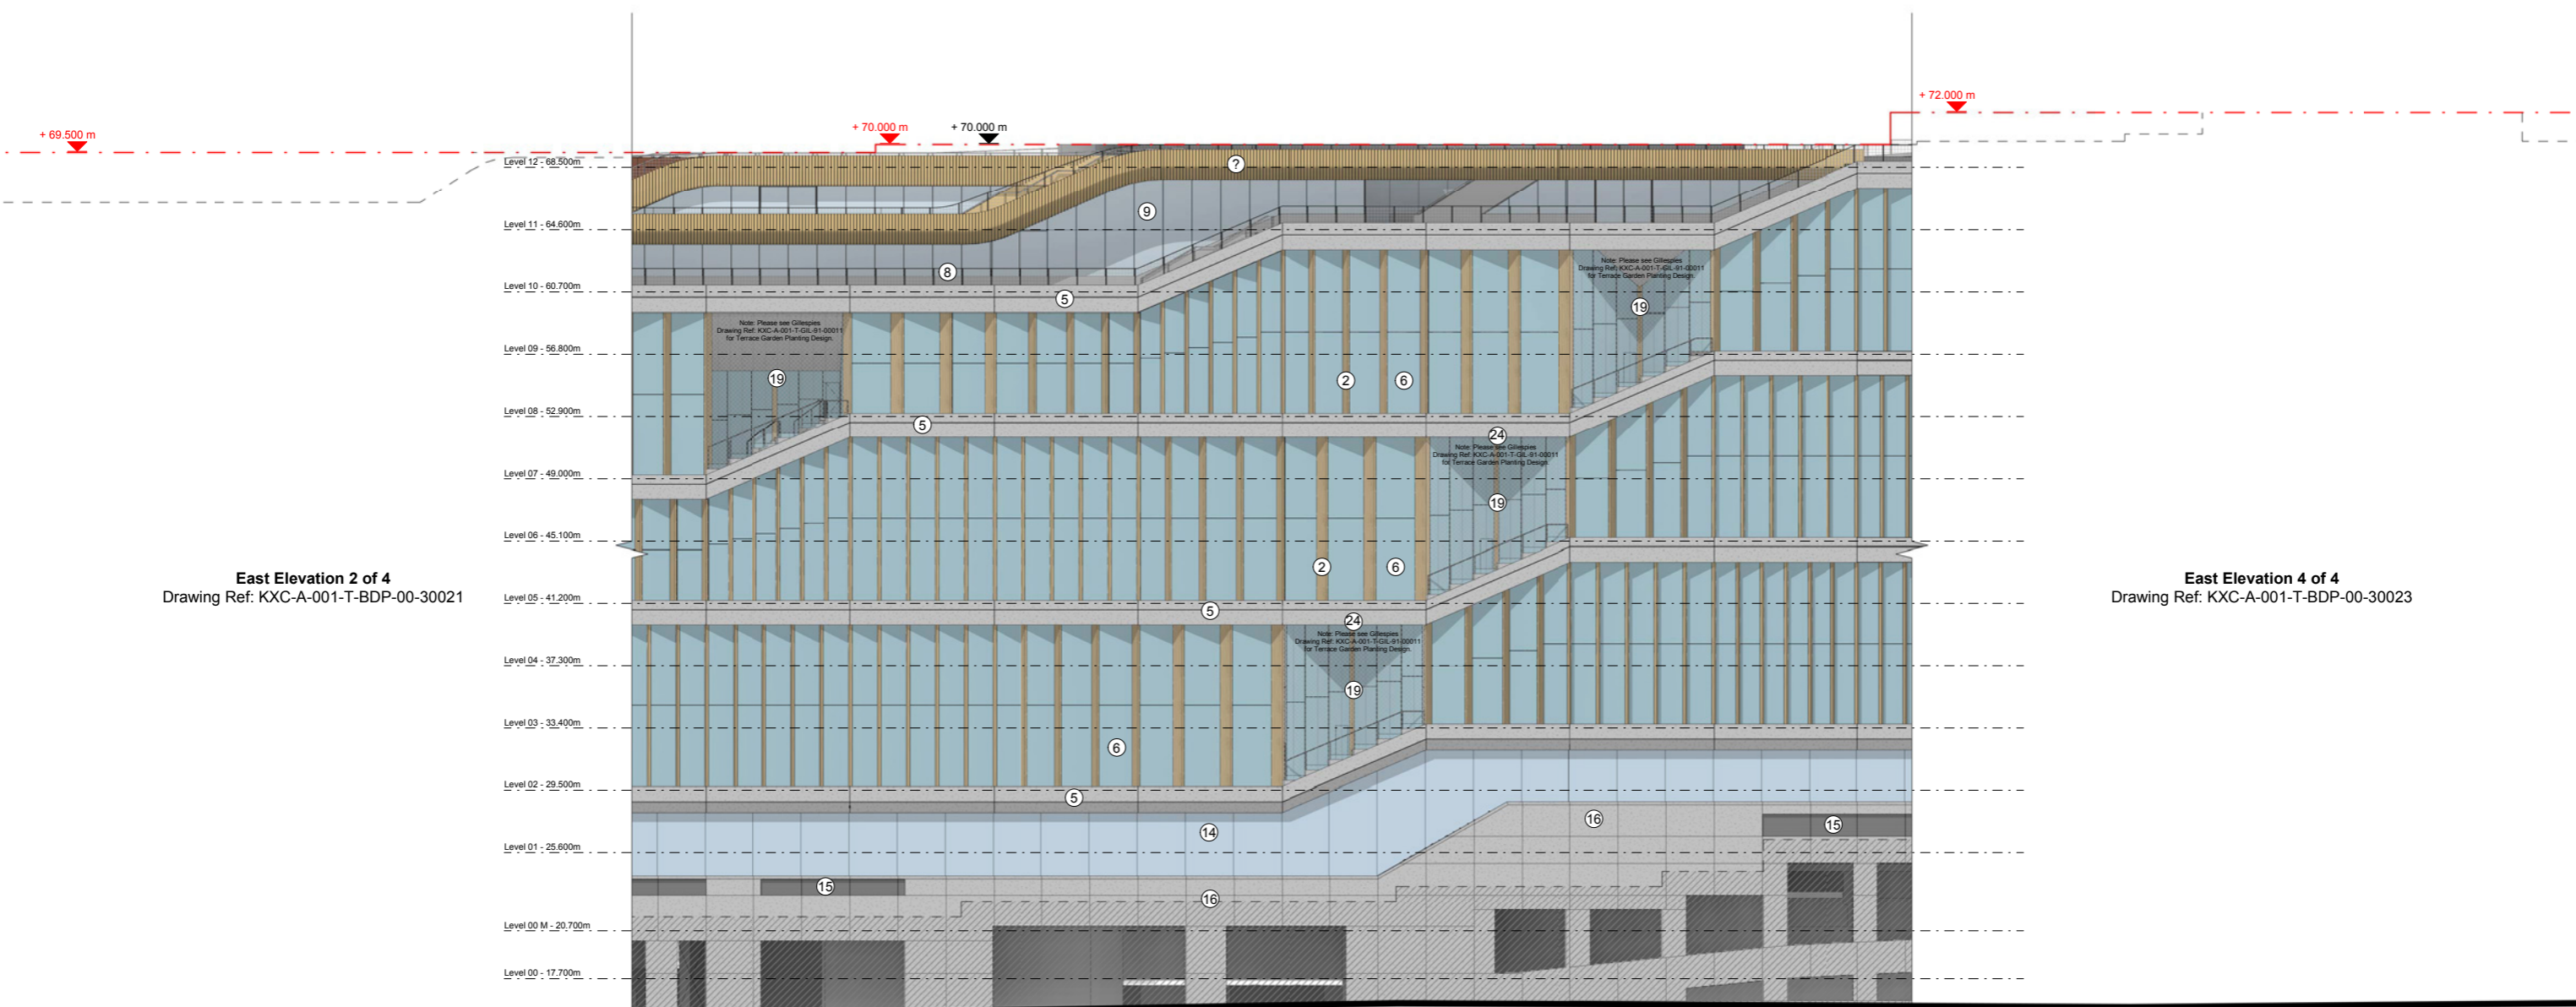

East Elevation 2 of 4
Drawing Ref: KXC-A-001-T-BDP-00-30021


East Elevation 4 of 4
Drawing Ref: KXC-A-001-T-BDP-00-30023

King's Cross Railway Tracks

Network Rail Access Doors

Existing Shared Service Yard / Access Ramp


King's Cross Railway Tracks

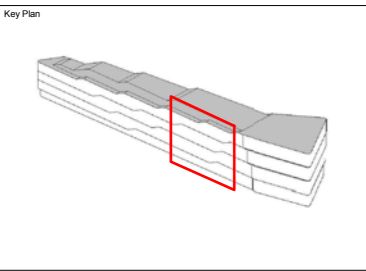

- Key**
- 1 Steel Mullion
 - 2 Timber Mullion
 - 3 Black Painted Metal Structure
 - 4 Black Metal Cladding
 - 5 Pre-cast Concrete Spandrel
 - 6 Main Facade Glazing Panel
 - 7 Back Painted Dark Grey Glass Panel
 - 8 Steel Balustrade with Webnet Wire Mesh Panels
 - 9 Roof Facade Glazing Panel
 - 10 Timber Wall Cladding
 - 11 Glass Reinforced Concrete Panel
 - 12 Weathering Steel Cladding
 - 13 Glass Balustrade
 - 14 Ground Facade Glazing Panel
 - 15 Dark Grey Metal Louvre Screen
 - 16 Glass Reinforced Concrete Cladding
 - 17 Dark Grey Expanded Metal Mesh
 - 18 Bronze Colour Metal Cladding Shop Front Portal
 - 19 Webnet Wire Mesh Panels
 - 20 Operable Timber Mullion
 - 21 Dark Grey Metal Shop Front Divider
 - 22 Bronze Colour Metal Cladding Louvre
 - 23 South Anchor Glazed Sliding and Fixed Panels
 - 24 Intergrated Louvre in Spandrel Soffit
- Maximum Permitted Building Heights
 Actual Building Heights
 Existing Access Ramp

REV	DESCRIPTION	DATE	BY	CHKD	DATE
P06	Issue for Planning	18.05.17	HC	EB	18.05.17
P05	Issue for Planning	15.05.17	HC	EB	15.05.17
P04	Issue for Planning	12.05.17	KC	EB	12.05.17
P03	Issue for Planning	05.05.17	MW	EB	05.05.17
P02	Draft Planning Issue	19.04.17	MW	EB	19.04.17
P01	Draft Planning Issue	14.02.17	MW	EB	14.02.17

16 Brewhouse Yard
Clerkenwell
London
EC1V 4LJ
United Kingdom
T +44 [0]20 7812 8000
www.bdp.com

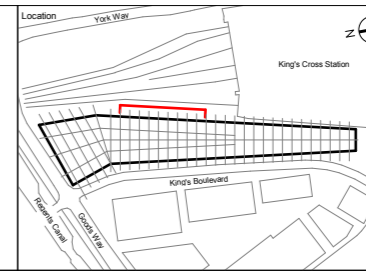


For Approval

Applicant: KCCGPL & Google UK Ltd
 Project: King's Cross Central: Zone A Building
 Drawing Title: East Elevation - 3 of 4
 Drawing No: KXC-A-001-T-BDP-00-30022

Date: 14/02/17
 Project No: P2007133
 Scale: 1:200 @ A1, 1:400 @ A3
 Drawn: HC
 Checked: EB
 Rev: P06


East Elevation 3 of 4
Drawing Ref: KXC-A-001-T-BDP-00-30022

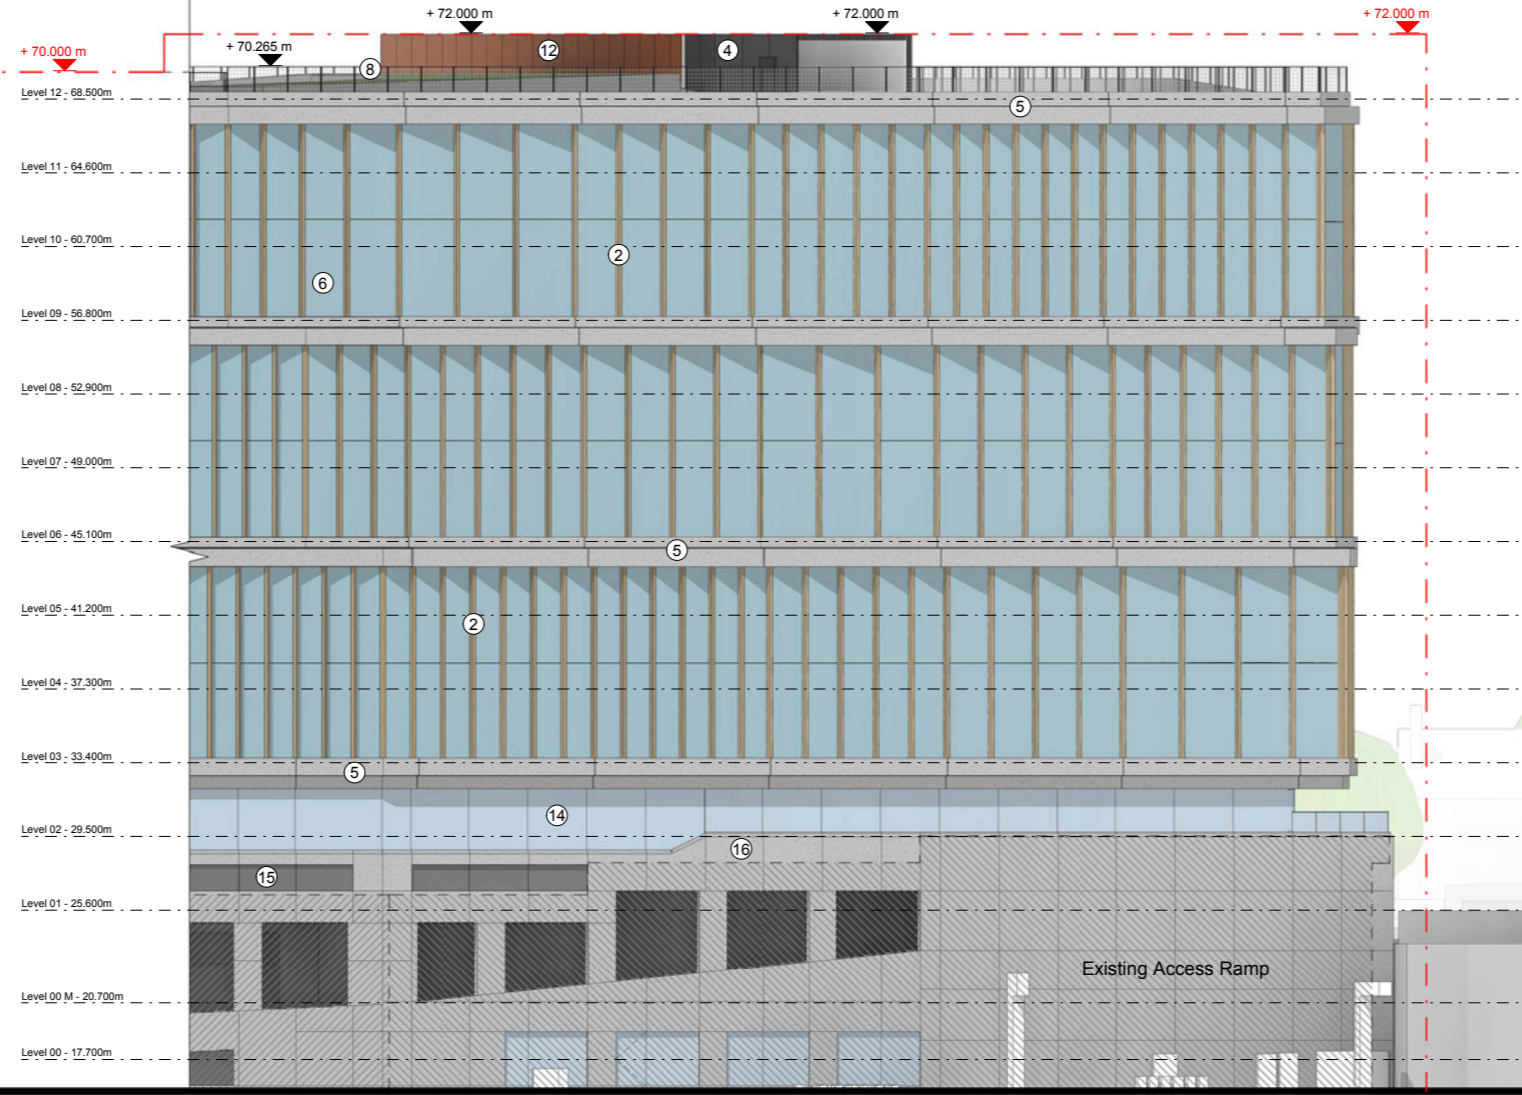

King's Cross Railway Tracks

Existing Shared Service Yard / Access Ramp

Goods Way

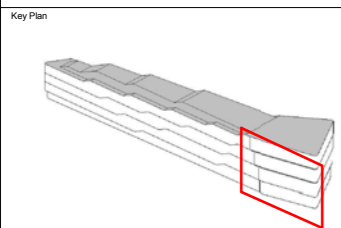


Key

1 Steel Mullion	13 Glass Balustrade	21 Dark Grey Metal Shop Front Divider	24 Intergrated Louvre in Spandrel Soffit
2 Timber Mullion	14 Ground Facade Glazing Panel	22 Bronze Colour Metal Cladding Louvre	
3 Black Painted Metal Structure	15 Dark Grey Metal Louvre Screen	23 South Anchor Glazed Sliding and Fixed Panels	
4 Black Metal Cladding	16 Glass Reinforced Concrete Cladding		
5 Pre-cast Concrete Spandrel	17 Dark Grey Expanded Metal Mesh		
6 Main Facade Glazing Panel	18 Bronze Colour Metal Cladding Shop Front Portal		
7 Back Painted Dark Grey Glass Panel	19 Webnet Wire Mesh Panels		
8 Steel Balustrade with Webnet Wire Mesh Panels	20 Operable Timber Mullion		
9 Roof Facade Glazing Panel	21 Dark Grey Metal Shop Front Divider		
10 Timber Wall Cladding	22 Bronze Colour Metal Cladding Louvre		
11 Glass Reinforced Concrete Panel	23 South Anchor Glazed Sliding and Fixed Panels		
12 Weathering Steel Cladding	24 Intergrated Louvre in Spandrel Soffit		

- - - Maximum Permitted Building Heights
▲ Actual Building Heights
 Existing Access Ramp


REV	DESCRIPTION	DATE	BY	CHECKED	DATE
P06	Issue for Planning	18.05.17	HC	EB	18.05.17
P05	Issue for Planning	15.05.17	HC	EB	15.05.17
P04	Issue for Planning	12.05.17	KC	EB	12.05.17
P03	Issue for Planning	05.05.17	MW	EB	05.05.17
P02	Draft Planning Issue	19.04.17	MW	EB	19.04.17
P01	Draft Planning Issue	14.02.17	MW	EB	14.02.17

16 Brewhouse Yard
Clerkenwell
London
EC1V 4LJ
United Kingdom
T +44 [0]20 7812 8000
www.bdp.com

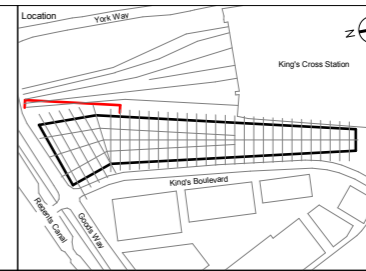


For Approval	
Applicant KCCGPL & Google UK Ltd	Date 14/02/17
Project King's Cross Central: Zone A Building	Project No. P2007133
Drawing Title East Elevation - 4 of 4	Scale 1:200 @ A1 1:400 @ A3
Drawing No. KXC-A-001-T-BDP-00-30023	Drawn HC
	Checked EB
	Rev. P06



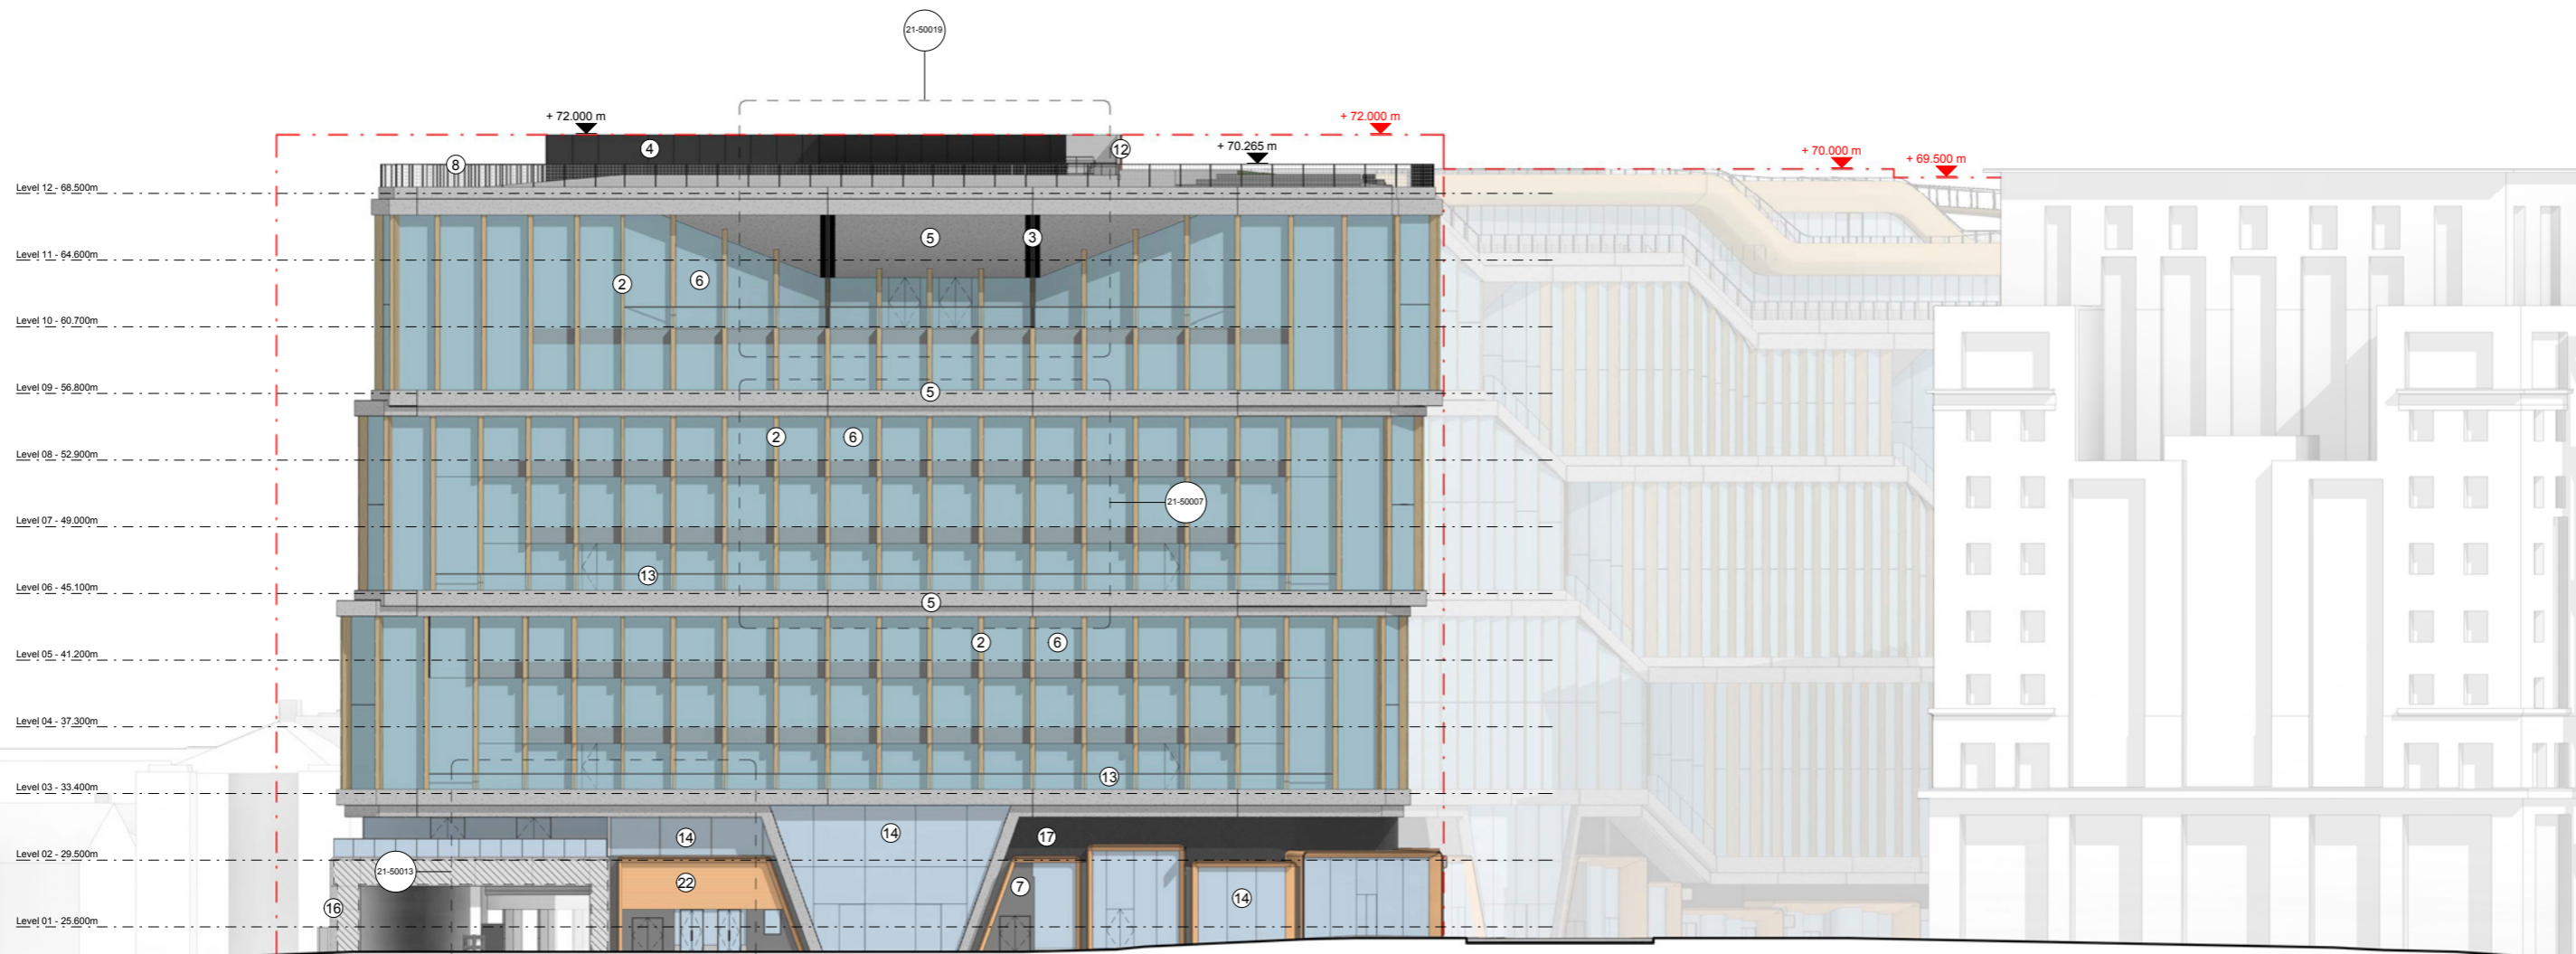


Entrance to Shared Access Ramp Cycle Parking Access North Entrance North Anchor Retail King's Boulevard Building B6

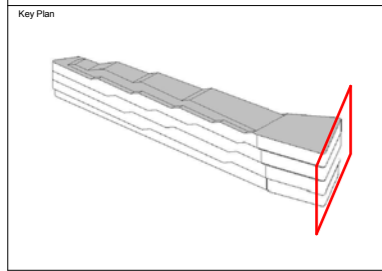

- Key**
- | | |
|---|---|
| 1 Steel Mullion | 13 Glass Balustrade |
| 2 Timber Mullion | 14 Ground Facade Glazing Panel |
| 3 Black Painted Metal Structure | 15 Dark Grey Metal Louvre Screen |
| 4 Black Metal Cladding | 16 Glass Reinforced Concrete Cladding |
| 5 Pre-cast Concrete Spandrel | 17 Dark Grey Expanded Metal Mesh |
| 6 Main Facade Glazing Panel | 18 Bronze Colour Metal Cladding Shop Front Portal |
| 7 Back Painted Dark Grey Glass Panel | 19 Webnet Wire Mesh Panels |
| 8 Steel Balustrade with Webnet Wire Mesh Panels | 20 Operable Timber Mullion |
| 9 Roof Facade Glazing Panel | 21 Dark Grey Metal Shop Front Divider |
| 10 Timber Wall Cladding | 22 Bronze Colour Metal Cladding Louvre |
| 11 Glass Reinforced Concrete Panel | 23 South Anchor Glazed Sliding and Fixed Panels |
| 12 Weathering Steel Cladding | 24 Intergrated Louvre in Spandrel Soffit |


NO	DESCRIPTION	DRAWN	CHECKED	DATE
P05	Issue for Planning	HC	EB	15.05.17
P04	Issue for Planning	KC	EB	12.05.17
P03	Issue for Planning	MW	EB	05.05.17
P02	Draft Planning Issue	MW	EB	19.04.17
P01	Draft Planning Issue	MW	EB	14.02.17


16 Brewhouse Yard
Clerkenwell
London
EC1V 4LJ
United Kingdom
T +44 [0]20 7812 8000
www.bdp.com

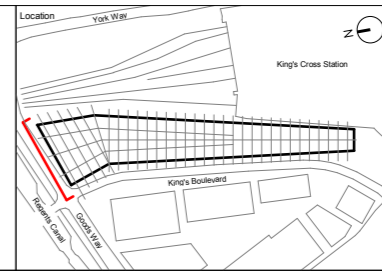

For Approval

Applicant KCCGPL & Google UK Ltd	Date 14/02/17
Project King's Cross Central: Zone A Building	Project Ref P2007133
Drawing Title Elevation - North	Scale 1:200 @ A1 1:400 @ A3
Drawing No. KXC-A-001-T-BDP-00-30001	Drawn HC
	Checked EB
	Rev P05

 

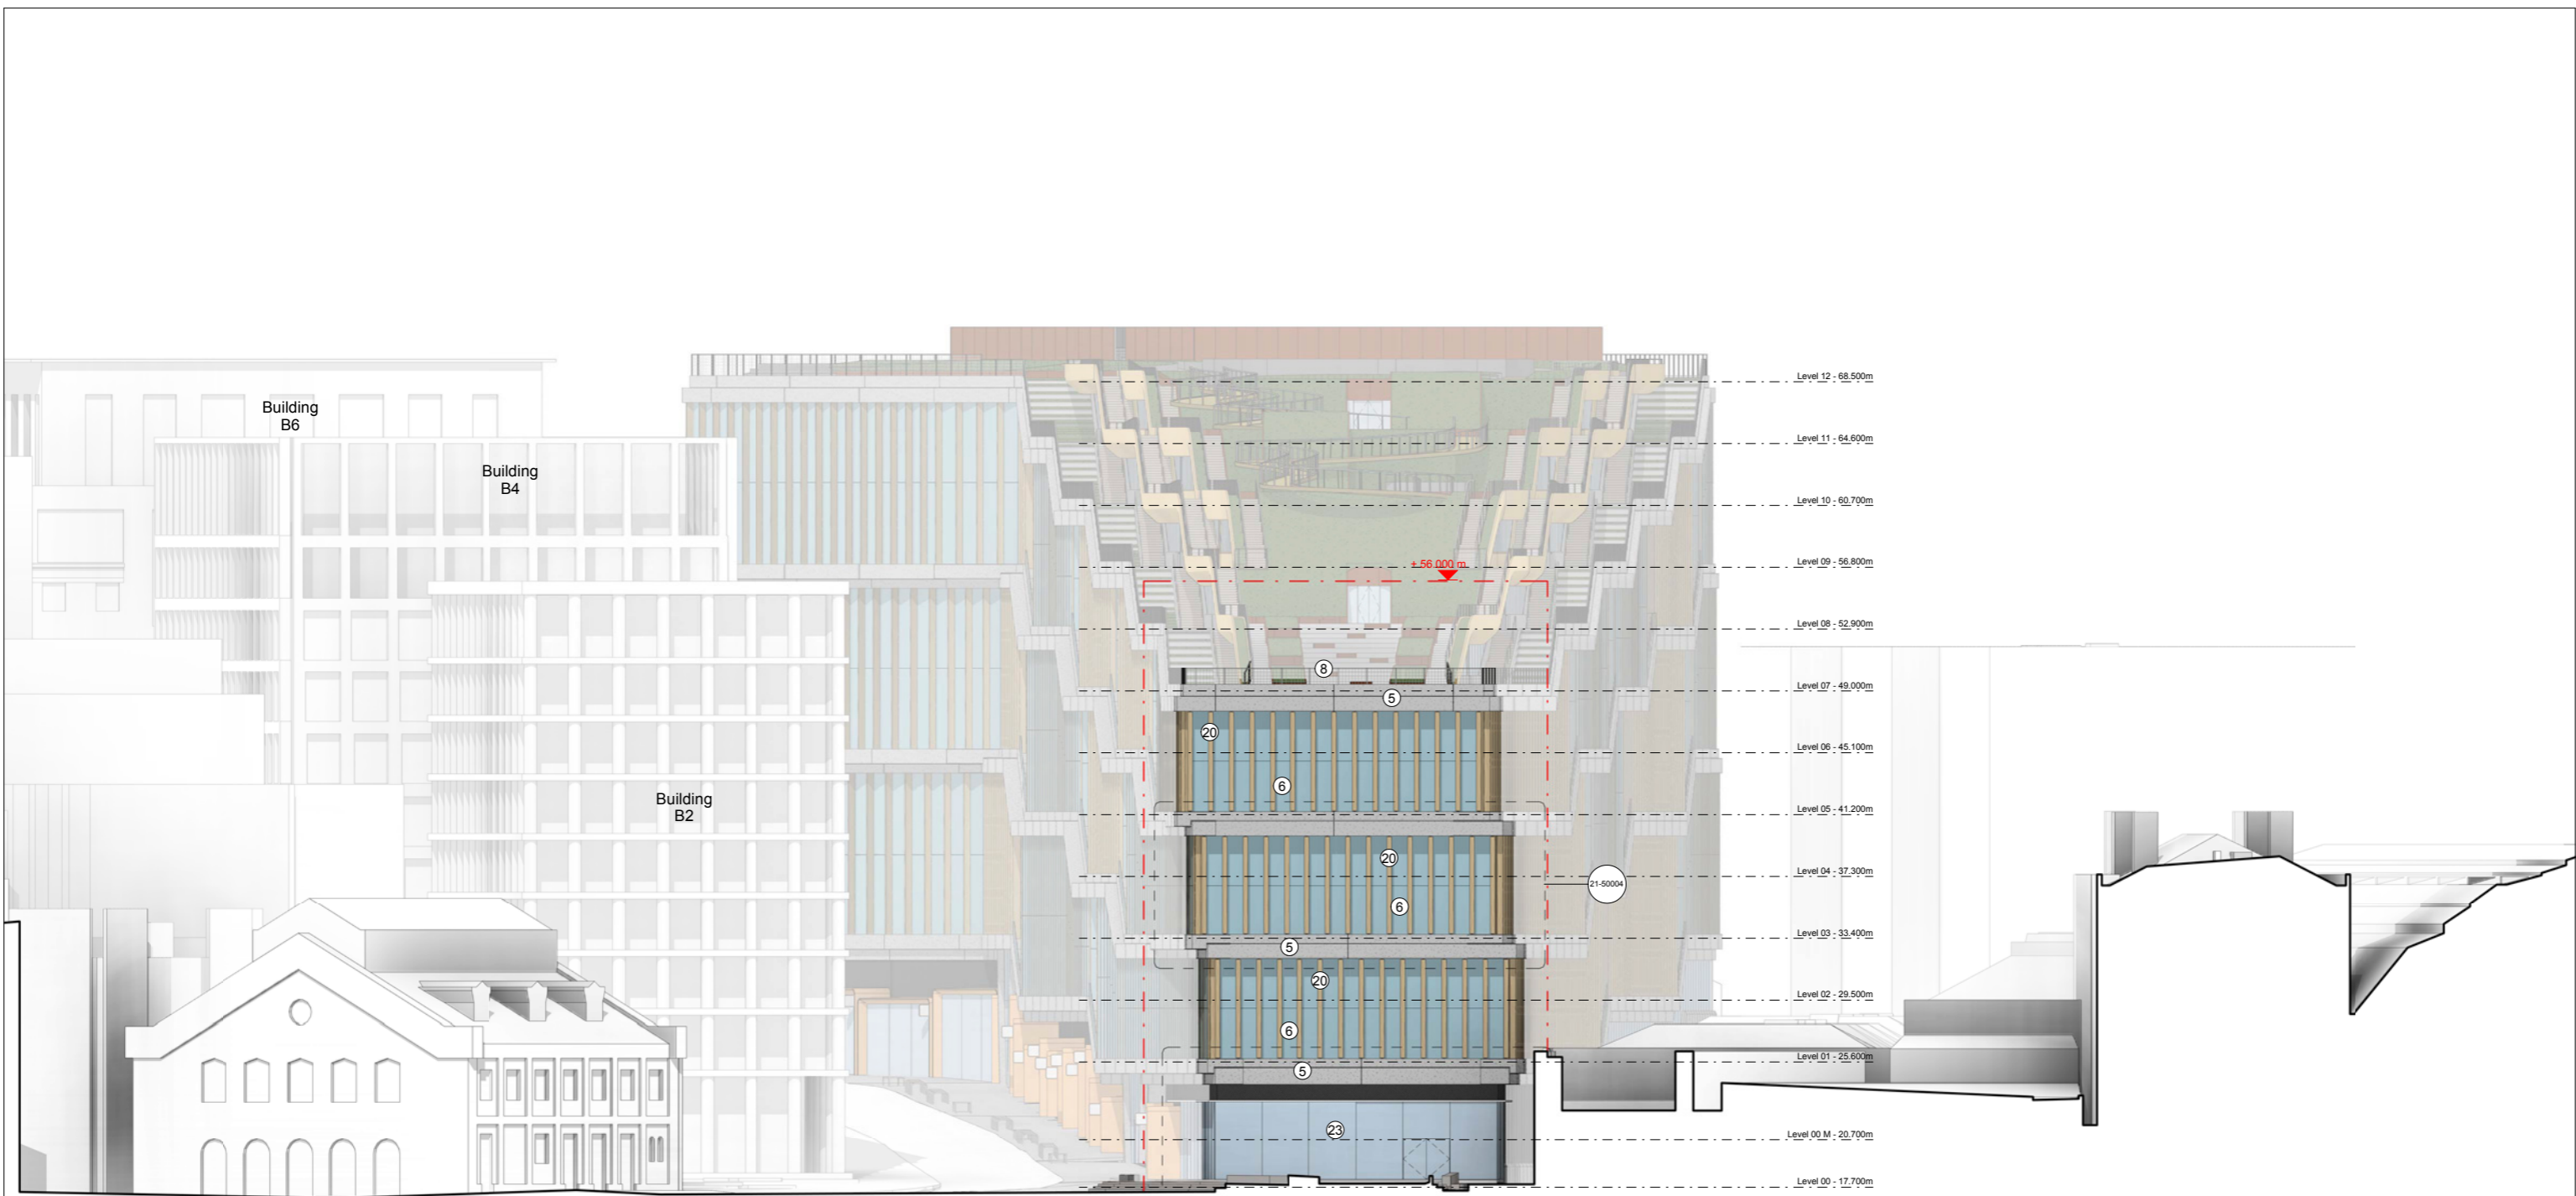

Pancras Road


German Gymnasium

King's Boulevard

Battle Bridge Place

(21-50010)

King's Cross Station

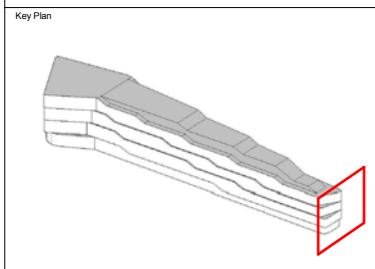


Key

- | | | | |
|--|---|--|---|
| 1 Steel Mullion | 13 Glass Balustrade | 20 Operable Timber Mullion | 23 South Anchor Glazed Sliding and Fixed Panels |
| 2 Timber Mullion | 14 Ground Facade Glazing Panel | 21 Dark Grey Metal Shop Front Divider | 24 Integrated Louvre in Spandrel Soffit |
| 3 Black Painted Metal Structure | 15 Dark Grey Metal Louvre Screen | 22 Bronze Colour Metal Cladding Louvre | |
| 4 Black Metal Cladding | 16 Glass Reinforced Concrete Cladding | | |
| 5 Pre-cast Concrete Spandrel | 17 Dark Grey Expanded Metal Mesh | | |
| 6 Main Facade Glazing Panel | 18 Bronze Colour Metal Cladding Shop Front Portal | | |
| 7 Back Painted Dark Grey Glass Panel Mesh Panels | 19 Webnet Wire Mesh Panels | | |
| 8 Steel Balustrade with Webnet Wire Mesh Panels | | | |
| 9 Roof Facade Glazing Panel | | | |
| 10 Timber Wall Cladding | | | |
| 11 Glass Reinforced Concrete Panel | | | |
| 12 Weathering Steel Cladding | | | |
- - - Maximum Permitted Building Heights
- - - Actual Building Heights
 Existing Access Ramp

NO	DESCRIPTION	HC	EB	DATE
P05	Issue for Planning	HC	EB	15.05.17
P04	Issue for Planning	KC	EB	12.05.17
P03	Issue for Planning	MW	EB	05.05.17
P02	Draft Planning Issue	MW	EB	19.04.17
P01	Draft Planning Issue	MW	EB	14.02.17

16 Brewhouse Yard
Clerkenwell
London
EC1V 4LJ
United Kingdom
T +44 (0)20 7812 8000
www.bdp.com

BDP.

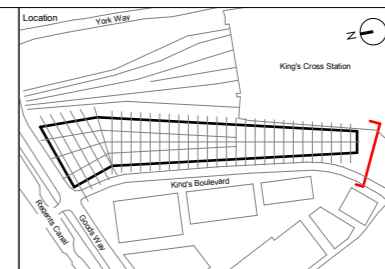


For Approval

Applicant: KCCGPL & Google UK Ltd
 Project: King's Cross Central: Zone A Building
 Drawing Title: Elevation - South
 Drawing No: KXC-A-001-T-BDP-00-30003

Date: 14/02/17
 Project No: P2007133
 Scale: 1:200 @ A1
 1:400 @ A3
 Drawn: HC
 Checked: EB
 Rev: P05

0 2 4 6 8 10 20m

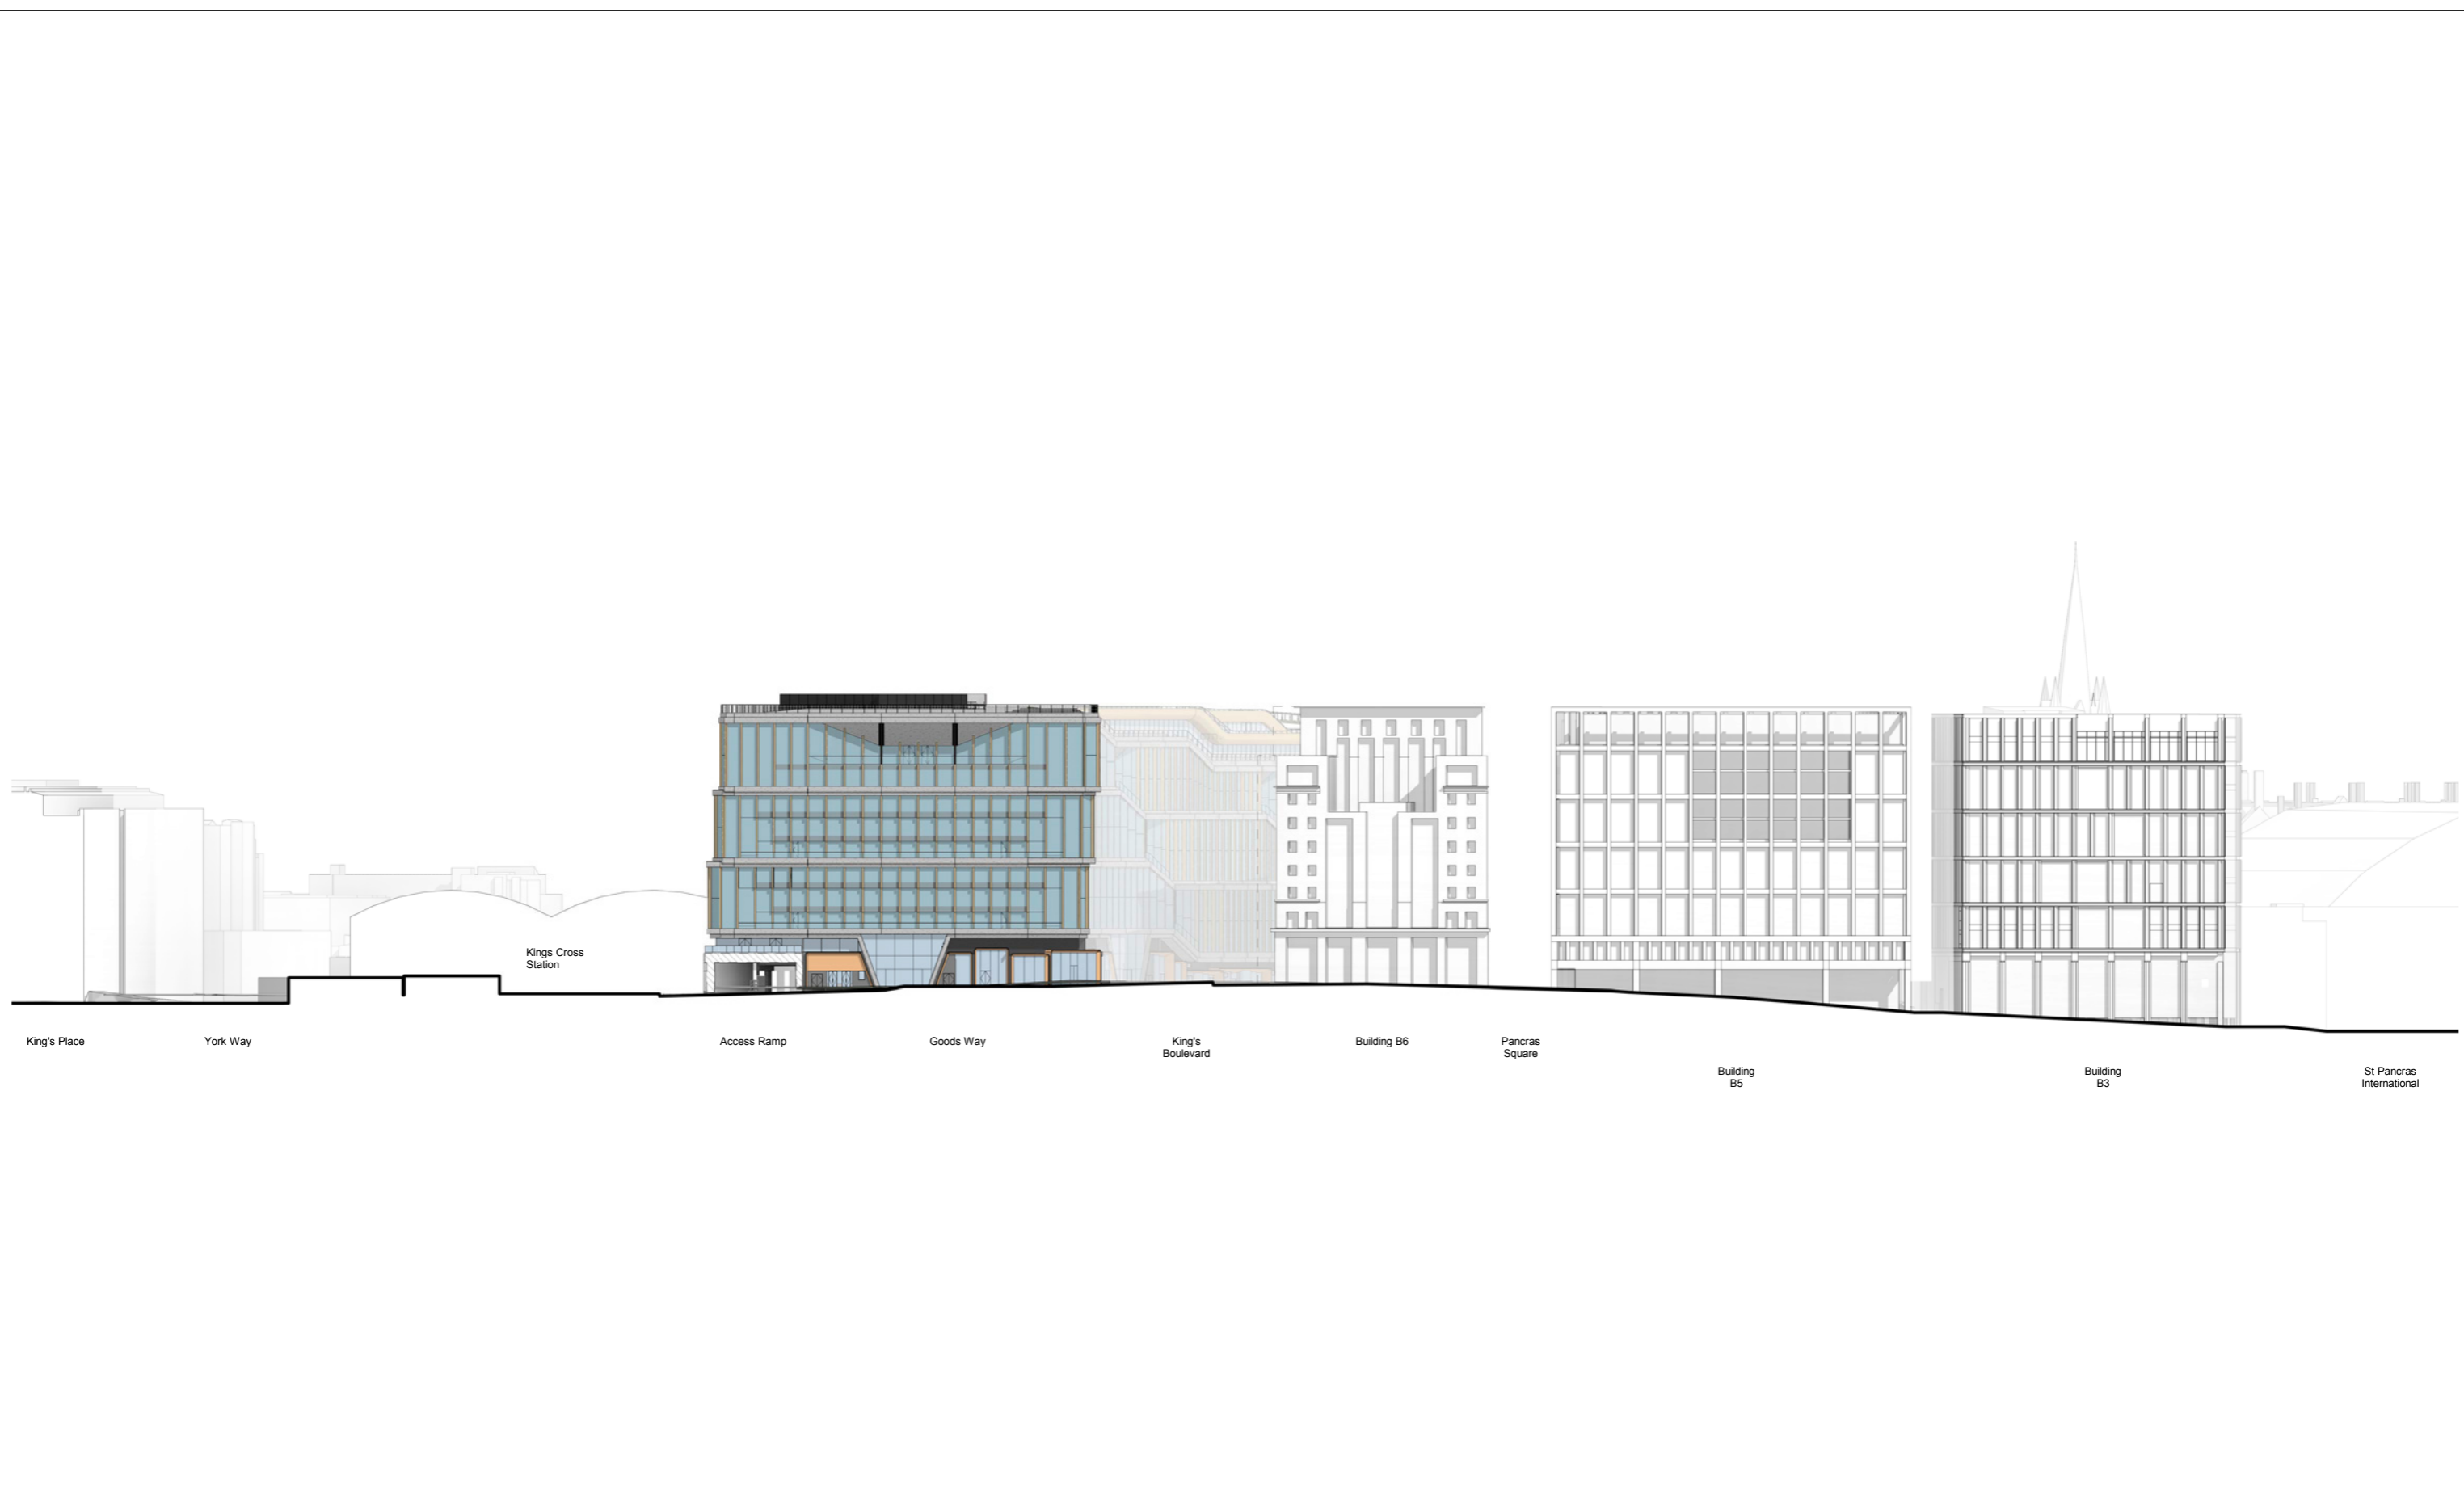


Key Plan

* Note Completed / Pursuant to 2007/3284/P, 2009/0208/P and 2013/0510/P


REVISION	DESCRIPTION	DRAWN	CHECKED	DATE
P05	Issue for Planning	HC	EB	18.05.17
P04	Issue for Planning	HC	EB	12.05.17
P03	Issue for Planning	MW	EB	05.05.17
P02	Draft Planning Issue	MW	EB	19.04.17
P01	Draft Planning Issue	MW	EB	17.02.17

16 Brewhouse Yard
 Clerkenwell
 London
 EC1V 4LJ
 United Kingdom
 T +44 [0]20 7812 8000
 www.bdp.com

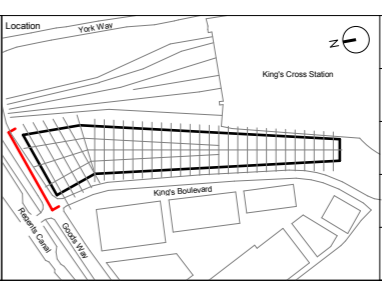

For Information	
Applicant	KCCGPL & Google UK Ltd
Date	17/02/17
Project No.	P2007133
Project	King's Cross Central: Zone A Building
Scale	1:500 @ A1 1:1000 @ A3
Drawing Title	Elevation - North in Context
Drawn	HC
Checked	EB
Drawing No.	KXC-A-001-T-BDP-00-30005
Rev.	P05



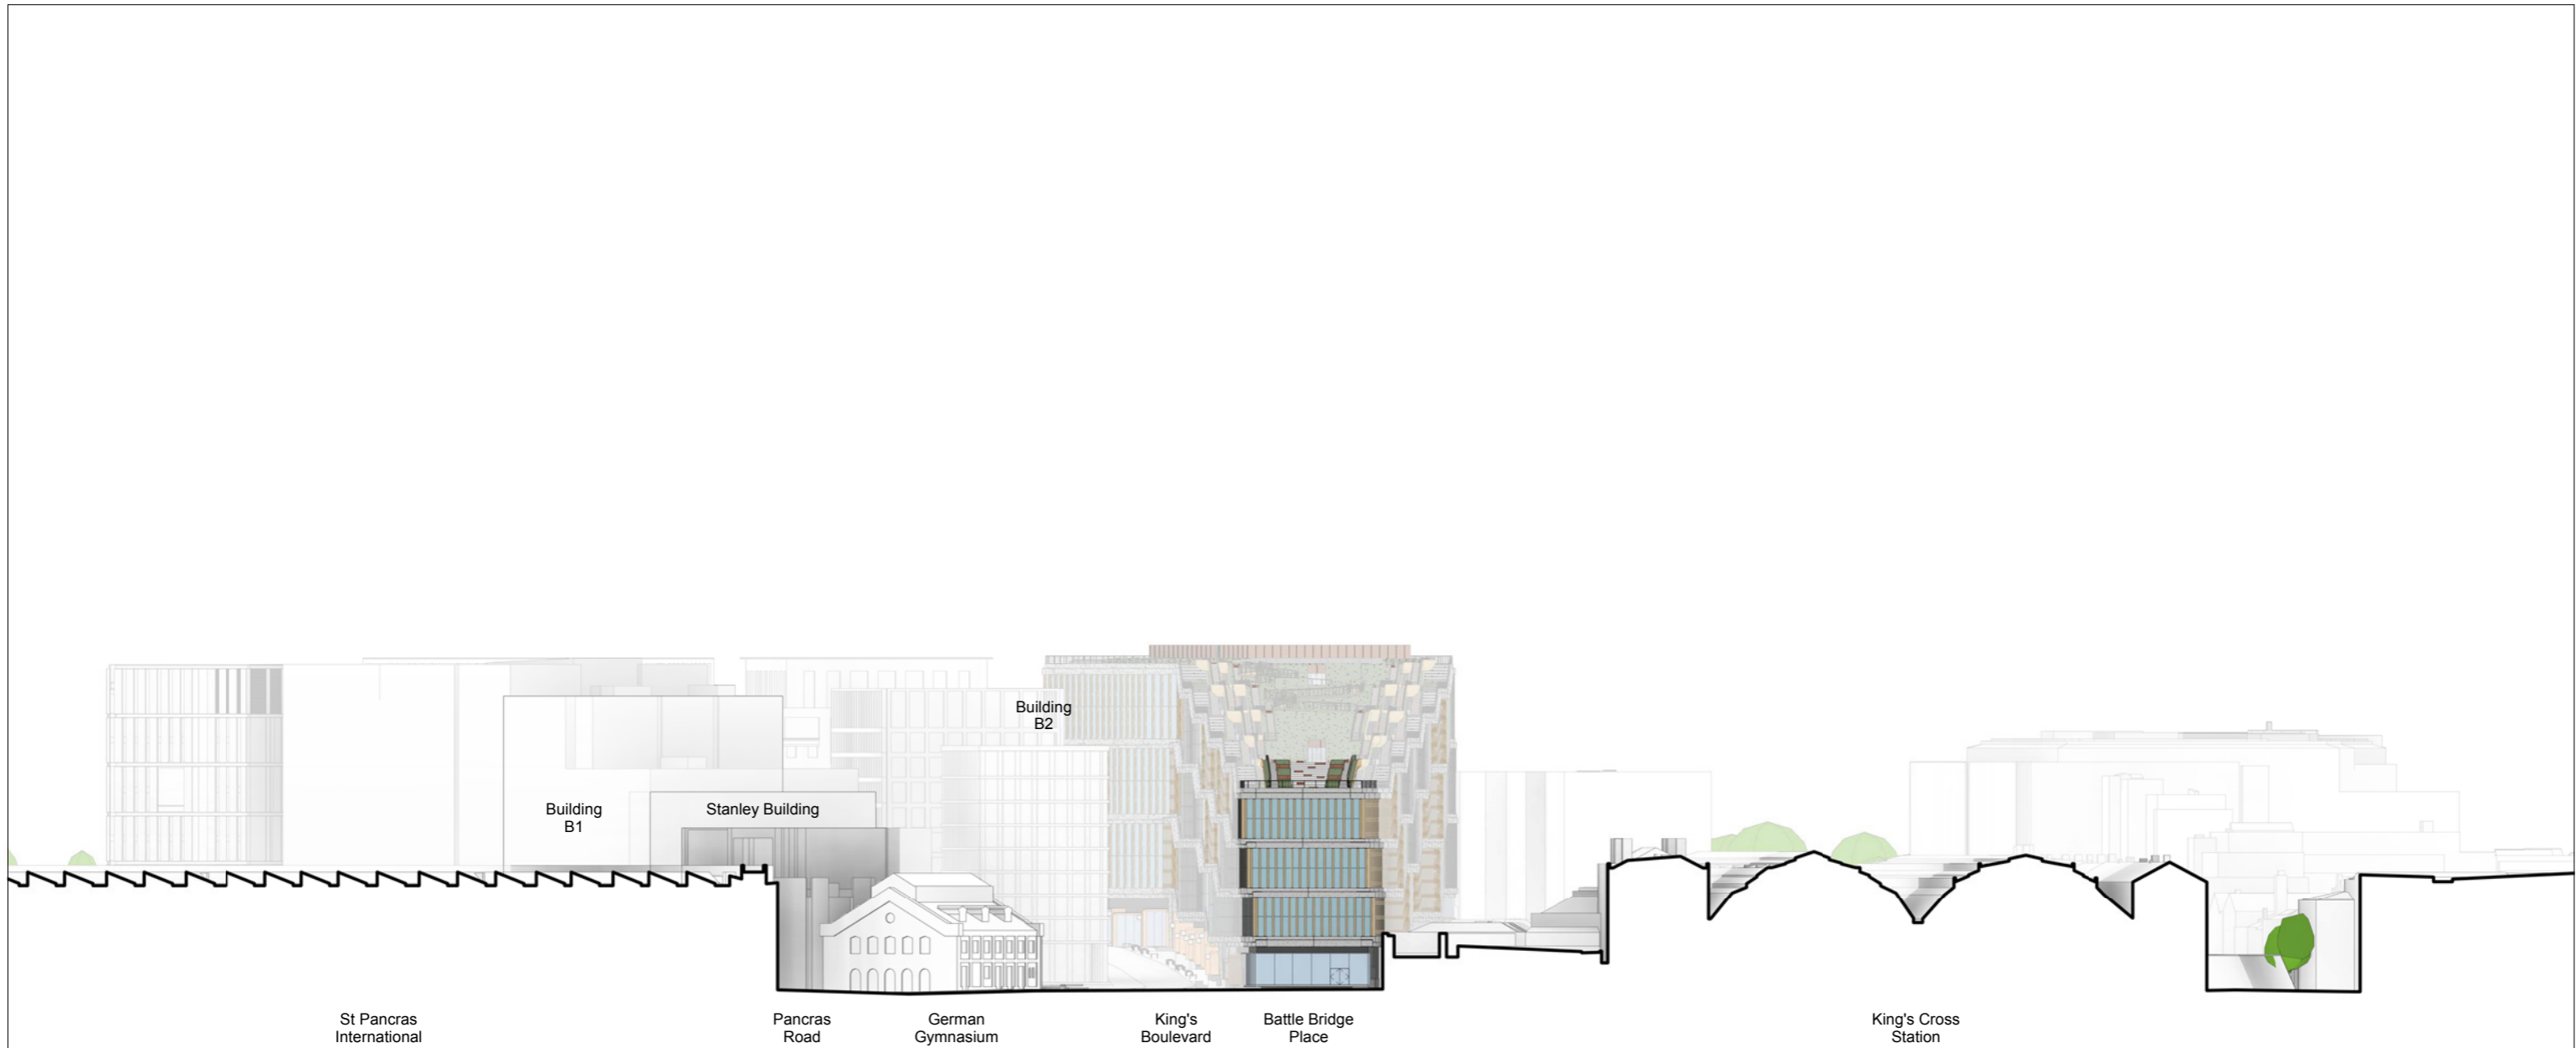

St Pancras International

Pancras Road

German Gymnasium

King's Boulevard


Battle Bridge Place

King's Cross Station

Key Plan

REV	DESCRIPTION	DESIGN	CHECKED	DATE
P05	Issue for Planning	HC	EB	18.05.17
P04	Issue for Planning	HC	EB	12.05.17
P03	Issue for Planning	MW	EB	05.05.17
P02	Draft Planning Issue	MW	EB	19.04.17
P01	Draft Planning Issues	MW	EB	22.02.17

16 Brewhouse Yard
 Clerkenwell
 London
 EC1V 4LJ
 United Kingdom
 T +44 [0]20 7812 8000
 www.bdp.com

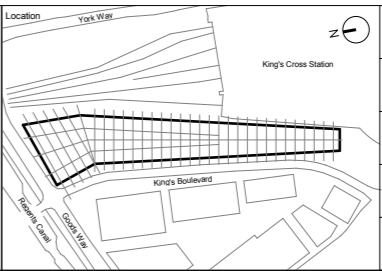

For Information	
Applicant	KCCGPL & Google UK Ltd
Date	22/02/17
Project No	P2007133
Project	King's Cross Central: Zone A Building
Scale	1:500 @ A1 1:1000 @ A3
Drawing Title	Elevation - South in Context
Drawn	HC
Checked	EB
Drawing No	KXC-A-001-T-BDP-00-30007
Rev	P05

