
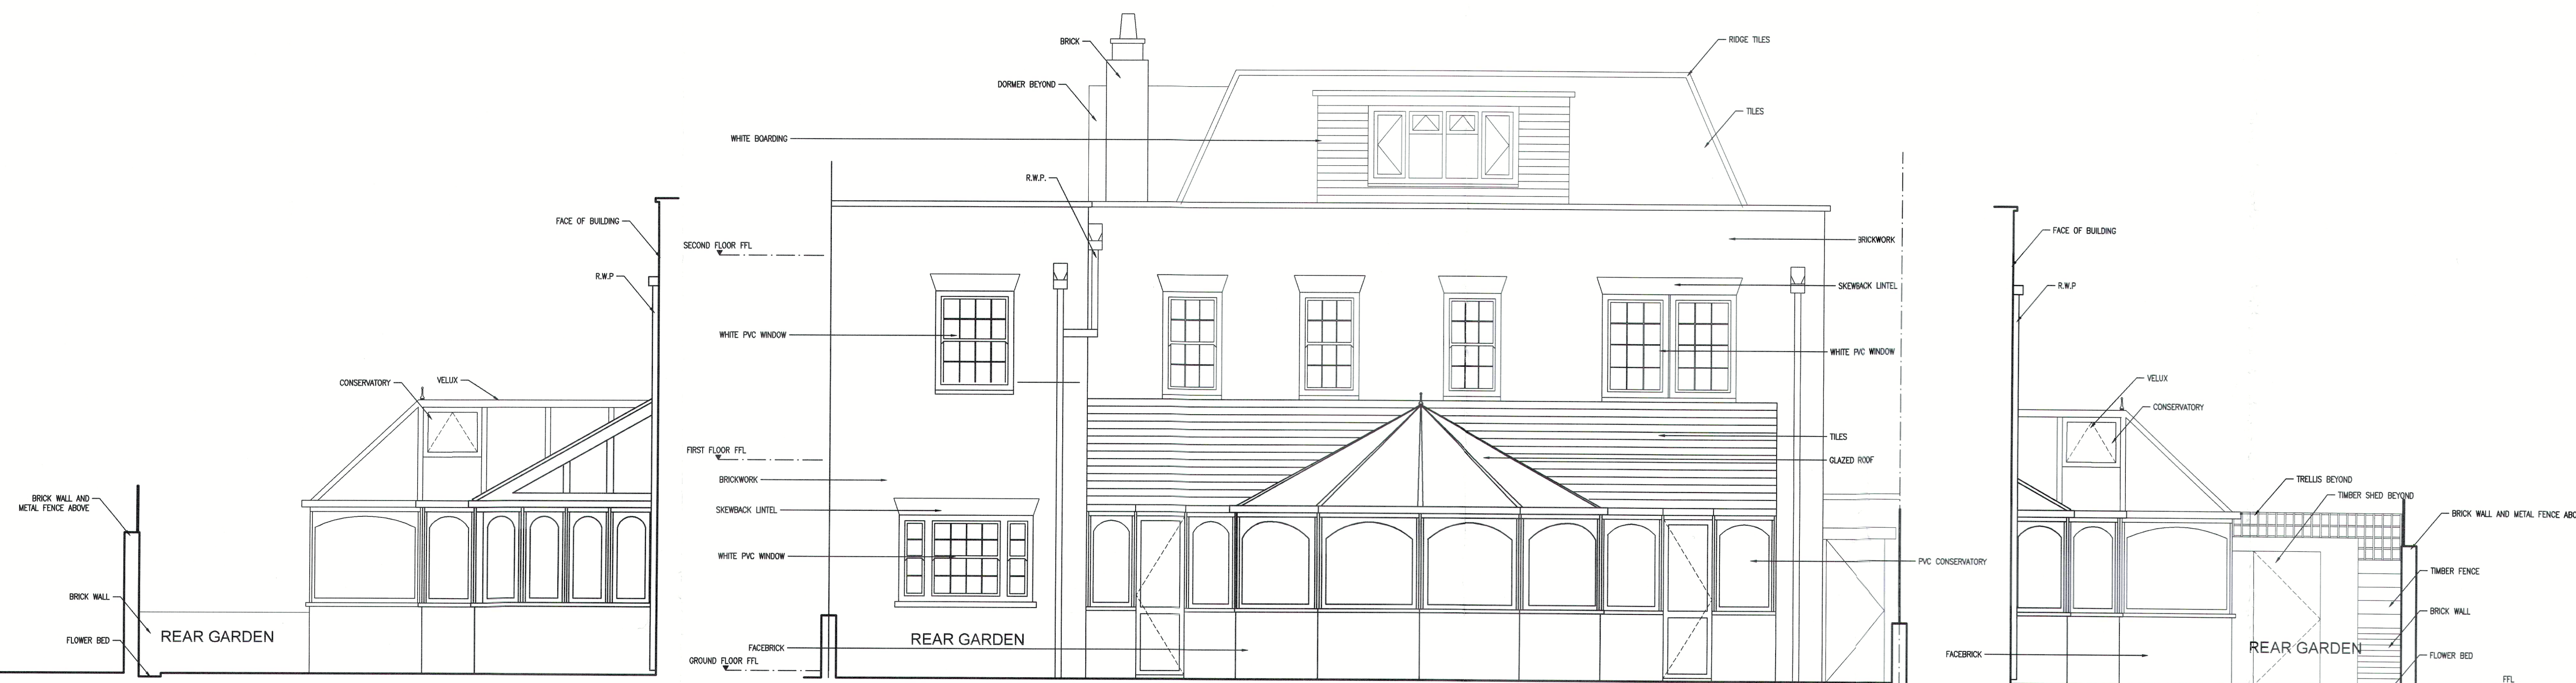



NOTES:

 

PART ELEVATION (SOUTH)

REAR ELEVATION (WEST)

PART ELEVATION (NORTH)

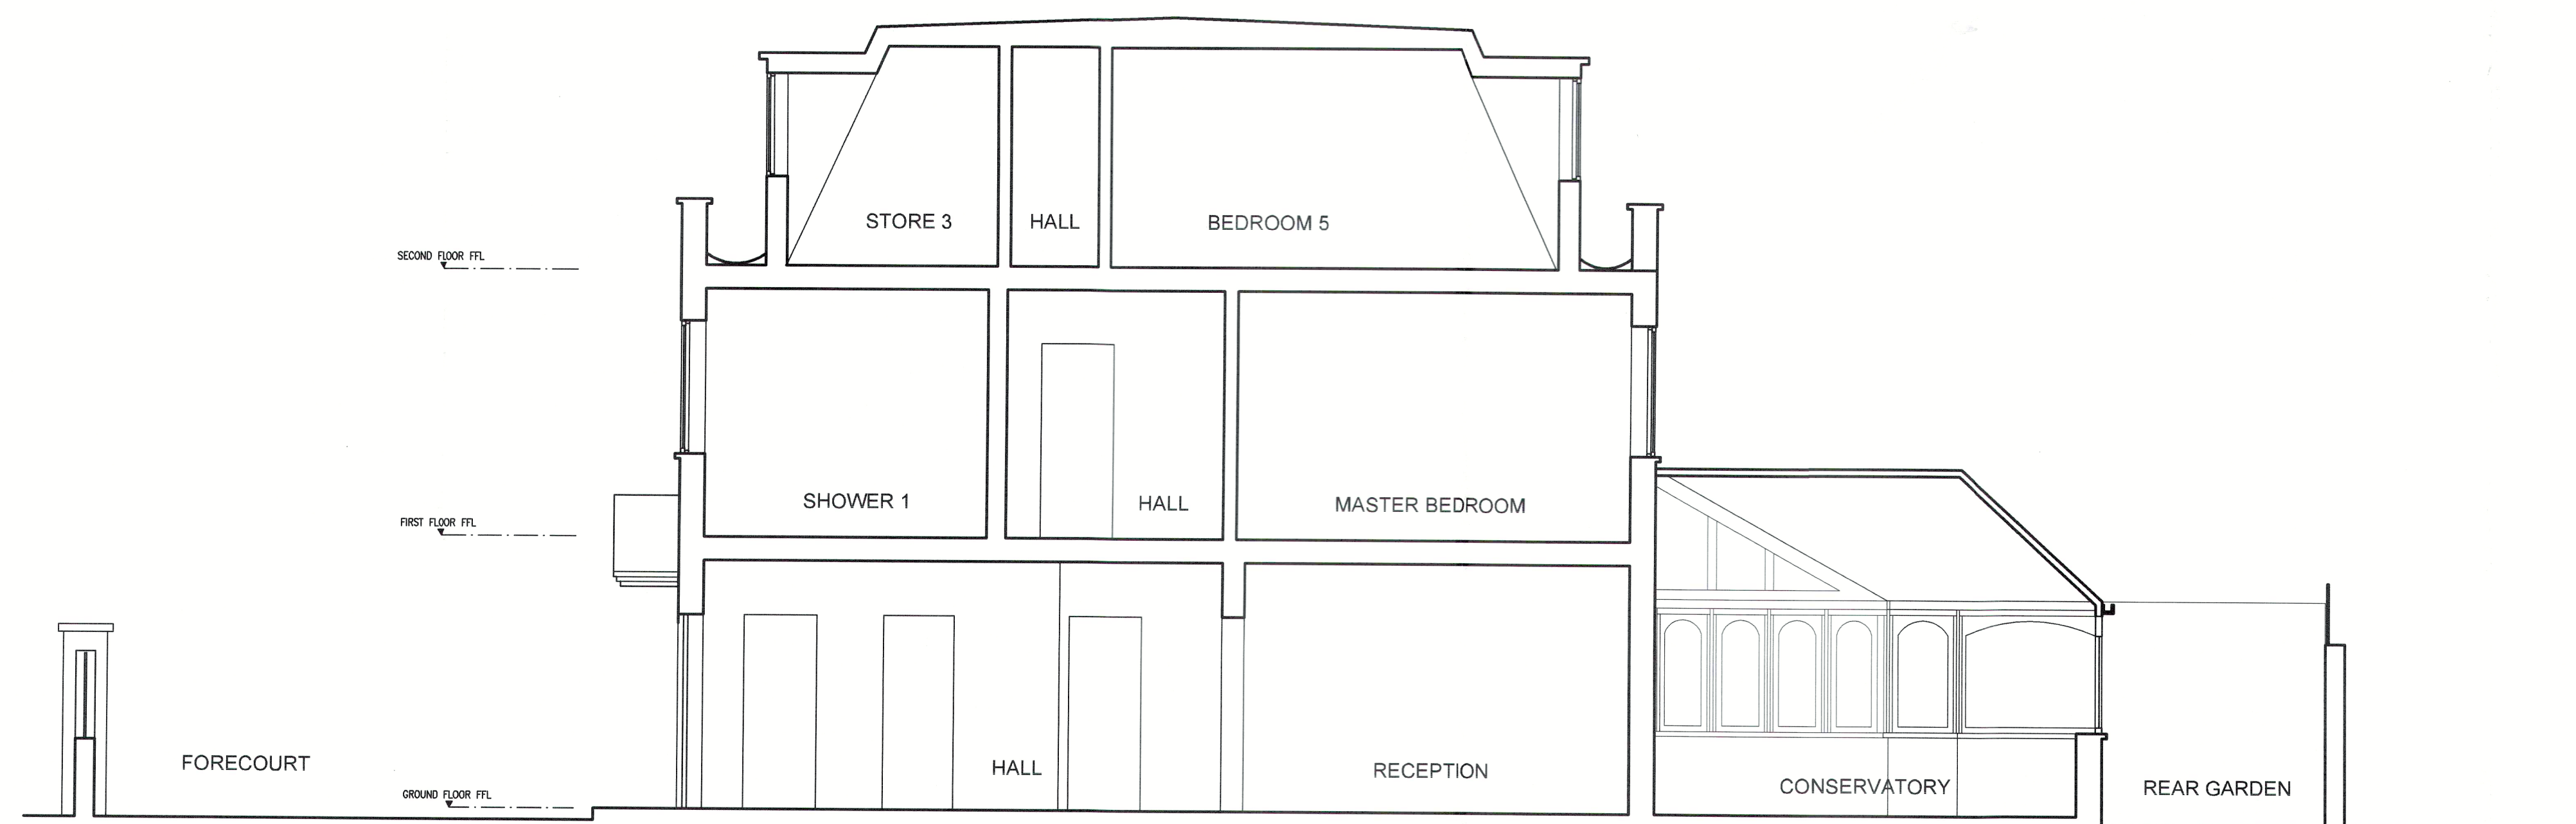

SECTION A-A

DATE	REVISIONS	REV
------	-----------	-----

THIS DRAWING IS THE COPYRIGHT OF THE ARCHITECT AND SHOULD NOT BE REPRODUCED WITHOUT WRITTEN CONSENT.

PROJECT
4 ST JOHNS WOOD PARK
LONDON
NW8 6QS

DRAWING
EXISTING ELEVATIONS
AND SECTION A-A

DATE
JULY'16
DELT.
EC
COMPUTER
1982-003

transformation
ARCHITECTS
17 BONNY STREET LONDON NW1 9PE
TEL: 020 7424 0122 FAX: 020 7424 0133
e-mail: info@transformation-architects.co.uk

SCALE
1:50

DWG. No. 1982-003

REV. No. ☐