

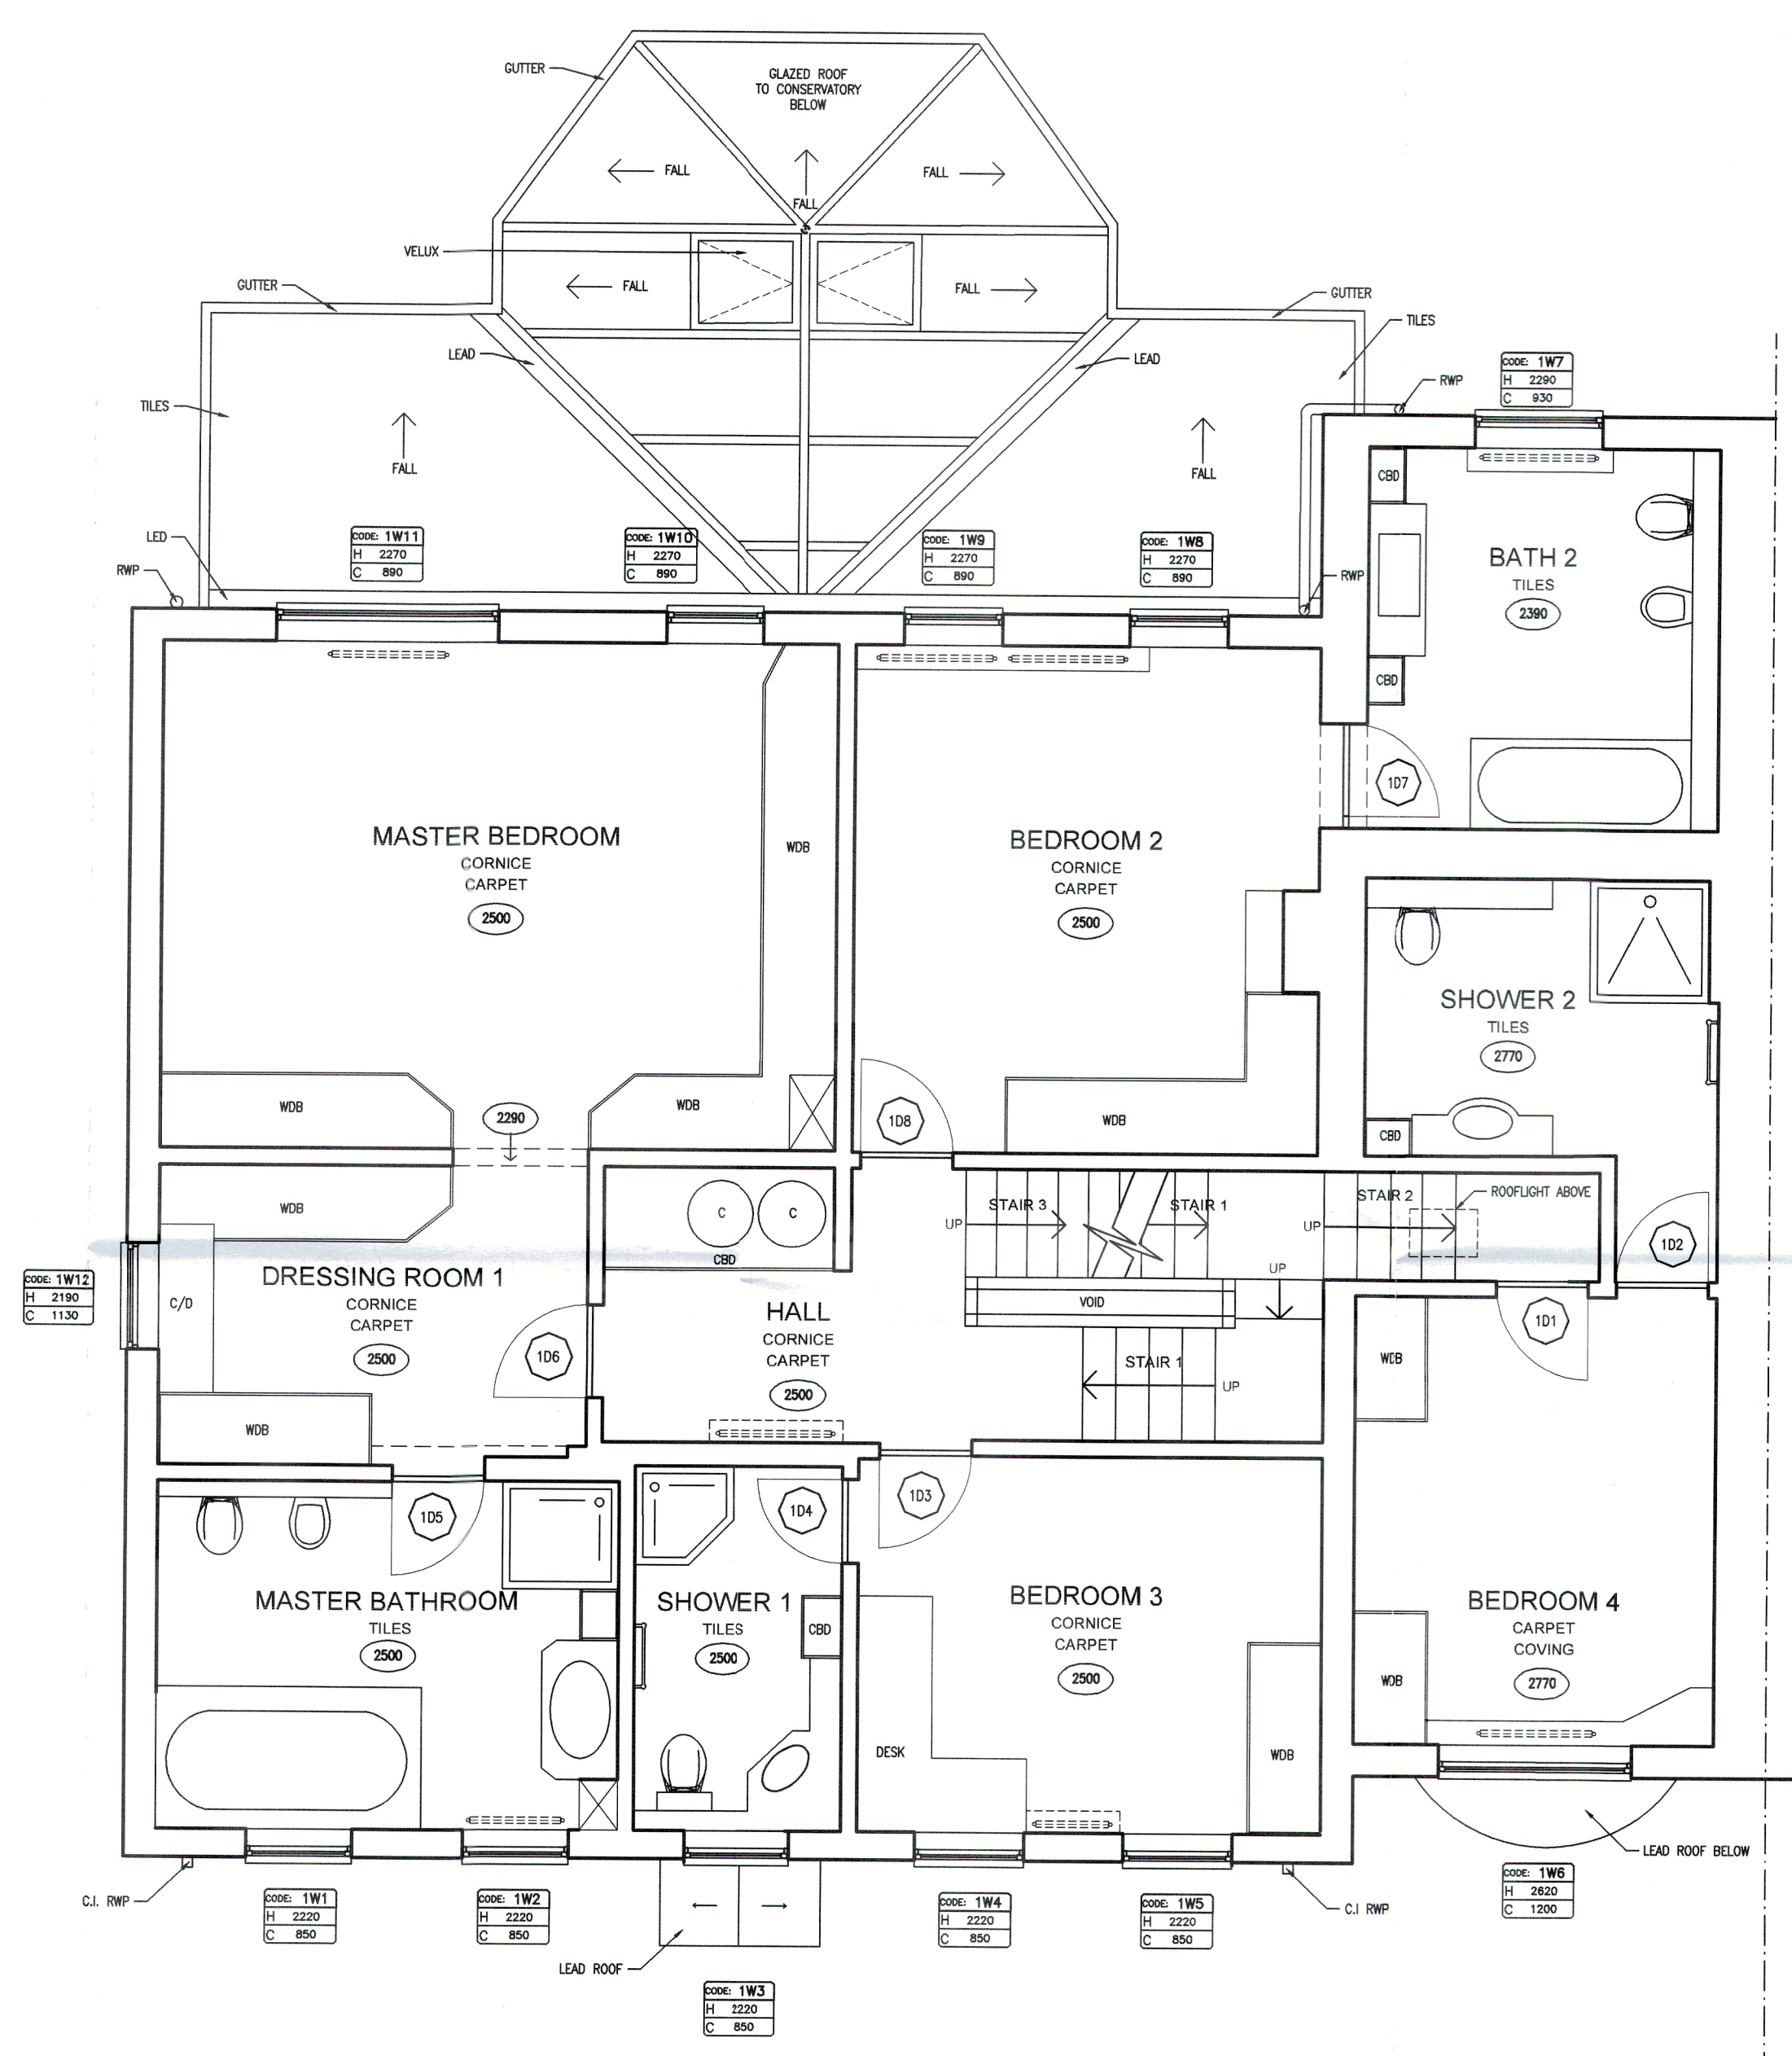


GROUND FLOOR PLAN

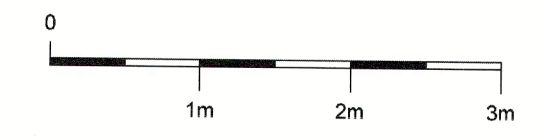

FIRST FLOOR PLAN

NOTES:

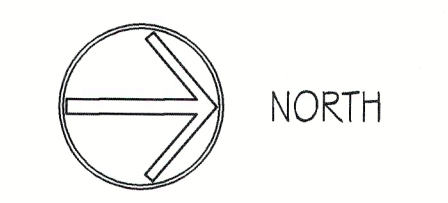

DATE	REVISIONS	REV

THIS DRAWING IS THE COPYRIGHT OF THE ARCHITECT AND SHOULD NOT BE REPRODUCED WITHOUT WRITTEN CONSENT.

PROJECT
**4 ST JOHNS WOOD PARK
 LONDON
 NW8 6QS**

DRAWING
**EXISTING GROUND FLOOR
 AND FIRST FLOOR**

DATE JULY 16	transformation ARCHITECTS
DELT. EC	
COMPUTER 1982-001	17 BONNY STREET LONDON NW1 9PE TEL: 020 7424 0122 FAX: 020 7424 0133 e-mail: info@transformation-architects.co.uk
SCALE 1:50	DWG. No. 1982-001 REV. No. <input type="checkbox"/>