
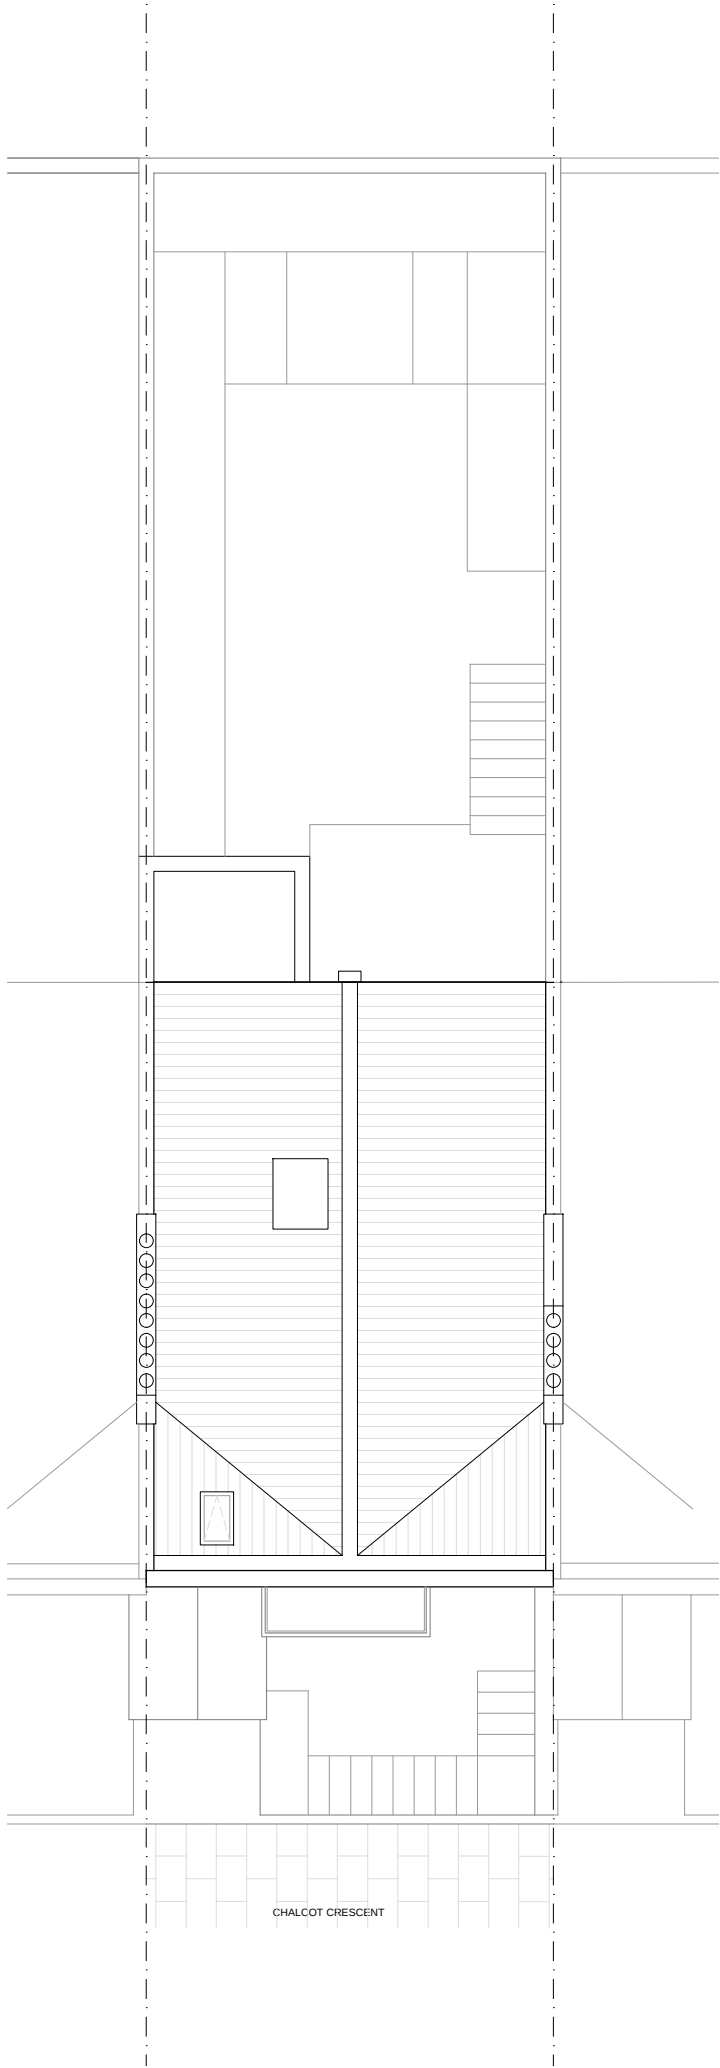



ROOF PLAN
General Arrangement Layout

	Emergent Design Studios Unit H, 51 Calthorpe Street London WC1X 0HH +44 20 7713 0056 info@ed-studios.com	FOR PLANNING All dimensions to be verified on site Do not scale from this drawing © Emergent Design Studios Ltd. All Rights Reserved.	6 Chalcot Crescent NW1 London, UK	project	scale	date	drawing number
					1:100@A3	2 JUNE 2017	CC_PL_101
						drawing name	
						EXISTING - ROOF PLAN	

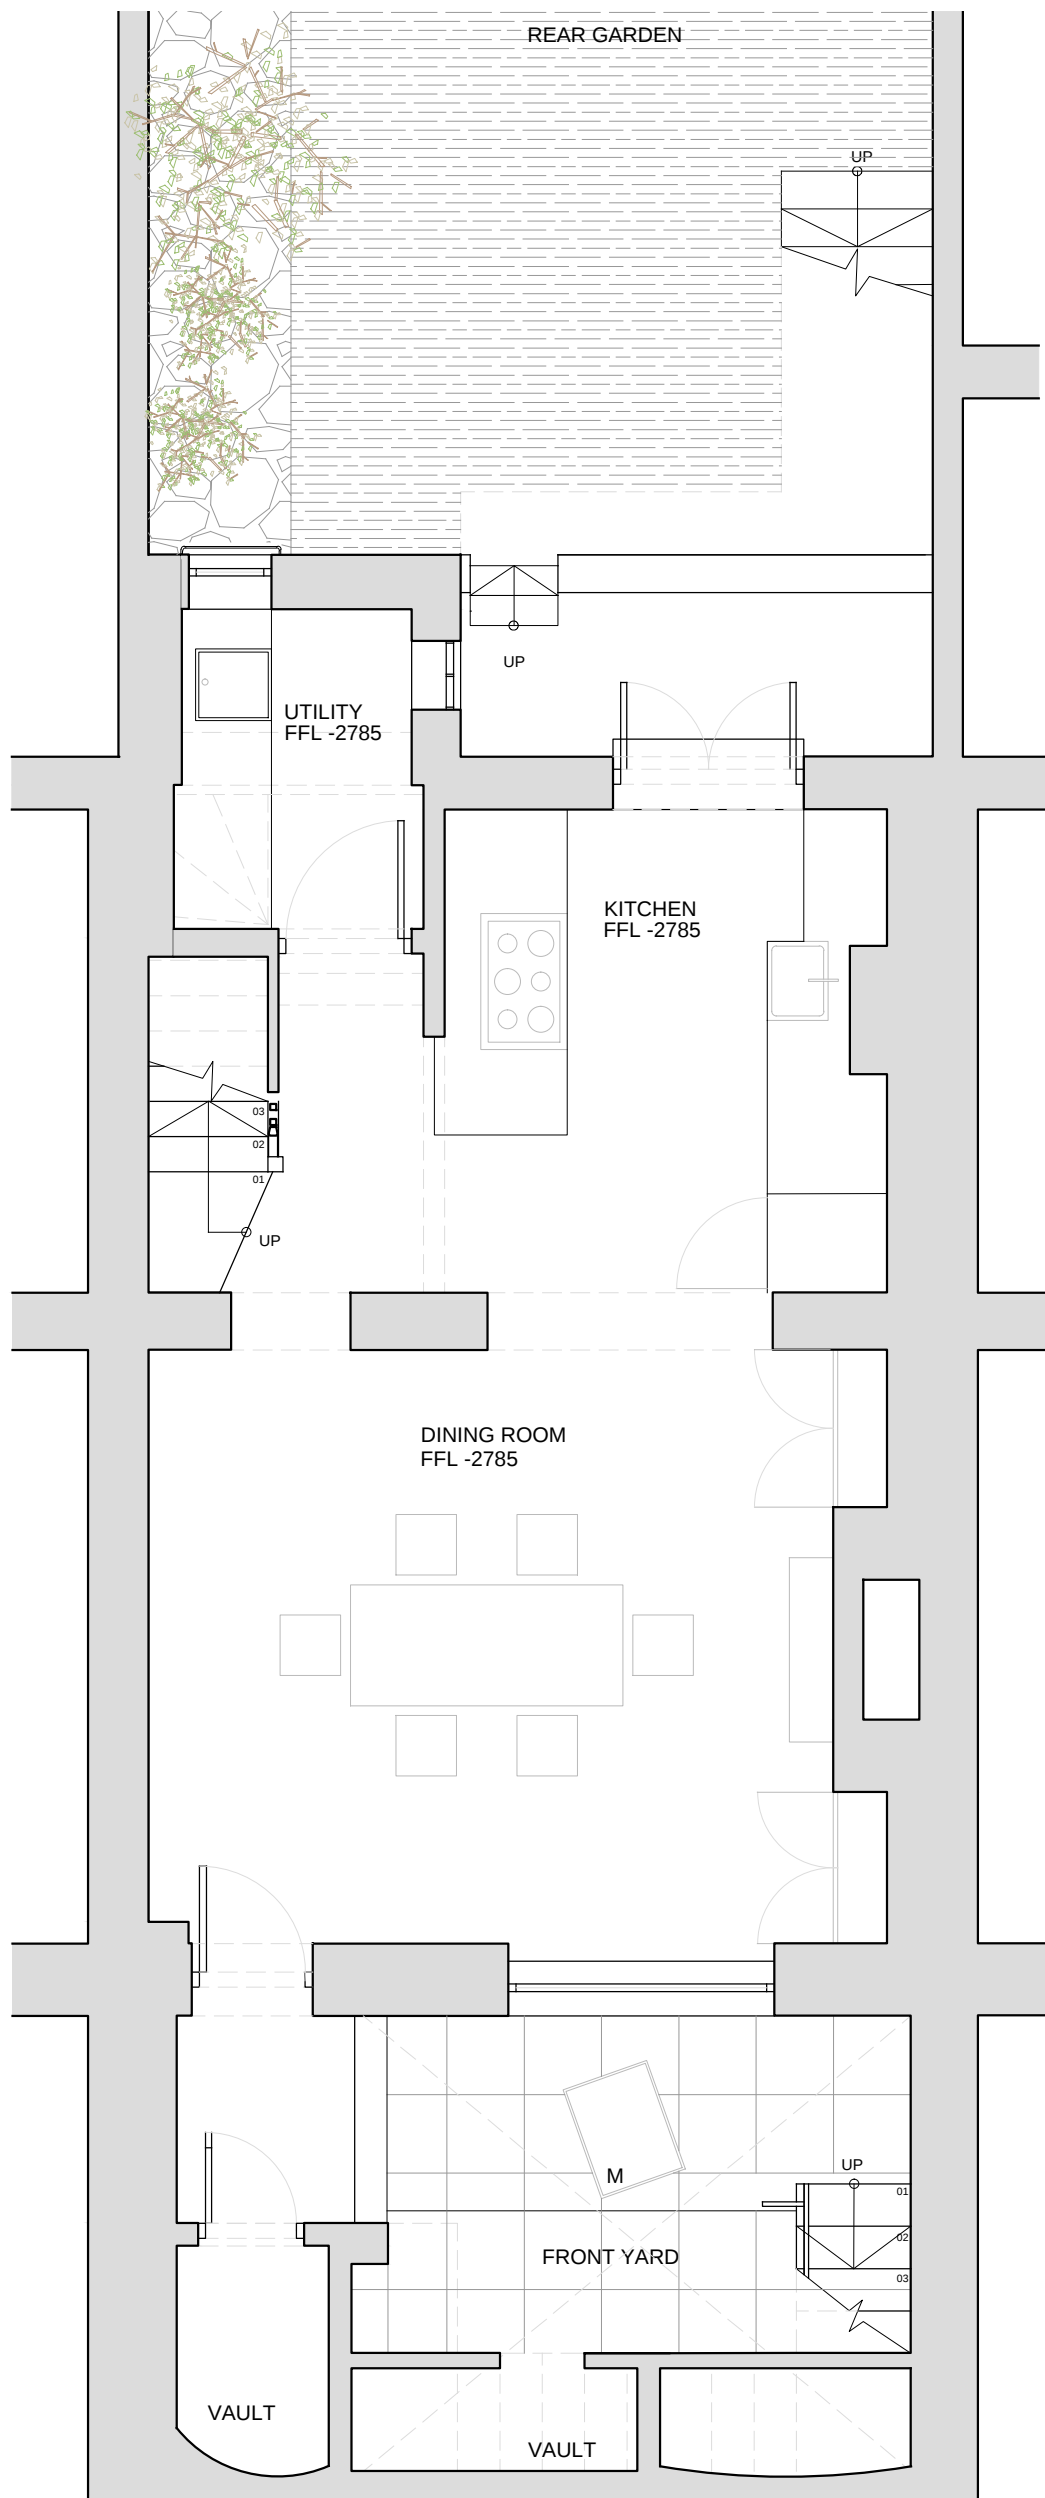


BASEMENT LEVEL
General Arrangement Layout

	Emergent Design Studios Unit H, 51 Calthorpe Street London WC1X 0HH +44 20 7713 0056 info@ed-studios.com	FOR PLANNING All dimensions to be verified on site Do not scale from this drawing © Emergent Design Studios Ltd. All Rights Reserved.	project 6 Chalcot Crescent NW1 London, UK	scale	date	drawing number
				1:50@A3	2 JUNE 2017	CC_PL_102
				drawing name		
				EXISTING - BASEMENT FLOOR LEVEL		

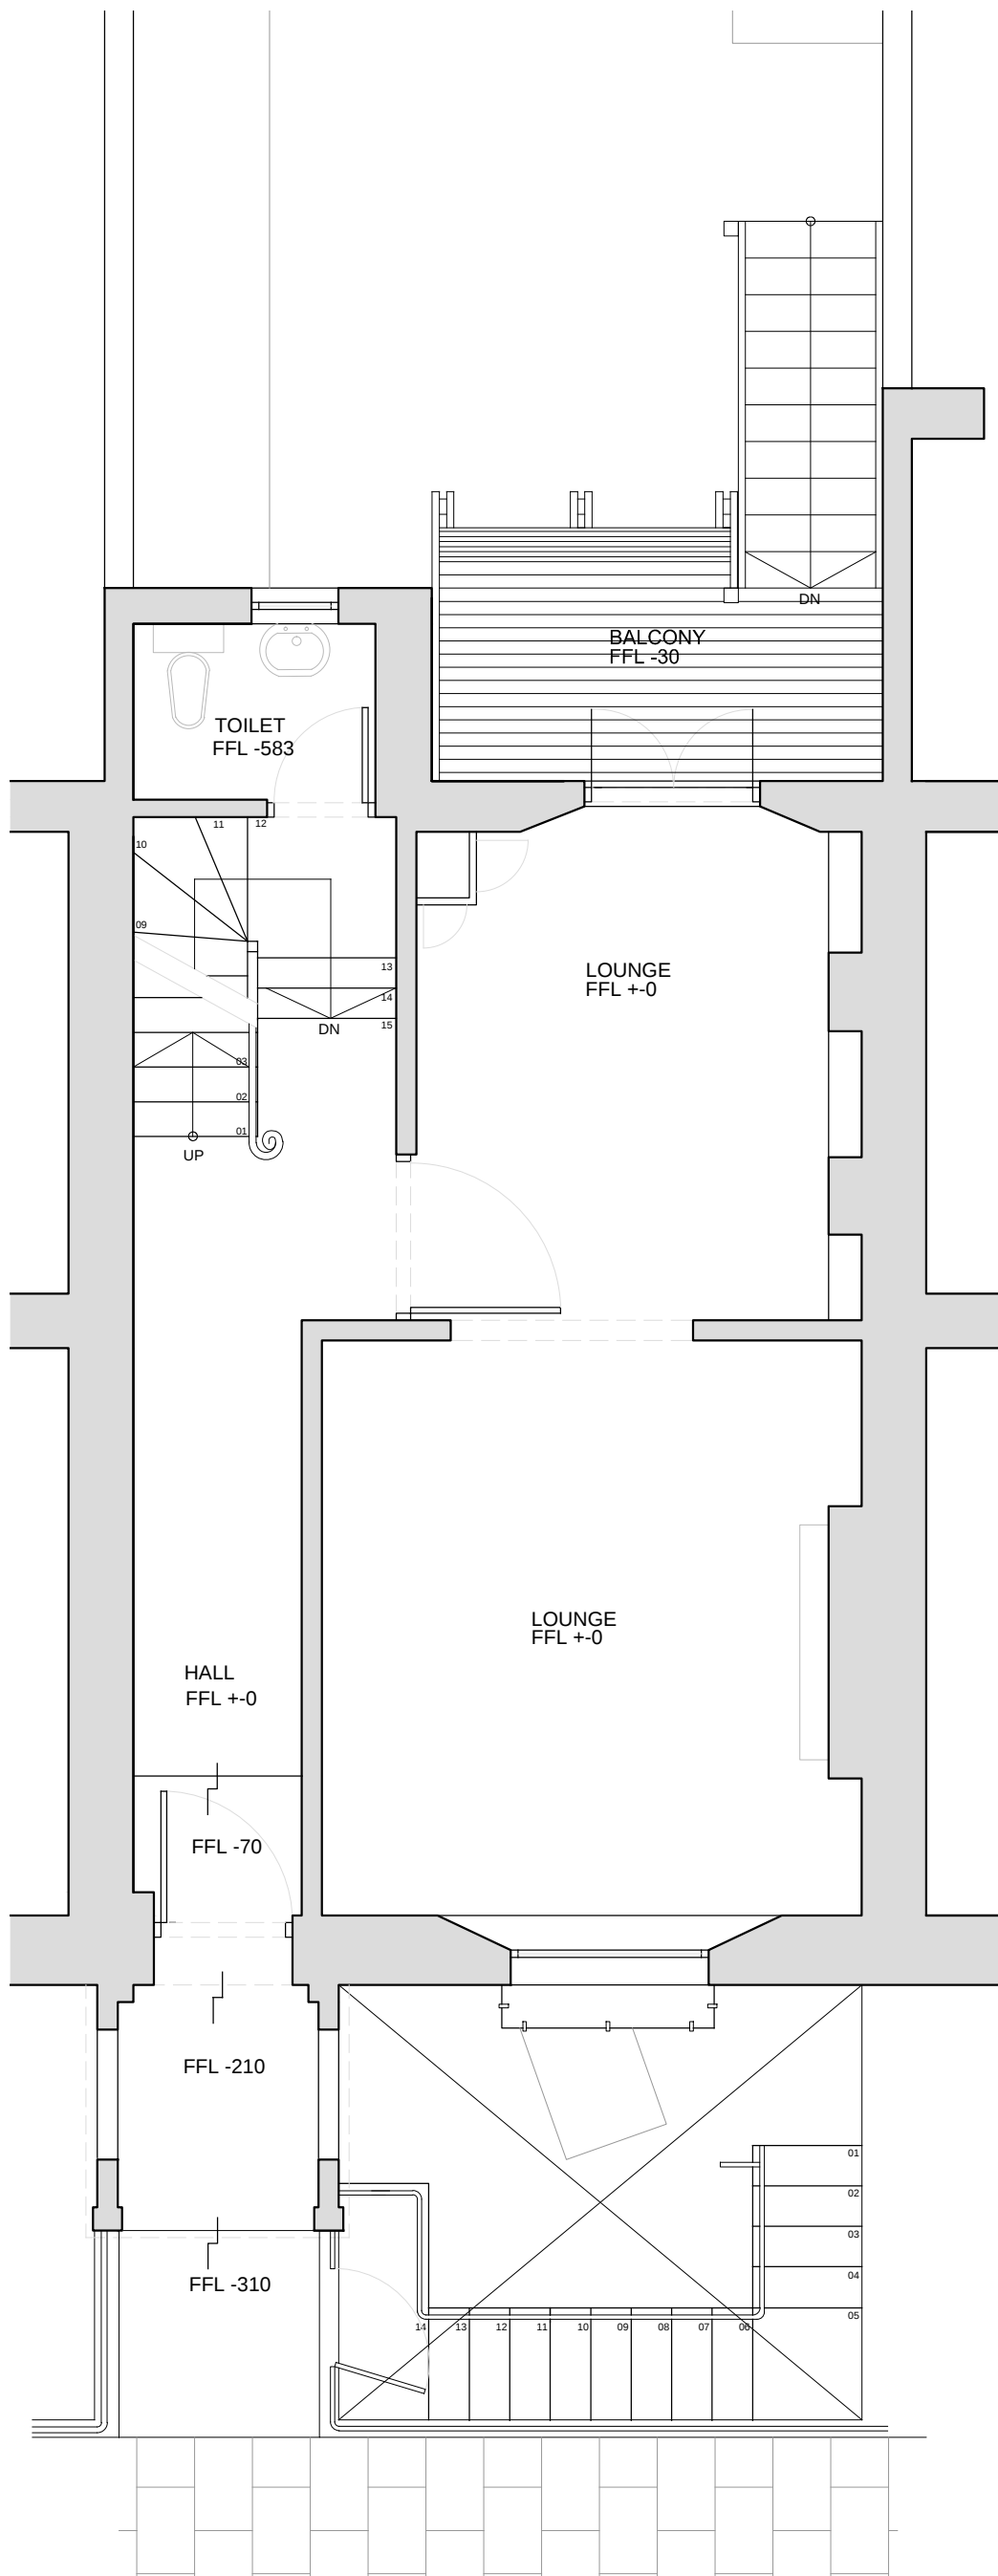


GROUND FLOOR LEVEL
General Arrangement Layout

	Emergent Design Studios Unit H, 51 Calthorpe Street London WC1X 0HH +44 20 7713 0056 info@ed-studios.com	FOR PLANNING All dimensions to be verified on site Do not scale from this drawing © Emergent Design Studios Ltd. All Rights Reserved.	6 Chalcot Crescent NW1 London, UK	project	scale	date	drawing number
					1:50@A3	2 JUNE 2017	CC_PL_103
					drawing name		
				EXISTING - GROUD FLOOR LEVEL			

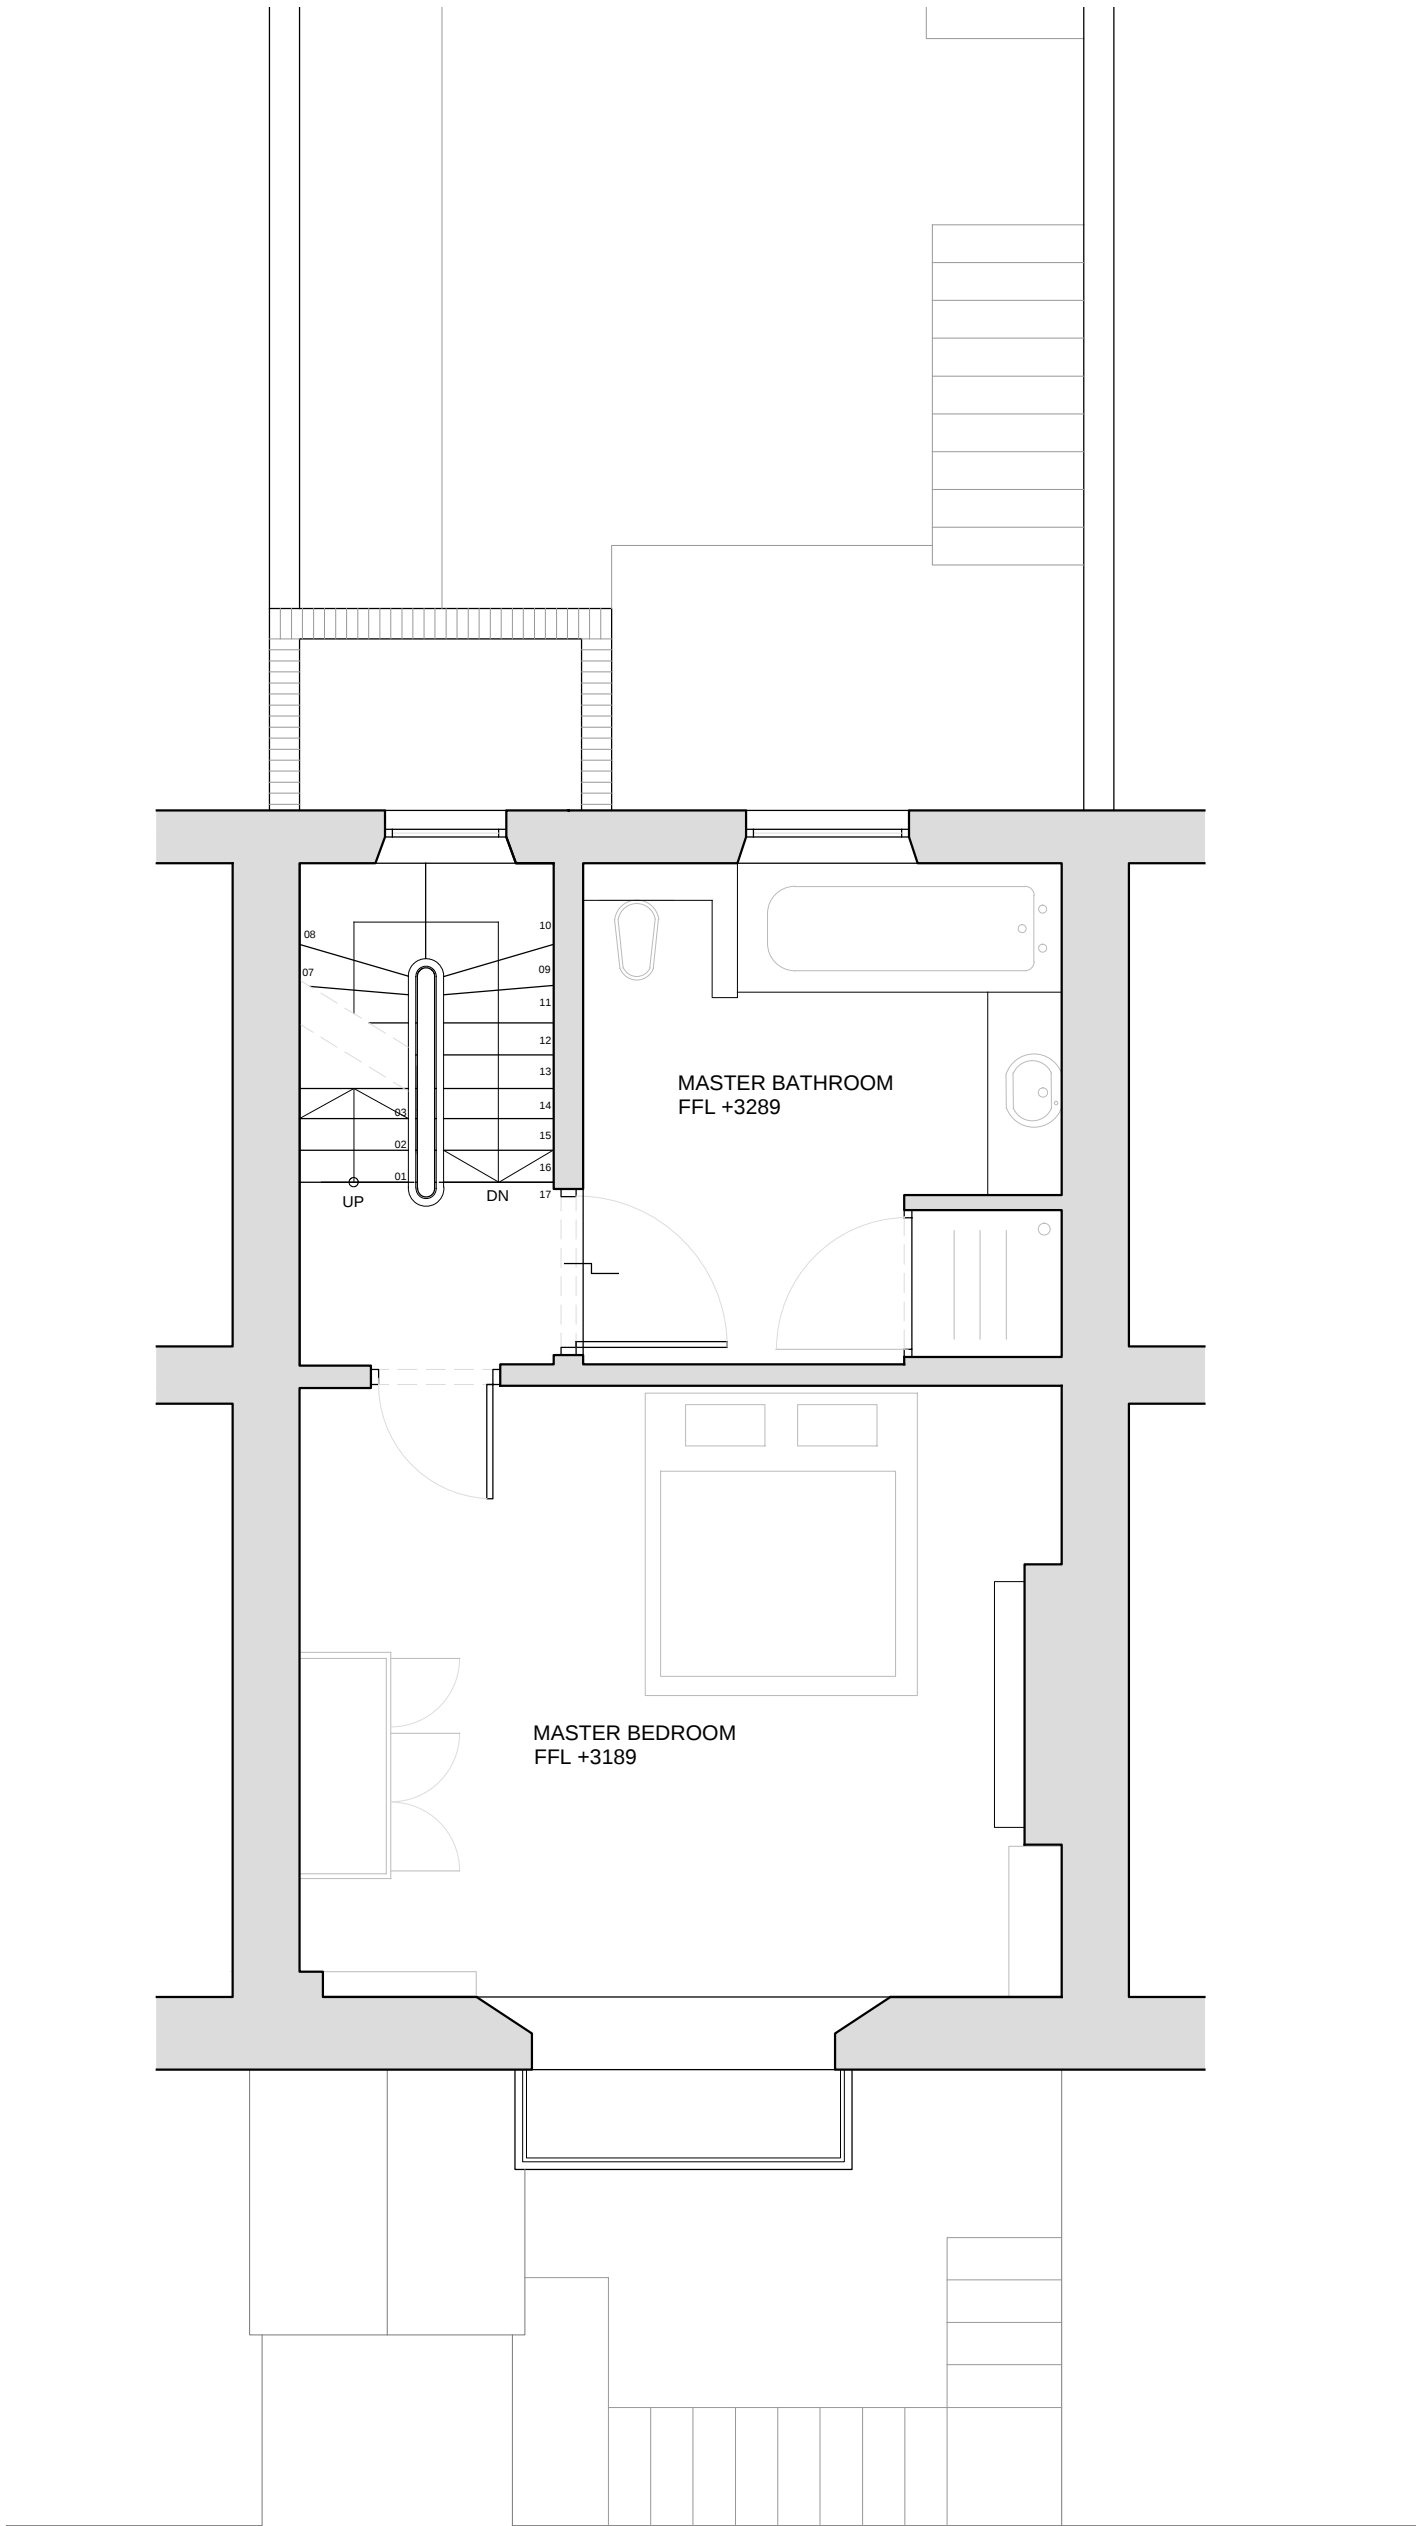

FIRST FLOOR LEVEL
General Arrangement Layout


	Emergent Design Studios Unit H, 51 Calthorpe Street London WC1X 0HH +44 20 7713 0056 info@ed-studios.com	FOR PLANNING All dimensions to be verified on site Do not scale from this drawing © Emergent Design Studios Ltd. All Rights Reserved.	project 6 Chalcot Crescent NW1 London, UK	scale	date	drawing number
				1:50@A3	2 JUNE 2017	CC_PL_104
				drawing name		
				EXISTING - FIRST FLOOR LEVEL		

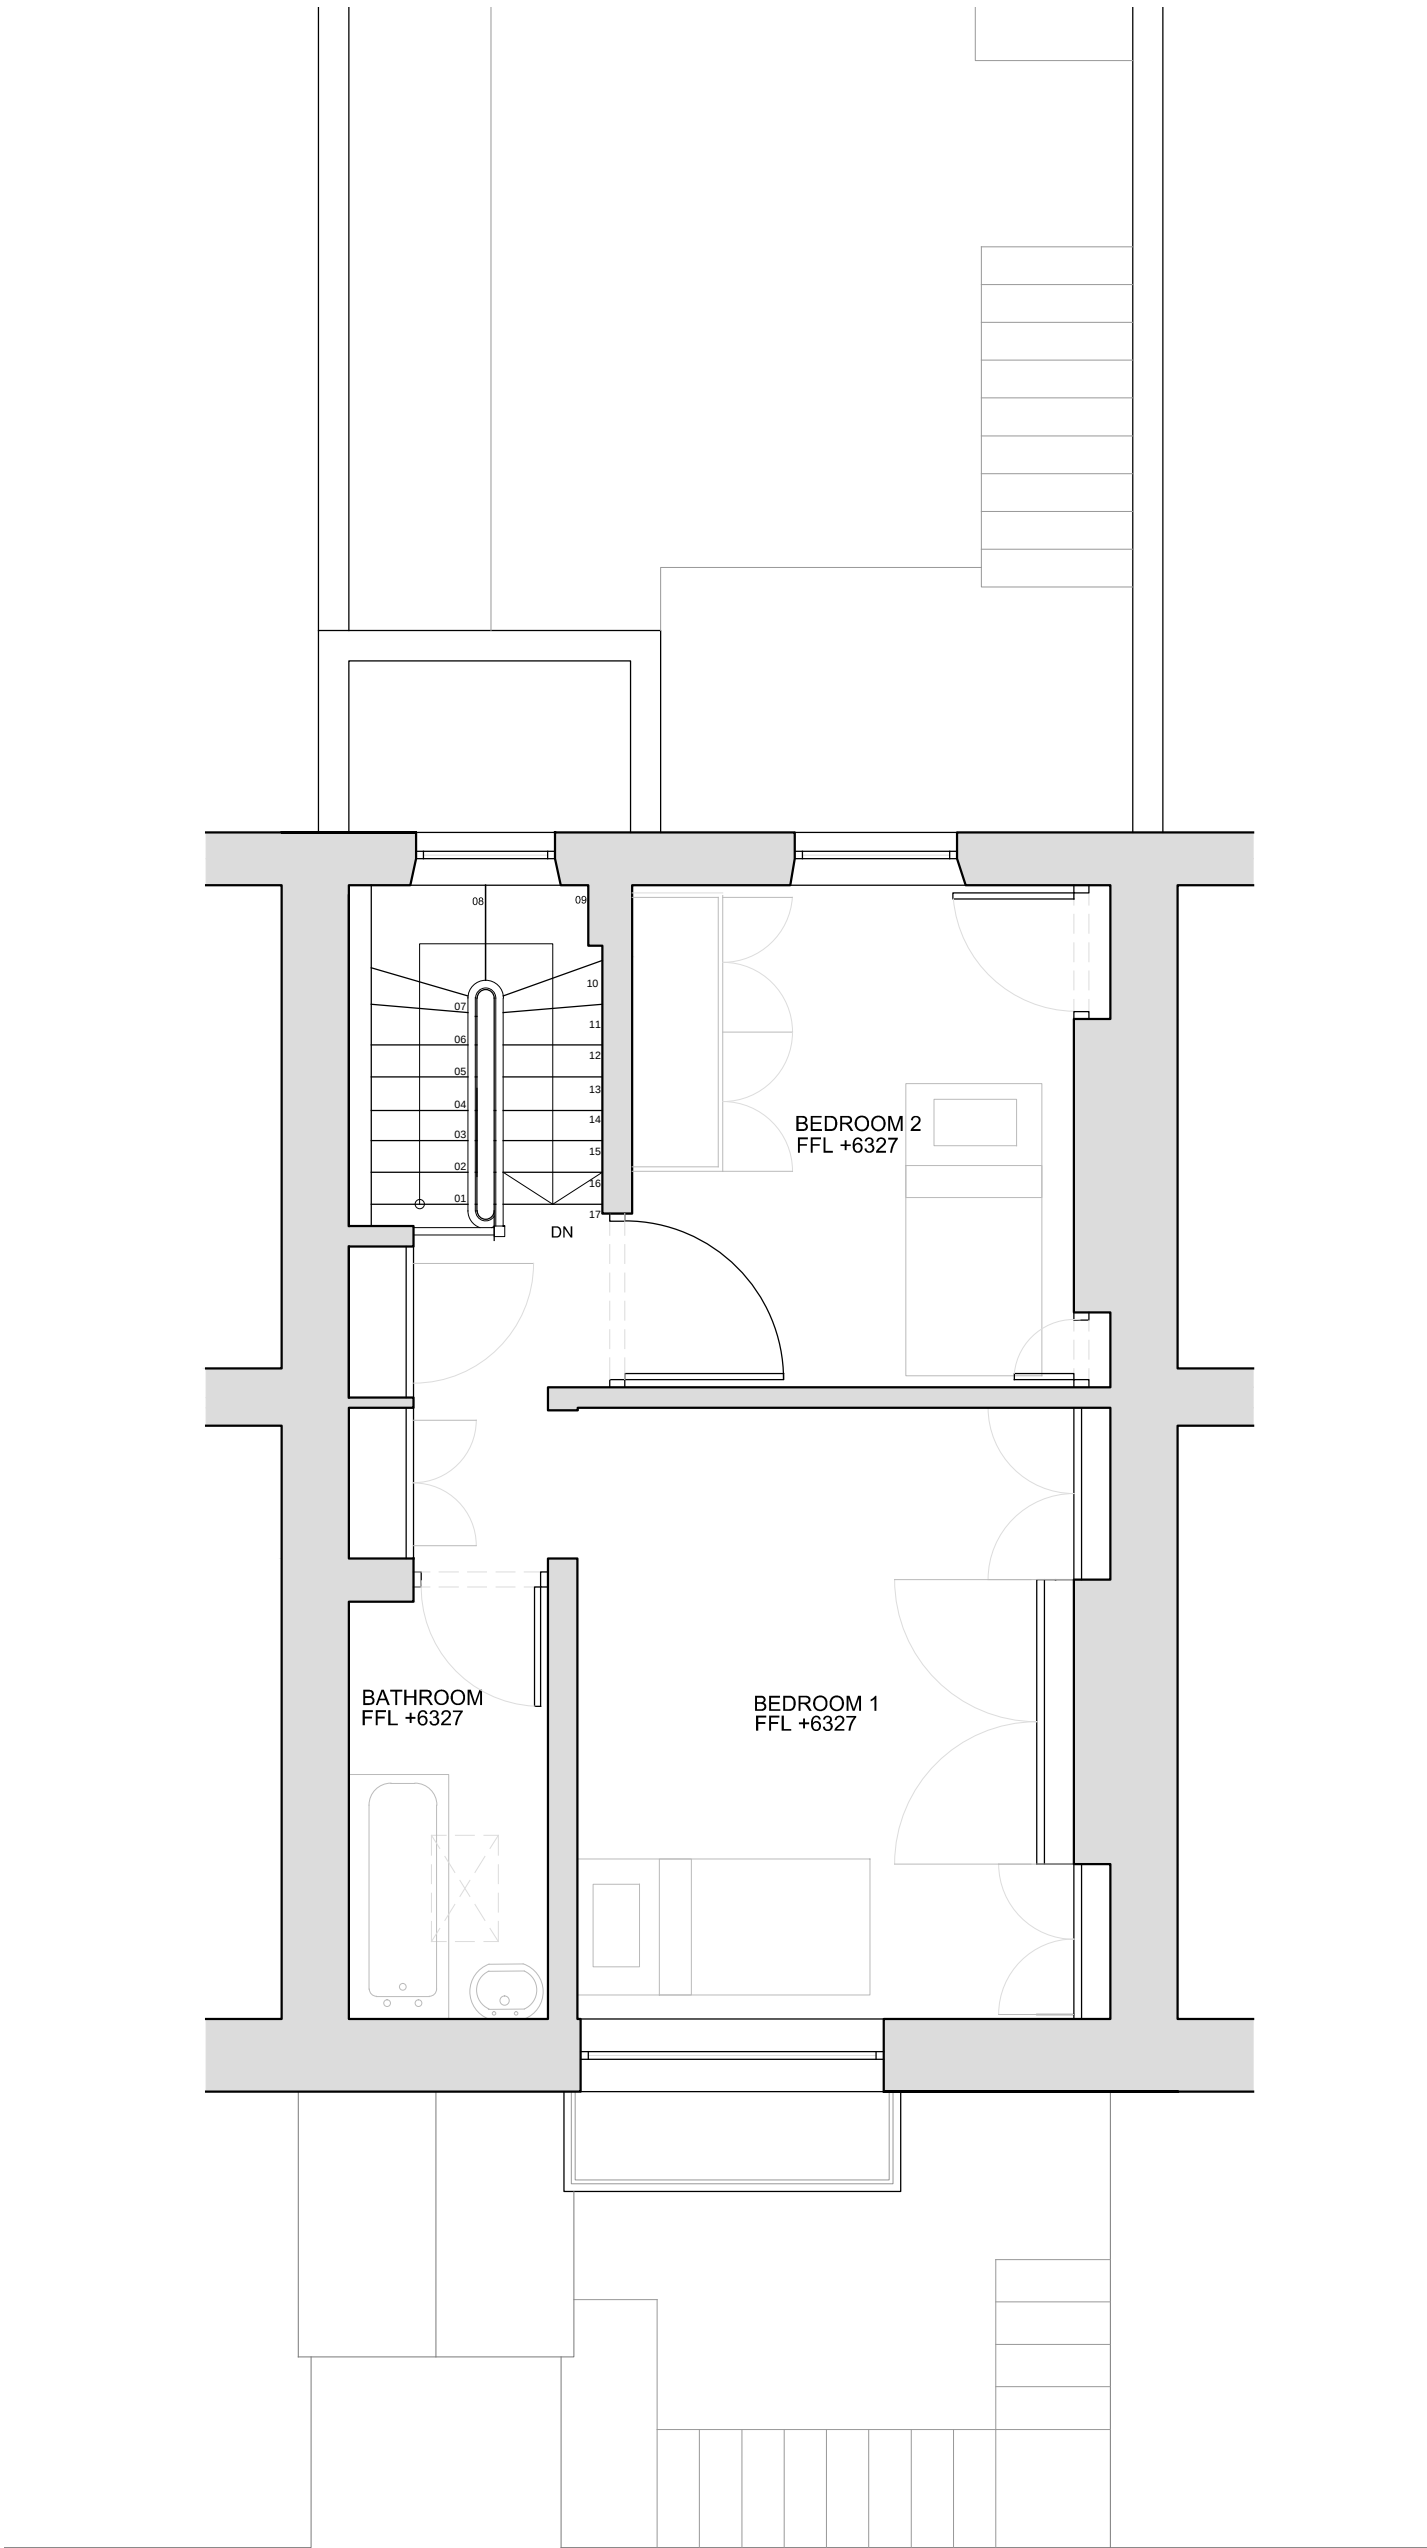

ROOF LEVEL
General Arrangement Layout

	Emergent Design Studios Unit H, 51 Calthorpe Street London WC1X 0HH +44 20 7713 0056 info@ed-studios.com	FOR PLANNING All dimensions to be verified on site Do not scale from this drawing © Emergent Design Studios Ltd. All Rights Reserved.	project 6 Chalcot Crescent NW1 London, UK	scale	date	drawing number
				1:50@A3	2 JUNE 2017	CC_PL_105
				drawing name		
				EXISTING - SECOND FLOOR		



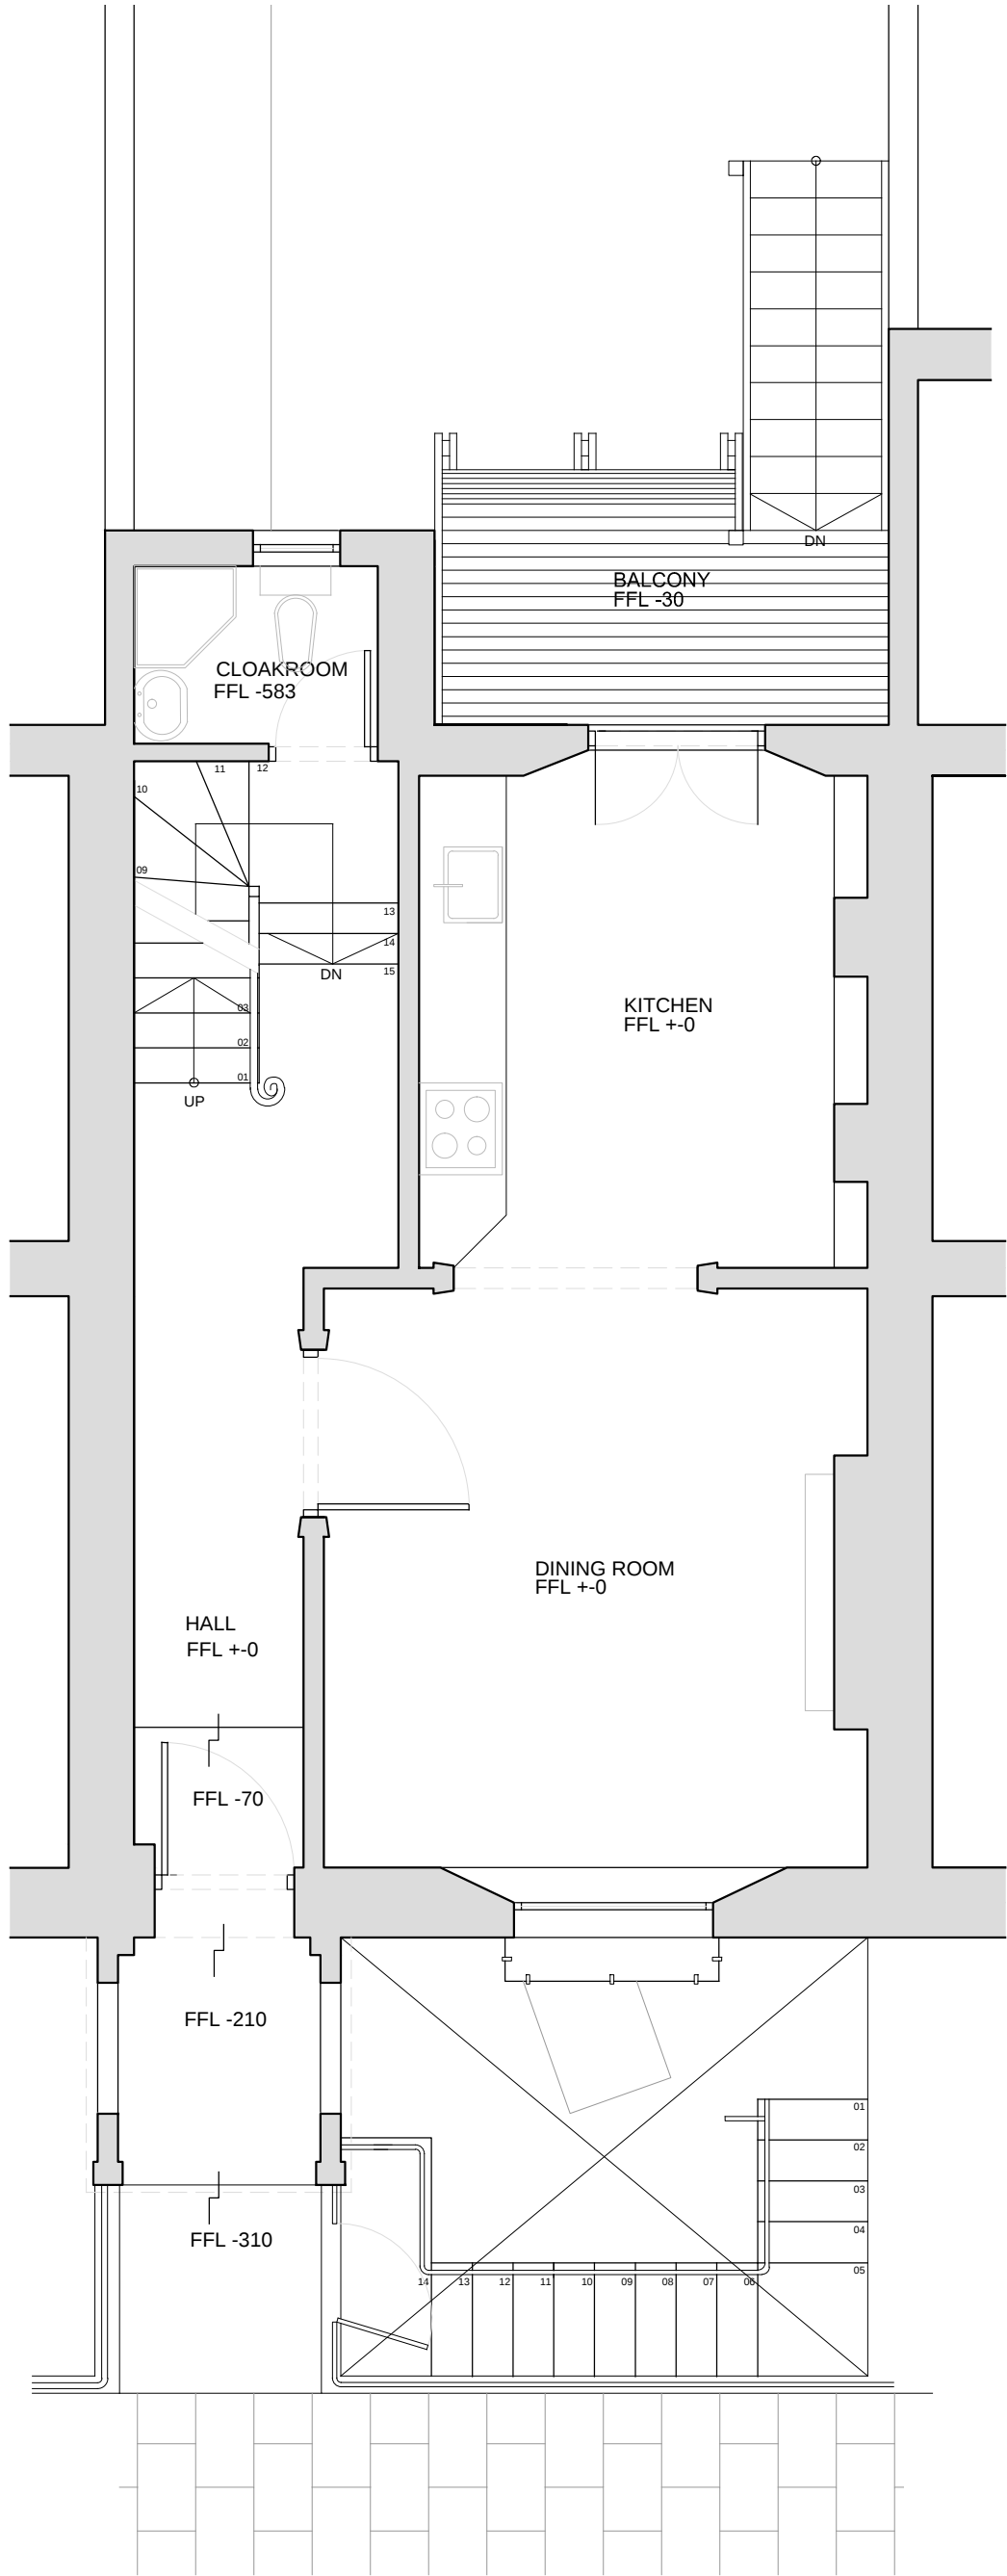

GROUND FLOOR LEVEL
General Arrangement Layout

	Emergent Design Studios Unit H, 51 Calthorpe Street London WC1X 0HH +44 20 7713 0056 info@ed-studios.com	FOR PLANNING All dimensions to be verified on site Do not scale from this drawing © Emergent Design Studios Ltd. All Rights Reserved.	6 Chalcot Crescent NW1 London, UK	project	scale	date	drawing number
					1:50@A3	2 JUNE 2017	CC_PL_103
					drawing name		
				EXISTING - GROUD FLOOR LEVEL			

- 1 - Original rendered facade and mouldings
- 2 - Original fenestration
- 3 - Original doors



- 1 - Original London stock exposed brickwork
- 2 - White painted brickwork
- 3 - White painted render
- 4 - Original fenestration
- 5 - Existing French Doors
- 6 - Existing timber structure

