



DO NOT SCALE FROM THIS DRAWING. THE AUTHOR OF THIS DRAWING TAKES NO RESPONSIBILITY FOR ANY DIMENSIONS OBTAINED BY MEASURING OR SCALING FROM THIS DRAWING AND NO RELIANCE MAY BE PLACED ON SUCH DIMENSIONS. ALL DIMENSIONS MUST BE CHECKED AND VERIFIED ON SITE BY THE CONTRACTOR BEFORE COMMENCING ANY WORK OR PRODUCING DRAWINGS. RML ARCHITECTURE MUST BE NOTIFIED IMMEDIATELY OF ANY ERRORS OR DISCREPANCIES PRIOR TO THE COMMENCEMENT OF WORK.

THIS DRAWING AND ALL INFORMATION CONTAINED WITHIN IS THE SOLE PROPERTY OF RML ARCHITECTURE LTD AND MAY NOT BE REPRODUCED IN WHOLE OR PART WITHOUT WRITTEN PERMISSION FROM RML ARCHITECTURE LTD.

REV	DESCRIPTION	DATE	BY
-	-	-	-

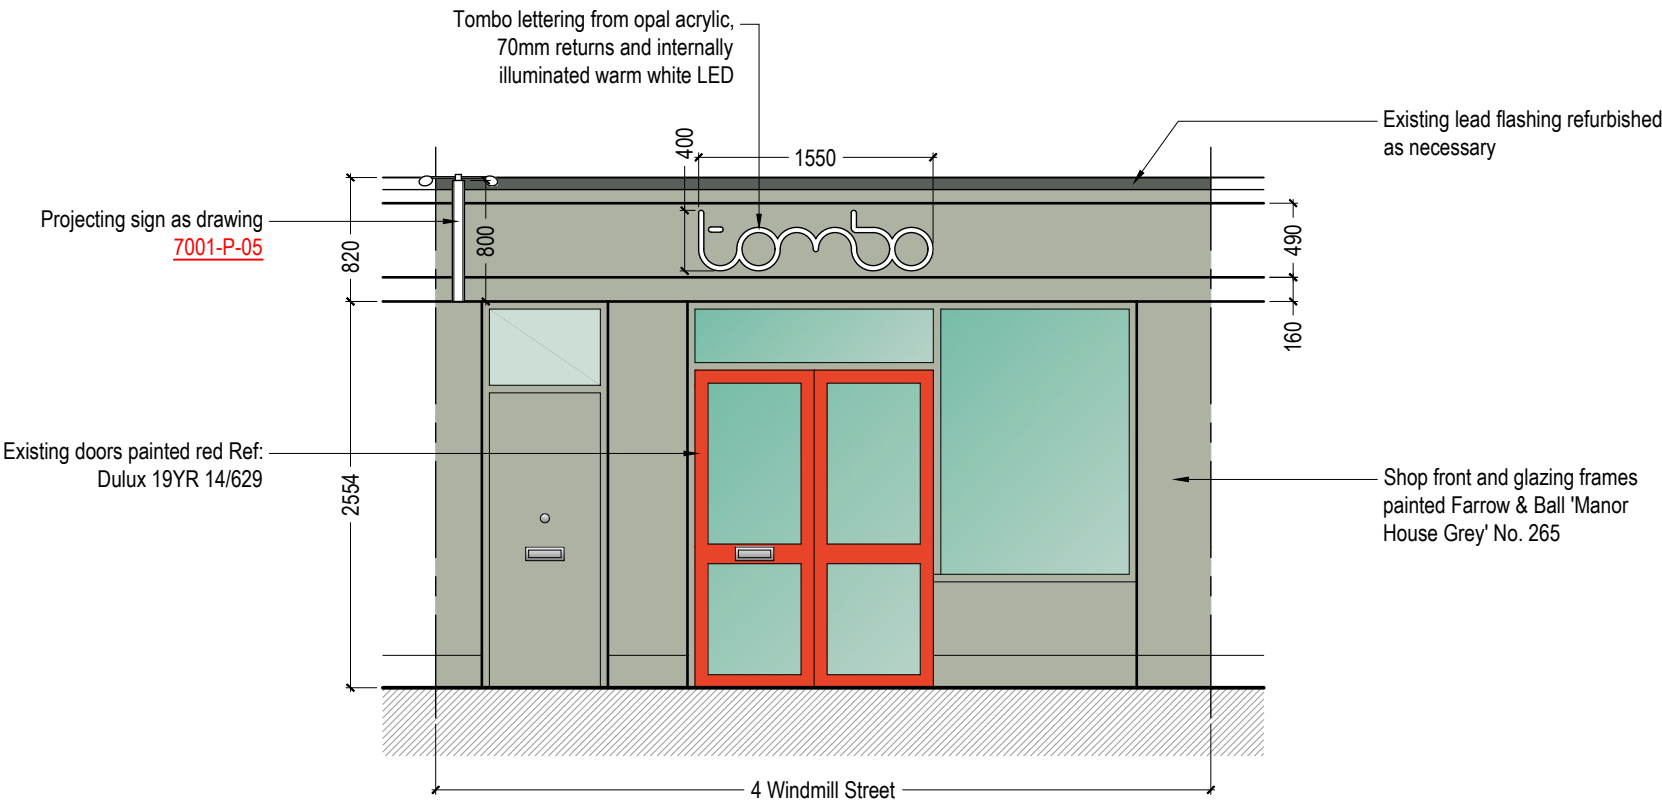

Proposed Shopfront Elevation

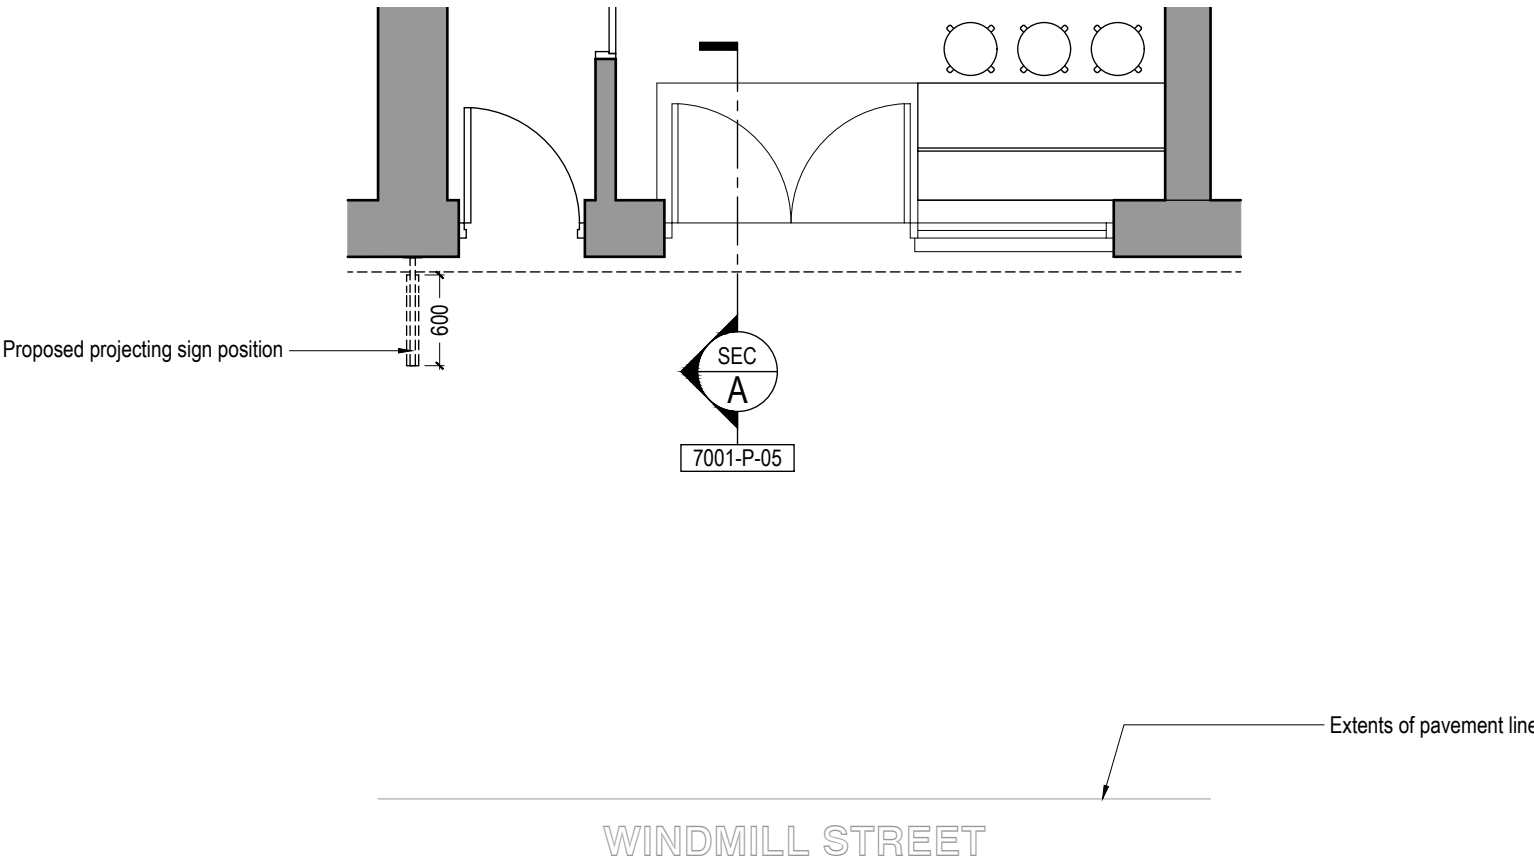

Proposed Shopfront Plan



CLIENT

tombo

PROJECT

TOMBO WINDMILL STREET  
4 WINDMILL STREET  
LONDON  
W1T 2HZ

DRAWING TITLE

PROPOSED SHOPFRONT

PROJECT No.

7001

DRAWN BY

EA

SCALE

1:50 @ A3

DATE

MAY '17

DRAWING NO.

7001-P-04

REVISION

-

DRAWING STATUS

APPROVAL

RMLArchitecture

12 Albion Street Brighton BN2 9NE  
07973 151 494