


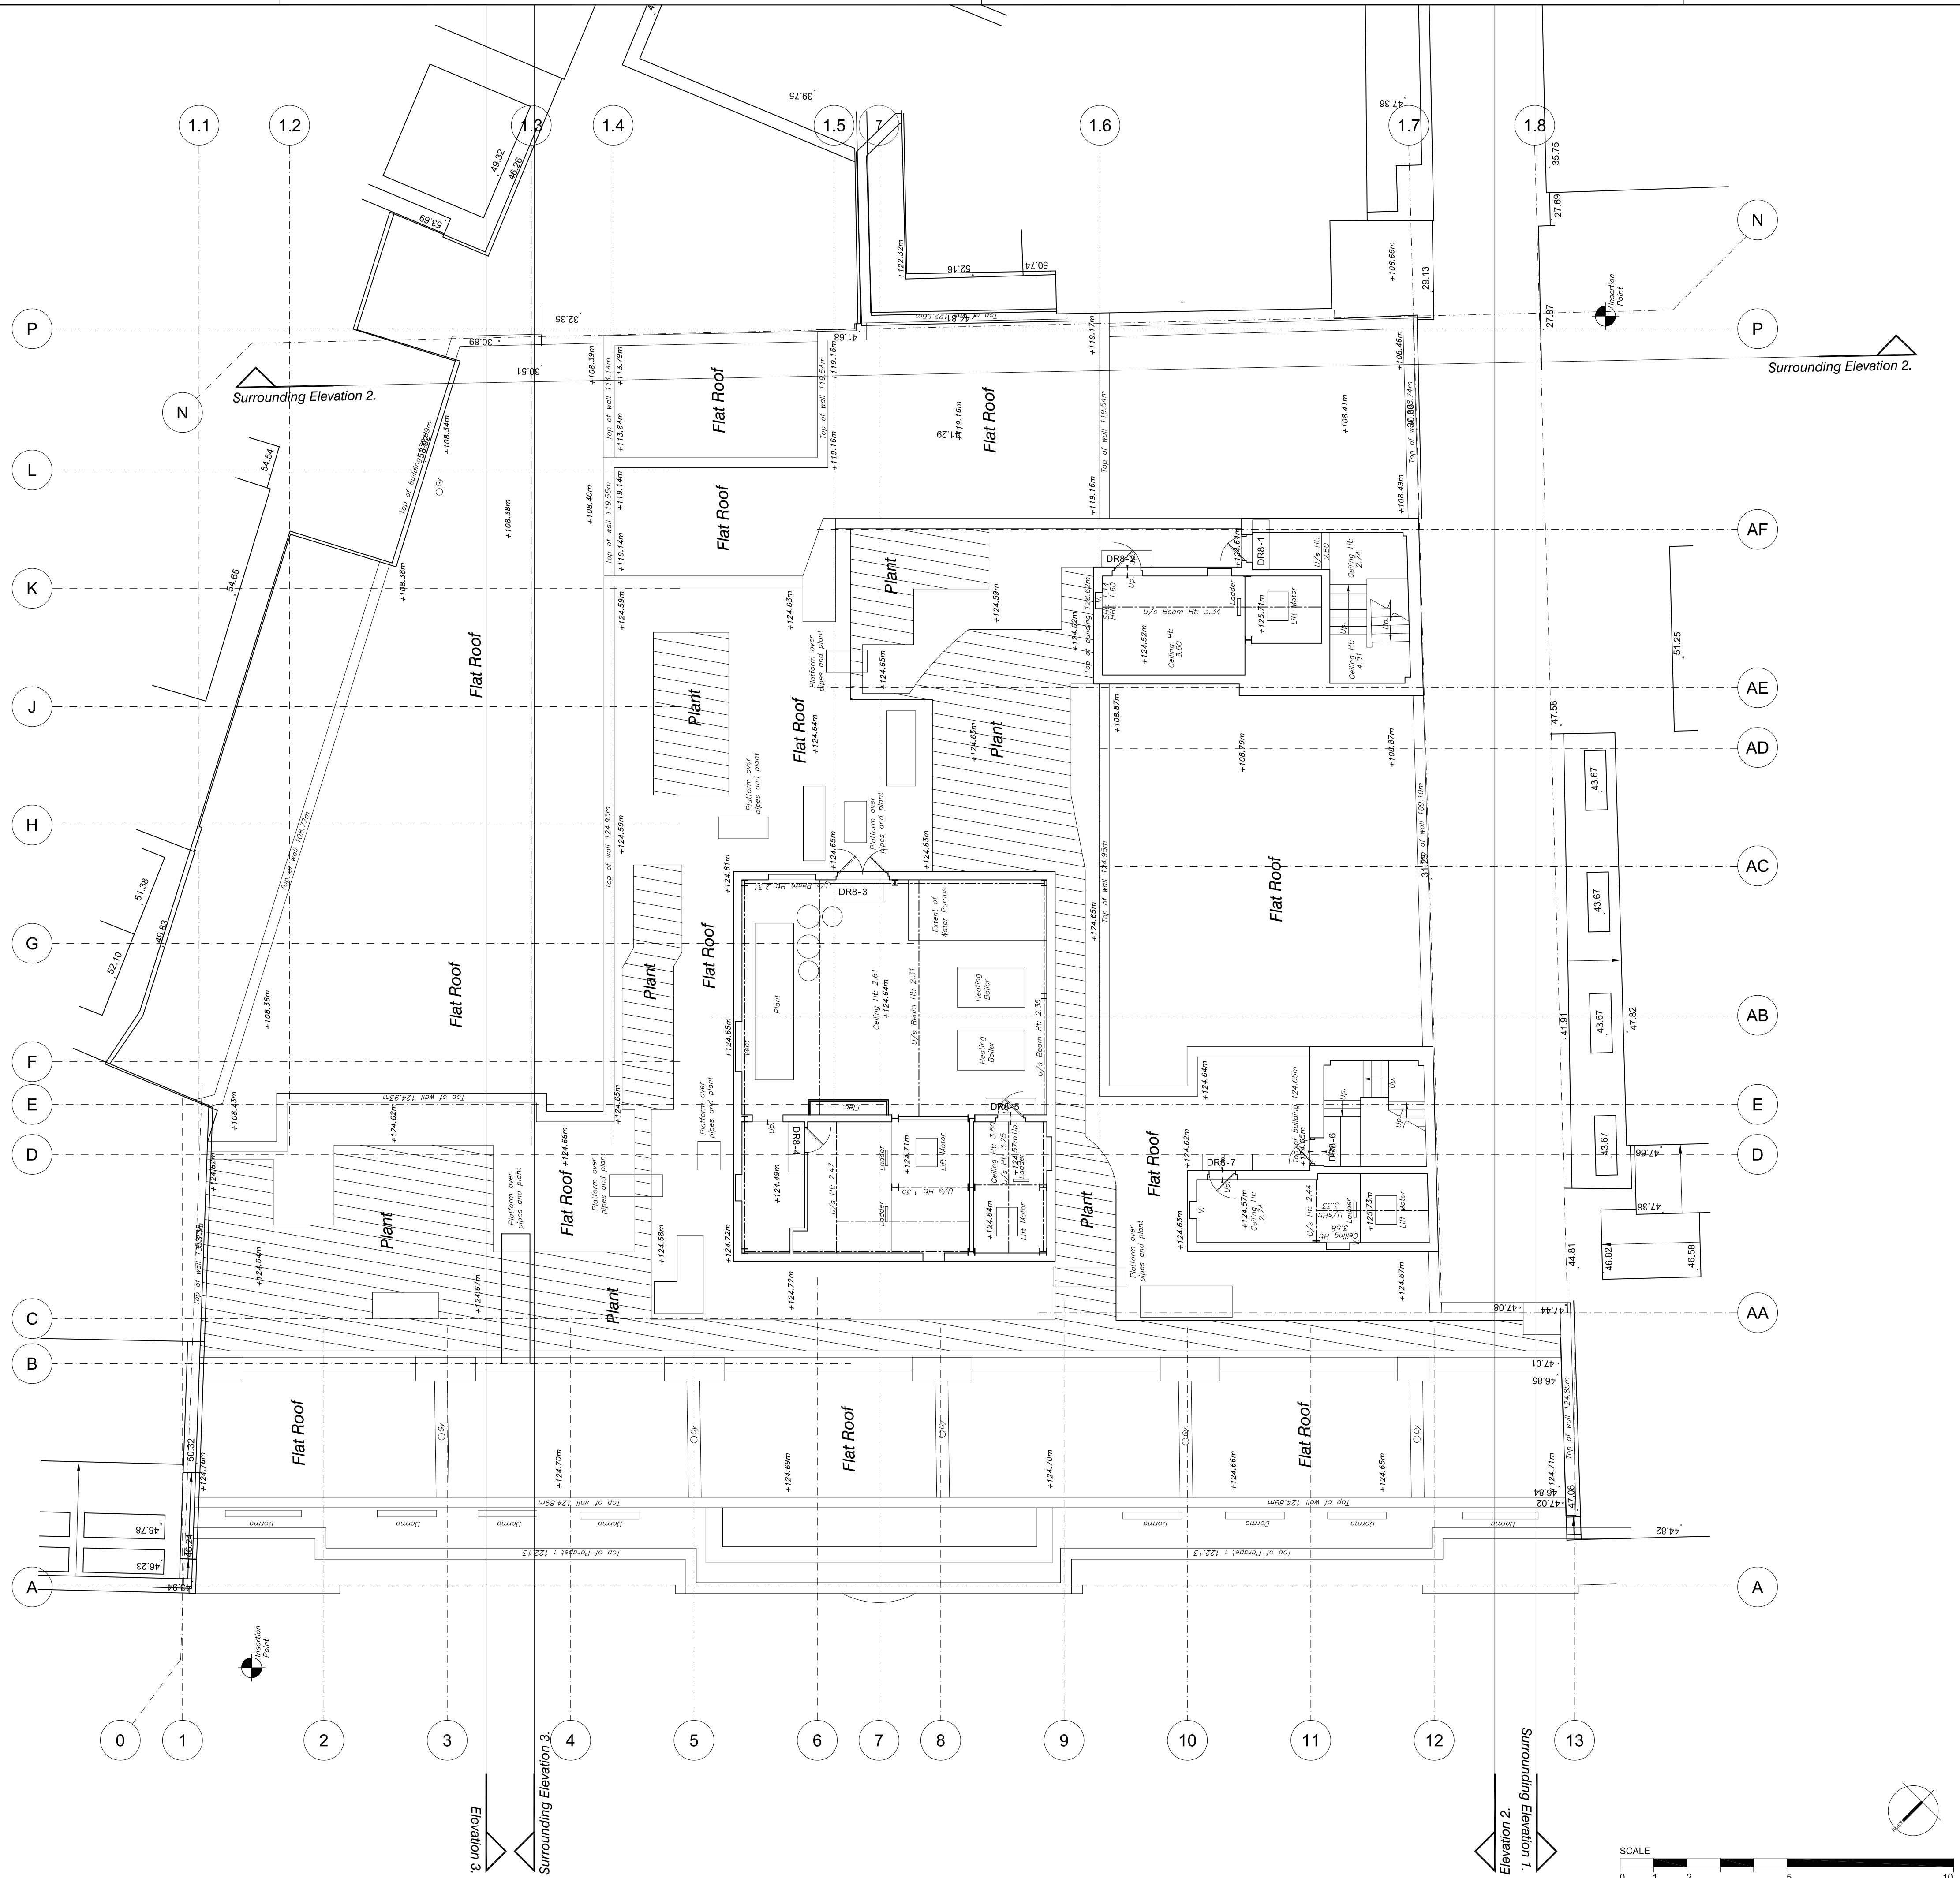

100
ORIGINAL SHEET SIZE - A1

NOTE:
THIS DRAWING IS SUBJECT TO COPYRIGHT
ALL DIMENSIONS SHALL BE CHECKED ON SITE AND THE ARCHITECT
SHALL BE NOTIFIED OF ANY DISCREPANCIES PRIOR TO WORK
COMMENCING.

PLANS HAVE BEEN BASED ON CAD DATA PROVIDED BY THE CLIENT
WHICH HAS NOT BEEN CHECKED FOR ACCURACY

NOTES:
BASE DRAWING BY POINT 2 SURVEYORS -
DOOR NUMBERING BY RHA

NO.	DESCRIPTION	DATE	DR BY
1	First Issue	15.11.16	CD

THIS DRAWING SUBJECT TO COPYRIGHT
CLIENT
SHIVA KINGSWAY LTD

PROJECT
KINGSWAY HALL HOTEL

TITLE
ROOF FLOOR PLAN
EXISTING

DATE	SCALE @ A1
10.11.2016	1/100
JOB NO	DRAWN BY
234KHH	CD
DRAWING NO	REVISION
031	P1

rayholearchitects
9th floor, 89 park lane
croydon, london
CR0 1JD
Telt: +44 (0) 20 8662 4600
Email: info@rh-architects.com