



1 SCREEN TYPE 1
2ND FLOOR PLAN SCALE 1:50

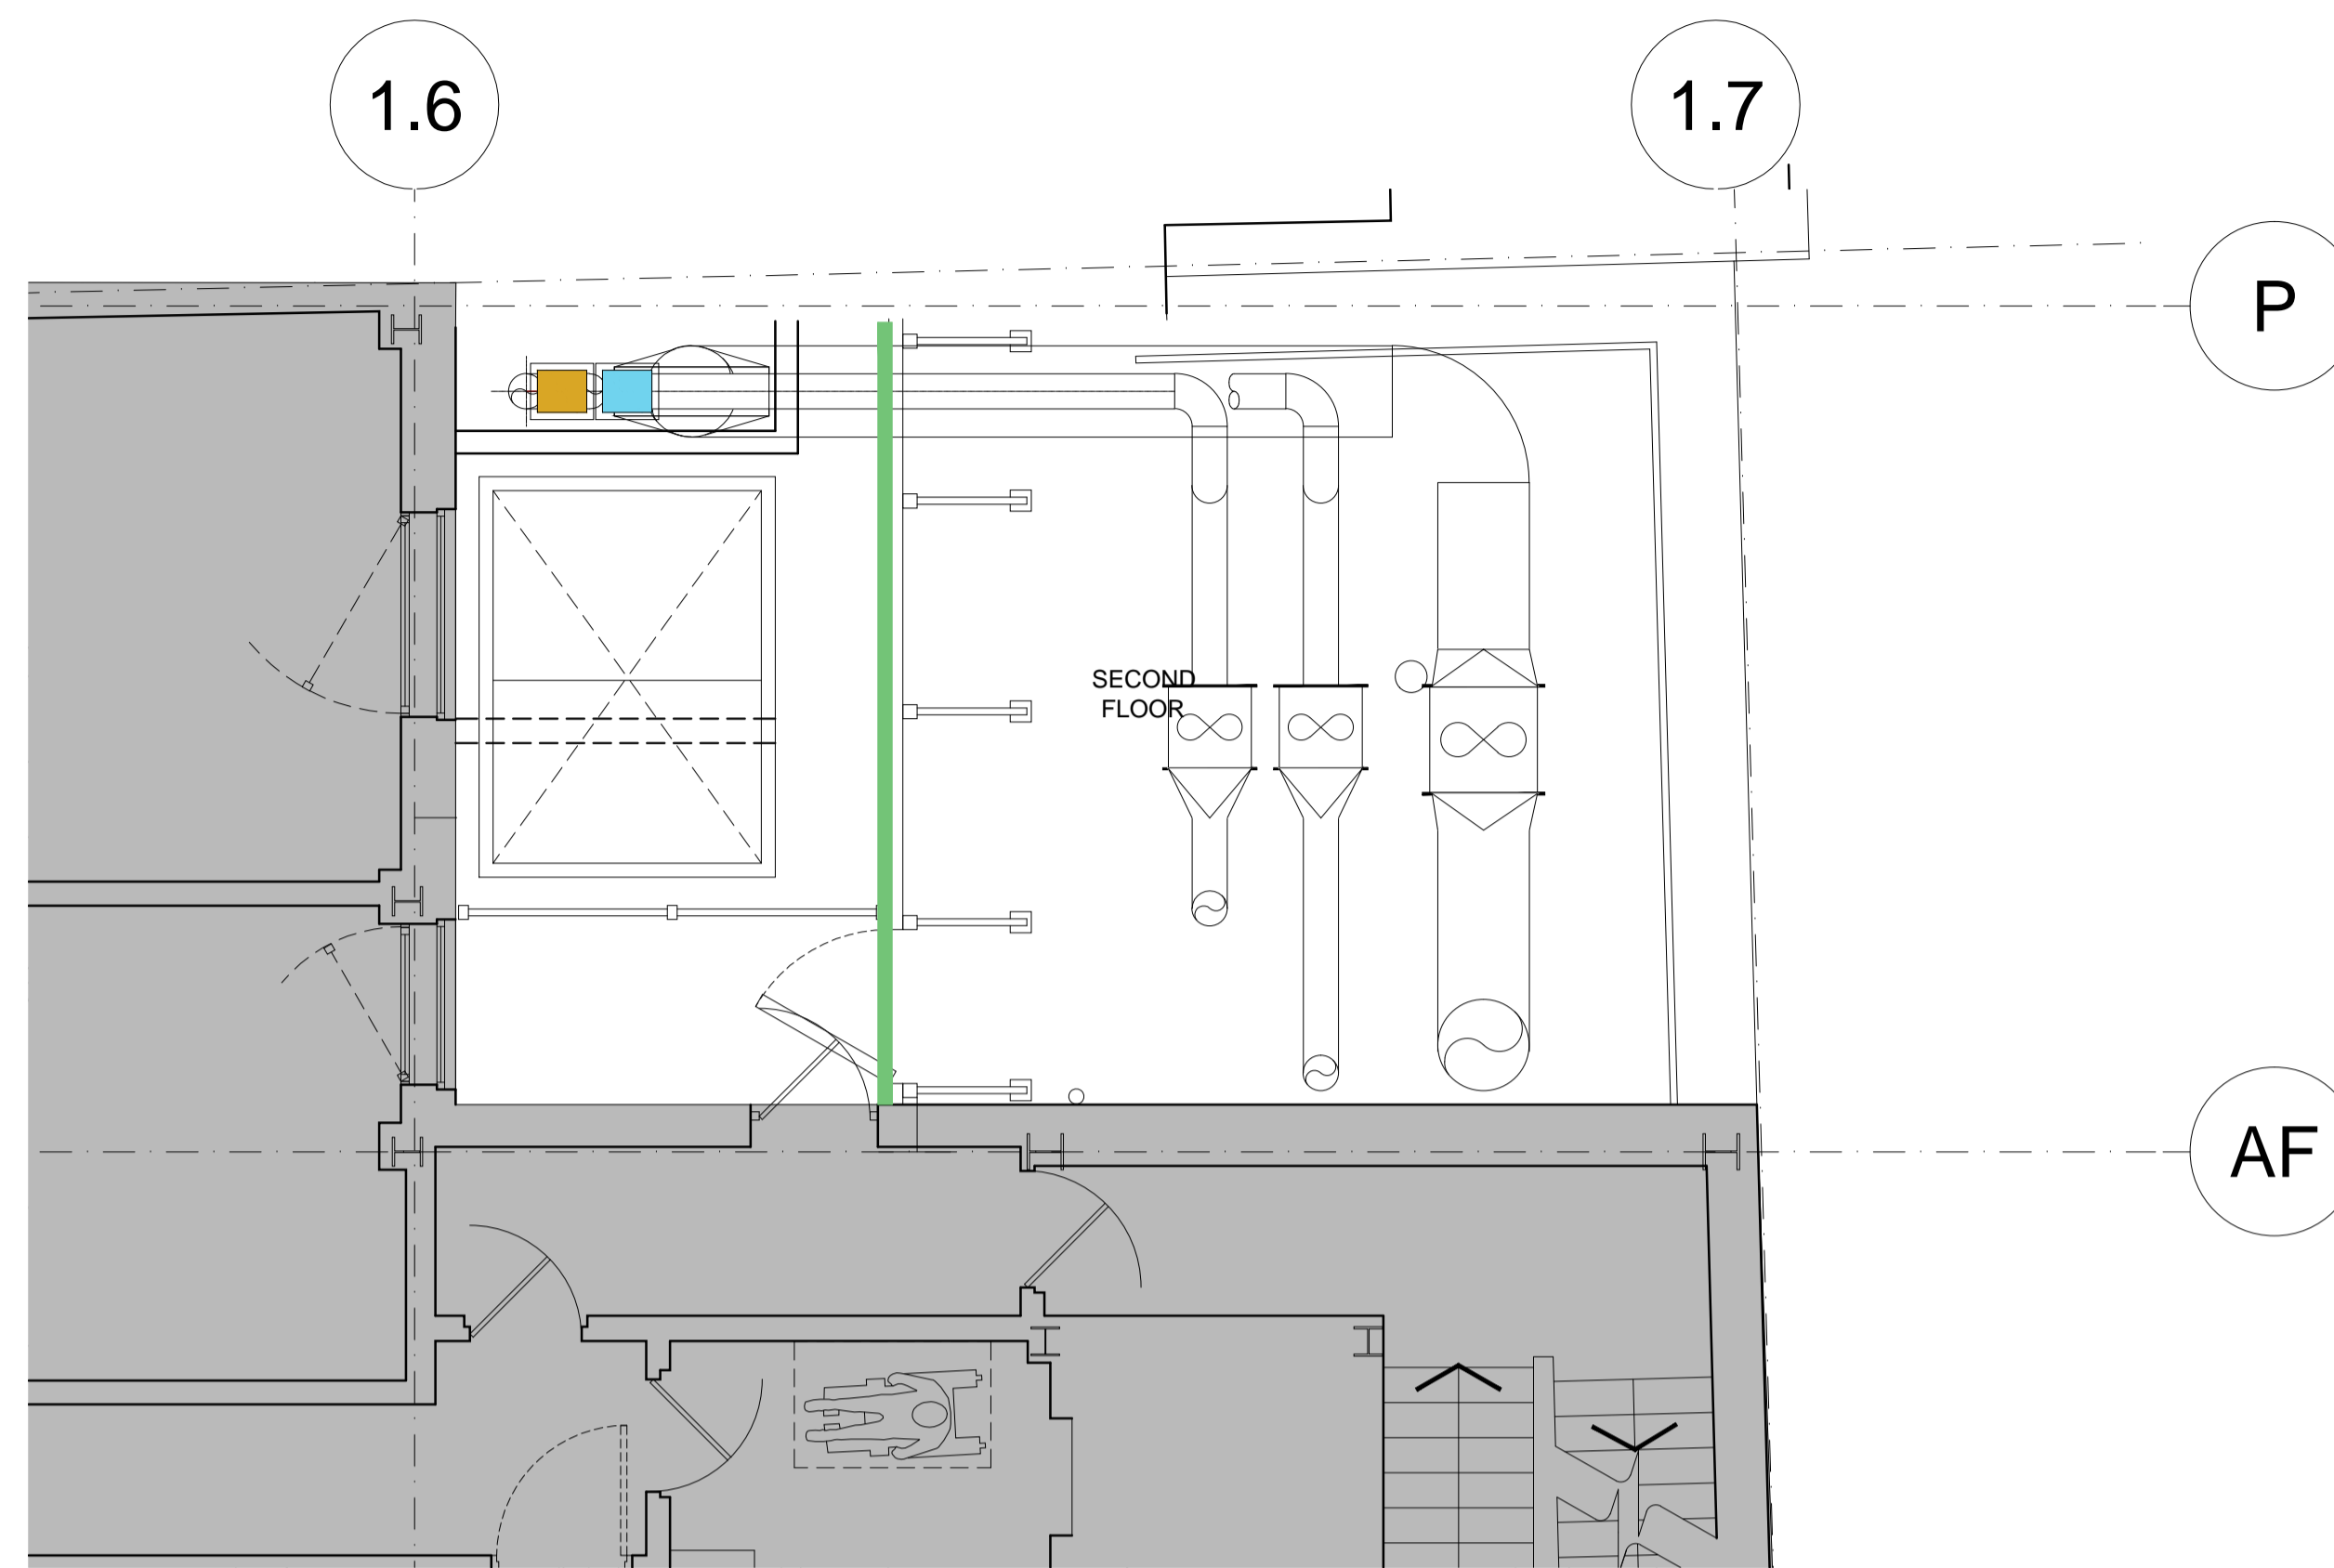

2 SCREEN TYPE 2
2ND FLOOR PLAN SCALE 1:50

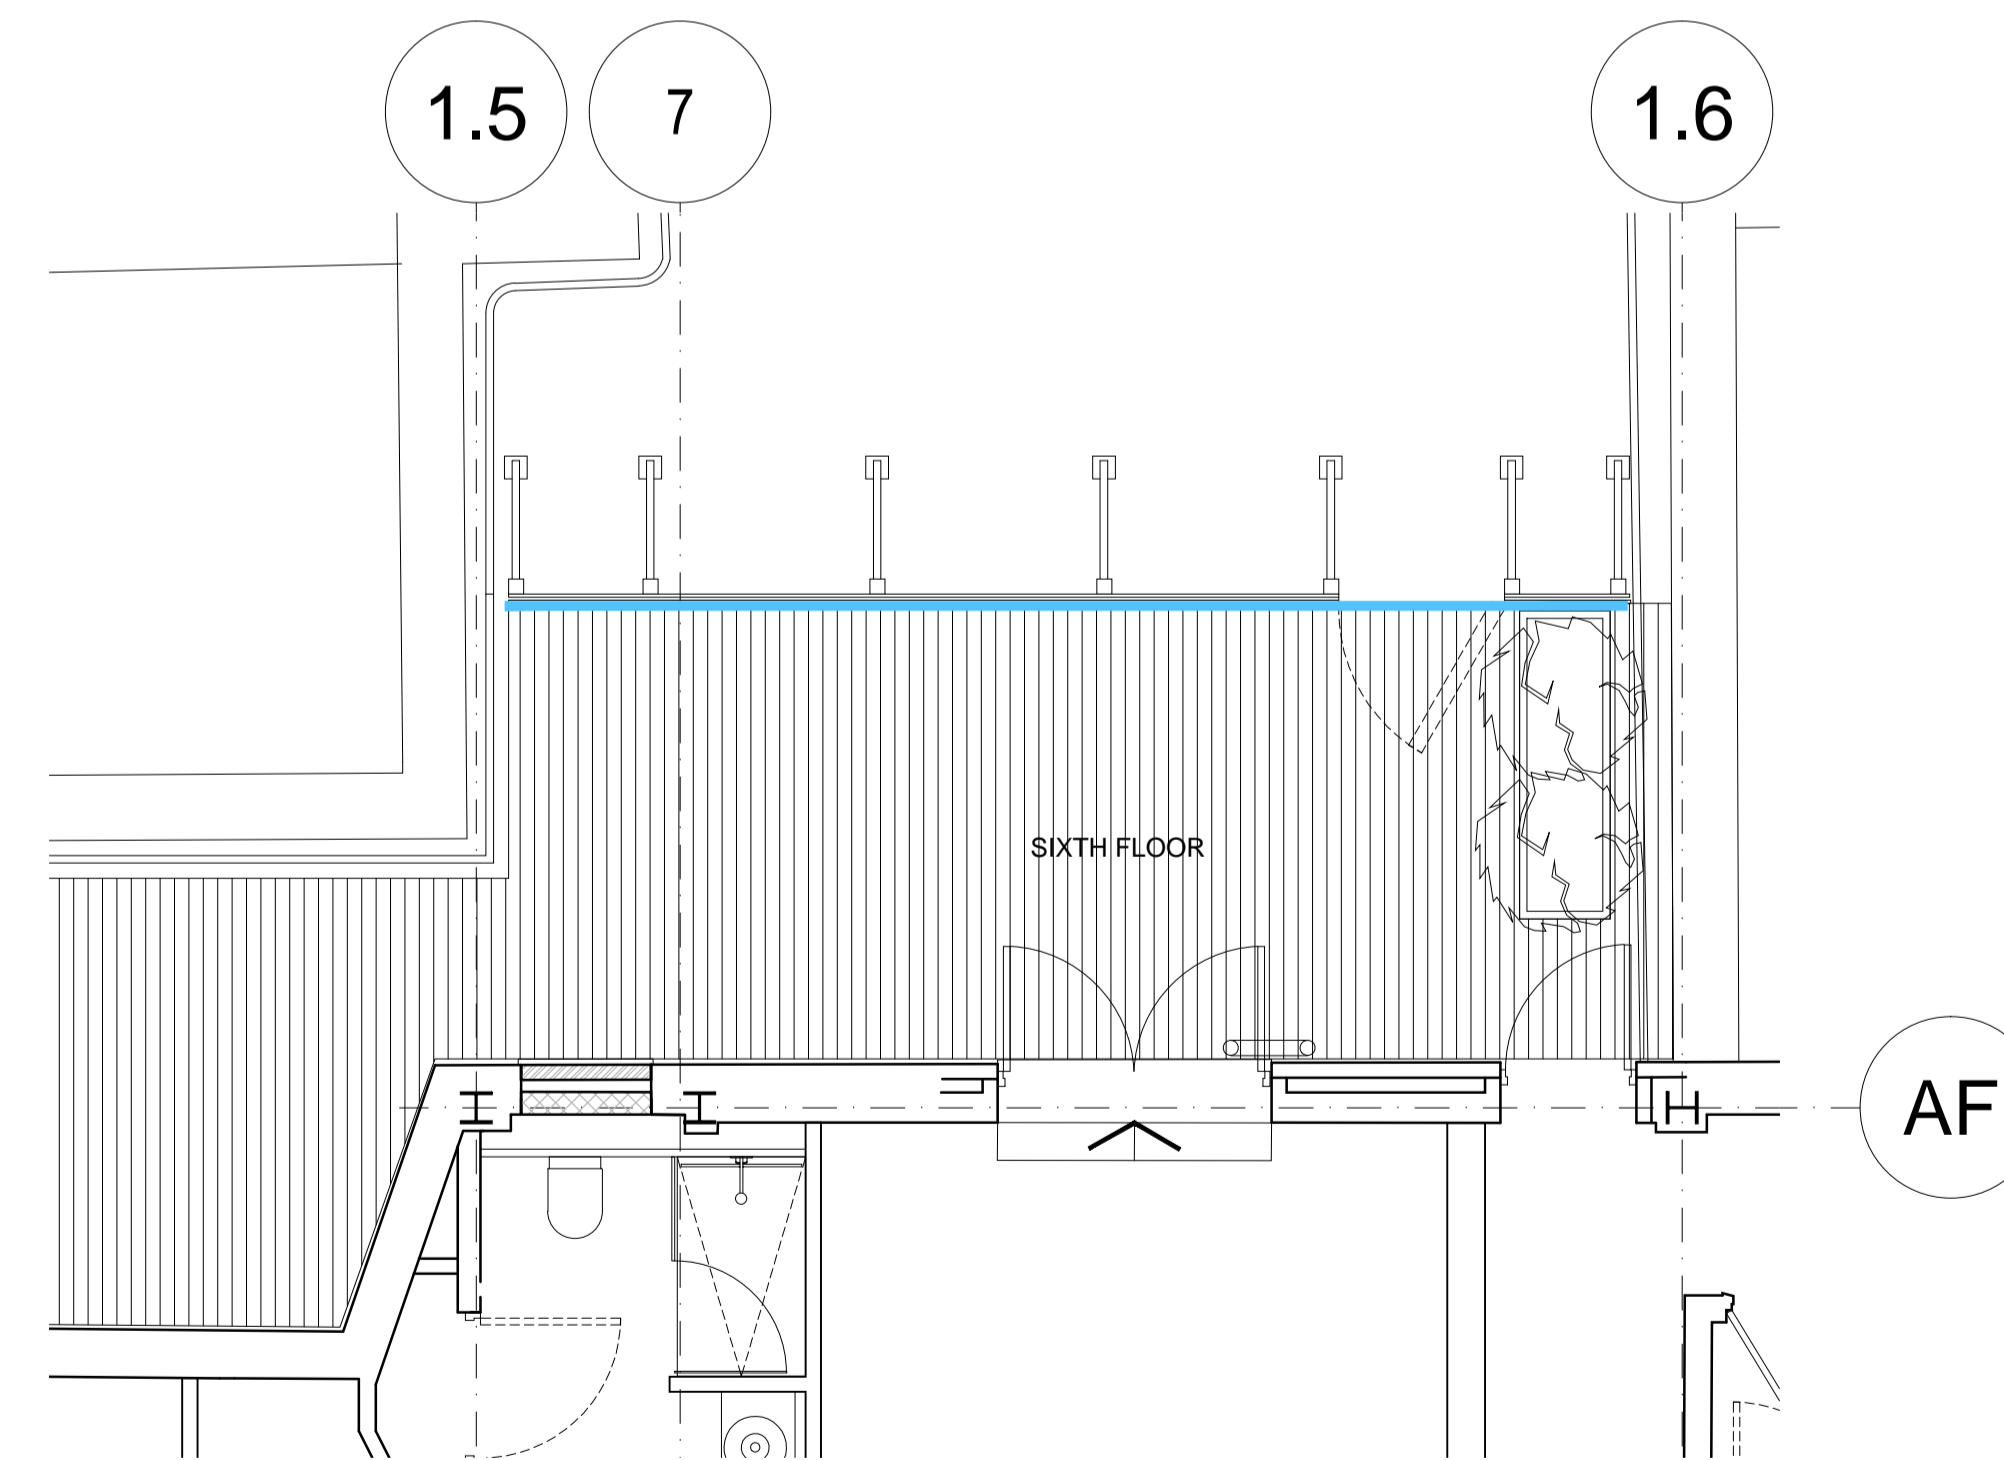

3 SCREEN TYPE 3
6TH FLOOR PLAN SCALE 1:50

100
ORIGINAL SHEET SIZE - A1

NOTE:
THIS DRAWING IS SUBJECT TO COPYRIGHT
ALL DIMENSIONS SHALL BE CHECKED ON SITE AND THE ARCHITECT
SHALL BE NOTIFIED OF ANY DISCREPANCIES PRIOR TO WORK
COMMENCING.
PLANS HAVE BEEN BASED ON CAD DATA PROVIDED BY THE CLIENT
WHICH HAS NOT BEEN CHECKED FOR ACCURACY

NOTES:
SCREEN TYPES
Type 1 Refer to NBS clause B91
Type 2 Refer to NBS clause Q40
Type 3 Refer to NBS clause Q40

NO.	DESCRIPTION	DATE	DR BY
P1	First Issue	19.01.17	CD
T1	Issue for Tender	30.05.17	CD

THIS DRAWING SUBJECT TO COPYRIGHT

CLIENT
SHIVA KINGSWAY LTD

PROJECT
KINGSWAY HALL HOTEL

TITLE
SCREENING TYPES - PLAN
PROPOSED

DATE	SCALE @ A1
19.01.17	1:50

JOB NO	DRAWN BY	CHECKED
234KHH	CD	GR

DRAWING NO	REVISION
535	T1

rayholearchitects
9th floor, 89 park lane
croydon, london
CR0 1JD
Tel: +44 (0) 20 8662 4600
Email: info@rh-architects.com

