

Proposed Lower Ground Floor Plan
Scale 1:100 @ A3

PROGRESS

General Notes:
THIS DRAWING HAS BEEN PREPARED BY DS DESIGN SOLUTIONS AND THE DATA CONTAINED HEREIN MAY BE USED OR REPRODUCED ONLY WITH DS DESIGN SOLUTIONS' APPROVAL.

Rev.	Description	Date	Signed	Checked

General Notes:

New Windows and Doors to front elevation at Lower Ground Floor have been shown aligned with the Windows at the Ground Floor level.

- Gross Internal Areas -

Flat 1	83.7m ²
Flat 2	88.1m ²

Scale 1:100 @ A3	Date 16.10.2015	Drawn by AL	Checked by DS
Drawing Title Proposed Lower Ground Floor Plan			
Project Ornan Court, 2 Ornan Road Hampstead, London NW3 4PT			



561 Finchley Road
London NW3 7BJ
Phone 020 7433 3939
Fax 020 7794 4279
www.DesignSolutionsUK.com

Project no. 15/0159	Drawing no. 101	Revision 02
------------------------	--------------------	----------------



Proposed Front Elevation
Scale 1:100 @ A3

Issued For

PROGRESS

General Notes:
THIS DRAWING HAS BEEN PREPARED BY DS DESIGN SOLUTIONS AND THE DATA CONTAINED HEREIN MAY BE USED OR REPRODUCED ONLY WITH DS DESIGN SOLUTIONS' APPROVAL.

Rev.	Description	Date	Signed	Checked

--

--

Scale	Date	Drawn by	Checked by
1:100 @ A3	16.10.2015	AL	DS
Drawing Title			
Proposed Front Elevation			
Project			
Ornan Court, 2 Ornan Road Hampstead, London NW3 4PT			




561 Finchley Road
London NW3 7BJ
Phone 020 7433 3939
Fax 020 7794 4279

www.DesignSolutionsUK.com

Project no.
15/0159

Drawing no.
110

Revision
01

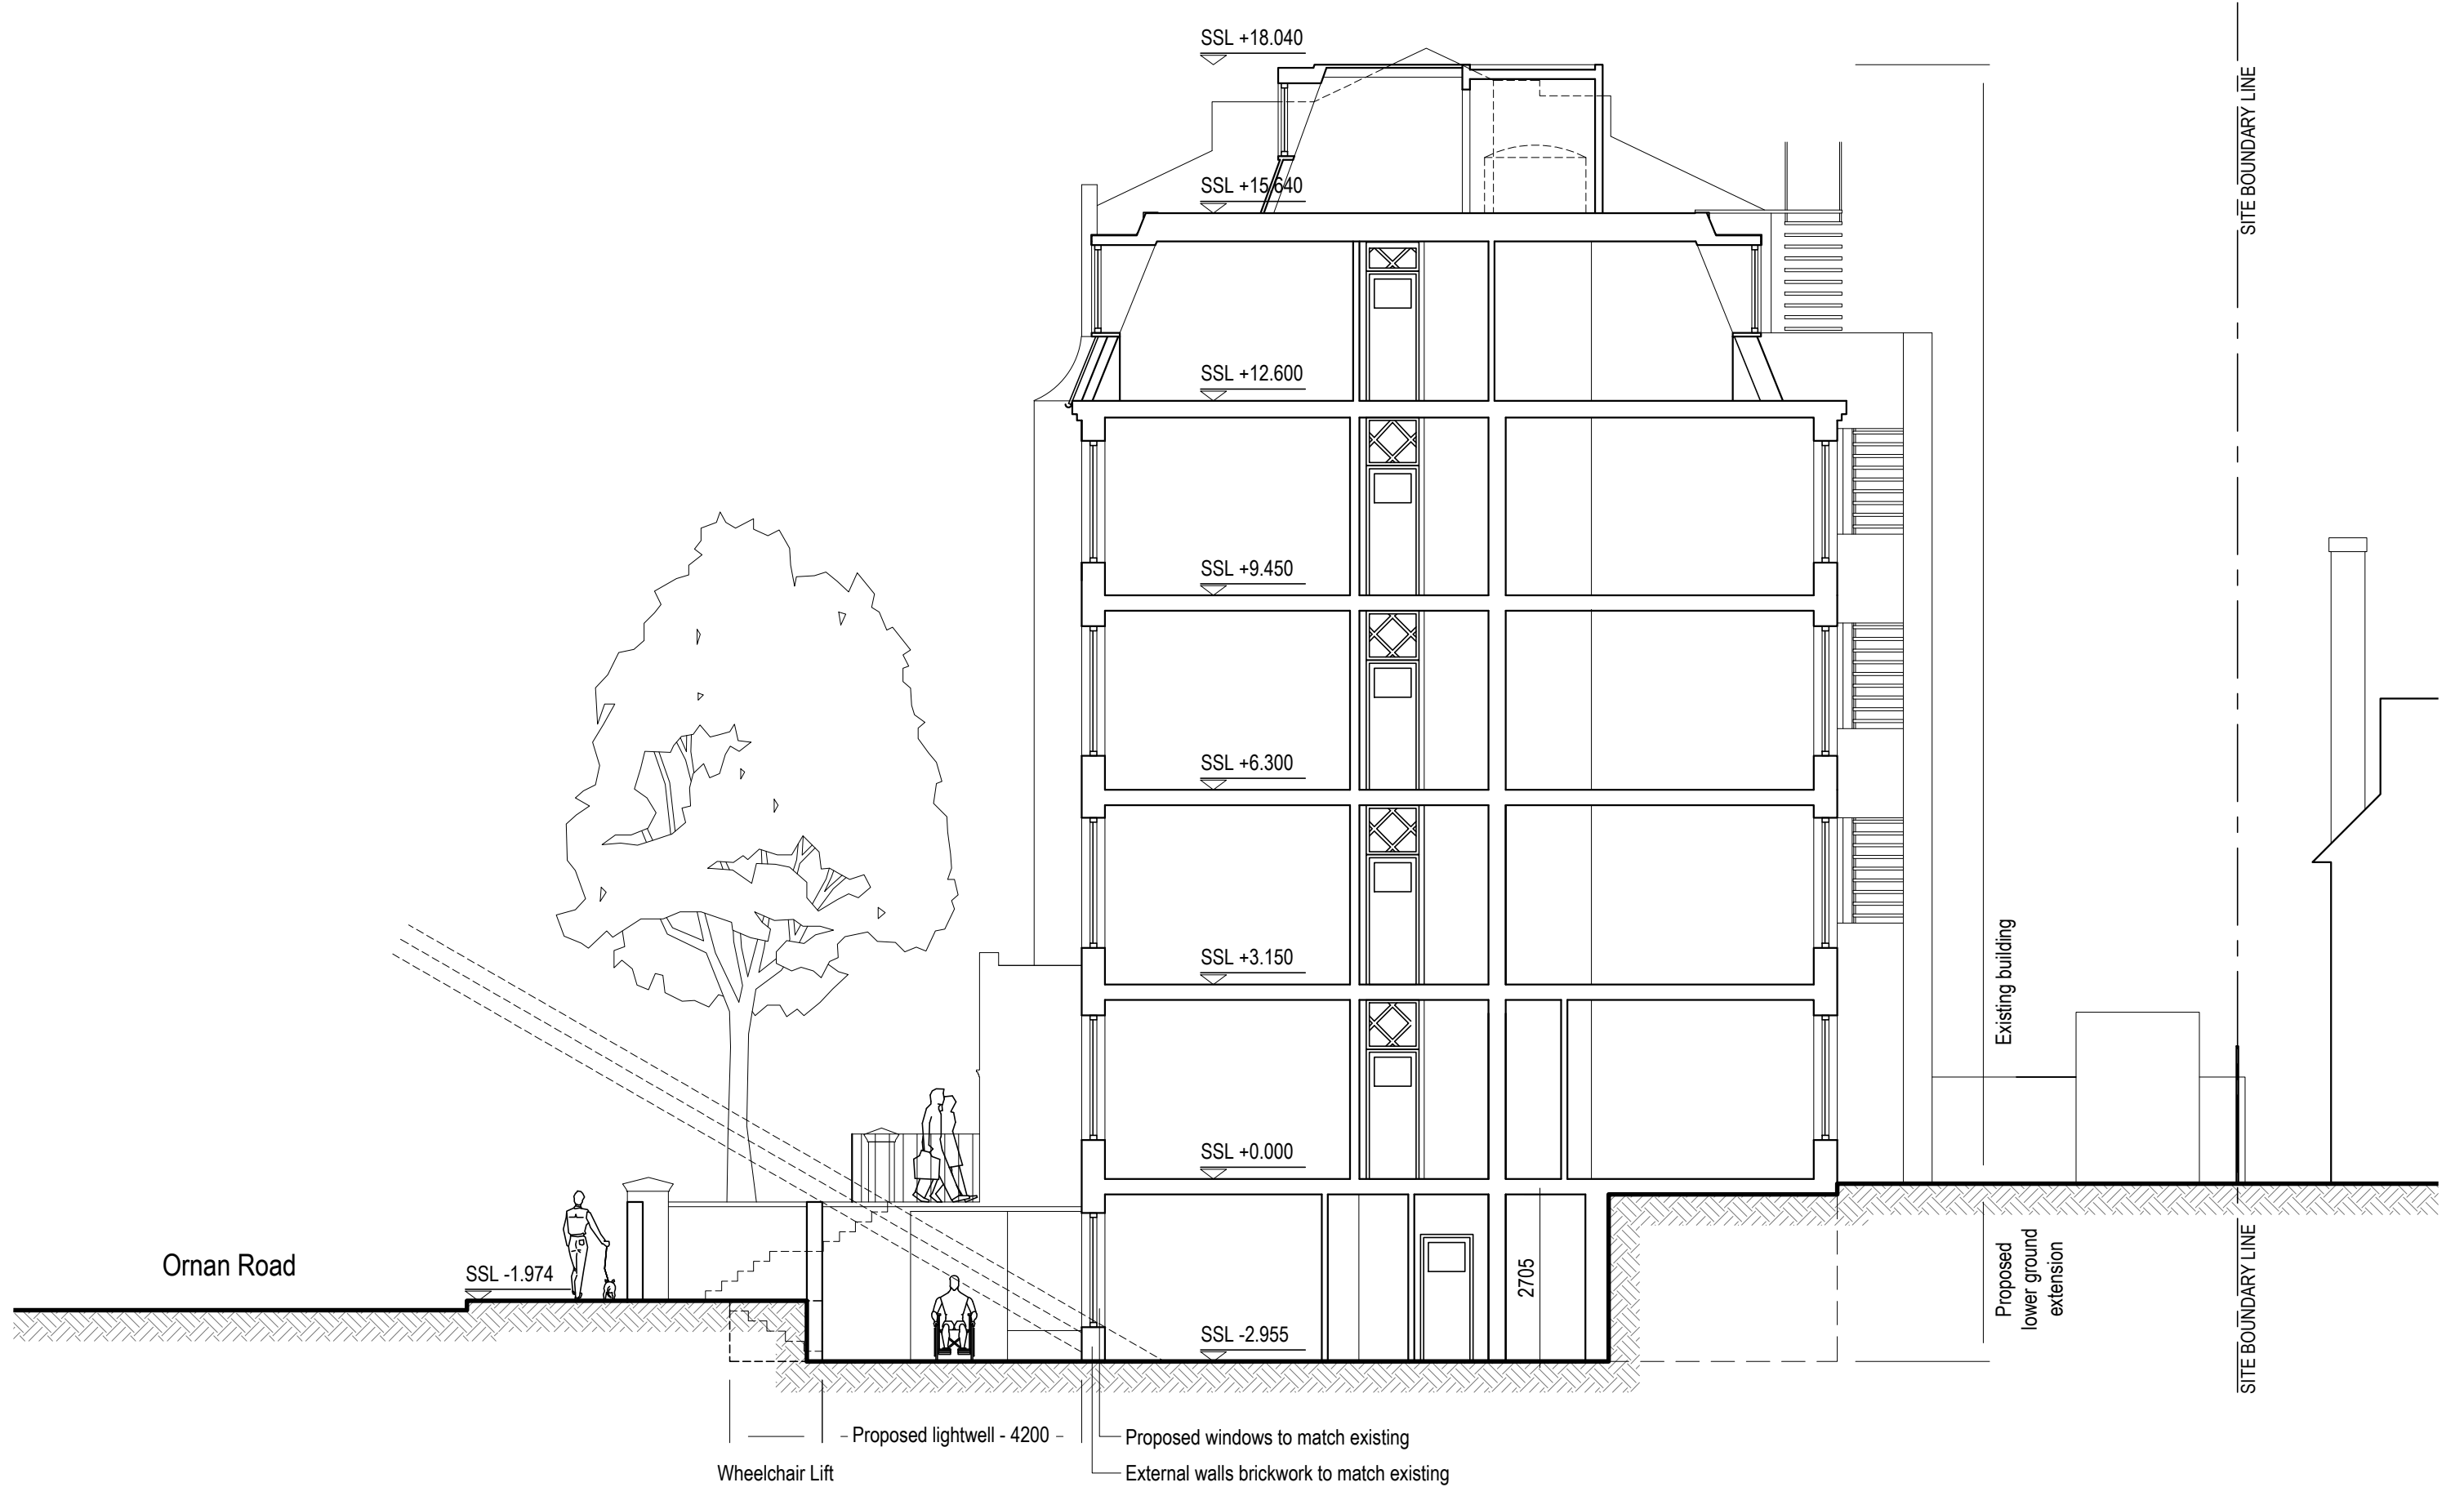

Proposed Section AA
Scale 1:100 @ A3

Issued For

PROGRESS

General Notes:

THIS DRAWING HAS BEEN PREPARED BY DS DESIGN SOLUTIONS AND THE DATA CONTAINED HEREIN MAY BE USED OR REPRODUCED ONLY WITH DS DESIGN SOLUTIONS' APPROVAL.

Rev.	Description	Date	Signed	Checked

--

--

Scale	Date	Drawn by	Checked by
1:100 @ A3	16.10.2015	AL	DS
Drawing Title			
Proposed Section A-A			
Project			
Ornan Court, 2 Ornan Road Hampstead, London NW3 4PT			



561 Finchley Road
London NW3 7BJ
Phone 020 7433 3939
Fax 020 7794 4279

www.DesignSolutionsUK.com

Project no.
15/0159

Drawing no.
120

Revision
01