


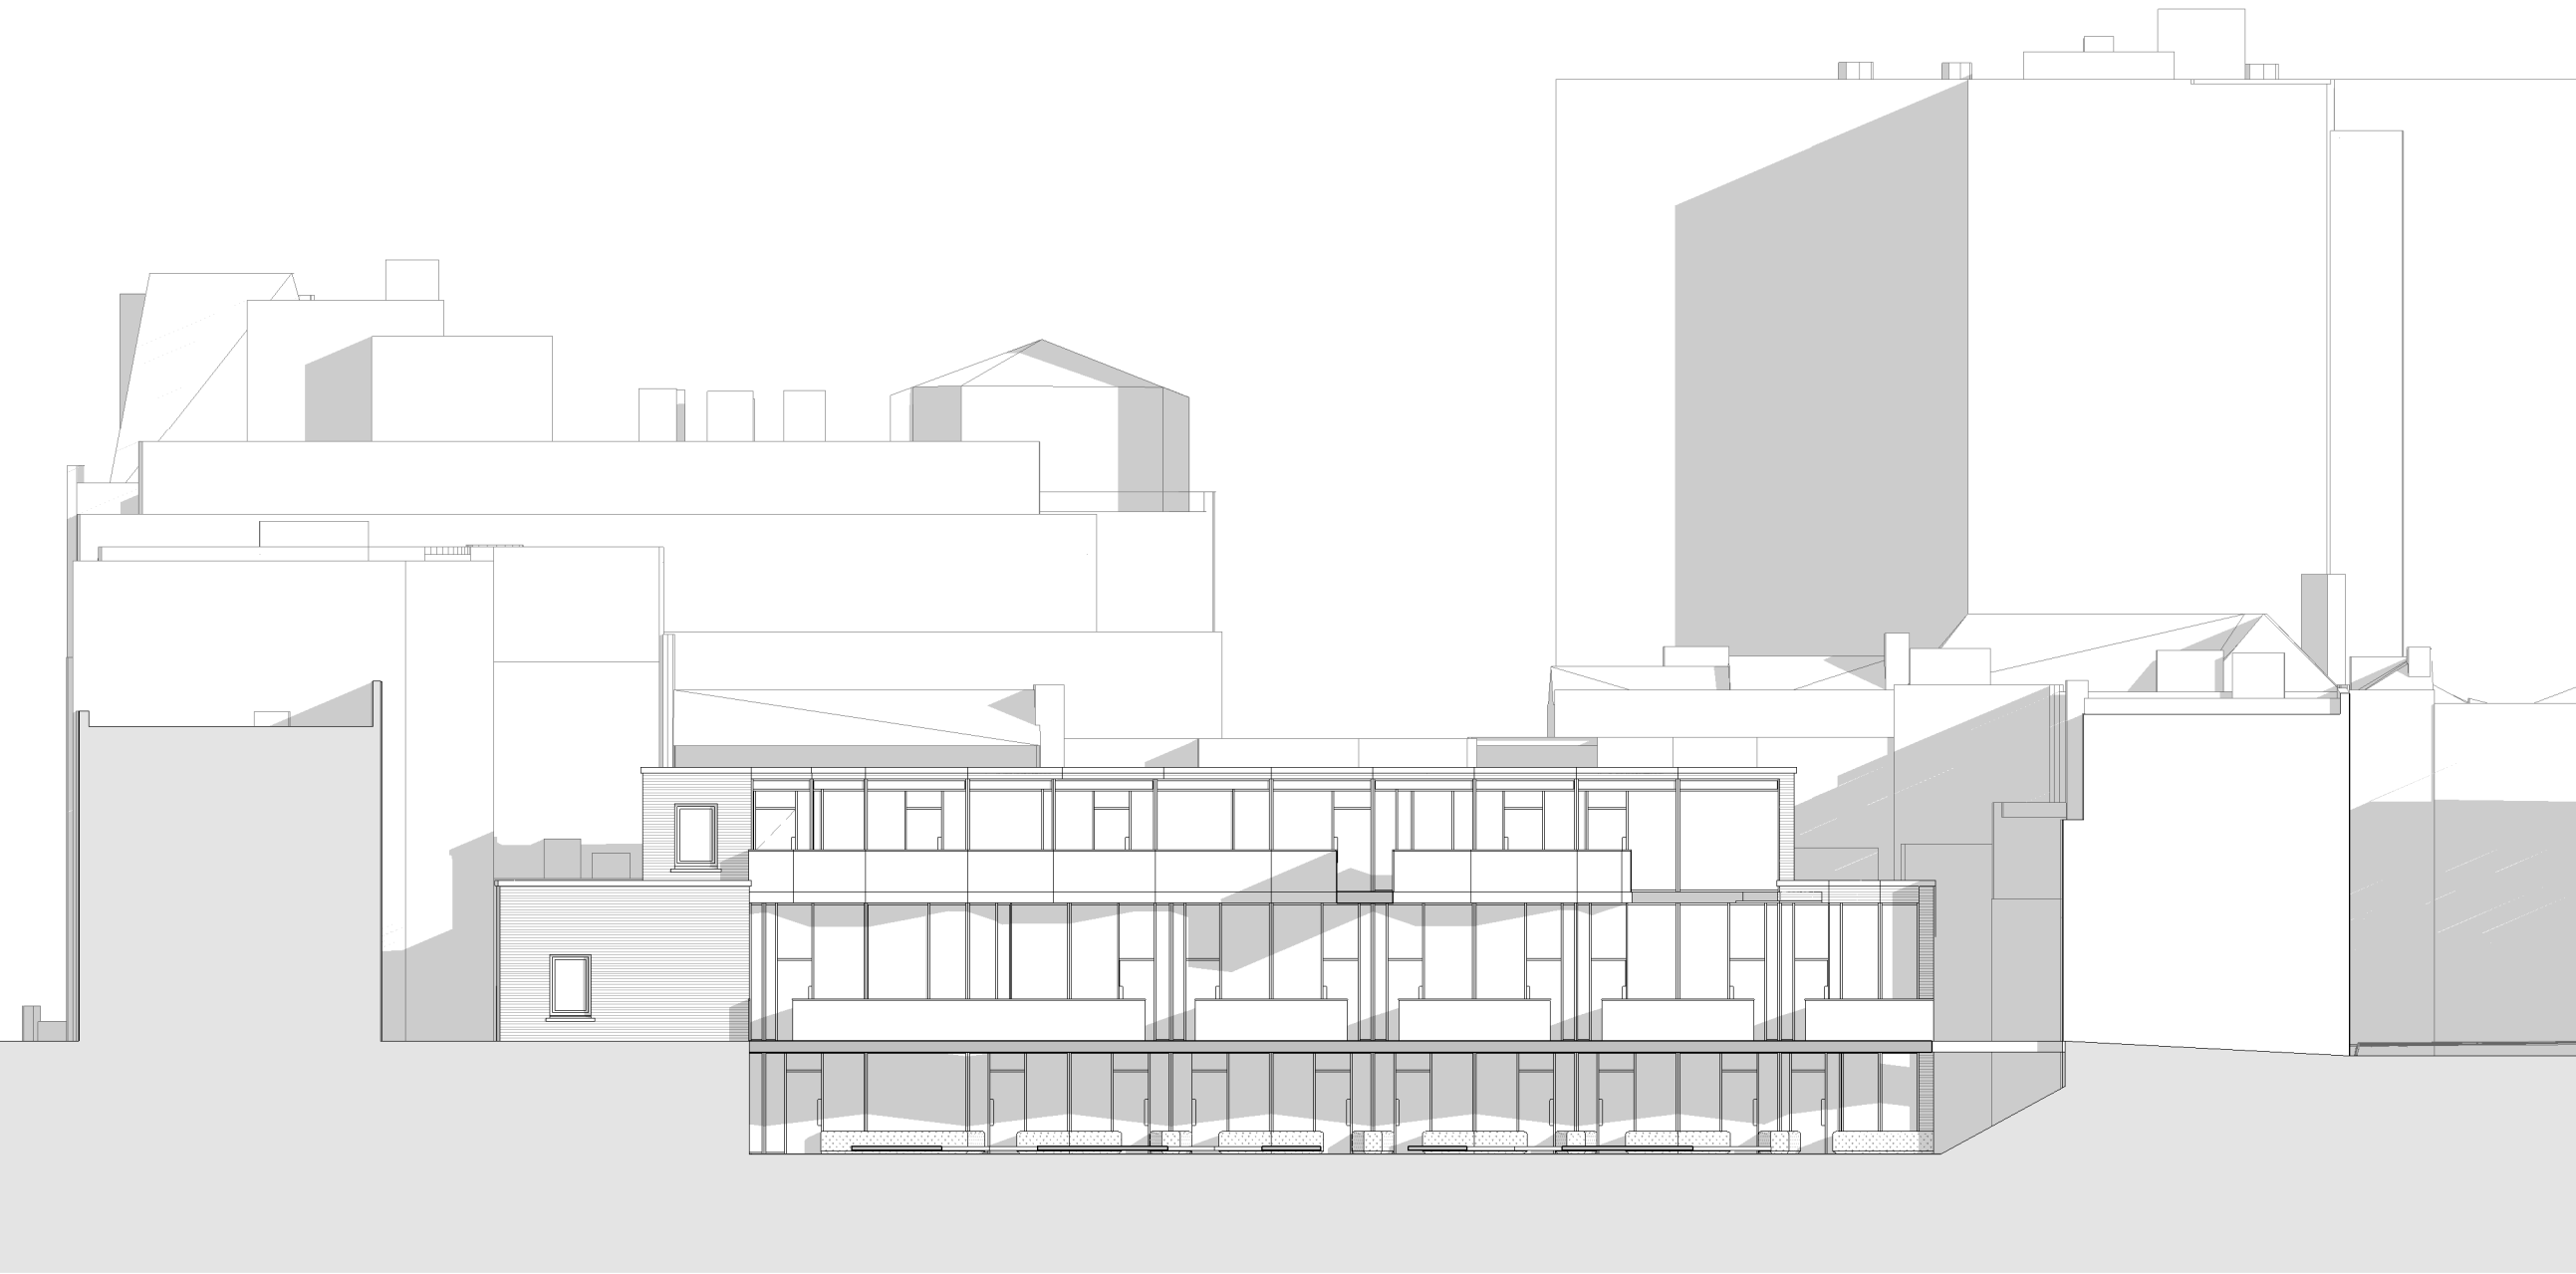

Rev: P01 Date: 25.05.2017 Drw: FD Chk: LB  
Initial Issue

Do not scale off this drawing  
Report all errors and omissions to the Architect  
Dimensions to be checked on site  
Plot date: 25/05/2017 12:10:09

Client:  
-

Project:  
Drummond Street

Title:  
North Elevation (Courtyard)

Drawing status:  
For Information

Scale @ A3  
1 : 200

Drawing No: 2049-01-DR-0605 P01 Rev: