

USE KEY





A1 (retail)
AREA: 0m2

B1 (clubws)
AREA: 0m2

B1c (light industrial)
AREA: 0m2

B1c (jewellery)
AREA: 363m2

B1 (business)
AREA: 715m2

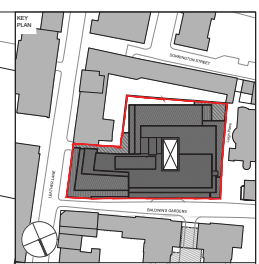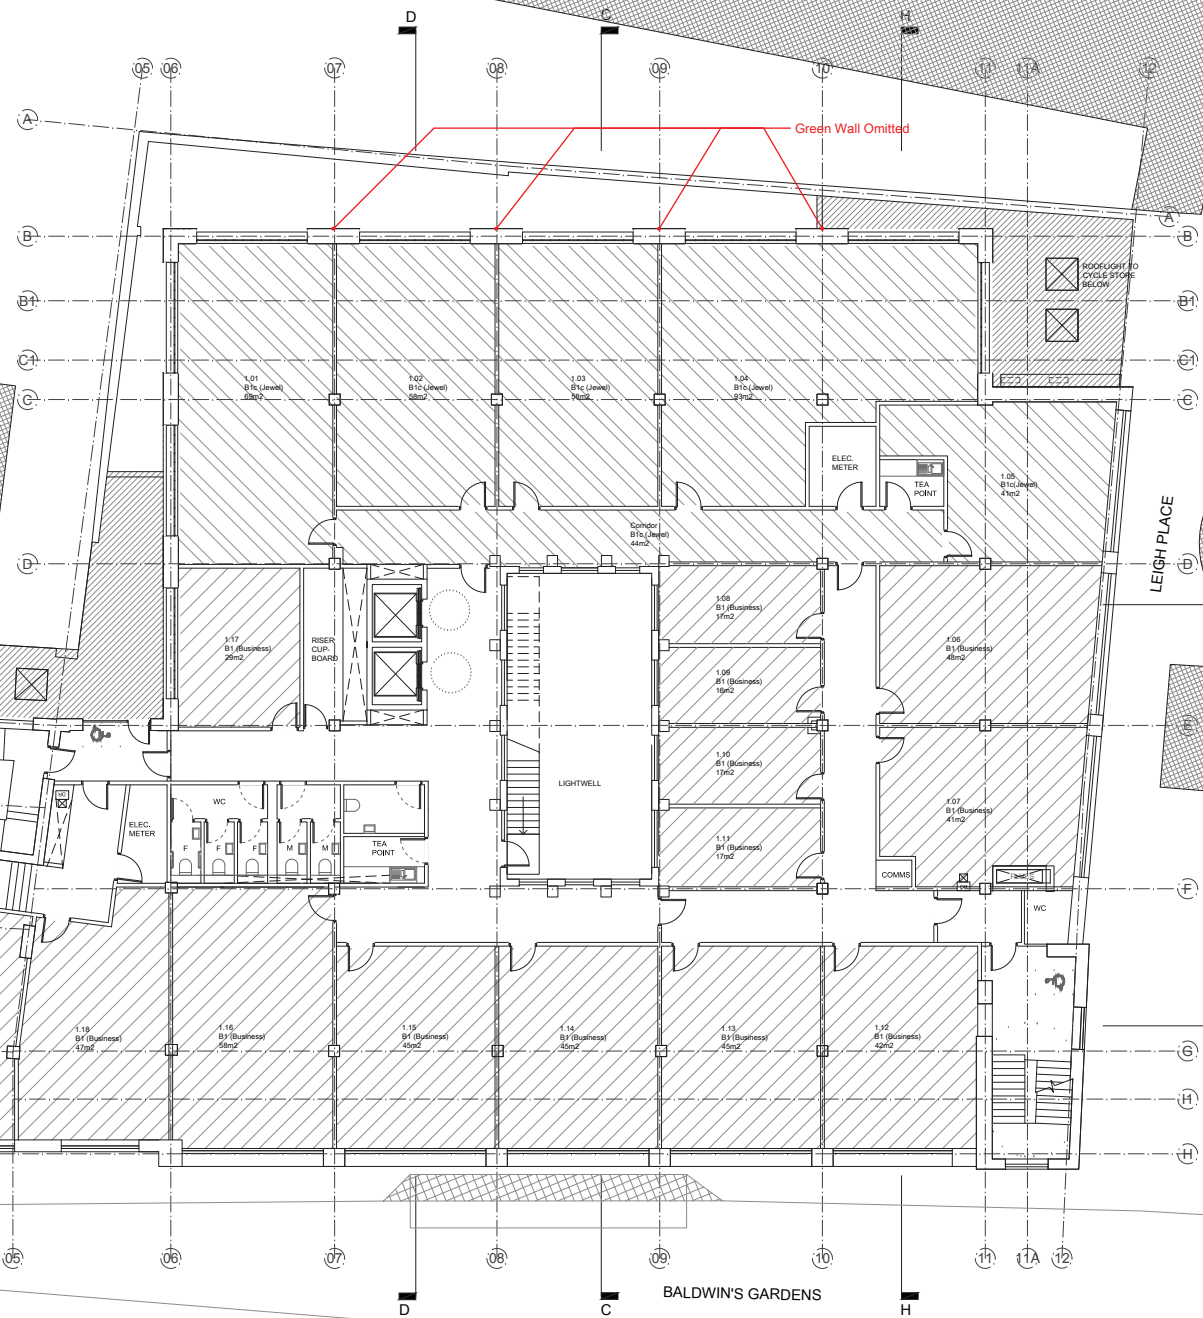

WORKSPACE
Chester House
Kensington Park
Business Centre
1-3 Braxton Road
London, SW9 6DE
Phone: 0845 584 1216
Fax: 020 7247 0157

DO NOT SCALE FROM THIS DRAWING.
THIS DRAWING IS BASED ON DIMENSIONAL SURVEY INFORMATION PROVIDED BY CLIENTS. THE ARCHITECT CANNOT ACCEPT RESPONSIBILITY FOR THE ACCURACY OF THE SURVEY INFORMATION.
ALL DIMENSIONS ARE GIVEN IN METRIC.
THIS DRAWING REMAINS THE COPYRIGHT OF KARAKUSEVIC CARSON ARCHITECTS.

REV	REASON FOR ISSUE	DATE
04	Green Wall Omitted	24.05.17
03	Detailed Design Updates	29.05.15
02	Detailed Design Updates	16.05.14
01	Use Key revised	15.08.13

karakusevic carson architects
The Gymnasium
50 Kingsway Place, Sans Walk
London EC1R 0LL
Tel: +44 207 566 6300
Fax: +44 207 566 7381
Email: mail@karakusevic-carson.com

PROJECT
Hatton Square
London Borough of Camden
London

TITLE
Proposed
First Floor Plan

DRAWING NUMBER
203_A_P_100_02

REVISION
04

STATUS
PLANNING

DATE
29/05/2015

DRAWN BY
VV/TB

SCALE
1/100 @ A1



PLOT DATE
24/05/2017

CHECKED BY
TB/KS

PROJECT NUMBER
203

USE KEY

-  **A1 (retail)**
AREA: 0m2
-  **B1 (clubws)**
AREA: 0m2
-  **B1c (light industrial)**
AREA: 0m2
-  **B1c (jewellery)**
AREA: 0m2
-  **B1 (business)**
AREA: 1056m2

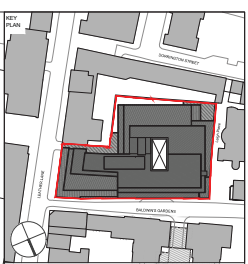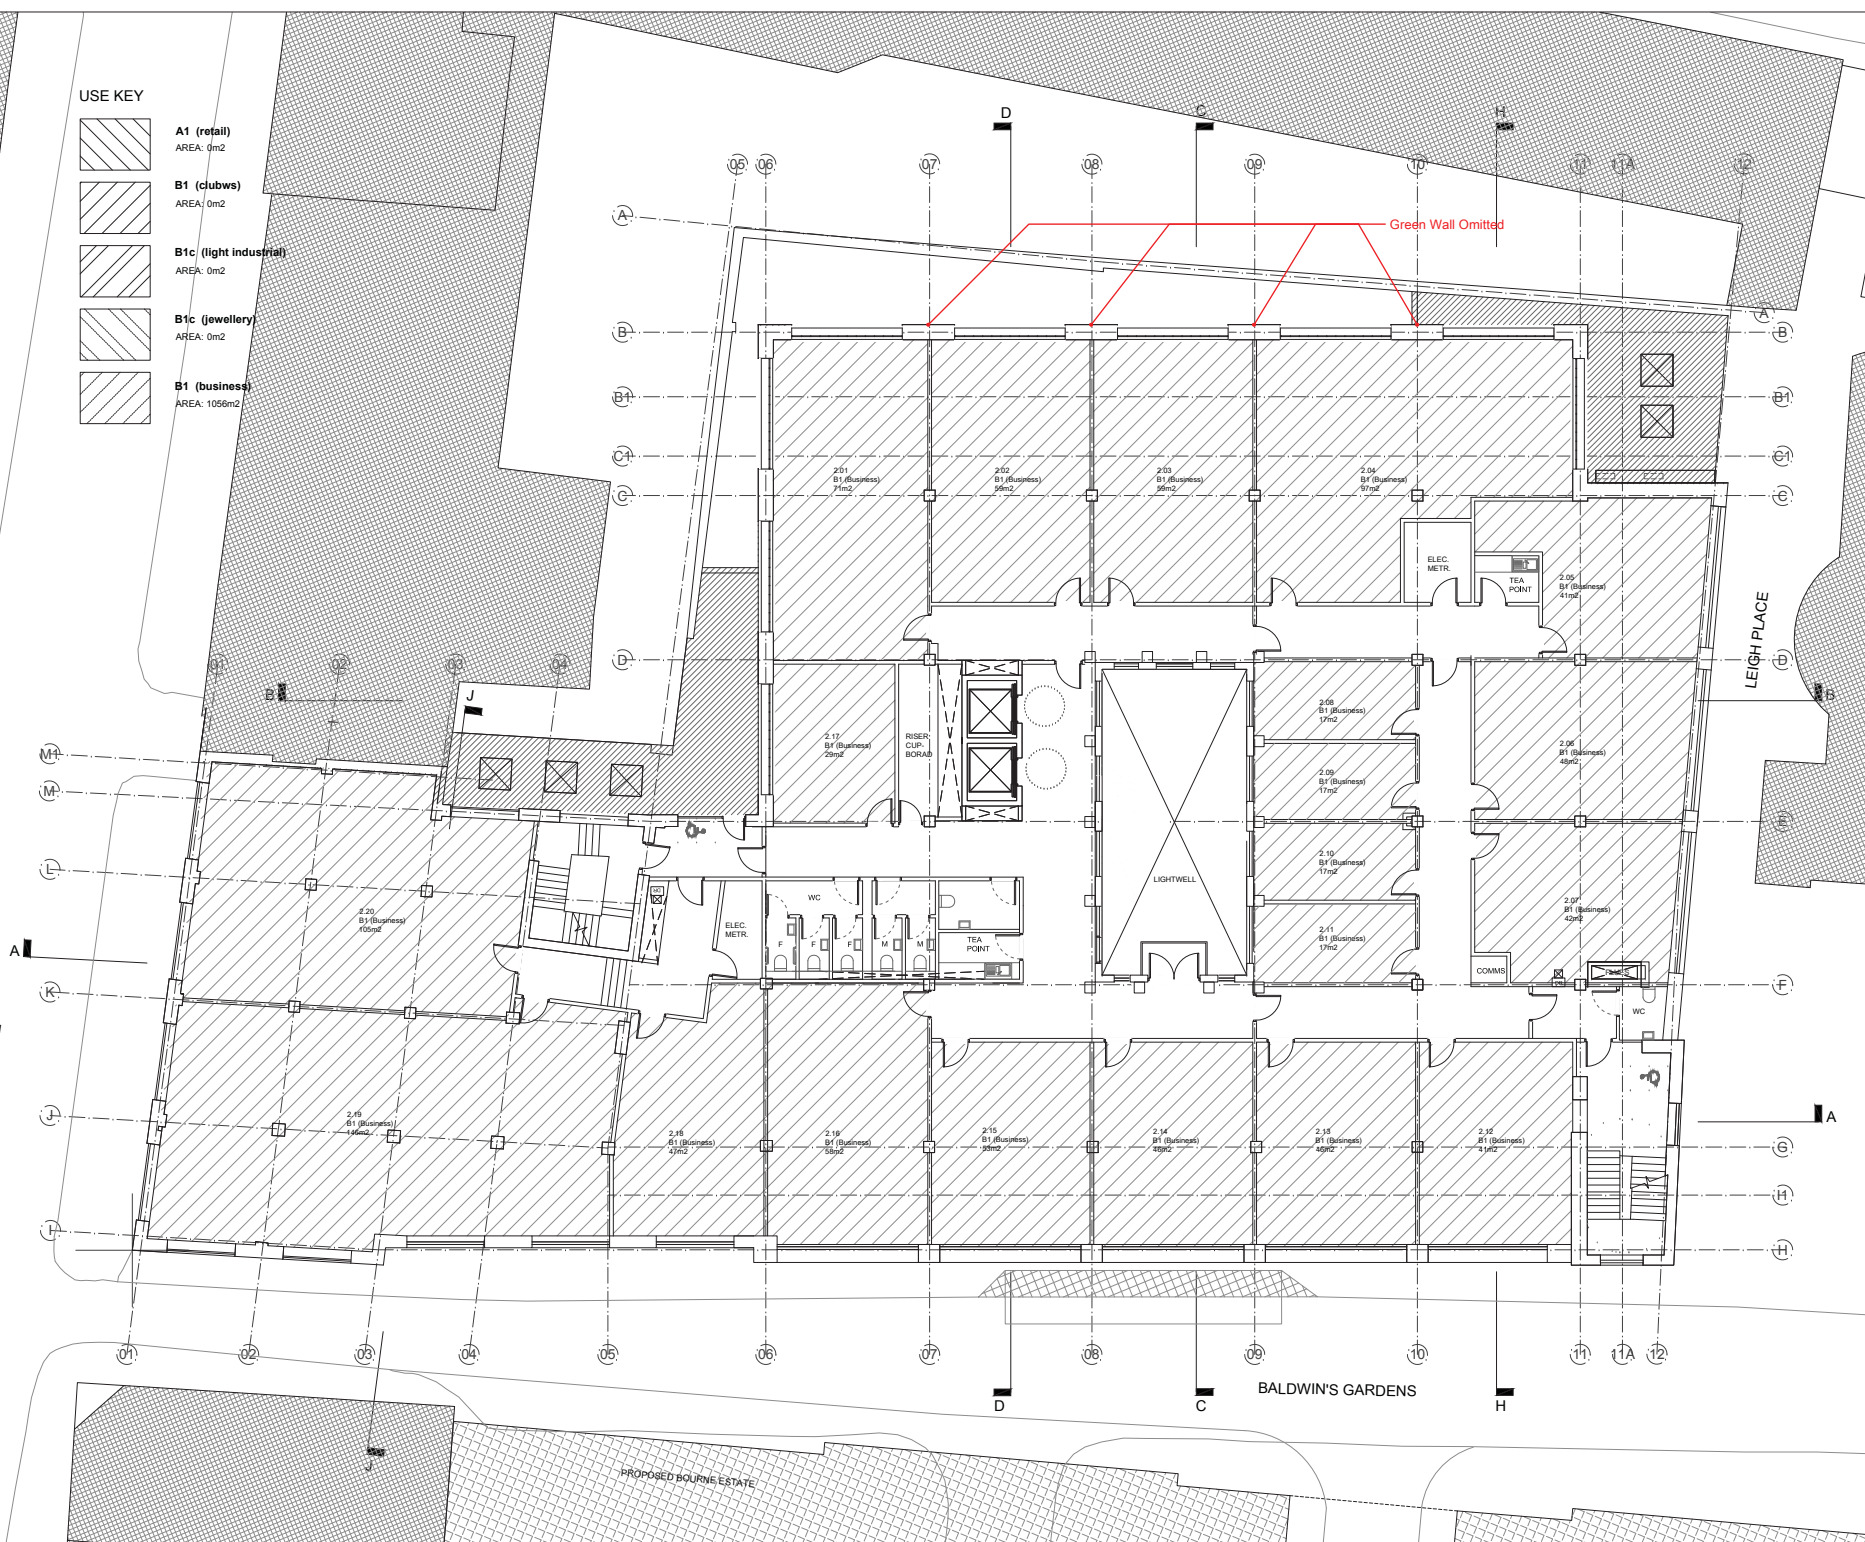

WORKSPACE
Chester House
Kernington Park
Business Centre
1-3 Braxton Road
London SW9 6DE
Phone: 0845 584 1216
Fax: 020 7247 0157

DO NOT SCALE FROM THIS DRAWING.
THIS DRAWING IS BASED ON DIMENSIONAL SURVEY INFORMATION PROVIDED BY THE CLIENT. THE ARCHITECT CANNOT ACCEPT RESPONSIBILITY FOR THE ACCURACY OF ALL DIMENSIONS AND DIMENSIONS IN METRIC.
THIS DRAWING REMAINS THE COPYRIGHT OF KARAKUSEVIC CARSON ARCHITECTS.

NOTES		
04	Green Wall Omitted	24.05.17
03	Detailed Design Updates	29.05.15
02	Detailed Design Updates	16.05.14
01	Use Key revised	15.08.13
Rev	Reason for issue	Date

karakusevic carson architects
The Gymnasium
50 Kingsway Place, Sans Walk
London EC1R 0LL
Tel: +44 207 566 6300
Fax: +44 207 566 7381
Email: mail@karakusevic-carson.com

PROJECT
Hatton Square
London Borough of Camden
London

TITLE
Proposed
Second Floor Plan

DRAWING NUMBER
203_A_P_100_03

REVISION
04

STATUS
PLANNING

DATE 29/05/2015	DRAWN BY VV/TB	SCALE 1/100 @ A1
PLOT DATE 24/05/2017	CHECKED BY TB/KS	PROJECT NUMBER 203

USE KEY




A1 (retail)
AREA: 0m2

B1 (clubws)
AREA: 0m2


B1c (light industrial)
AREA: 0m2

B1c (jewellery)
AREA: 0m2

B1 (business)
AREA: 939m2

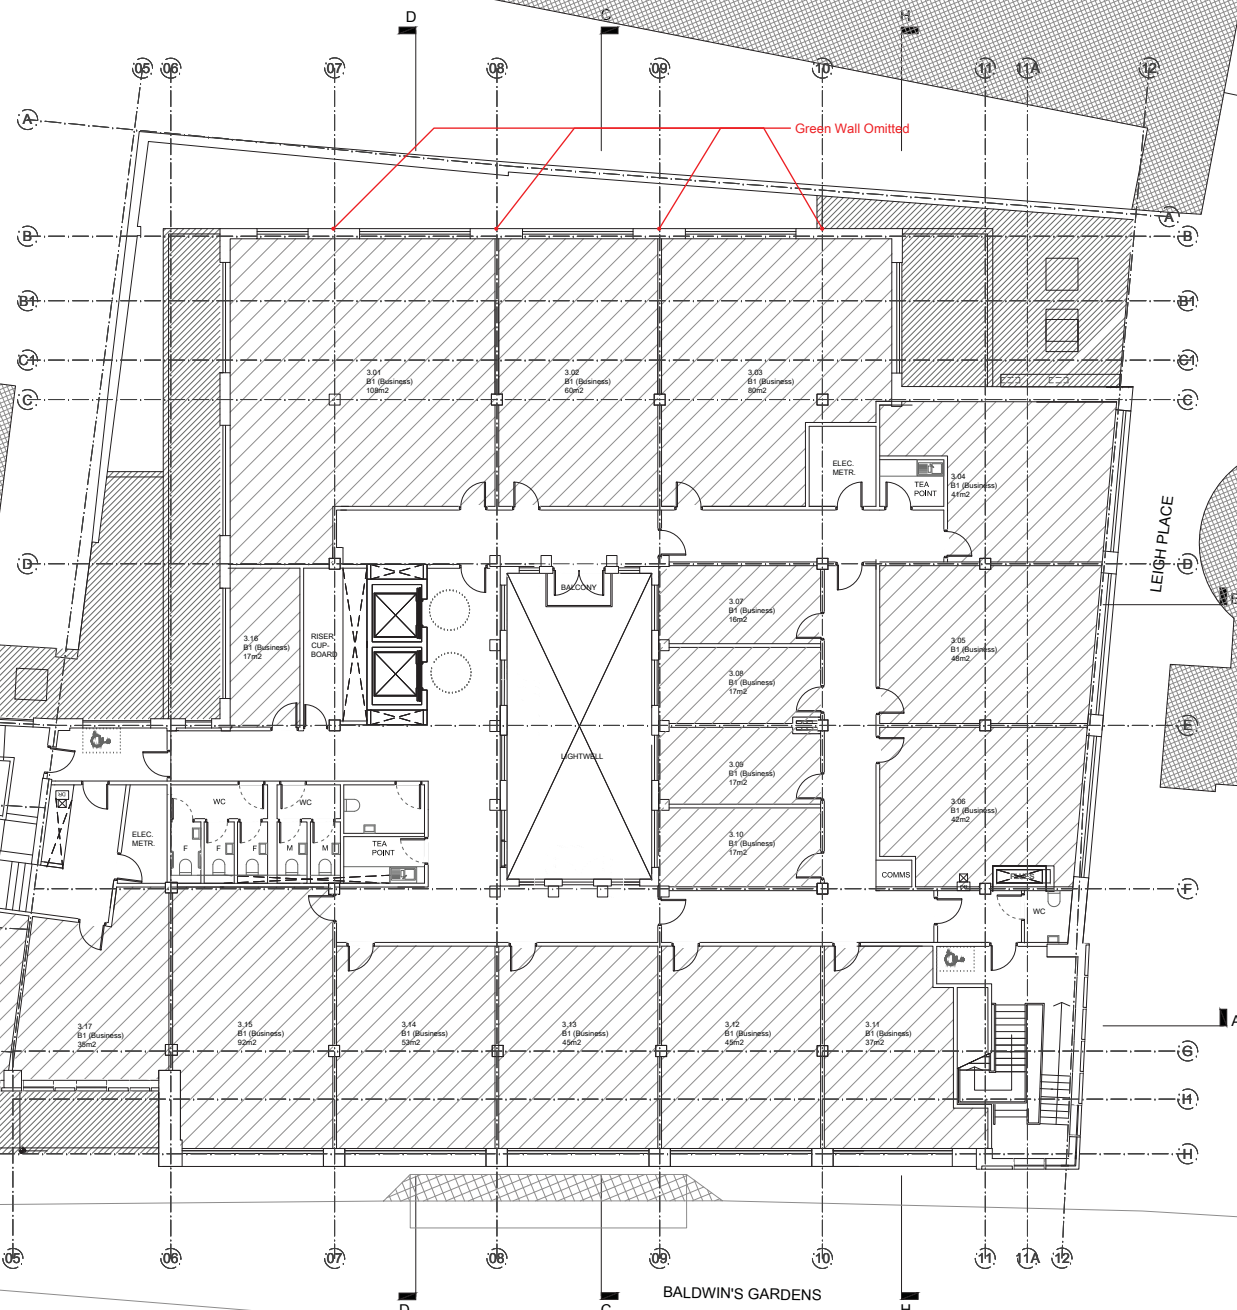

Green Wall Omitted

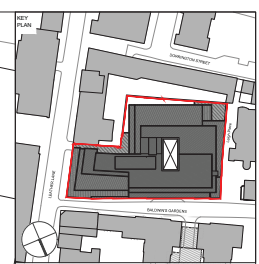

WORKSPACE
Chester House
Kernington Park
Business Centre
1-3 Braxton Road
London SW9 6DE
Phone: 0845 584 1216
Fax: 020 7247 0157

DO NOT SCALE FROM THIS DRAWING.
THIS DRAWING IS BASED ON DIMENSIONAL SURVEY INFORMATION PROVIDED BY CLIENTS. THE ARCHITECT CANNOT ACCEPT RESPONSIBILITY FOR THE ACCURACY OF THIS SURVEY INFORMATION.
ALL DIMENSIONS ARE GIVEN IN METRIC.
THIS DRAWING REMAINS THE COPYRIGHT OF KARAKUSEVIC CARSON ARCHITECTS.

REV	REASON FOR ISSUE	DATE
04	Green Wall Omitted	24.05.17
03	Detailed Design Updates	29.05.15
02	Detailed Design Updates	16.05.14
01	Use Key revised	15.08.13

karakusevic carson architects
The Gymnasium
50 Kingsway Place, Sans Walk
London EC1R 8LL
Tel: +44 207 566 6300
Fax: +44 207 566 7381
Email: mail@karakusevic-carson.com

PROJECT
Hatton Square
London Borough of Camden
London

TITLE
Proposed
Third Floor Plan

DRAWING NUMBER
203_A_P_100_04

REVISION
04

STATUS
PLANNING

DATE
29/05/2015

DRAWN BY
VV/TB

SCALE
1/100 @ A1

PLOT DATE
24/05/2017

CHECKED BY
TB/KS

PROJECT NUMBER
203

USE KEY



A1 (retail)
AREA: 0m2



B1 (clubws)
AREA: 0m2

B1c (light industrial)
AREA: 0m2

B1c (jewellery)
AREA: 0m2

B1 (business)
AREA: 631m2

Green Roof Location
AREA: 209m2

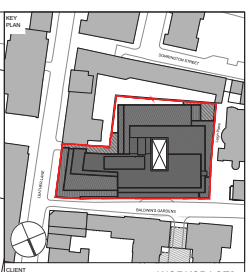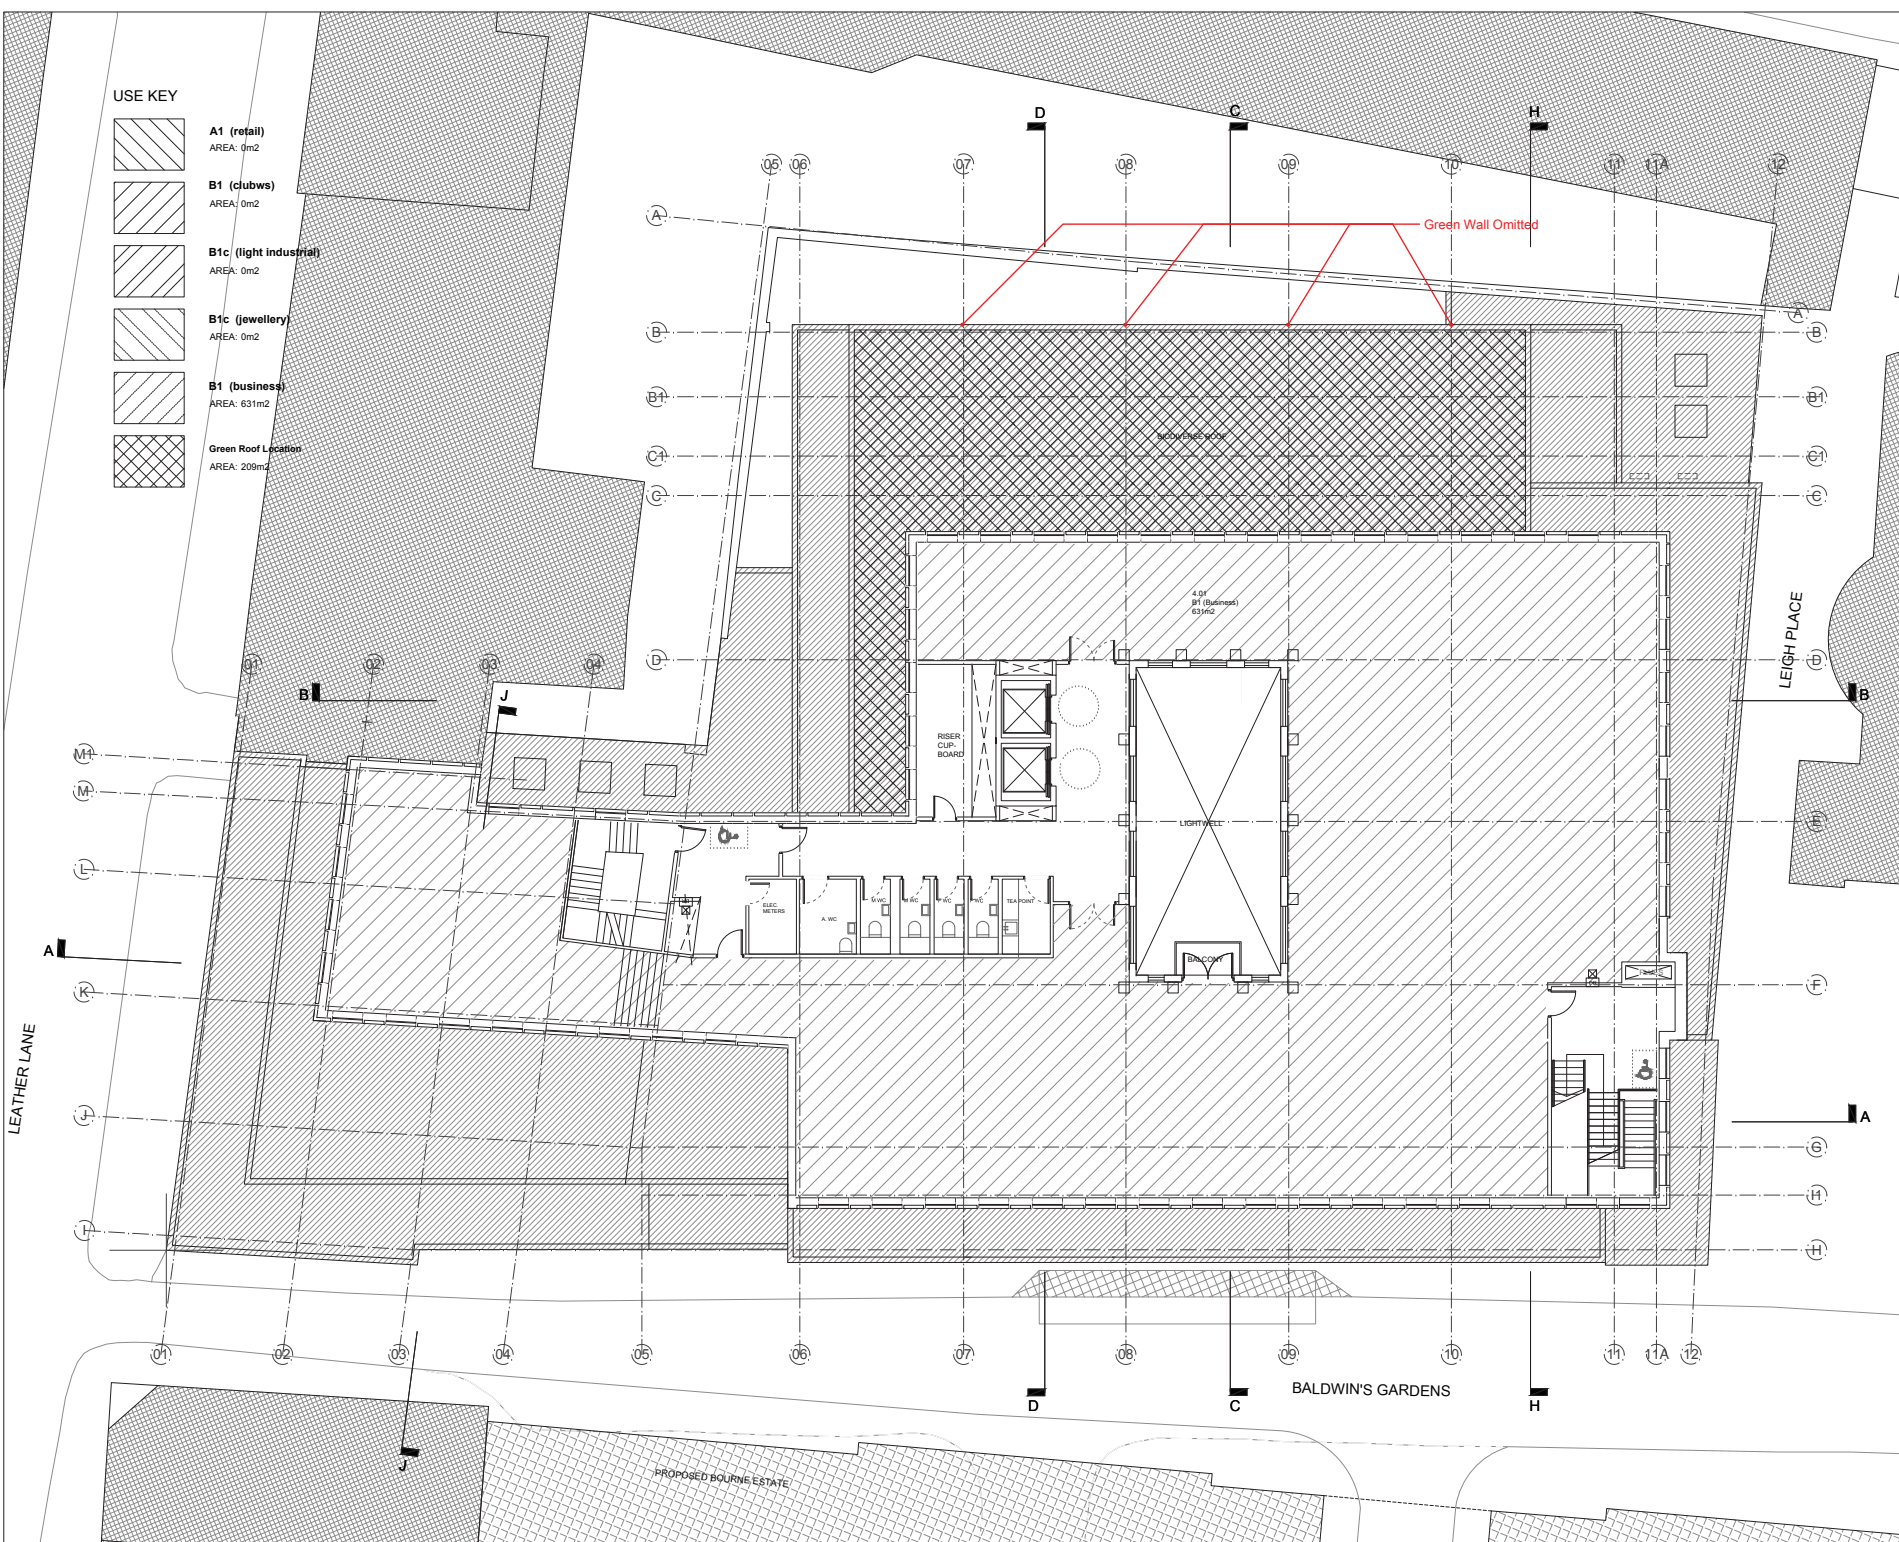

WORKSPACE
Chester House
Kensington Park
Business Centre
1-3 Braxton Road
London SW9 6DE
Phone: 0845 584 1216
Fax: 020 7247 0157

DO NOT SCALE FROM THIS DRAWING.
THIS DRAWING IS BASED ON DIMENSIONAL SURVEY INFORMATION PROVIDED BY THE CLIENT. THE ARCHITECT CANNOT ACCEPT RESPONSIBILITY FOR THE ACCURACY OF THE SURVEY INFORMATION.
ALL DIMENSIONS ARE SHOWN IN METRIC.
THIS DRAWING REMAINS THE COPYRIGHT OF KARAKUSEVIC CARSON ARCHITECTS.

Rev	Reason for issue	Date
04	Green Wall Omitted	24.05.17
03	Detailed Design Updates	29.05.15
02	Detailed Design Updates	16.05.14
01	Use Key revised	15.08.13

karakusevic carson architects
The Gymnasium
50 Kingsway Place, Sans Walk
London EC1R 6LL
Tel: +44 207 586 6300
Fax: +44 207 586 7381
Email: mail@karakusevic-carson.com

PROJECT
Hatton Square
London Borough of Camden
London

TITLE
Proposed
Fourth Floor Plan

DRAWING NUMBER
203_A_P_100_05

REVISION
04

STATUS
PLANNING

DATE
29/05/2015



DRAWN BY
VV/TB

SCALE
1/100 @ A1

PLOT DATE
24/05/2017

CHECKED BY
TB/KS

PROJECT NUMBER
203

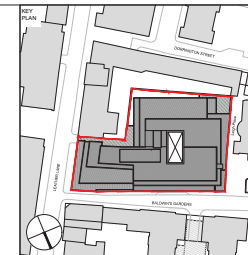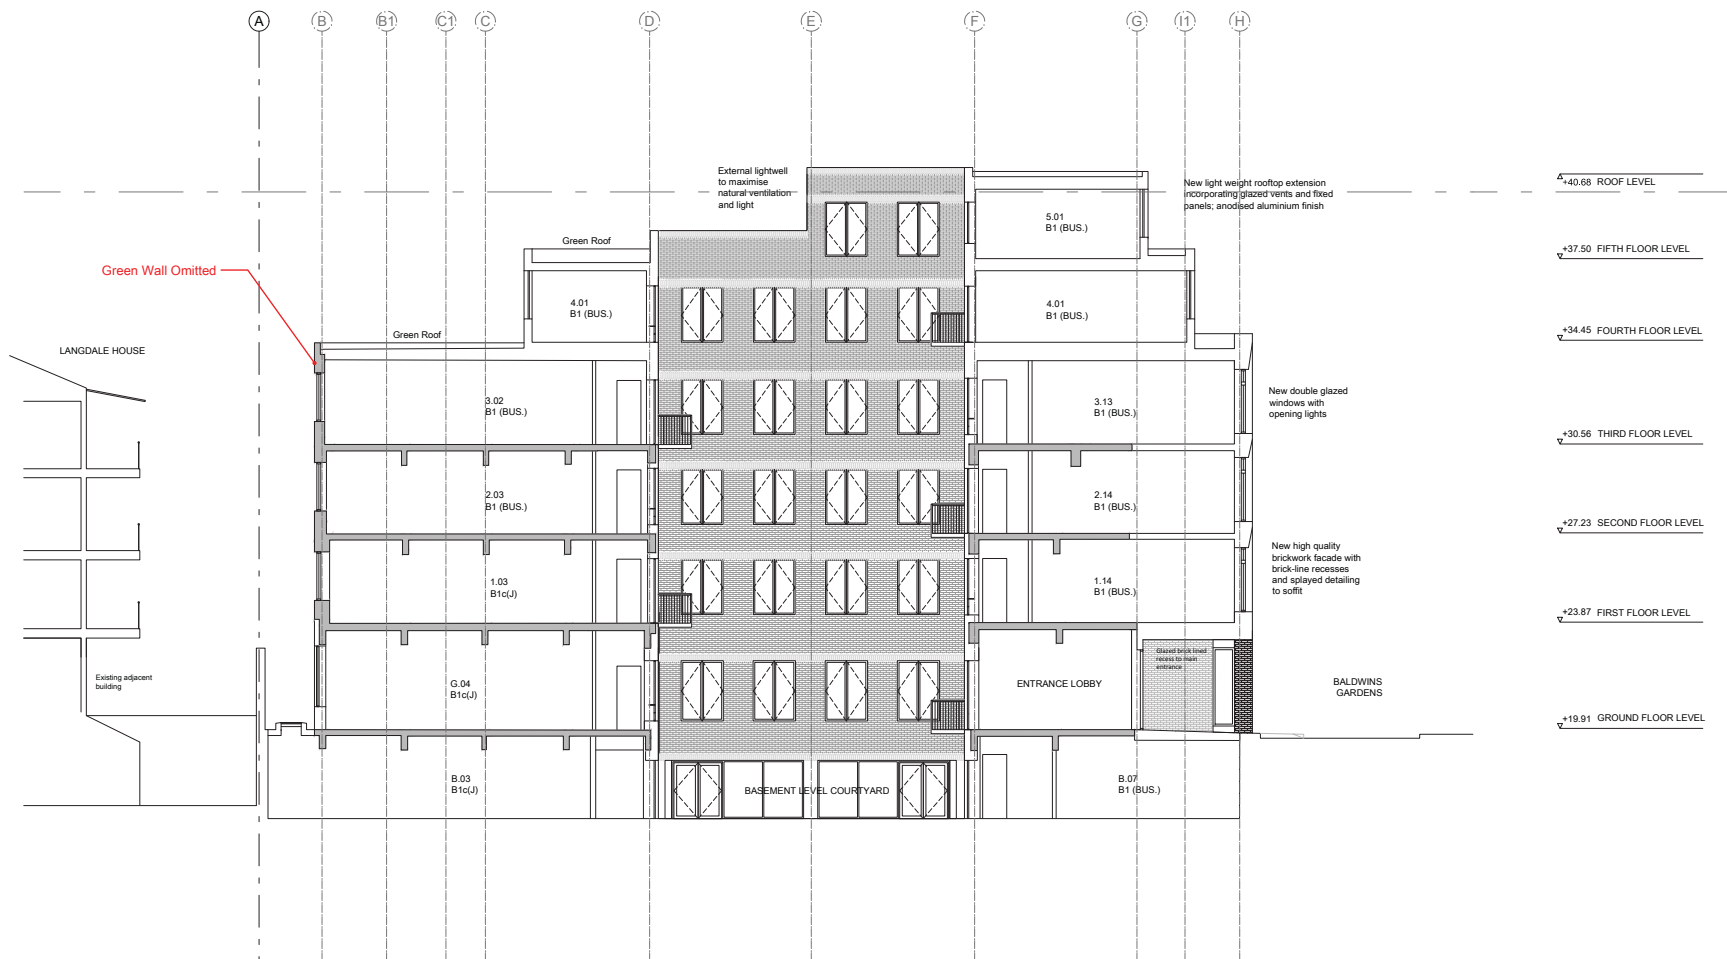

CLIENT
WORKSPACE[®]
Chester House
Kennington Park
Business Centre
1-3 Brixton Road
London SW9 6DE
Phone: 0845 586 1218
Fax: 020 7247 0157

DO NOT SCALE FROM THIS DRAWING.
THIS DRAWING IS BASED ON DIMENSIONAL SURVEY INFORMATION PROVIDED BY OTHERS. THE ARCHITECT CANNOT ACCEPT RESPONSIBILITY FOR THE ACCURACY OF ALL DIMENSIONS ARE SHOWN IN METRIC.
THIS DRAWING REMAINS THE COPYRIGHT OF KARAKUSEVIC CARSON ARCHITECTS

NOTES		
04	Green Wall Omitted	24.05.17
03	Detailed Design Update	29.05.15
02	Detailed Design Update	16.05.14
01	No change from draft	15.08.13
Rev	Reason for issue	Date



karakusevic carson architects
The Commission
56 Kingsway Place, Sans Walk
London EC1R 6LL
Tel: +44 207 566 6300
Fax: +44 207 566 7281
Email: mail@karakusevic-carson.com

PROJECT
Hatton Square
London Borough of Camden
London

TITLE
Proposed
Cross Section CC

DRAWING NUMBER	REVISION
203_A_P_200_00	04

PLANNING		
DATE	DRAWN BY	SCALE
29/05/2015	VV/TB	1/100 @ A1
PLOT DATE	CHECKED BY	PROJECT NUMBER
24/05/2017	TB/KS	203

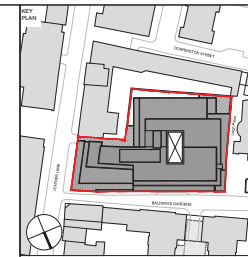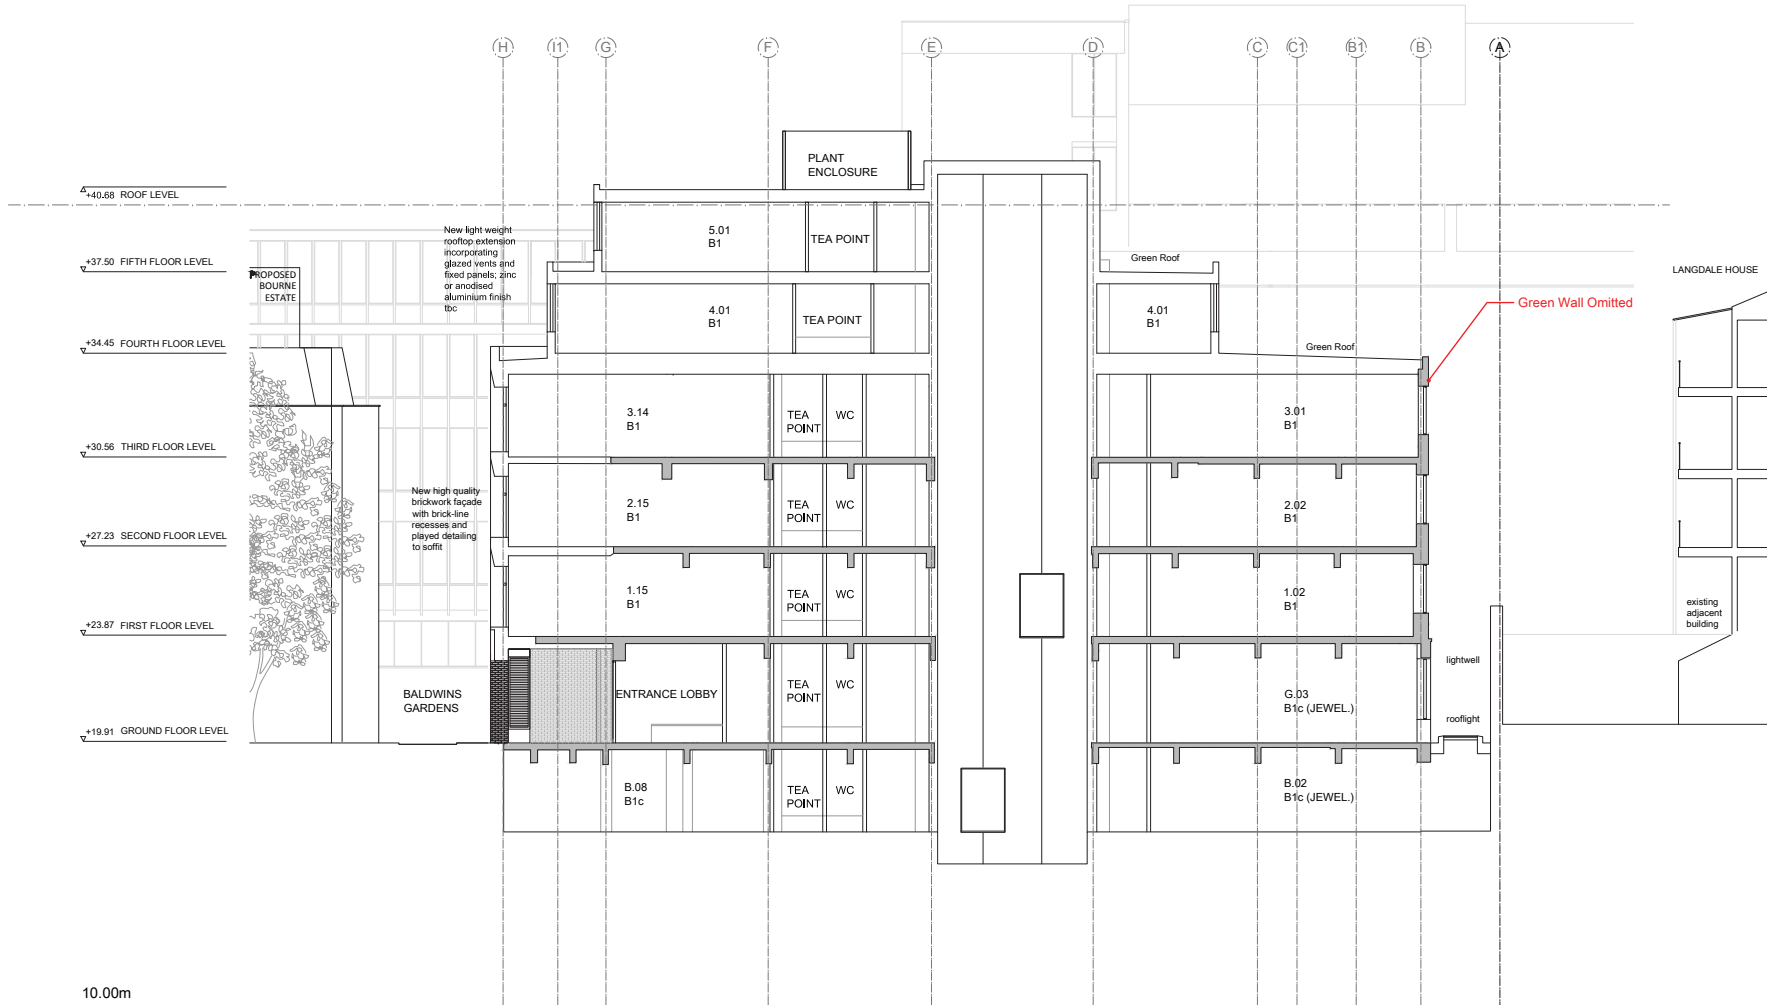

WORKSPACE[®]
Chester House
Kensington Park
Business Centre
1-3 Brixton Road
London SW9 6DE
Phone: 0845 566 1218
Fax: 020 7247 0157

DO NOT SCALE FROM THIS DRAWING.
THIS DRAWING IS BASED ON DIMENSIONAL SURVEY INFORMATION PROVIDED BY OTHERS. THE ARCHITECT CANNOT ACCEPT RESPONSIBILITY FOR THE ACCURACY OF ALL DIMENSIONS ARE SHOWN IN METRIC.
THIS DRAWING REMAINS THE COPYRIGHT OF KARAKUSEVIC CARSON ARCHITECTS

REV	Reason for Issue	Date
04	Green Wall Omitted	24.05.17
03	Detailed Design Updates	29.05.15
02	Detailed Design Updates	16.05.14
01	No change from draft	15.08.13



karakusevic carson architects
The Commission
56 Kingsway Place, Sans Walk
London EC1R 8LL
Tel: +44 207 566 6300
Fax: +44 207 566 7281
Email: mail@karakusevic-carson.com

PROJECT
Hatton Square
London Borough of Camden
London

TITLE
Proposed
Cross Section DD

DRAWING NUMBER	REVISION
203_A_P_200_02	04

PLANNING		
DATE	DRAWN BY	SCALE
29/05/2015	VV/TB	1/100 @ A1
PLOT DATE	CHECKED BY	PROJECT NUMBER
24/05/2017	TB/KS	203

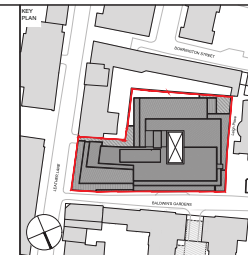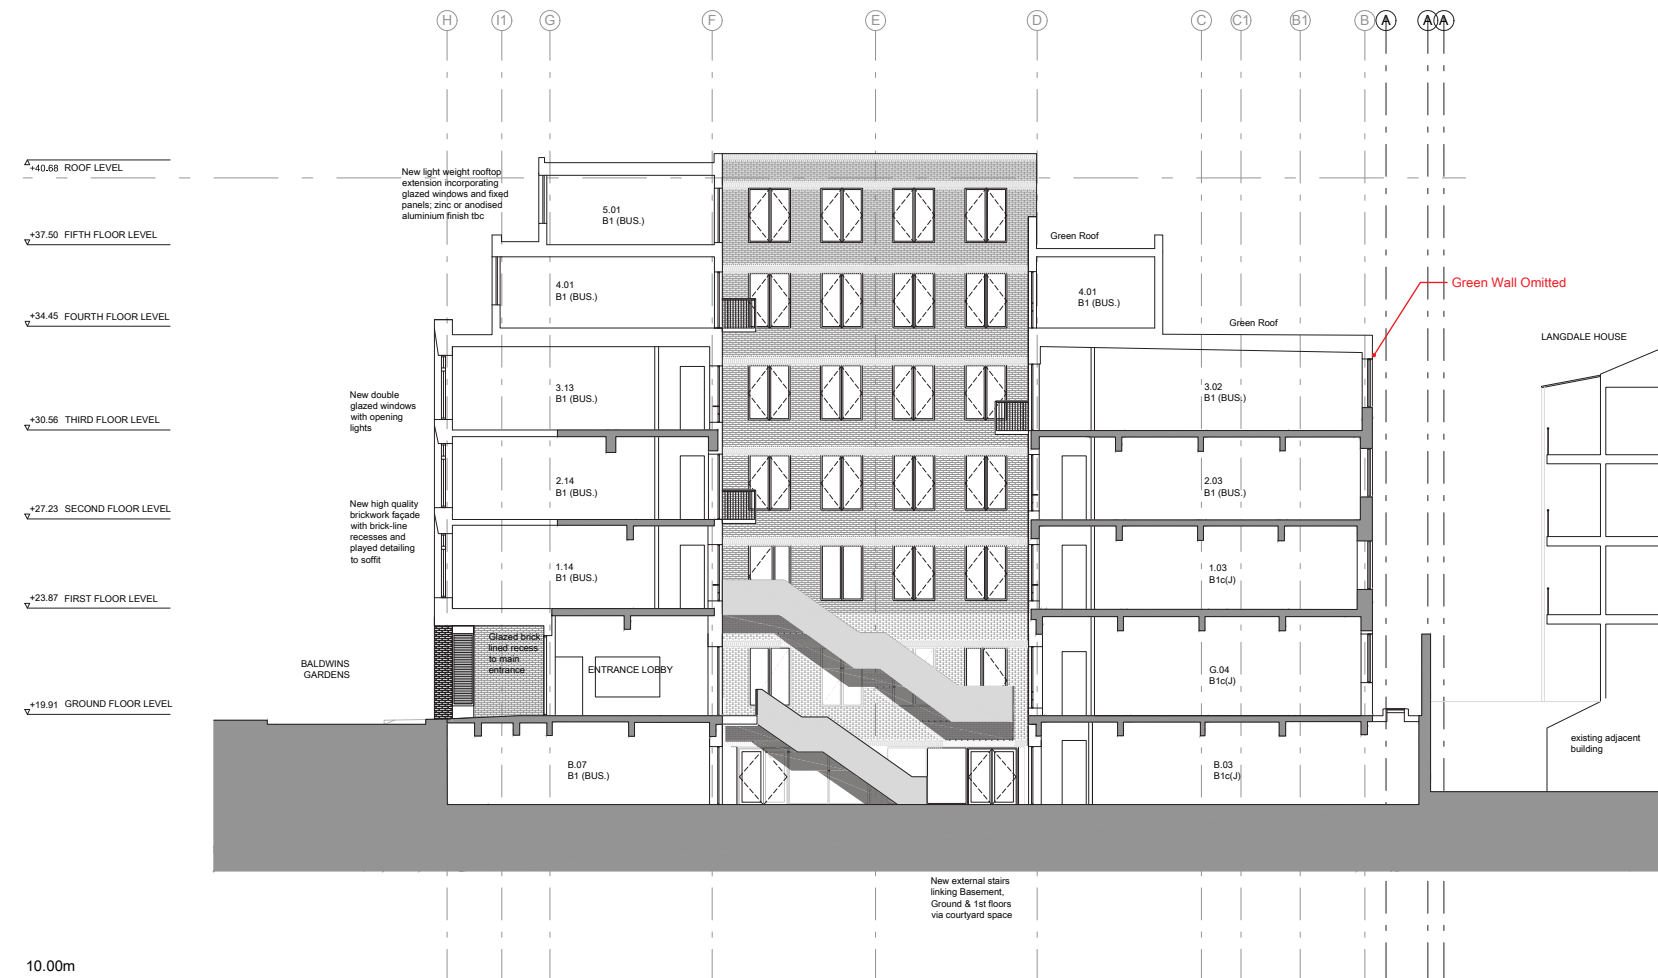

WORKSPACE[®]
Chester House
Kensington Park
Business Centre
1-3 Brixton Road
London SW9 6DE
Phone: 0845 564 1218
Fax: 020 7247 0157

DO NOT SCALE FROM THIS DRAWING.
THIS DRAWING IS BASED ON DIMENSIONAL SURVEY INFORMATION PROVIDED BY OTHERS. THE ARCHITECT CANNOT ACCEPT RESPONSIBILITY FOR THE ACCURACY OF ALL DIMENSIONS ARE SHOWN IN METRIC.
THIS DRAWING REMAINS THE COPYRIGHT OF KARAKUSEVIC CARSON ARCHITECTS

NOTES		
04	Green Wall Omitted	24.05.17
03	Detailed Design Updates	29.05.15
02	Detailed Design Updates	16.05.14
01	No change from draft	15.08.13
Rev	Reason for Issue	Date

karakusevic carson architects
The Gymnasium
56 Kingsway Place, Sans Walk
London EC1R 8LJ
Tel: +44 207 566 6300
Fax: +44 207 566 7281
Email: mail@karakusevic-carson.com

PROJECT
Hatton Square
London Borough of Camden
London

TITLE
Proposed
Cross Section CC Inverted

DRAWING NUMBER	REVISION
203_A_P_200_05	04

PLANNING		
DATE	DRAWN BY	SCALE
29/05/2015	VV/TB	1/100 @ A1
PLOT DATE	CHECKED BY	PROJECT NUMBER
24/05/2017	TB/KS	203

