








# USE KEY

-  **A1 (retail)**  
AREA: 0m2
-  **B1 (clubws)**  
AREA: 0m2
-  **B1c (light industrial)**  
AREA: 0m2
-  **B1c (jewellery)**  
AREA: 0m2
-  **B1 (business)**  
AREA: 939m2

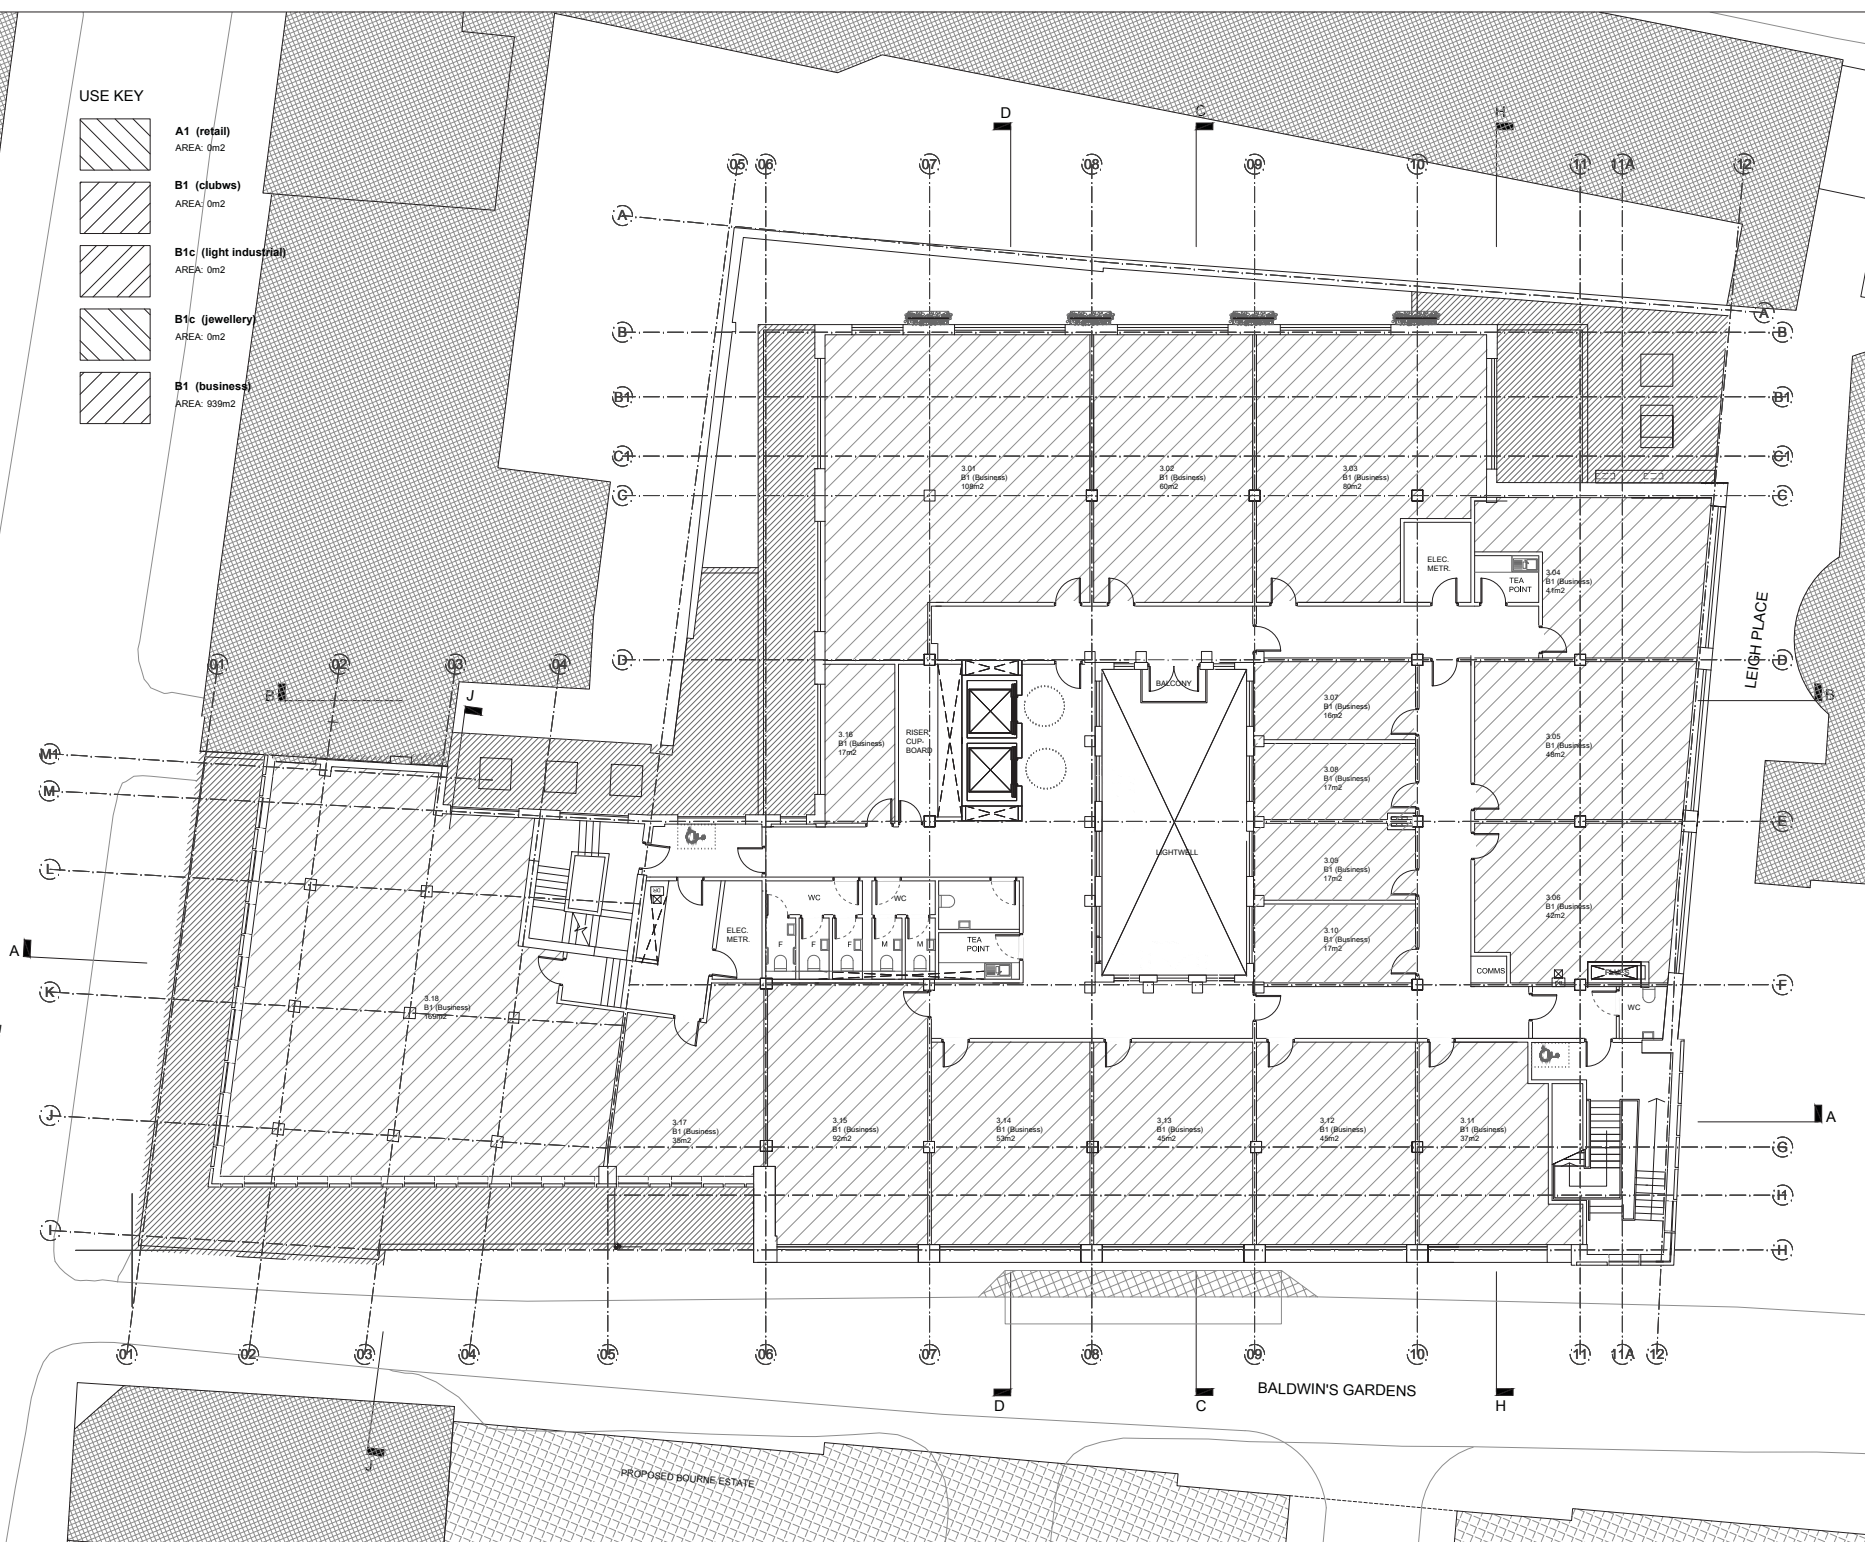



**WORKSPACE**

Chester House  
Kensington Park  
Business Centre  
1-3 Brixton Road  
London SW9 6DE  
Phone: 0845 564 1216  
Fax: 020 7247 0157

CLIENT

DO NOT SCALE FROM THIS DRAWING.  
THIS DRAWING IS BASED ON DIMENSIONAL SURVEY INFORMATION PROVIDED BY CLIENT. THE ARCHITECT CANNOT ACCEPT RESPONSIBILITY FOR THE ACCURACY OF THIS SURVEY INFORMATION.  
ALL DIMENSIONS ARE GIVEN IN METRIC.  
THIS DRAWING REMAINS THE COPYRIGHT OF KARAKUSEVIC CARSON ARCHITECTS

NOTES

|    |                         |          |
|----|-------------------------|----------|
| 03 | Detailed Design Updates | 29.05.15 |
| 02 | Detailed Design Updates | 16.05.14 |
| 01 | Use Key revised         | 15.08.13 |

Rev: Reason for issue Date

**karakusevic carson architects**

The Gymnasium  
56 Kingsway Place, Sans Walk  
London EC1R 0LL  
Tel: +44 207 566 6300  
Fax: +44 207 566 7281  
Email: mail@karakusevic-carson.com

PROJECT

Hatton Square  
London Borough of Camden  
London

TITLE

Third Floor Plan

DRAWING NUMBER

203\_A\_P\_100\_04

REVISION

03

STATUS

PLANNING

DATE

29/05/2015

DRAWN BY

VV/TB

SCALE

1/100 @ A1

PLOT DATE

29/05/2015

CHECKED BY

TBKS



PROJECT NUMBER

203

APPROVED DRAWING

# USE KEY

-  **A1 (retail)**  
AREA: 0m2
-  **B1 (clubws)**  
AREA: 0m2
-  **B1c (light industrial)**  
AREA: 0m2
-  **B1c (jewellery)**  
AREA: 0m2
-  **B1 (business)**  
AREA: 631m2
-  **Green Roof Location**  
AREA: 209m2

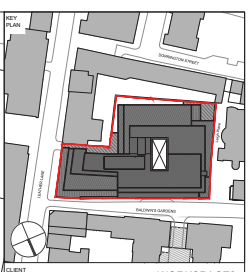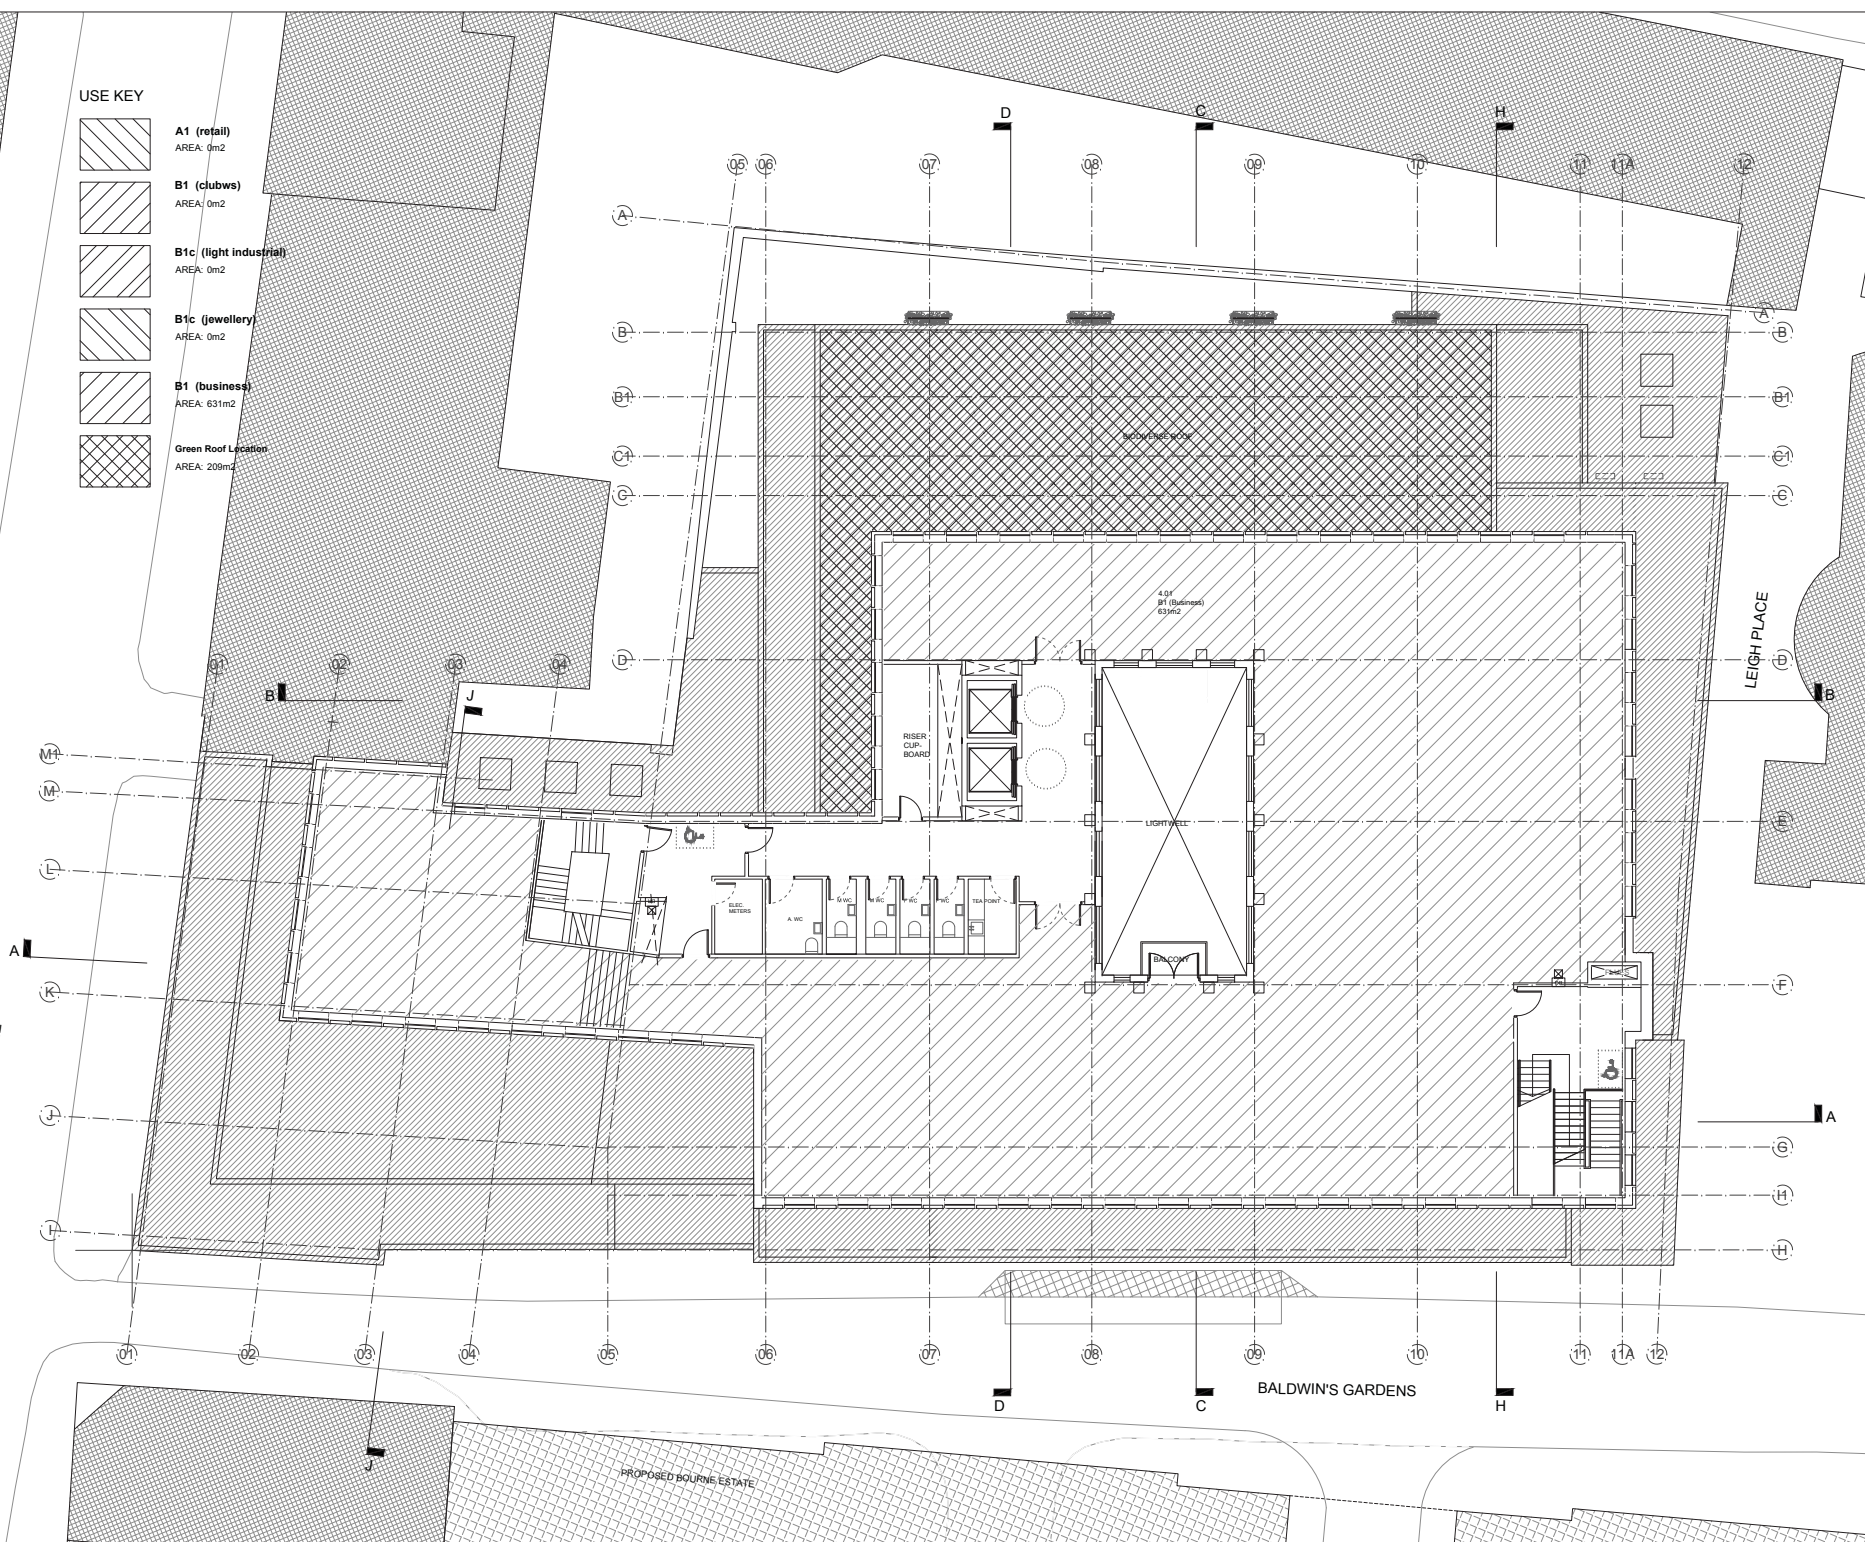

**WORKSPACE**  
Chester House  
Kernington Park  
Business Centre  
1-3 Braxton Road  
London SW19 6DE  
Phone: 0845 564 1216  
Fax: 020 7247 0157

DO NOT SCALE FROM THIS DRAWING.  
THIS DRAWING IS BASED ON DIMENSIONAL SURVEY INFORMATION PROVIDED BY THE CLIENT. THE ARCHITECT CANNOT ACCEPT RESPONSIBILITY FOR THE ACCURACY OF THIS SURVEY INFORMATION.  
ALL DIMENSIONS ARE GIVEN IN METRIC.  
THIS DRAWING REMAINS THE COPYRIGHT OF KARAKUSEVIC CARSON ARCHITECTS

| NOTES            |  |  |
|------------------|--|--|
| APPROVED DRAWING |  |  |

| Rev | Reason for issue        | Date     |
|-----|-------------------------|----------|
| 03  | Detailed Design Updates | 29.05.15 |
| 02  | Detailed Design Updates | 16.05.14 |
| 01  | Use Key revised         | 15.08.13 |

**karakusevic carson architects**  
The Gymnasium  
56 Kingsway Place, Sans Walk  
London EC1R 0LL  
Tel: +44 207 566 6300  
Fax: +44 207 566 7281  
Email: mail@karakusevic-carson.com

**PROJECT**  
Hatton Square  
London Borough of Camden  
London


**TITLE**  
Fourth Floor Plan

**DRAWING NUMBER**  
203\_A\_P\_100\_05

**REVISION**  
03

| STATUS     |            |                |
|------------|------------|----------------|
| PLANNING   |            |                |
| DATE       | DRAWN BY   | SCALE          |
| 29/05/2015 | VV/TB      | 1/100 @ A1     |
| PLOT DATE  | CHECKED BY | PROJECT NUMBER |
| 29/05/2015 | TBKS       | 203            |



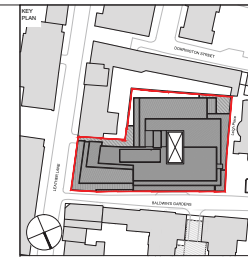

CLIENT  
**WORKSPACE\***  
Chester House  
Kennington Park  
Business Centre  
1-3 Brixton Road  
London SW9 6DE  
Phone: 0845 566 1218  
Fax: 020 7247 0157

DO NOT SCALE FROM THIS DRAWING.  
THIS DRAWING IS BASED ON DIMENSIONAL SURVEY INFORMATION PROVIDED BY OTHERS. THE ARCHITECT CANNOT ACCEPT RESPONSIBILITY FOR THE ACCURACY OF ALL DIMENSIONS ARE SHOWN IN METRIC.  
THIS DRAWING REMAINS THE COPYRIGHT OF KARAKUSEVIC CARSON ARCHITECTS

NOTES

APPROVED DRAWING

| Rev | Reason for issue       | Date     |
|-----|------------------------|----------|
| 03  | Detailed Design Update | 29.05.15 |
| 02  | Detailed Design Update | 16.05.14 |
| 01  | No change from draft   | 15.08.13 |



**karakusevic carson architects**  
The Gymnasium  
56 Kingsway Place, Sans Walk  
London SE1 8 5LJ  
Tel: +44 207 566 6300  
Fax: +44 207 566 7281  
Email: mail@karakusevic-carson.com

PROJECT  
Hutton Square  
London Borough of Camden  
London

TITLE  
Cross Section CC

| DRAWING NUMBER | REVISION |
|----------------|----------|
| 203_A_P_200_00 | 03       |

| PLANNING   |            |                |
|------------|------------|----------------|
| DATE       | DRAWN BY   | SCALE          |
| 29/05/2015 | VV/TB      | 1/100 @ A1     |
| PLOT DATE  | CHECKED BY | PROJECT NUMBER |
| 29/05/2015 | TB/KS      | 203            |

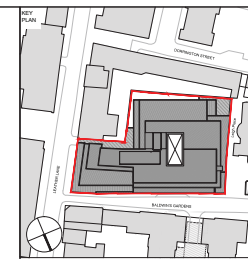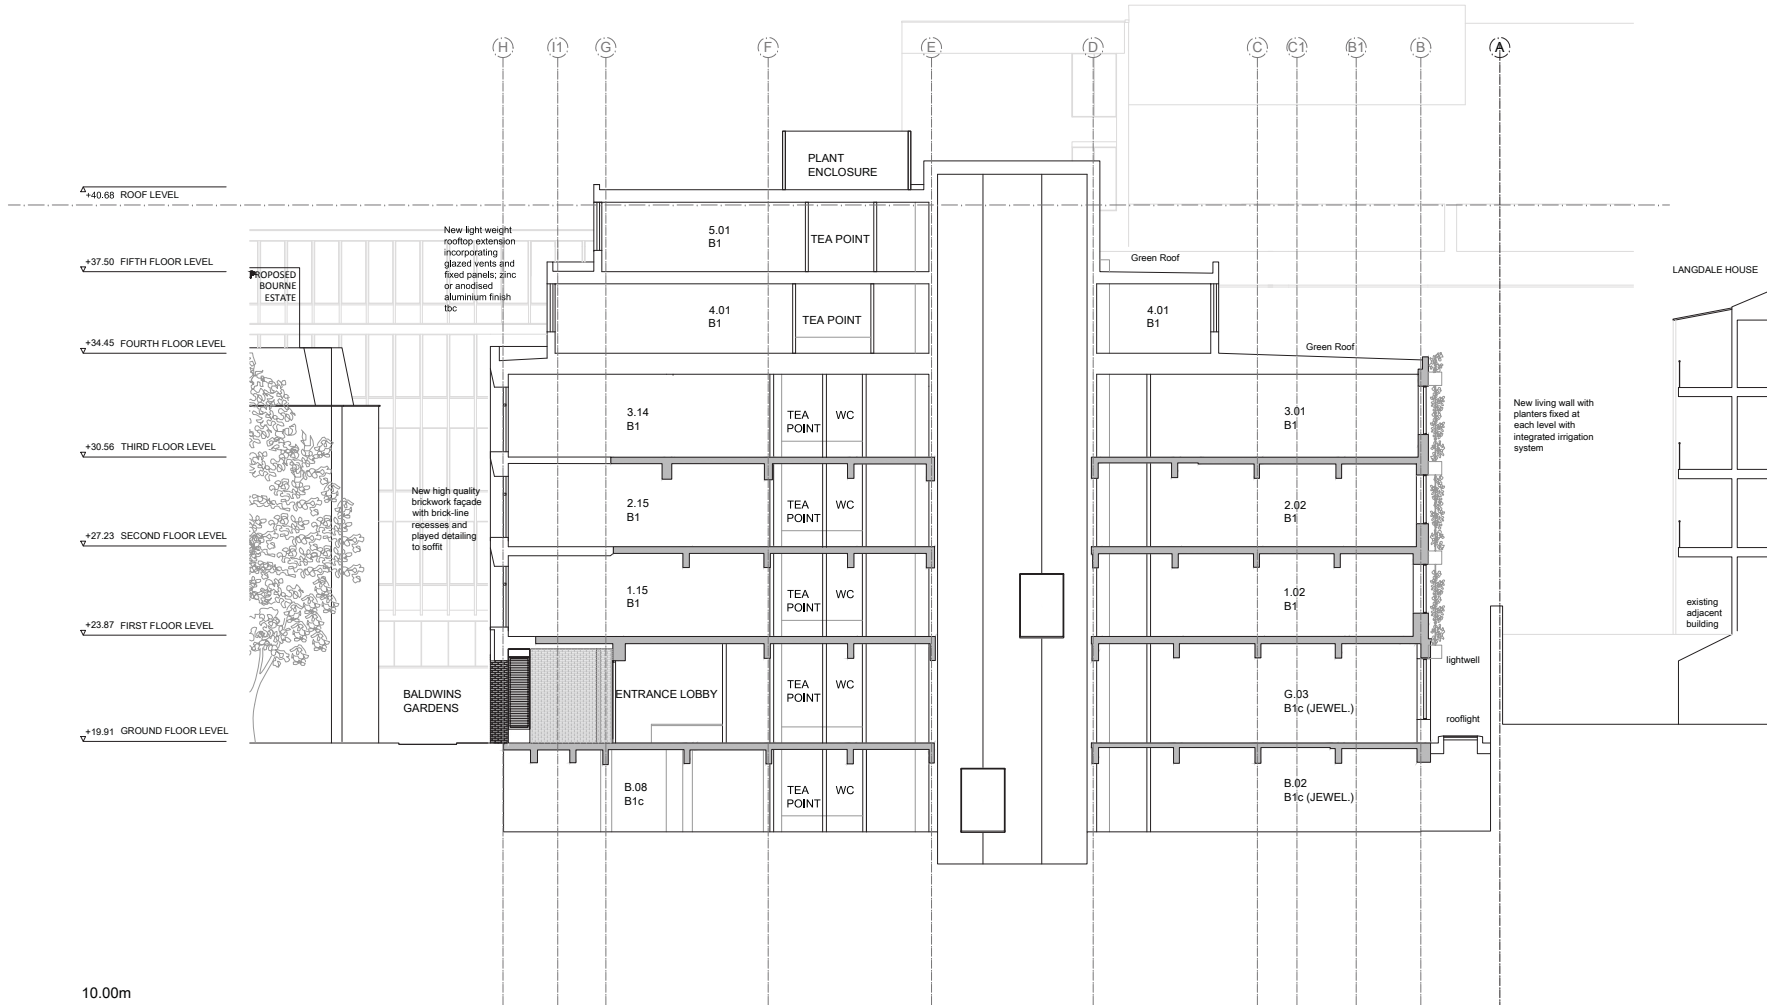

WORKSPACE<sup>®</sup>  
 Chester House  
 Kennington Park  
 Business Centre  
 1-3 Brixton Road  
 London SW9 6DE  
 Phone: 0845 566 1218 Fax: 020 7247 0157

DO NOT SCALE FROM THIS DRAWING.  
 THIS DRAWING IS BASED ON DIMENSIONAL SURVEY INFORMATION PROVIDED BY OTHERS. THE ARCHITECT CANNOT ACCEPT RESPONSIBILITY FOR THE ACCURACY OF ALL DIMENSIONS ARE SHOWN IN METRIC.  
 THIS DRAWING REMAINS THE COPYRIGHT OF KARAKUSEVIC CARSON ARCHITECTS

NOTES

APPROVED DRAWING

| Rev | Reason for issue        | Date     |
|-----|-------------------------|----------|
| 03  | Detailed Design Updates | 29.05.15 |
| 02  | Detailed Design Updates | 16.05.14 |
| 01  | No change from draft    | 15.08.13 |



**karakusevic carson architects**  
 The Gymnasium  
 56 Kingsway Place, Sans Walk  
 London SE1 8 5LJ  
 Tel: +44 207 566 6300  
 Fax: +44 207 566 7281  
 Email: mail@karakusevic-carson.com

PROJECT  
 Hatton Square  
 London Borough of Camden  
 London

TITLE  
 Cross Section DD

| DRAWING NUMBER | REVISION |
|----------------|----------|
| 203_A_P_200_02 | 03       |

| PLANNING   |            |                |
|------------|------------|----------------|
| DATE       | DRAWN BY   | SCALE          |
| 29/05/2015 | VV/TB      | 1/100 @ A1     |
| PLOT DATE  | CHECKED BY | PROJECT NUMBER |
| 29/05/2015 | TB/KS      | 203            |

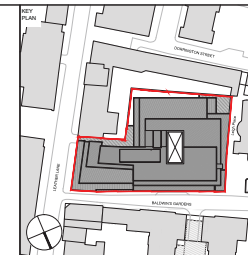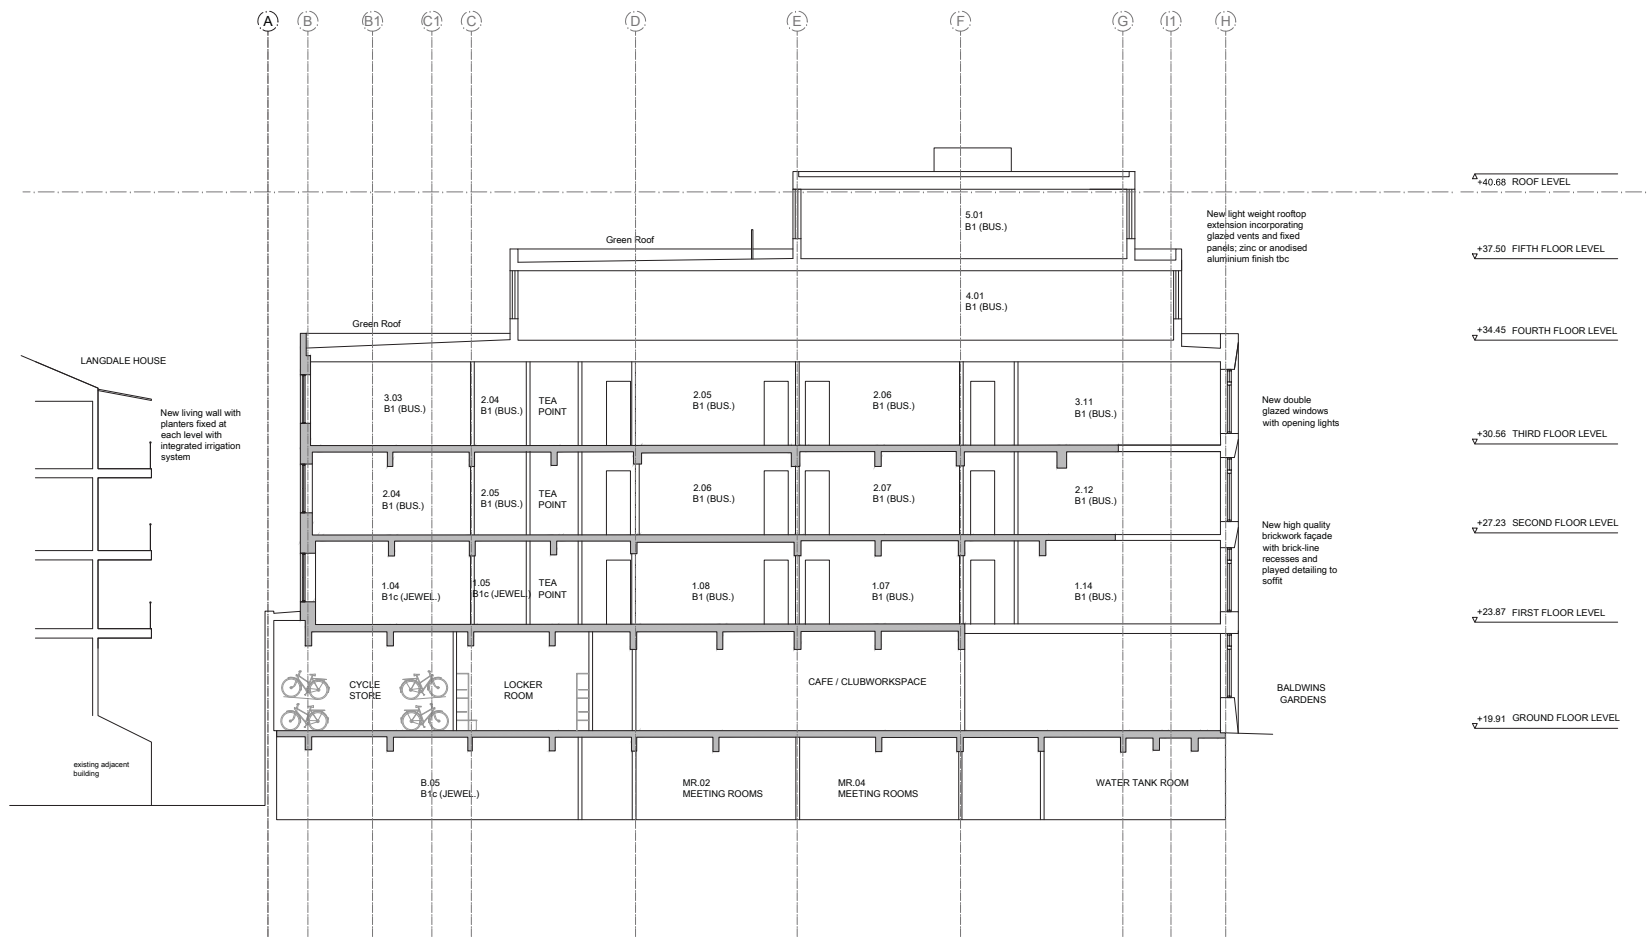

DO NOT SCALE FROM THIS DRAWING.

THIS DRAWING IS BASED ON DIMENSIONAL SURVEY INFORMATION PROVIDED BY OTHERS. THE ARCHITECT CANNOT ACCEPT RESPONSIBILITY FOR THE ACCURACY OF THIS SURVEY INFORMATION.

ALL DIMENSIONS ARE SHOWN IN METRIC.



THIS DRAWING REMAINS THE COPYRIGHT OF KARAMUSEVIC CARSON ARCHITECTS

|     |                         |          |
|-----|-------------------------|----------|
|     |                         |          |
|     |                         |          |
| 03  | Detailed design Updates | 29.05.15 |
| 02  | Detailed design Updates | 16.05.14 |
| 01  | No change from draft    | 15.08.13 |
| Rev | Reason for issue        | Date     |

PROJECT  
Hatton Square  
London Borough of Camden  
London

|                |          |
|----------------|----------|
| DRAWING NUMBER | REVISION |
| 203_A_P_200_04 | 03       |

|                         |                    |                       |
|-------------------------|--------------------|-----------------------|
| DATE<br>29/05/2015      | DRAIN BY<br>VV/TB  | SCALE<br>1/100 @ A1   |
| PLOT DATE<br>29/05/2015 | CHECKED BY<br>TR/S | PROJECT NUMBER<br>203 |

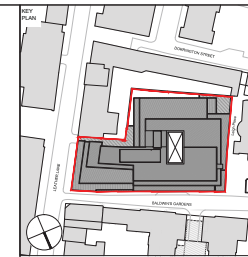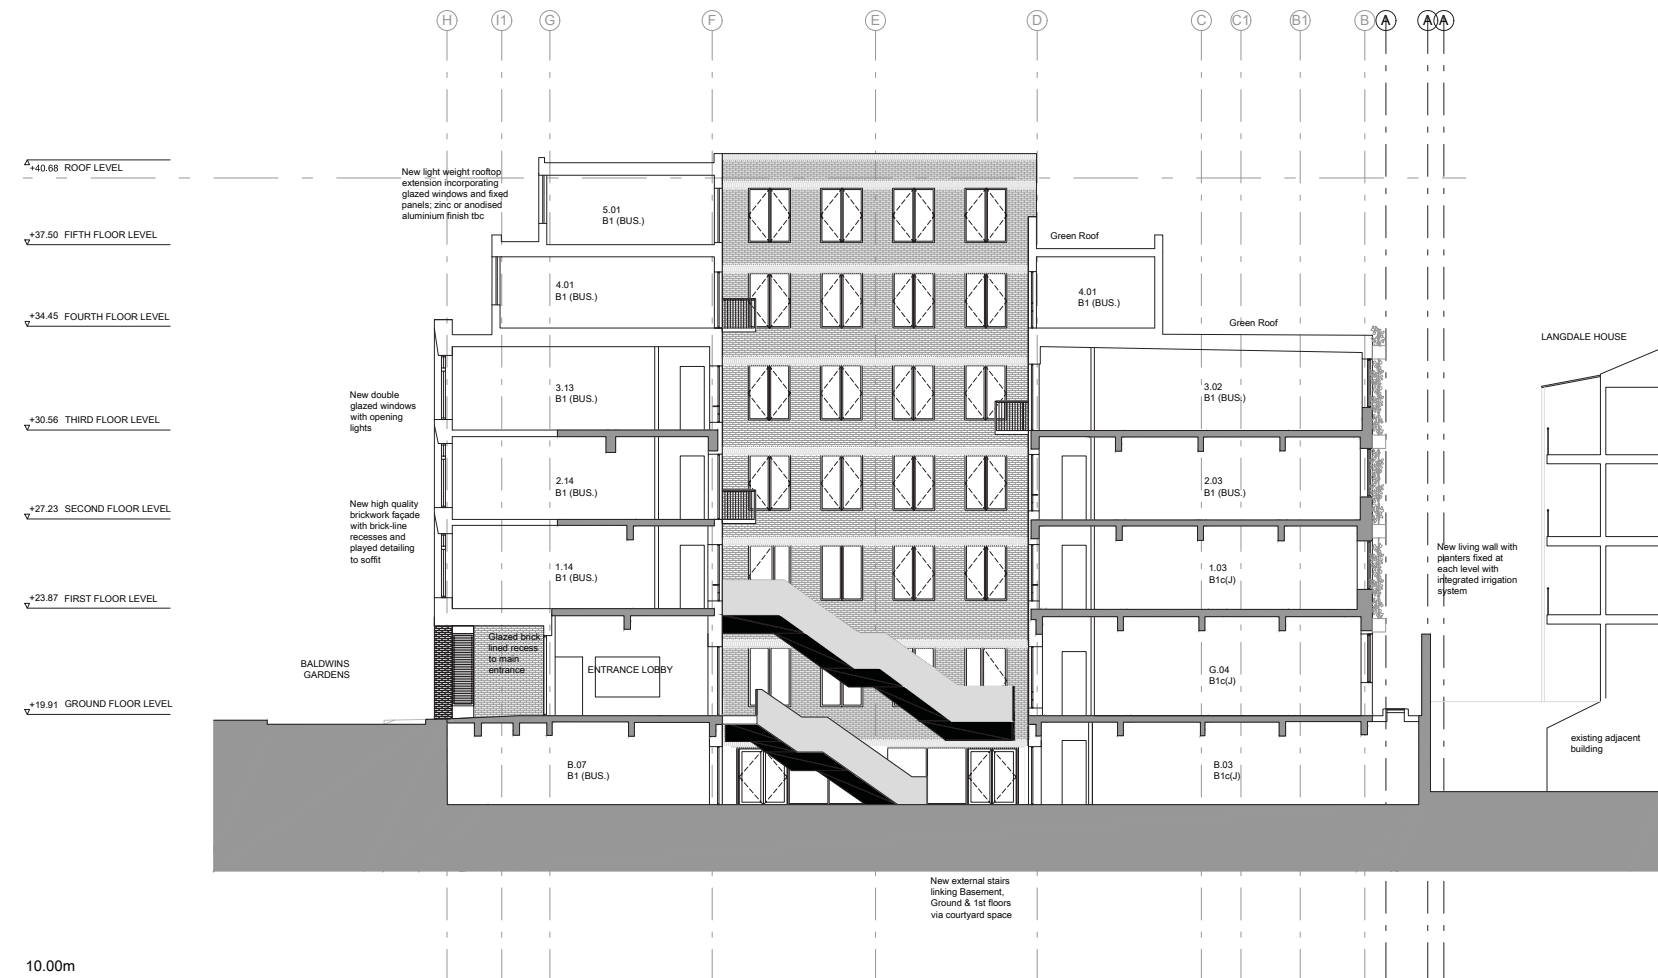

CLIENT

DO NOT SCALE FROM THIS DRAWING.  
THIS DRAWING IS BASED ON DIMENSIONAL SURVEY INFORMATION PROVIDED BY OTHERS. THE ARCHITECT CANNOT ACCEPT RESPONSIBILITY FOR THE ACCURACY OF ALL DIMENSIONAL INFORMATION.  
THIS DRAWING REMAINS THE COPYRIGHT OF KARAKUSEVIC CARSON ARCHITECTS

NOTES

APPROVED DRAWING

| REV | REASON FOR ISSUE        | DATE     |
|-----|-------------------------|----------|
| 03  | Detailed Design Updates | 29.05.15 |
| 02  | Detailed Design Updates | 16.05.14 |
| 01  | No change from draft    | 15.08.13 |

**karakusevic carson architects**  
The Gymnasium  
56 Kingsway Place, Sans Walk  
London EC1A 3JL  
Tel: +44 207 566 6300  
Fax: +44 207 566 7281  
Email: mail@karakusevic-carson.com

PROJECT


TITLE

Cross Section CC Inverted

| DRAWING NUMBER | REVISION |
|----------------|----------|
| 203_A_P_200_05 | 03       |

| PLANNING   |            |                |
|------------|------------|----------------|
| DATE       | DRAWN BY   | SCALE          |
| 29/05/2015 | VV/TB      | 1/100 @ A1     |
| PLOT DATE  | CHECKED BY | PROJECT NUMBER |
| 29/05/2015 | TB/KS      | 203            |



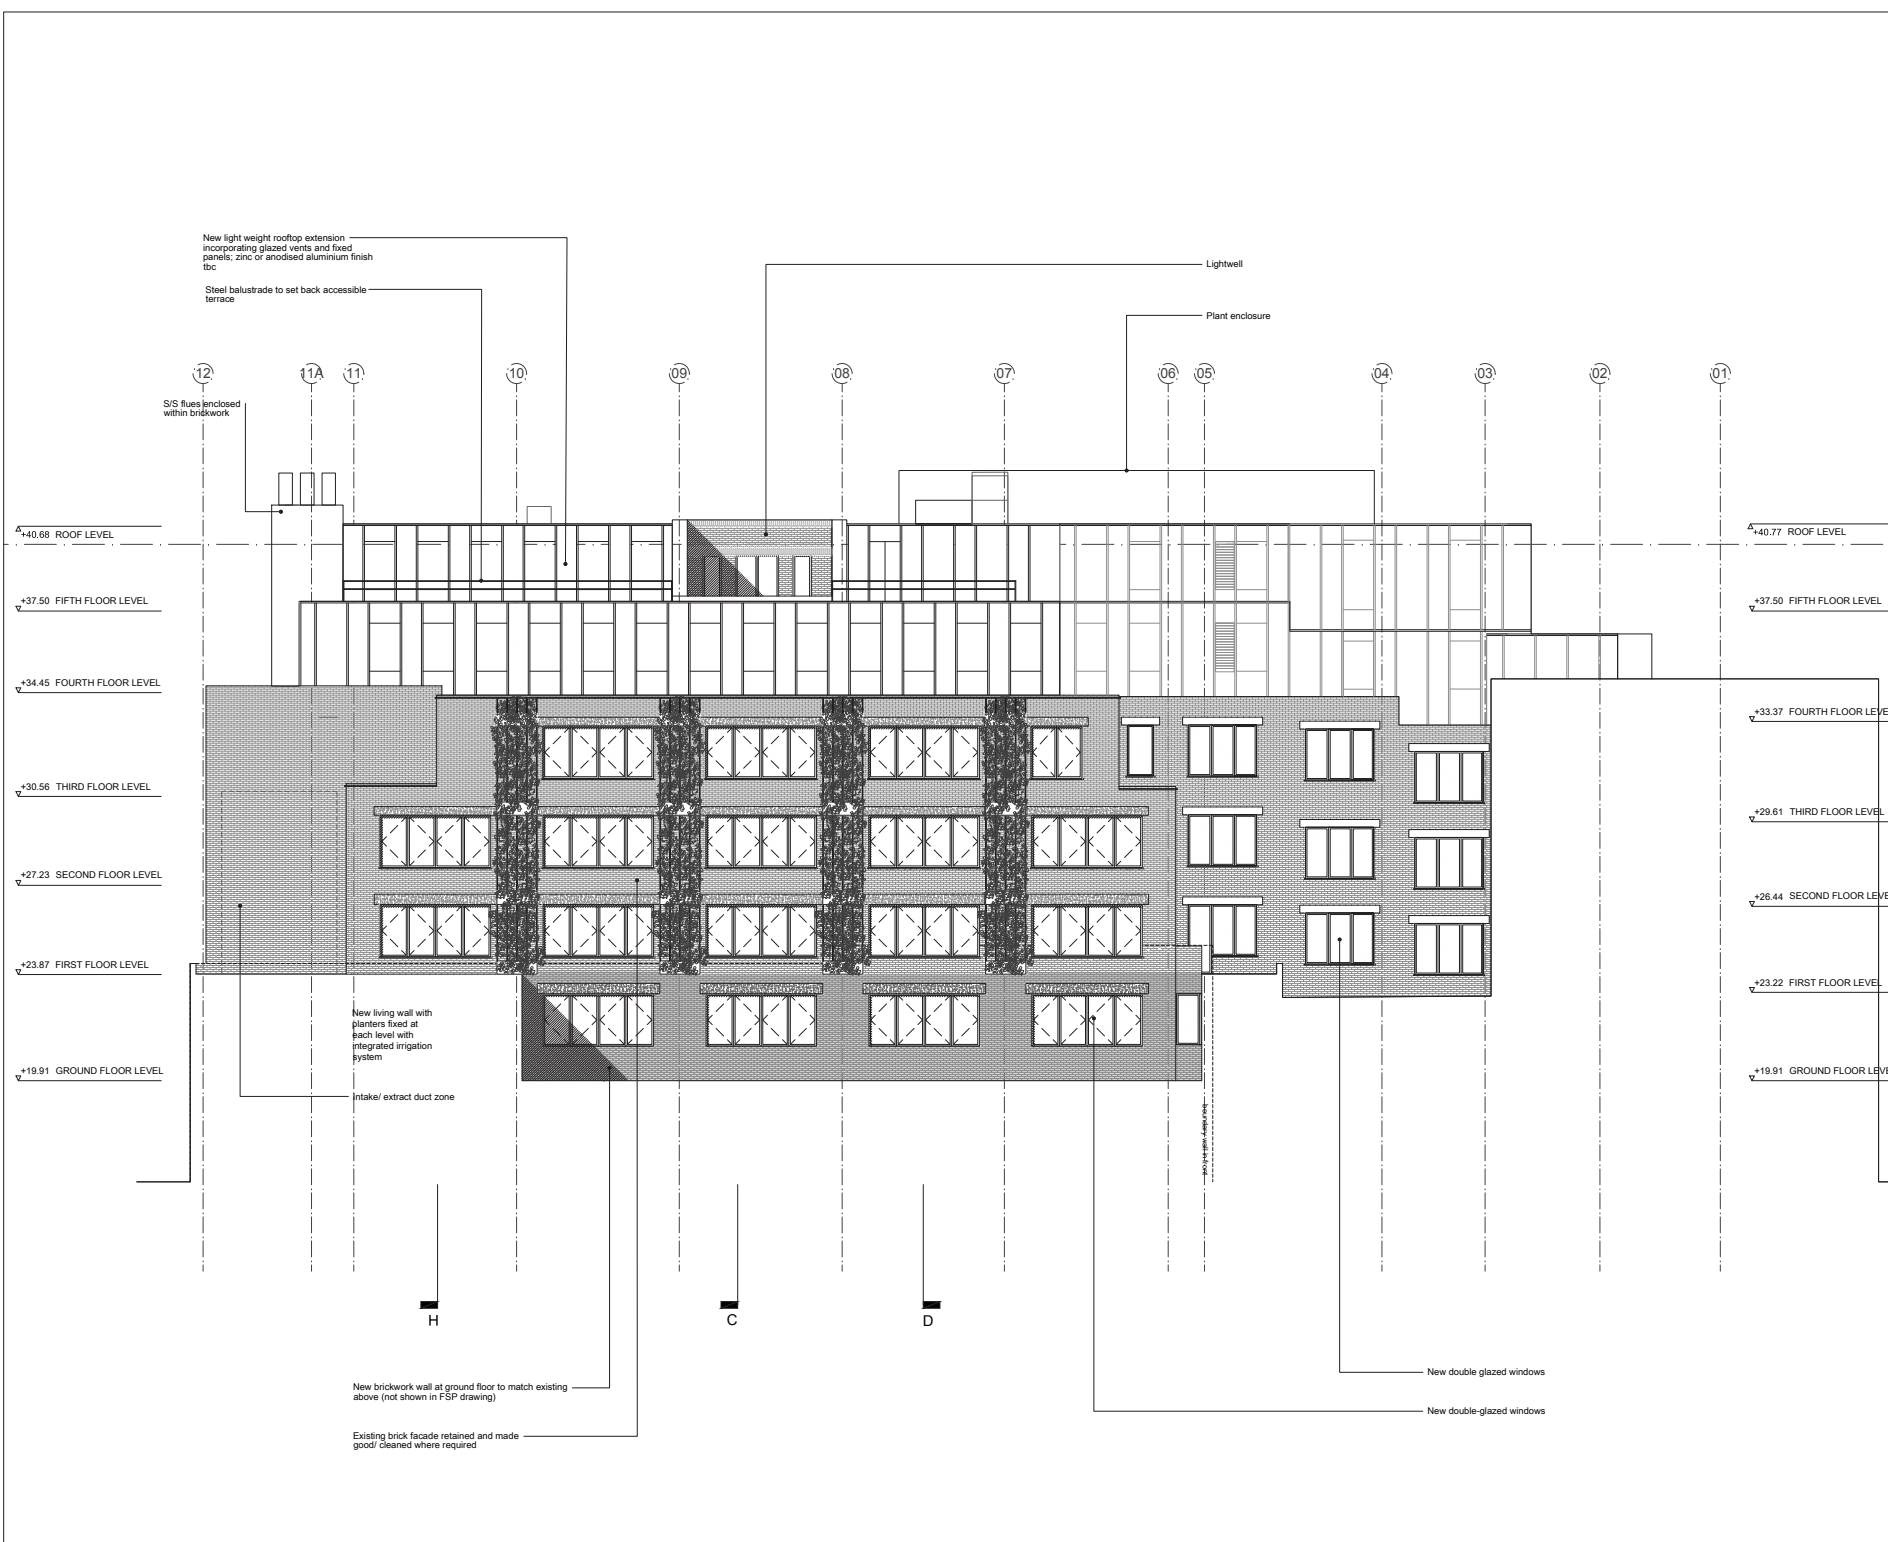

CLIENT

**WORKSPACE**

Chester House  
Kernington Park  
Business Centre  
1-3 Braxton Road  
London SW19 0LE  
Phone: 0845 564 1216 Fax: 020 7247 0157

DO NOT SCALE FROM THIS DRAWING.

THIS DRAWING IS BASED ON DIMENSIONAL SURVEY INFORMATION PROVIDED BY OTHERS. THE ARCHITECT CANNOT ACCEPT RESPONSIBILITY FOR THE ACCURACY OF THIS SURVEY INFORMATION.

ALL DIMENSIONS ARE SHOWN IN METRIC.

THIS DRAWING REMAINS THE COPYRIGHT OF KARAKUSEVIC CARSON ARCHITECTS

NOTES

|    |                          |          |
|----|--------------------------|----------|
| 03 | Detailed Design Updates  | 29.05.15 |
| 02 | Detailed Design Updates  | 16.05.14 |
| 01 | Level annotation revised | 15.08.13 |

| Rev | Reason for issue         | Date     |
|-----|--------------------------|----------|
| 03  | Detailed Design Updates  | 29.05.15 |
| 02  | Detailed Design Updates  | 16.05.14 |
| 01  | Level annotation revised | 15.08.13 |

**karakusevic carson architects**

The Gymnasium  
56 Kingsway Place, Sans Walk  
London EC1A 0LL  
Tel: +44 207 566 6300  
Fax: +44 207 566 7281  
Email: mail@karakusevic-carson.com

PROJECT

Hatton Square  
London Borough of Camden  
London

TITLE



South Elevation

|                |                |          |    |
|----------------|----------------|----------|----|
| DRAWING NUMBER | 203_A_P_300_01 | REVISION | 03 |
|----------------|----------------|----------|----|

STATUS

PLANNING

|           |            |            |       |                |            |
|-----------|------------|------------|-------|----------------|------------|
| DATE      | 29/05/2015 | DRAWN BY   | VV/TB | SCALE          | 1/100 @ A1 |
| PLOT DATE | 29/05/2015 | CHECKED BY | TBKS  | PROJECT NUMBER | 203        |

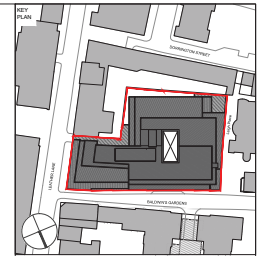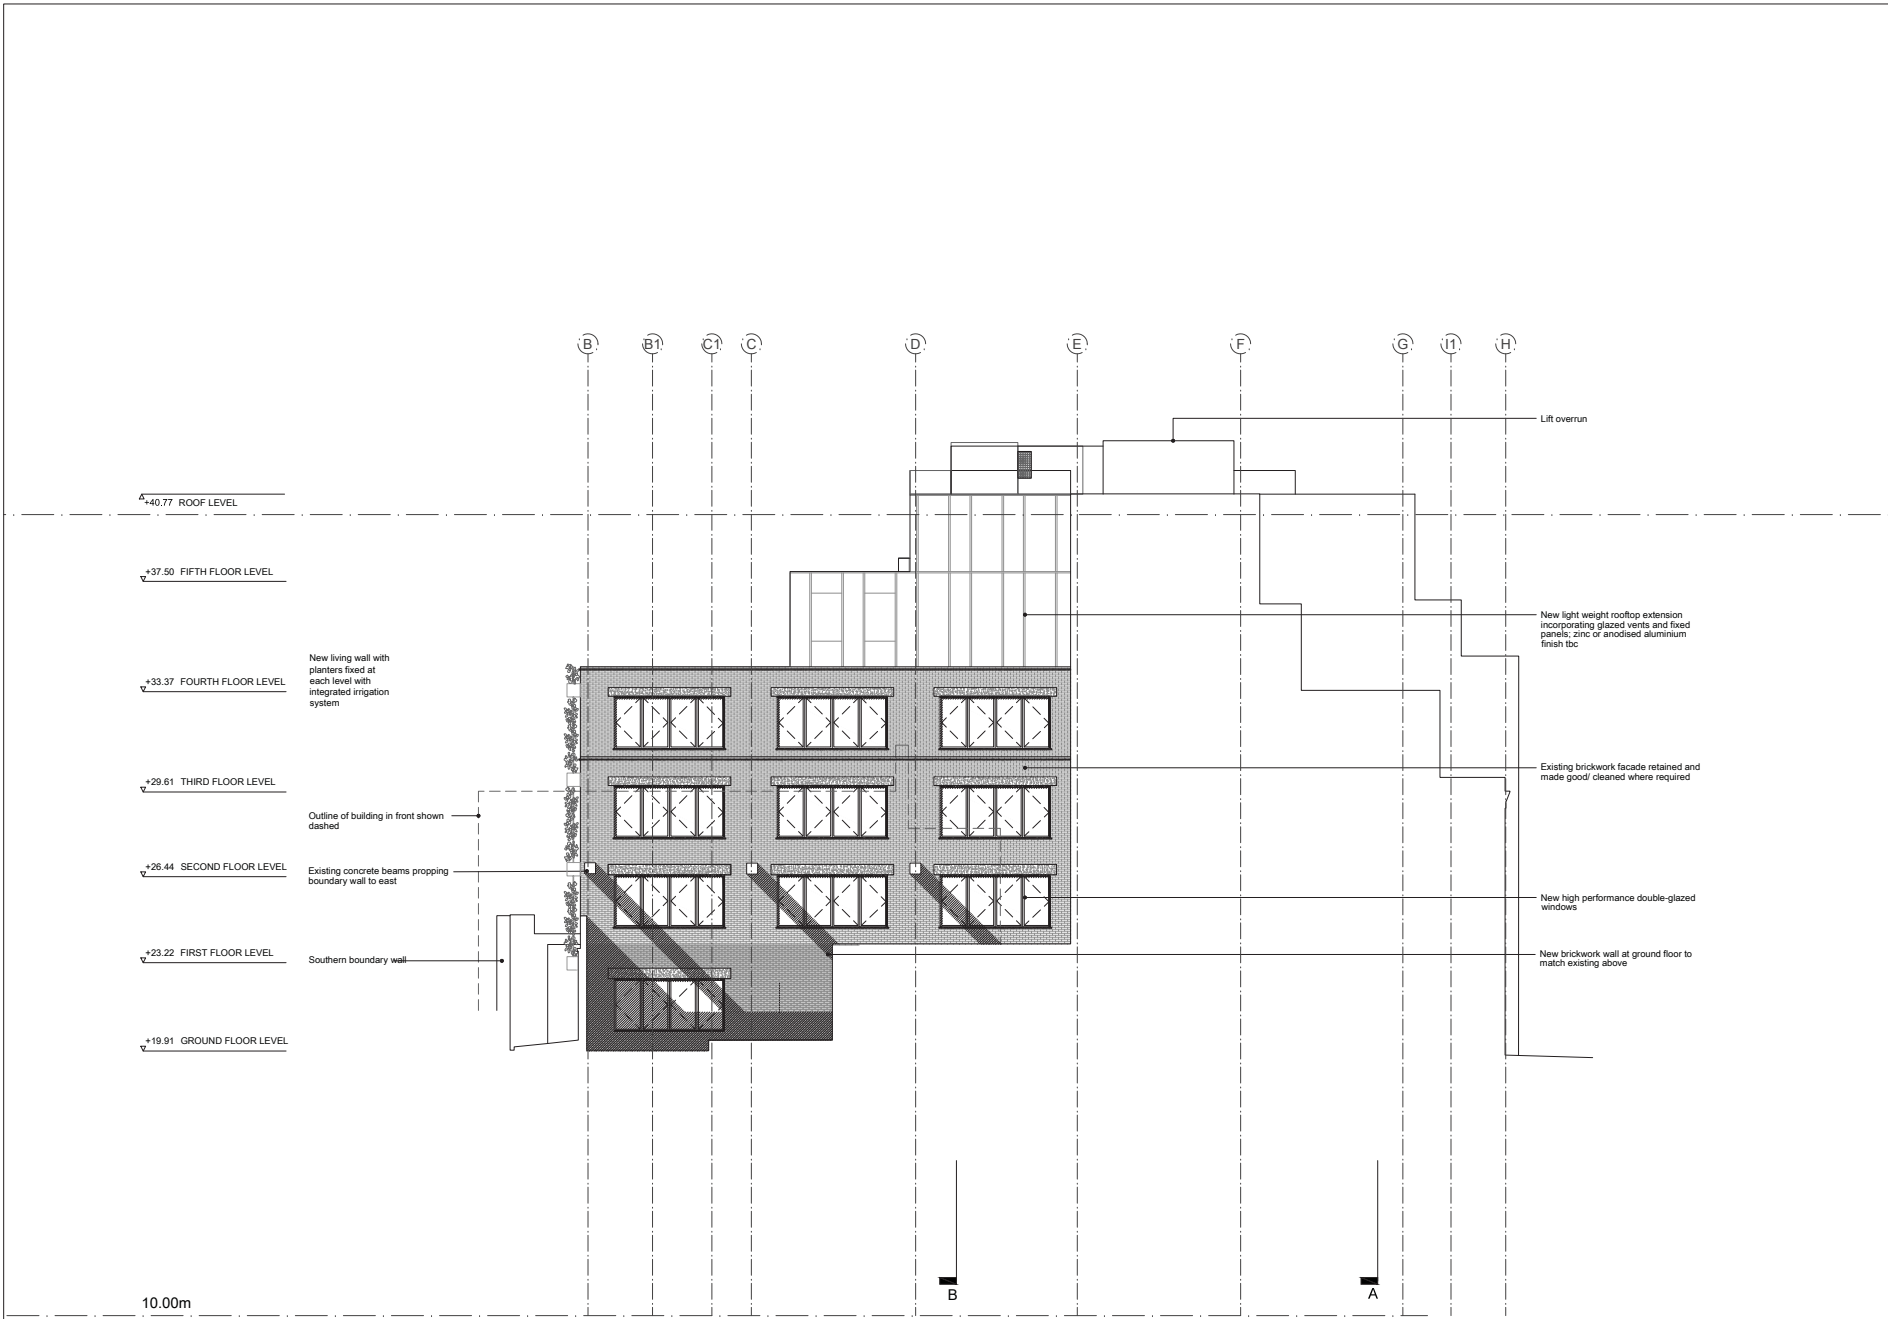

CLIENT  
**WORKSPACE**  
Chester House  
Kernington Park  
Business Centre  
1-3 Braxton Road  
London SW19 0LE  
Phone: 0845 584 1216 Fax: 020 7247 0197

DO NOT SCALE FROM THIS DRAWING.  
THIS DRAWING IS BASED ON DIMENSIONAL SURVEY INFORMATION PROVIDED BY  
OTHERS. THE ARCHITECT CANNOT ACCEPT RESPONSIBILITY FOR THE ACCURACY OF  
THIS SURVEY INFORMATION.  
ALL DIMENSIONS ARE SHOWN IN METRIC.  
THIS DRAWING REMAINS THE COPYRIGHT OF KARAKUSEVIC CARSON ARCHITECTS

NOTES

APPROVED DRAWING

| Rev | Reason for issue        | Date     |
|-----|-------------------------|----------|
| 03  | Detailed Design Updates | 29.05.15 |
| 02  | Detailed Design Updates | 16.05.14 |
| 01  | No change from draft    | 15.08.13 |

**karakusevic carson architects**  
The Gymnasium  
56 Kingsway Place, Sans Walk  
London EC1R 0LL  
Tel: +44 207 565 6300  
Fax: +44 207 565 7281  
Email: mail@karakusevic-carson.com

PROJECT  
Hatton Square  
London Borough of Camden  
London

TITLE  
Recessed East Elevation

| DRAWING NUMBER | REVISION |
|----------------|----------|
| 203_A_P_300_05 | 03       |

STATUS  
PLANNING

| DATE       | DRAWN BY   | SCALE          |
|------------|------------|----------------|
| 29/05/2015 | VV/TB      | 1/100 @ A1     |
| PLOT DATE  | CHECKED BY | PROJECT NUMBER |
| 29/05/2015 | TB/KS      | 203            |