


CAROLYN SQUIRE
 DIP ARCH RIBA
 122 CHURCH WALK
 LONDON N16 8QW
 TEL 020 7254 0624
 FAX 020 7503 9769

JOB No: 1723/2
 DATE: JUN 17
 SCALE: 1:50 @ A3

PROJECT: 264 BURGLEY ROAD
 NW5 1UN
 DRAWING: EXISTING ELEVATIONS

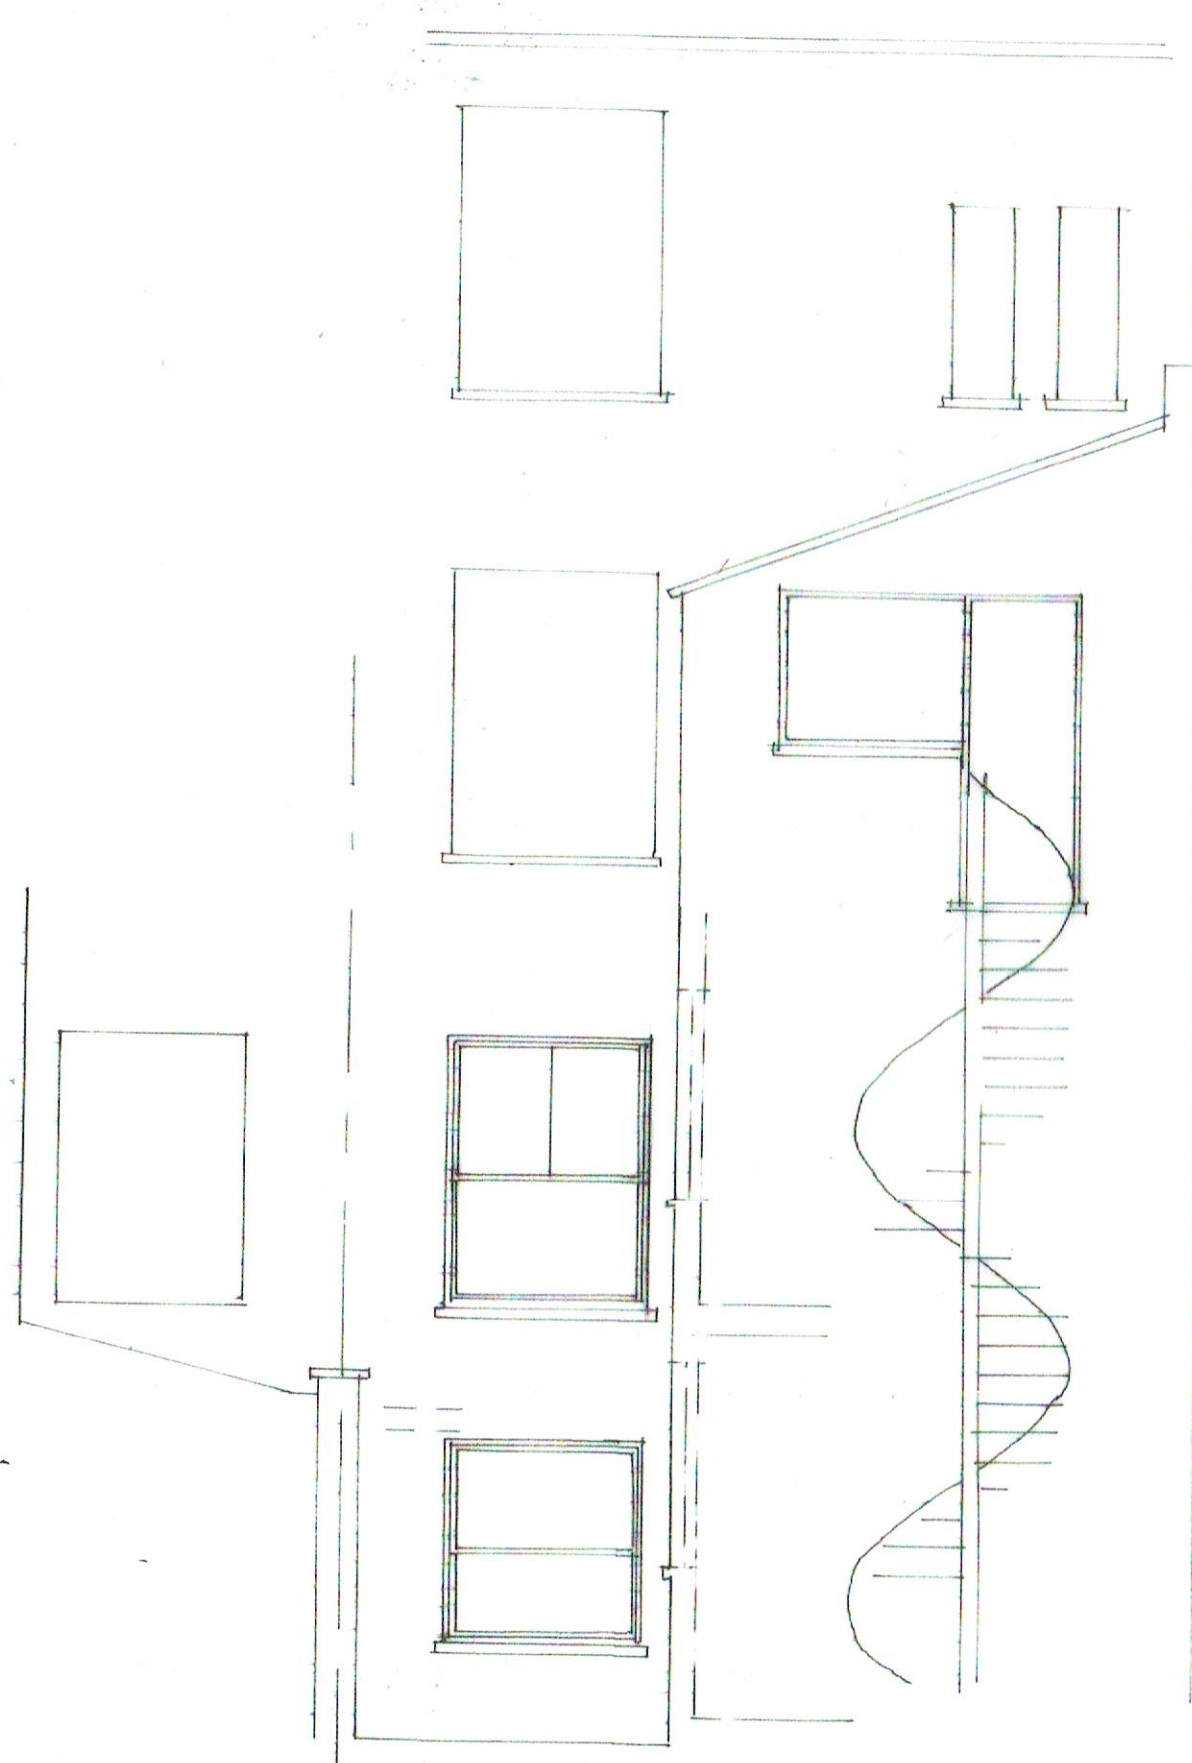

REAR ELEVATION



FLANK ELEVATION