



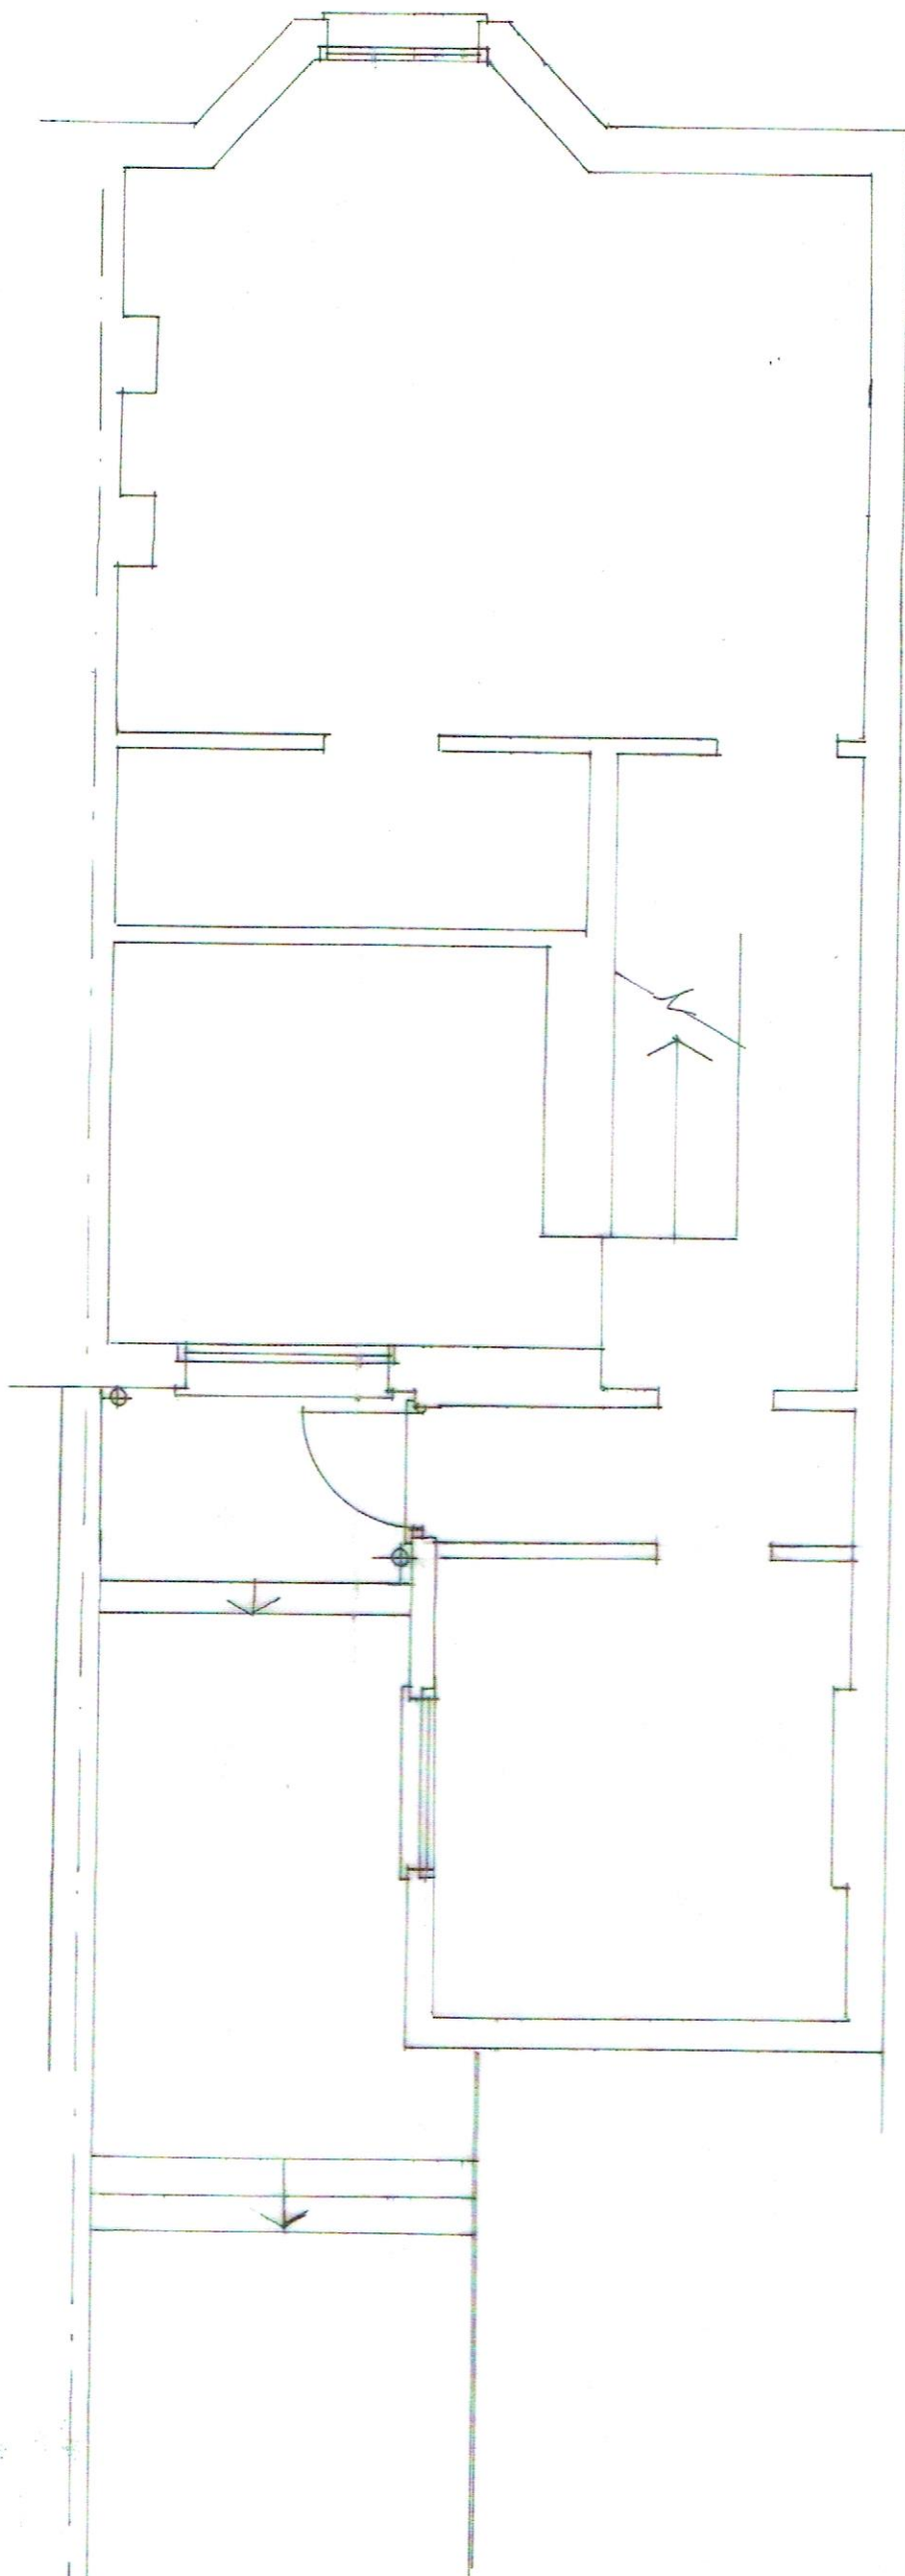

LOWER GROUND FLOOR PLAN

0 1 2

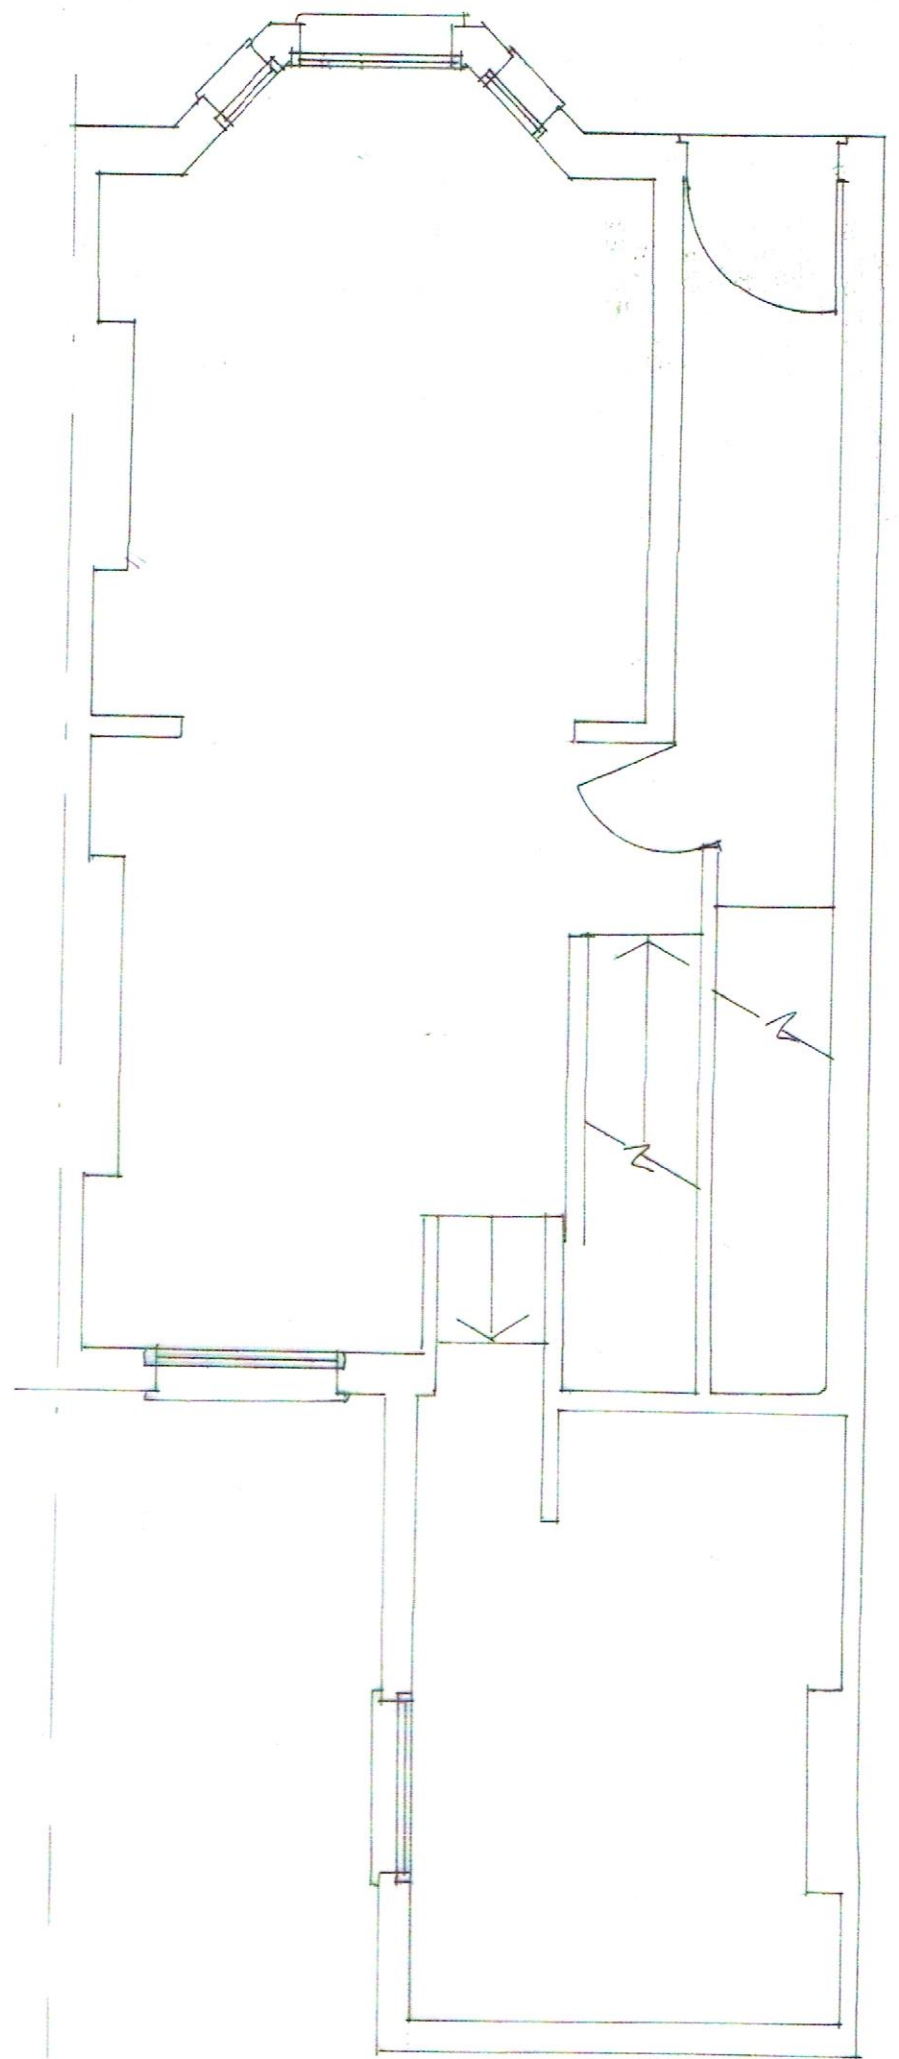

GROUND FLOOR PLAN



CAROLYN SQUIRE
DIP ARCH RIBA
122 CHURCH WALK
LONDON N16 8QW
TEL 020 7254 0624
FAX 020 7503 9769
PROJECT: 26 A BURGHLEY ROAD
NW5 1UN
DRAWING: EXISTING LOWER GROUND +
GROUND FLOOR PLANS

JOB NO: 1723/1

DATE: JUN 17

SCALE: 1:50 @ A3