



BURGHLEY ROAD

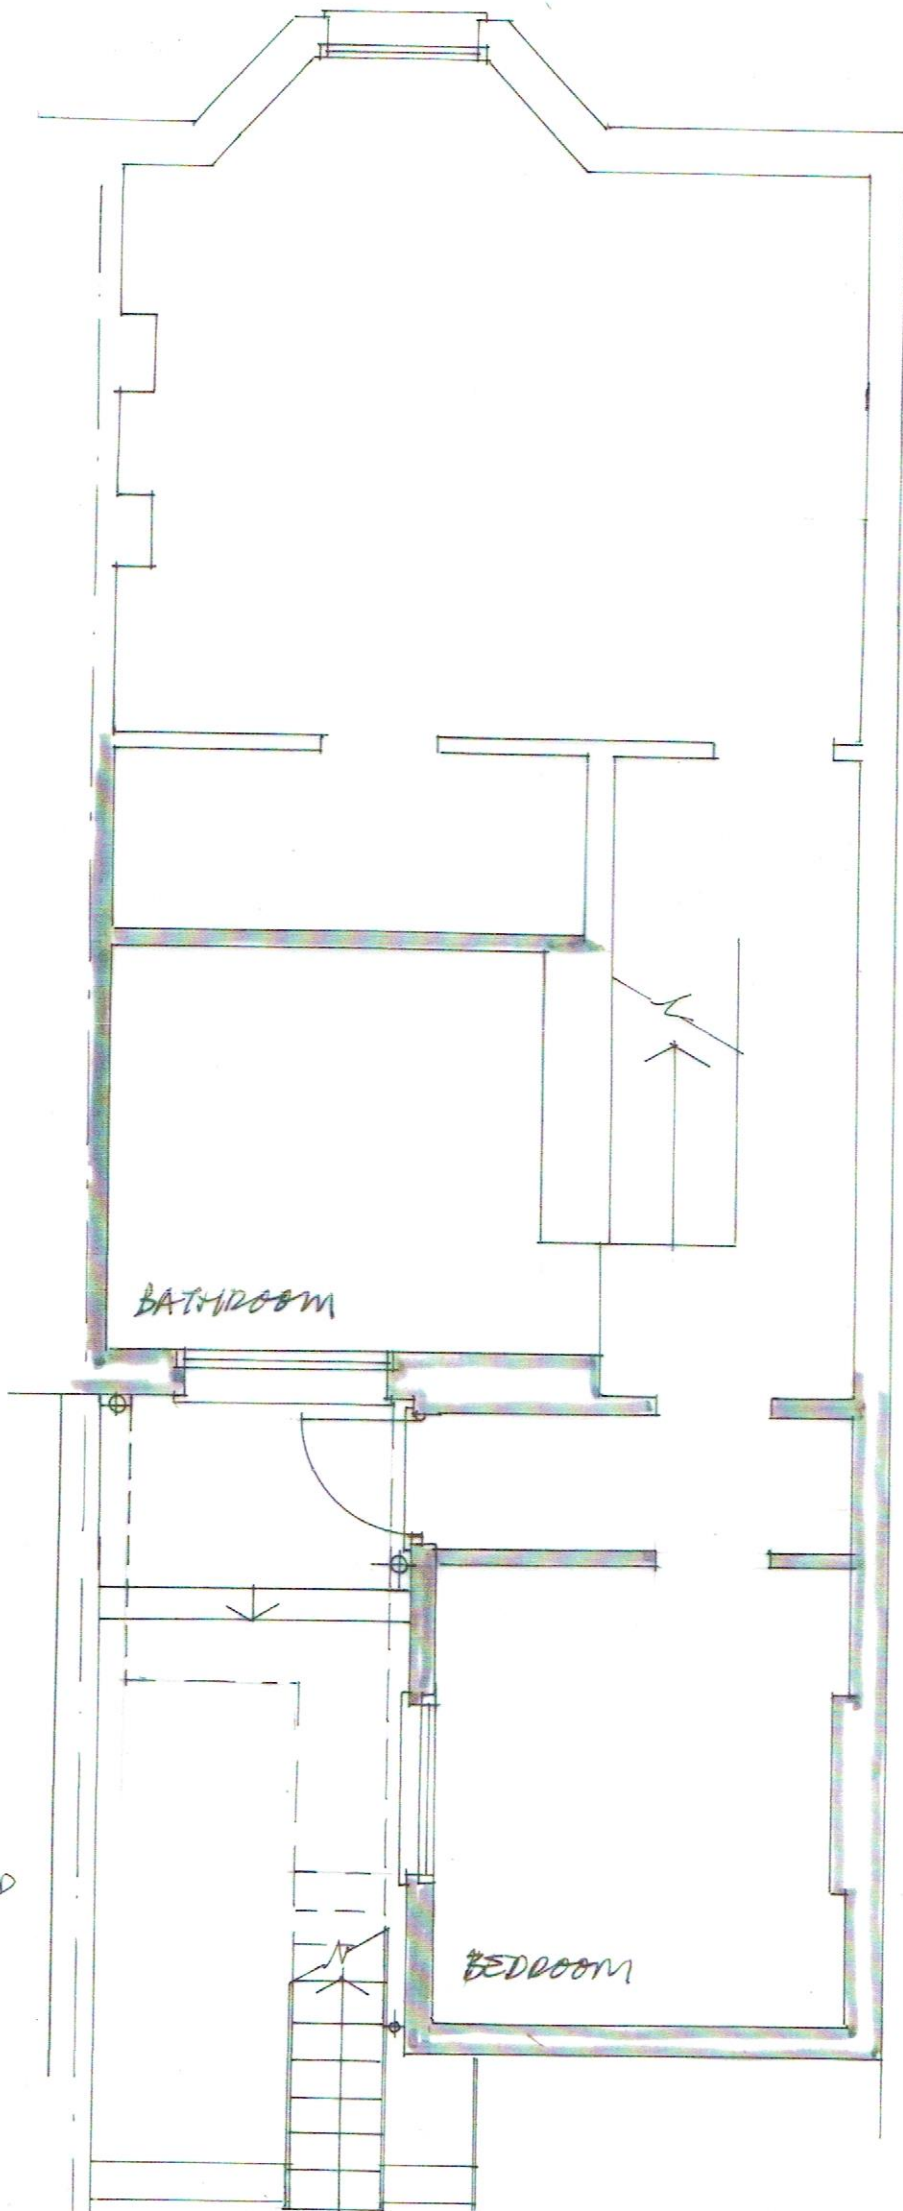

LOWER GROUND FLOOR PLAN

GARDEN TO
UPPER MAISONETTE
OF NO 86

NO 84
BURGHLEY ROAD

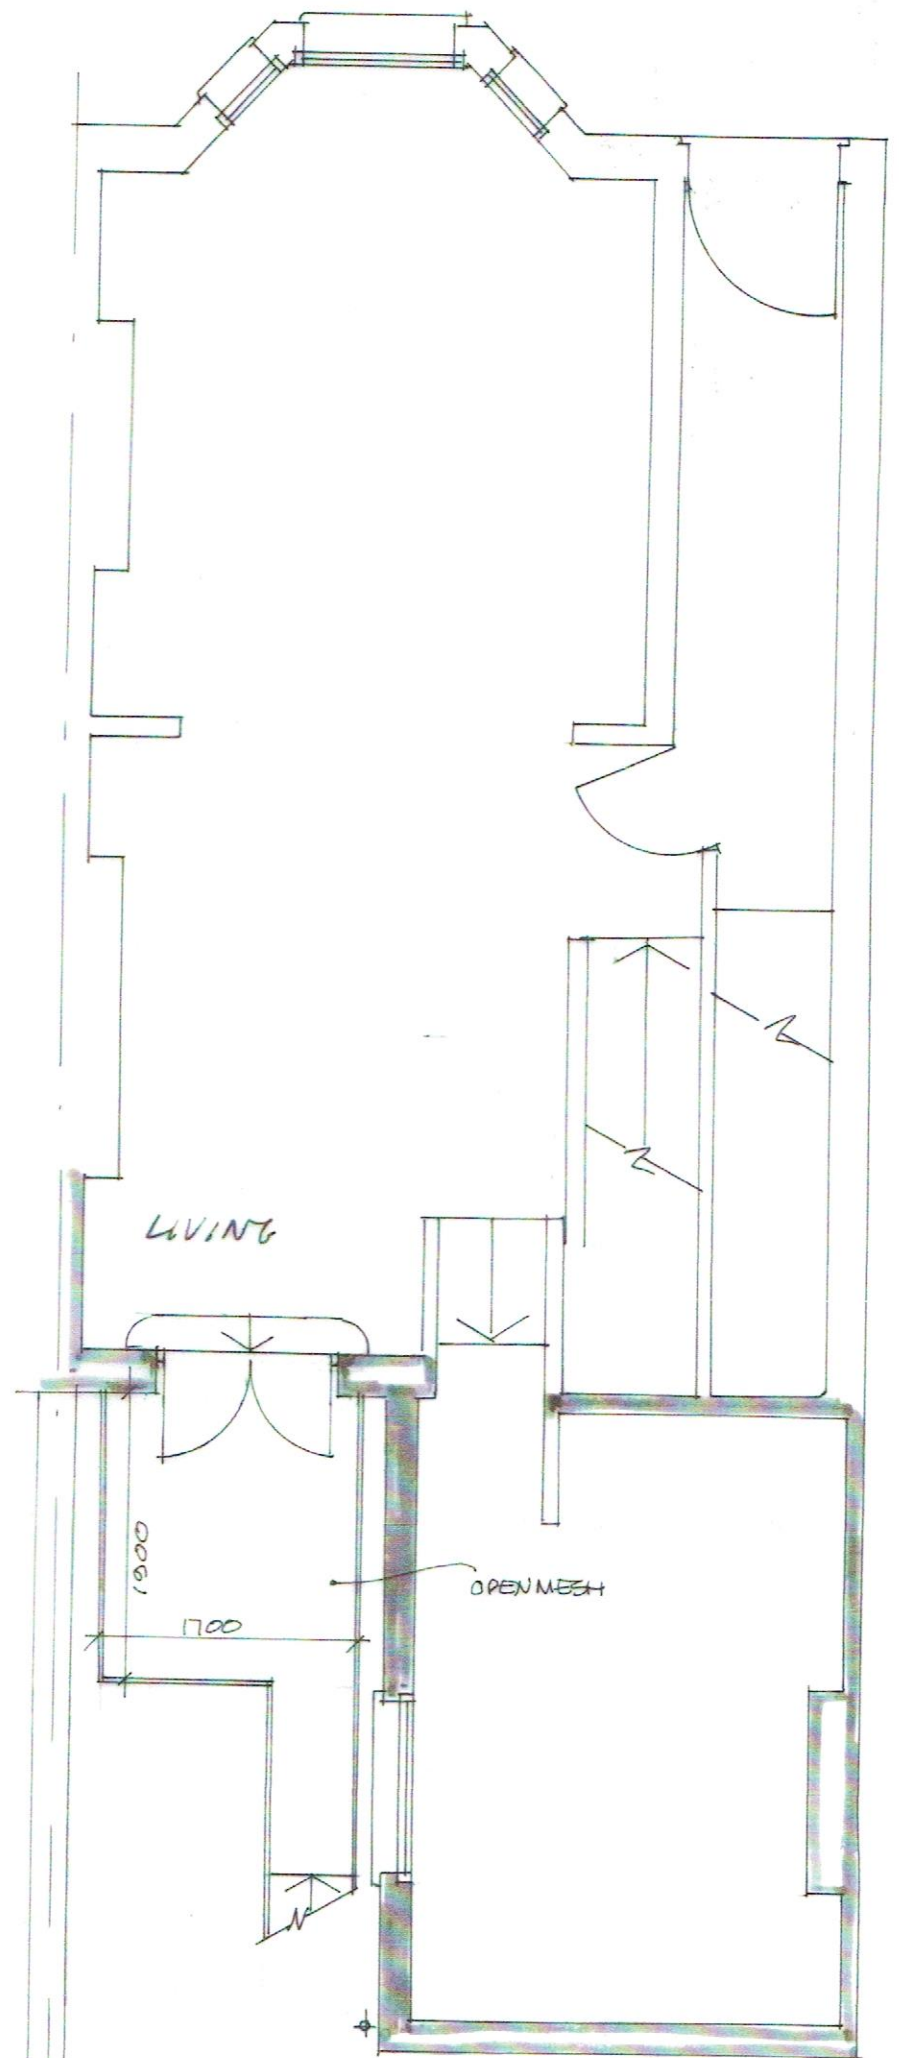

GROUND FLOOR PLAN

CAROLYN SQUIRE	JOB NO: 1723/3
DIP ARCH RIBA	DATE: JUN 17
122 CHURCH WALK	SCALE: 1:50 @ A3
LONDON N16 8QW	
TEL 020 7254 0624	
FAX 020 7503 9769	
PROJECT: 86A BURGHLEY ROAD	
NW5 1UN	
DRAWING: PROPOSED LOWER GROUND	
& GROUND FLOOR PLANS	