



- NOTES:
1. This drawing is copyright of Scancon Architects Ltd.
  2. Use figured dimensions only.
  3. Contractors to notify architect immediately of any dimensional discrepancy.

- Revisions:
- / - June 2017: Issued to Client.
  - / - June 2017: Issued to Local Authority as part of an application for Full Planning Permission.

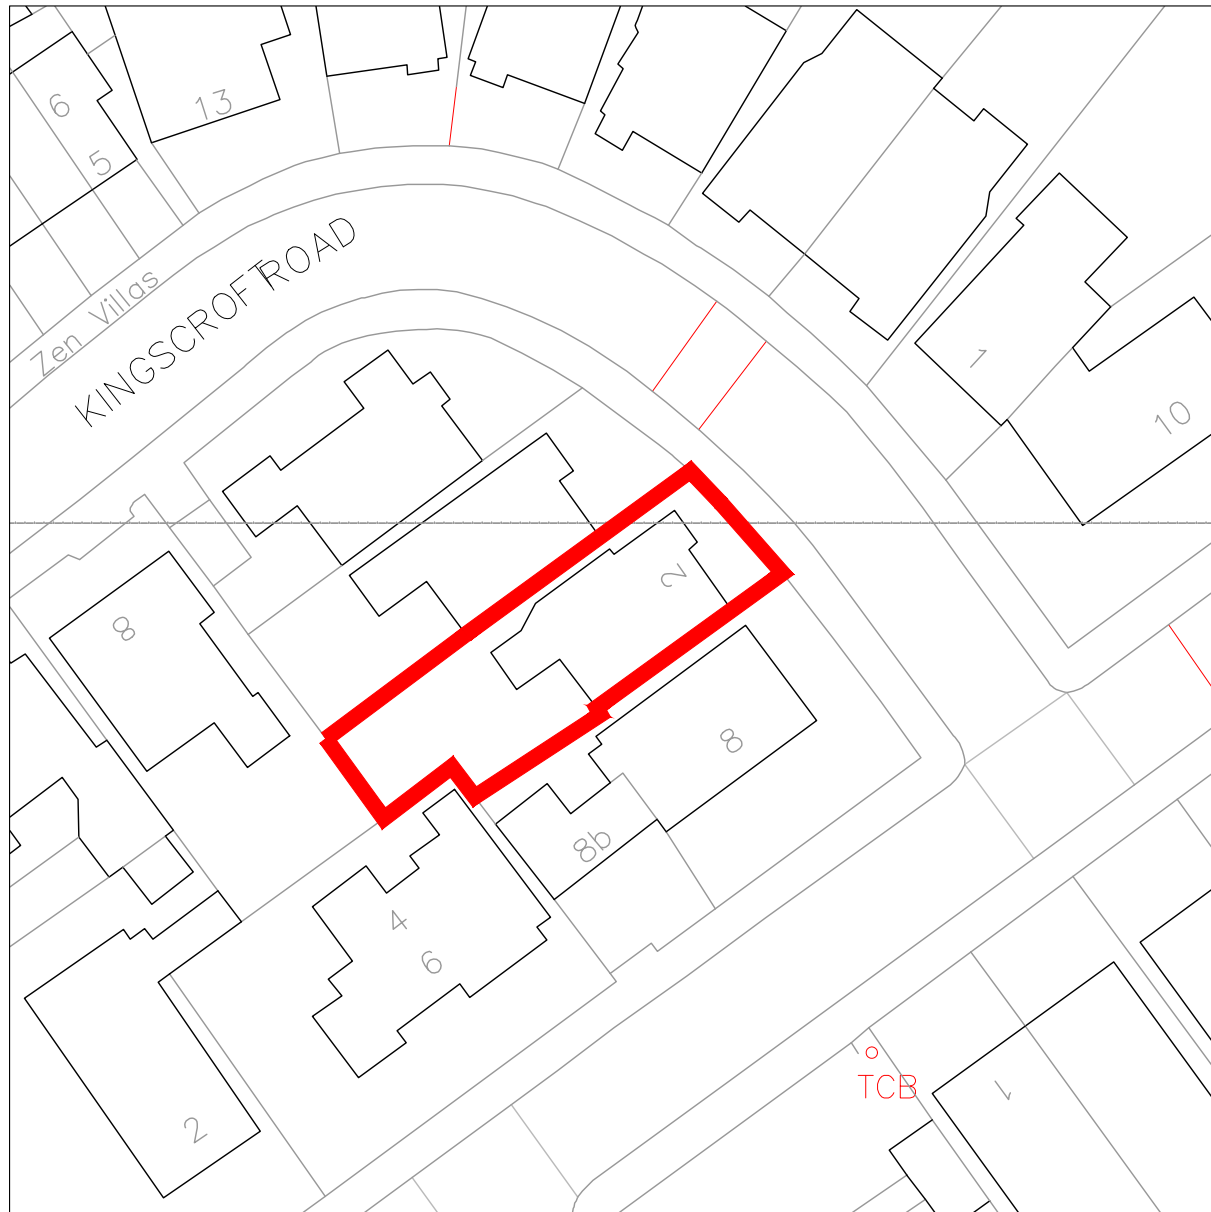

**Site Plan - Existing Layout**  
- scale = 1:500 @ A3

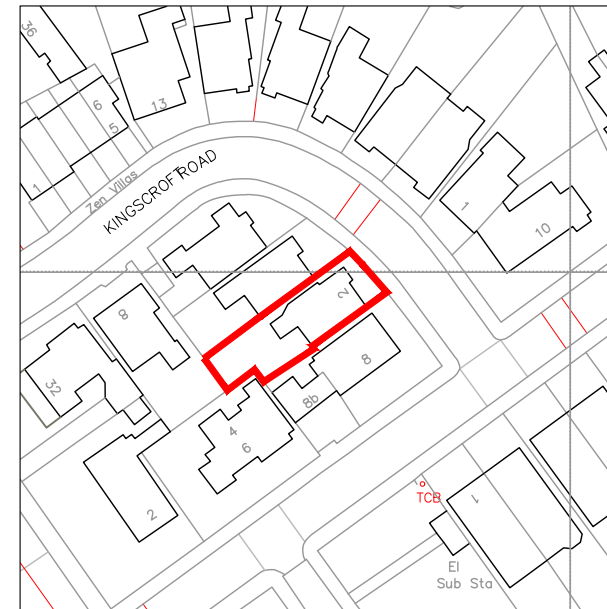

**Location Plan - Existing Layout**  
- scale = 1:1250 @ A3

drawing status: **PLANNING**

job title:  
**FLATS 2 & 2A**  
**KINGSCROFT ROAD**  
London, NW2 3QG

Hyjan Investments Holdings Ltd

drg. title:  
**LOCATION PLAN**  
Existing Layout scale: 1:500@A3

drawn: mk | audited: bgd | date: 06/2017 | 1:1250@A3

job No: **0248** | drg. No: **PL 00** | rev: /