


Demolition First Floor Plan

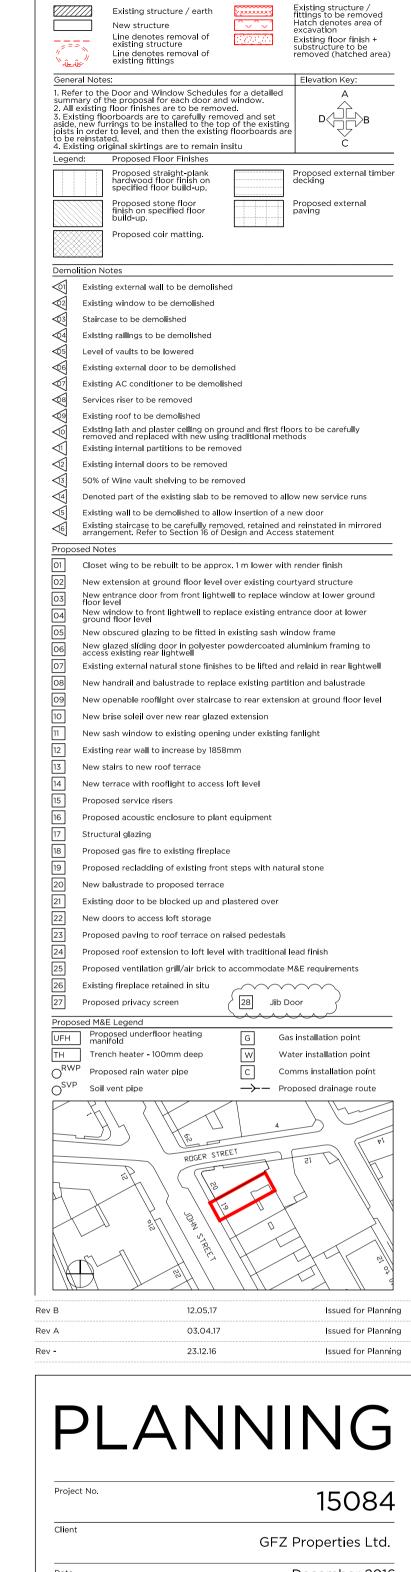


Existing structure / earth

Project No.			15084		
Client			GFZ	Propertie	s Ltd.
 Date			December 2016		
Scale 1:100@A3/1:50@					50@A
Project				19 John	Street
Drawing Tit		molition & Pro	posed	First Floo	r Plan
Drawing No).			P_03	Rev. B
 Drawn		Approved		Signed	
	LG	ТВ			



Copyright Marek Wojciechowski Architects Limited.

No implied license exists. This drawing should not be used to calculate areas for the purposes of valuation. All dimensions to be checked on site by the contractor and such dimensions to be their responsibility. Do not scale drawings. All work must comply with relevant British Standards and Building Regulations requirements. Drawing errors and omissions to be reported to the architect.

 

Proposed First Floor Plan