

Proposed Rear Elevation

KEY

Materials Key

- Existing Construction
- Existing Construction to be Removed
- Proposed Construction

IMPORTANT NOTES:
 DO NOT SCALE FROM THIS DRAWING.
 REPORT ANY ERRORS, OMISSIONS OR INCONSISTENCIES TO A. MARCHINI ARCHITECTURE LTD IMMEDIATELY.
 DIMENSIONS TO BE CHECKED ON SITE BEFORE FABRICATION.
 THIS DRAWING IS FOR THE FOLLOWING PURPOSE ONLY:

- SKETCH
- TENDER
- CONTRACT

TO BE READ IN CONJUNCTION WITH THE FOLLOWING DRAWINGS ISSUED BY OTHERS:




DWG No.	DWG TITLE	ISSUED BY

REVISIONS



REV	DATE	BRIEF DESCRIPTION

ANNETTE MARCHINI ARCHITECTURE AND DESIGN LTD
 44 CLAPHAM MANOR STREET, LONDON SW4 6DZ, t: 020 7720 4202, studio@marchini-architecture.com


DWG NO. 000/WD/01	REVISION -	JOB TITLE 54 DELANCEY STREET LONDON NW1
SCALE 1:50	PAPER SIZE A3	DWG TITLE PLANNING PROPOSED REAR ELEVATION
DRAWN BY AM	DATE 02 17	

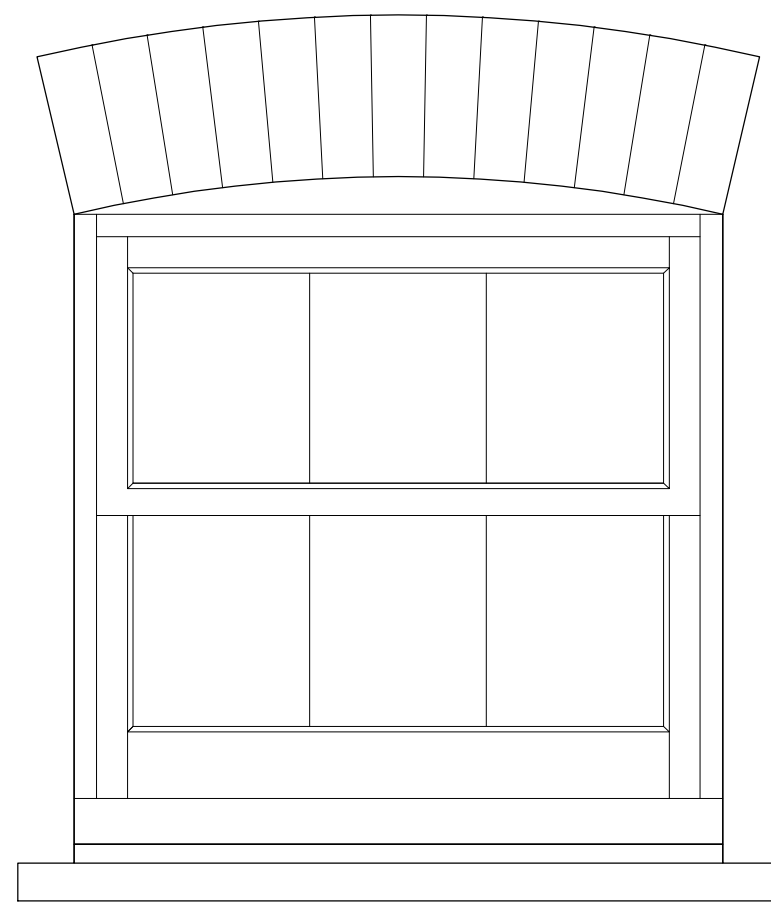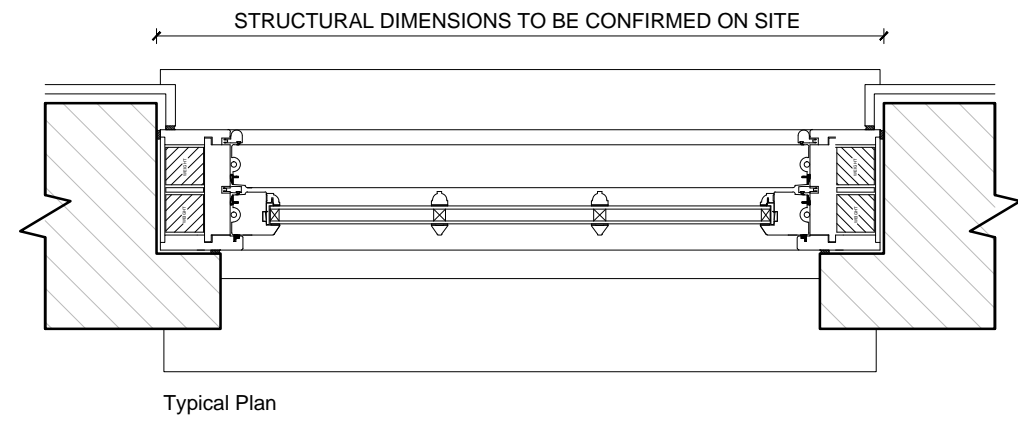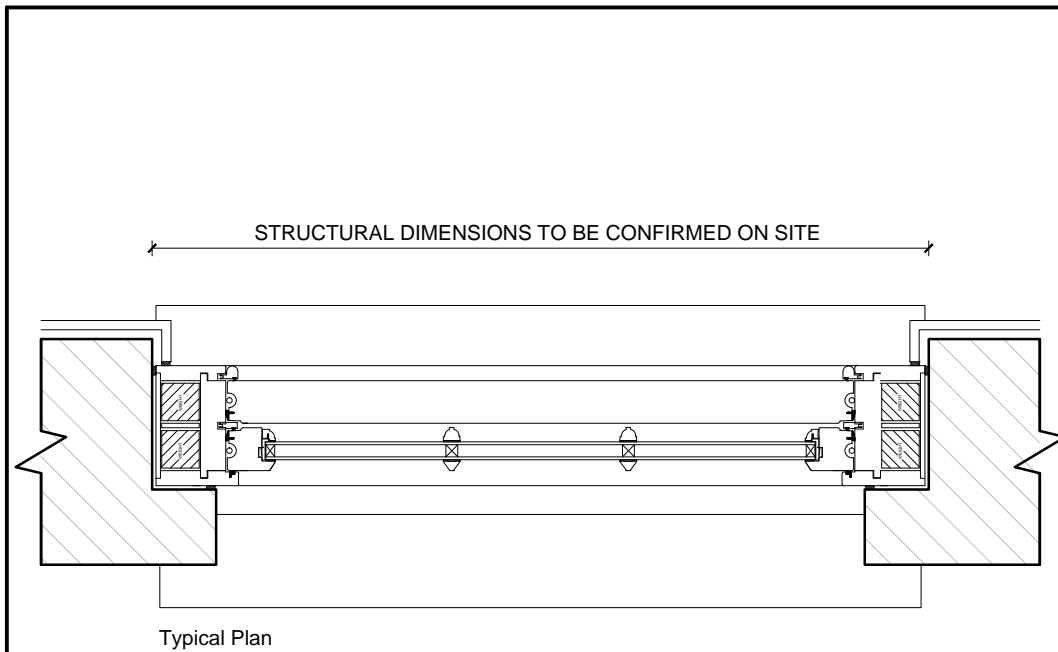

W02 Traditional Box Sash Window
First Floor

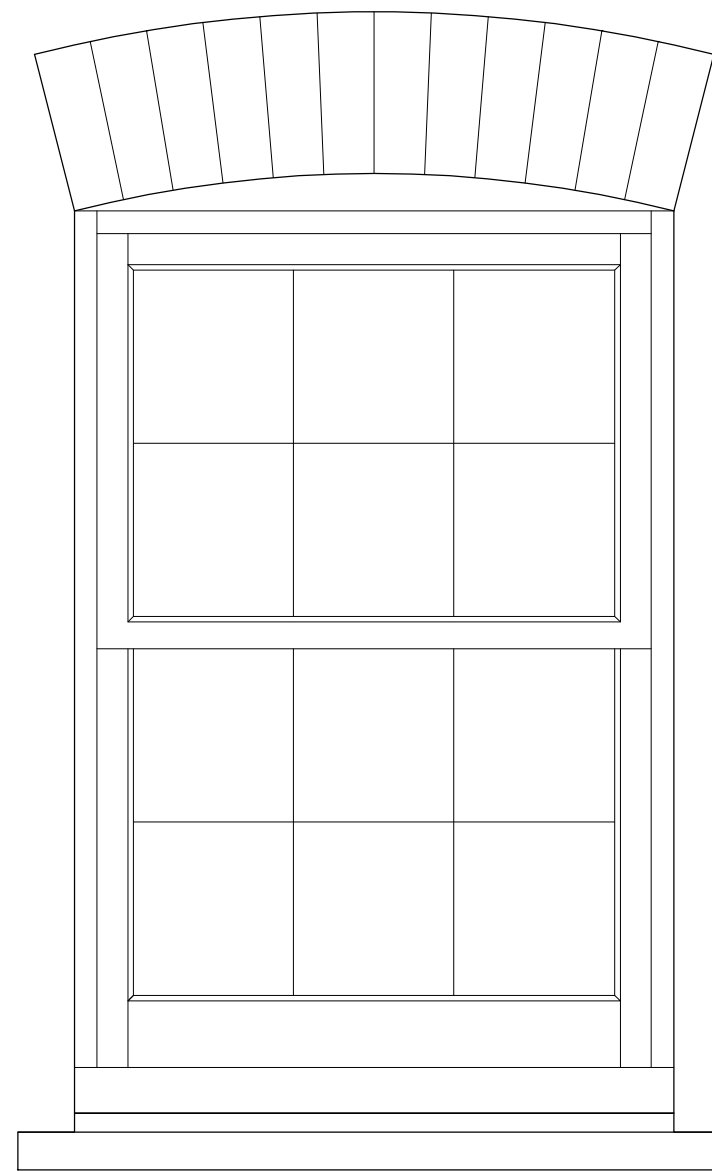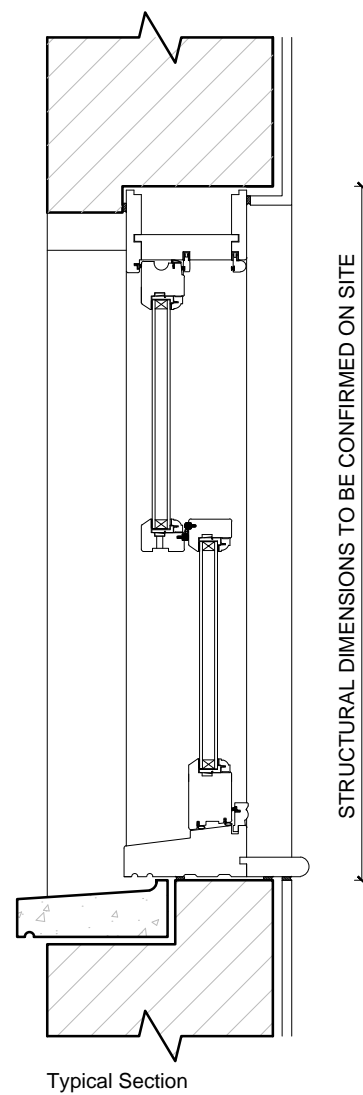

W06 Traditional Box Sash Window
Basement

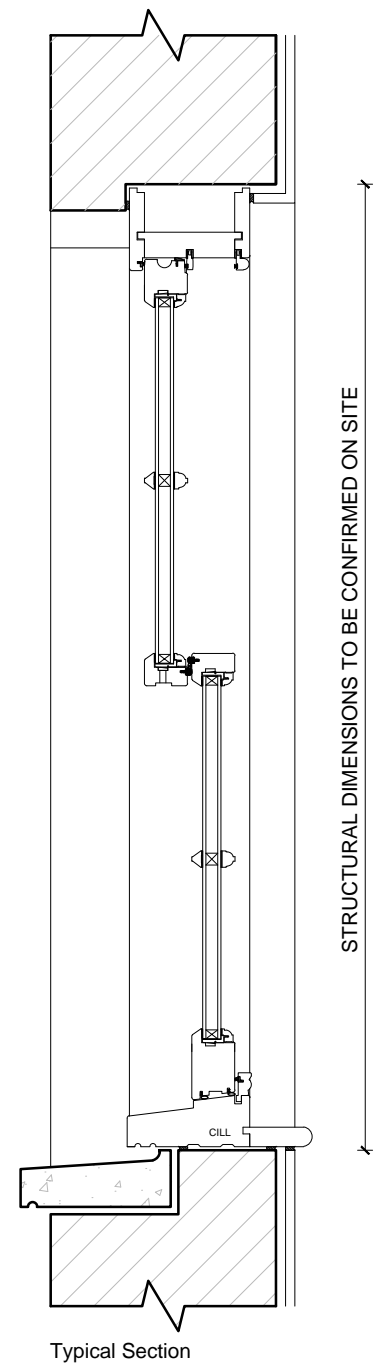

KEY

Materials Key

- Existing Construction
- Existing Construction to be Removed
- Proposed Construction

IMPORTANT NOTES:
DO NOT SCALE FROM THIS DRAWING.
REPORT ANY ERRORS, OMISSIONS OR INCONSISTENCIES TO A. MARCHINI ARCHITECTURE LTD IMMEDIATELY.
DIMENSIONS TO BE CHECKED ON SITE BEFORE FABRICATION.
THIS DRAWING IS FOR THE FOLLOWING PURPOSE ONLY:

- SKETCH
- TENDER
- CONTRACT

TO BE READ IN CONJUNCTION WITH THE FOLLOWING DRAWINGS ISSUED BY OTHERS:


DWG No.	DWG TITLE	ISSUED BY

REVISIONS		
REV	DATE	BRIEF DESCRIPTION

ANNETTE MARCHINI ARCHITECTURE AND DESIGN LTD
44 CLAPHAM MANOR STREET, LONDON SW4 6DZ, t: 020 7720 4202, studio@marchini-architecture.com


DWG NO. 000/WD/02	REVISION -	JOB TITLE 54 DELANCEY STREET LONDON NW1
SCALE 1:10	PAPER SIZE A3	DWG TITLE PLANNING SASH WINDOW 02 & 06
DRAWN BY AM	DATE 02 17	

STRUCTURAL DIMENSIONS TO BE CONFIRMED ON SITE

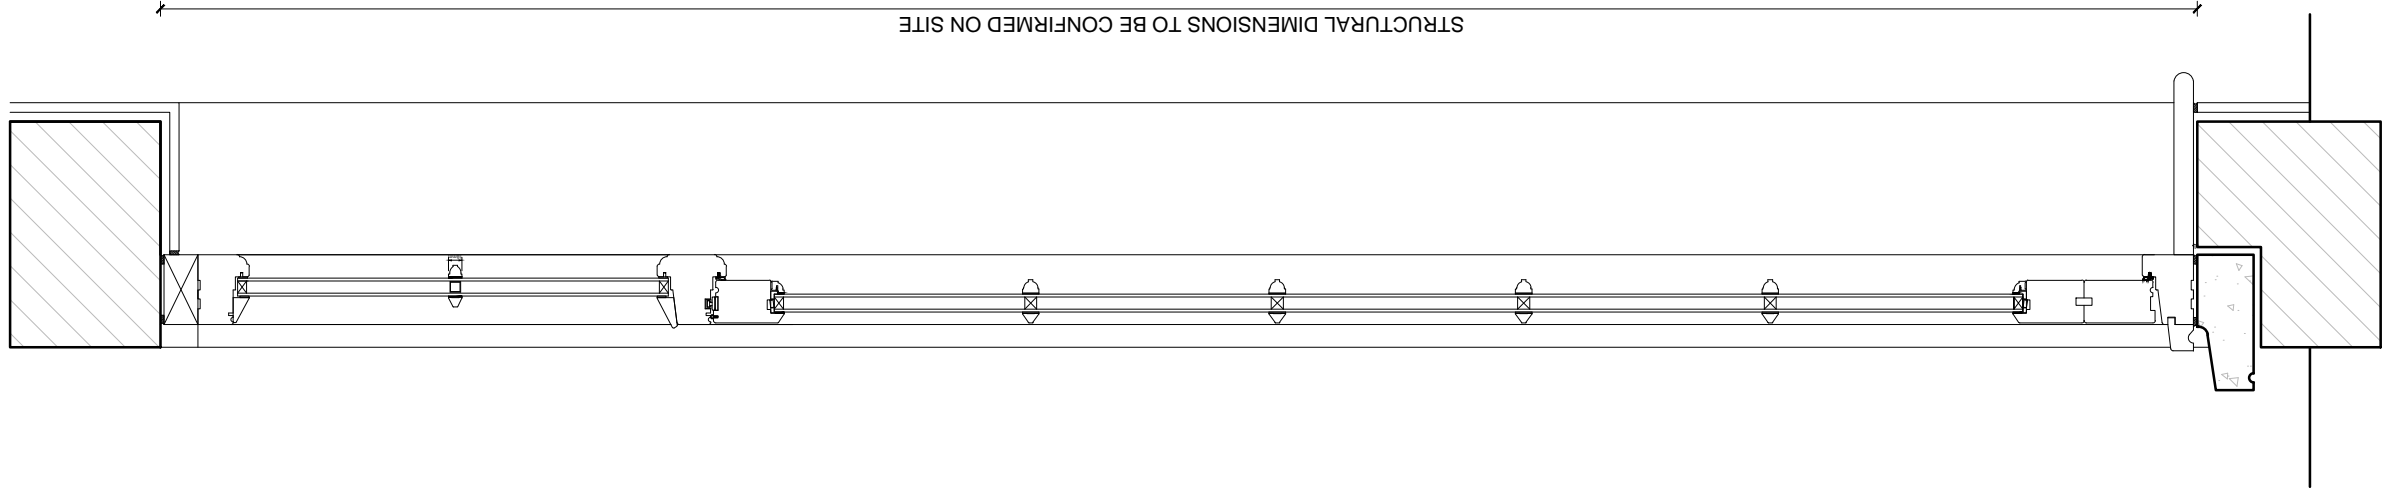


Typical Section

STRUCTURAL DIMENSIONS TO BE CONFIRMED ON SITE

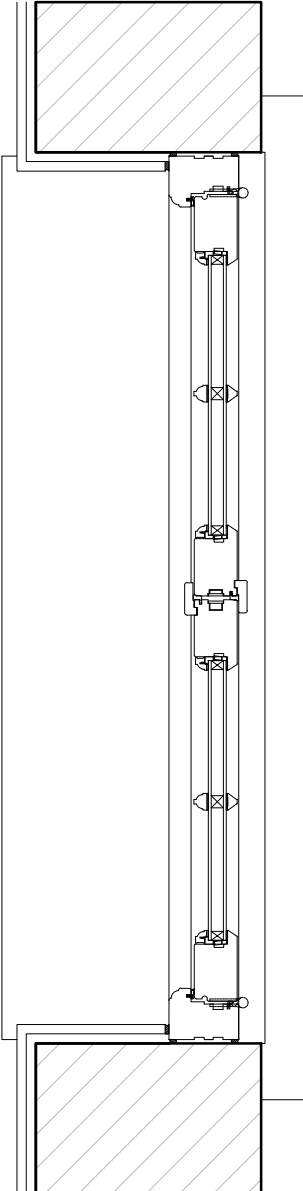

Typical Plan

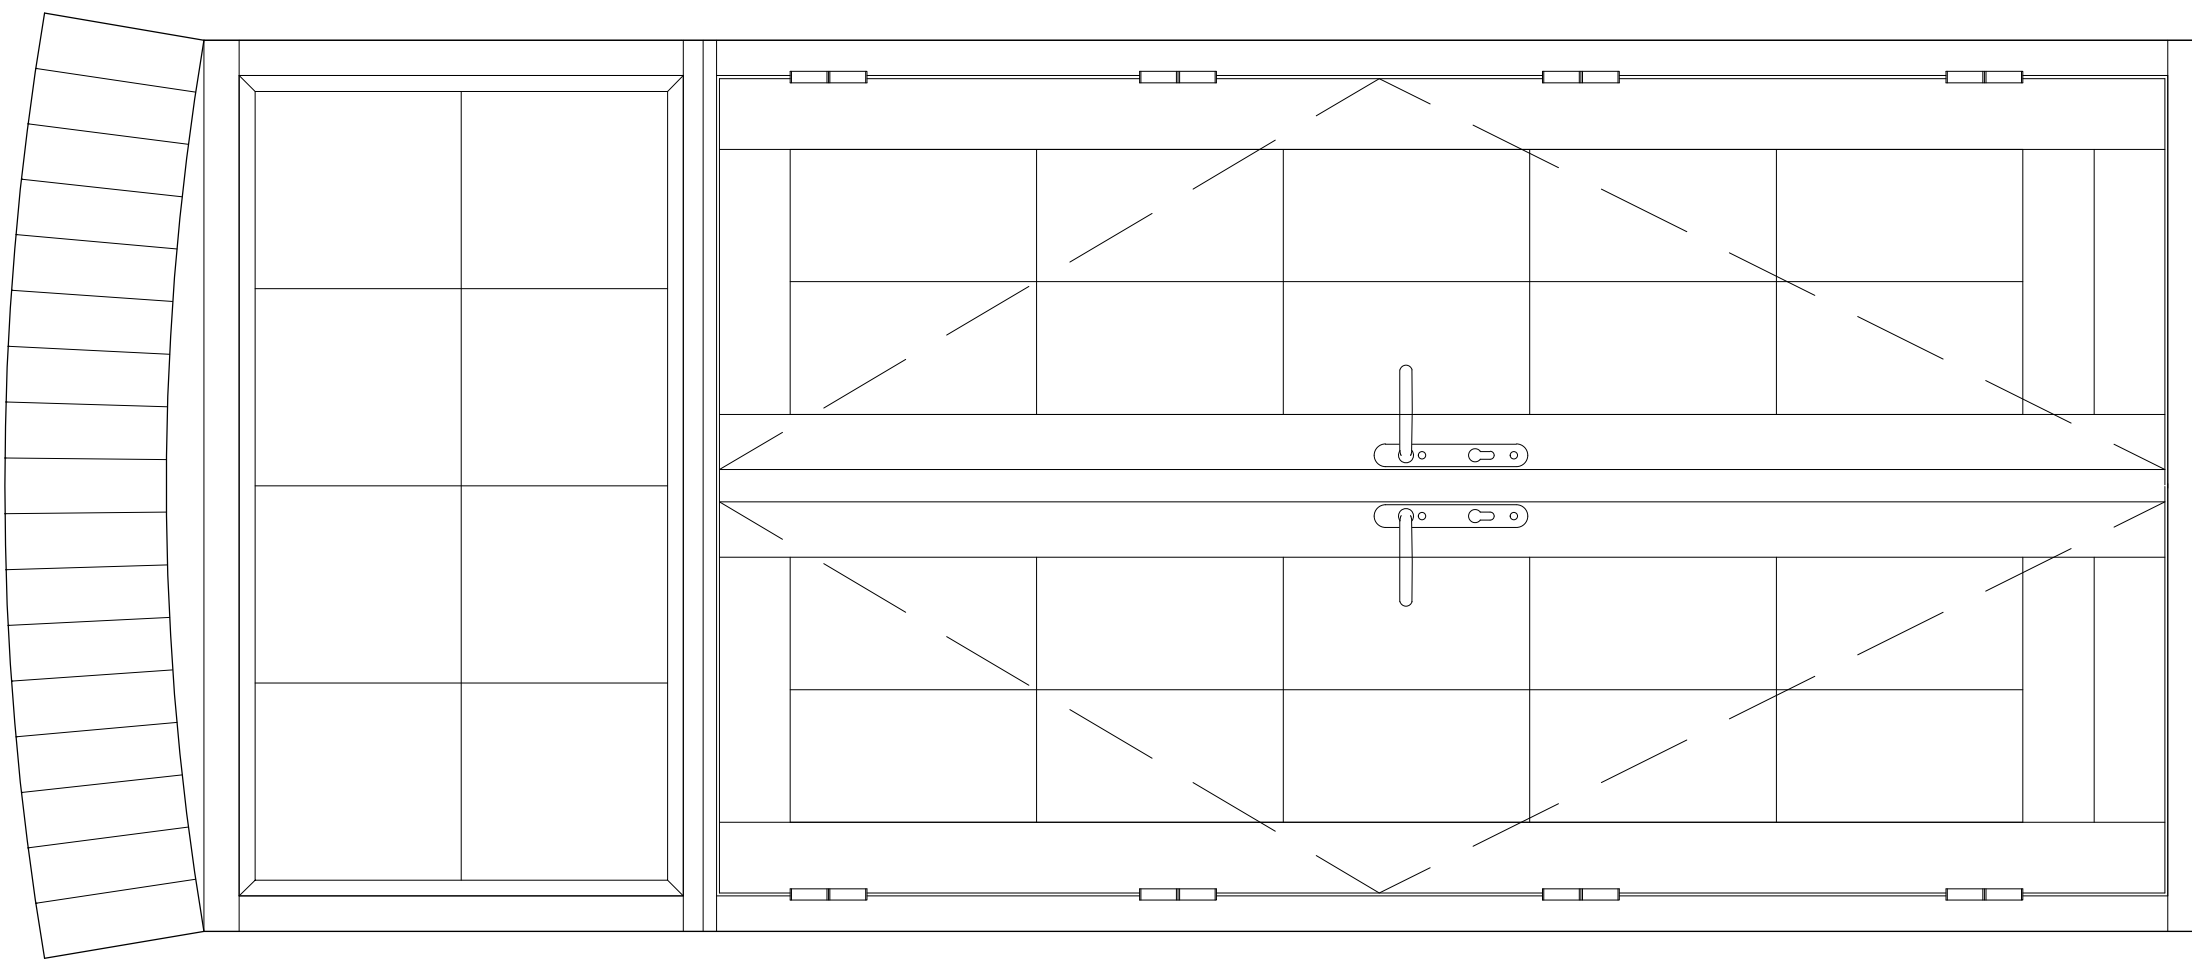

Typical External Elevation

W01 French Doors with Fan Light Above
First Floor

KEY

Materials Key

- Existing Construction
- Existing Construction to be Removed
- Proposed Construction

IMPORTANT NOTES:
DO NOT SCALE FROM THIS DRAWING.
REPORT ANY ERRORS, OMISSIONS OR INCONSISTENCIES TO A. MARCHINI ARCHITECTURE LTD IMMEDIATELY.
DIMENSIONS TO BE CHECKED ON SITE BEFORE FABRICATION.
THIS DRAWING IS FOR THE FOLLOWING PURPOSE ONLY:

- SKETCH
- TENDER
- CONTRACT




TO BE READ IN CONJUNCTION WITH THE FOLLOWING DRAWINGS ISSUED BY OTHERS:

DWG No.	DWG TITLE	ISSUED BY

REVISIONS		
REV	DATE	BRIEF DESCRIPTION

ANNETTE MARCHINI ARCHITECTURE AND DESIGN LTD
44 CLAPHAM MANOR STREET, LONDON SW4 6DZ, t: 020 7720 4202, studio@marchini-architecture.com

DWG NO. 000/WD/03	REVISION -	JOB TITLE 54 DELANCEY STREET LONDON NW1
SCALE 1:10	PAPER SIZE A3	DWG TITLE PLANNING FRENCH DOORS 01
DRAWN BY AM	DATE 02 17	

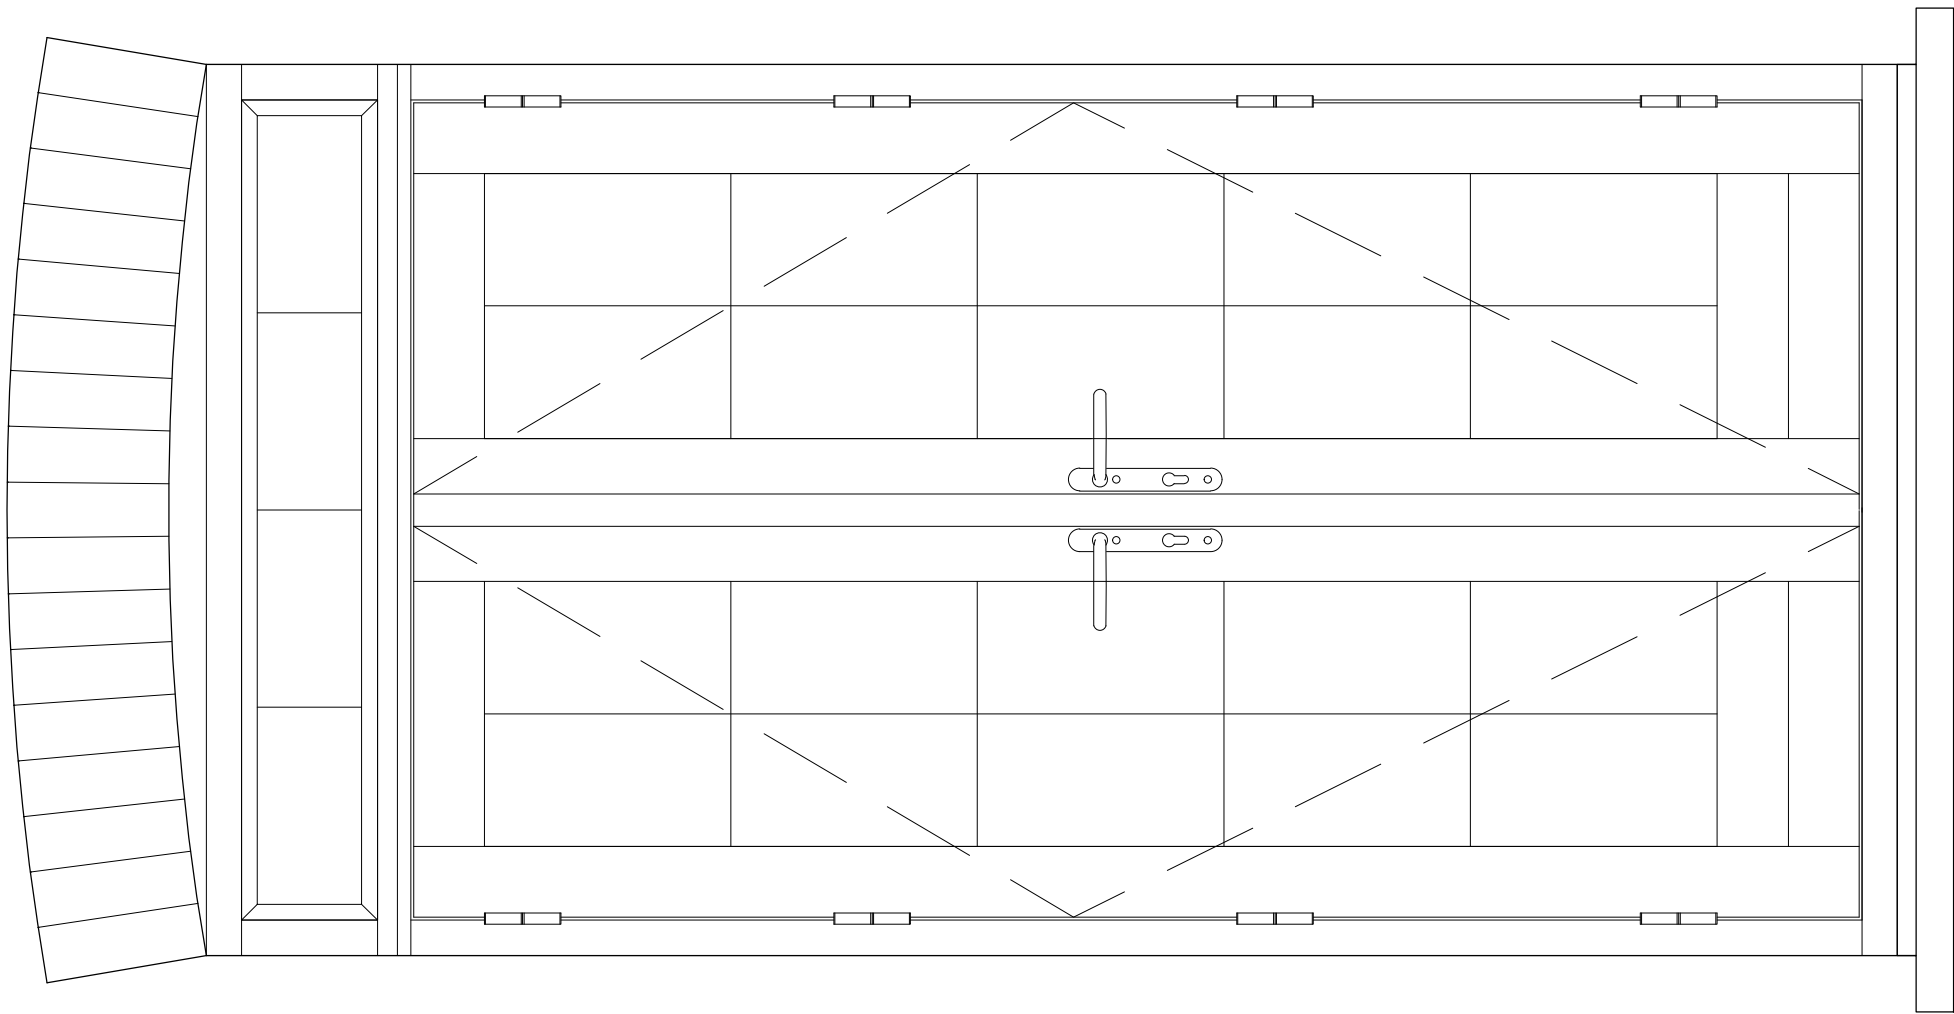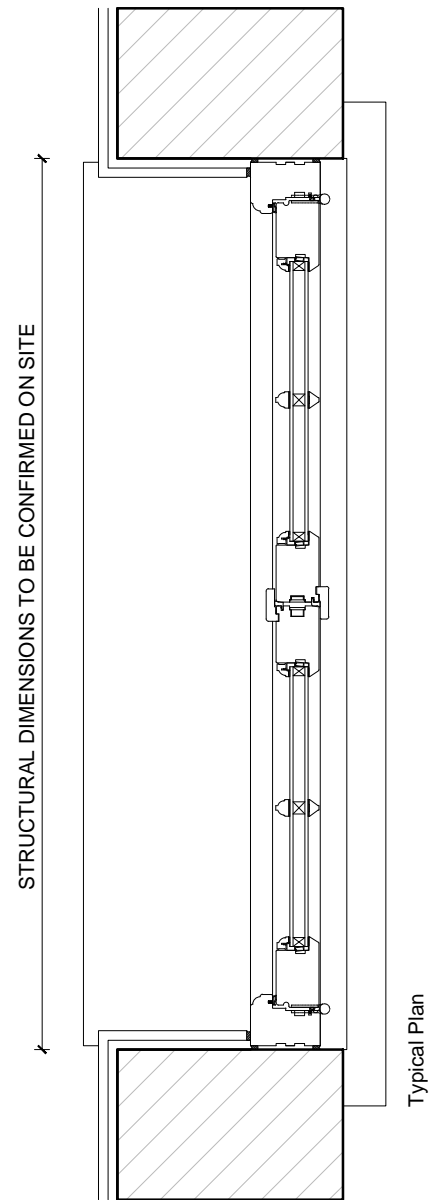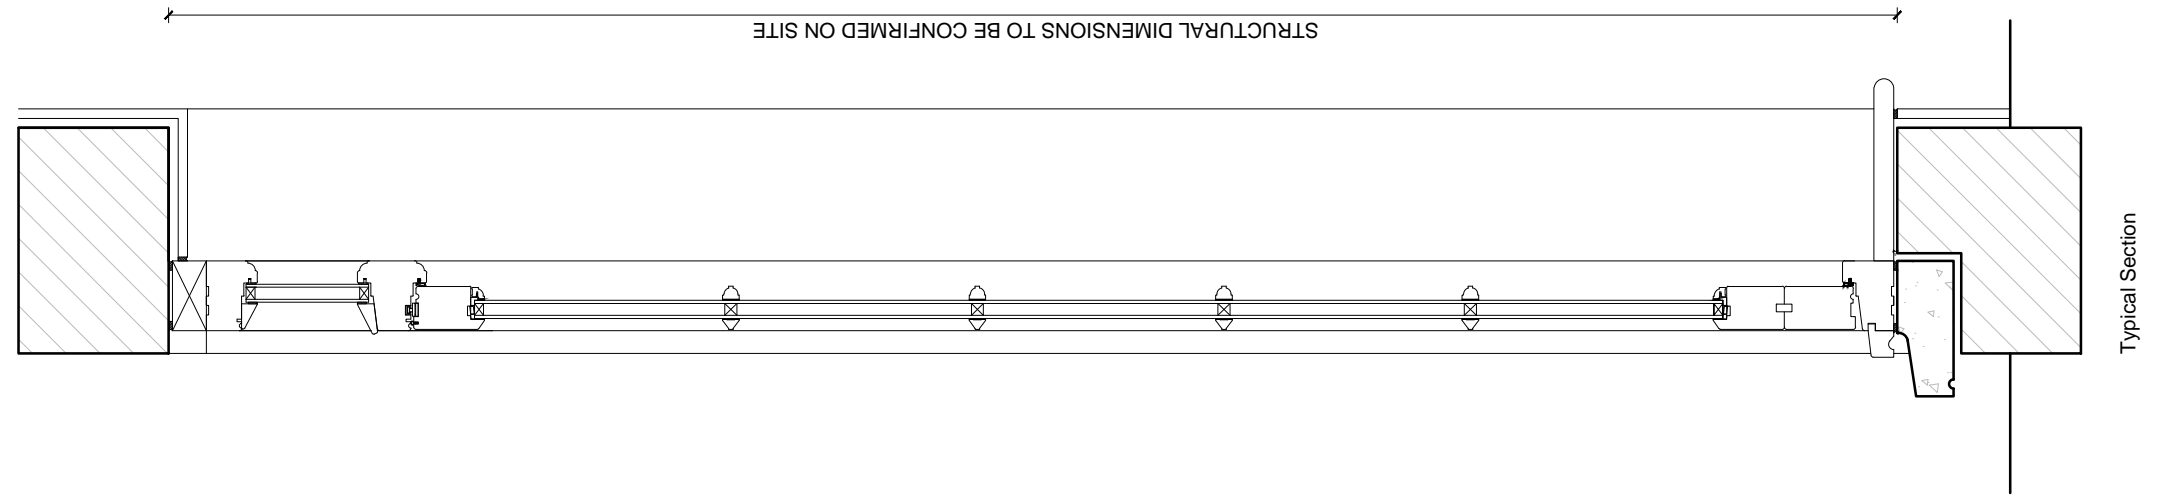

**W03 & W04 French Doors with Fan Light Above
Ground Floor**

KEY

Materials Key

- Existing Construction
- Existing Construction to be Removed
- Proposed Construction

IMPORTANT NOTES:
DO NOT SCALE FROM THIS DRAWING.
REPORT ANY ERRORS, OMISSIONS OR INCONSISTENCIES TO A. MARCHINI ARCHITECTURE LTD IMMEDIATELY.
DIMENSIONS TO BE CHECKED ON SITE BEFORE FABRICATION.
THIS DRAWING IS FOR THE FOLLOWING PURPOSE ONLY:

- SKETCH
- TENDER
- CONTRACT




TO BE READ IN CONJUNCTION WITH THE FOLLOWING DRAWINGS ISSUED BY OTHERS:

DWG No.	DWG TITLE	ISSUED BY

REVISIONS		
REV	DATE	BRIEF DESCRIPTION

ANNETTE MARCHINI ARCHITECTURE AND DESIGN LTD
44 CLAPHAM MANOR STREET, LONDON SW4 6DZ, t: 020 7720 4202, studio@marchini-architecture.com

DWG NO. 000/WD/04	REVISION -	JOB TITLE 54 DELANCEY STREET LONDON NW1
SCALE 1:10	PAPER SIZE A3	DWG TITLE PLANNING FRENCH DOORS 03 & 04
DRAWN BY AM	DATE 02 17	

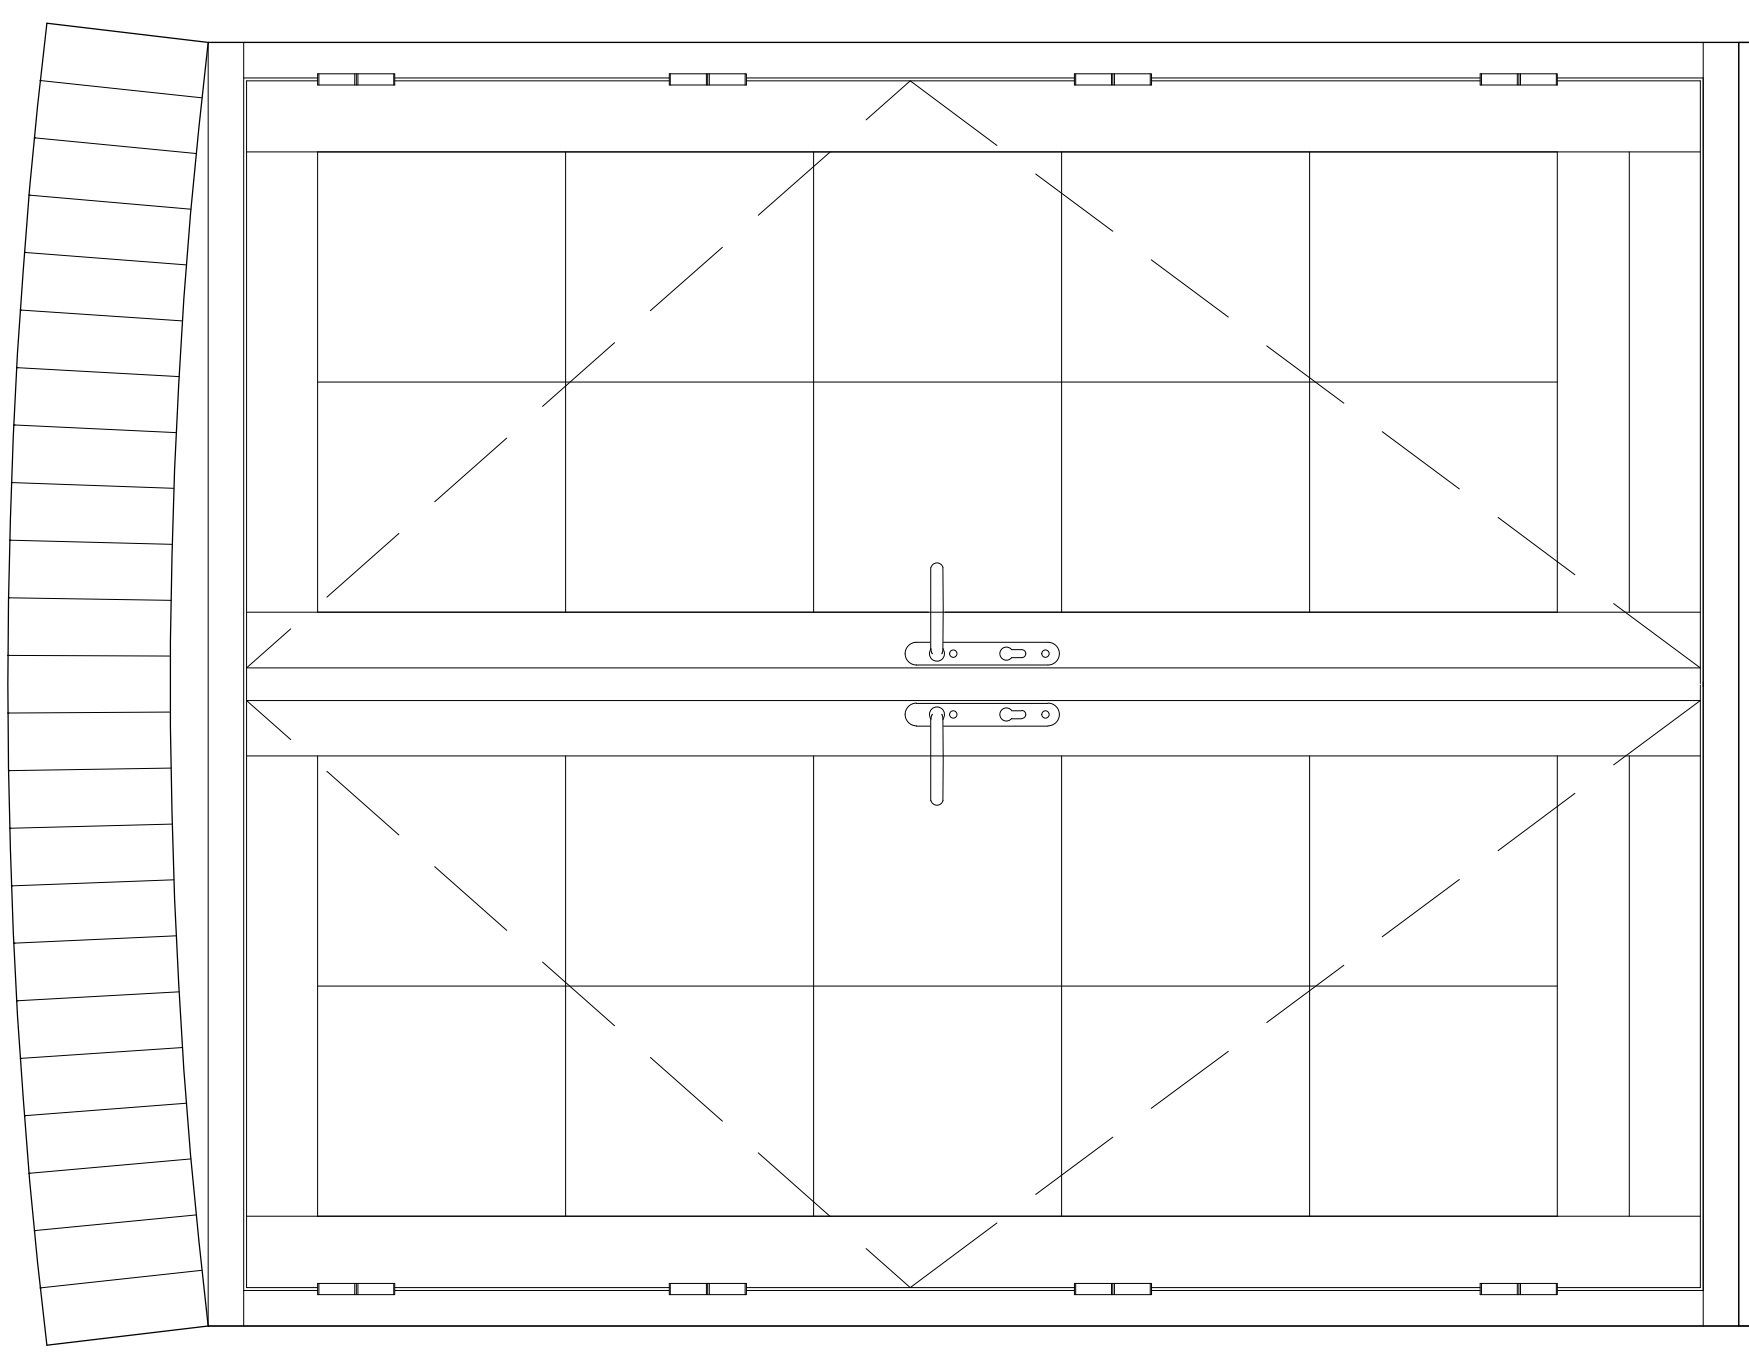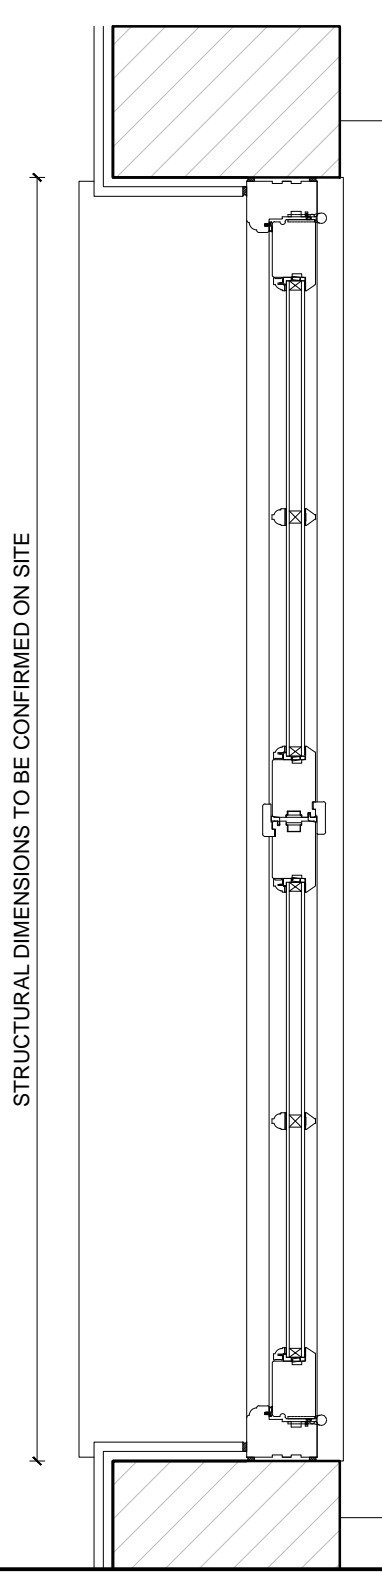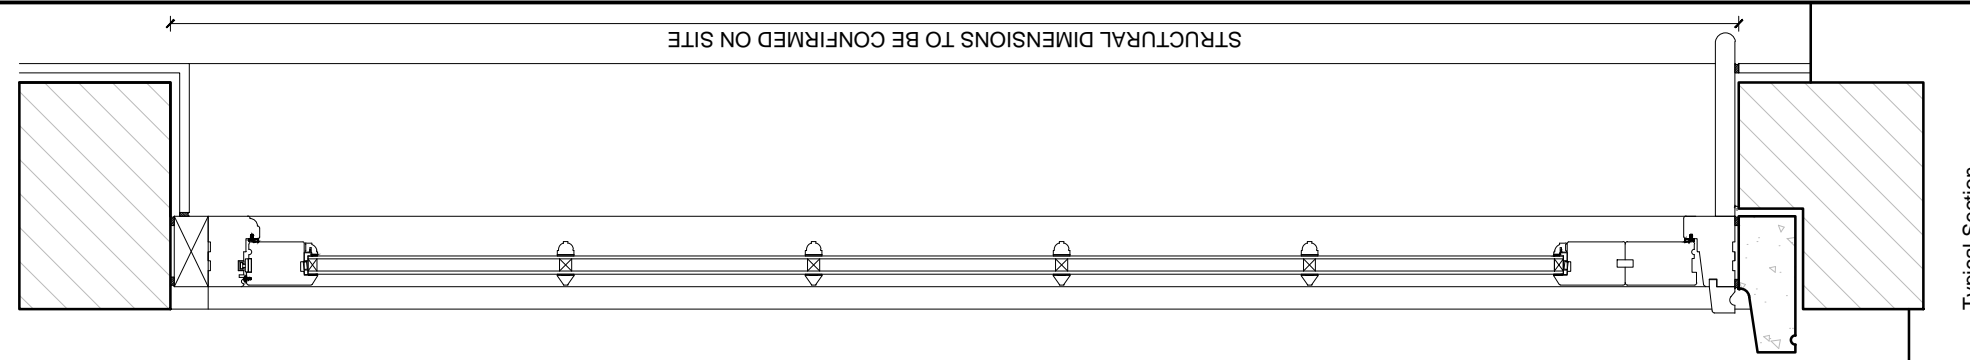

**W05 French Doors
Basement**

KEY

Materials Key

- Existing Construction
- Existing Construction to be Removed
- Proposed Construction

IMPORTANT NOTES:
 DO NOT SCALE FROM THIS DRAWING.
 REPORT ANY ERRORS, OMISSIONS OR INCONSISTENCIES TO A. MARCHINI ARCHITECTURE LTD IMMEDIATELY.
 DIMENSIONS TO BE CHECKED ON SITE BEFORE FABRICATION.
 THIS DRAWING IS FOR THE FOLLOWING PURPOSE ONLY:

- SKETCH
- TENDER
- CONTRACT


TO BE READ IN CONJUNCTION WITH THE FOLLOWING DRAWINGS ISSUED BY OTHERS:

DWG No.	DWG TITLE	ISSUED BY


REVISIONS		
REV	DATE	BRIEF DESCRIPTION

ANNETTE MARCHINI ARCHITECTURE AND DESIGN LTD
 44 CLAPHAM MANOR STREET, LONDON SW4 6DZ, t: 020 7720 4202, studio@marchini-architecture.com

DWG NO. 000/WD/05	REVISION -	JOB TITLE 54 DELANCEY STREET LONDON NW1
SCALE 1:10	PAPER SIZE A3	DWG TITLE PLANNING FRENCH DOORS 05
DRAWN BY AM	DATE 02 17	

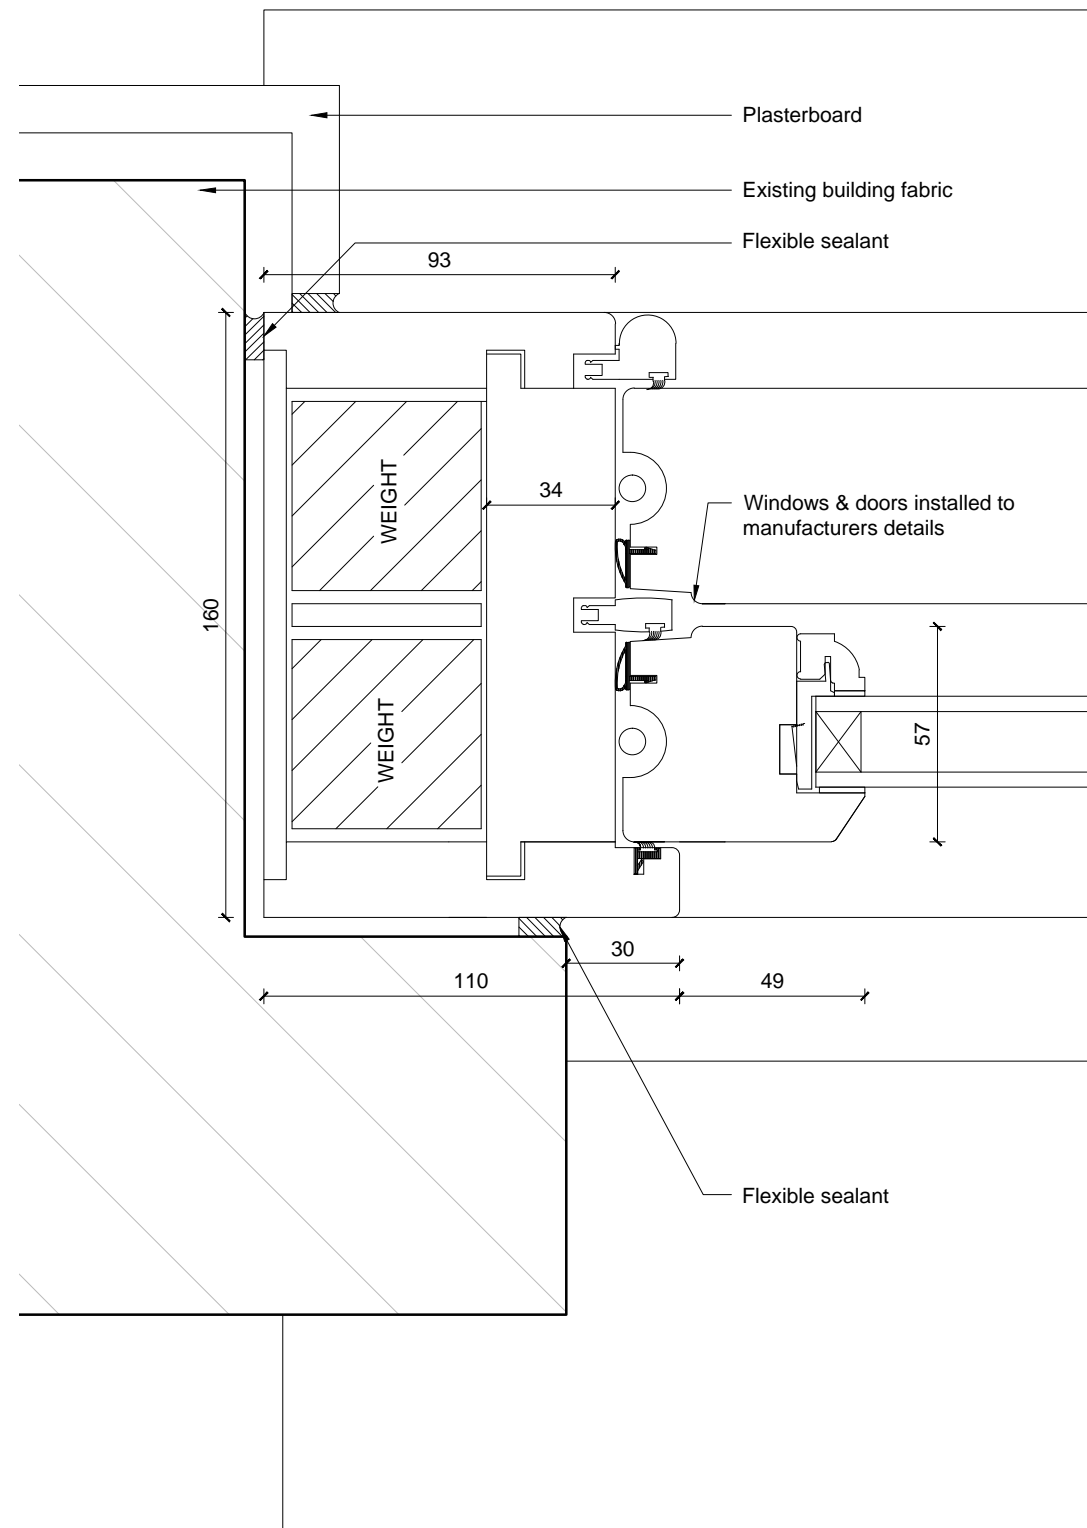

TYPICAL BOX SASH WINDOW JAMB DETAIL

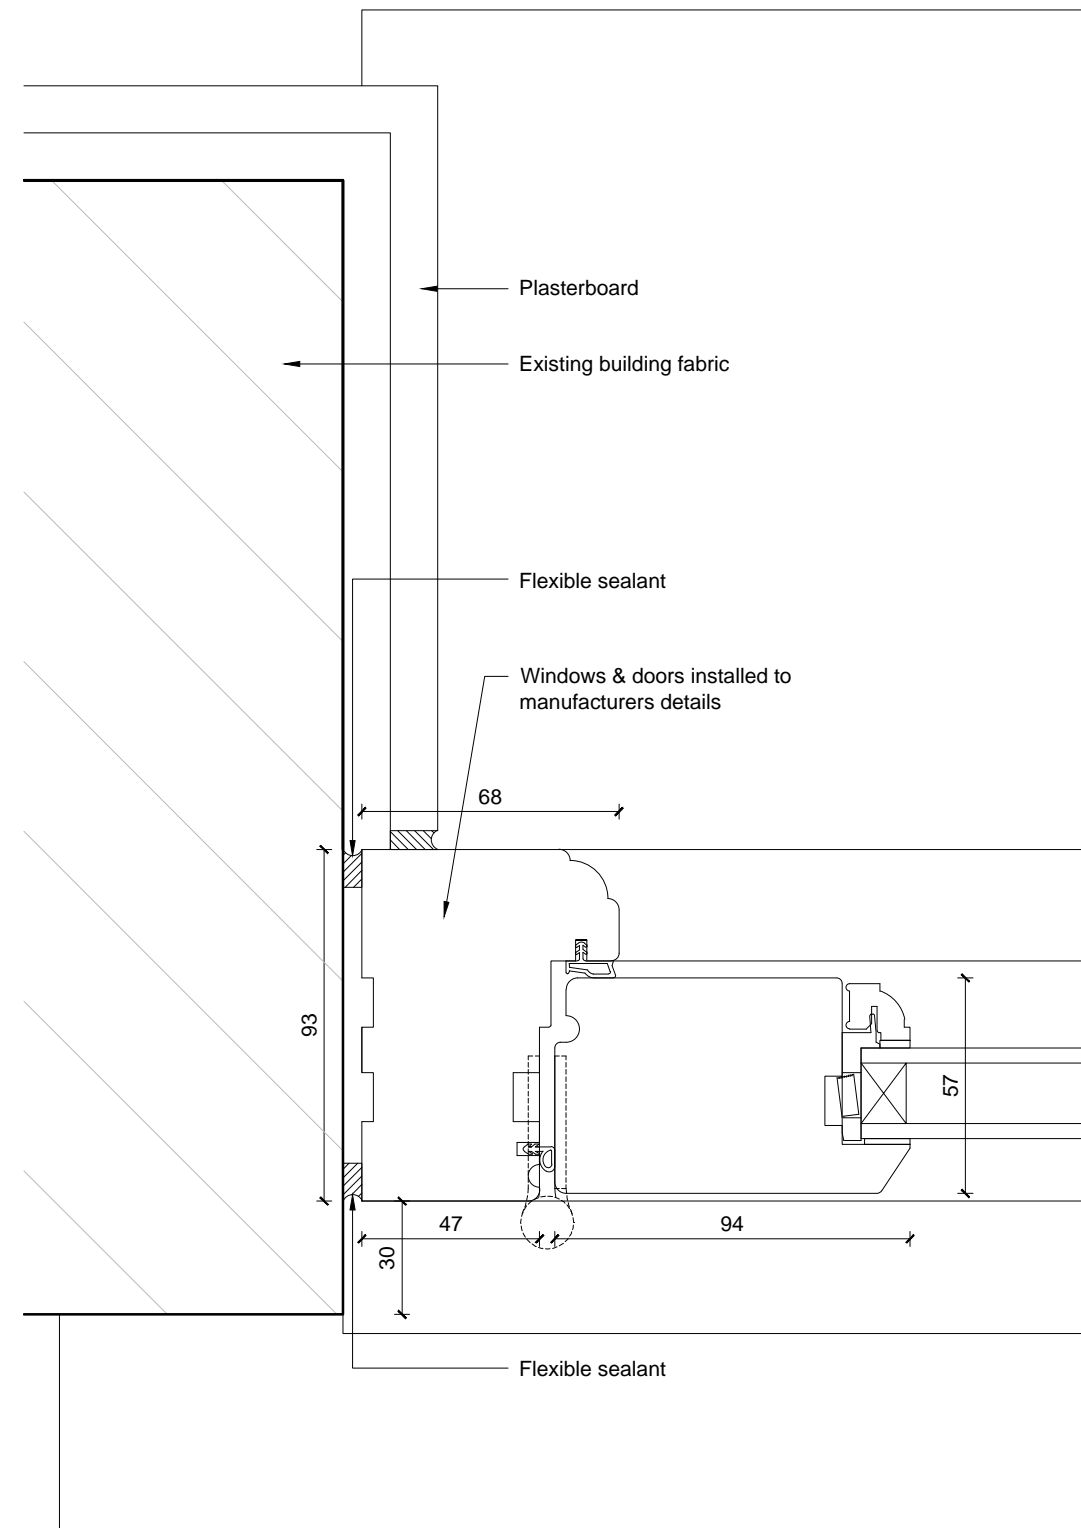

TYPICAL FRENCH DOOR JAMB DETAIL

KEY

Materials Key

	Existing Construction
	Existing Construction to be Removed
	Proposed Construction

IMPORTANT NOTES:
 DO NOT SCALE FROM THIS DRAWING.
 REPORT ANY ERRORS, OMISSIONS OR INCONSISTENCIES TO A. MARCHINI ARCHITECTURE LTD IMMEDIATELY.
 DIMENSIONS TO BE CHECKED ON SITE BEFORE FABRICATION.
 THIS DRAWING IS FOR THE FOLLOWING PURPOSE ONLY:

SKETCH
 TENDER
 CONTRACT


TO BE READ IN CONJUNCTION WITH THE FOLLOWING DRAWINGS ISSUED BY OTHERS:

DWG No.	DWG TITLE	ISSUED BY


REVISIONS		
REV	DATE	BRIEF DESCRIPTION

ANNETTE MARCHINI ARCHITECTURE AND DESIGN LTD
 44 CLAPHAM MANOR STREET, LONDON SW4 6DZ, t: 020 7720 4202, studio@marchini-architecture.com

DWG NO. 000/WD/06	REVISION -	JOB TITLE 54 DELANCEY STREET LONDON NW1
SCALE 1:2	PAPER SIZE A3	DWG TITLE PLANNING TYPICAL JAMB DETAILS
DRAWN BY AM	DATE 02 17	

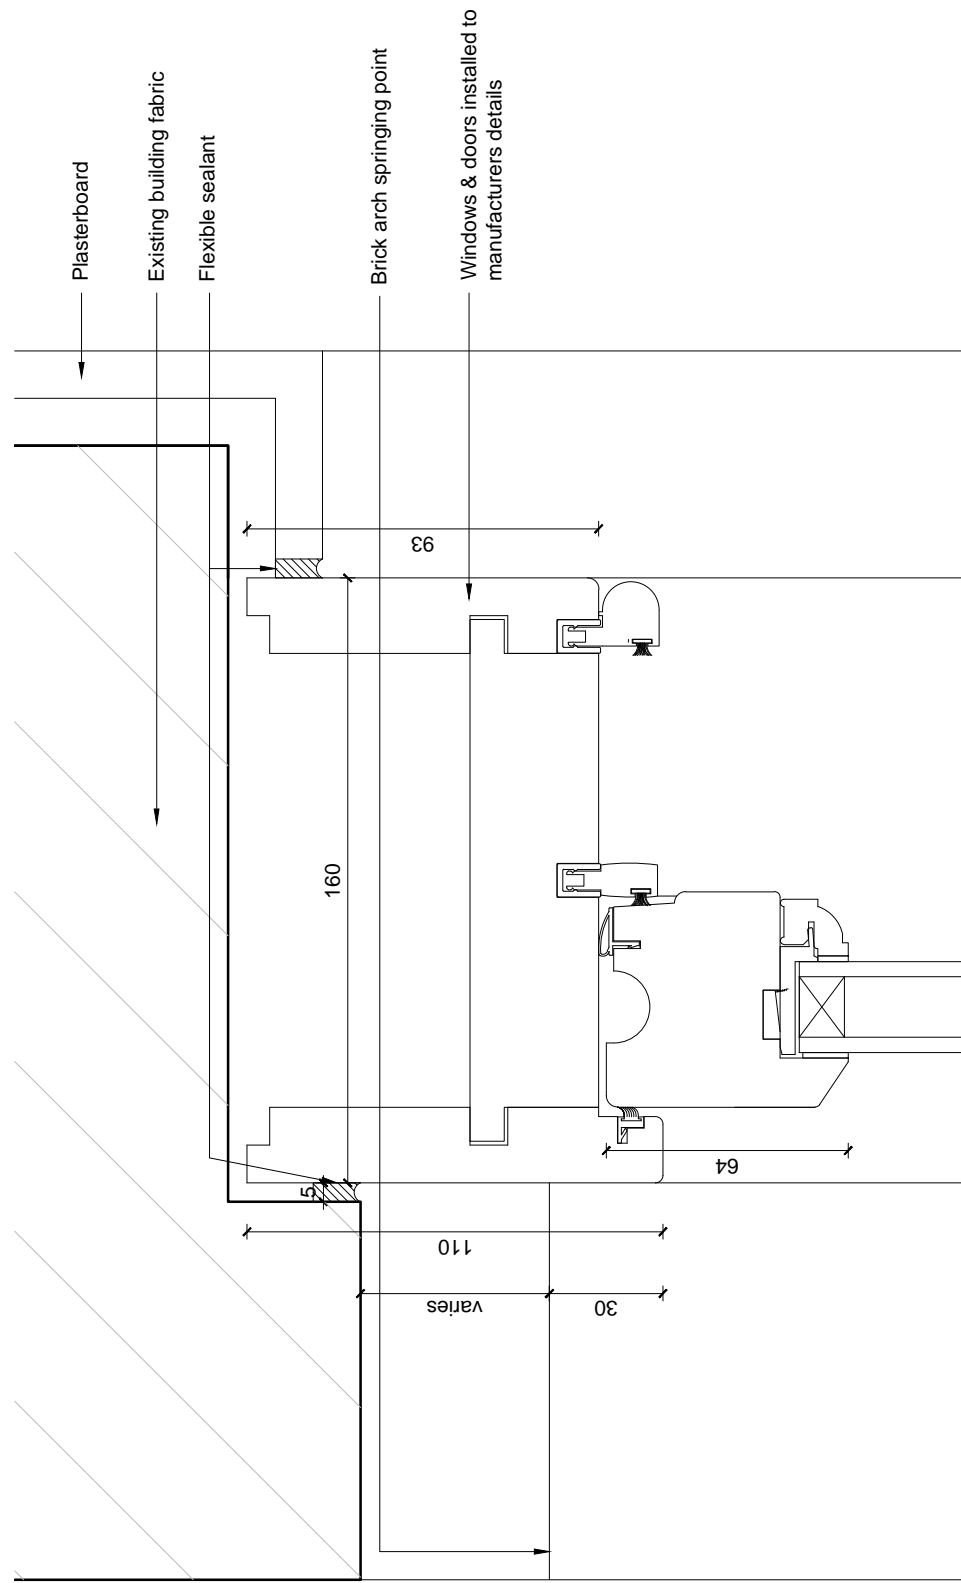

TYPICAL BOX SASH WINDOW HEAD DETAIL

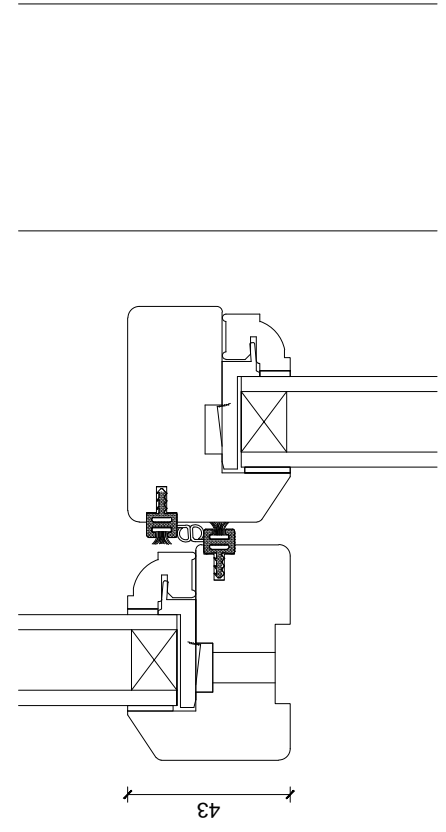

TYPICAL BOX SASH WINDOW CILL DETAIL

KEY

Materials Key

- Existing Construction
- Existing Construction to be Removed
- Proposed Construction

IMPORTANT NOTES:
 DO NOT SCALE FROM THIS DRAWING.
 REPORT ANY ERRORS, OMISSIONS OR INCONSISTENCIES TO A. MARCHINI ARCHITECTURE LTD IMMEDIATELY.
 DIMENSIONS TO BE CHECKED ON SITE BEFORE FABRICATION.
 THIS DRAWING IS FOR THE FOLLOWING PURPOSE ONLY:

- SKETCH
- TENDER
- CONTRACT

TO BE READ IN CONJUNCTION WITH THE FOLLOWING DRAWINGS ISSUED BY OTHERS:


DWG No.	DWG TITLE	ISSUED BY

REVISIONS


REV	DATE	BRIEF DESCRIPTION

ANNETTE MARCHINI ARCHITECTURE AND DESIGN LTD
 44 CLAPHAM MANOR STREET, LONDON SW4 6DZ, t: 020 7720 4202, studio@marchini-architecture.com

DWG NO. 000/WD/07	REVISION -	JOB TITLE 54 DELANCEY STREET LONDON NW1
SCALE 1:2	PAPER SIZE A3	DWG TITLE PLANNING TYPICAL SASH WINDOW HEAD & CILL DETAILS
DRAWN BY AM	DATE 02 17	

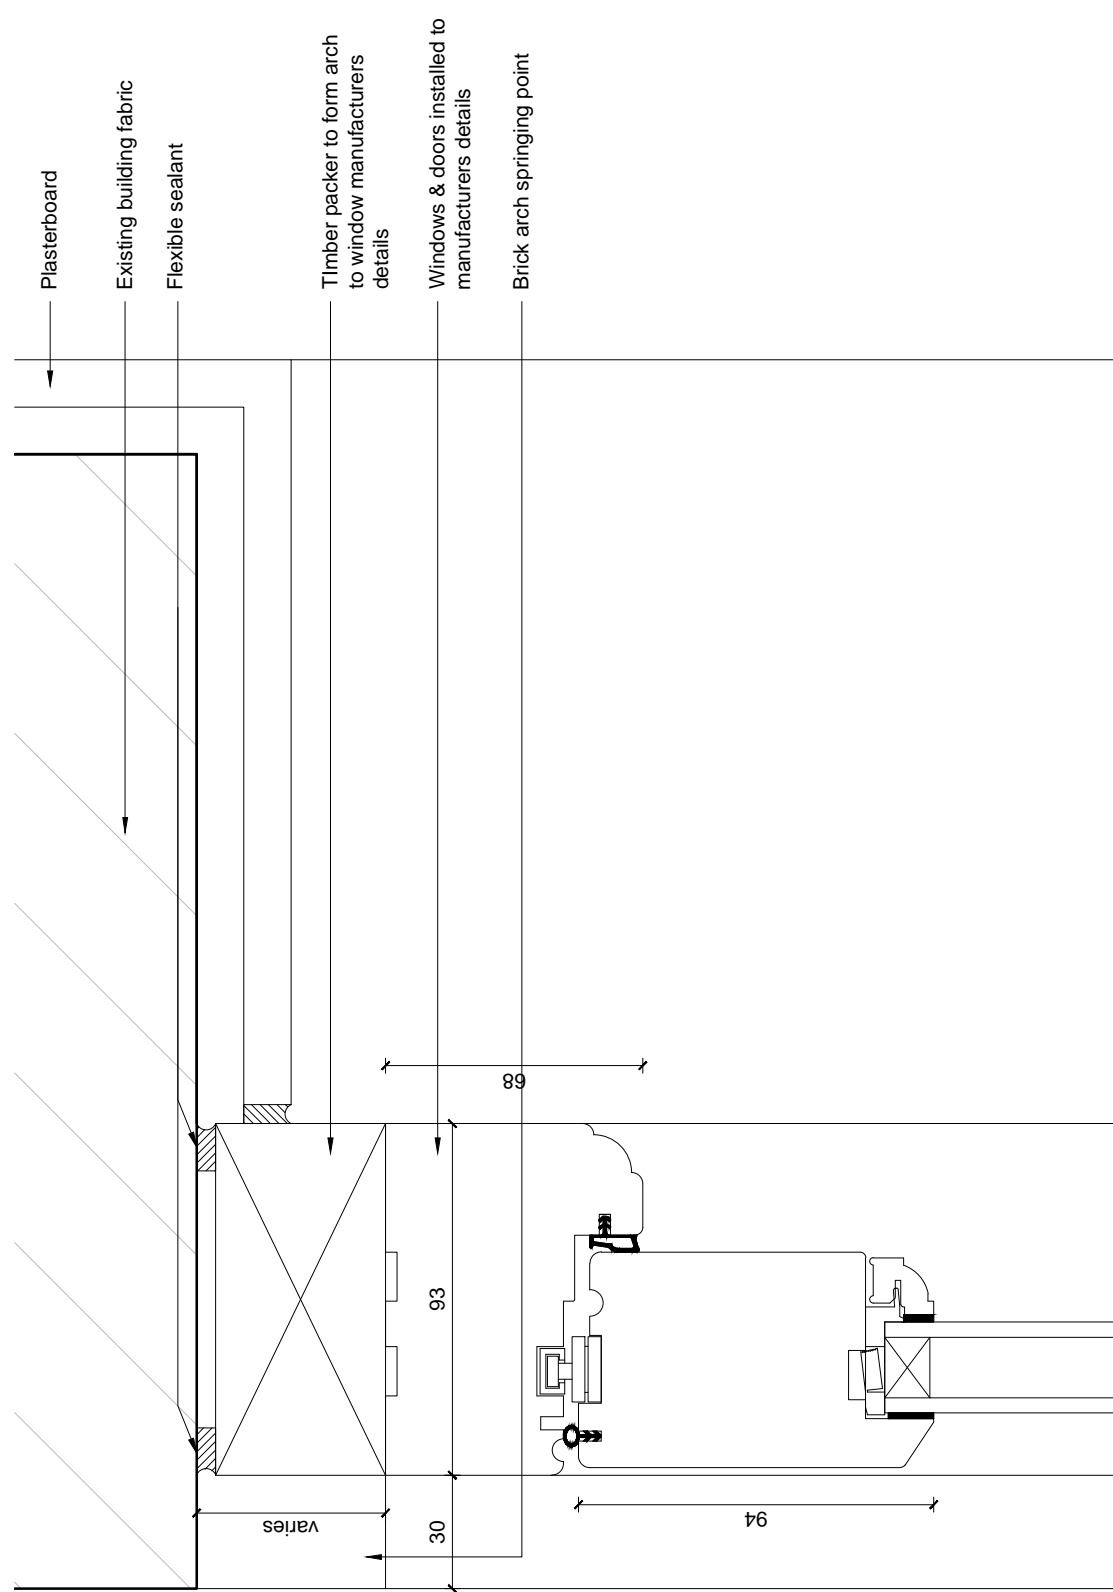

TYPICAL FRENCH DOOR HEAD DETAIL

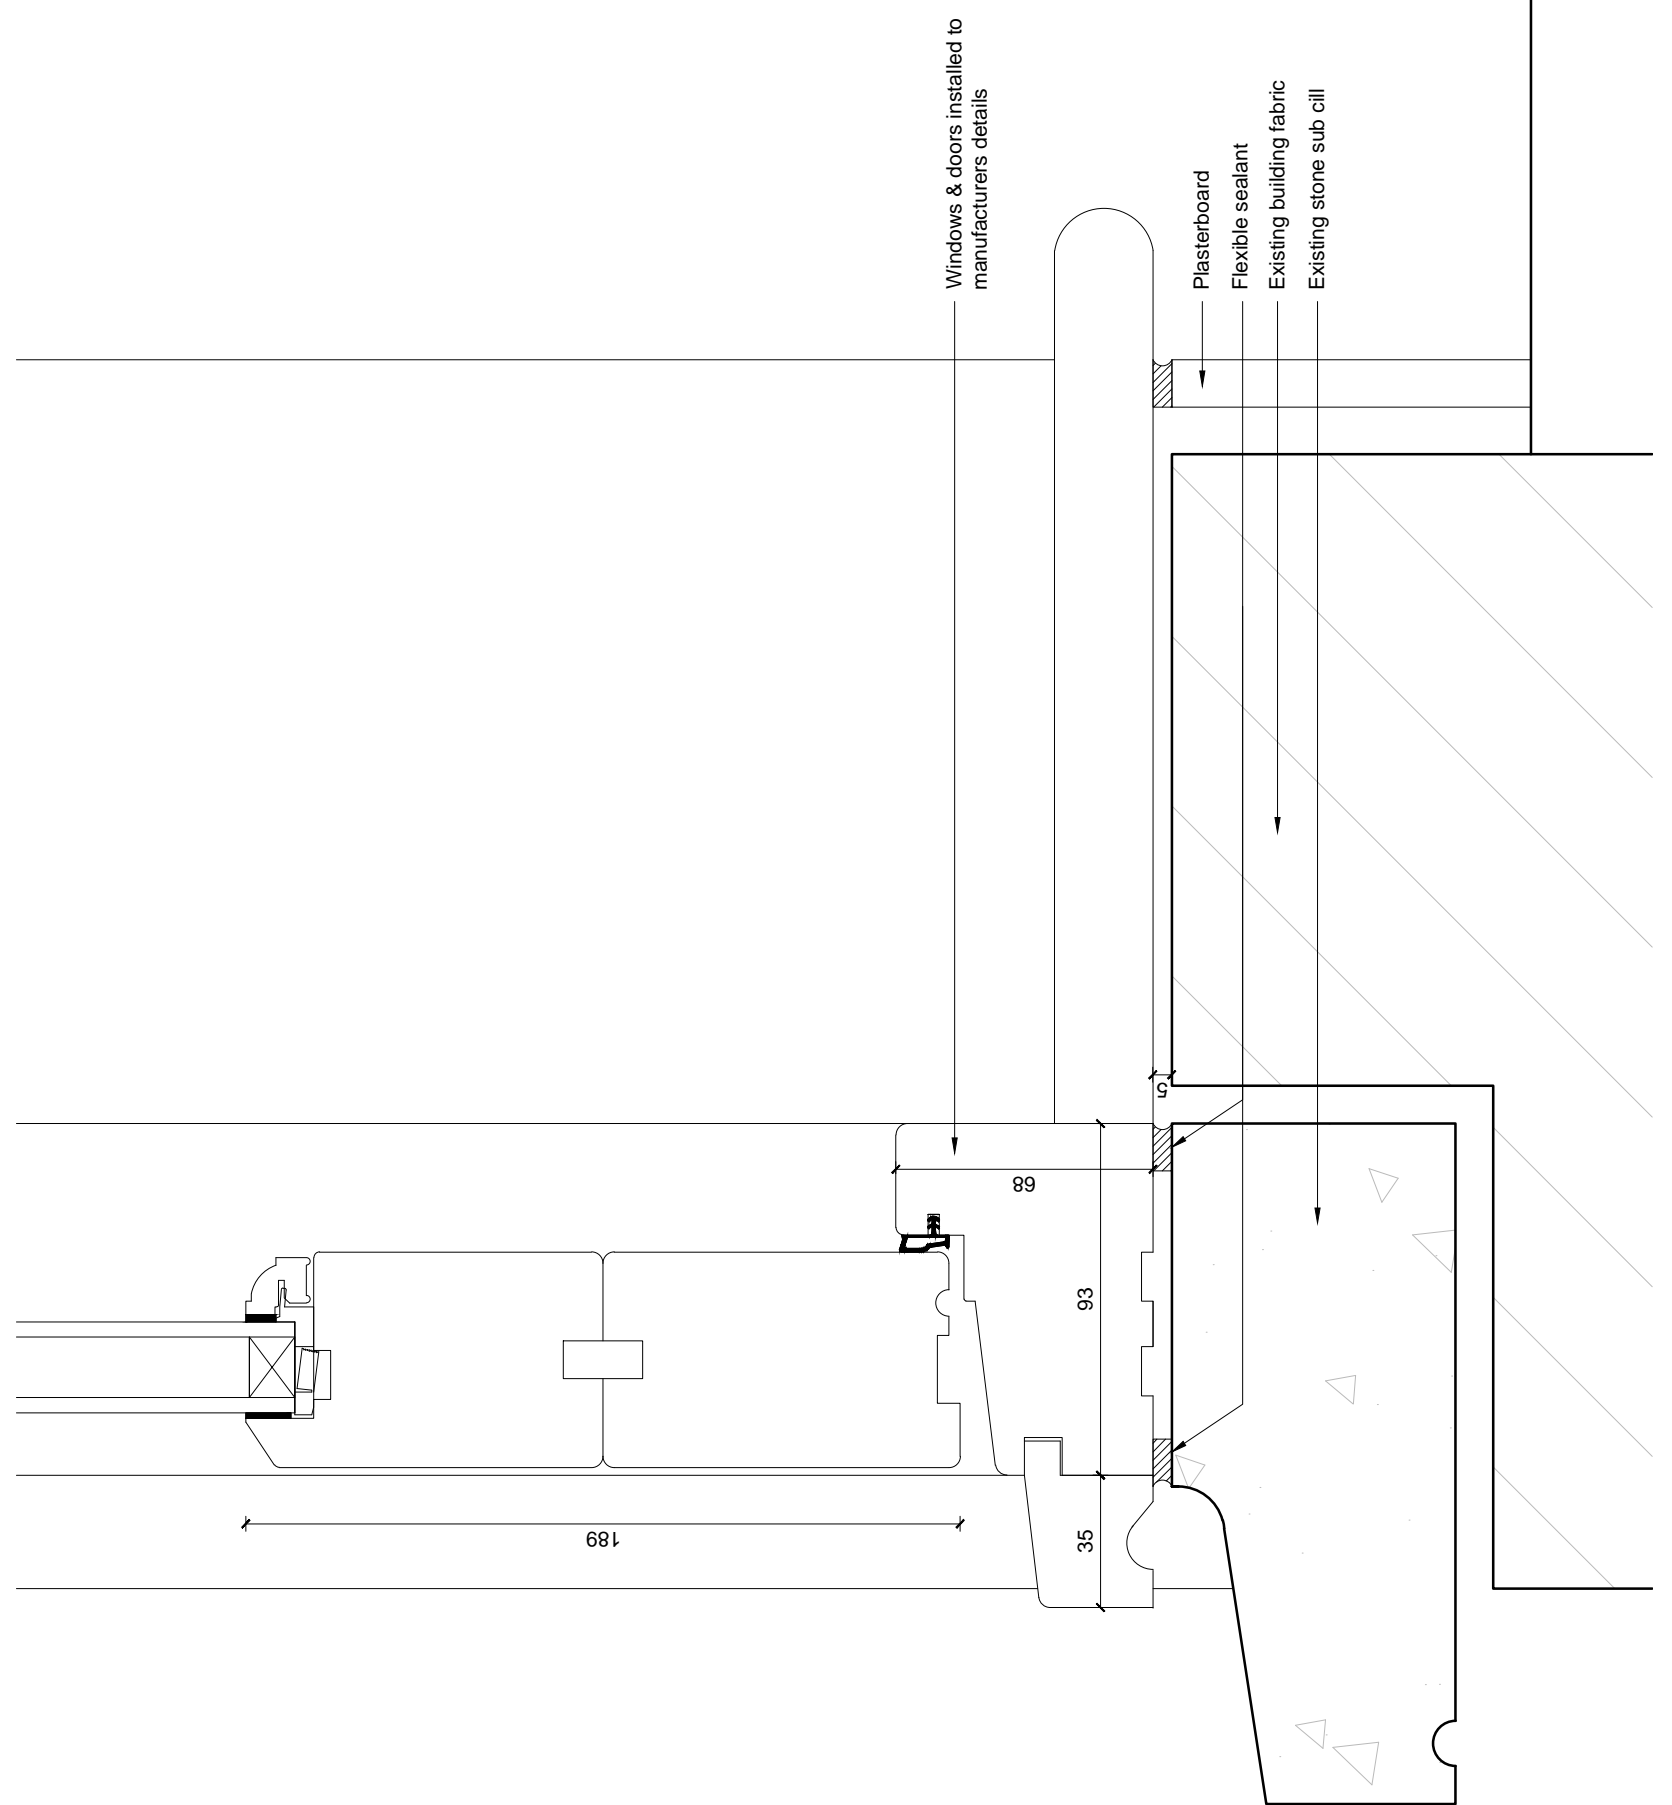

TYPICAL FRENCH DOOR CILL DETAIL

KEY

Materials Key

- Existing Construction
- Existing Construction to be Removed
- Proposed Construction

IMPORTANT NOTES:

DO NOT SCALE FROM THIS DRAWING.
REPORT ANY ERRORS, OMISSIONS OR INCONSISTENCIES TO A. MARCHINI ARCHITECTURE LTD IMMEDIATELY.

DIMENSIONS TO BE CHECKED ON SITE BEFORE FABRICATION.

THIS DRAWING IS FOR THE FOLLOWING PURPOSE ONLY:

- SKETCH
- TENDER
- CONTRACT

TO BE READ IN CONJUNCTION WITH THE FOLLOWING DRAWINGS ISSUED BY OTHERS:

DWG No.	DWG TITLE	ISSUED BY

REVISIONS


REV	DATE	BRIEF DESCRIPTION

ANNETTE MARCHINI


ARCHITECTURE AND DESIGN LTD

44 CLAPHAM MANOR STREET, LONDON SW4 6DZ, t: 020 7720 4202, studio@marchini-architecture.com


DWG NO. 000/WD/08	REVISION -	JOB TITLE 54 DELANCEY STREET LONDON NW1
SCALE 1:2	PAPER SIZE A3	DWG TITLE PLANNING TYPICAL FRENCH DOOR HEAD & CILL DETAILS
DRAWN BY AM	DATE 02 17	

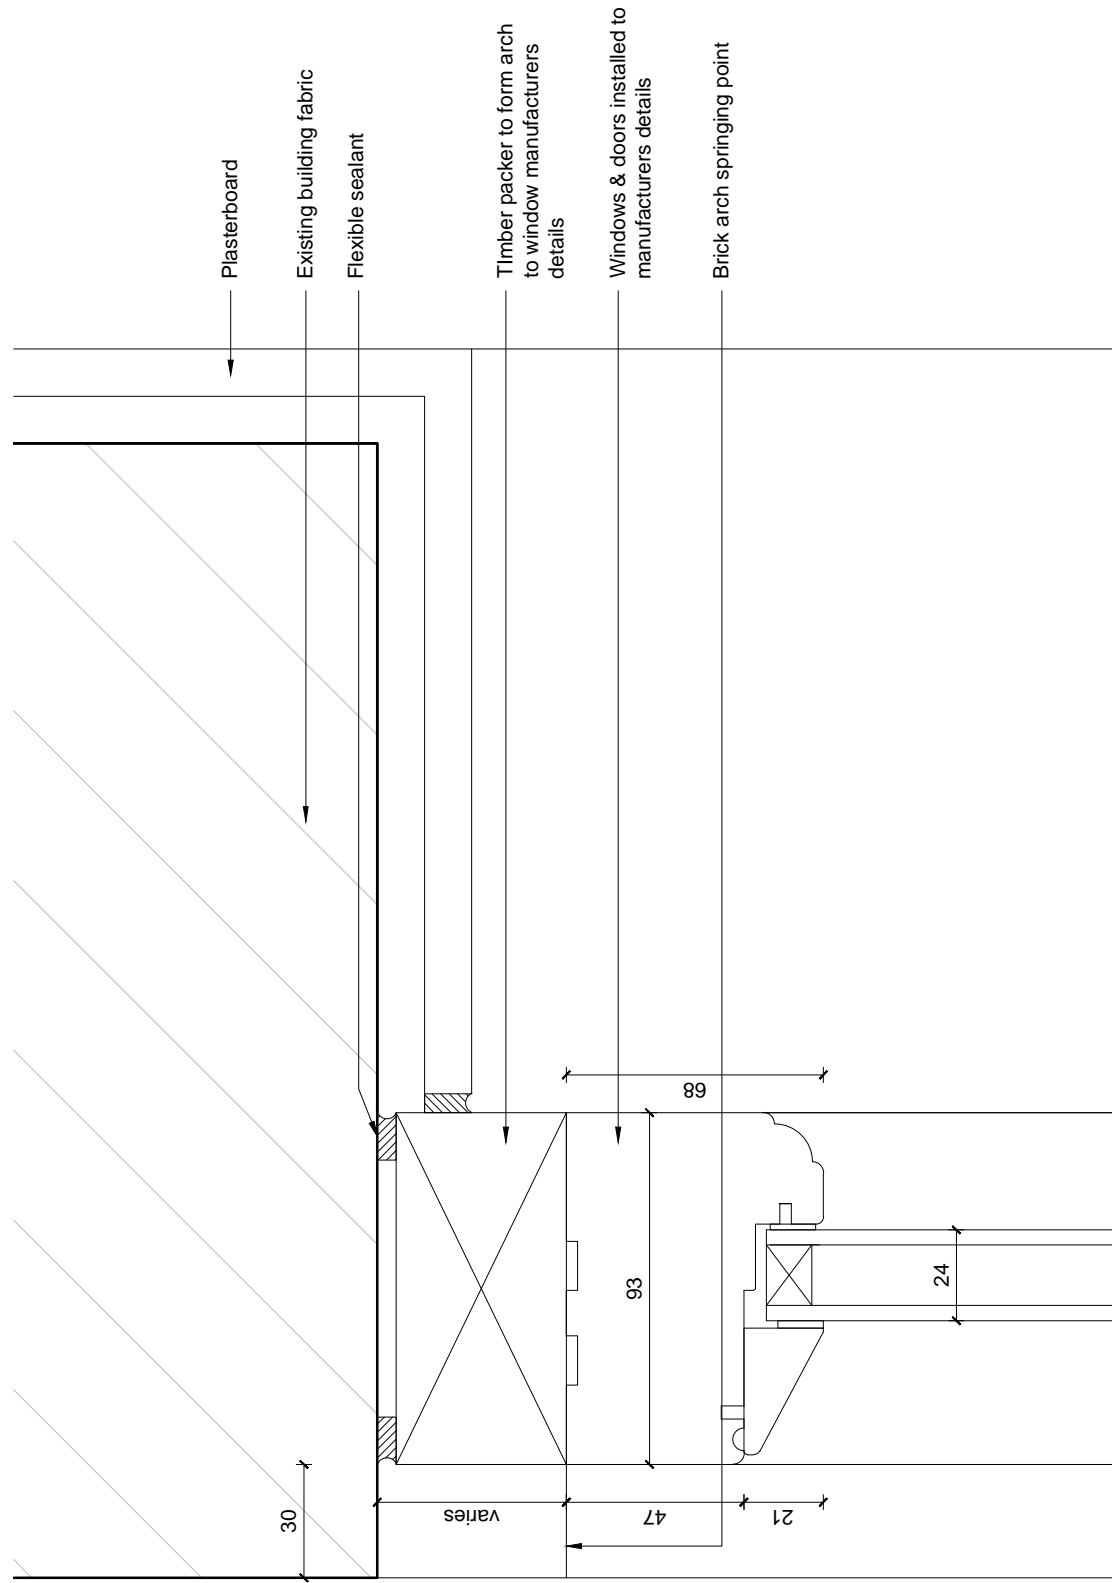

TYPICAL FRENCH DOOR HEAD OF FANLIGHT DETAIL

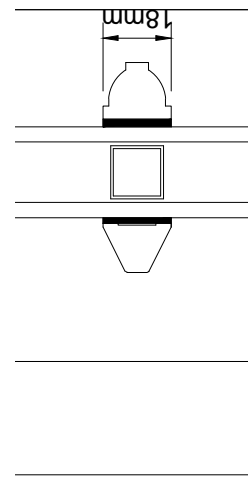


 

TYPICAL GLAZING BEAD

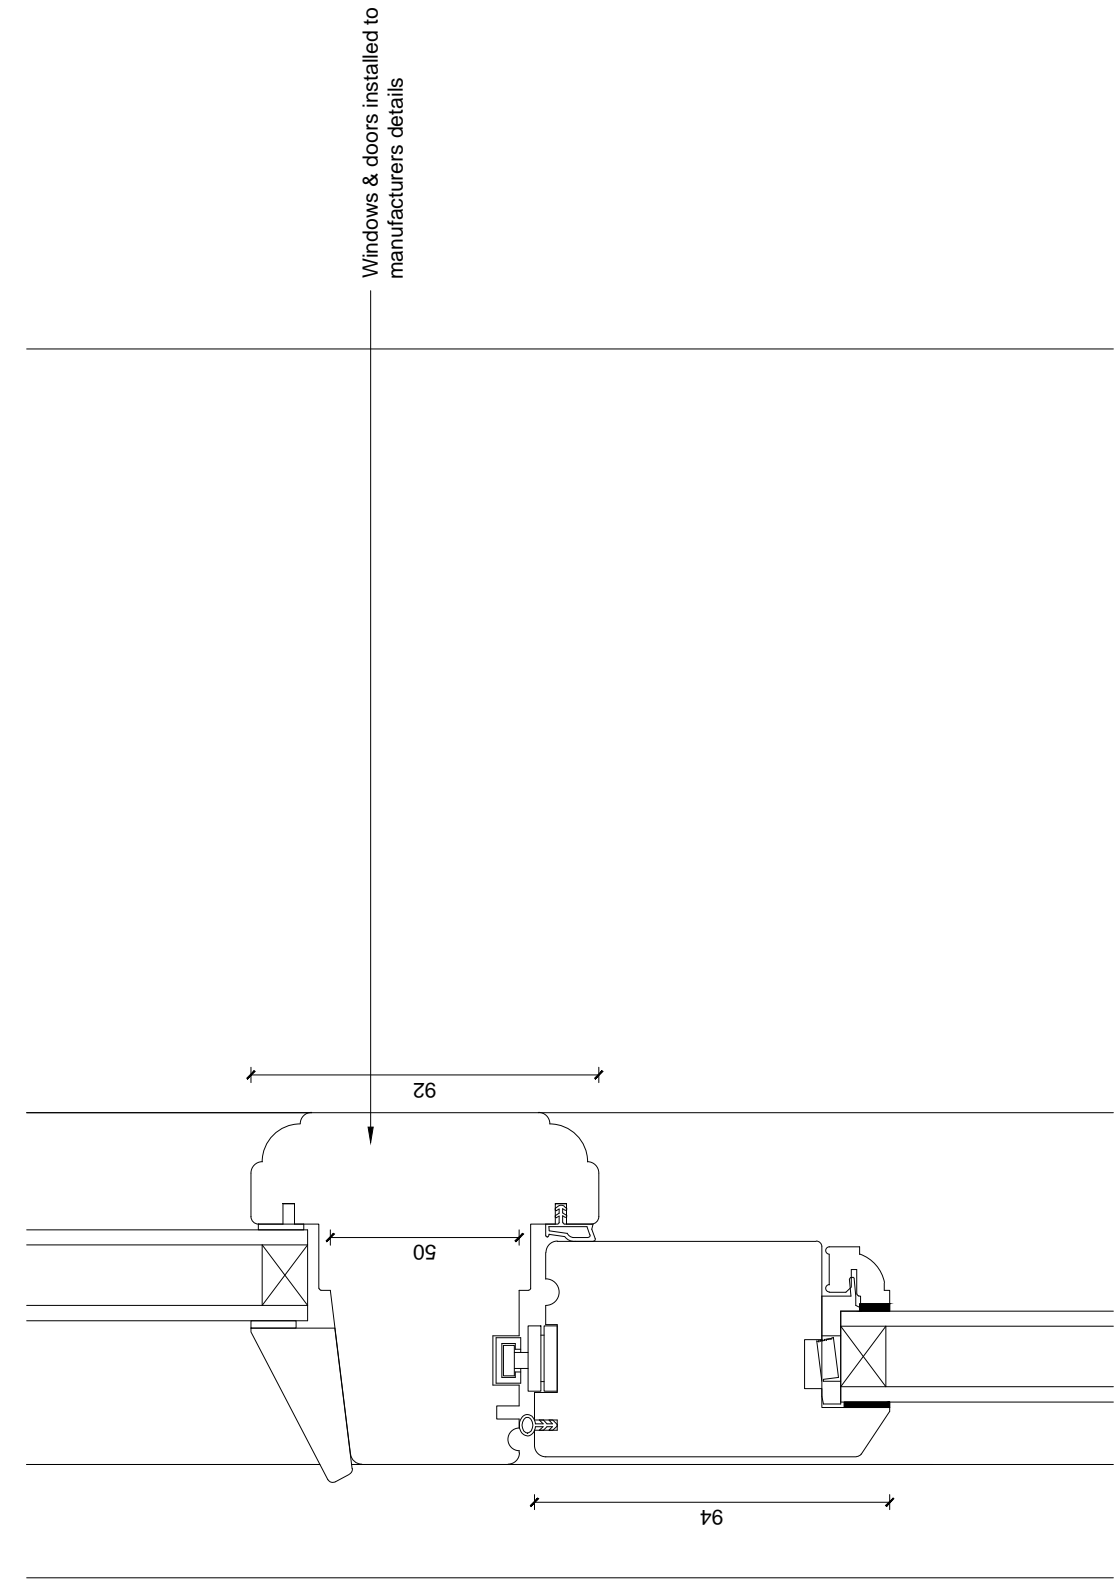

TYPICAL FRENCH DOOR FIXED FAN LIGHT DETAIL

KEY

Materials Key

-  Existing Construction
-  Existing Construction to be Removed
-  Proposed Construction

IMPORTANT NOTES:

DO NOT SCALE FROM THIS DRAWING.
REPORT ANY ERRORS, OMISSIONS OR INCONSISTENCIES TO A. MARCHINI ARCHITECTURE LTD IMMEDIATELY.

DIMENSIONS TO BE CHECKED ON SITE BEFORE FABRICATION.

THIS DRAWING IS FOR THE FOLLOWING PURPOSE ONLY:

- SKETCH
- TENDER
- CONTRACT

TO BE READ IN CONJUNCTION WITH THE FOLLOWING DRAWINGS ISSUED BY OTHERS:

DWG No.	DWG TITLE	ISSUED BY

REVISIONS

REV	DATE	BRIEF DESCRIPTION

ANNETTE MARCHINI ARCHITECTURE AND DESIGN LTD

44 CLAPHAM MANOR STREET, LONDON SW4 6DZ, t: 020 7720 4202, studio@marchini-architecture.com

DWG NO. 000/WD/09 REVISION -

JOB TITLE 54 DELANCEY STREET LONDON NW1

SCALE 1:2 PAPER SIZE A3 DRAWN BY AM DATE 02 17

DWG TITLE PLANNING TYPICAL FRENCH DOOR HEAD FAN LIGHT DETAILS