






LOCATION PLAN @ 1:1250

 

1:1250

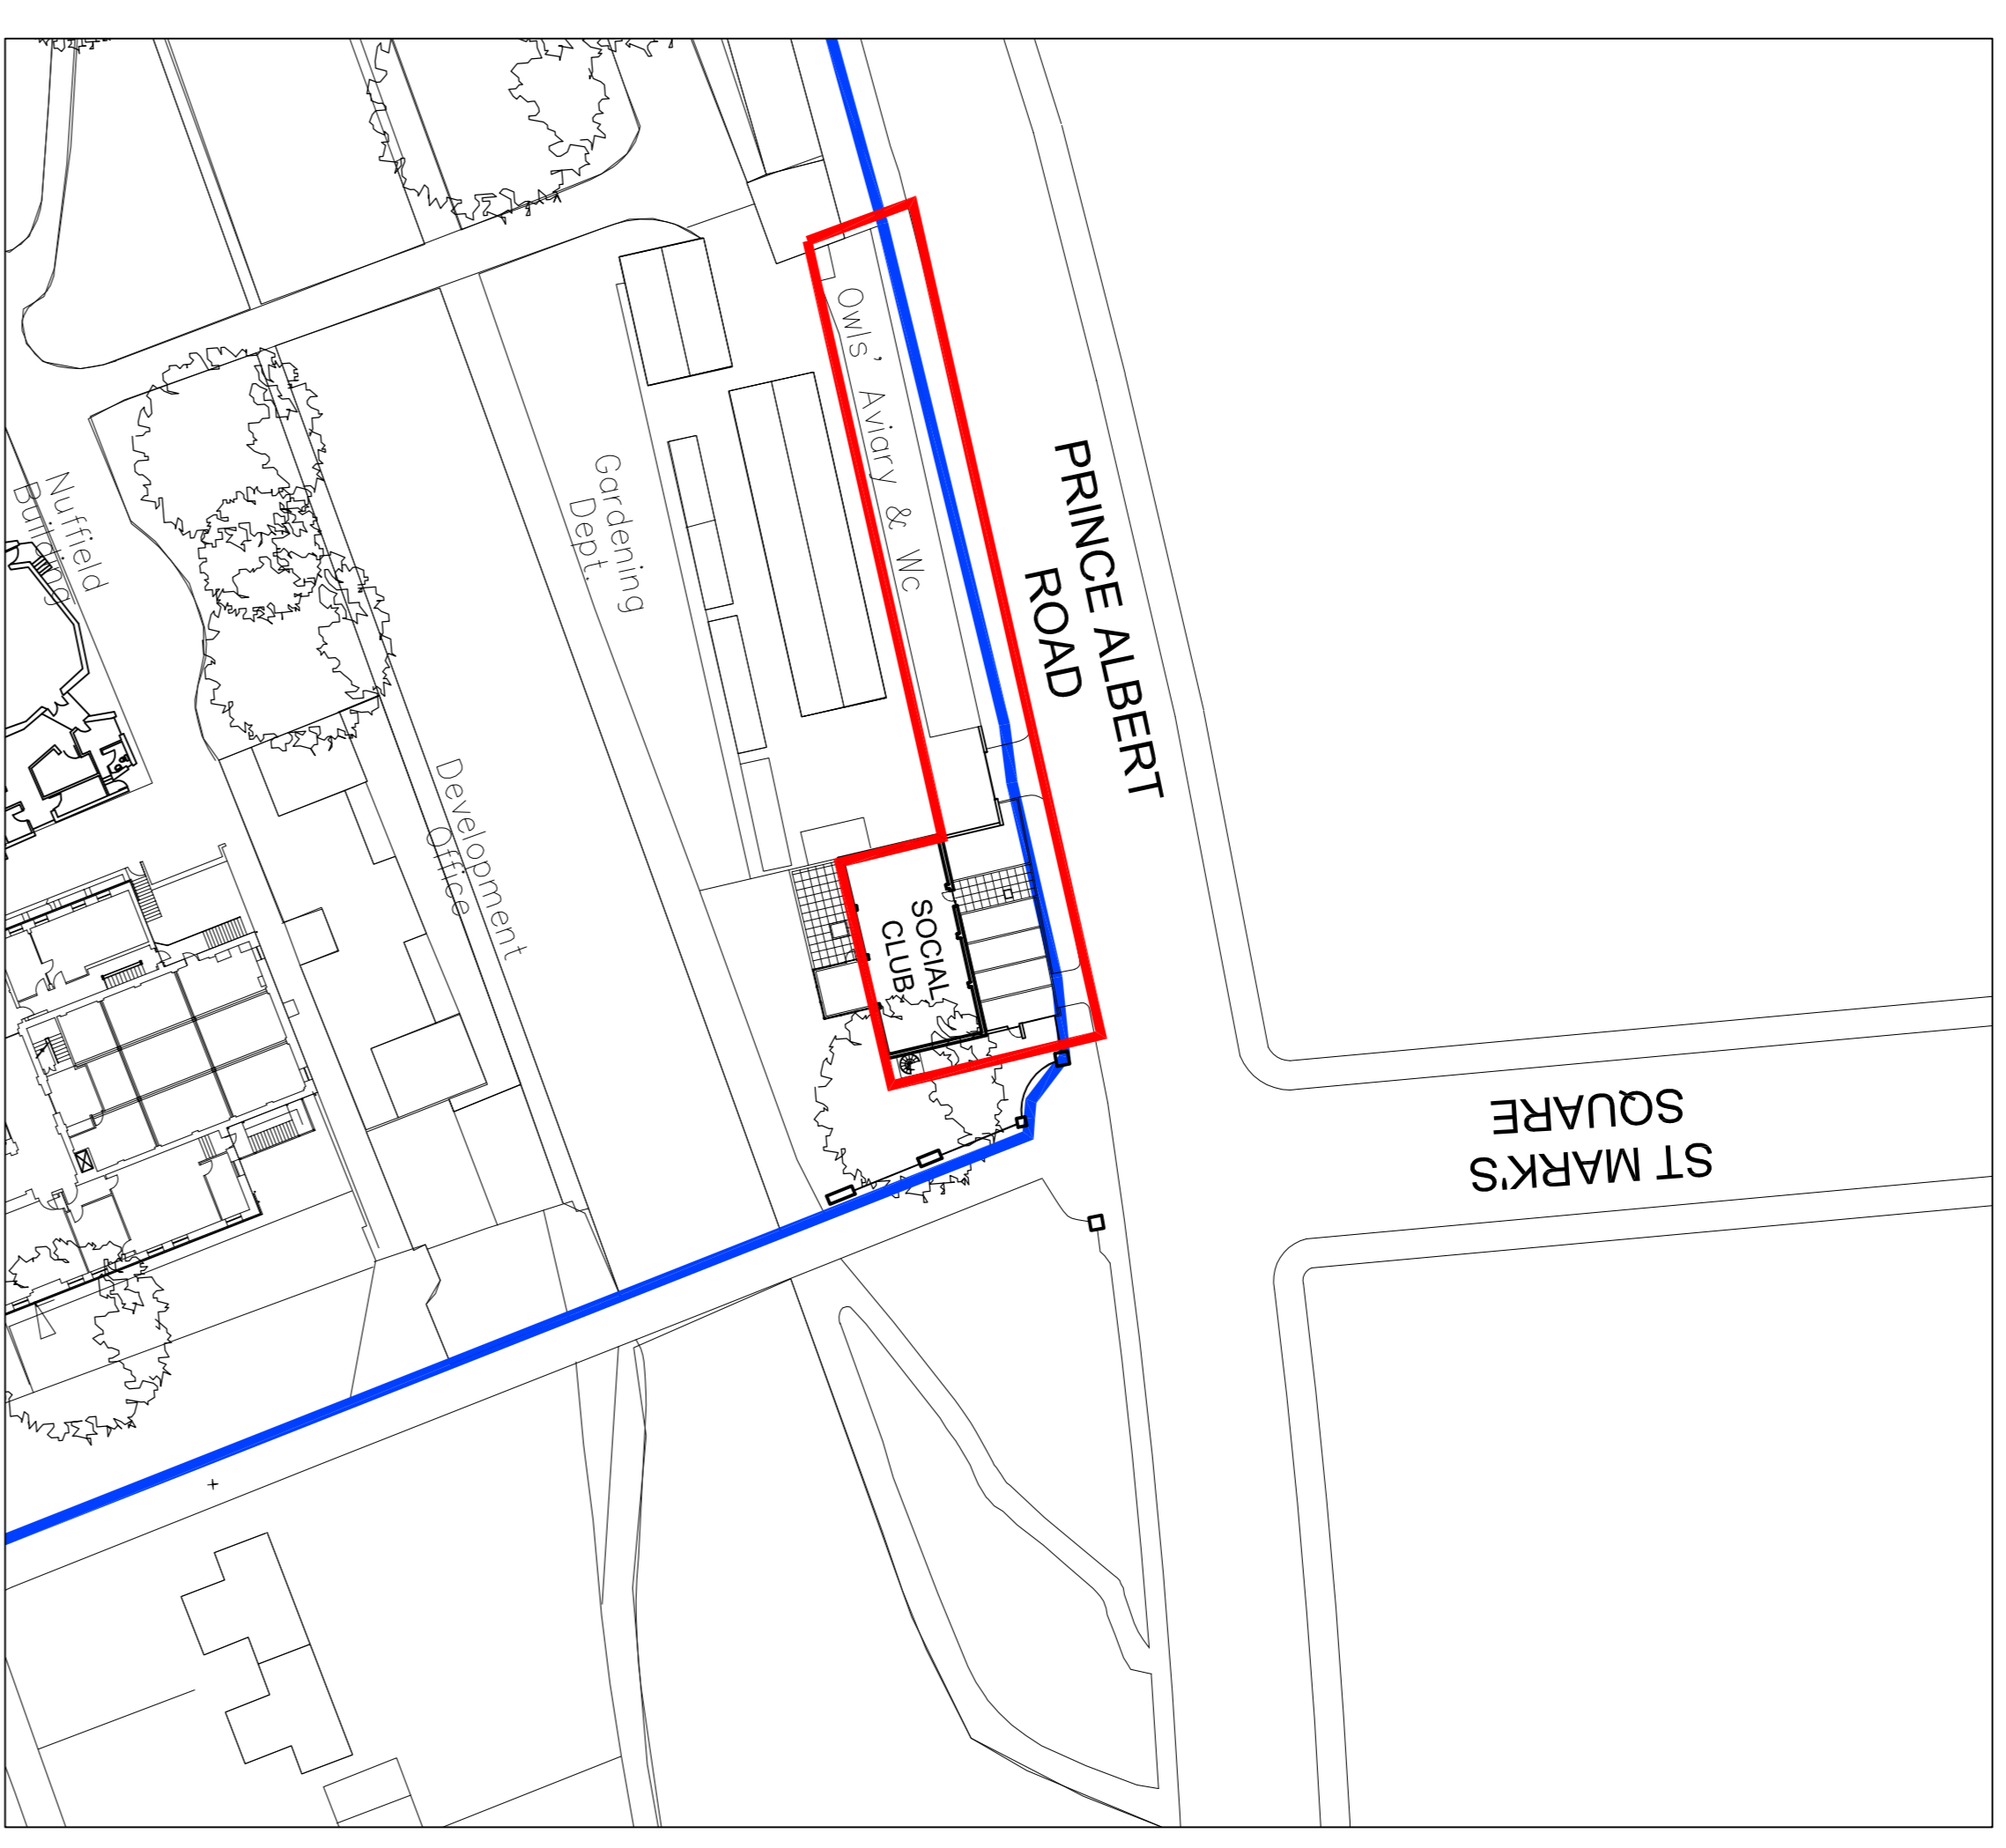

SITE PLAN @ 1:500

 

1:500

Rev. Date Drawn Description



mk40
a r c h i t e c t s
The Courtyard, 30a Mill Street, Bedford, MK40 3HP
t: 01234 330646
mail@mk40architects.com ; www.mk40architects.com
project:

SOCIAL CLUB
ZSL LONDON ZOO, REGENTS PARK
LONDON

drawing:
SITE AND LOCATION PLAN
AS EXISTING

drawing status: PLANNING

scale:	date:	drawn:
1:1250/500 @ A1	APR 16	MR
project ref:	drawing no:	rev:
09349	100	