




Plan of cycle stands + shelter roof - north wall of Bentham Building 1:100

For total layout of cycle stands refer to 1117C_GL_013_UCS Lodge Site plan east proposed

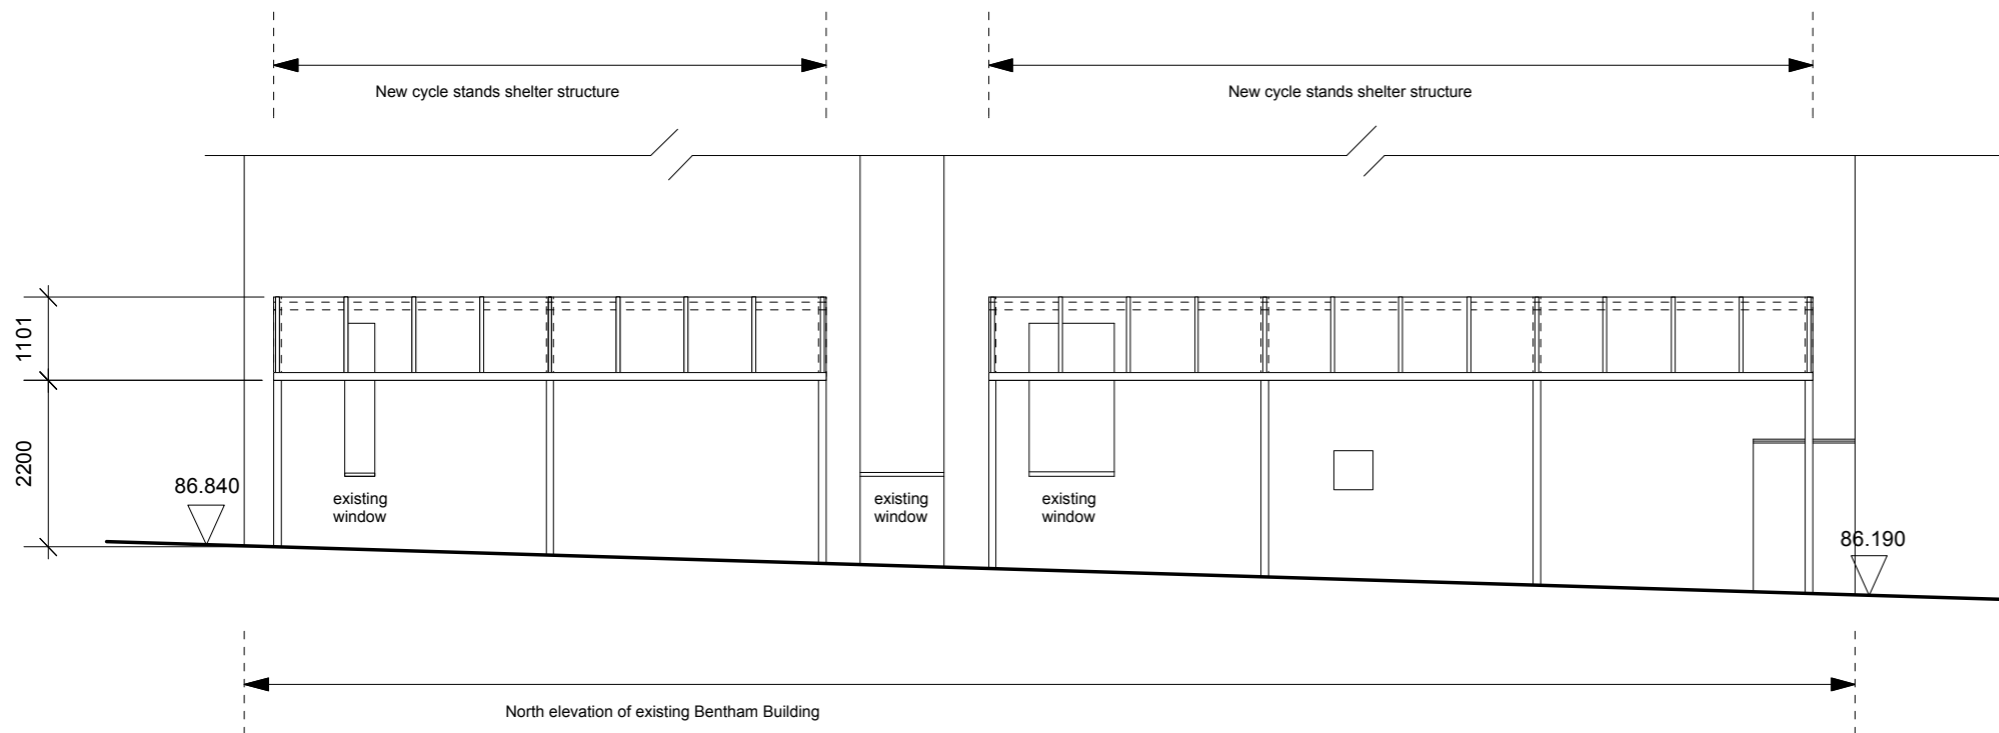

Elevation of cycle stands shelter roof - north wall of Bentham Building 1:100

Cycle stands omitted for clarity - refer to plan

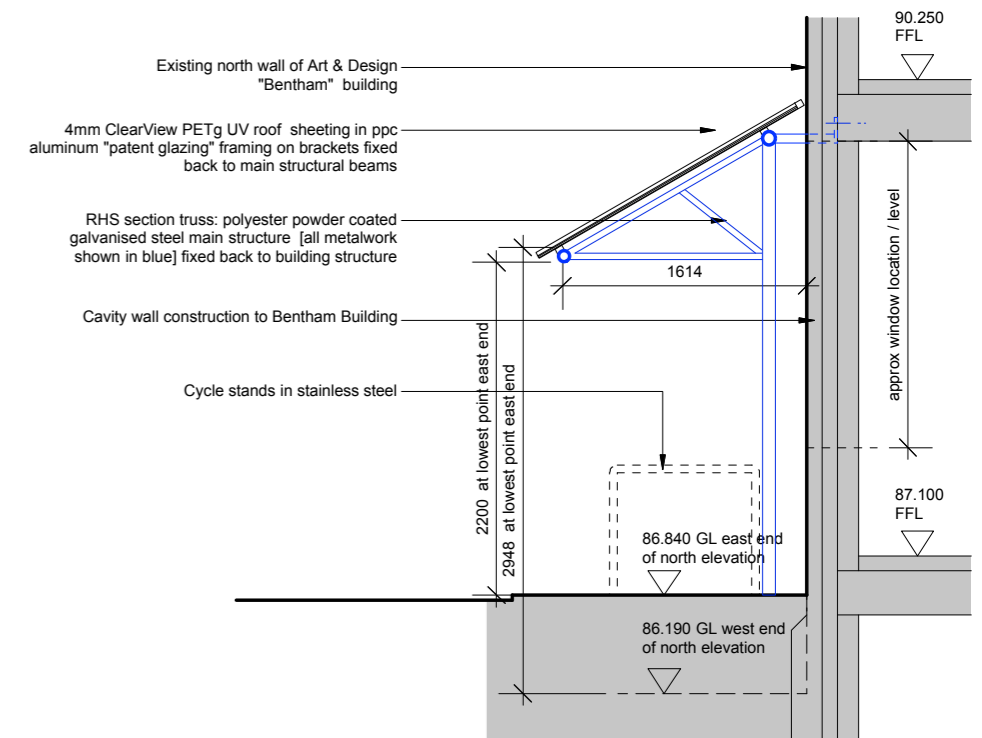 

Section of cycle stands shelter 1:50



ed toovey architects

studio 401 royle building
31 wenlock road
london n1 7sh
07880 725763 / 020 3632 3776
edtoovey@yahoo.co.uk

Revisions:

PLANNING ISSUE

UCS Lodge

Cycle stands shelter structure

April 2017

Drwg No. 1117C / GS / 018-

Scale 1:100 & 1:50 @ A3