


SECOND FLOOR PLAN



THIRD FLOOR PLAN

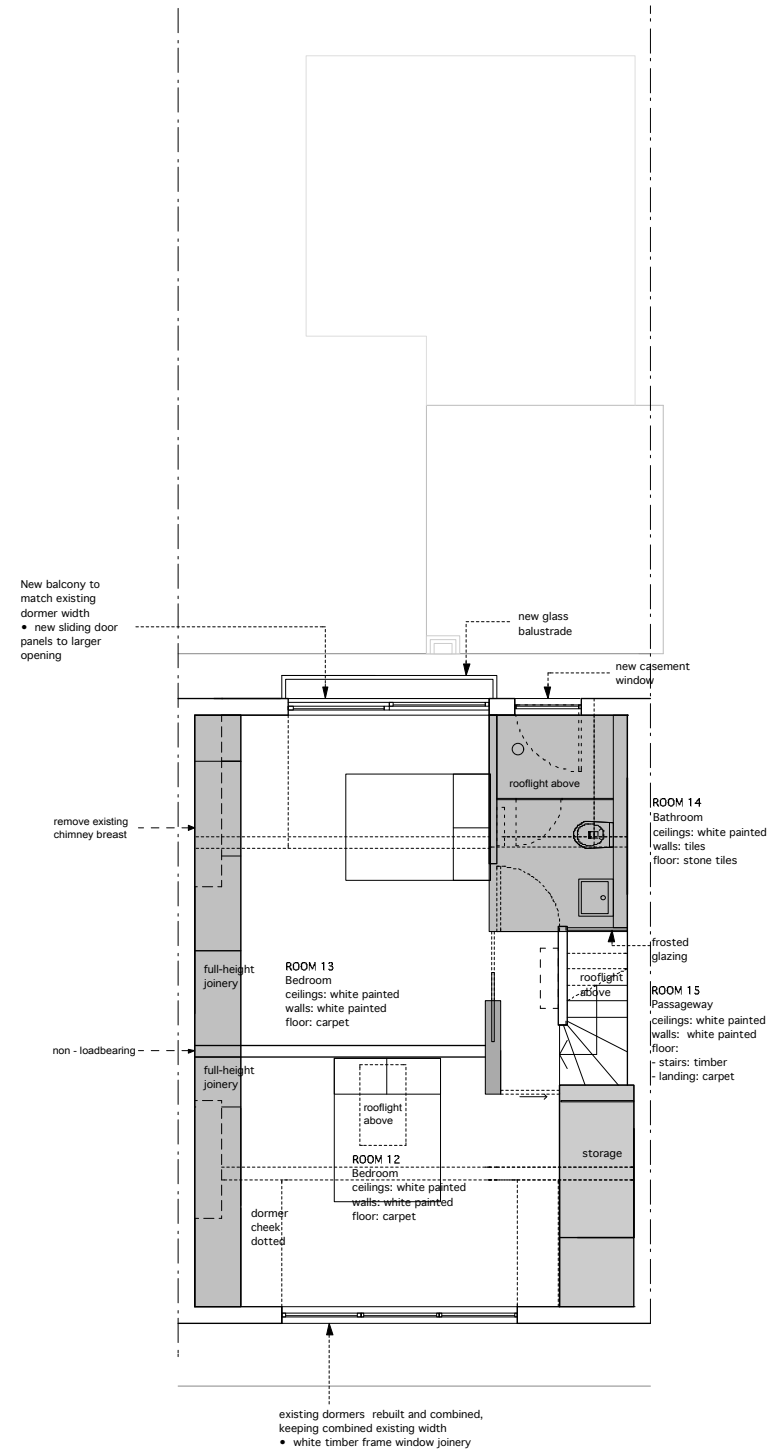

Rev	Date
G	stage K: for construction -issued for information -client -planning 09.06.17
F	stage K: for construction -issued for information -client -planning 06.06.17
E	stage K: for construction -issued for information -client -contractor -party wall surveyor -structural engineer -building control 04.05.17
D	stage J: mobilisation -issued for information -client 12.04.17
C	stage F: production information -issued for information -client -building control 05.04.17
C	stage F: production information -issued for information -client 23.03.17
B	stage F: production information -issued for information -client -planning 22.03.17
A	stage F: production information -issued for information -client 17.03.17
-	stage F: production information -issued for information -client -planning 26.10.16

For Information

Issued only for purpose indicated
This drawing to be read in conjunction with all Consultants information.
All dimensions to be checked on site.
Do not scale, except for planning purposes.
This drawing is protected by copyright.


JOB NUMBER 176
JOB TITLE
Subramaniam Snyder
62 Pilgrim's Ln, Hampstead, London NW3 1SN

DRAWING TITLE
second and third floor plans
proposed


SCALE: 1:100 @ A3 1:50 @ A1

DATE: March 2017

DRAWING NO.	REV
A/02/1102	G

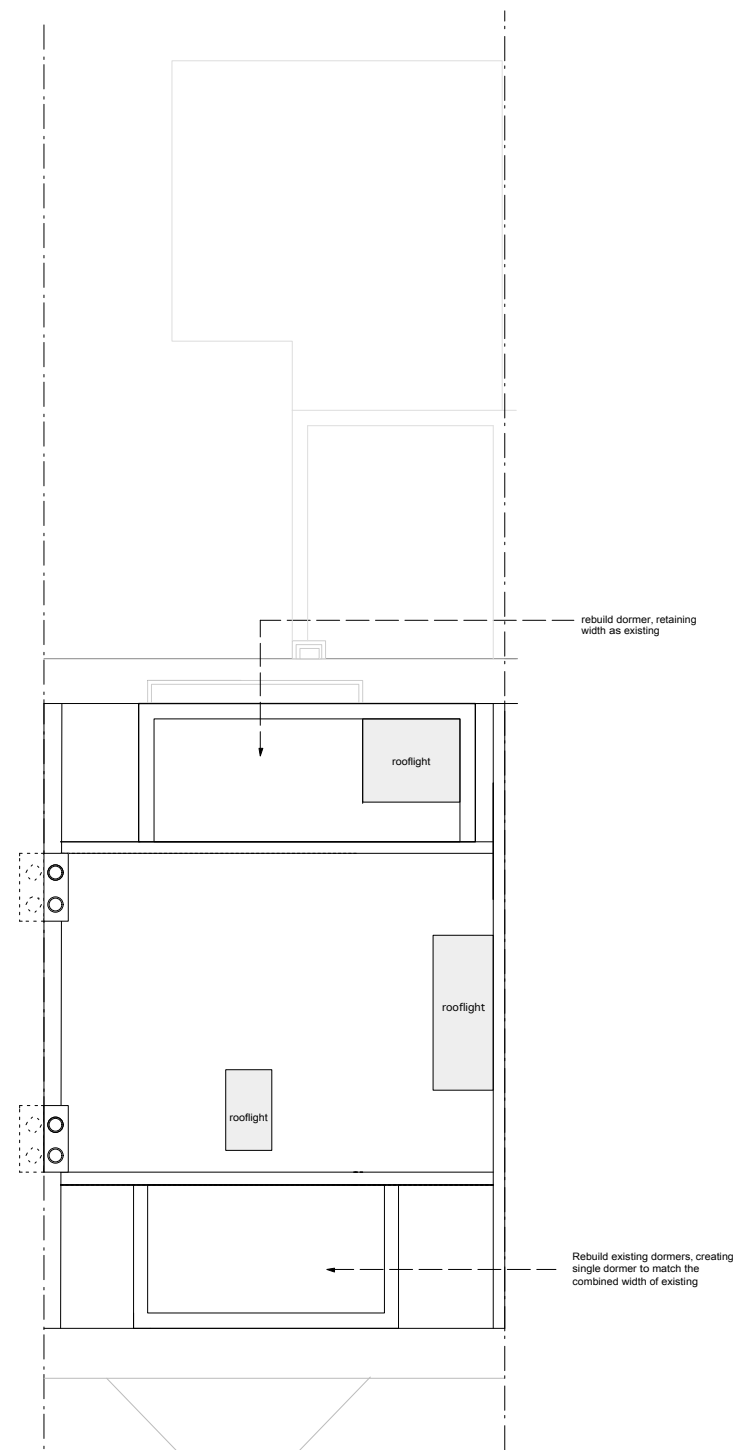

ROOF PLAN

 

stage K: for construction -issued for 09.06.17
information
-client
-planning

Rev Date

DRAWING STATUS For Information

Issued only for purpose indicated
This drawing to be read in conjunction with all Consultants information.
All dimensions to be checked on site.
Do not scale, except for planning purposes.
This drawing is protected by copyright.

JOB NUMBER 176


JOB TITLE
Subramaniam Snyder
62 Pilgrim's Ln, Hampstead, London NW3 1SN

DRAWING TITLE
Roof plan
proposed


SCALE: 1:100 @ A3 1:50 @ A1

DATE: June 2017

DRAWING NO. A/02/107	REV -
--------------------------------	----------

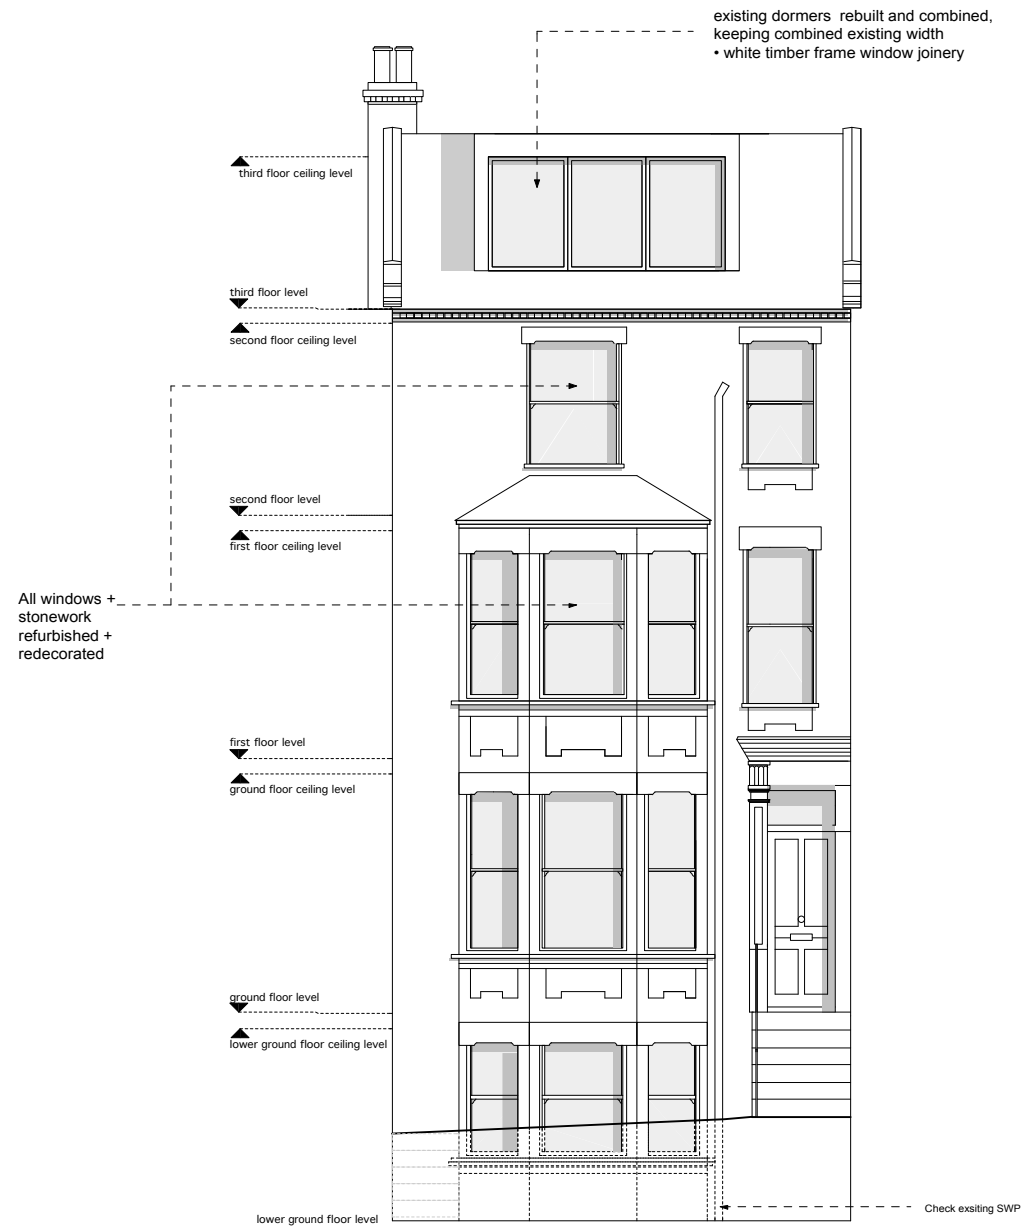

FRONT ELEVATION

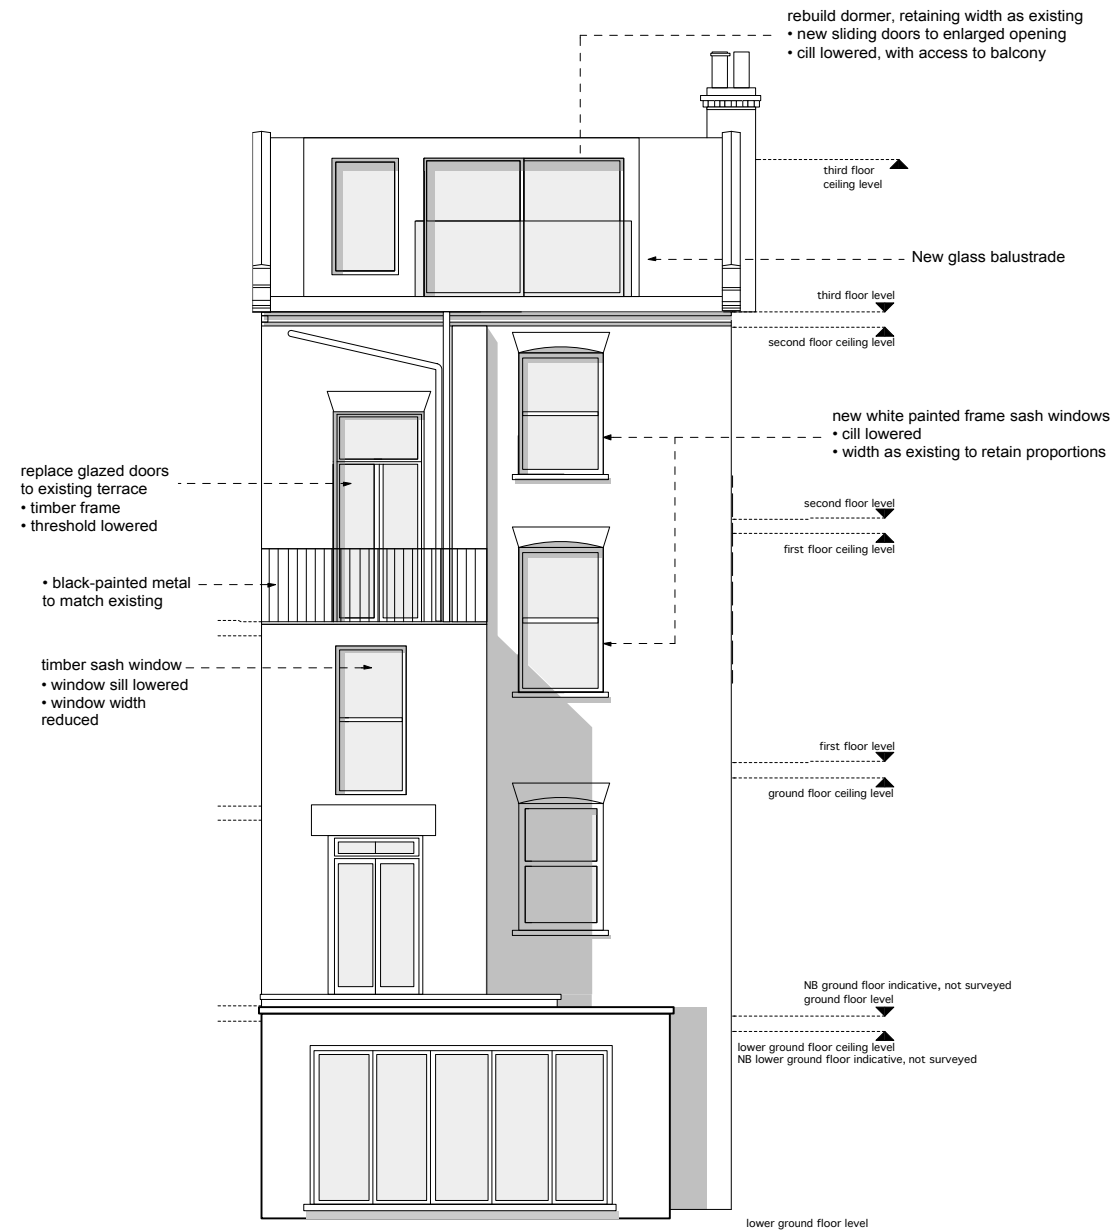

REAR ELEVATION

Rev	Date
D	stage K: for construction -issued for information -client -planning 09.06.17
C	stage K: for construction -issued for information -client -planning 06.06.17
B	stage K: for construction -issued for information -client -contractor -party wall surveyor -structural engineer -building control 04.05.17
A	stage F: production information -issued for information -client -building control 05.04.17
A	stage F: production information -issued for information -client -planning 22.03.17
-	stage F: production information -issued for information -client 17.03.17

DRAWING STATUS For Information

Issued only for purpose indicated

This drawing to be read in conjunction with all Consultants

information. All dimensions to be checked on site. Do not scale, except for planning purposes.

This drawing is protected by copyright.

JOB NUMBER 176

JOB TITLE
Subramaniam Snyder
62 Pilgrim's Ln, Hampstead, London NW3 1SN

DRAWING TITLE
front and rear elevations proposed

SCALE: 1:100 @ A3 1:50 @ A1

DATE: September 2016

DRAWING NO. REV

A/02/1103 **D**



FRONT ELEVATION OF STREET
- not surveyed



REAR ELEVATION OF STREET

NB: elevations of neighbouring buildings are taken from successful planning applications

D	stage K: for construction -issued for information -client -planning	09.06.17
C	stage K: for construction -issued for information -client -planning	06.06.17
B	stage K: for construction -issued for information -client -contractor -party wall surveyor -structural engineer -building control	04.05.17
A	stage F: production information -issued for information -client -building control	05.04.17
A	stage F: production information -issued for information -client -planning	22.03.17
-	stage F: production information -issued for information -client	17.03.17

Rev	Date
-----	------

For Information

Issued only for purpose indicated
This drawing to be read in conjunction with all Consultants information.
All dimensions to be checked on site.
Do not scale, except for planning purposes.
This drawing is protected by copyright.

JOB NUMBER 176
JOB TITLE
Subramaniam Snyder
62 Pilgrim's Ln, Hampstead, London NW3 1SN

DRAWING TITLE
external elevations of neighbouring buildings proposed

SCALE: 1:150 @ A3
DATE: March 2016

DRAWING NO.	REV
A/02/1104	D