



SECOND FLOOR PLAN

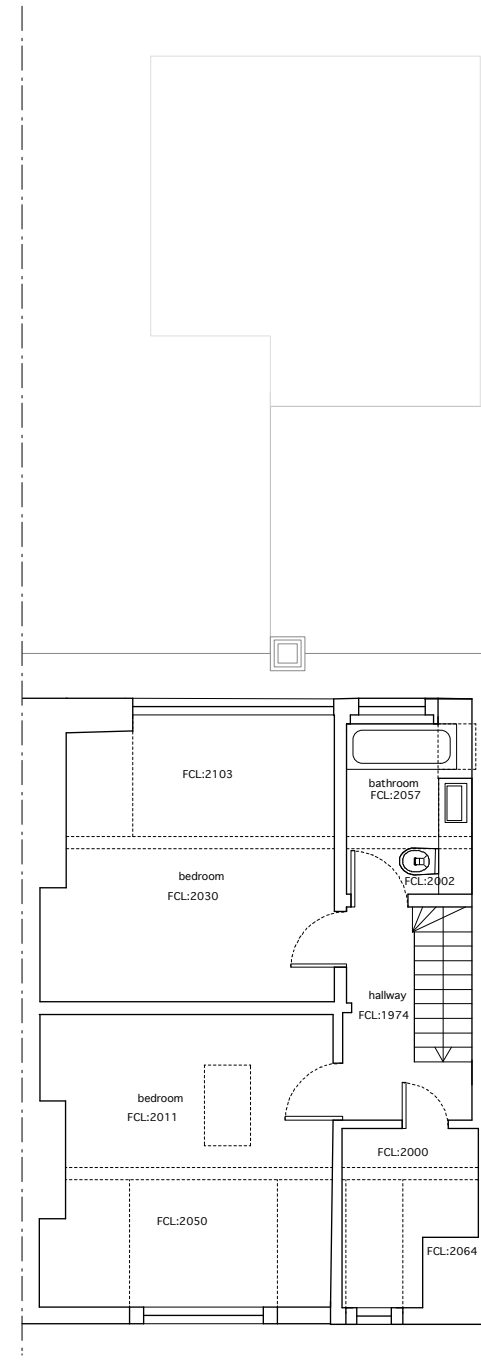

THIRD FLOOR PLAN

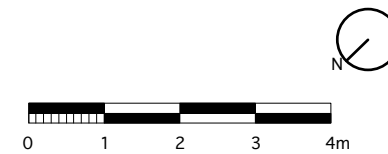

Rev		Date
B	stage K: for construction -issued for information -client -planning	09.06.17
A	stage K: for construction -issued for information -client -planning	06.06.17
A	stage F: production information -issued for information -client -building control	05.04.17
A	stage F: production information -issued for information -client -planning	22.03.17
-	stage F: production information -issued for information -client -planning	01.12.16
-	stage F: production information -issued for information -client -planning	26.10.16
-	stage F: production information -issued for information -client	24.10.16
-	stage F: production information -issued for information -client -contractor	23.09.16
-	stage F: production information -issued for tender -client -contractor -building control -party wall surveyor	09.09.16
-	stage E: outline proposal -issued for information -clients	23.05.16
-	stage D: outline proposal -issued for information -clients	14.04.16
-	stage D: outline proposal -issued for information -consultants	15.03.16
-	stage C: outline proposal -issued for information -client -council	29.02.16
-	stage AB: measured survey -issued for information -client	22.01.16

DRAWING STATUS For Information
Issued only for purpose indicated

This drawing to be read in conjunction with all Consultants information.
All dimensions to be checked on site.
Do not scale, except for planning purposes.
This drawing is protected by copyright.

JOB NUMBER 176



JOB TITLE
Subramaniam Snyder
62 Pilgrim's Ln, Hampstead, London NW3 1SN

DRAWING TITLE
floor plans
existing

SCALE: 1:100 @ A3 1:50 @ A1

DATE: March 2016

DRAWING NO.	REV
A/01/102	B

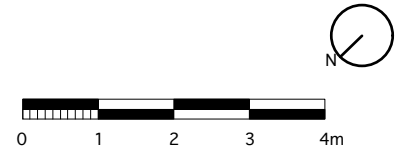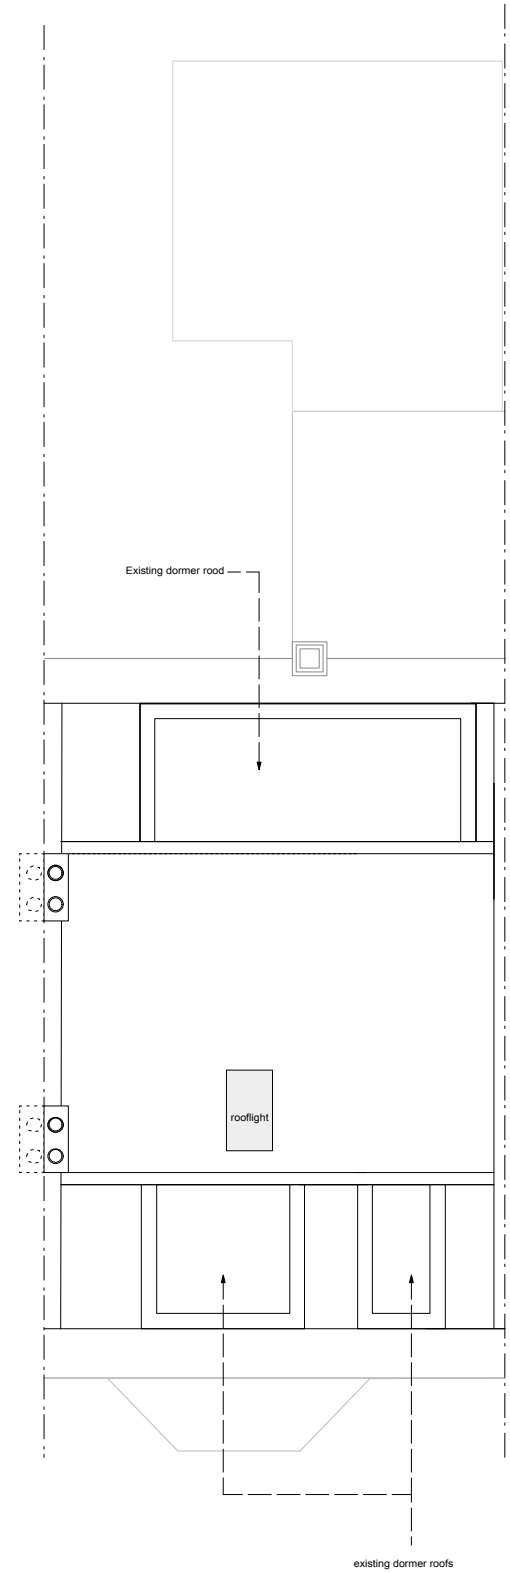

stage K: for construction -issued for information -client -planning 09.06.17

Rev Date

DRAWING STATUS For Information

Issued only for purpose indicated
This drawing to be read in conjunction with all Consultants information.
All dimensions to be checked on site.
Do not scale, except for planning purposes.
This drawing is protected by copyright.

JOB NUMBER 176


JOB TITLE
Subramaniam Snyder
62 Pilgrim's Ln, Hampstead, London NW3 1SN

DRAWING TITLE
floor plans
existing


SCALE: 1:100 @ A3 1:50 @ A1

DATE: March 2016


DRAWING NO.	REV
A/01/107	-

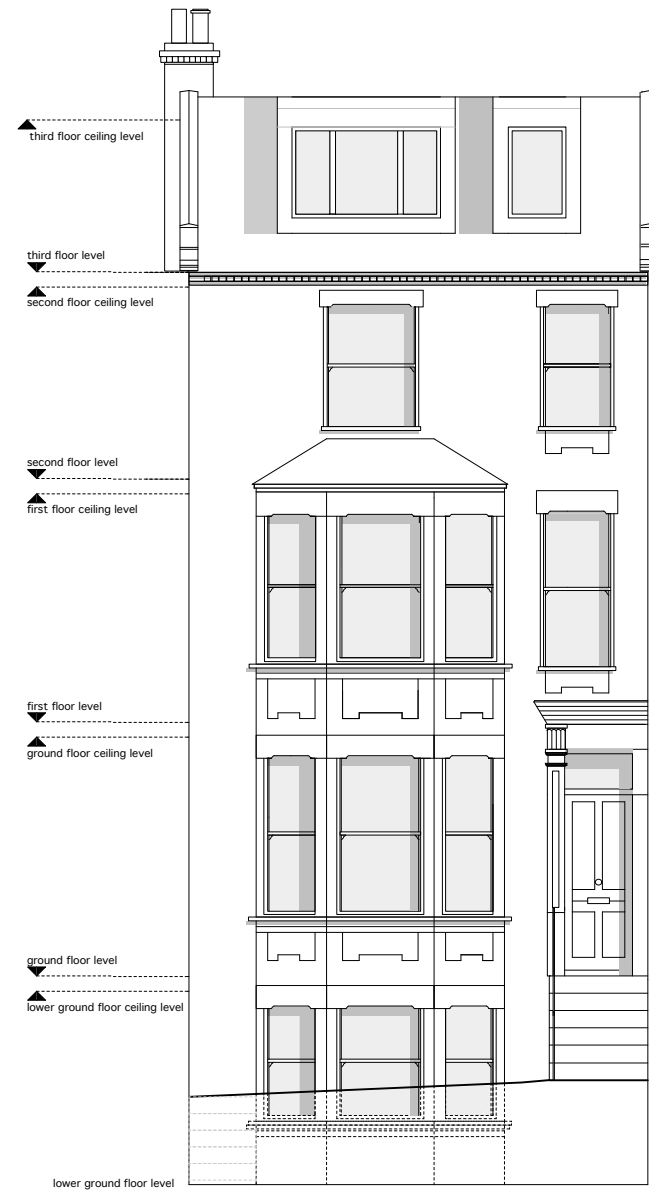

FRONT ELEVATION

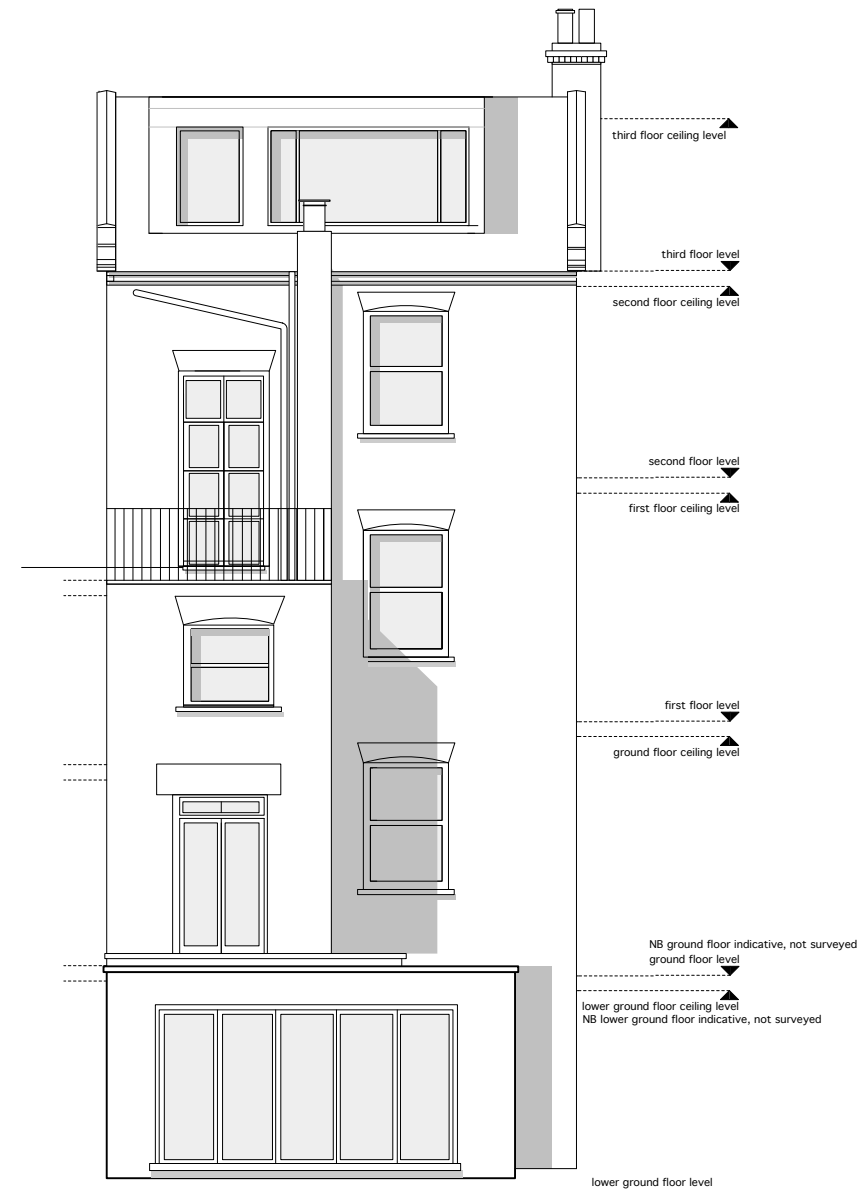

REAR ELEVATION

 

Rev	Date
B	stage K: for construction -issued for information -client -planning 09.06.17
A	stage K: for construction -issued for information -client -planning 06.06.17
A	stage F: production information -issued for information -client -building control 05.04.17
A	stage F: production information -issued for information -client -planning 22.03.17
-	stage F: production information -issued for information -client -planning 01.12.16
-	stage F: production information -issued for information -client -planning 26.10.16
-	stage F: production information -issued for information -client 24.10.16
-	stage F: production information -issued for information -client -contractor 23.09.16
-	stage F: production information -issued for tender -client -contractor -building control -party wall surveyor 09.09.16
-	stage E: outline proposal -issued for information -clients 23.05.16
-	stage D: outline proposal -issued for information -clients 14.04.16
-	stage D: outline proposal -issued for information -consultants 15.03.16
-	stage C: outline proposal -issued for information -client -council 29.02.16
-	stage AB: measured survey -issued for information -client 22.01.16

DRAWING STATUS For Information

Issued only for purpose indicated
This drawing to be read in conjunction with all Consultants information.
All dimensions to be checked on site.
Do not scale, except for planning purposes.
This drawing is protected by copyright.

JOB NUMBER 176

JOB TITLE
Subramaniam Snyder
62 Pilgrim's Ln, Hampstead, London NW3 1SN

DRAWING TITLE
front and rear elevations existing

SCALE: 1:100 @ A3 1:50 @ A1

DATE: March 2016

DRAWING NO.	REV
A/01/103	B



FRONT ELEVATION OF STREET
- not surveyed



REAR ELEVATION OF STREET

NB: elevations of neighbouring buildings are taken from successful planning applications

Rev	Date
B	stage K: for construction -issued for information -client -planning 09.06.17
A	stage K: for construction -issued for information -client -planning 06.06.17
-	stage F: production information -issued for information -client -building control 05.04.17
-	stage F: production information -issued for tender -client -planning 22.03.17

DRAWING STATUS For Information
Issued only for purpose indicated

This drawing to be read in conjunction with all Consultants information.
All dimensions to be checked on site.
Do not scale, except for planning purposes.
This drawing is protected by copyright.

JOB NUMBER 176

JOB TITLE
Subramaniam Snyder
62 Pilgrim's Ln, Hampstead, London NW3 1SN

DRAWING TITLE
external elevations of neighbouring buildings existing

SCALE: 1:100 @ A3 1:50 @ A1

DATE: March 2016

DRAWING NO.	REV
A/01/107	B