



Elevation / Section 'BB'

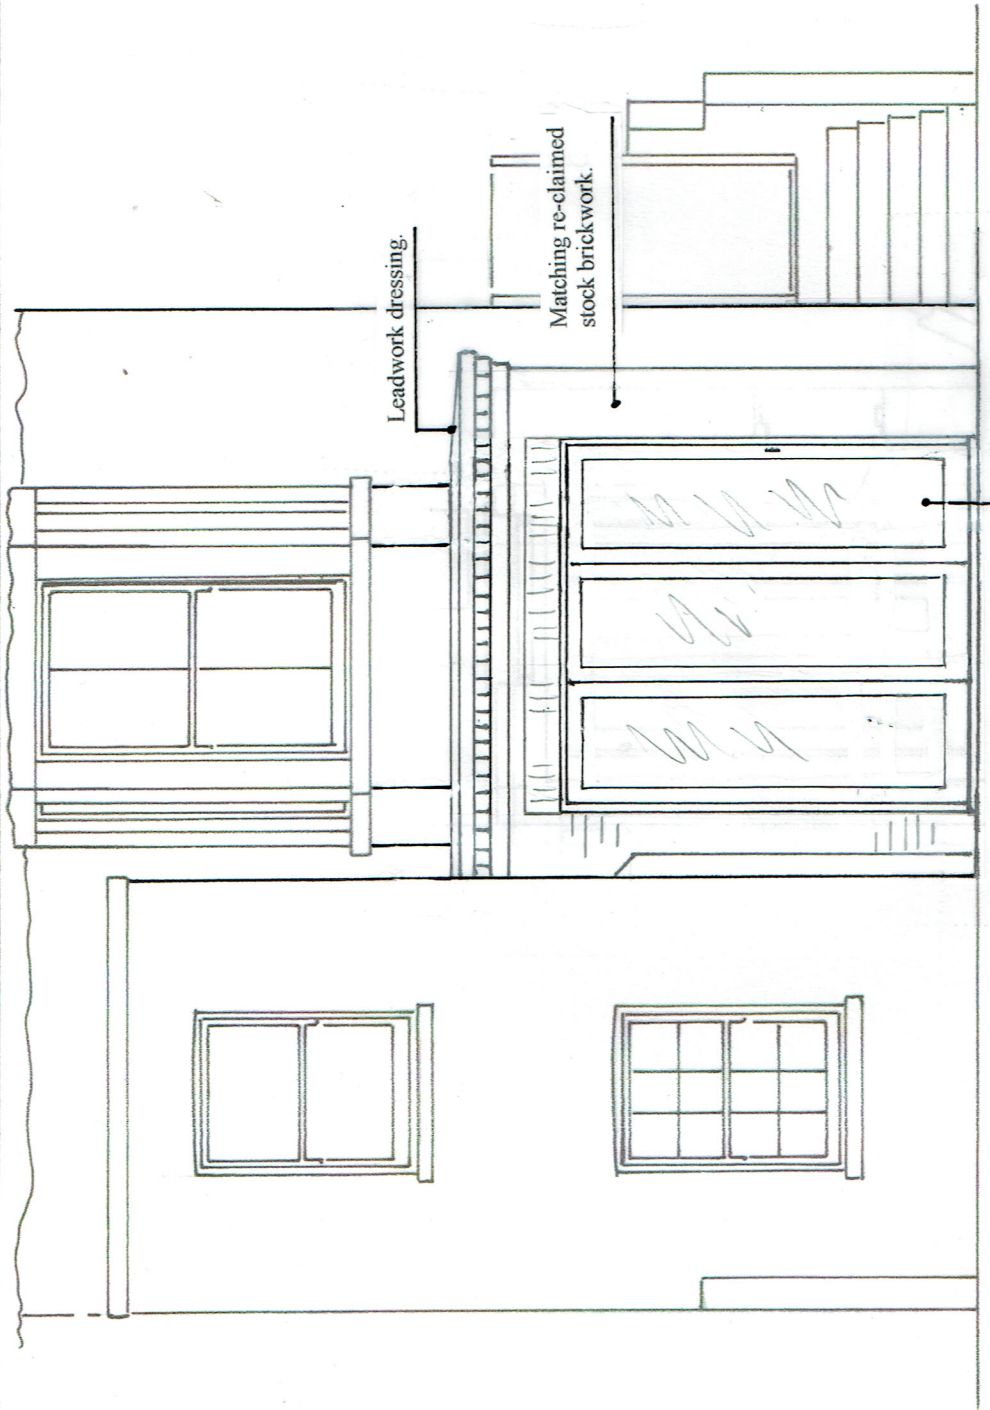

Rear Elevation

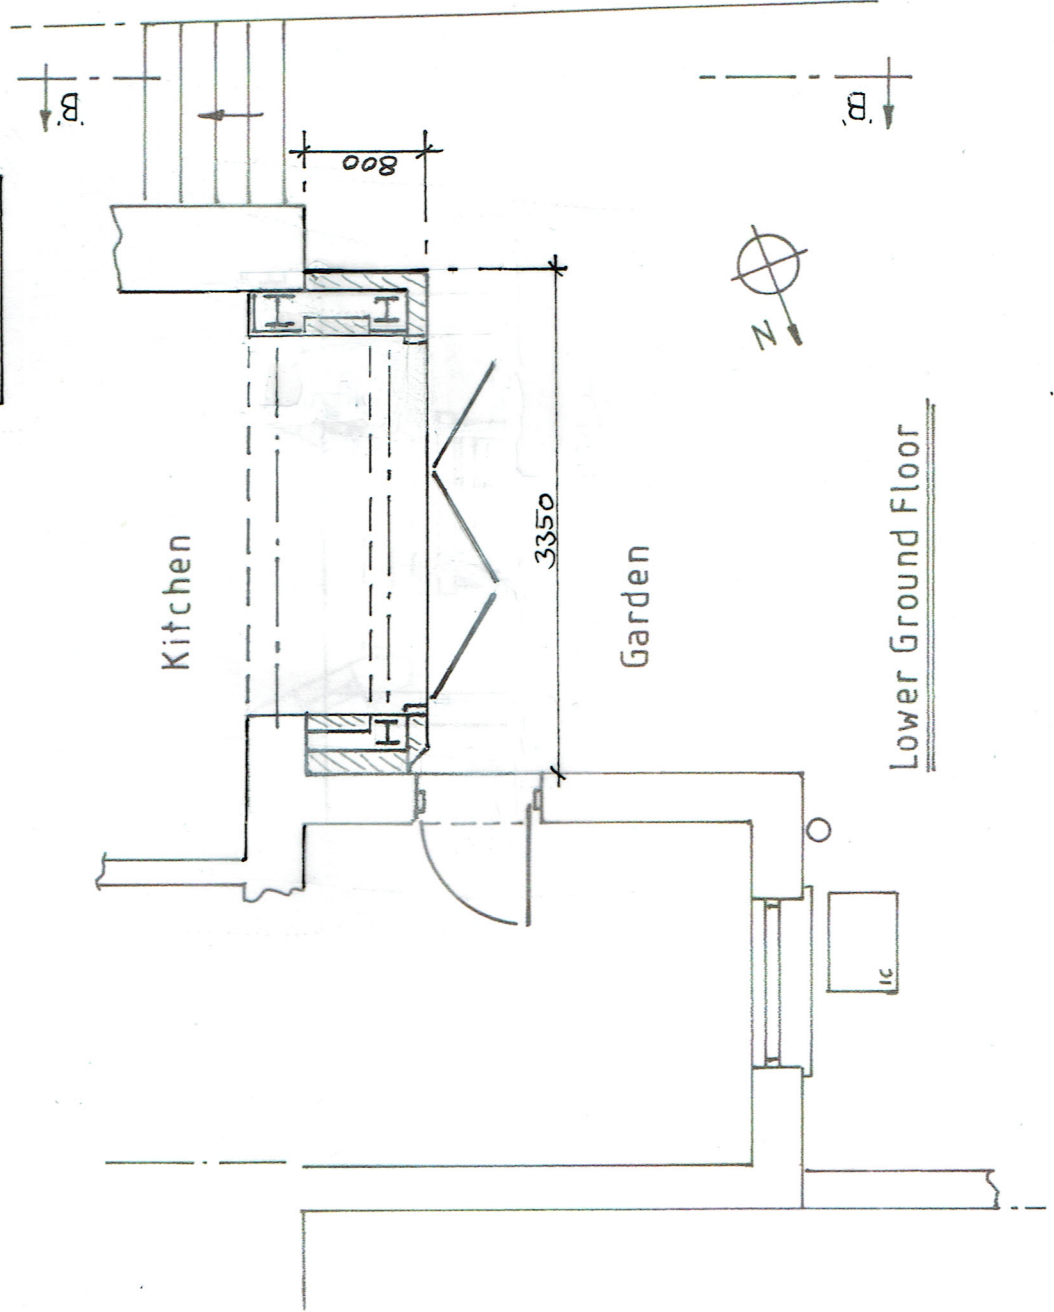

Lower Ground Floor



All dimensions to be checked on site.
All works to comply with current Planning and Building Control regulations.

C.E.D.C	Site	Title	Scale 1:50 on A3
14 Rowan Rd	24 South Hill Park	PROPOSED LOWER	Date 07.06.2017
London	London	GROUND FLOOR	
W6 7DU	NW3 2SB	AND ELEVATIONS	
020 7603 7770			Drg. No.
			M/SHP 17 3 03