_		A	В		С	
	1					
_	_					
	0					
	2					
_	_					
:	3					
_	_					
	4					
_	_					
	5					
_						
		O				
	6					
						4 KING'S MEWS
	7			7		
_	_					
i	8					


A North East Elevation - Demolitions

Α

С

D

Е

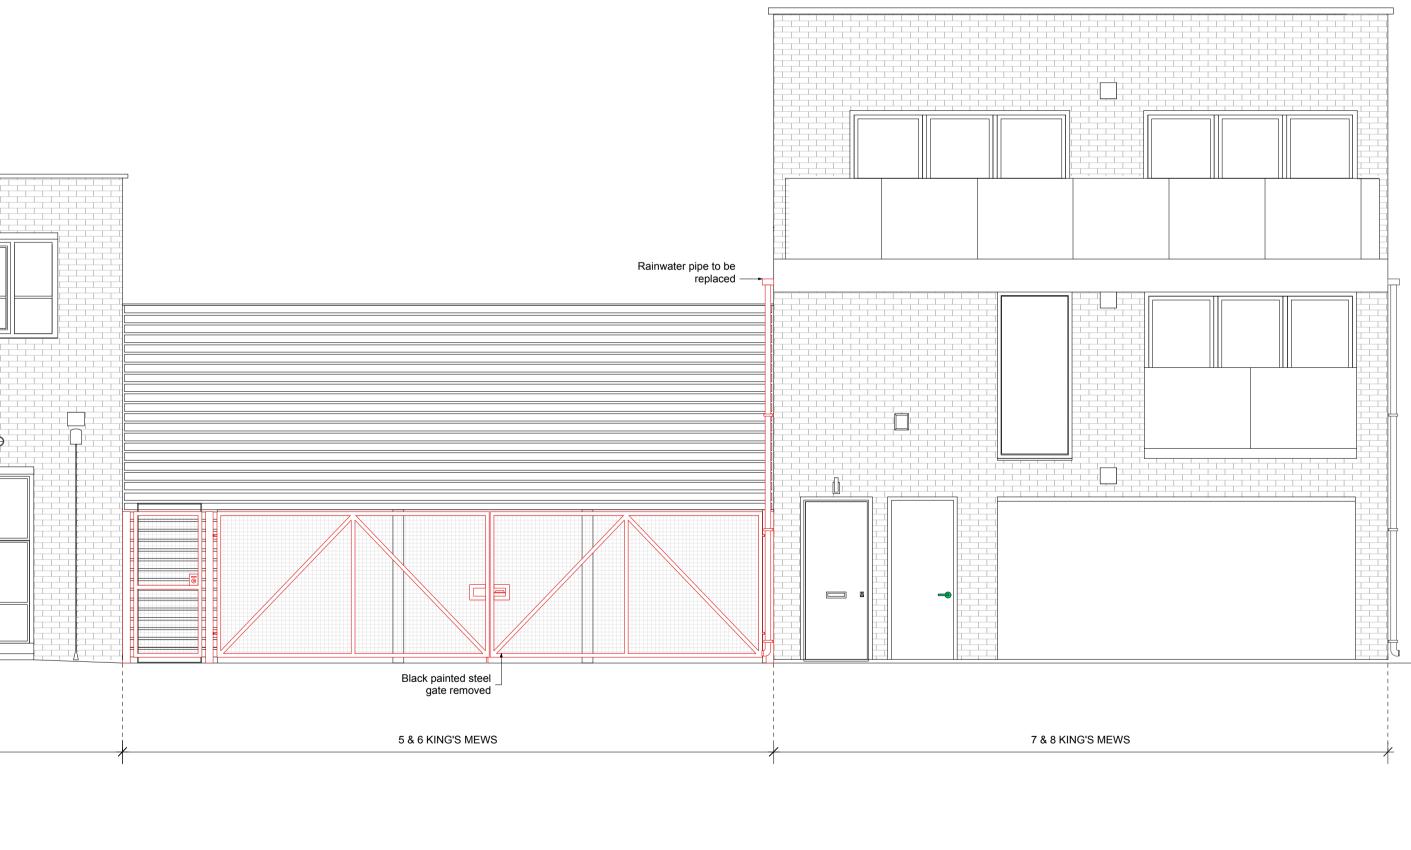

F

G

Н

A B C D H

L	
г	1
•	ľ

	4 John Street / 5 & 6 King's Mews							
		DATE (dd.mm.yy) 09.06.2017	DESCR Planning Submission	RIPTION				
	DO NOT SCALE FROM THIS DRAWING. ALL DIMENSIONS ARE TO BE CHECKED ON SITE. ALL OMISSIONS AND DISCREPANCIES TO BE REPORTED TO THE ARCHITECT IMMEDIATELY. THIS DRAWING IS TO BE READ IN CONJUNCTION WITH ALL CONSULTANTS INFORMATION. QUINN ARCHITECTS LTD RETAIN COPYRIGHT OF ALL INFORMATION IN THIS DRAWING							
	KEY PLAN							
1]]]	Notes							
- - -	G	Quinn Architects						
		Rochelle School Arnold Circus London E2 7ES +44 (0)20 7613 3843 www.quinnuk.com						
	DRAWING	G TITLE						
	North East Elevation Demolitions							
	scale 1:50 @	SCALE DRAWN BY 1:50 @ A1 / 1:100 @ A3 VH						
	DATE CR JUNE	2017		CHECKED BY LQ				
9 10 M	PROJECT		DRAWING NO.	REV.				
		169	P033	-				