

## 4 John Street / 5 & 6 King's Mews

REV	DATE (dd.mm.yy)	DESCRIPTION
-	09.06.2017	Planning Submission

DO NOT SCALE FROM THIS DRAWING. ALL DIMENSIONS ARE TO BE CHECKED ON SITE. ALL DIMENSIONS AND DISCREPANCIES TO BE REPORTED TO THE ARCHITECT IMMEDIATELY. THIS DRAWING IS TO BE READ IN CONJUNCTION WITH ALL CONSULTANTS INFORMATION. QUINN ARCHITECTS LTD RETAIN COPYRIGHT OF ALL INFORMATION IN THIS DRAWING.

KEY PLAN

- Notes
- Ownership Boundary
  - Site Boundary

## Quinn Architects


Rochelle School Arnold Circus London E2 7ES  
+44 (0)20 7613 3843 www.quinnuk.com

DRAWING TITLE  
**Site Plan**

SCALE: 1:1250 @ A4  
DRAWN BY: VH  
DATE CREATED: JUNE 2017  
CHECKED BY: LQ

DRAWING STATUS: PLANNING

PROJECT NO. QA169	DRAWING NO. P020	REV. -
----------------------	---------------------	-----------

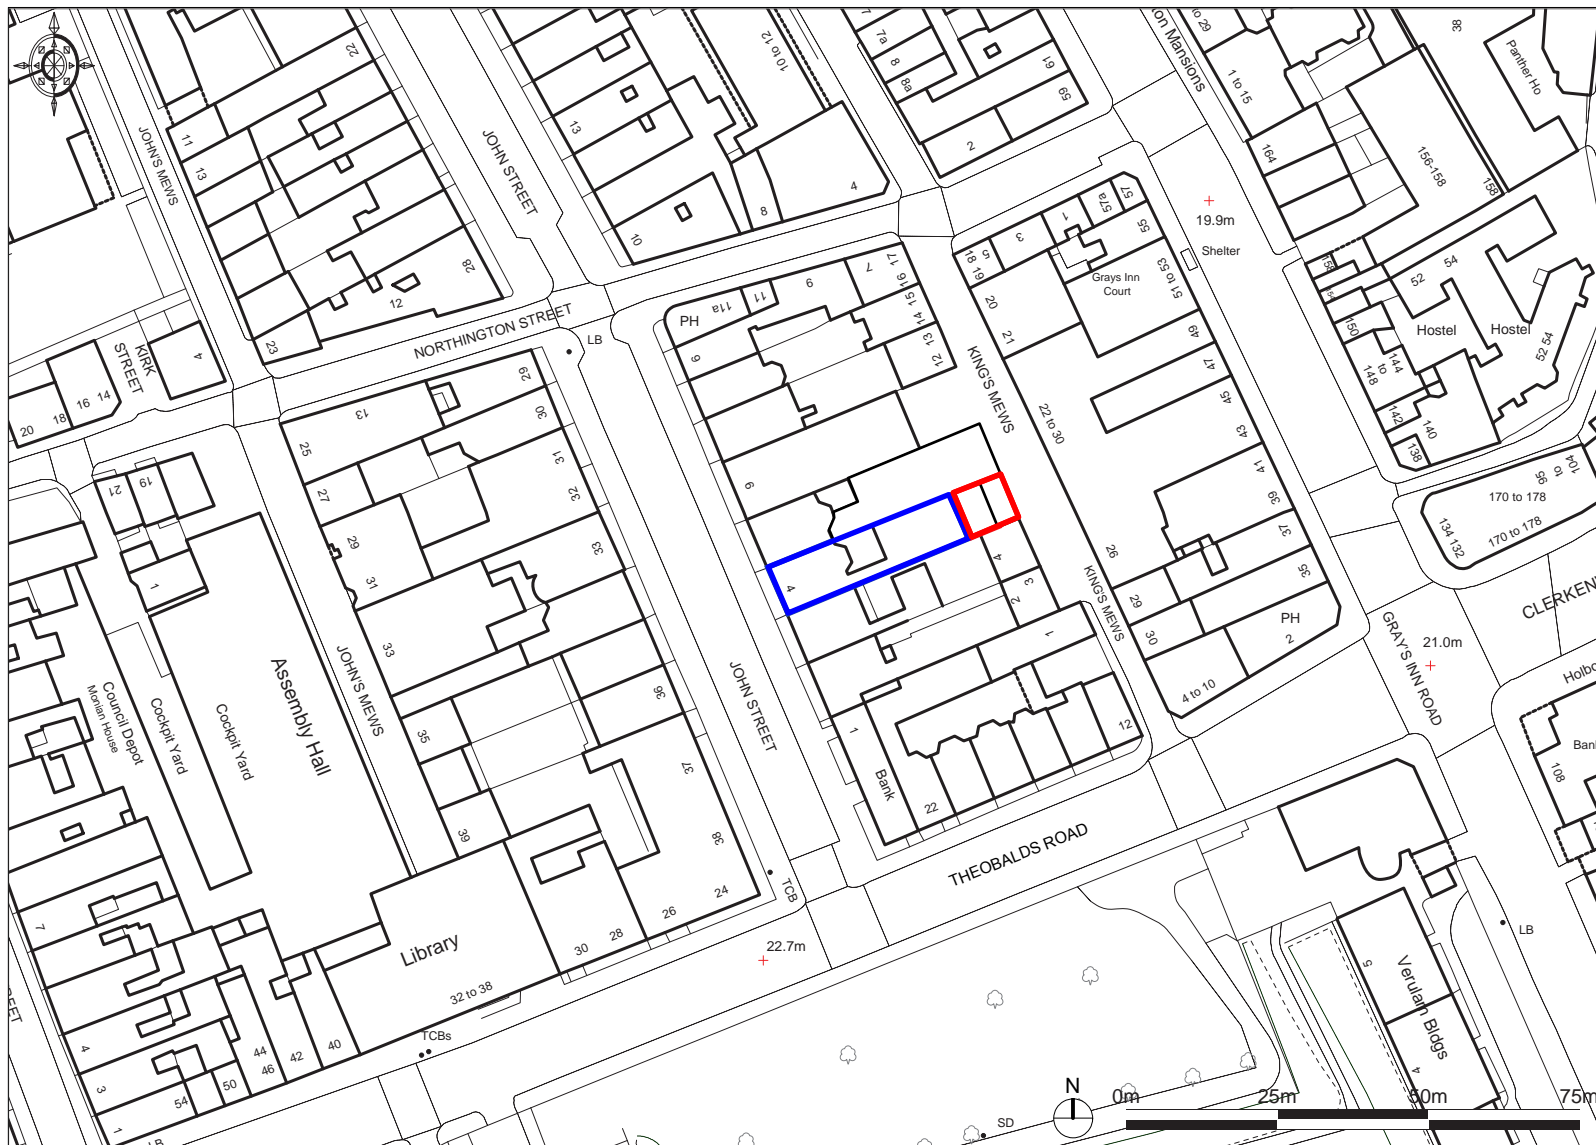

Enabled by Ordnance Survey © Crown Copyright 2008. All rights reserved. Licence number 100020449. Plotted Scale - 1:1250